

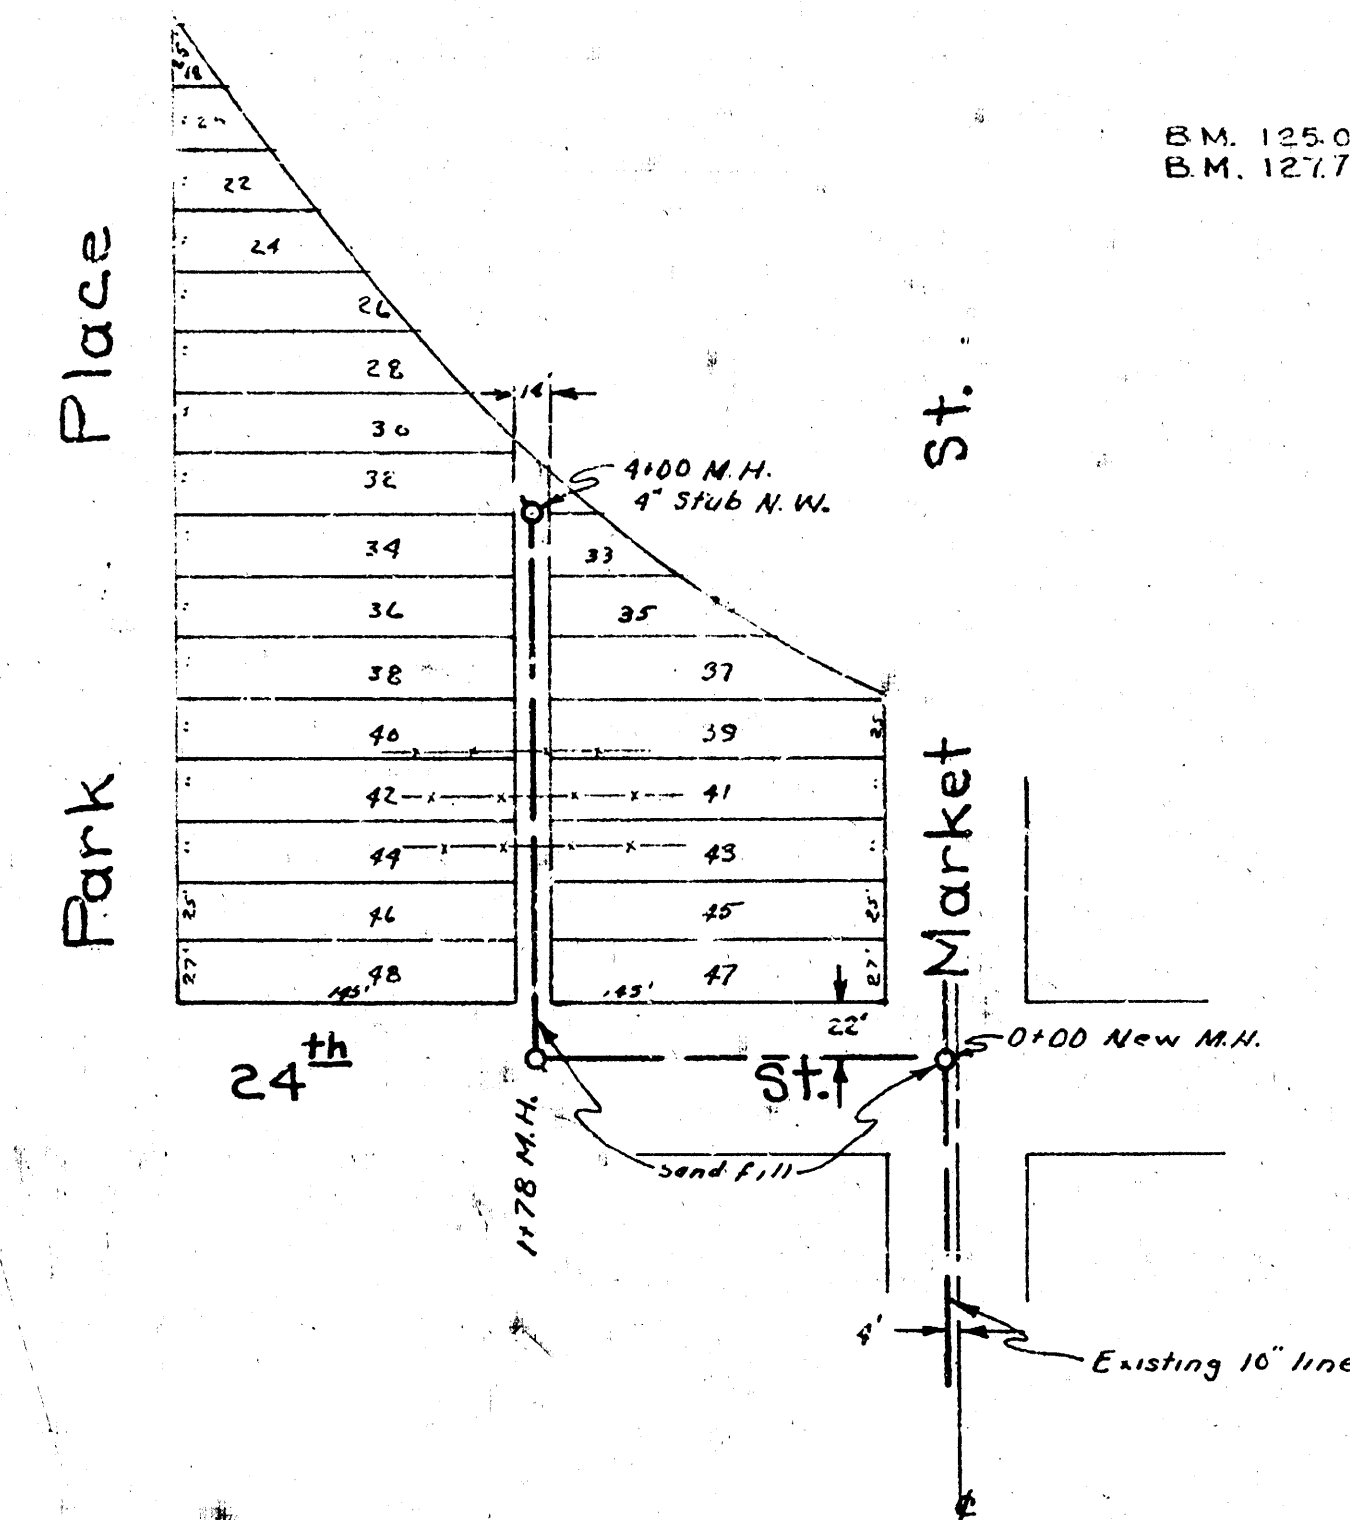
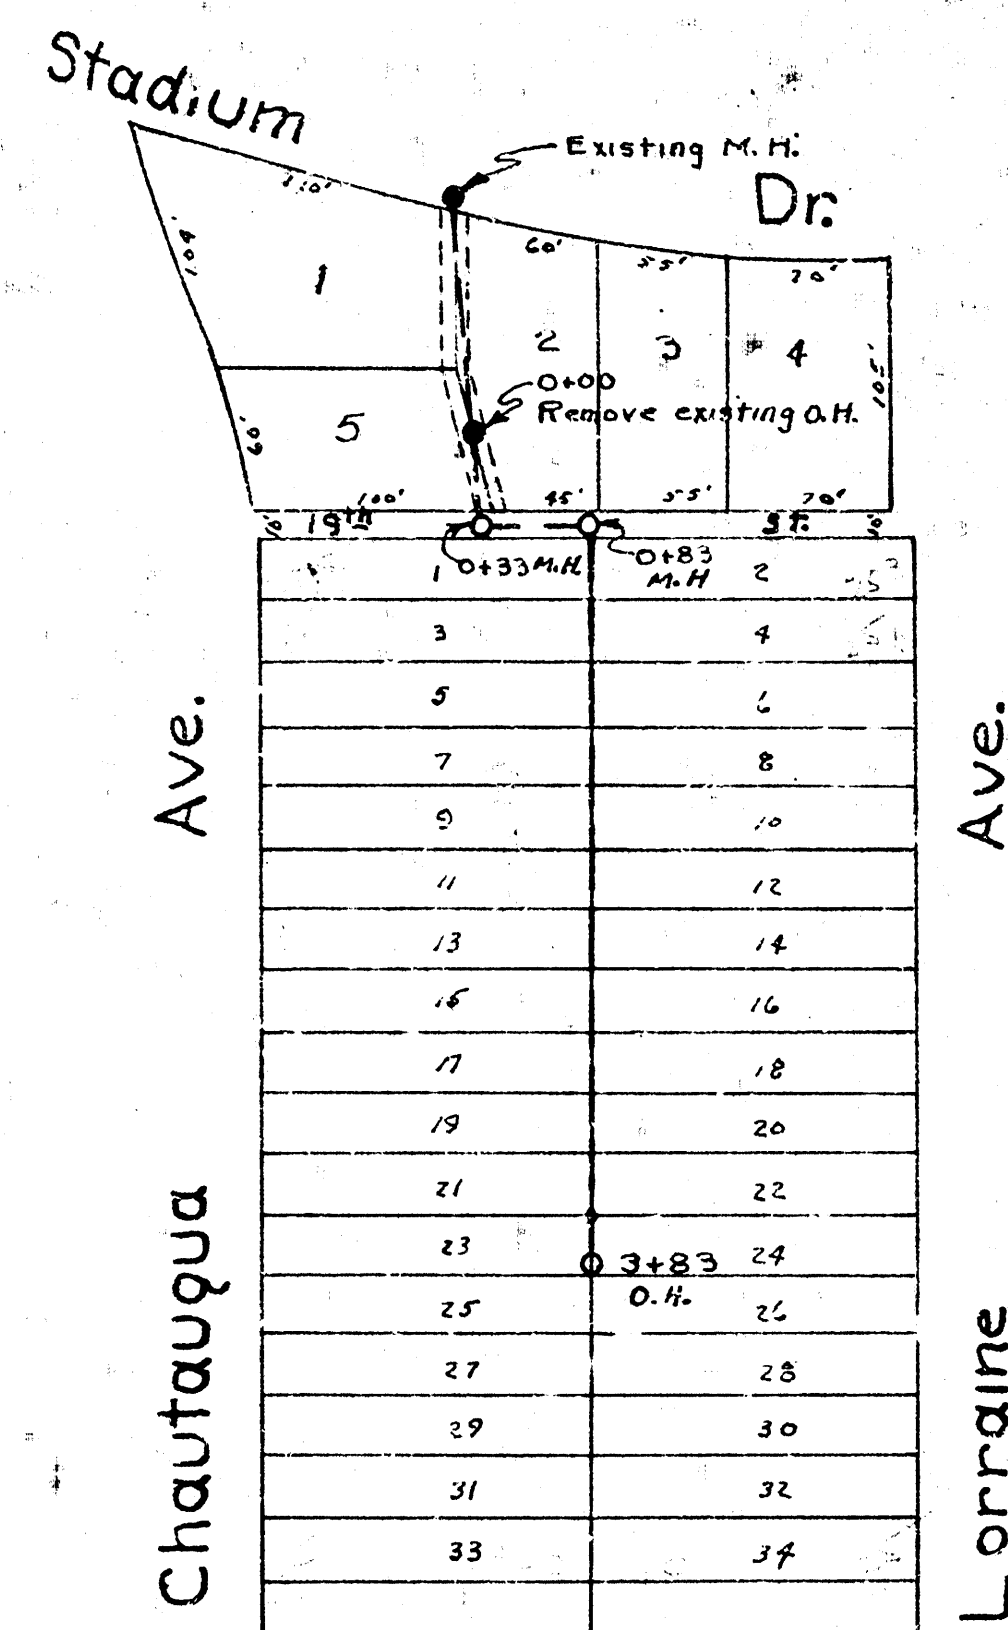


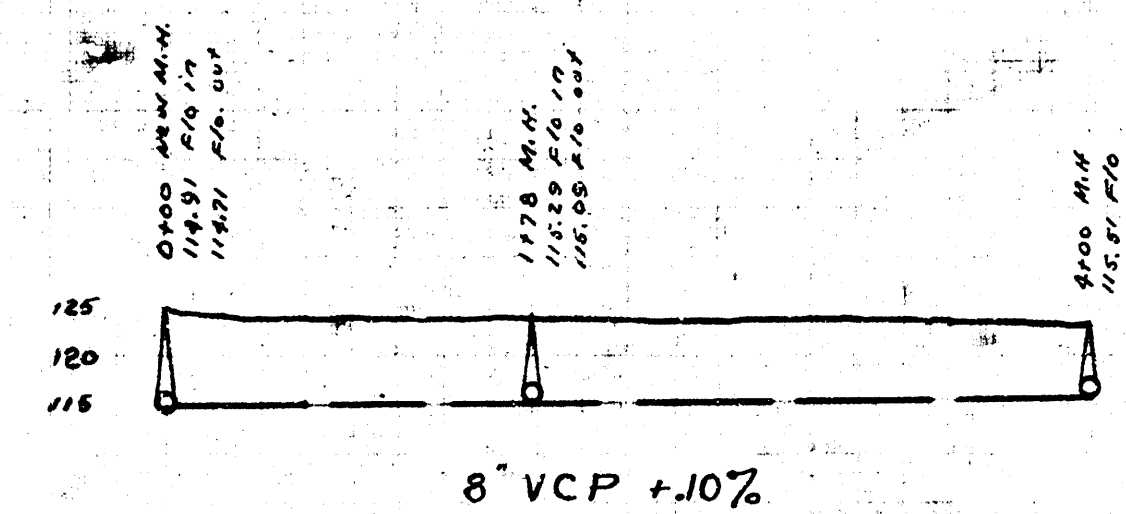

B.M. 125.05 "X" on back wall, 3rd S.E. corner 124th & Market
 B.M. 127.78 "T" in Troy, ties plug S.W. corner 24th & Park Place.

LAT. II, DIST. E, SS#12

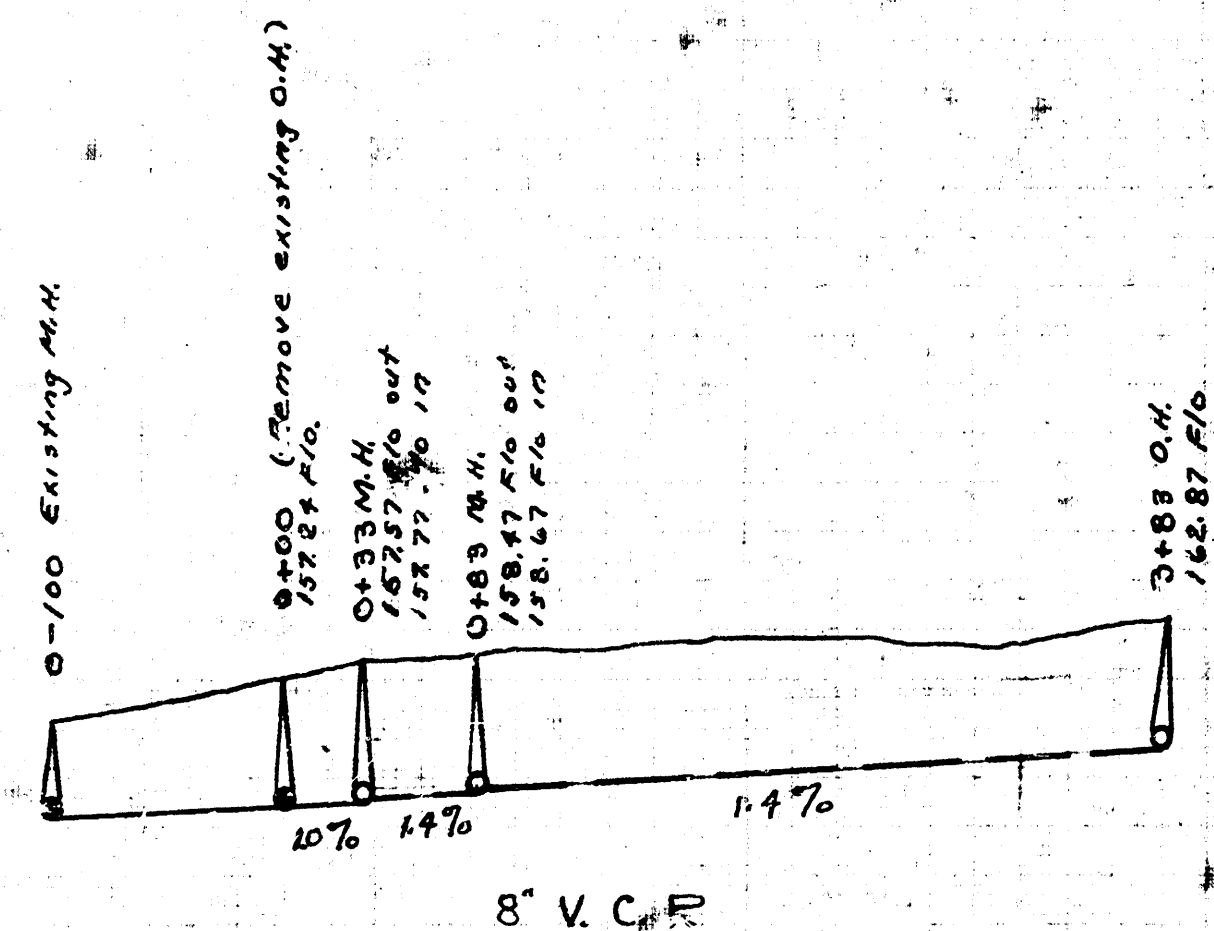

LAT. II, DIST. E, SS#12
 LAT. P, DIST. T, SS#20
 CITY OF WICHITA, KANSAS
 L.K. WHITE CITY ENGINEER
 DATE 9-21-93, PROJ. NOS. C21-36