



BUILDERS FIFTH ADDITION

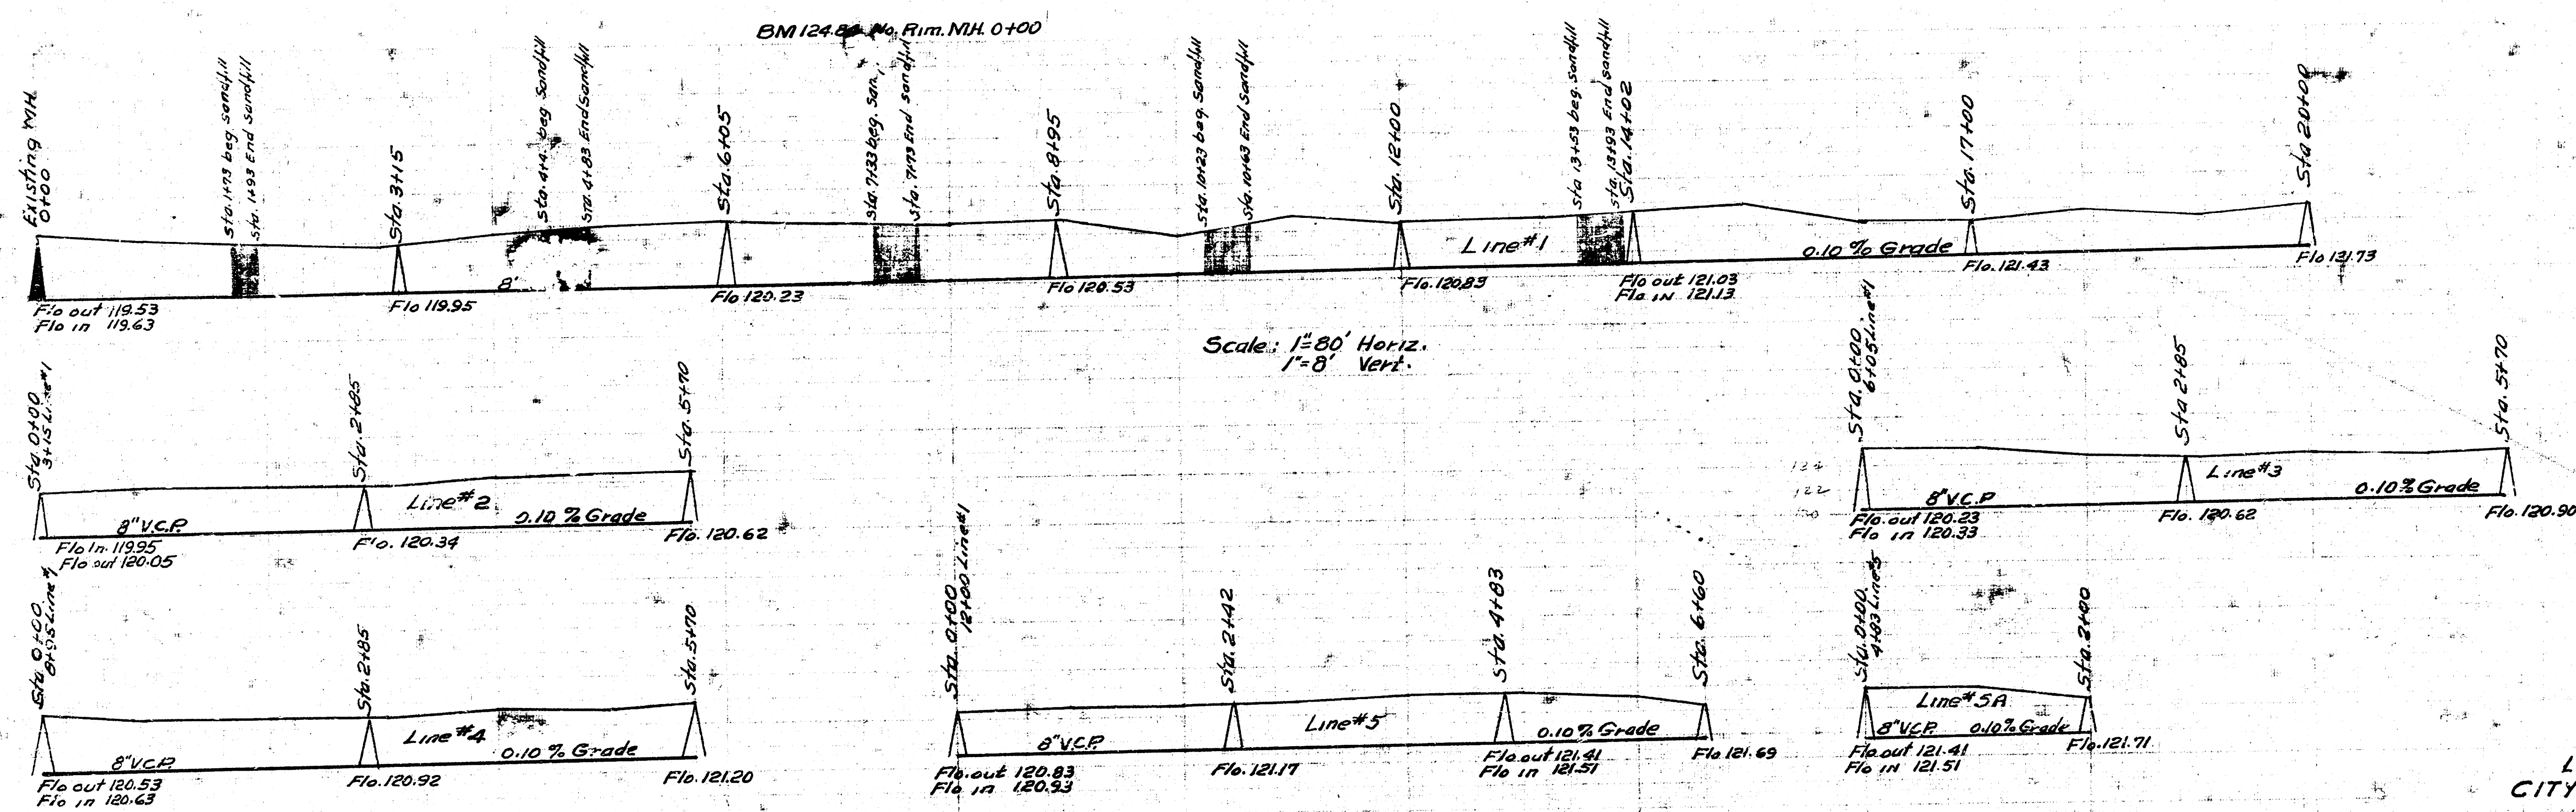

LAT. X, DIST. T, S.S. NO. 20
CITY OF WICHITA, KANSAS
L.K. WHITE, CITY ENGINEER
Proj. No. G-22-14

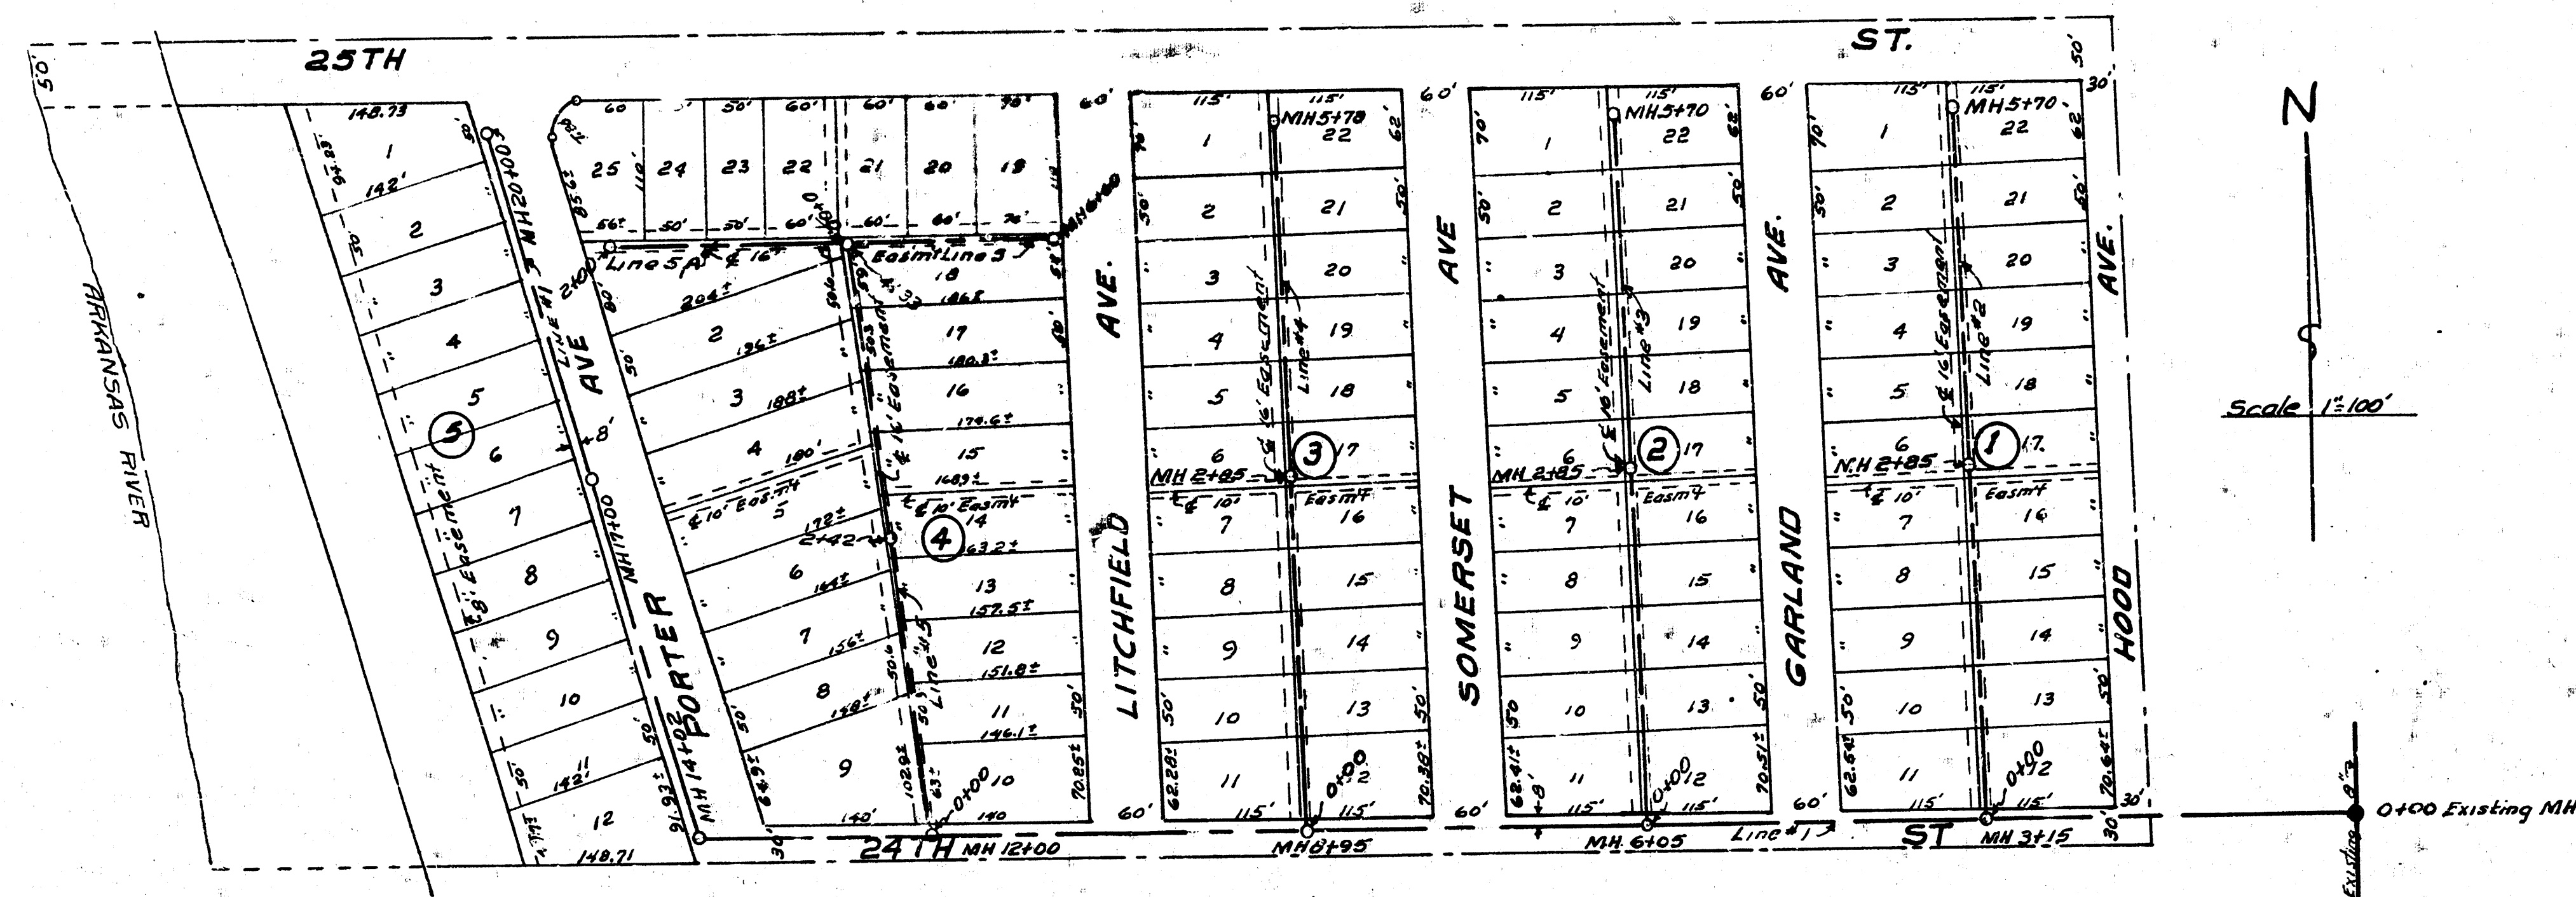

Date 3-25-52
Drawn by L. McI.
Checked by M.20
Geod. 116.