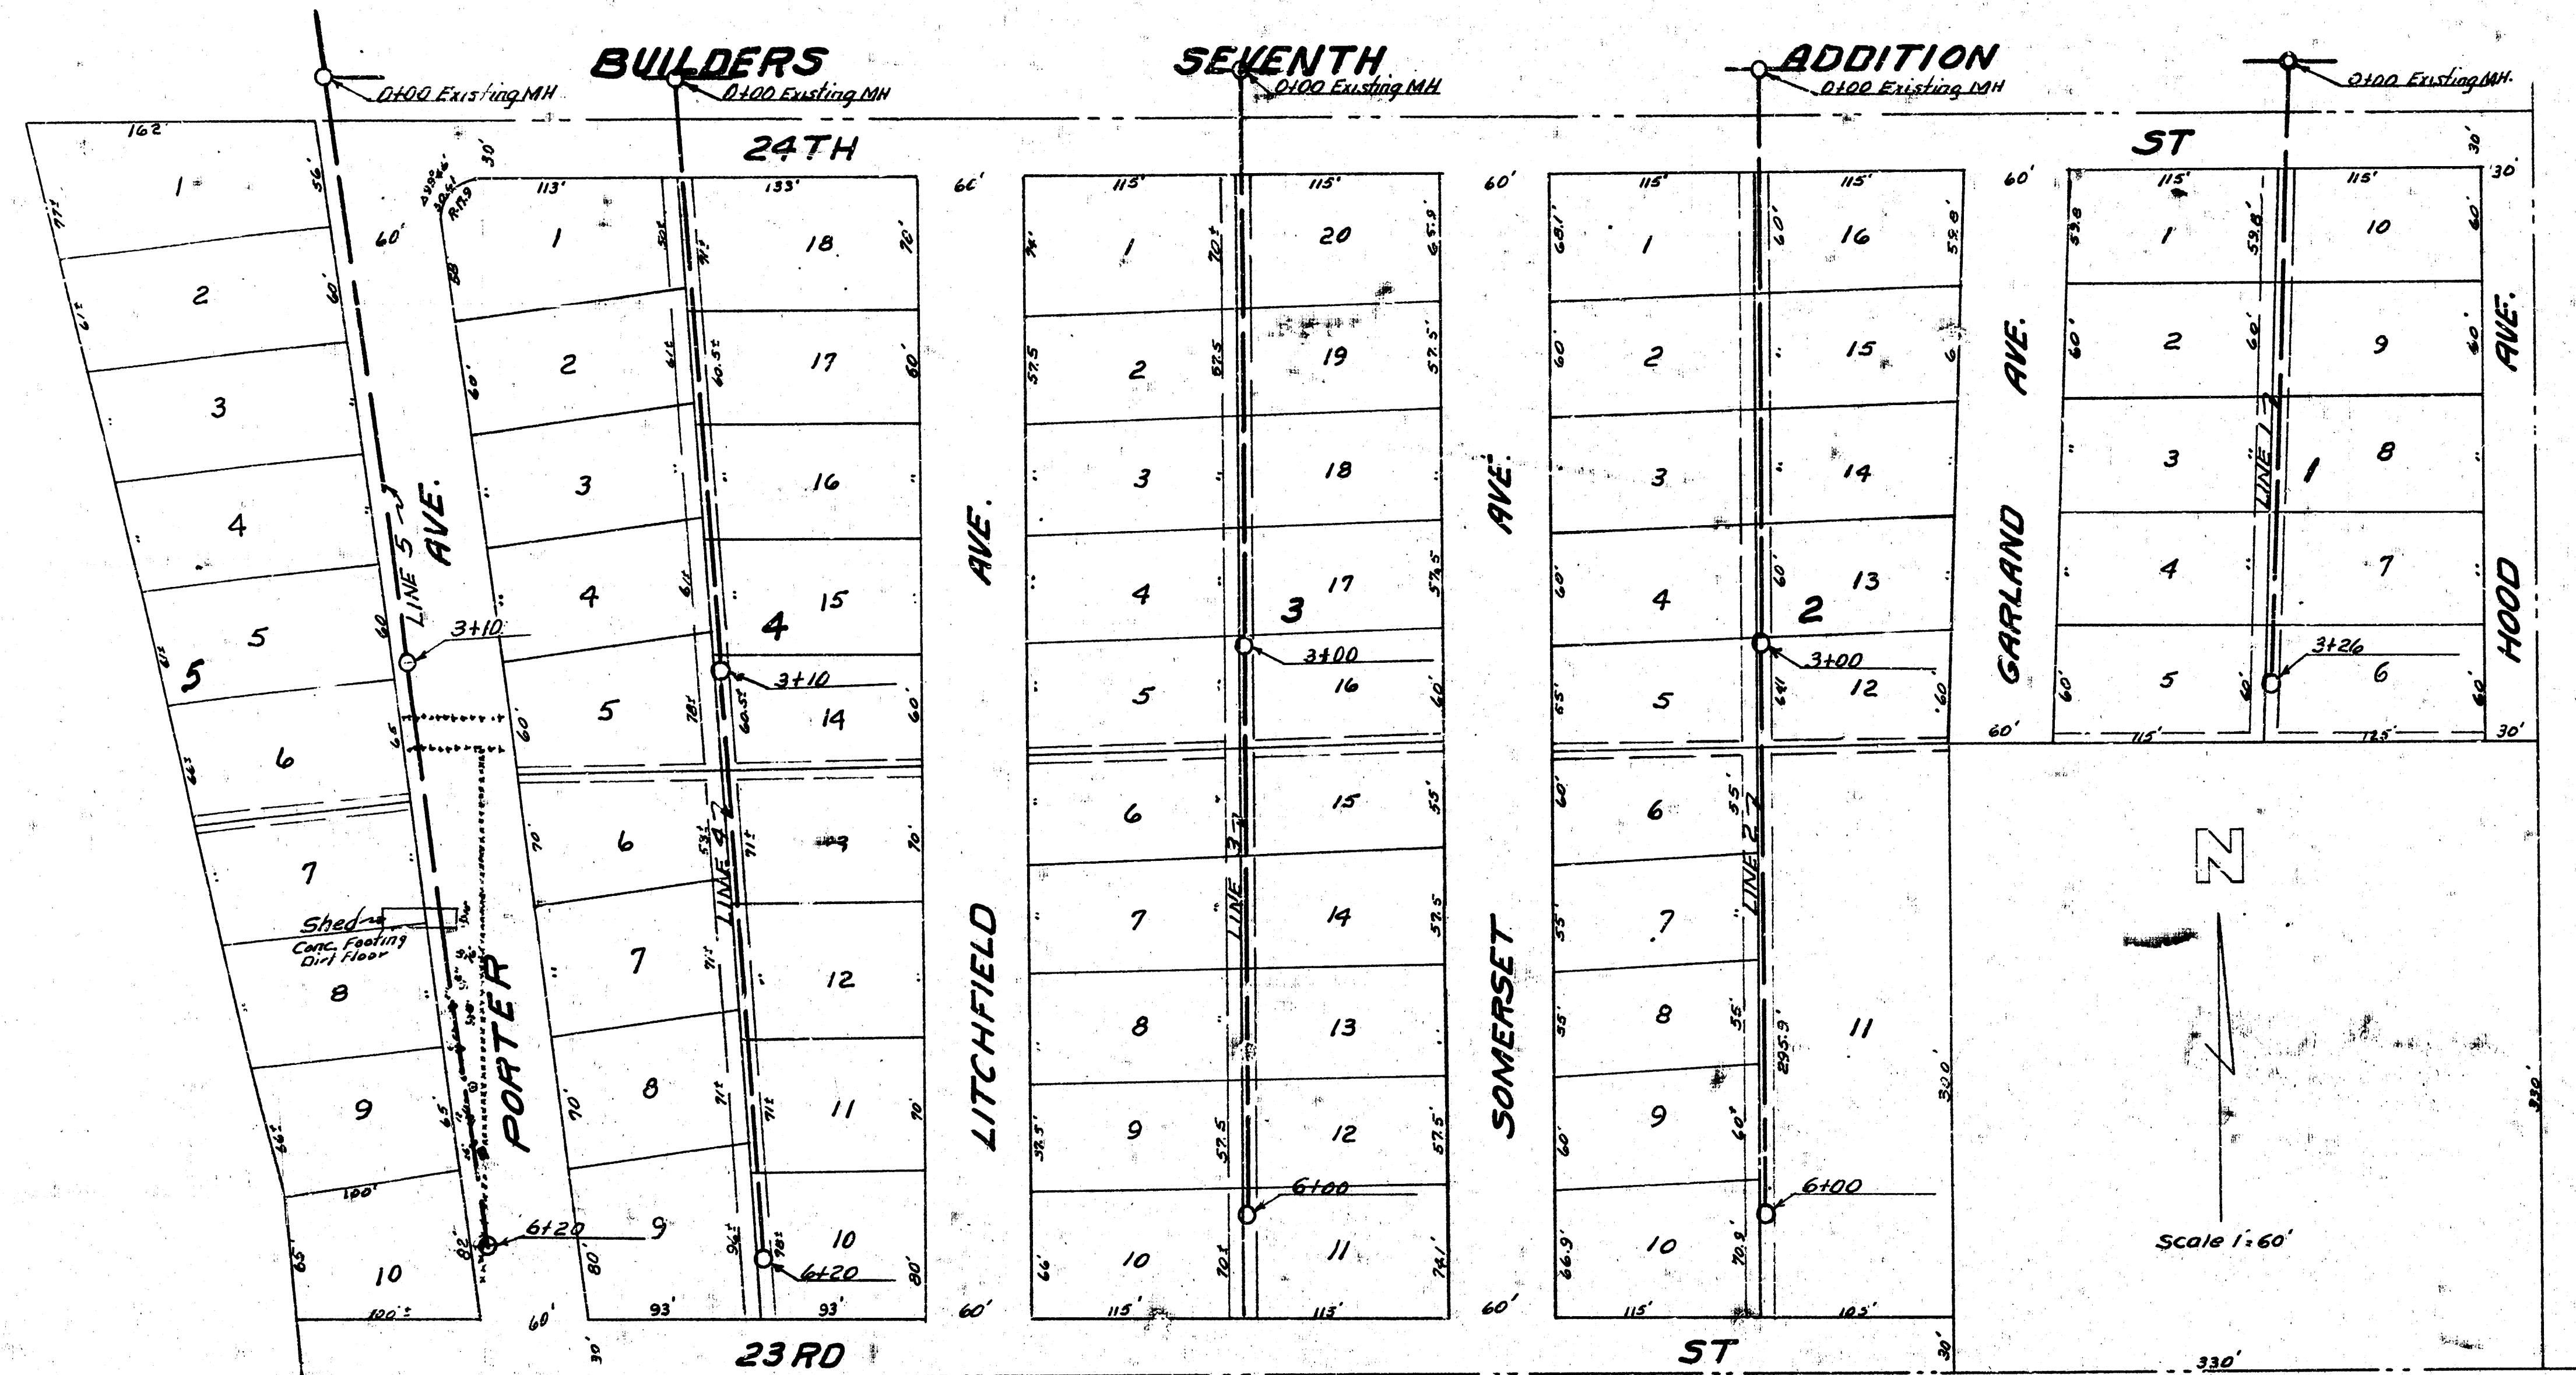


Note: All enclosure shall be at the discretion of the Engineer. Engineer shall also check and count all trees before removal and make a report on same.

LAT. 8 DIST. 55.20
CITY OF WICHITA KANSAS
L.R. WHITE CITY ENGINEER
Proj No. C-22-89

Date 11-11-53
Drawn by L. McLean
Checked by M. J. 176