

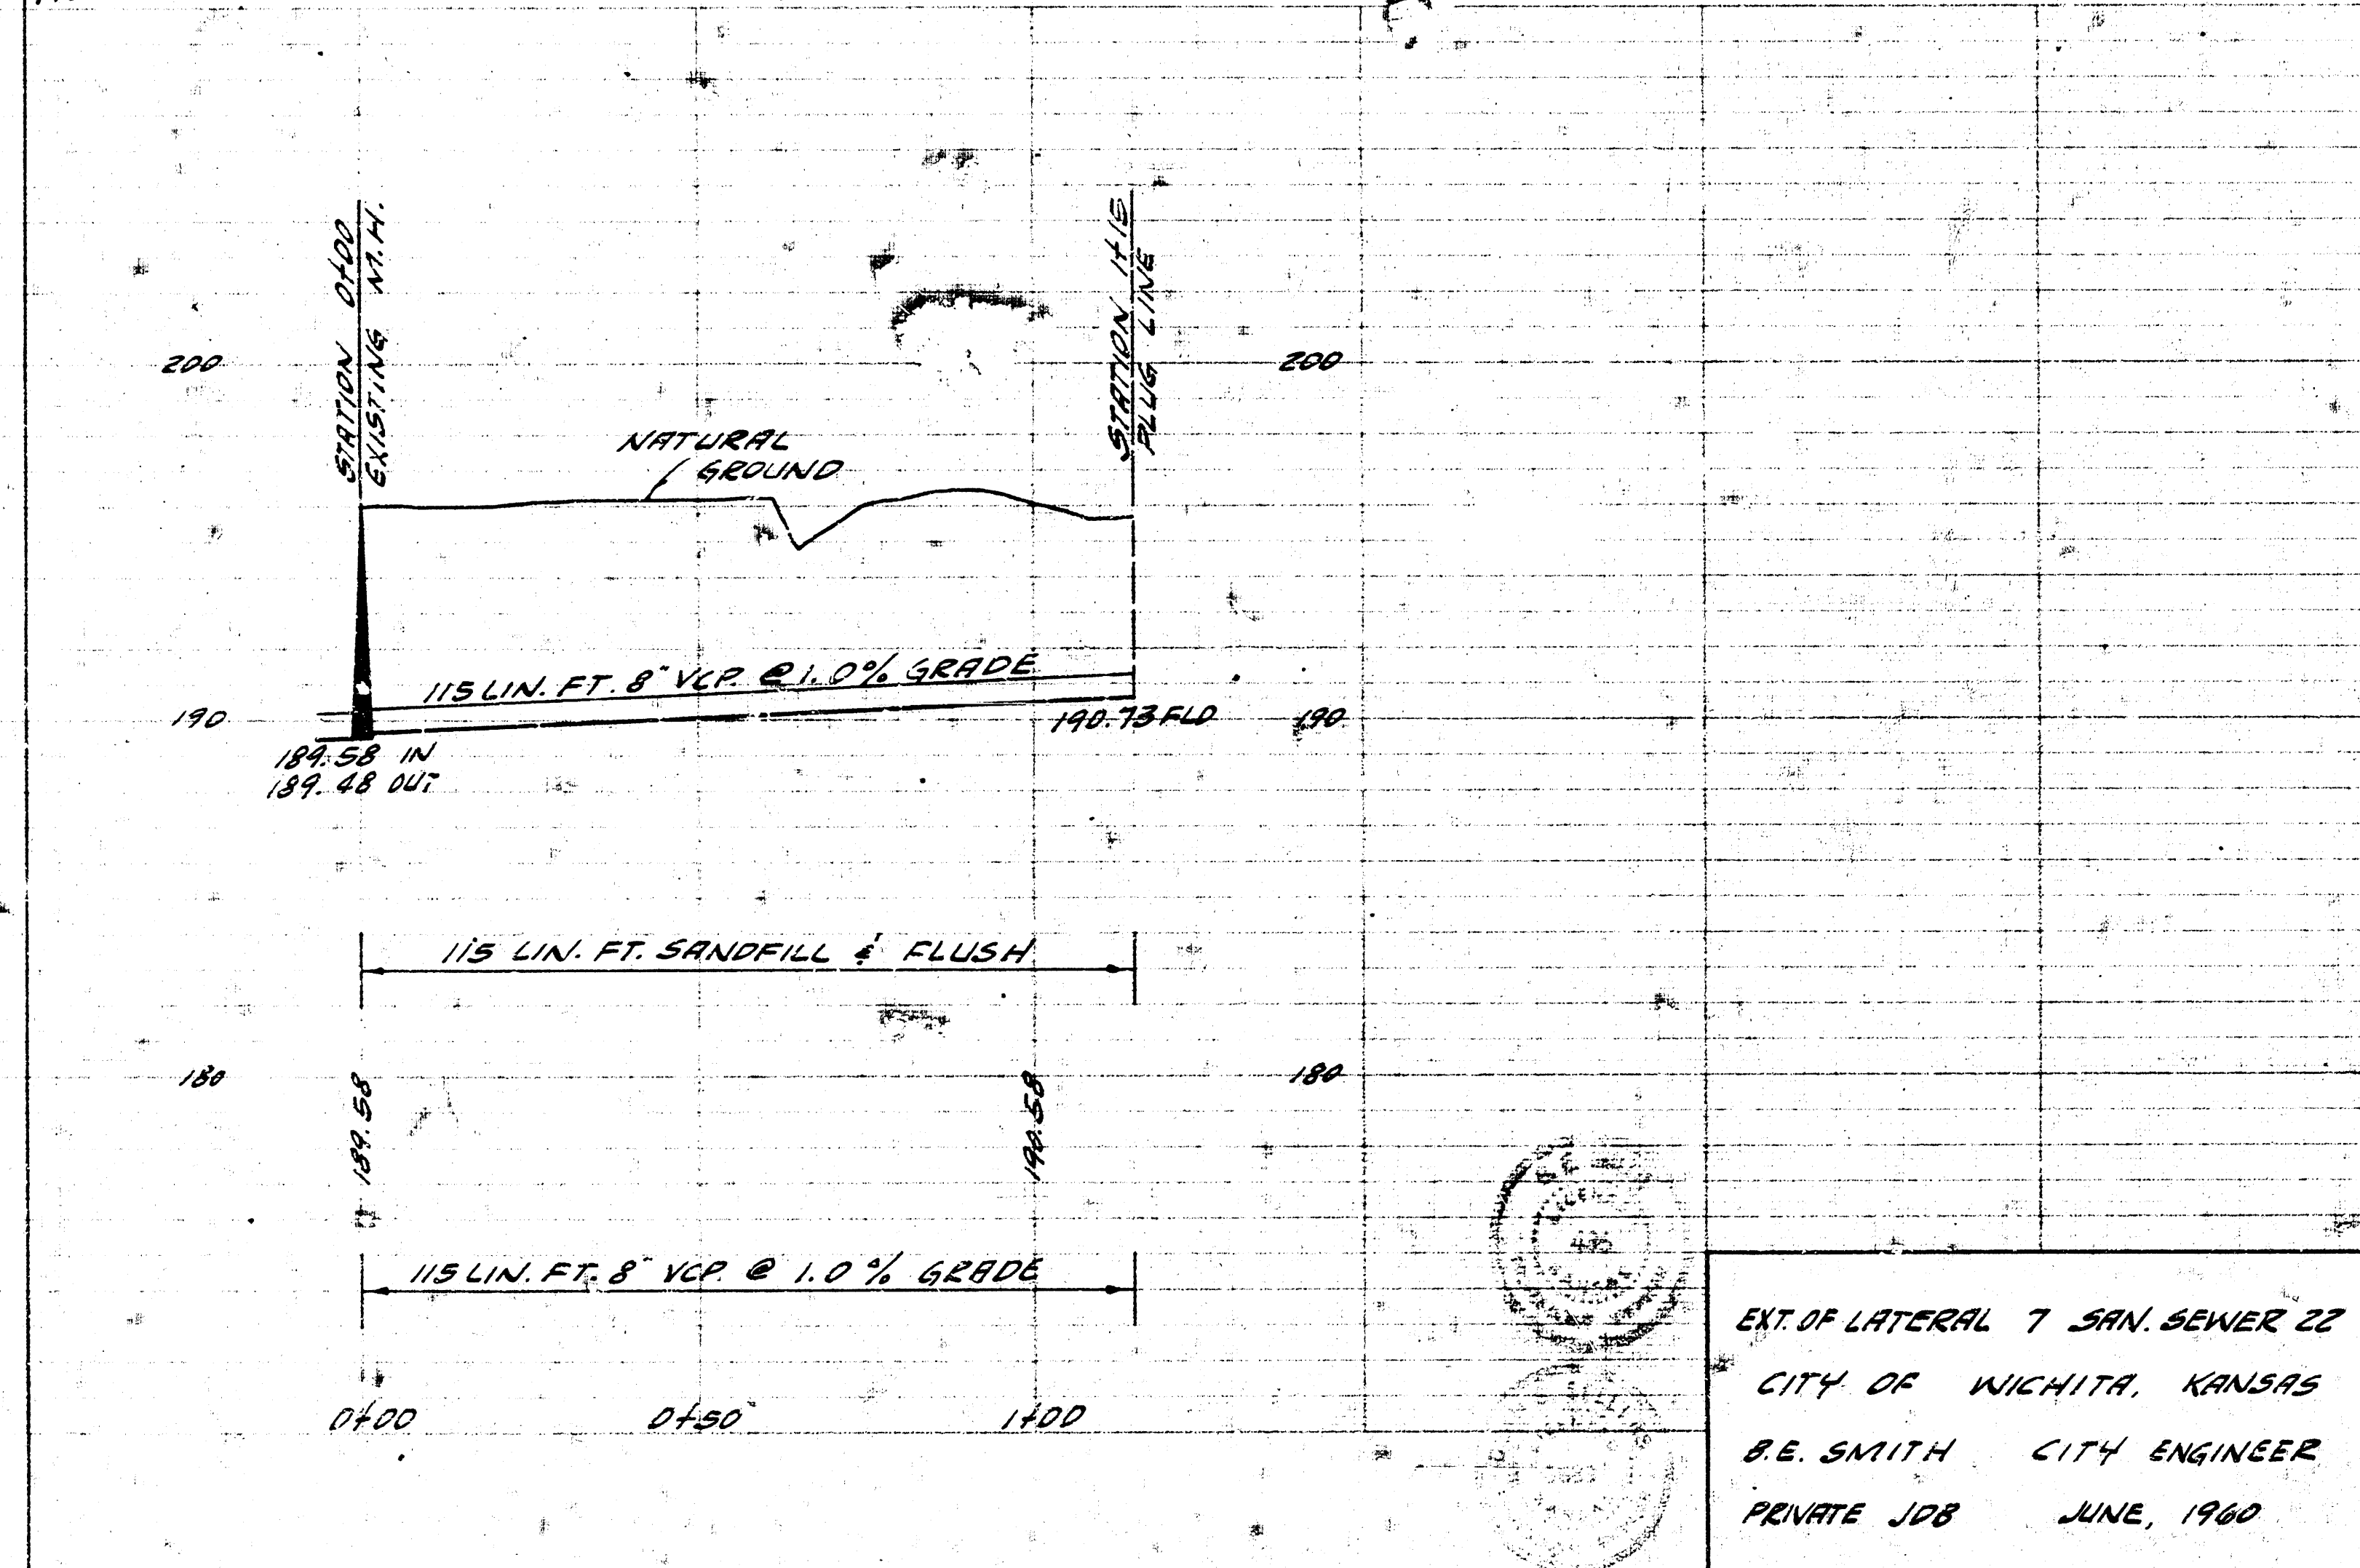
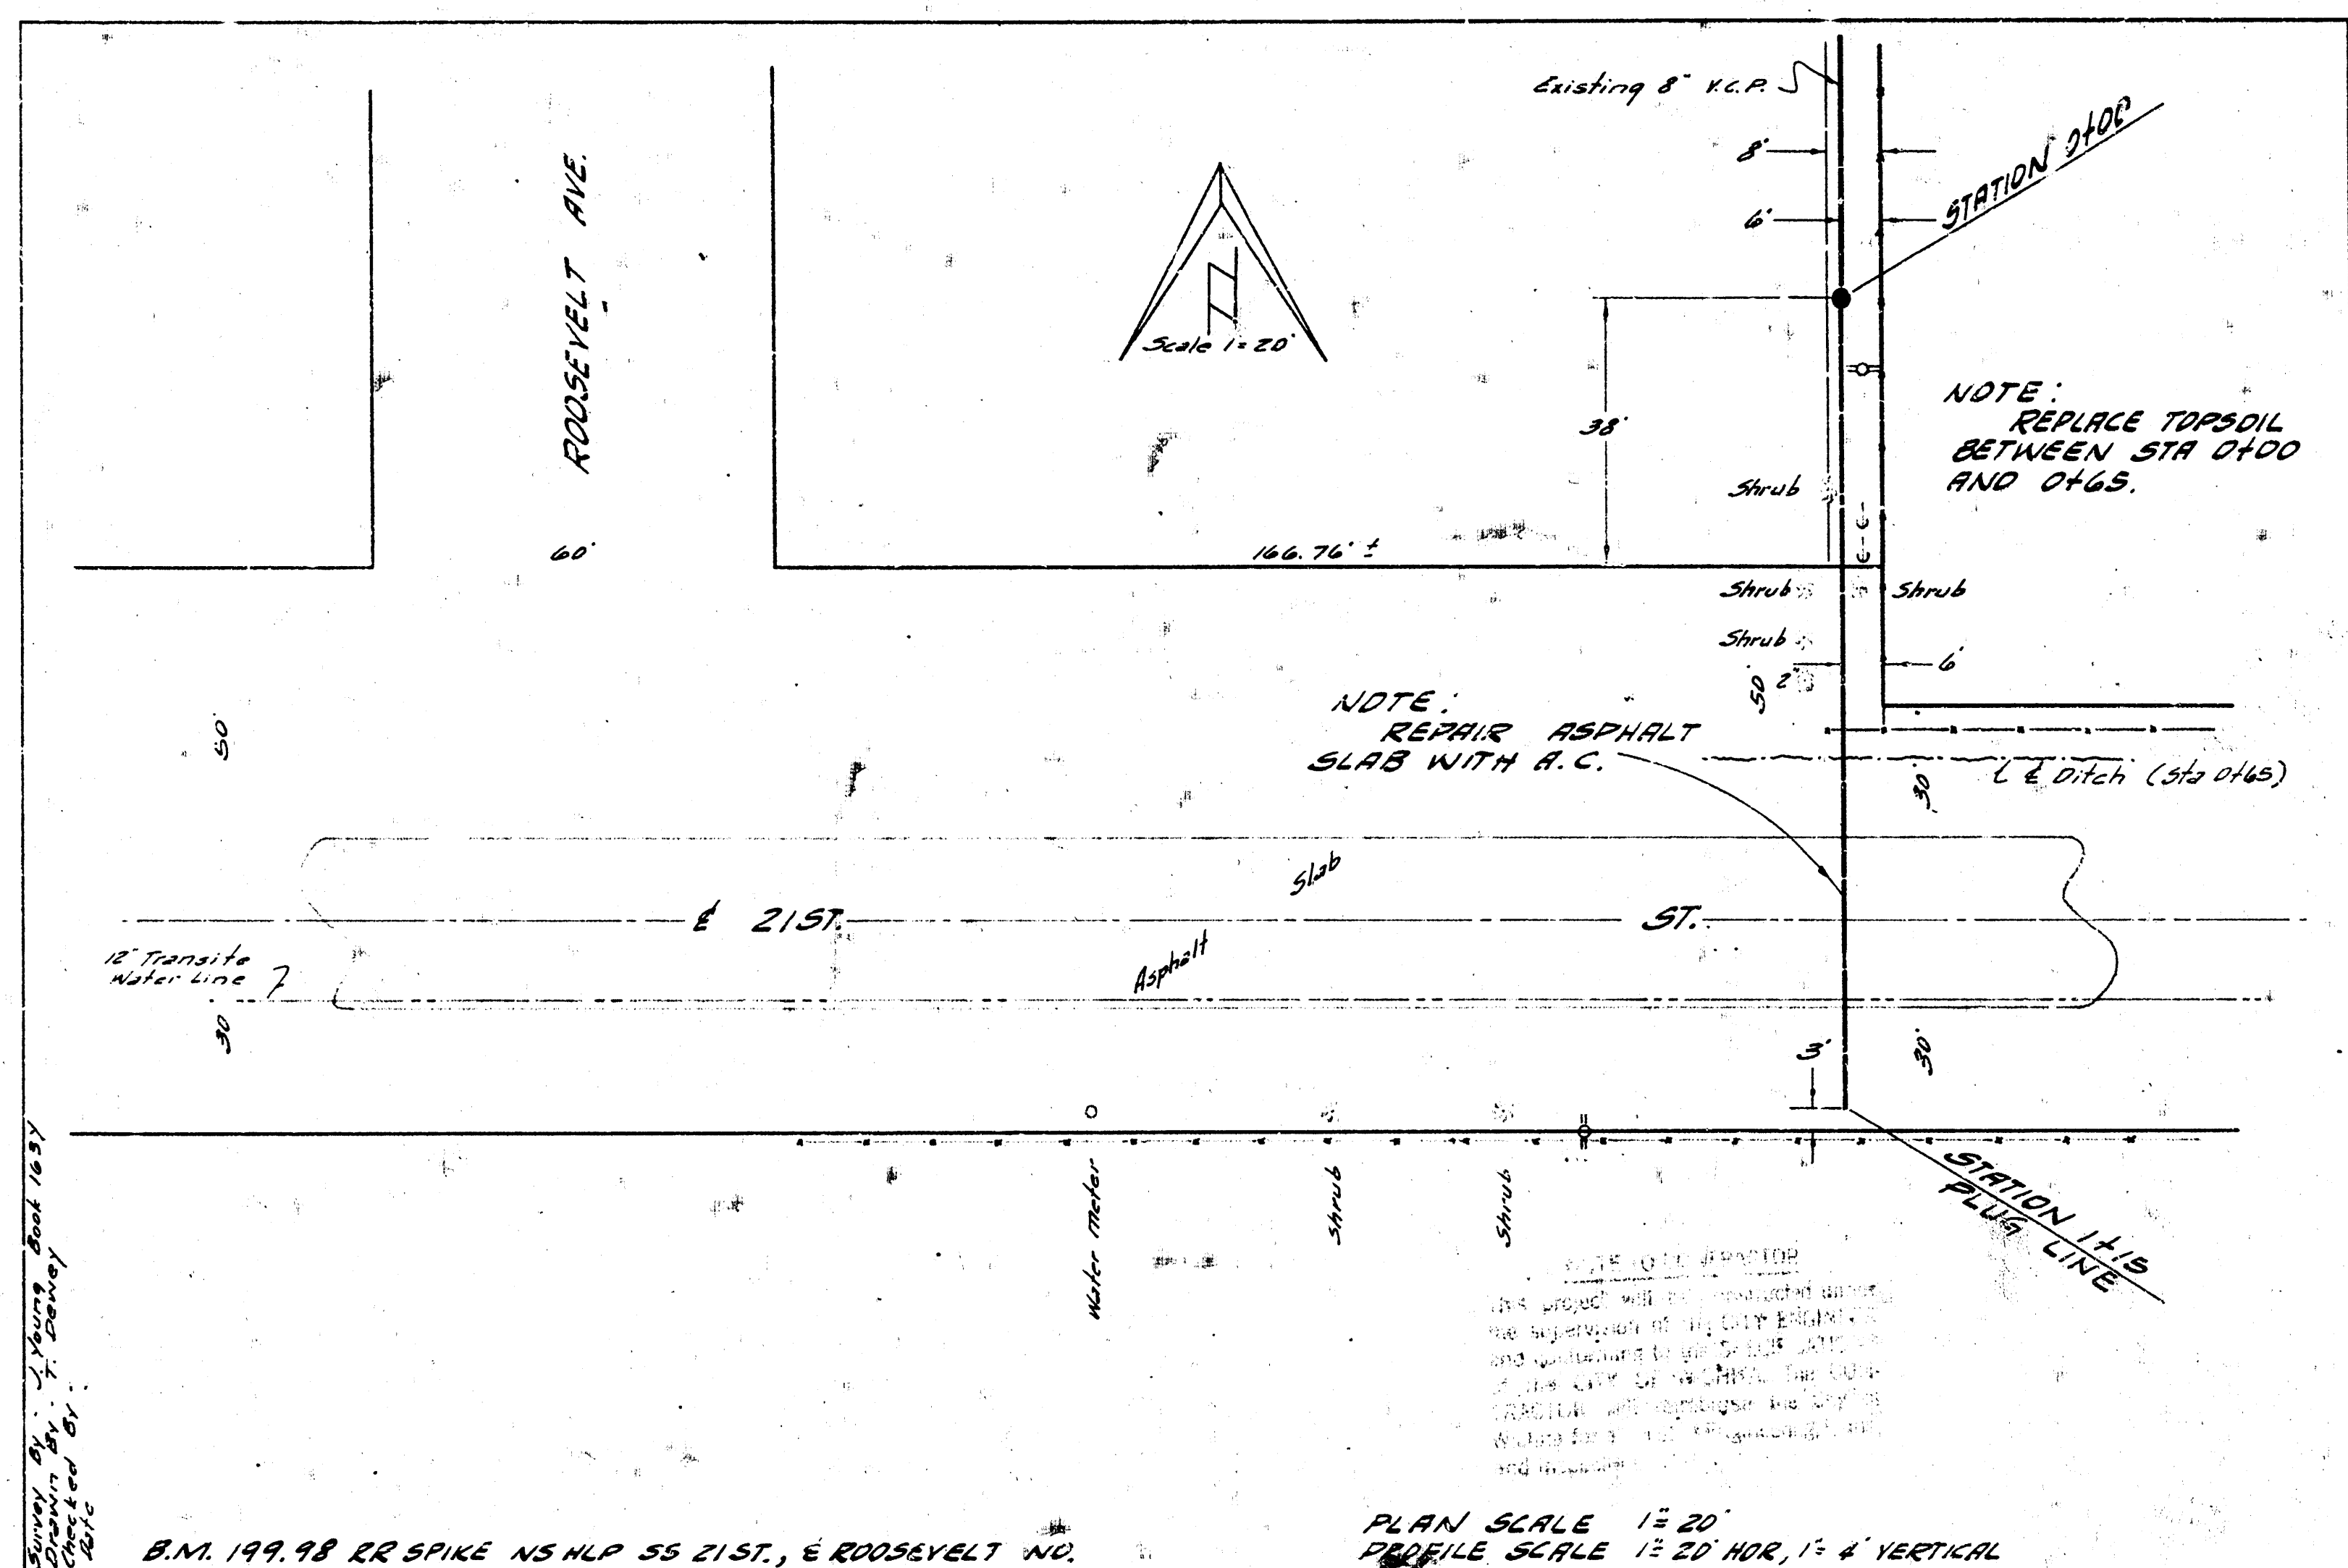


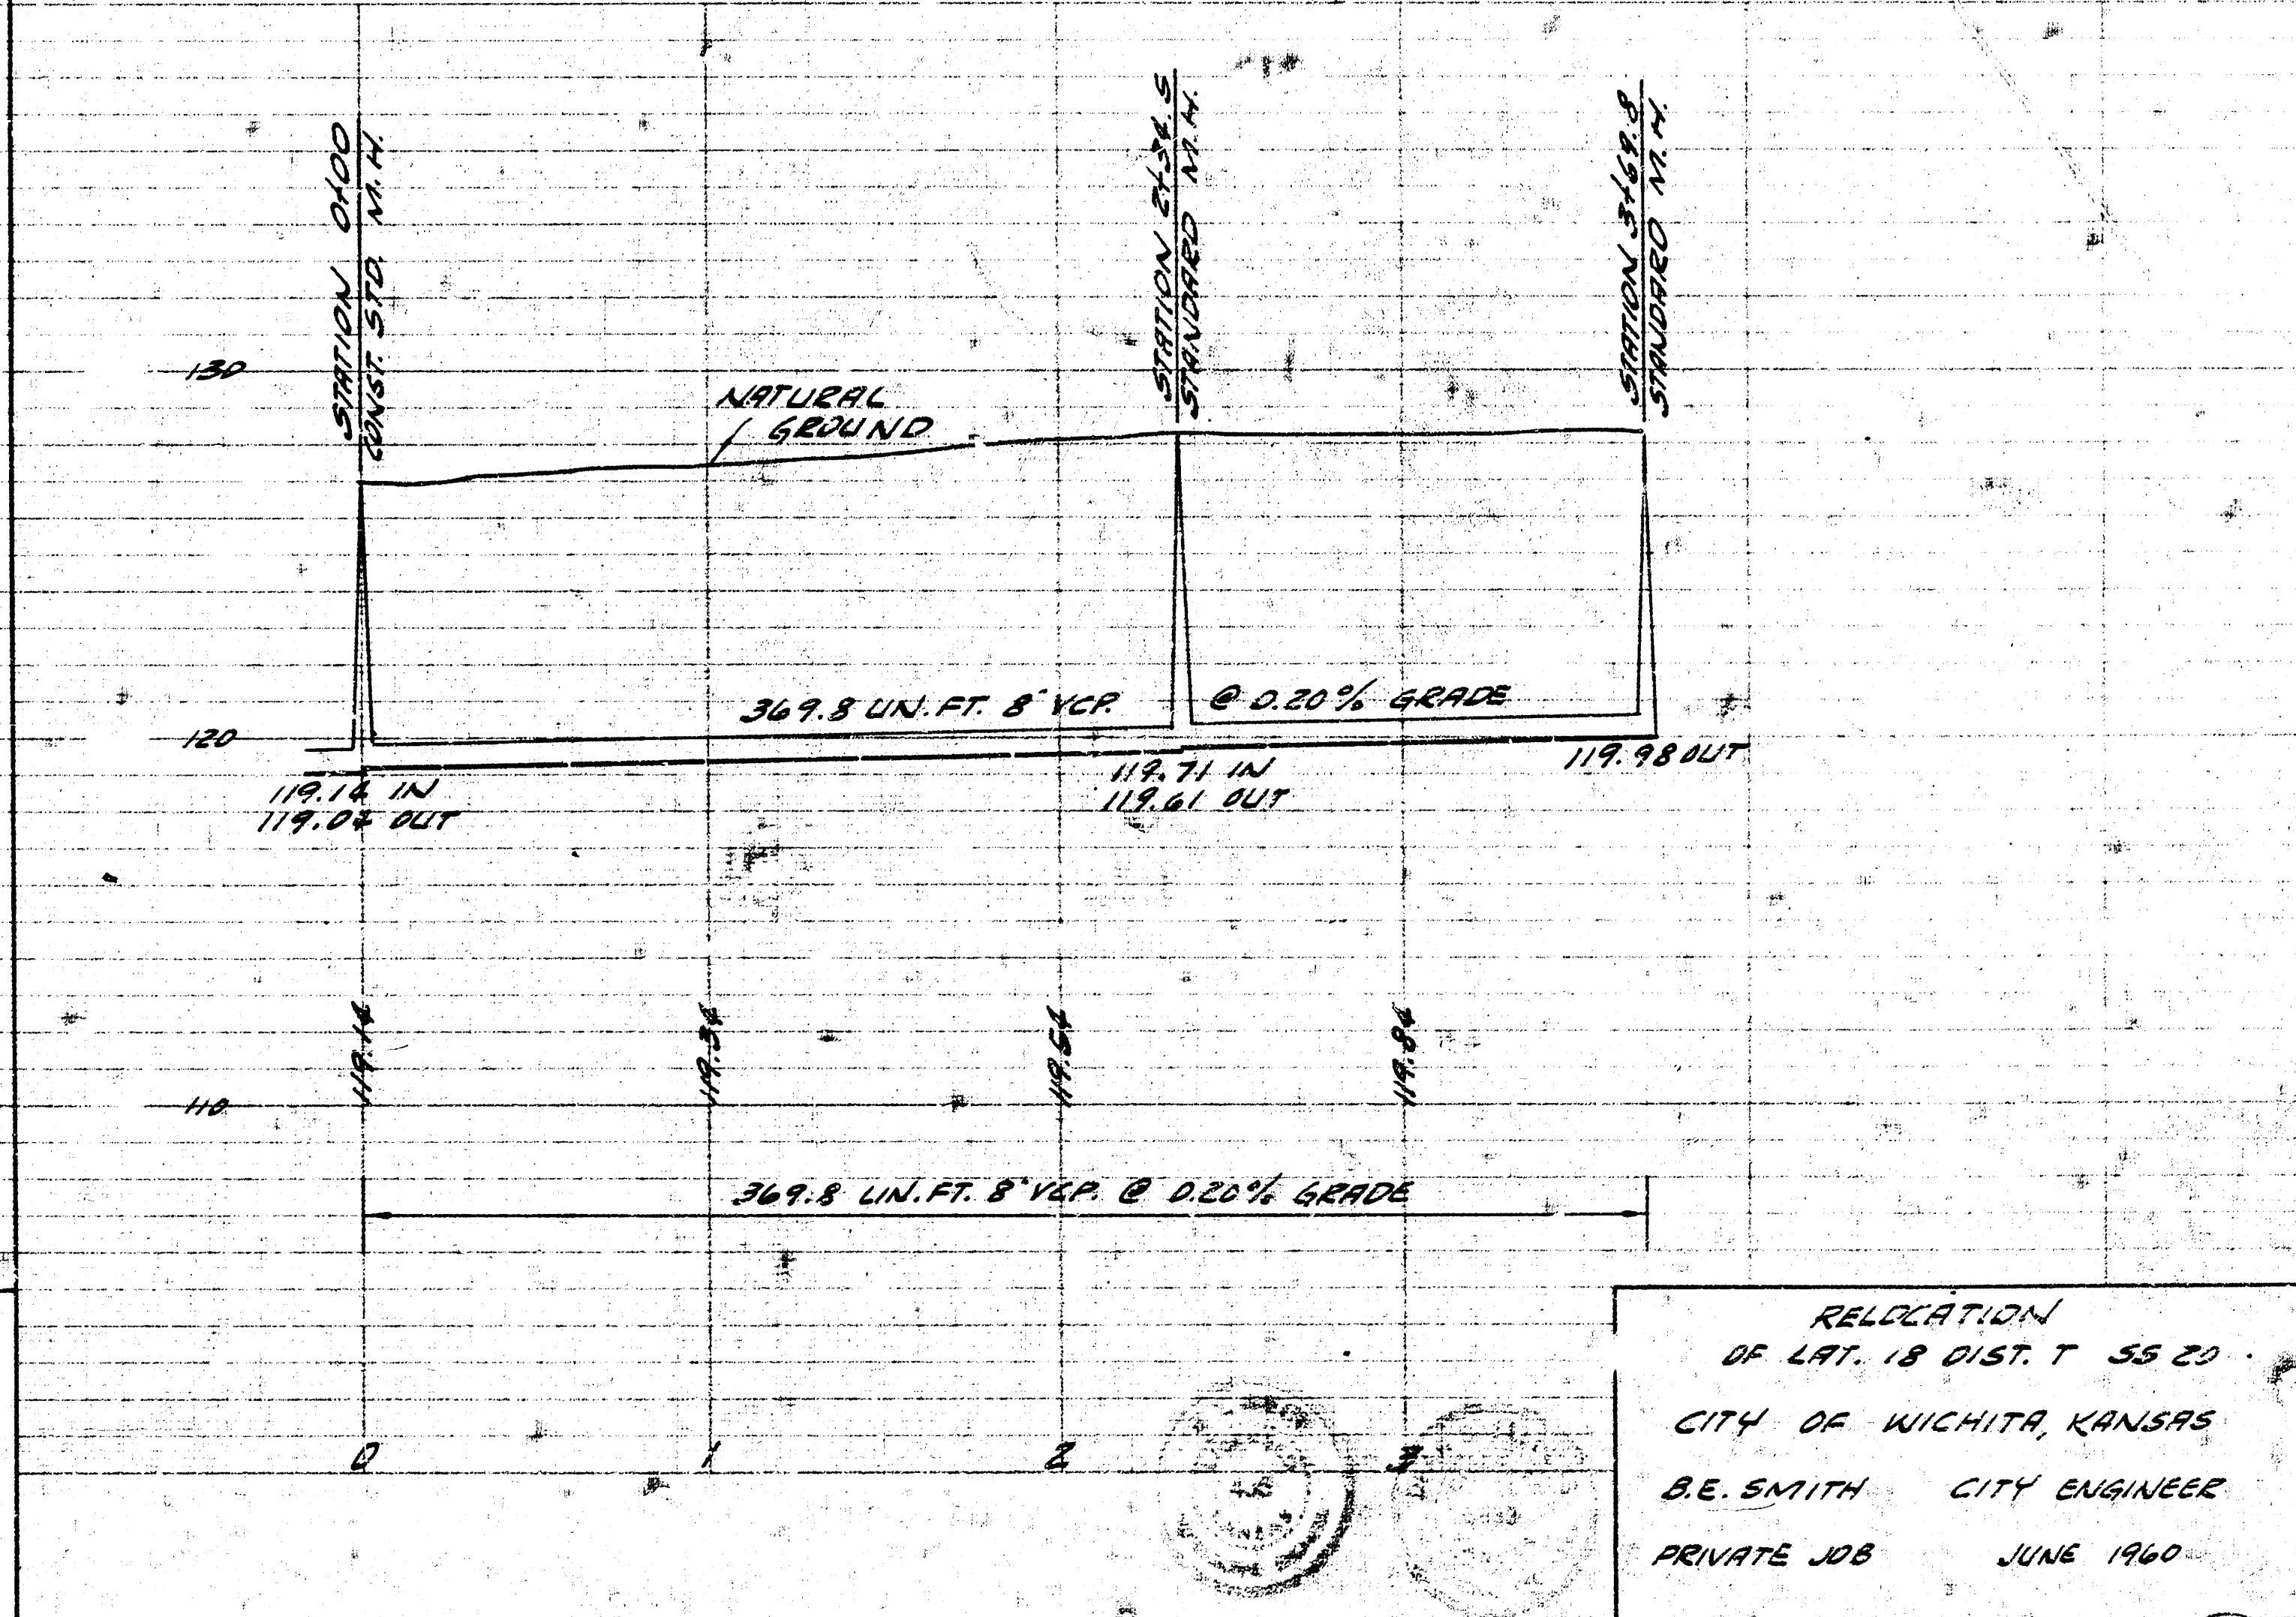

EXT. OF LATERAL 7 SAN. SEWER 22
CITY OF WICHITA, KANSAS
B.E. SMITH CITY ENGINEER
PRIVATE JOB JUNE, 1960

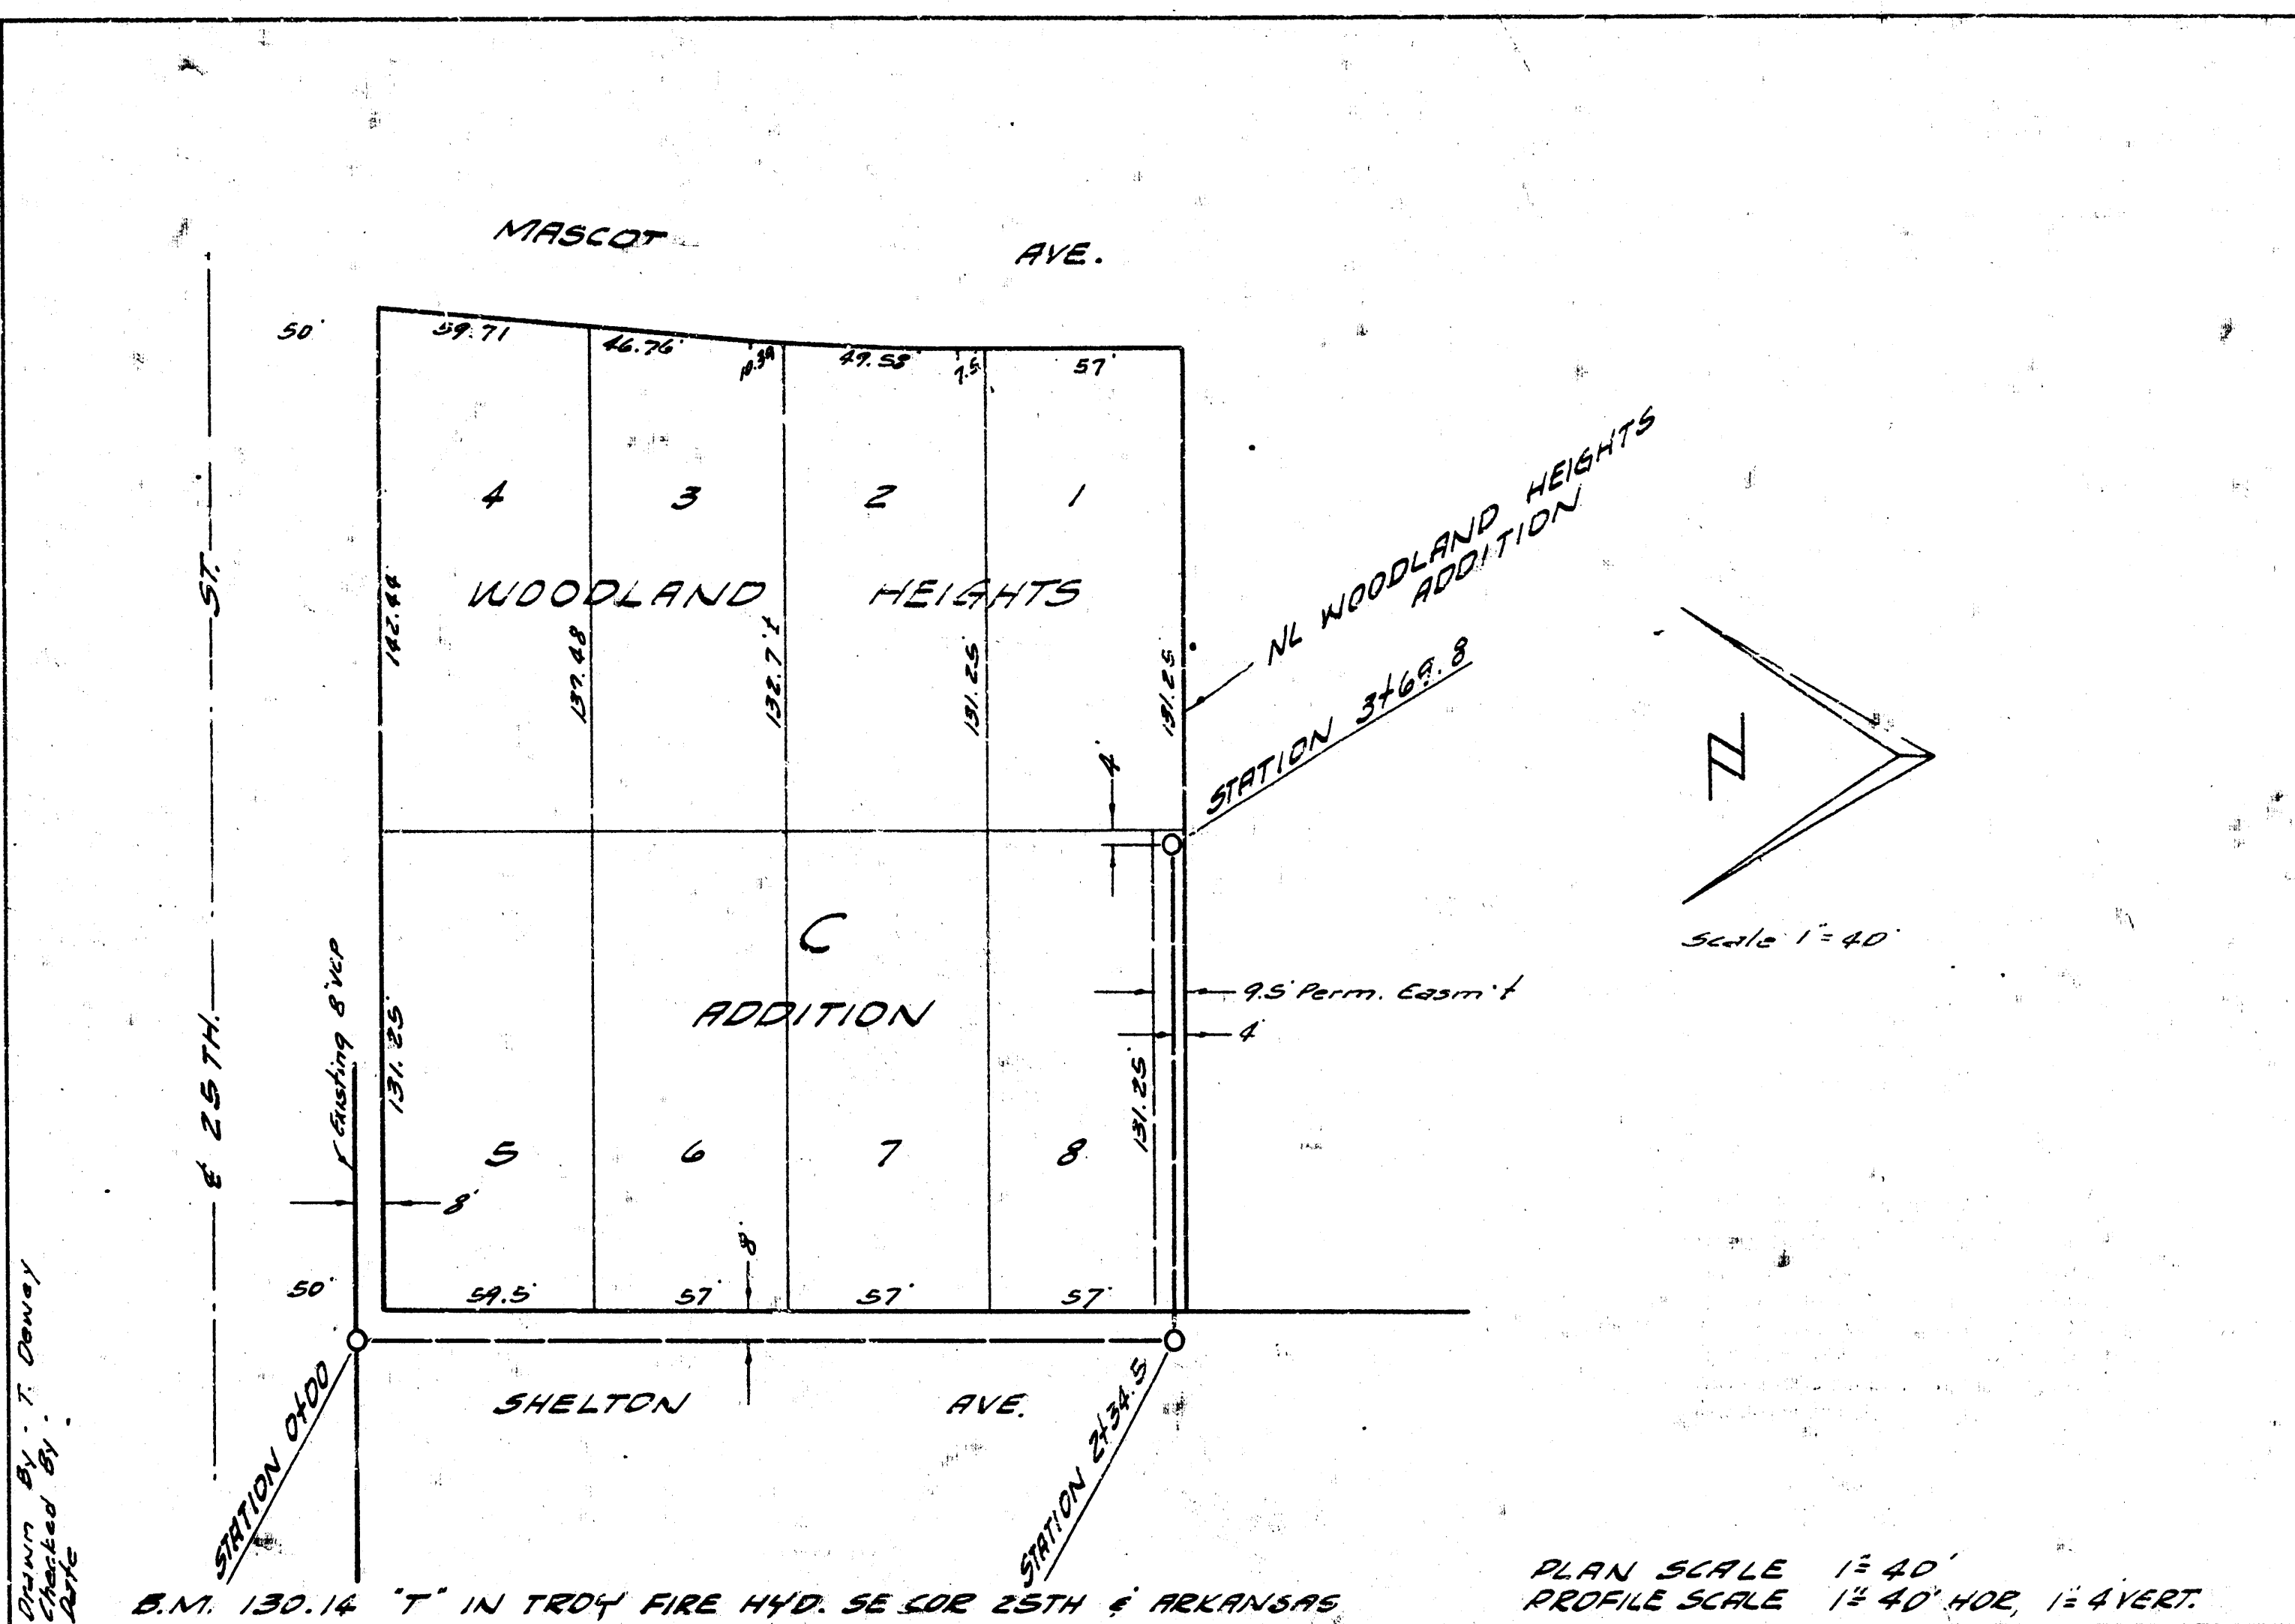

RELOCATION
OF LAT. 18 DIST. T 55 20
CITY OF WICHITA, KANSAS
B.E. SMITH CITY ENGINEER
PRIVATE JOB JUNE 1960