



B.M. 199.98 RR SPIKE NS HLP 55 21ST., E ROOSEVELT RD.

PLAN SCALE 1" = 20'  
PROFILE SCALE 1" = 20' HOR., 1" = 4' VERT.

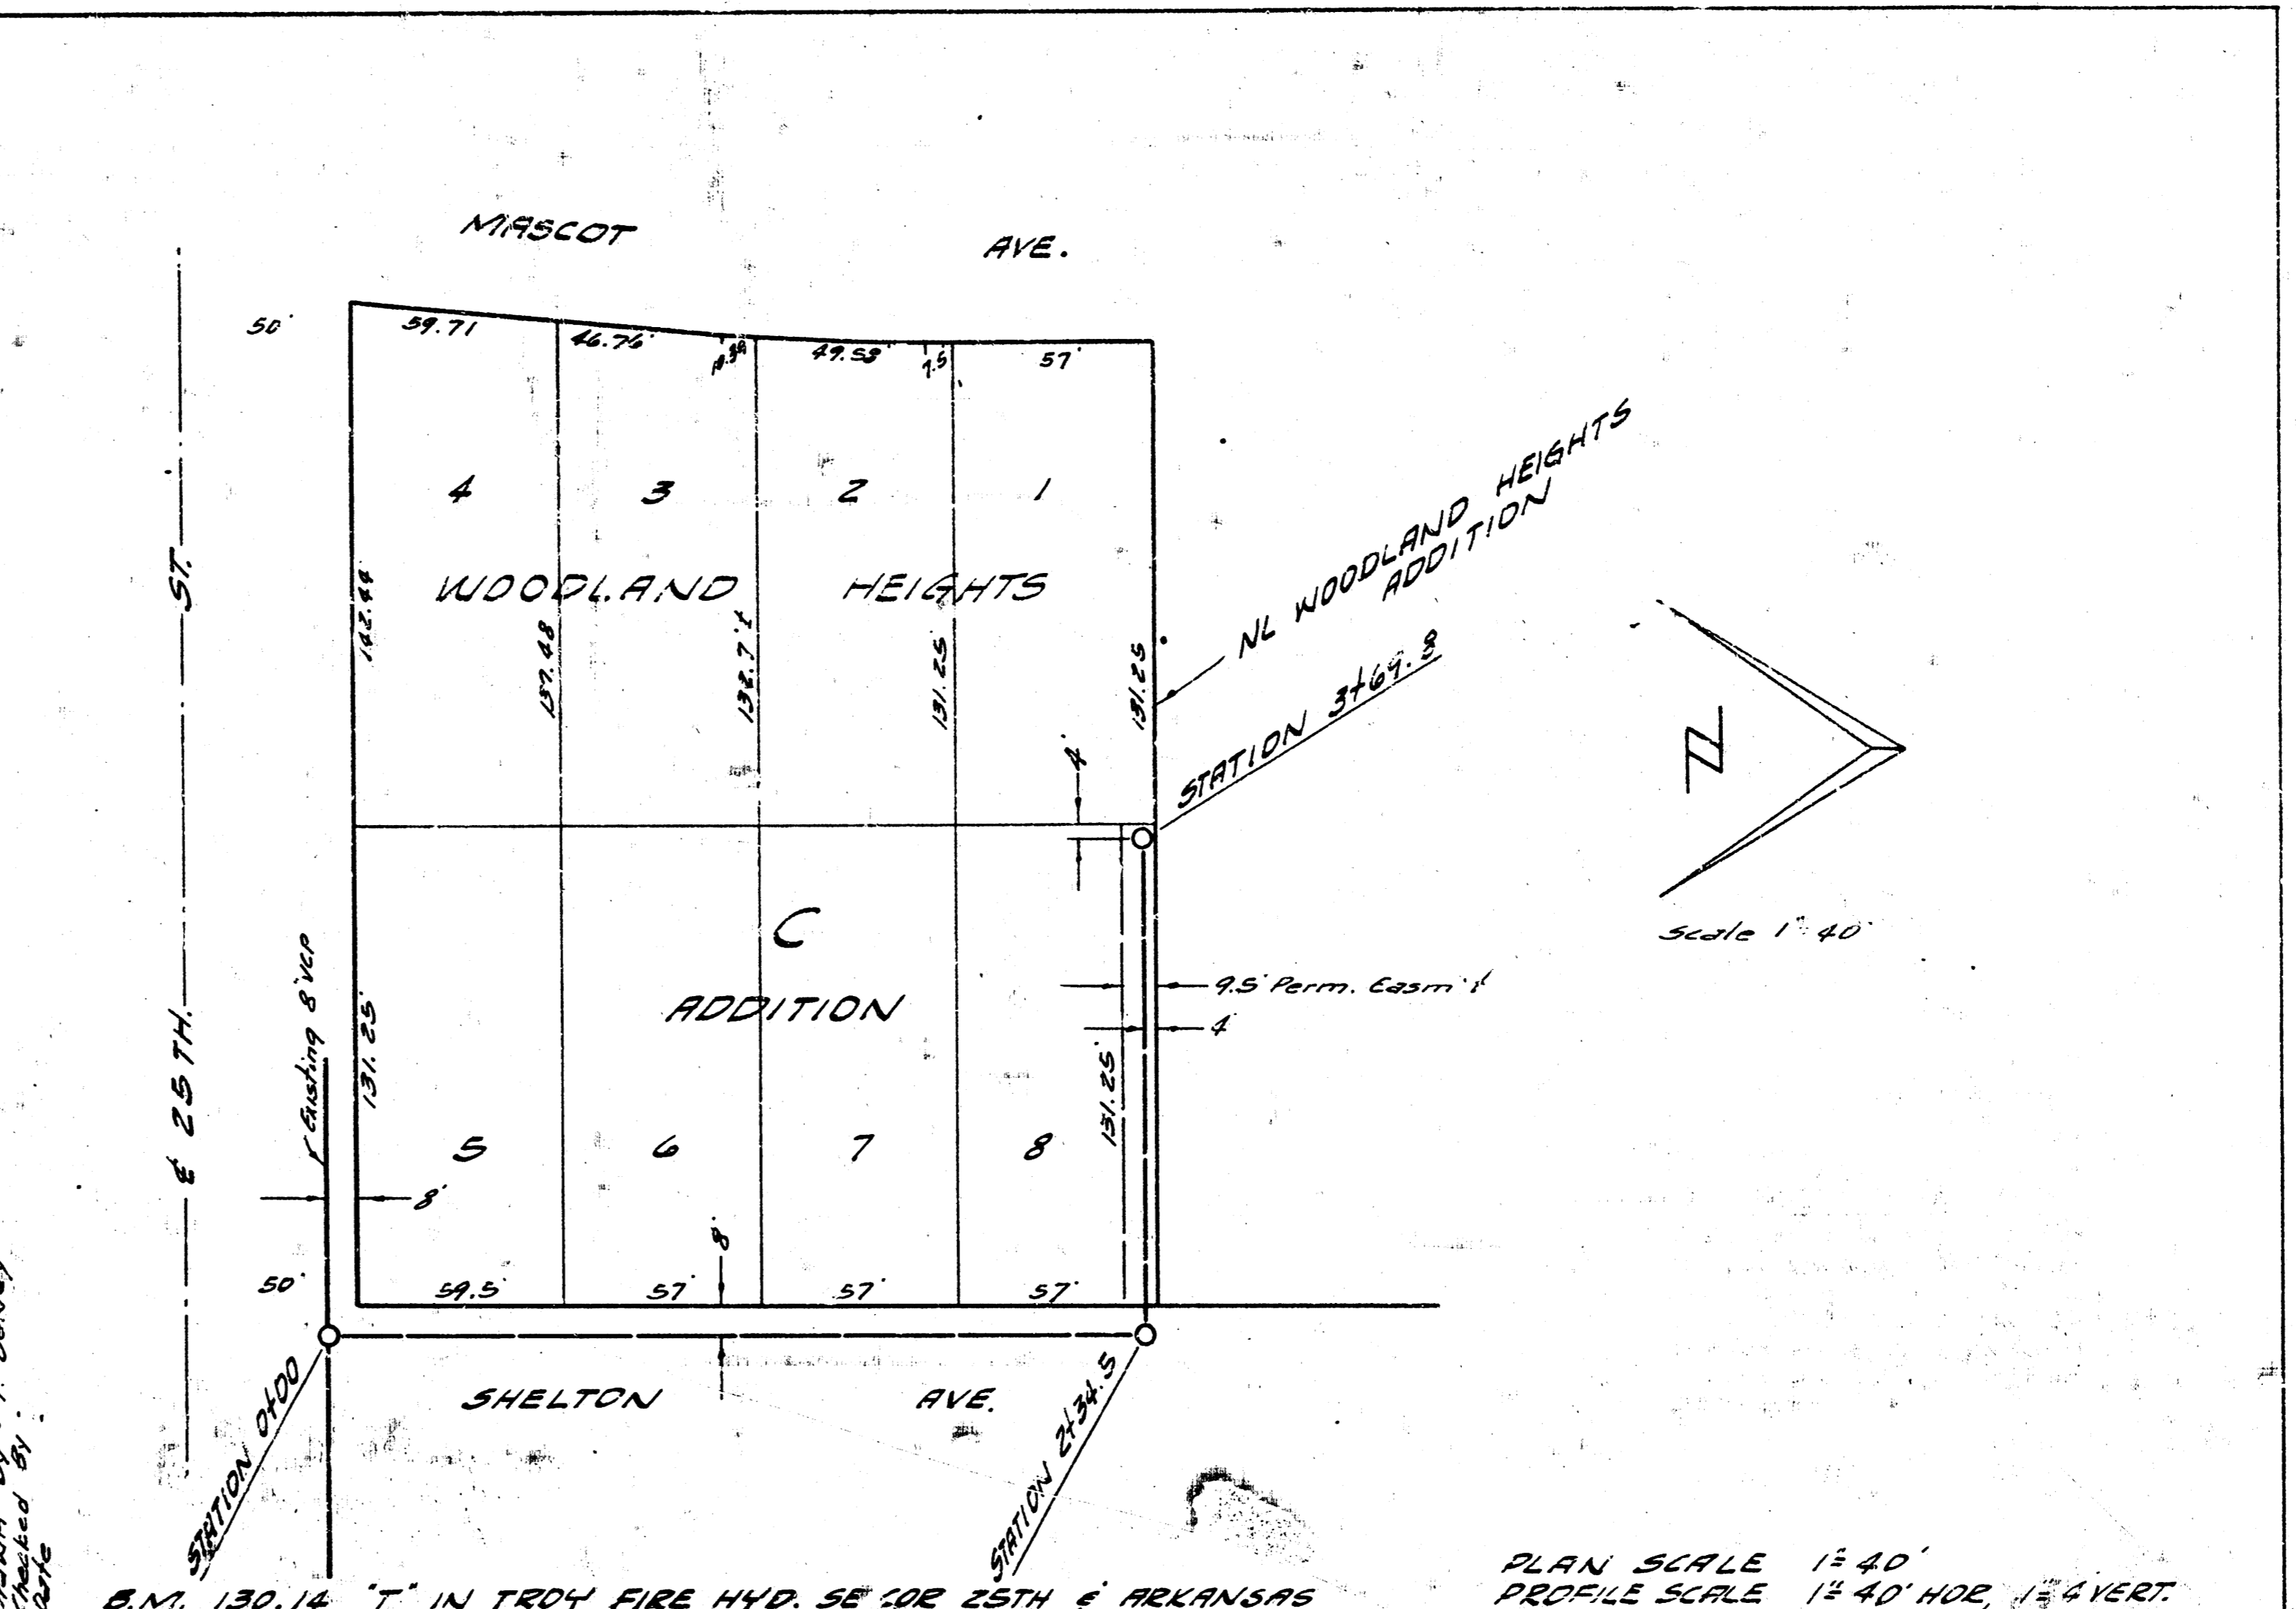


B.M. 130.14 "7" IN TROY FIRE HYD. SE COR 25TH & ARKANSAS

PLAN SCALE 1" = 40'  
PROFILE SCALE 1" = 40' HOR., 1" = 4' VERT.

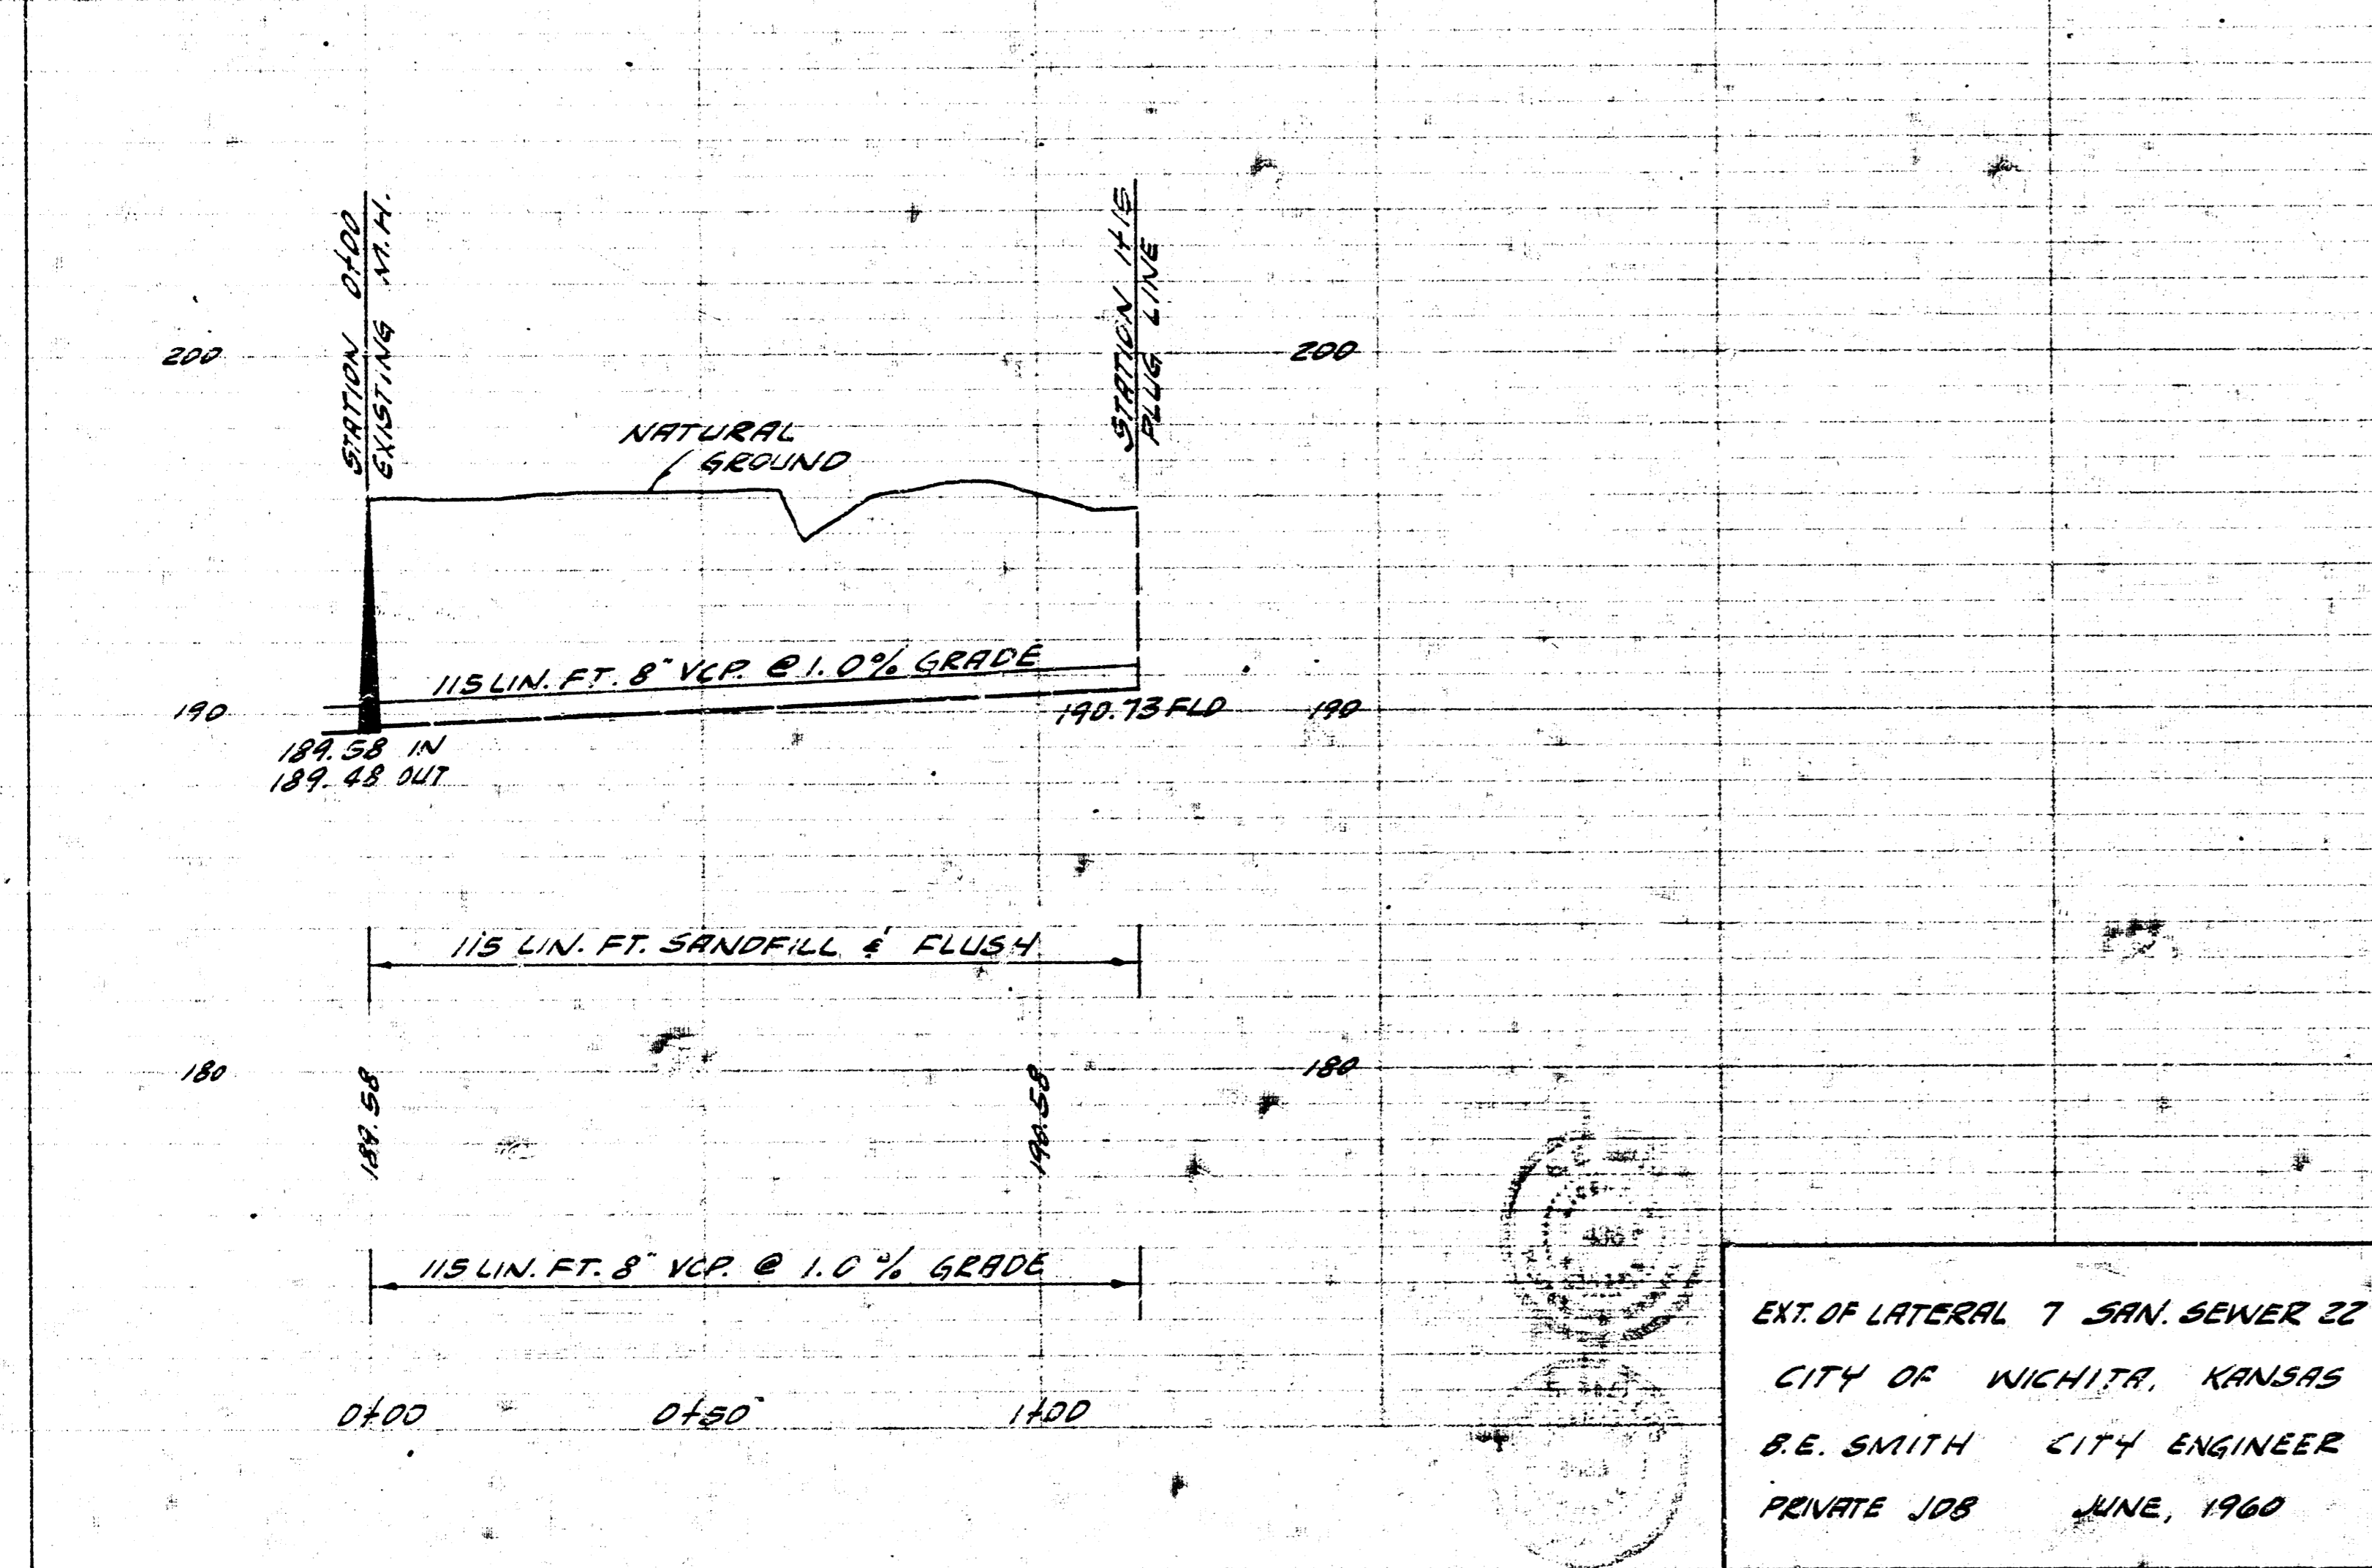

ENT. OF LATERAL 7 SAN. SEWER 22  
CITY OF WICHITA, KANSAS  
B.E. SMITH CITY ENGINEER  
PRIVATE JOB JUNE, 1960

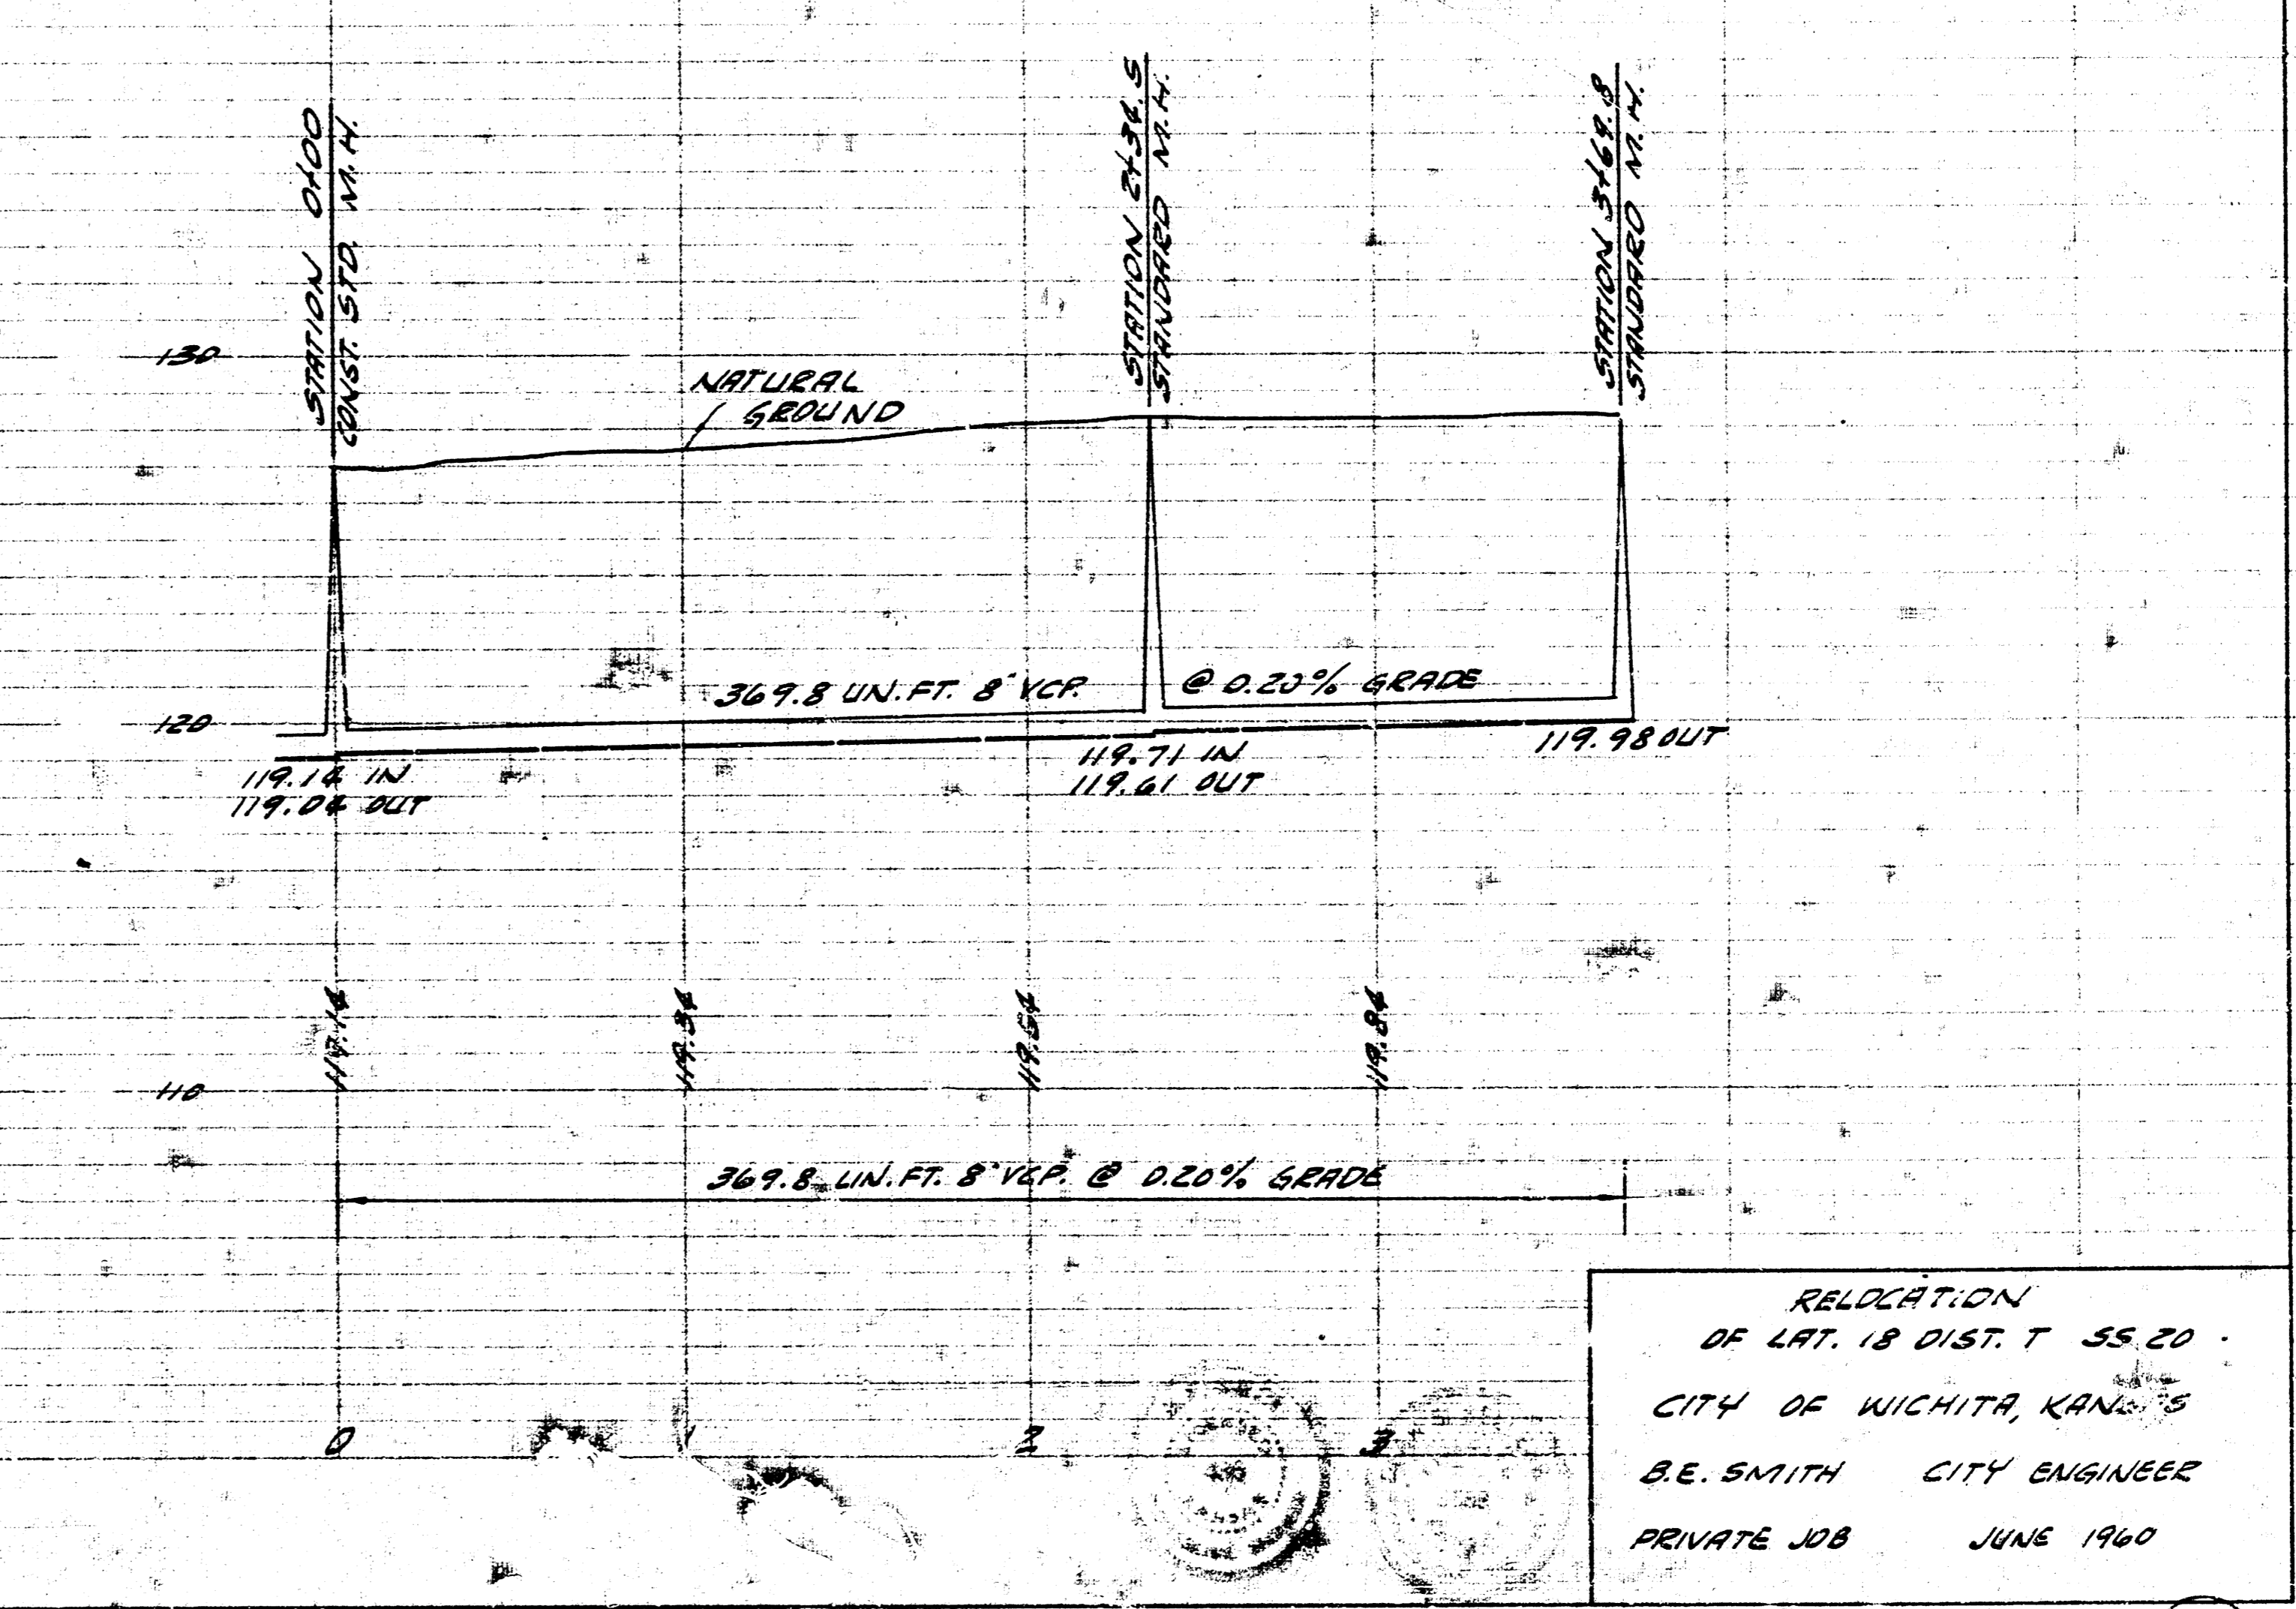

RELOCATION  
OF LAT. 18 DIST. T 55.20  
CITY OF WICHITA, KANSAS  
B.E. SMITH CITY ENGINEER  
PRIVATE JOB JUNE 1960