


NOTE:

Replace Fence On S.S. 27th
Do not replace Any Other fences
Do Not Replace Clothes Line Poles
Do Not Replace Conc. Slab


NOTE: Existing Sub
Existing M.H.
Sta 0+00

Survey By C.H.M. Book 146
Drawn By D. C. Smith, S.E.
Checked By
Date

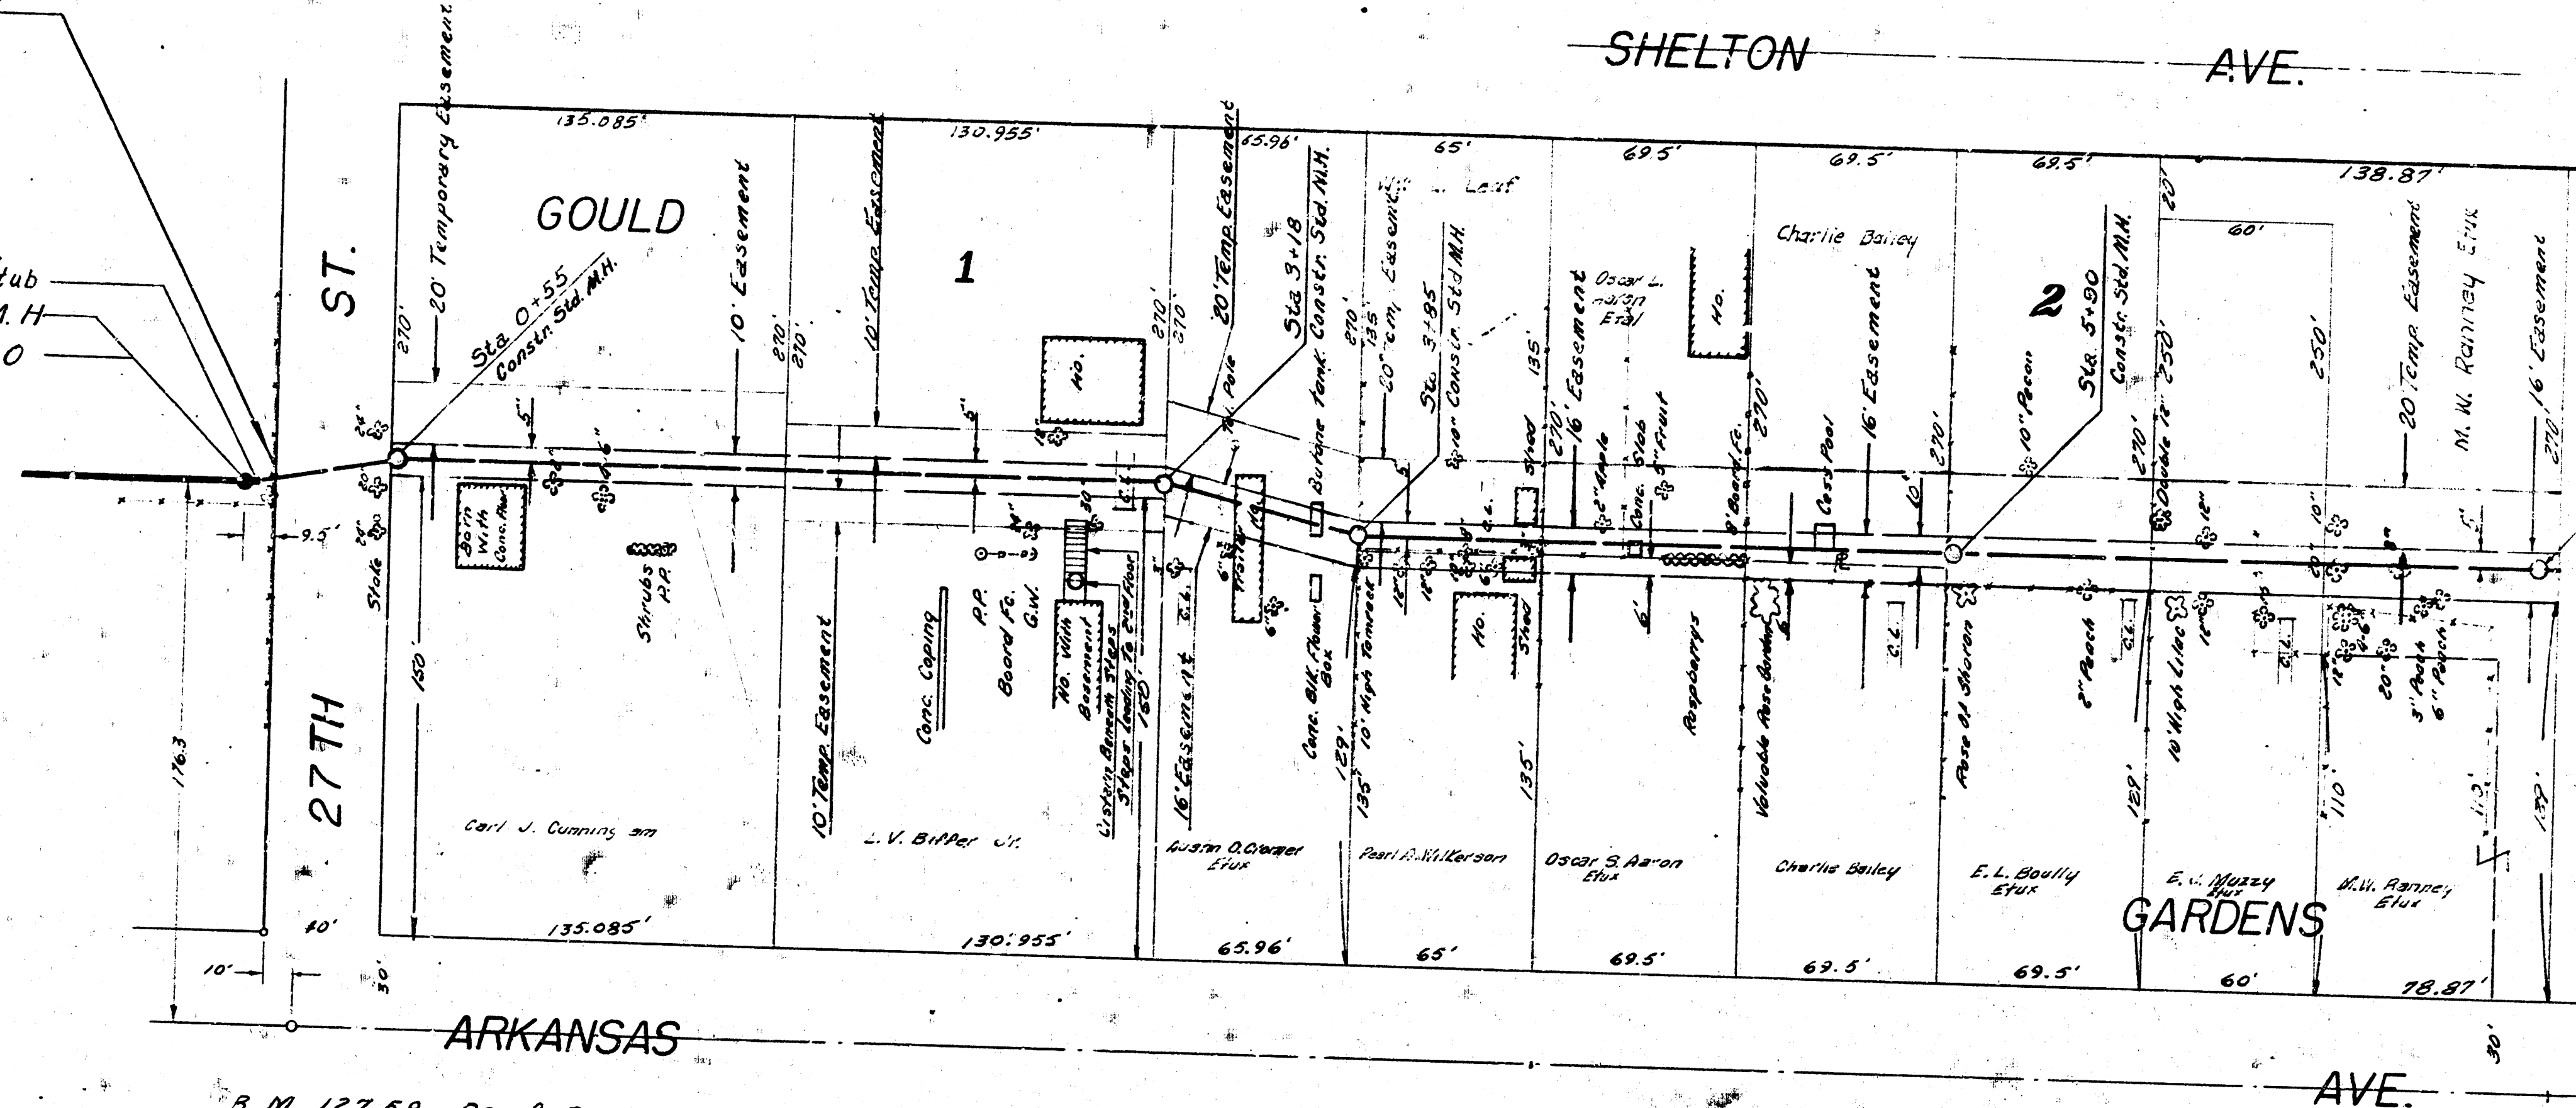

B.M. 127.59 Reint. Bar E. S. 7th, Pole, S.W. A. Kansas E 27th
B.M. 129.11 Standard S.E. Arkansas E 29th

Plan Scale 1"=40'
Profile Scale 1"=40' Hor.
1"=4' Vert.

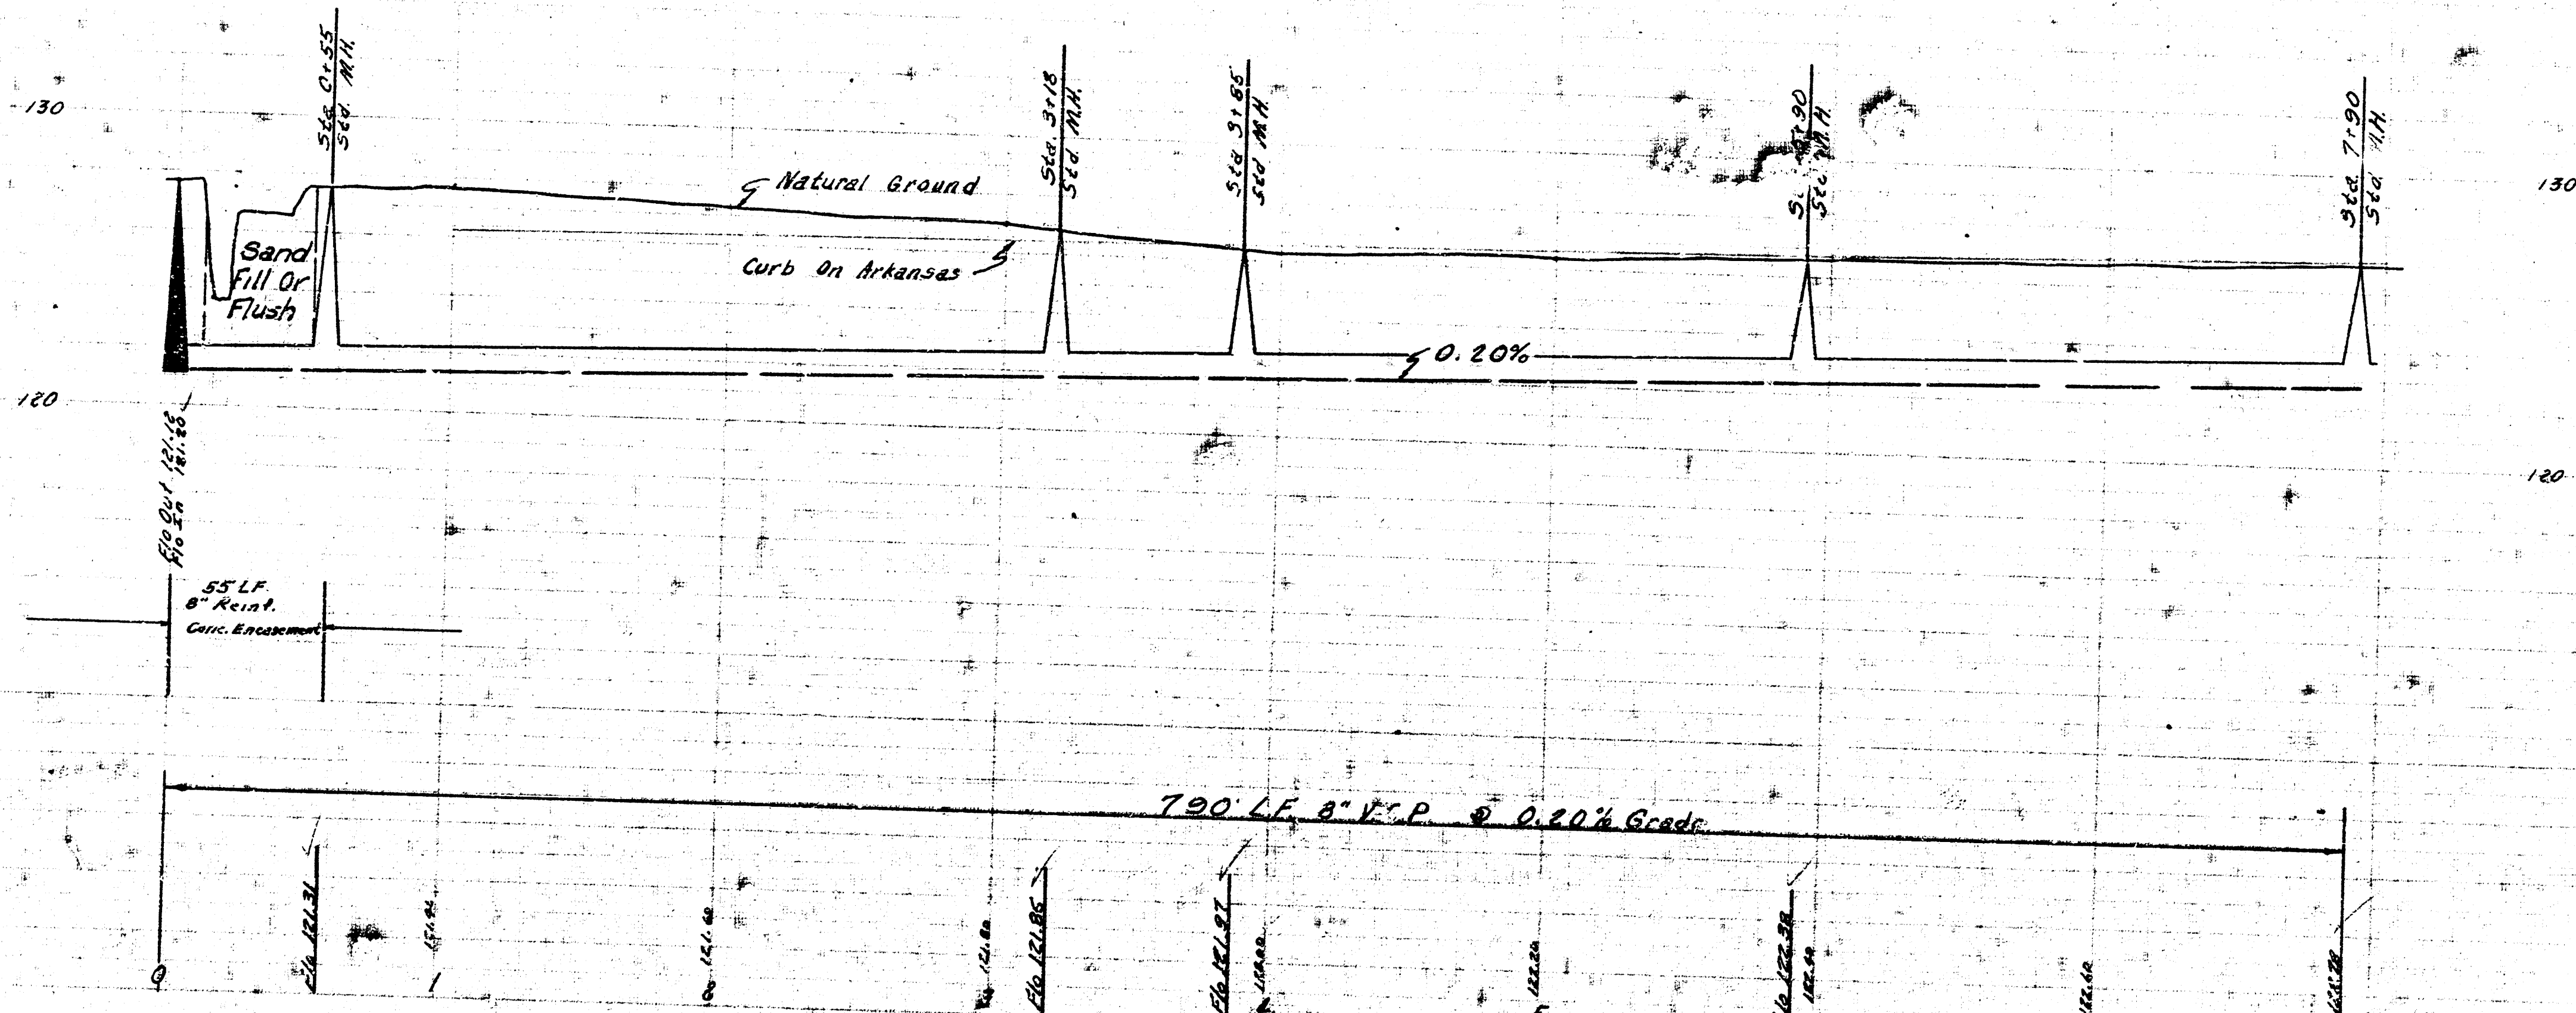

LAT 24, DIST. T., S.S. #20
CITY OF WICHITA, KANSAS
B.E. SMITH, CITY ENGINEER
PROJ. NO. C22-17
DATE MARCH 1944