


Survey By C.H.M. Book 186
 Drawn By D. Cramer
 Checked By D.C.S.

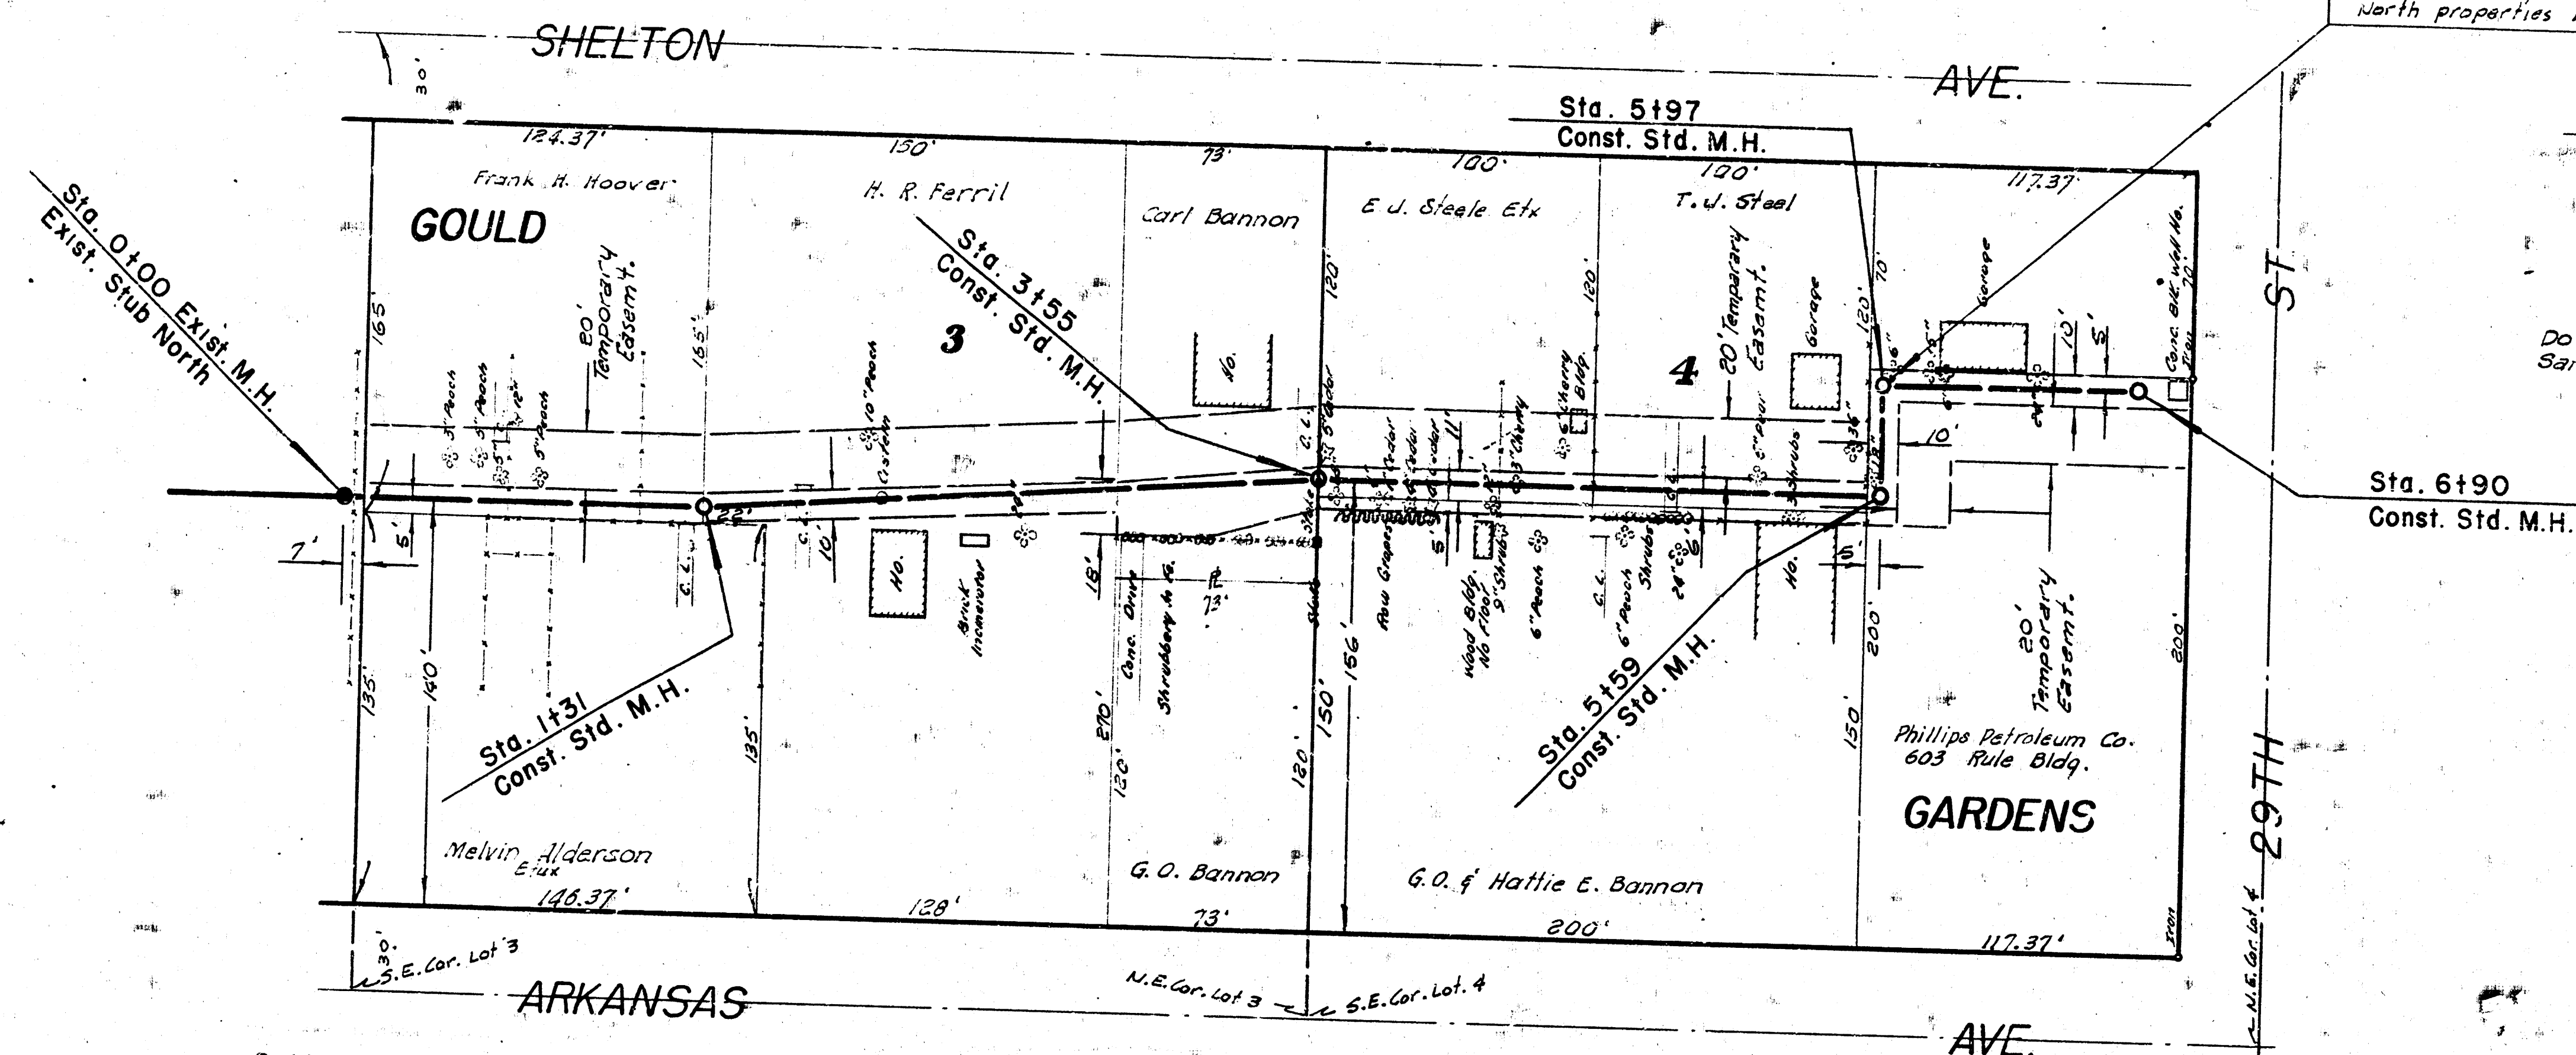


Field Engineer to determine amount of sewer
 to be laid north of Sta. 5+97 by checking
 location of wyes required by the two
 north properties in this block

NOTE TO CONTRACTOR
 Do Not Replace Fences Or Clothes Line Poles.
 Sand Fill Or Flush Beside Garage #1 4+30

Sta. 6+90
 Const. Std. M.H.

B. M. 127.59 Reinf. Bar. E. S. 1st Pole, S.W. Arkansas & 27th
 B. M. 129.11 Standard S.E. Arkansas & 29th

Plan Scale 1"=40'
 Profile Scale 1"=40' Hor.
 1"=4' Vert.

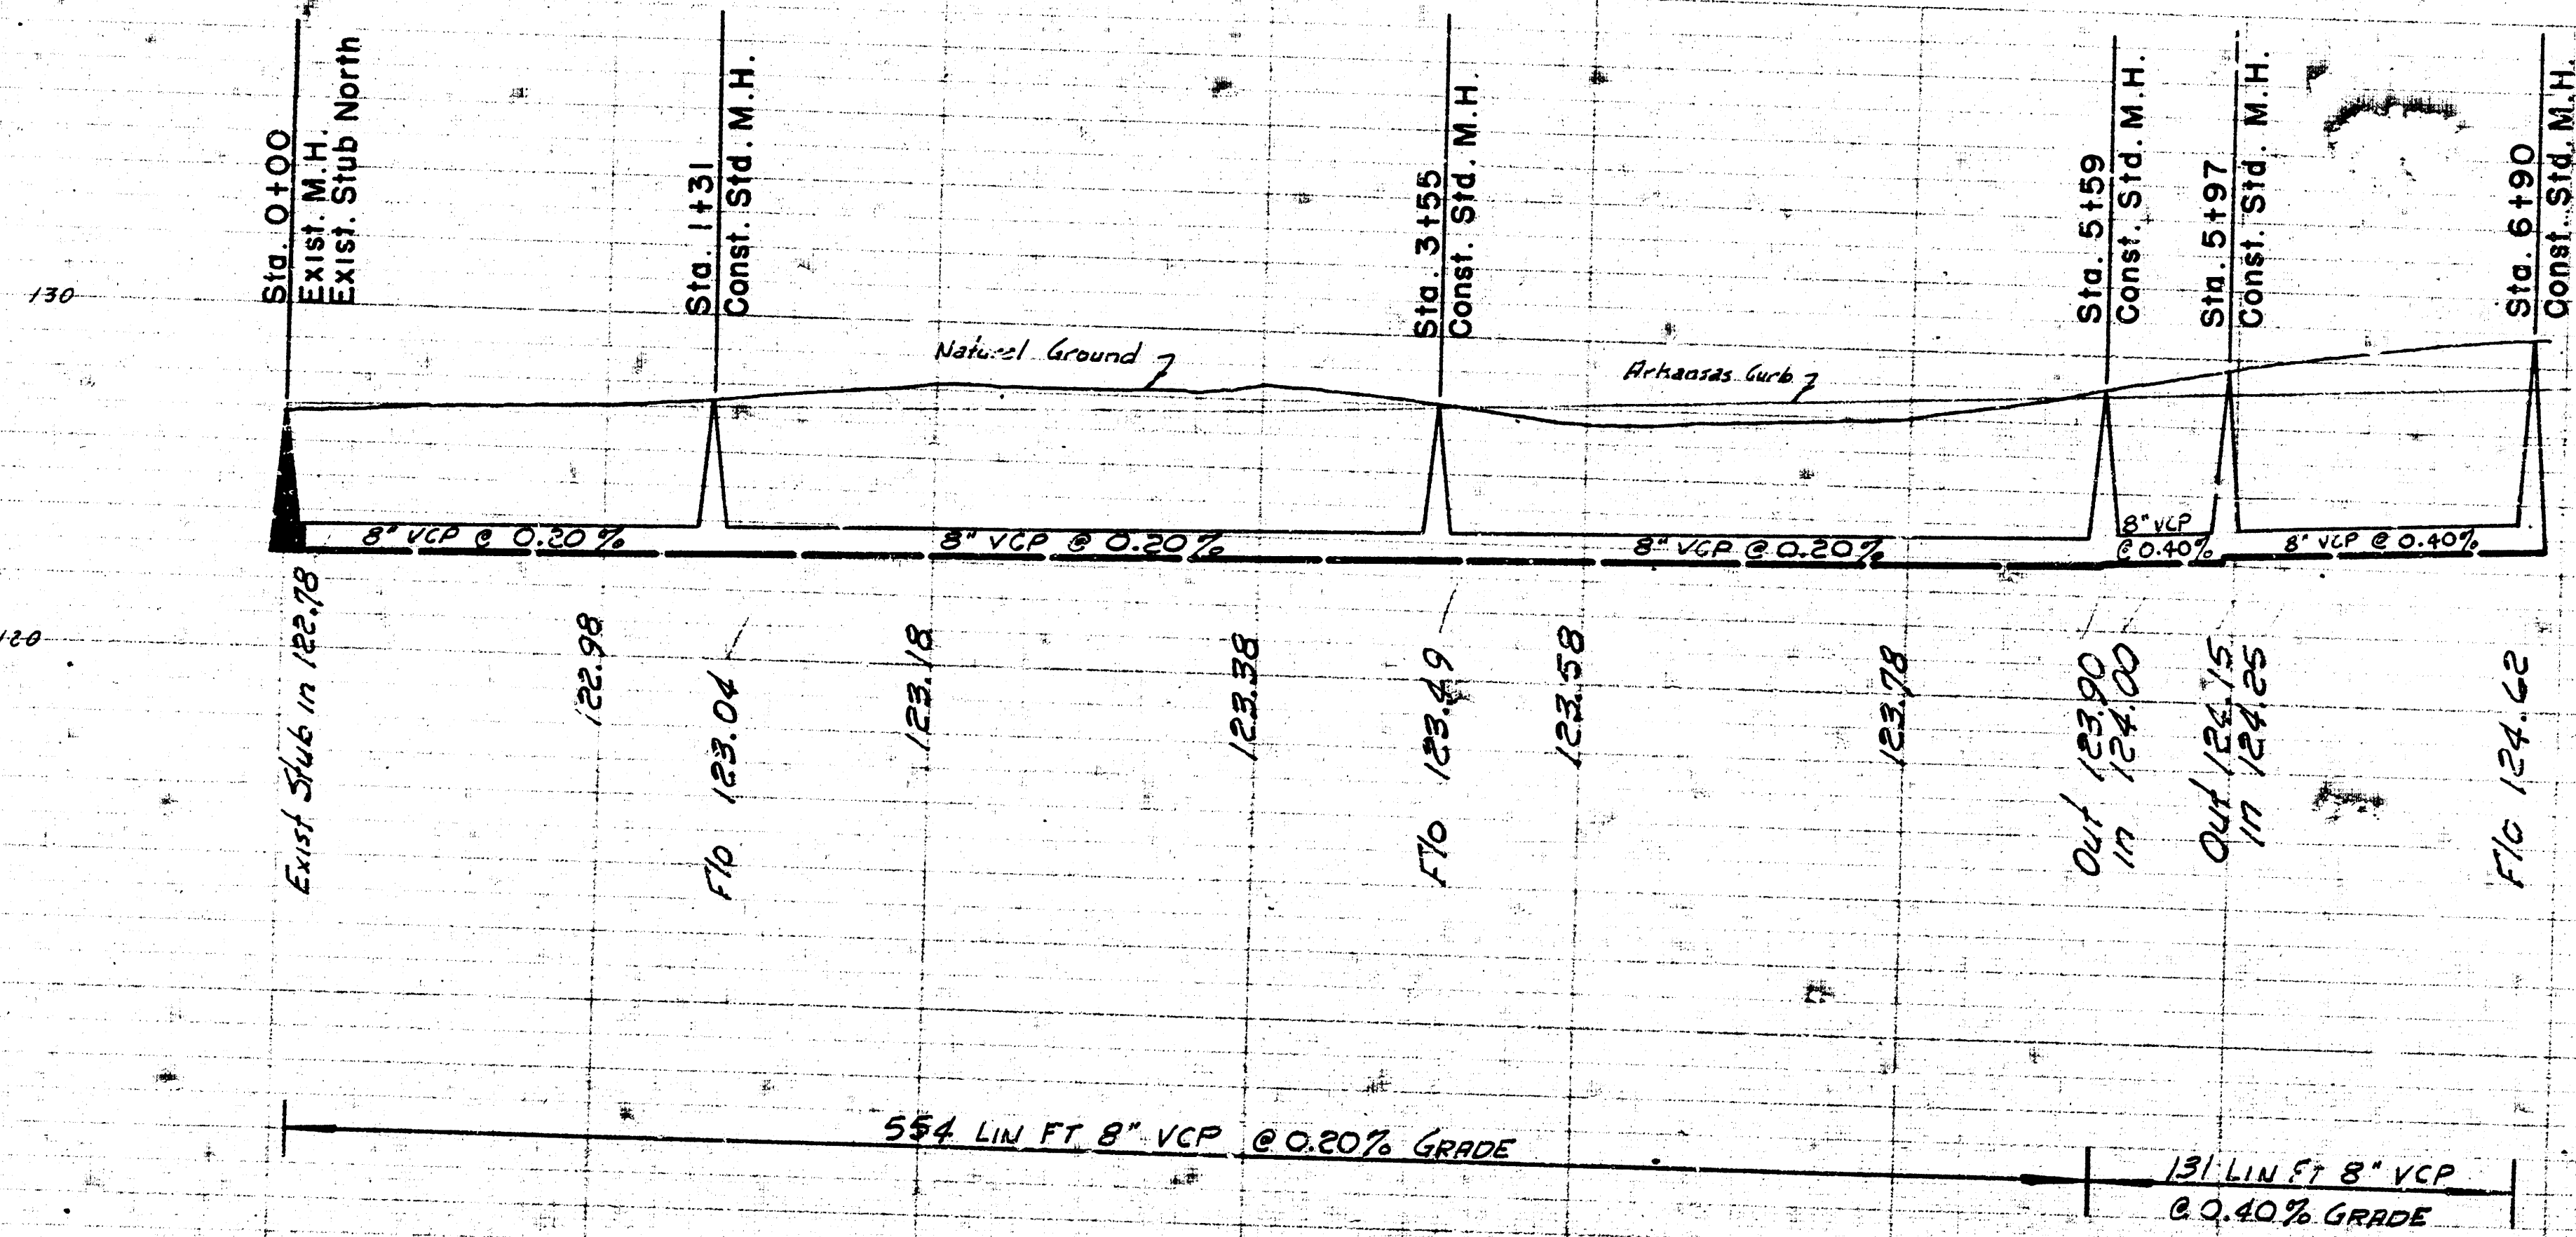

LAT. 25, DIST. T, S.S. #20
 CITY OF WICHITA, KANSAS
 B.E. SMITH, CITY ENGINEER
 PROJ. NO. C22-18
 DATE APRIL 1964