
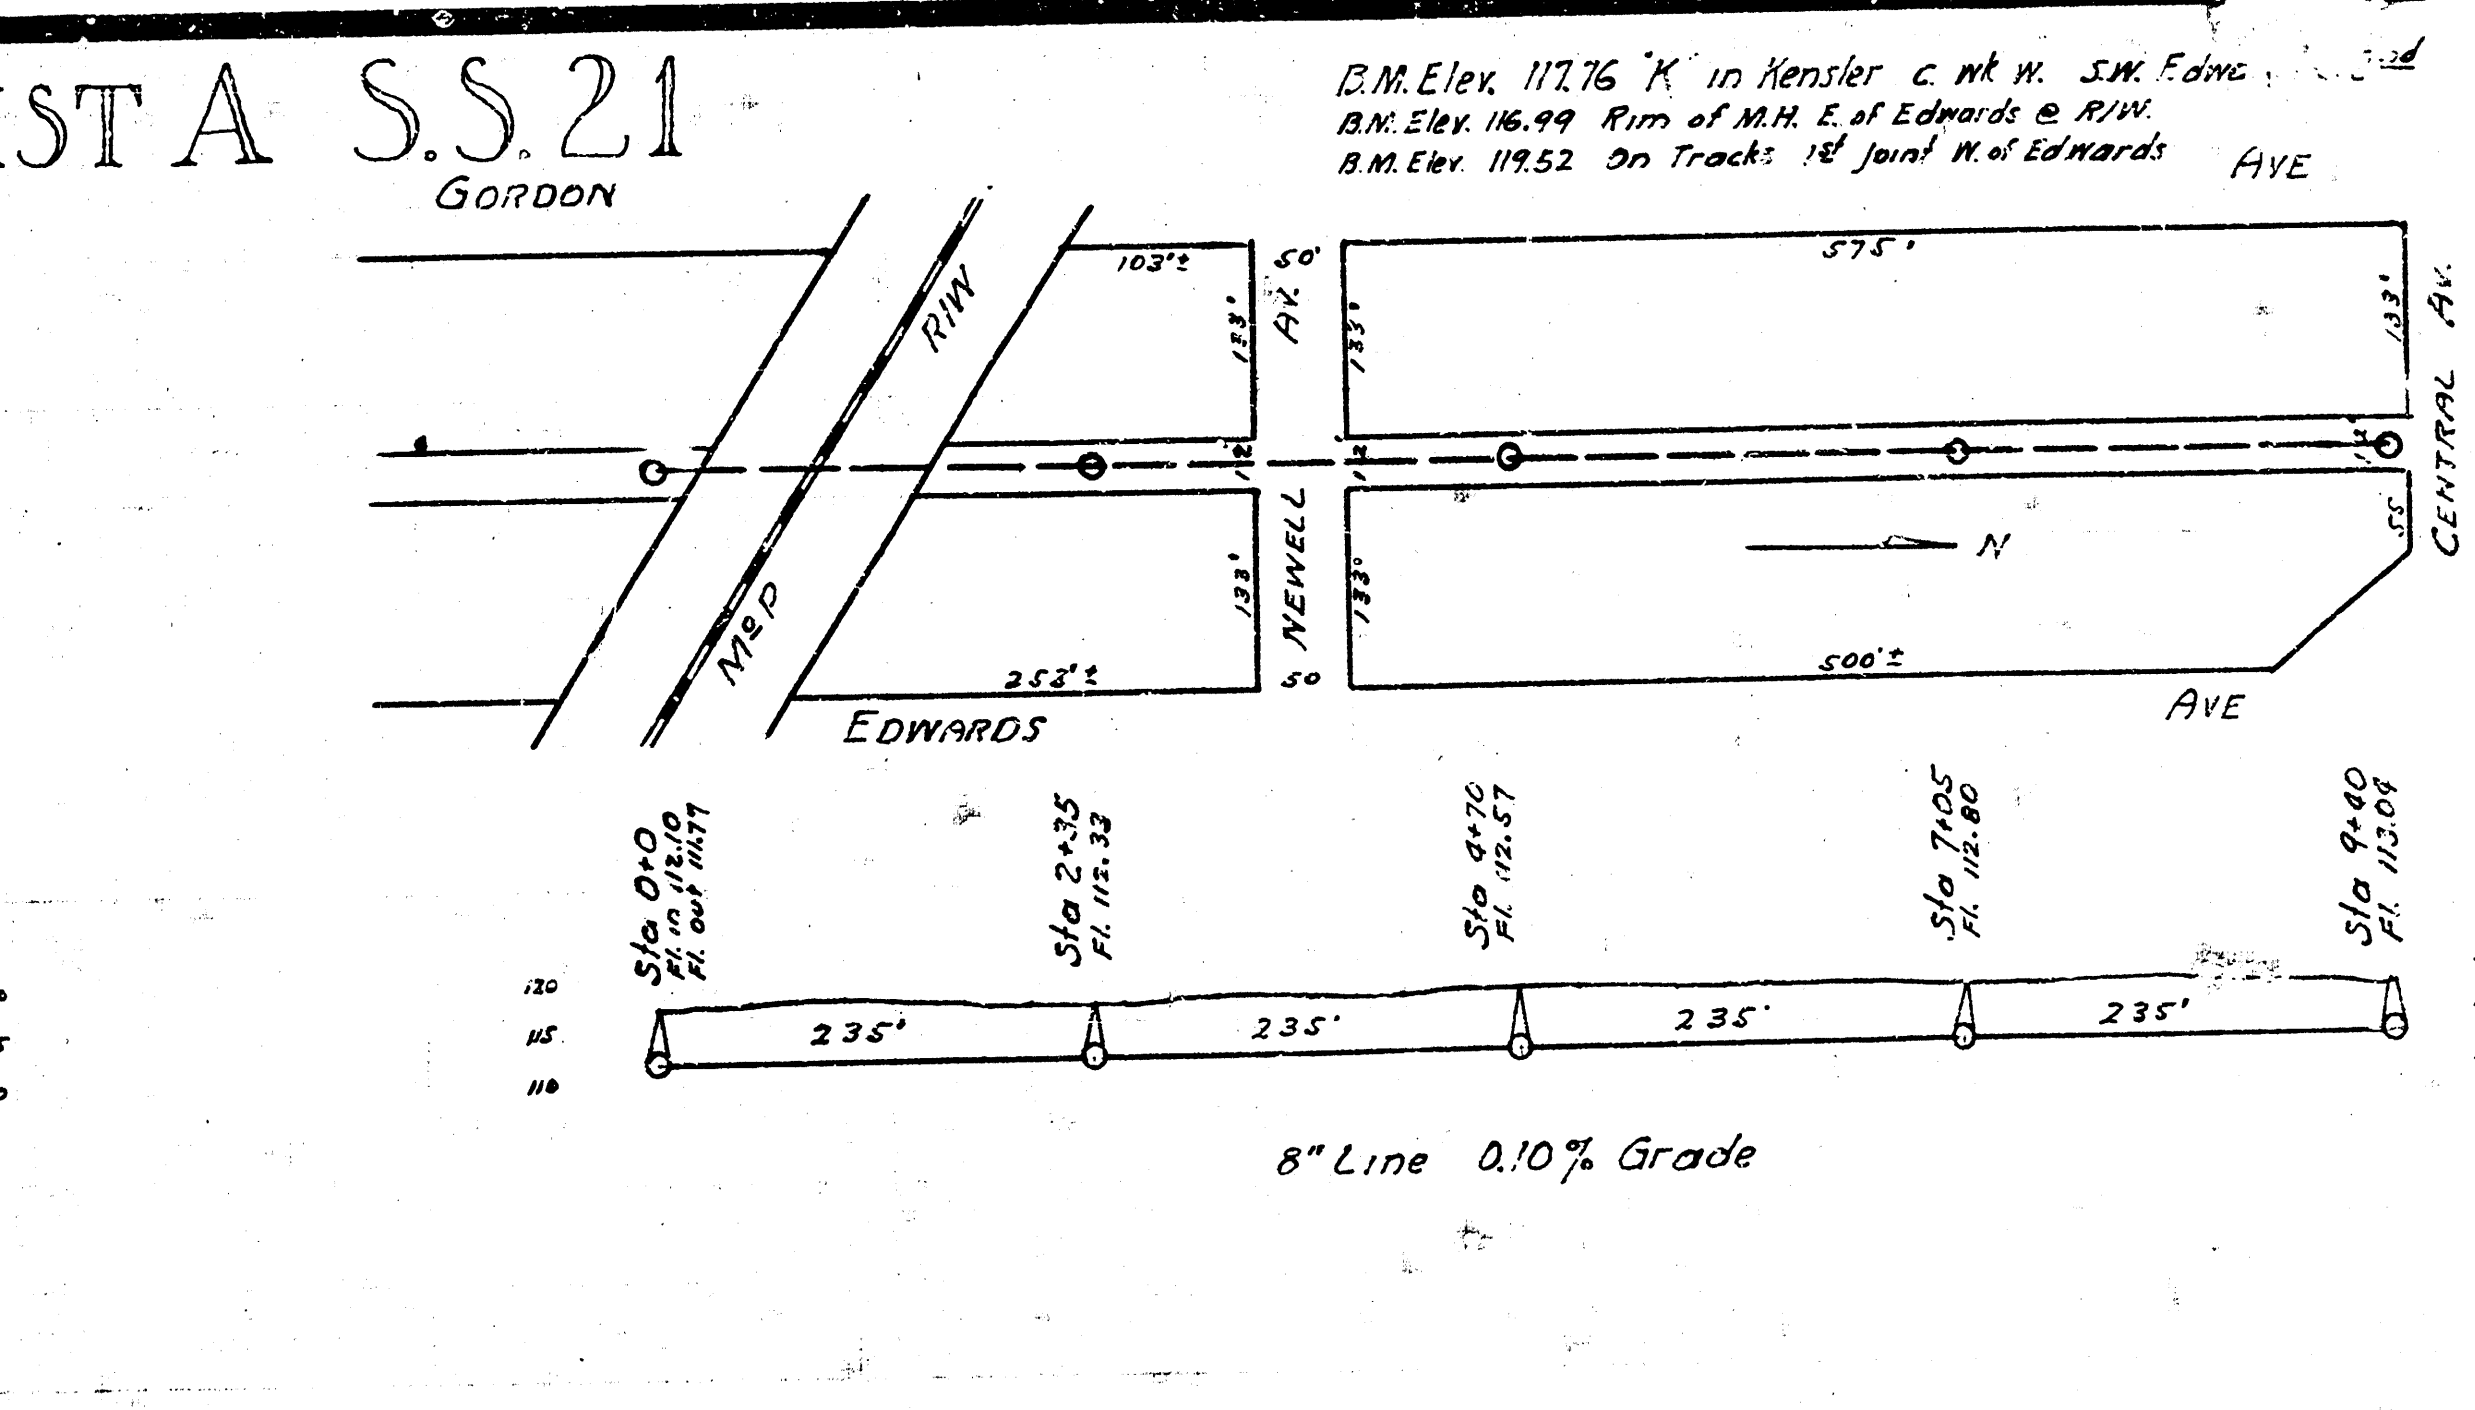
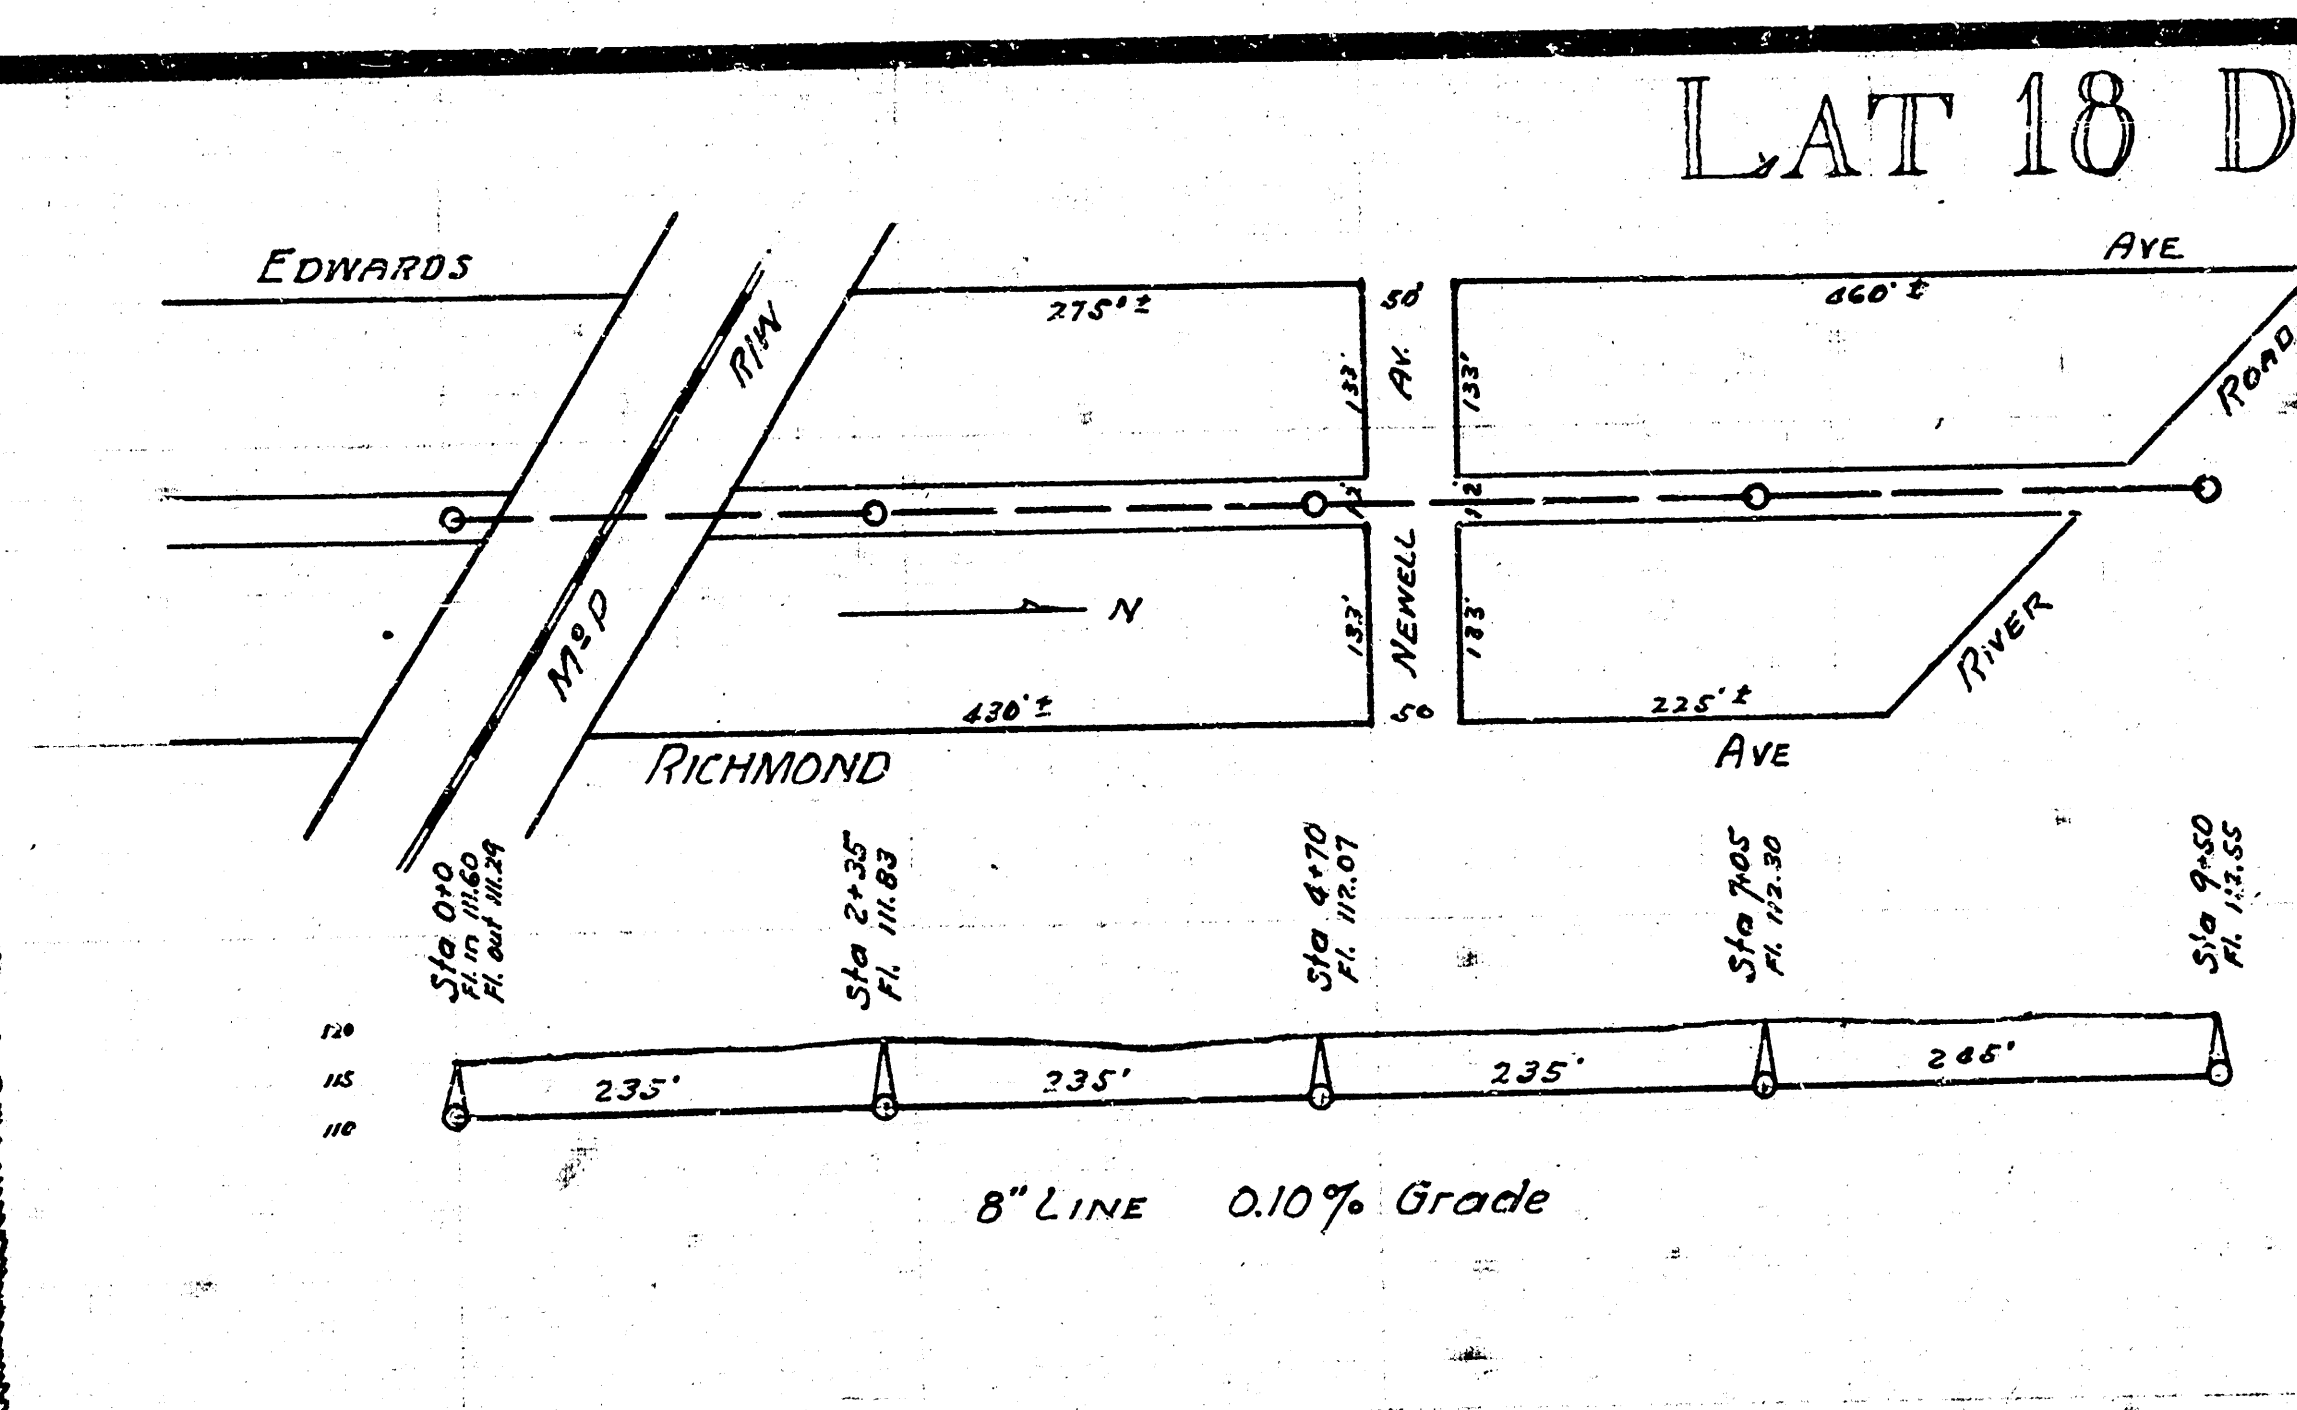
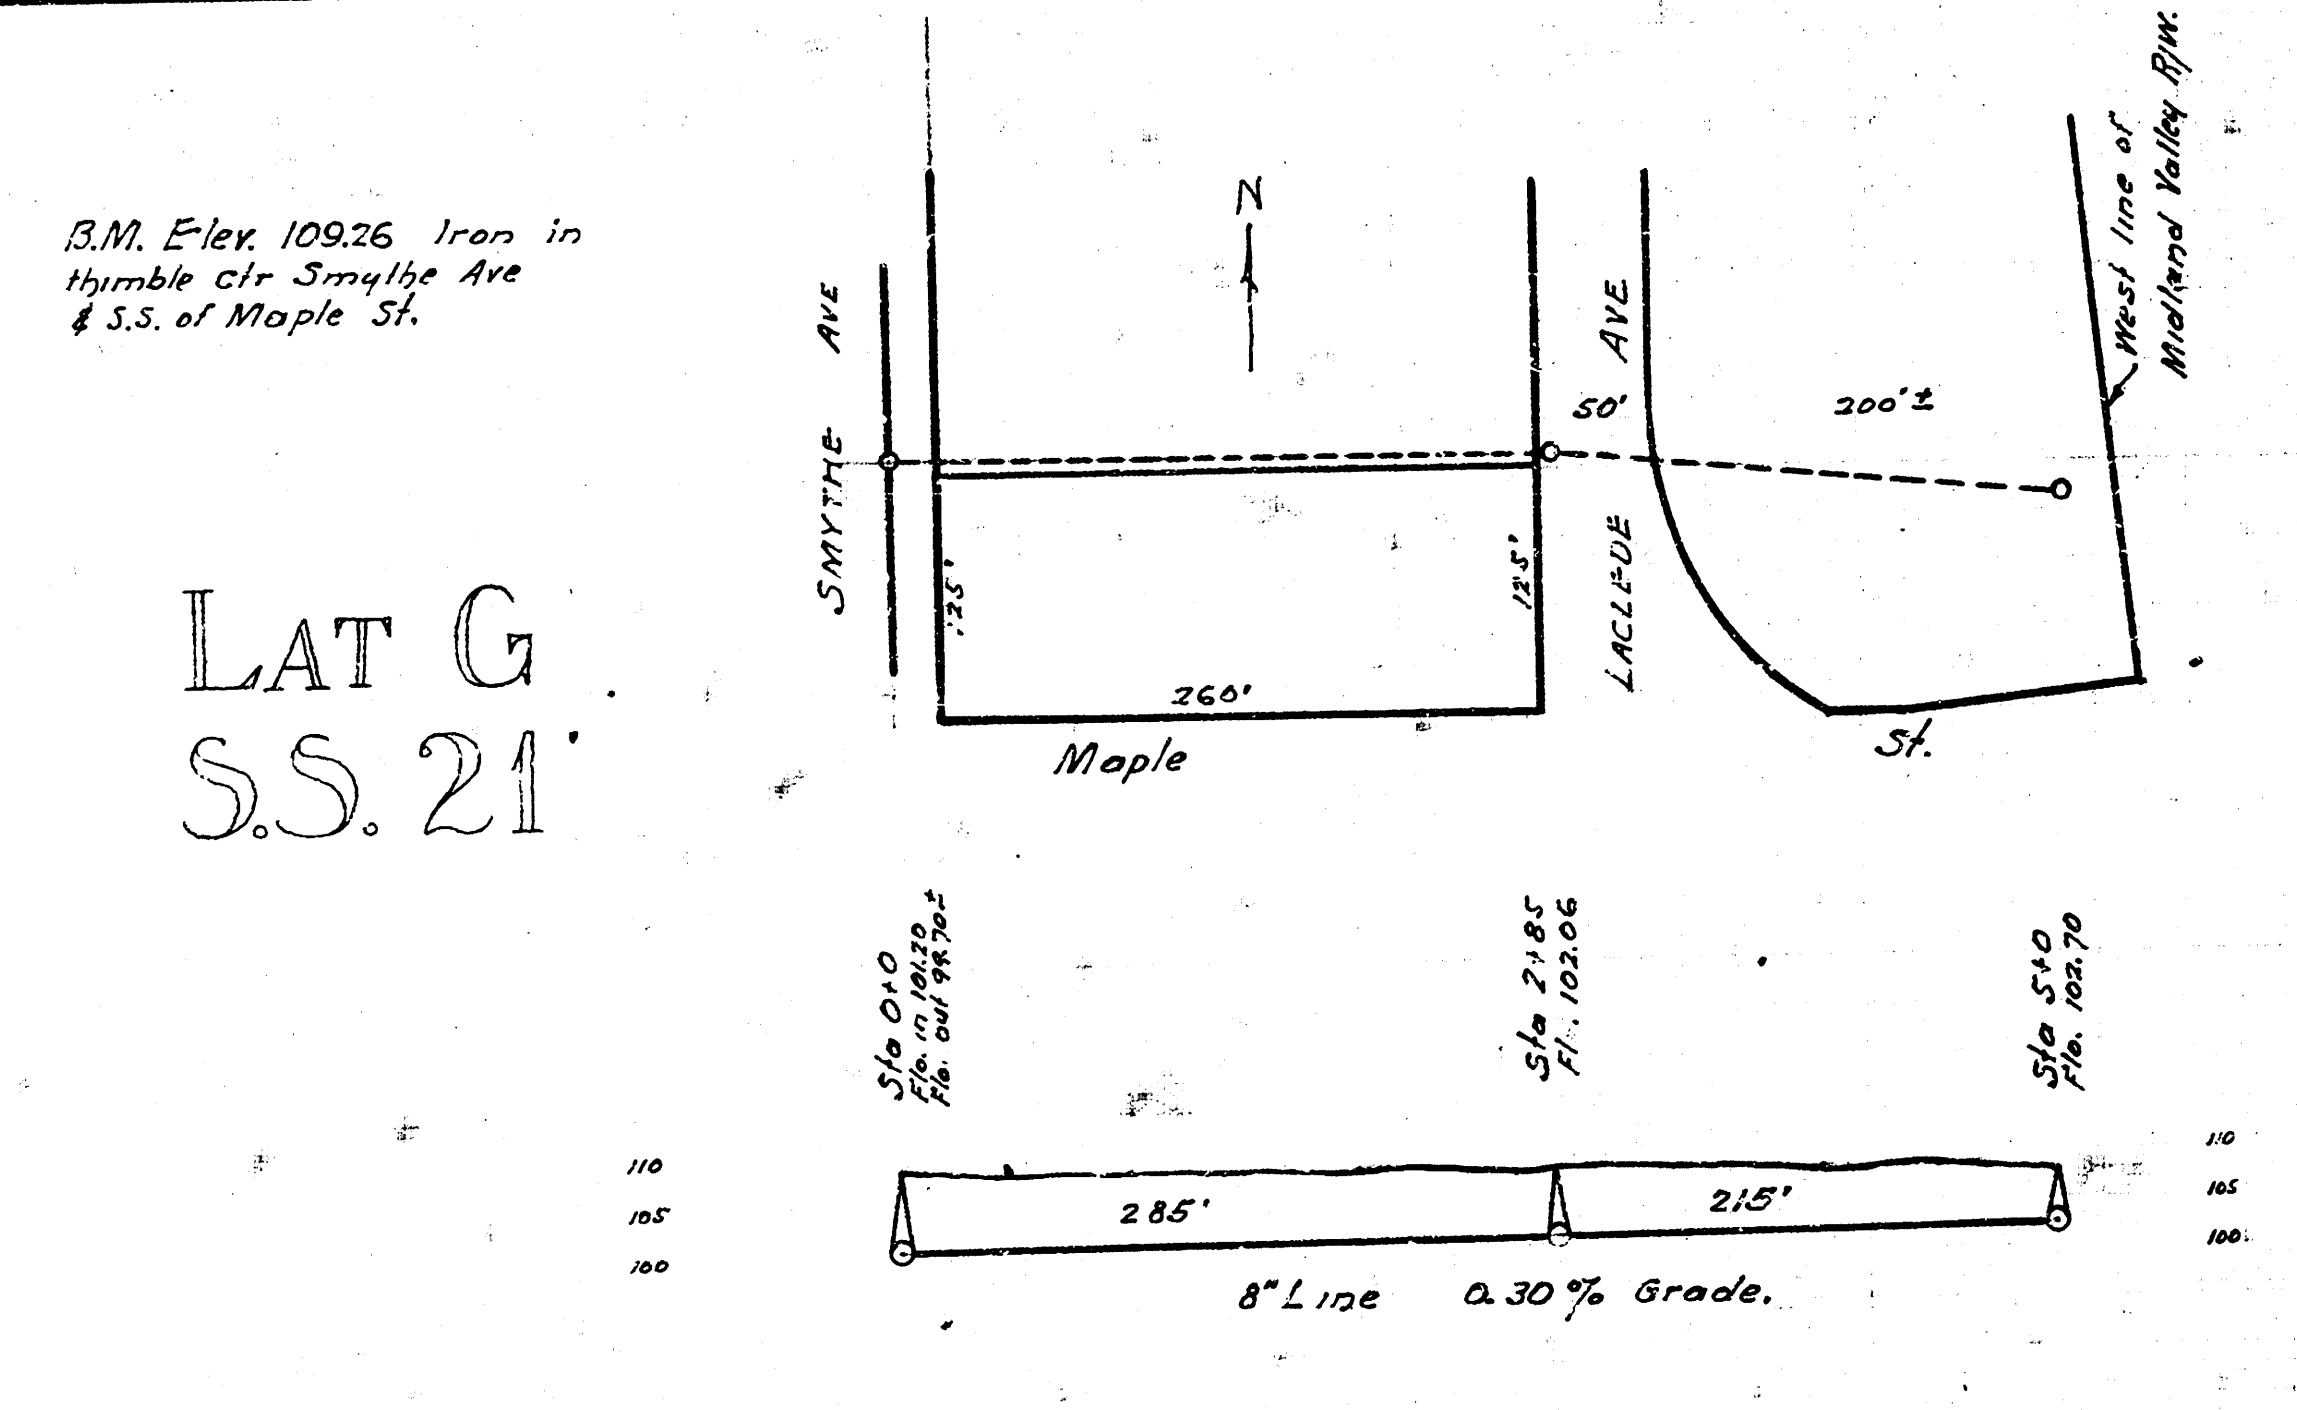
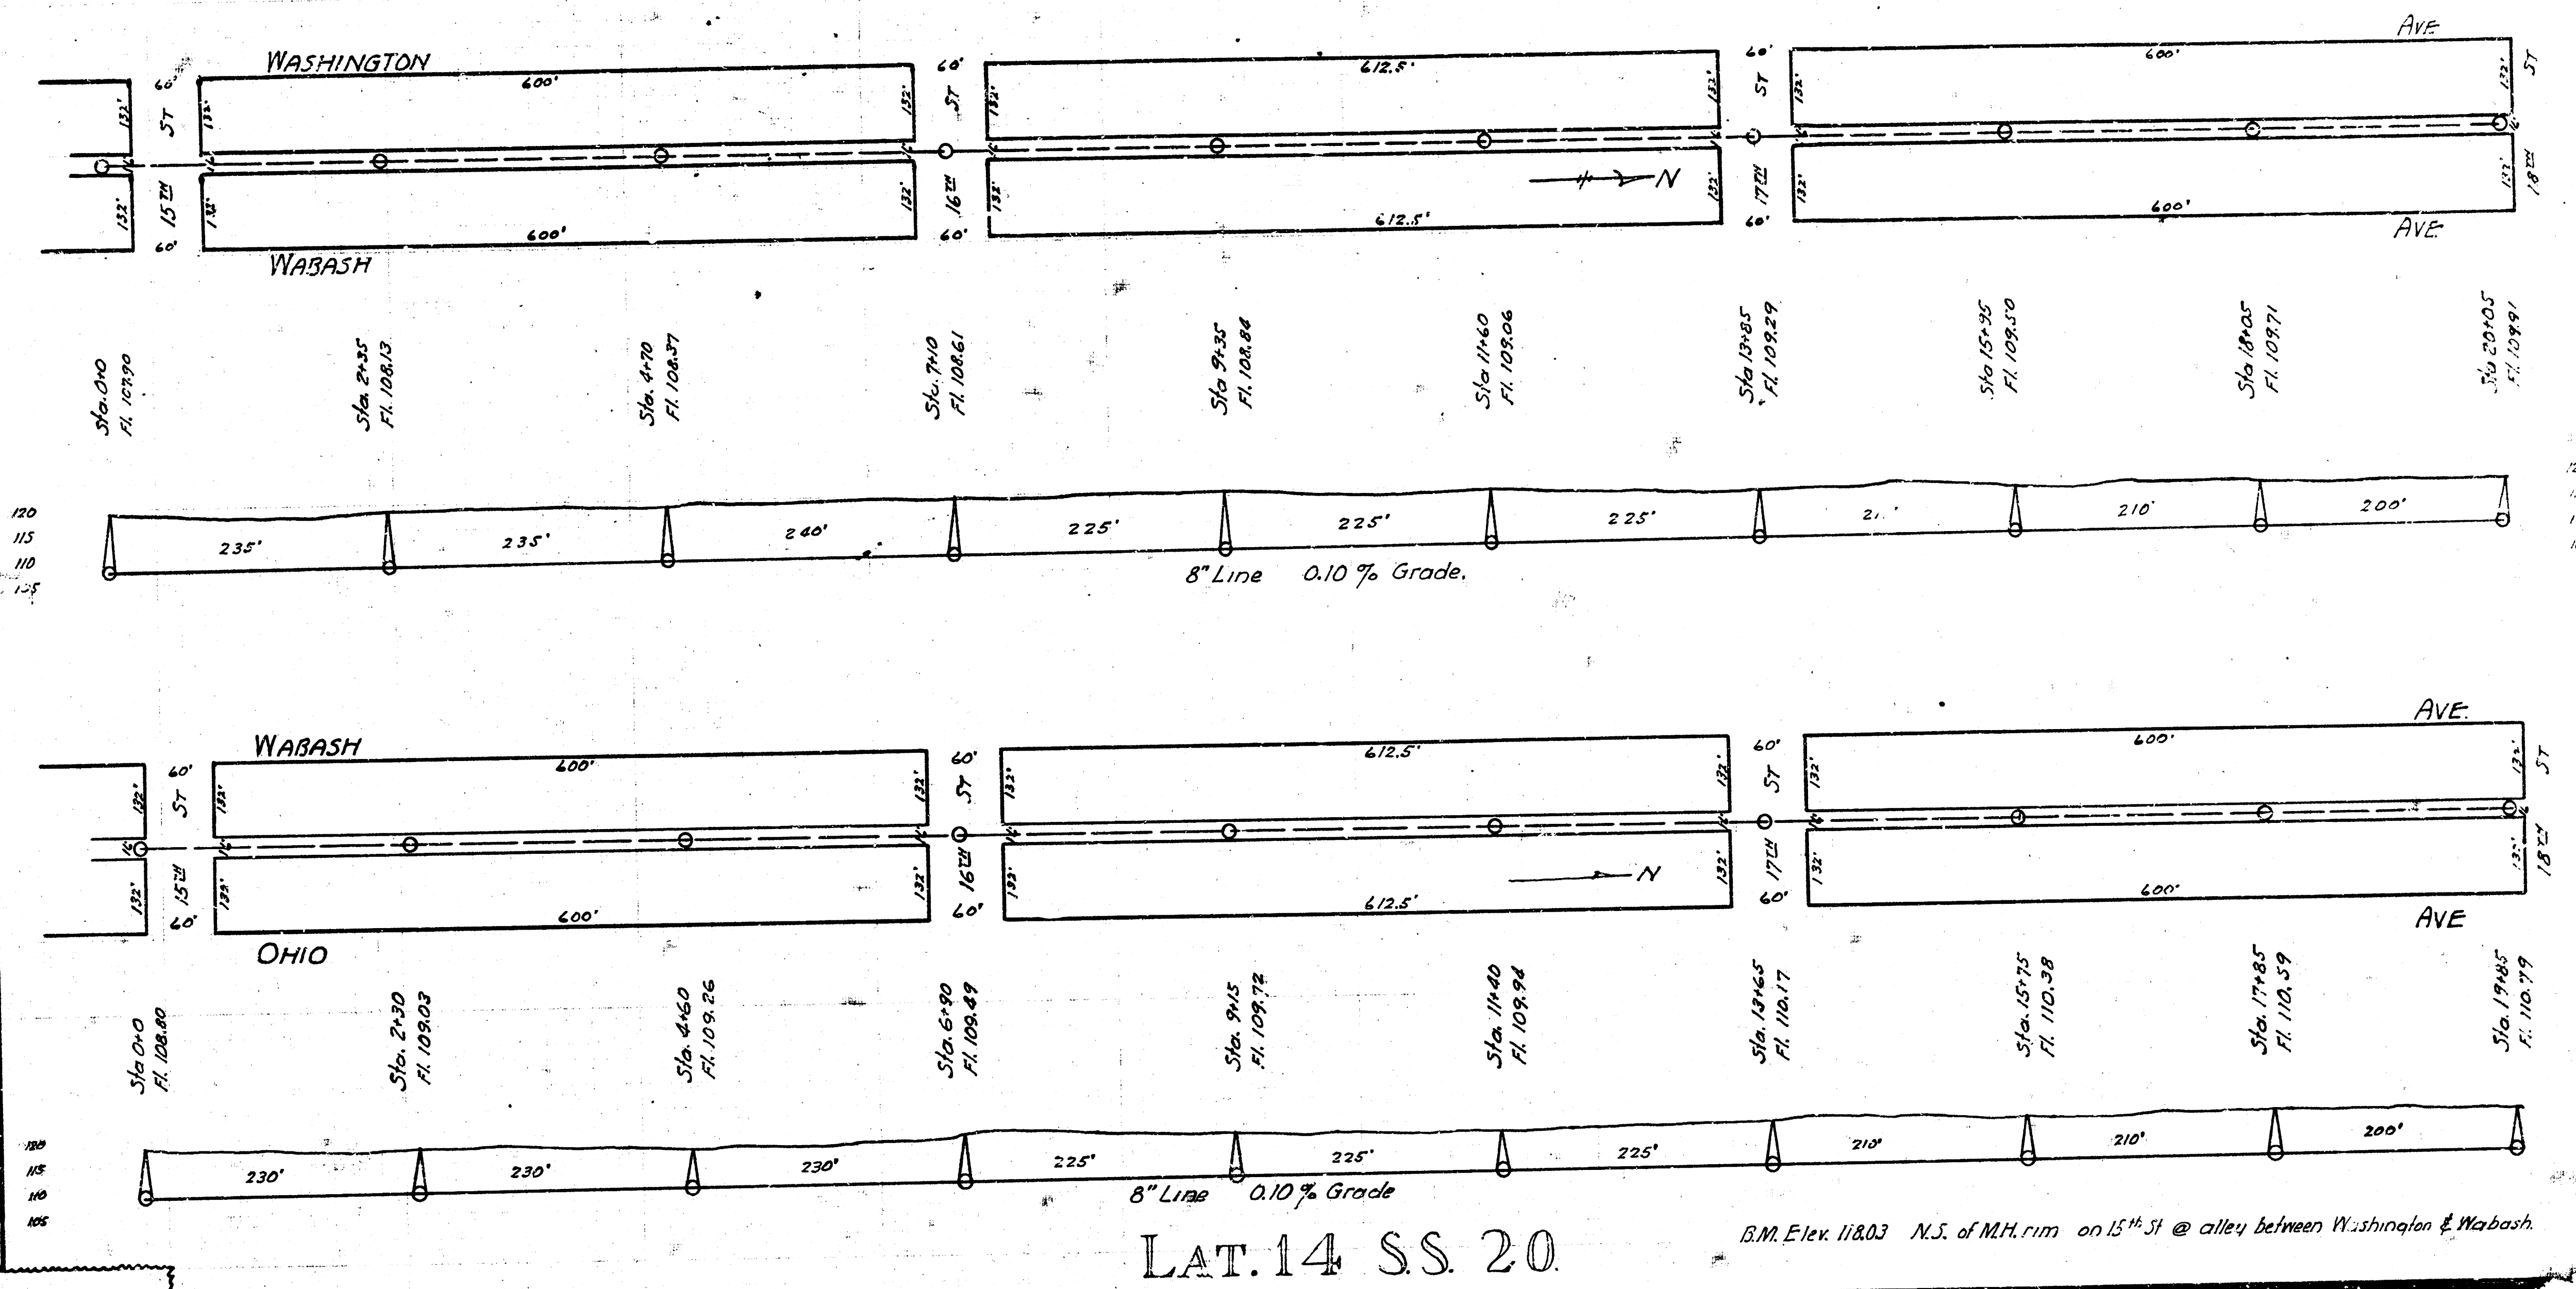


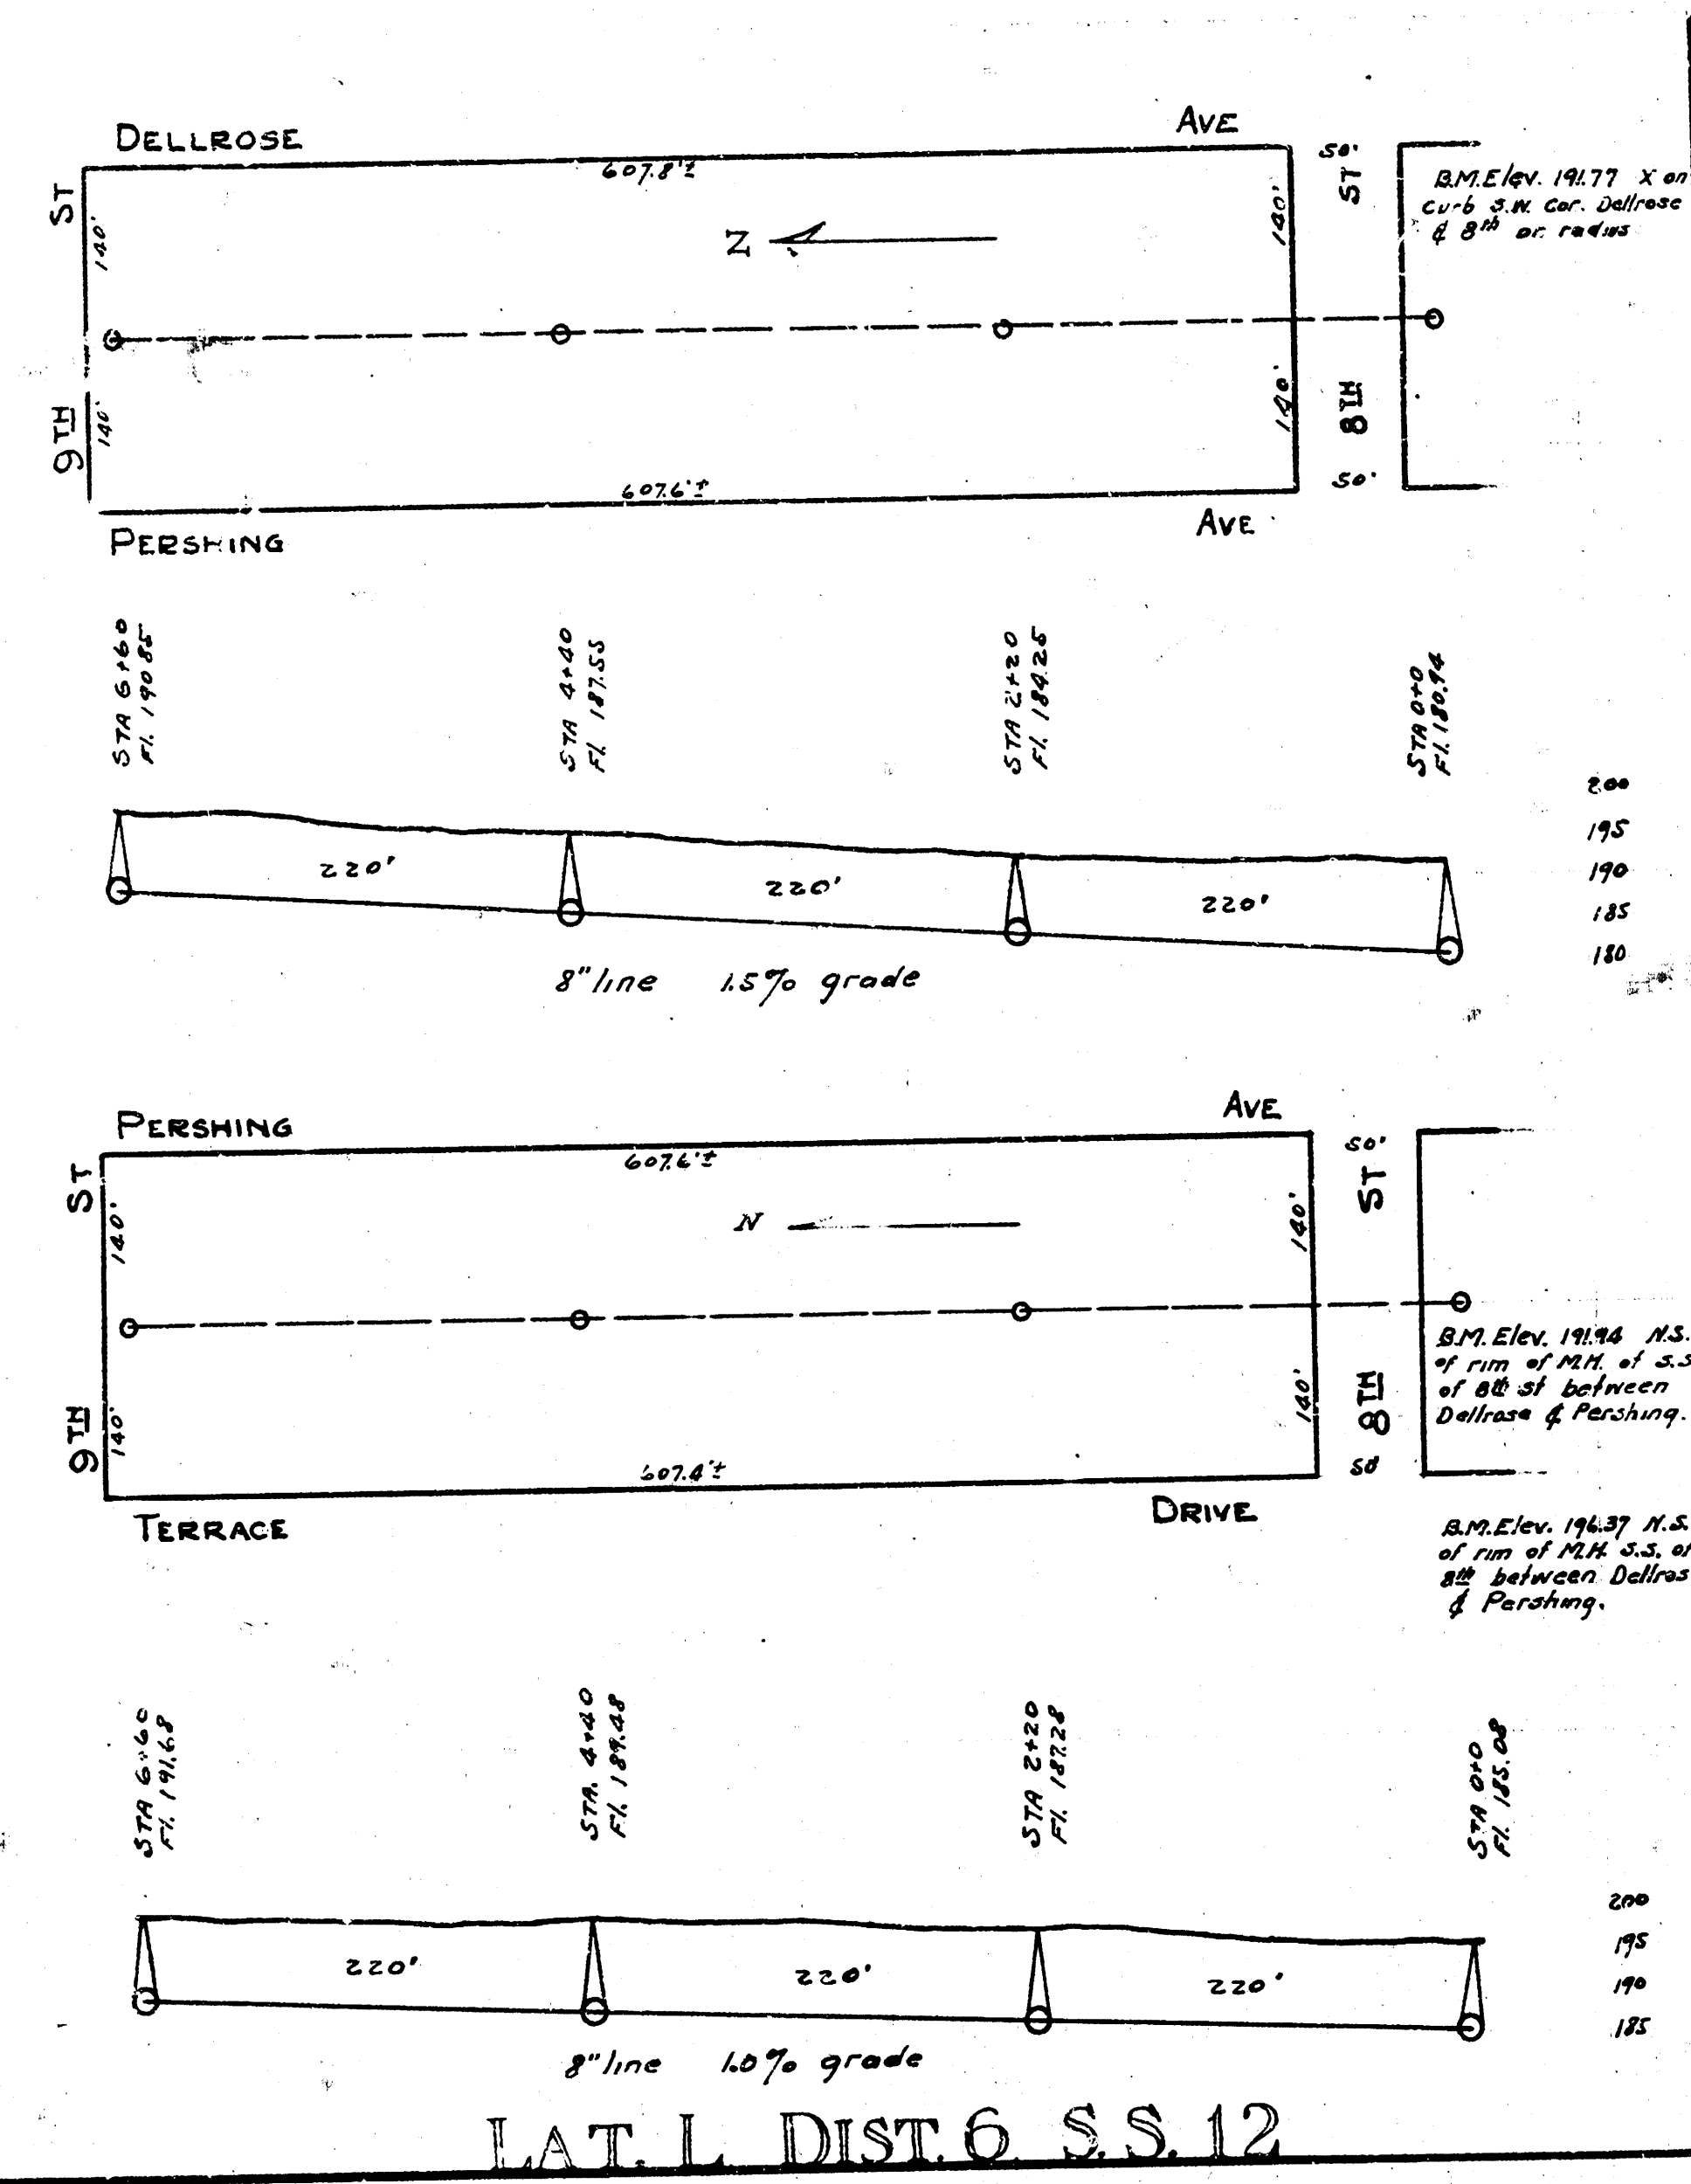

B.M. Elev. 10926 Iron in
 Winkler Ch. Smythe Ave
 4 S.S. of Maple St.

LAT G
 S.S. 21

LAT. 14 S.S. 20
 LAT 18 DIST A S.S. 21

B.M. Elev. 11803 N.S. of M.H. rim on 15" St @ alley between W. Washington & Wabash

B.M. Elev. 11776 "K" in Kessler c. M. H. S.M. Edm.
 B.M. Elev. 11649 Rim of M.H. E. of Edwards & R.W.
 B.M. Elev. 11952 On Tracks 18' East of Edwards