



B.M. 107.56 "d" On N.W. Cor. Conc. Ret. Wall - N.S. Lincoln St. # E.S. P.T.E. Brick Office Building, 50' to of Sta. 3+03.4 on Lincoln St.

NOTE TO CONTRACTOR

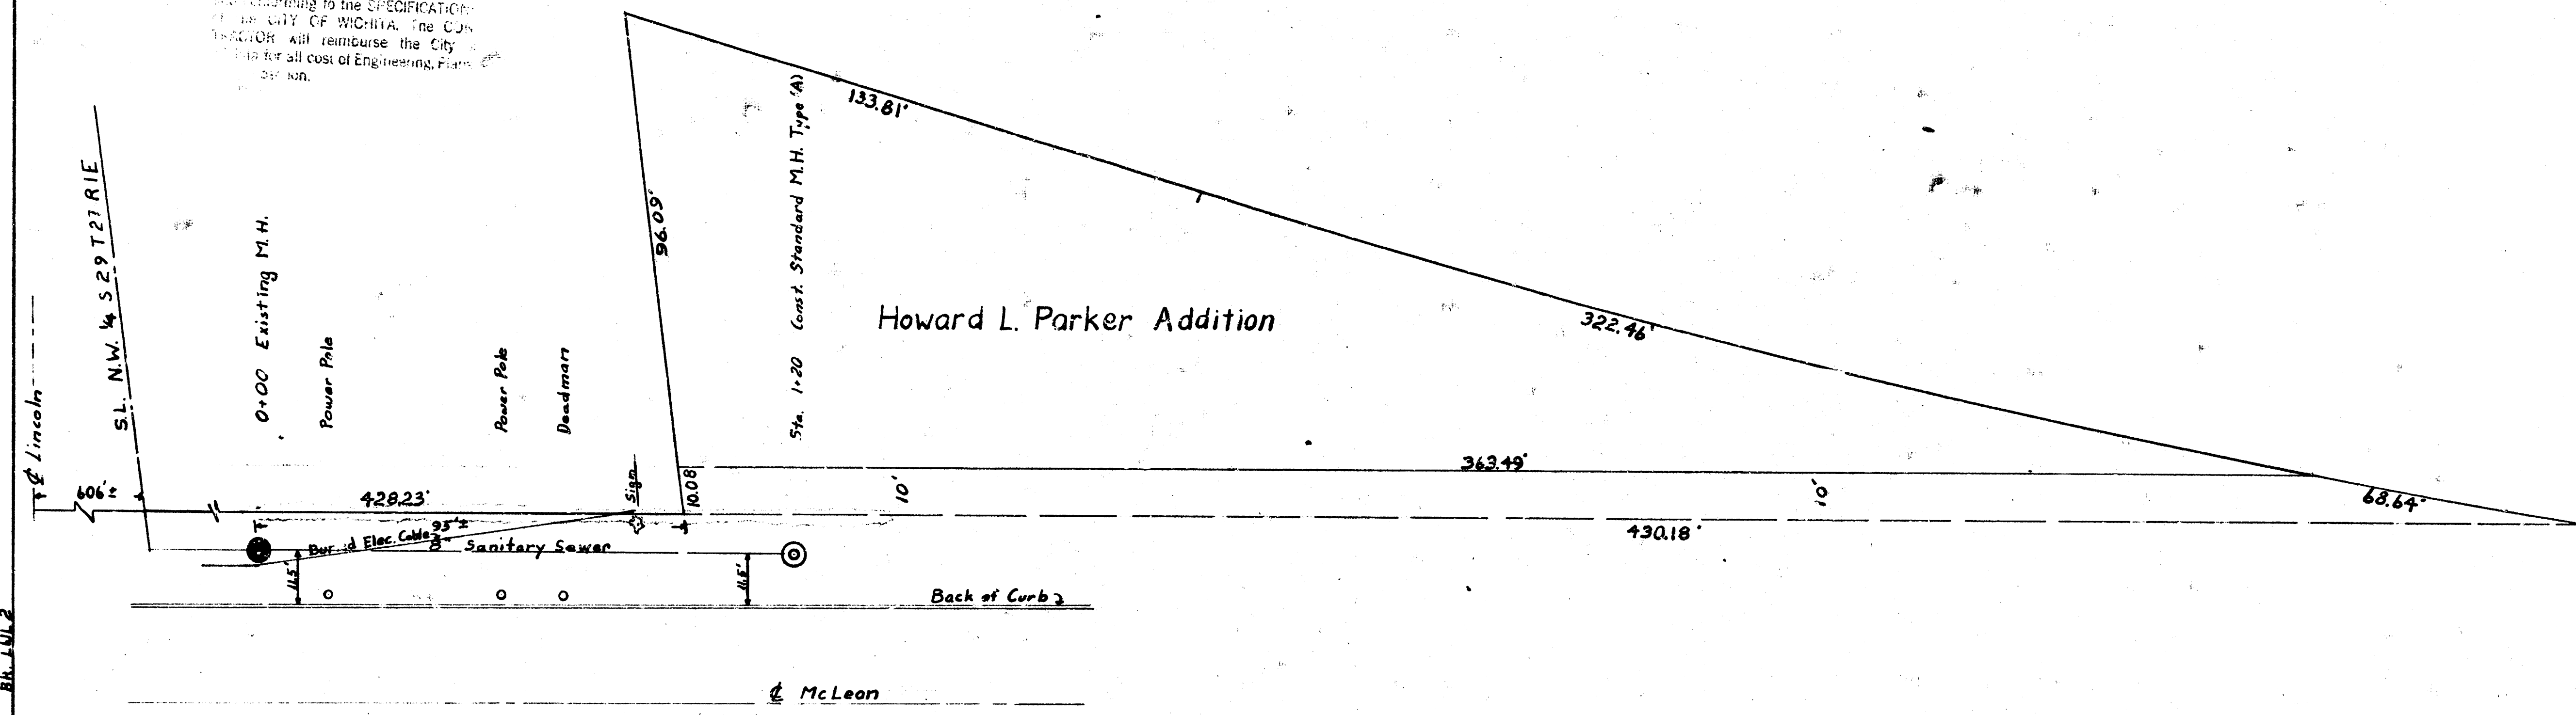

Scale
1" = 20' Horizontal
1" = 4' Vertical

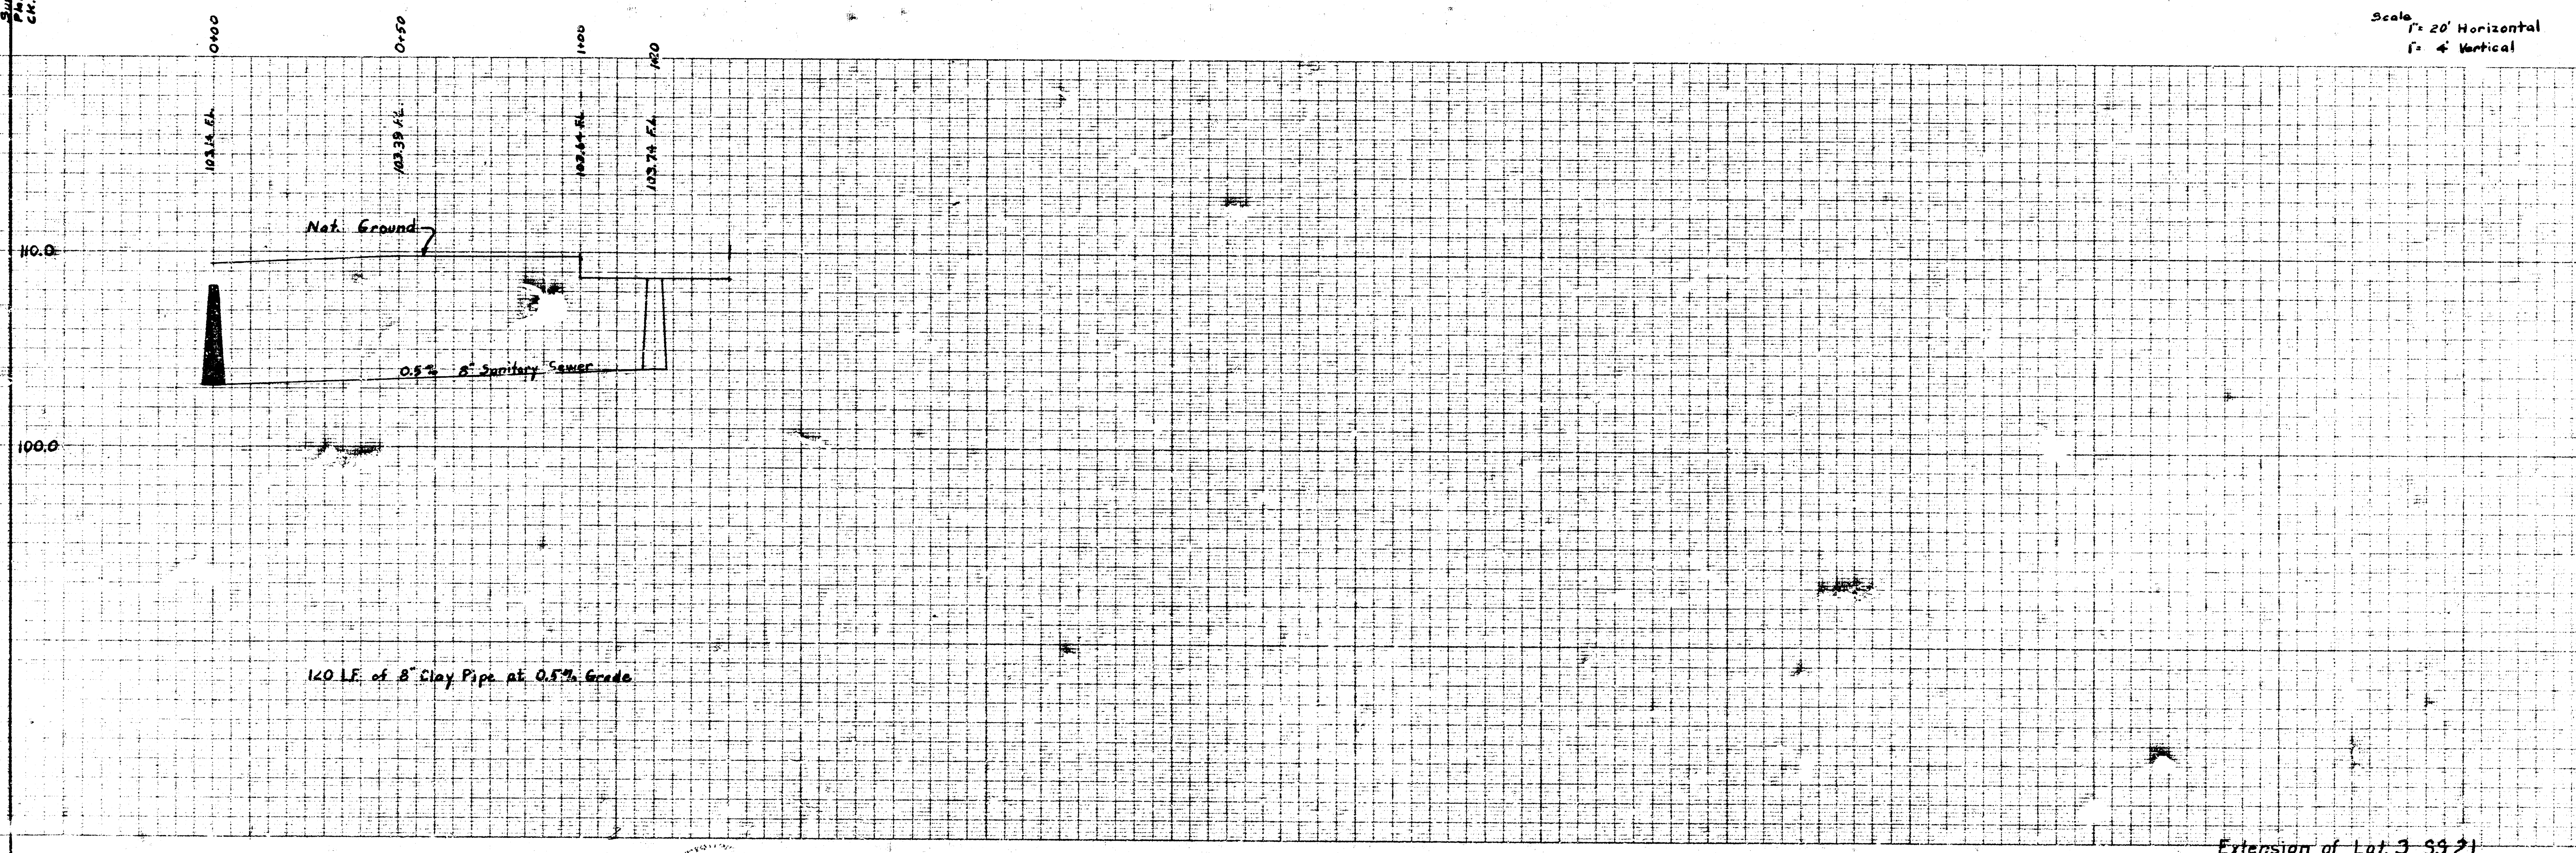

Extension of Lat. 3-33-21
City of Wichita
BESMITH City Engineer
Private Proj. March 1970



e 1 3 (P)