



Survey Manual Notebook 1758
 PLAN D. SELLERS
 CHECKED
 DATE MARCH 1956

B.M. 11102 Spike in E.S. Tel. Pole S.S. McCormick & E.S. Mo. Pac. R.R.
 B.M. 10887 Std. S.E. Cor. Meridian & McCormick

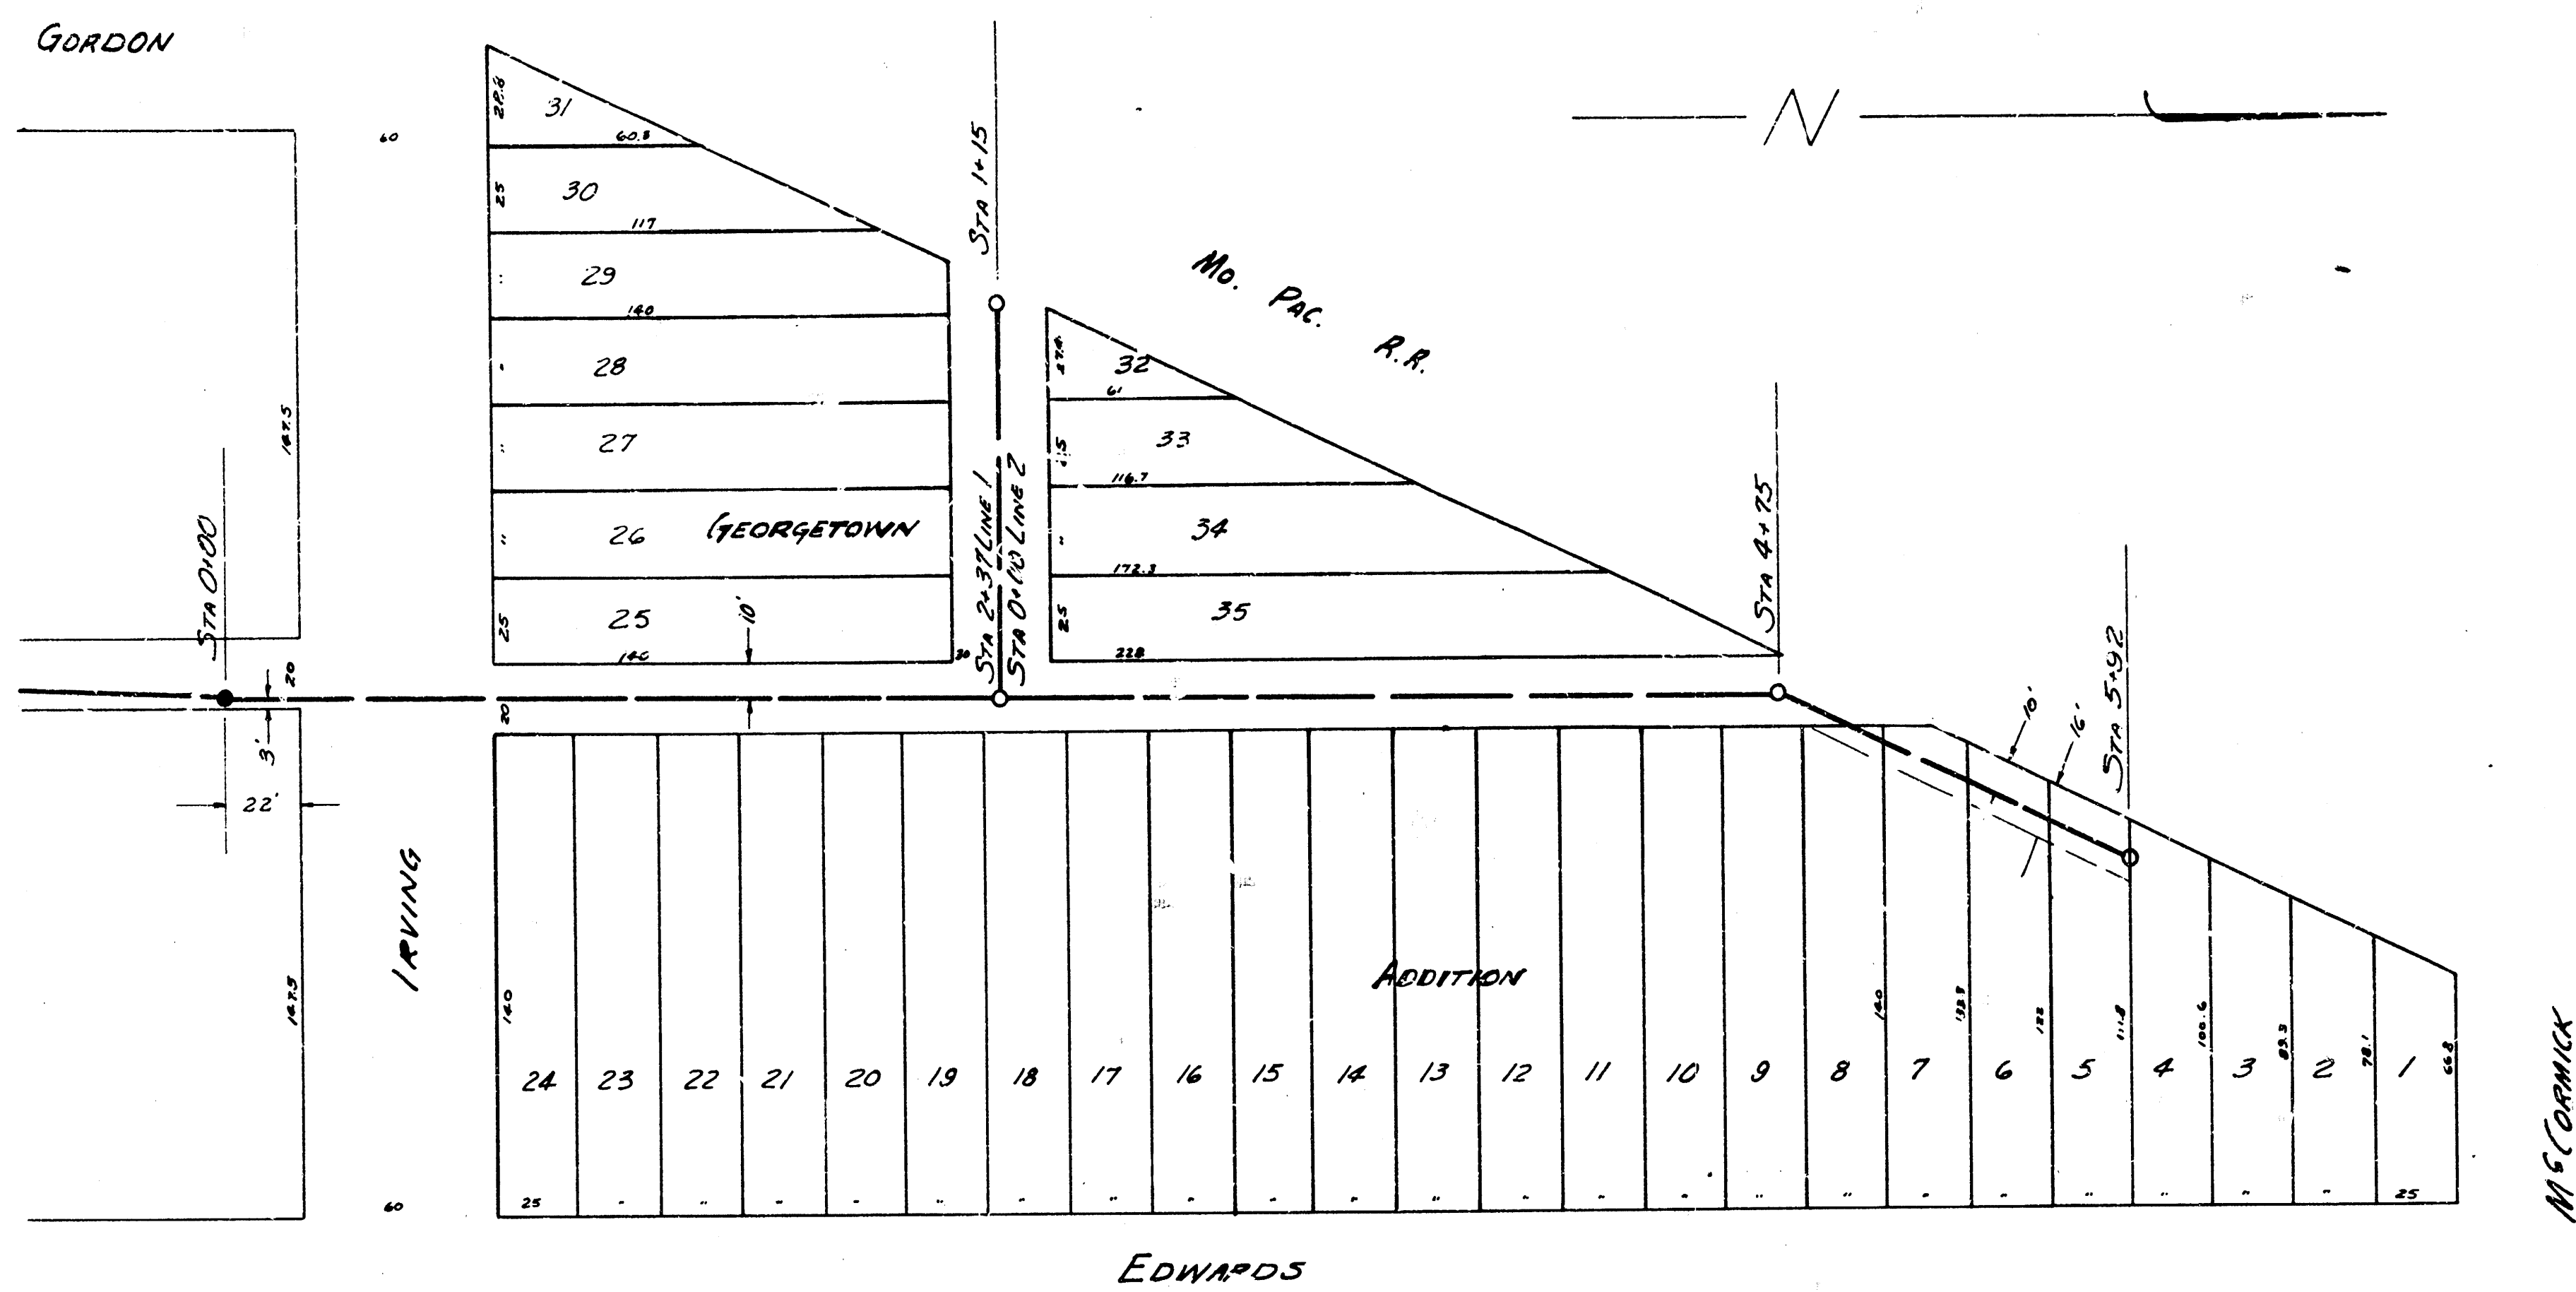

PLAN SCALE 1" = 40' HOR. & VERT.
 PROFILE SCALE 1" = 40' HOR. 1" = 4' VERTICAL

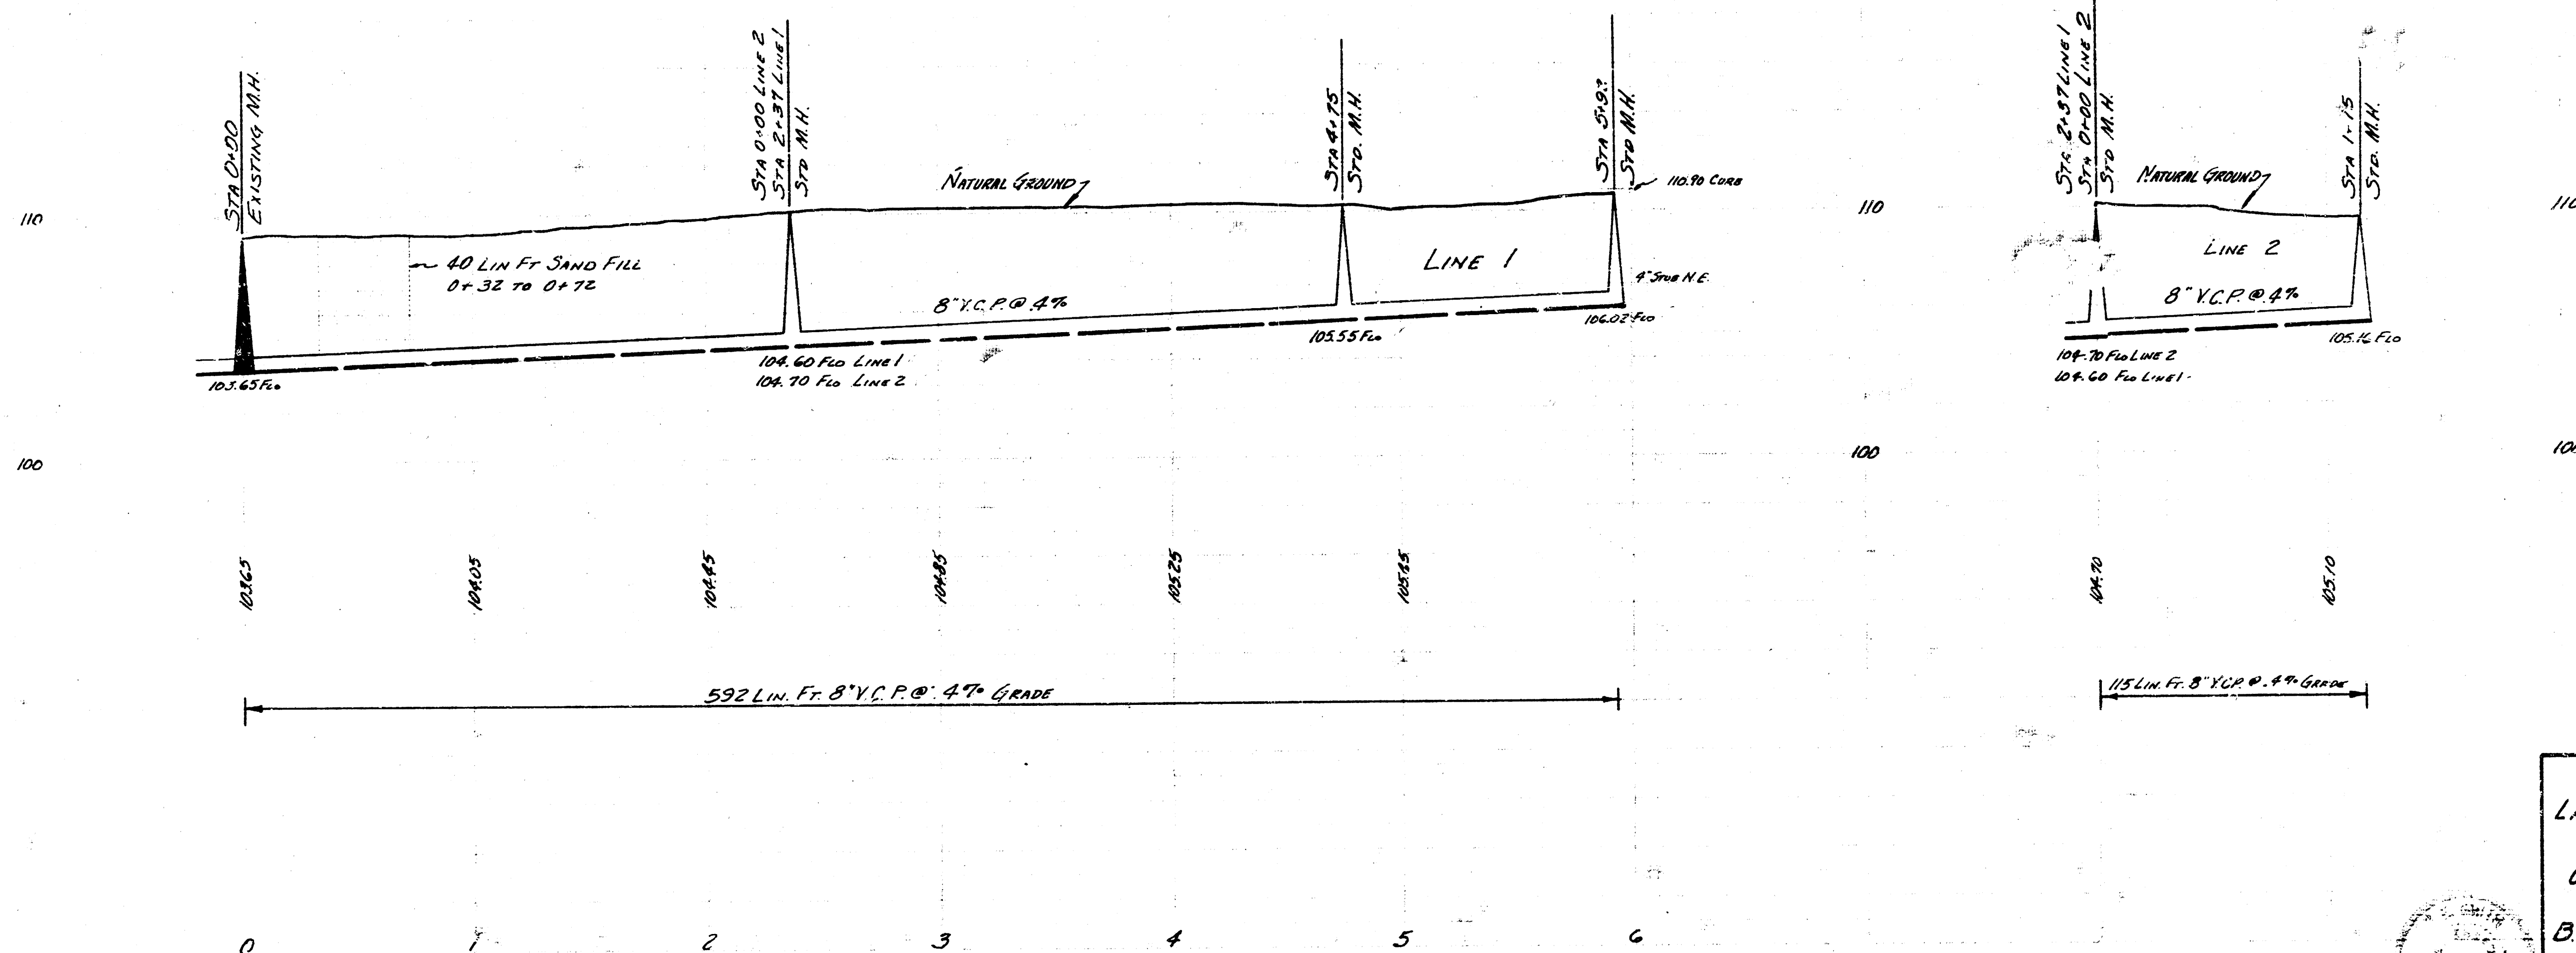

LAT. 14 SUB. B SAN. SEWER 21

CITY OF WICHITA, KANSAS

B.E. SMITH CITY ENGINEER

Proj. No. C24-6