



LAT. A, DIST. E, SS '21
WICHITA, KANSAS

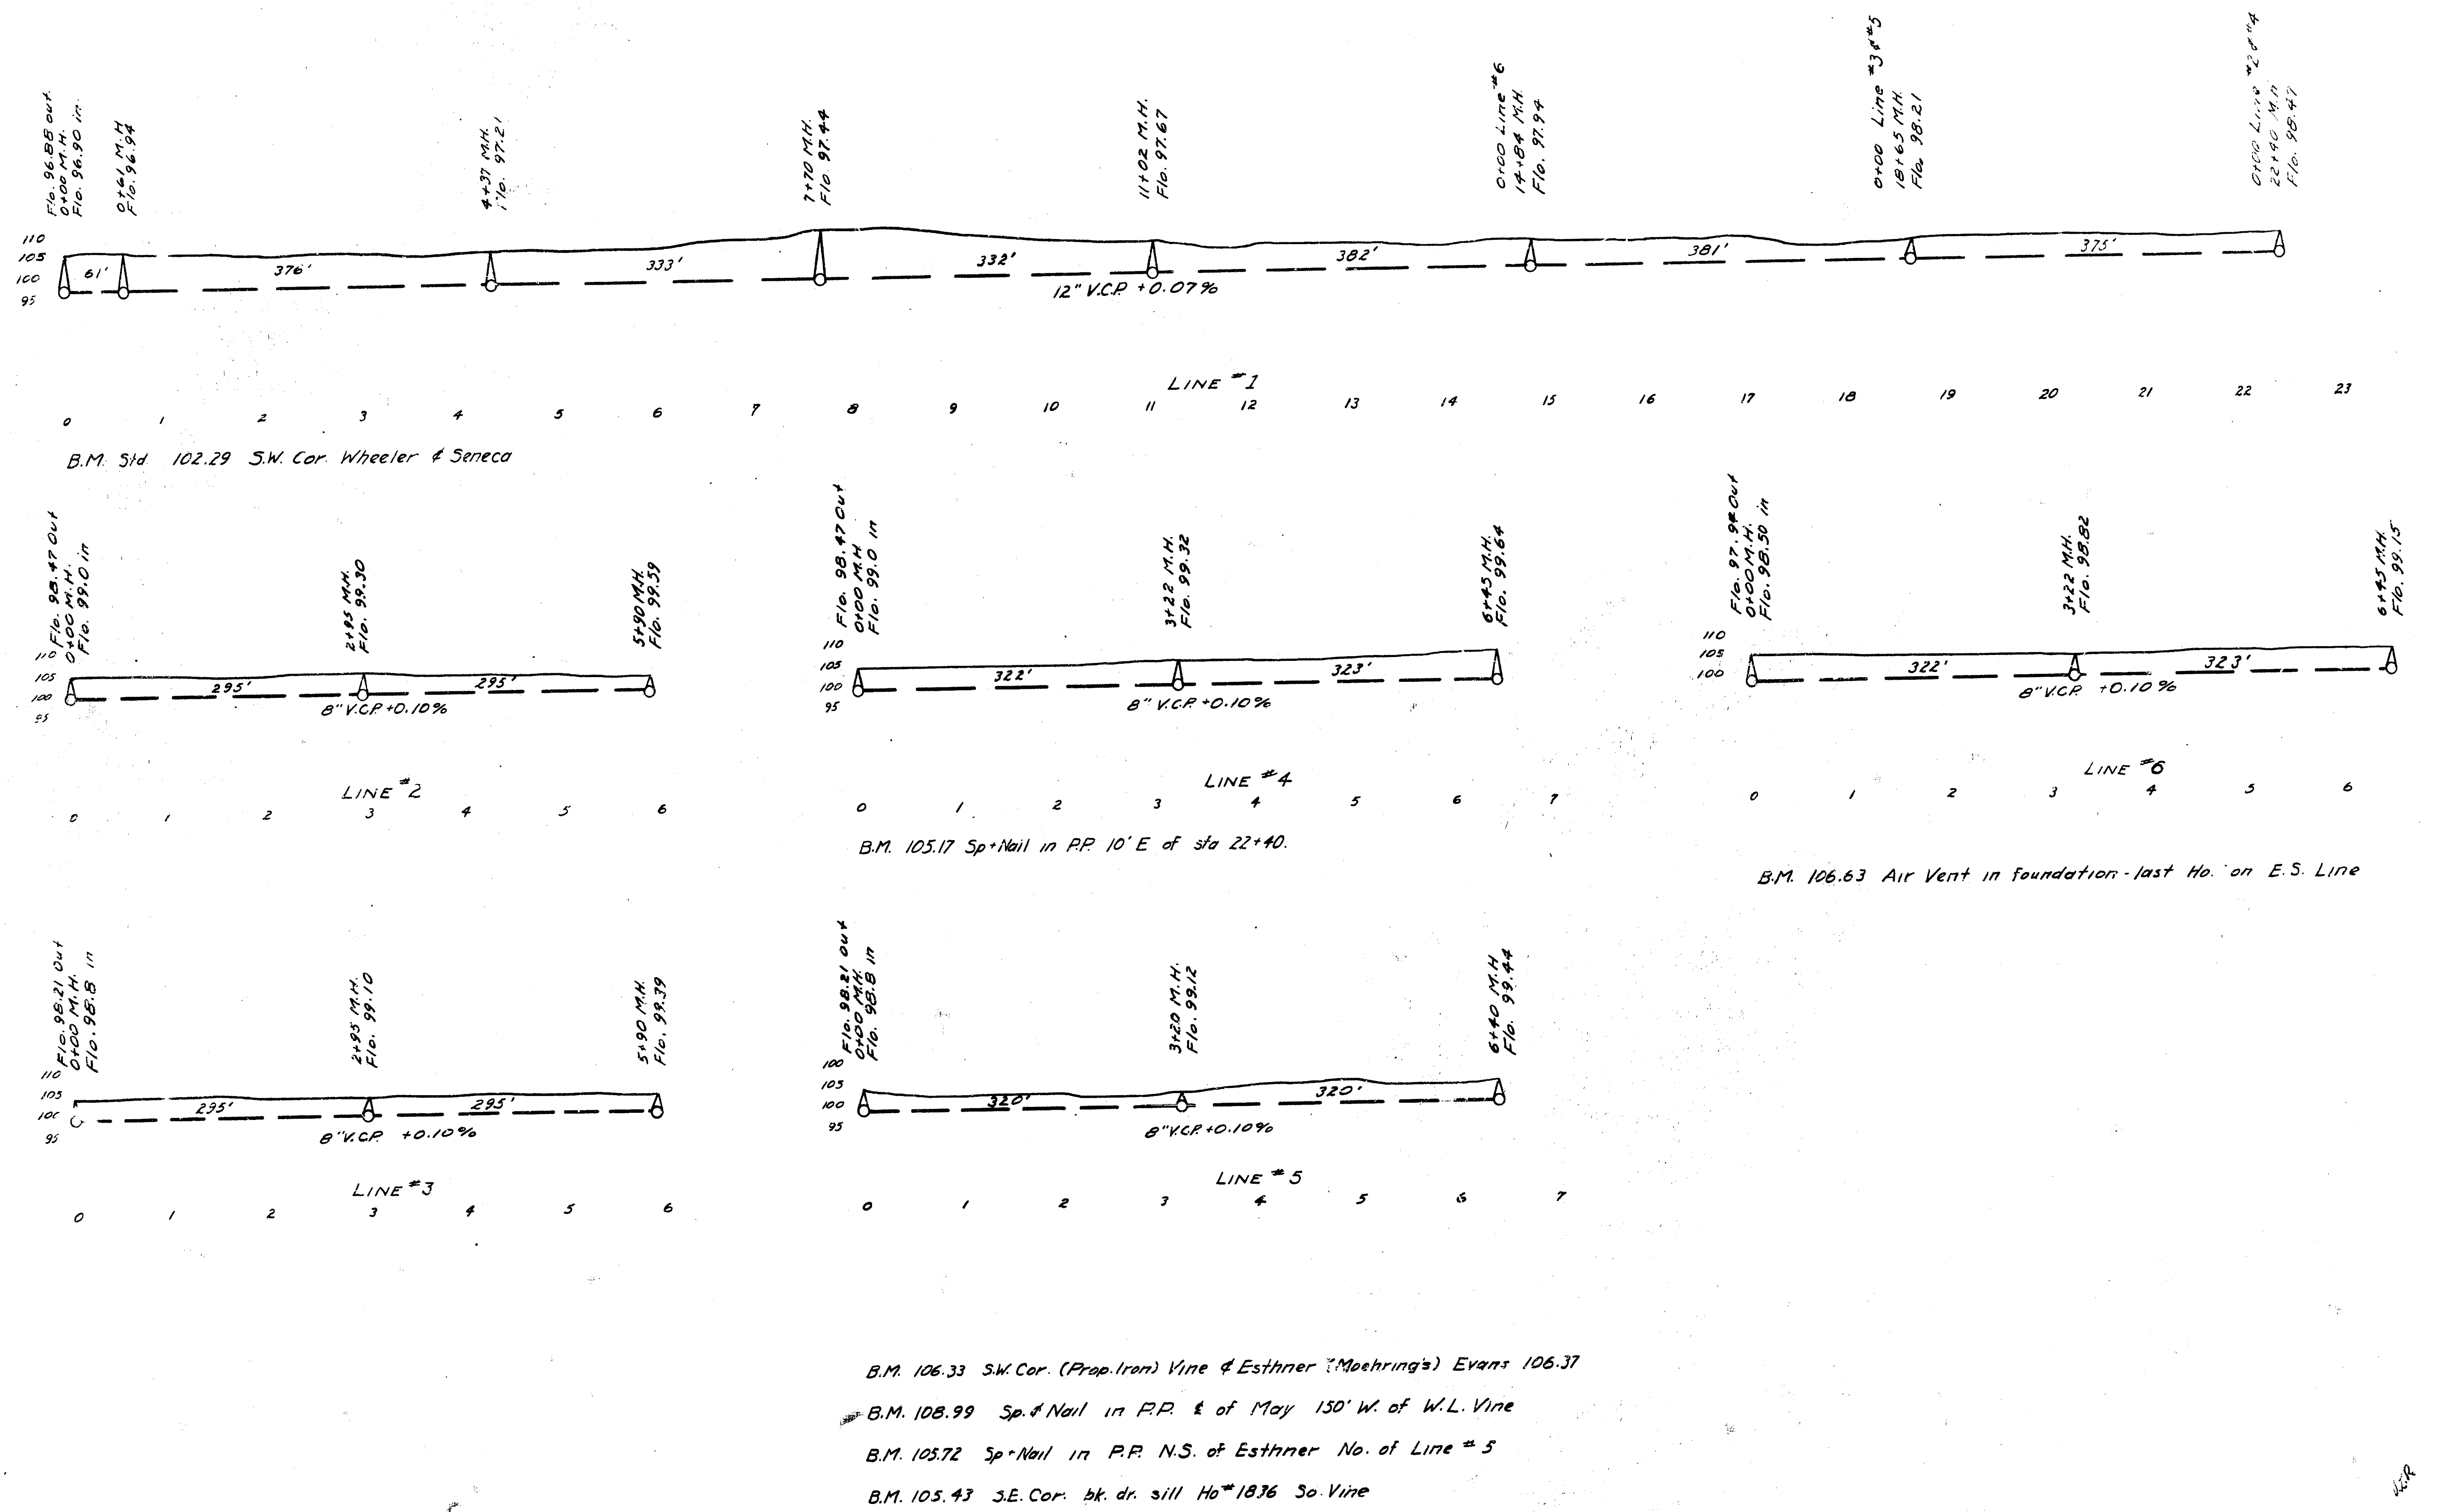

LAT. A, DIST. E, S.S. #21
WICHITA, KANSAS

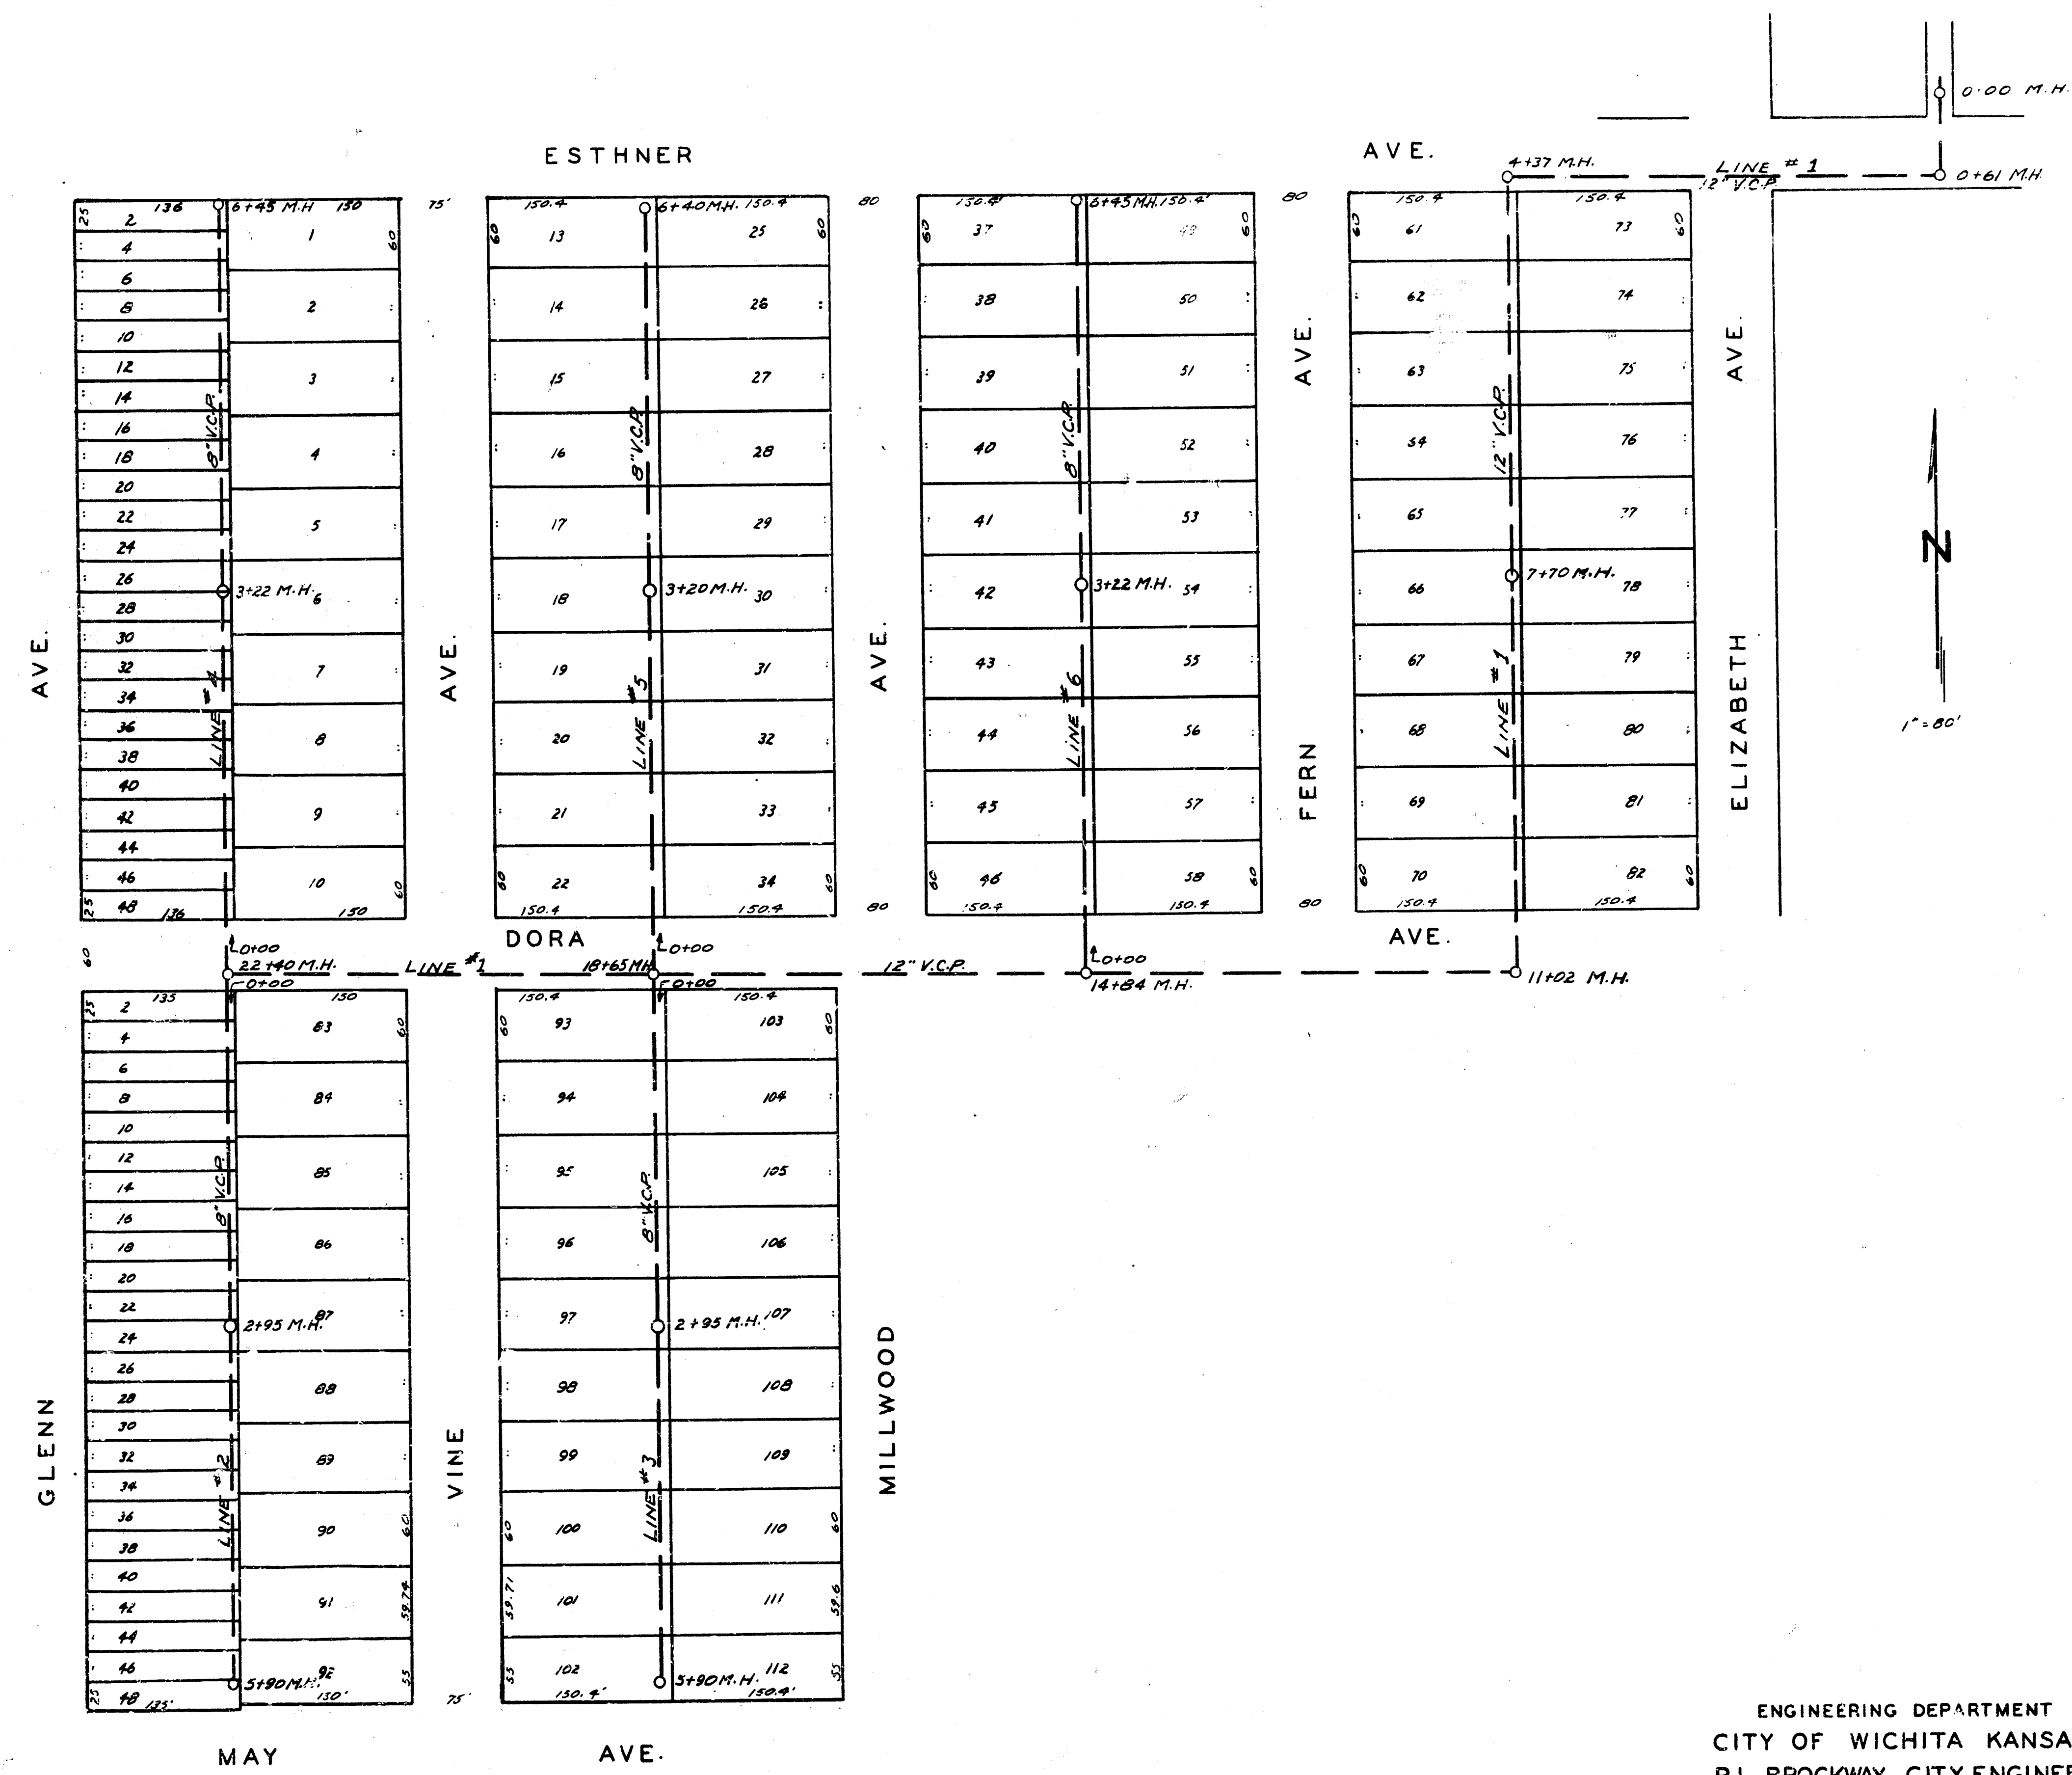

ENGINEERING DEPARTMENT
CITY OF WICHITA KANSAS
P.L. BROCKWAY CITY ENGINEER
B.E. SMITH ENGINEER OF DESIGN
AUG. 1941 DRAWN BY KCR