


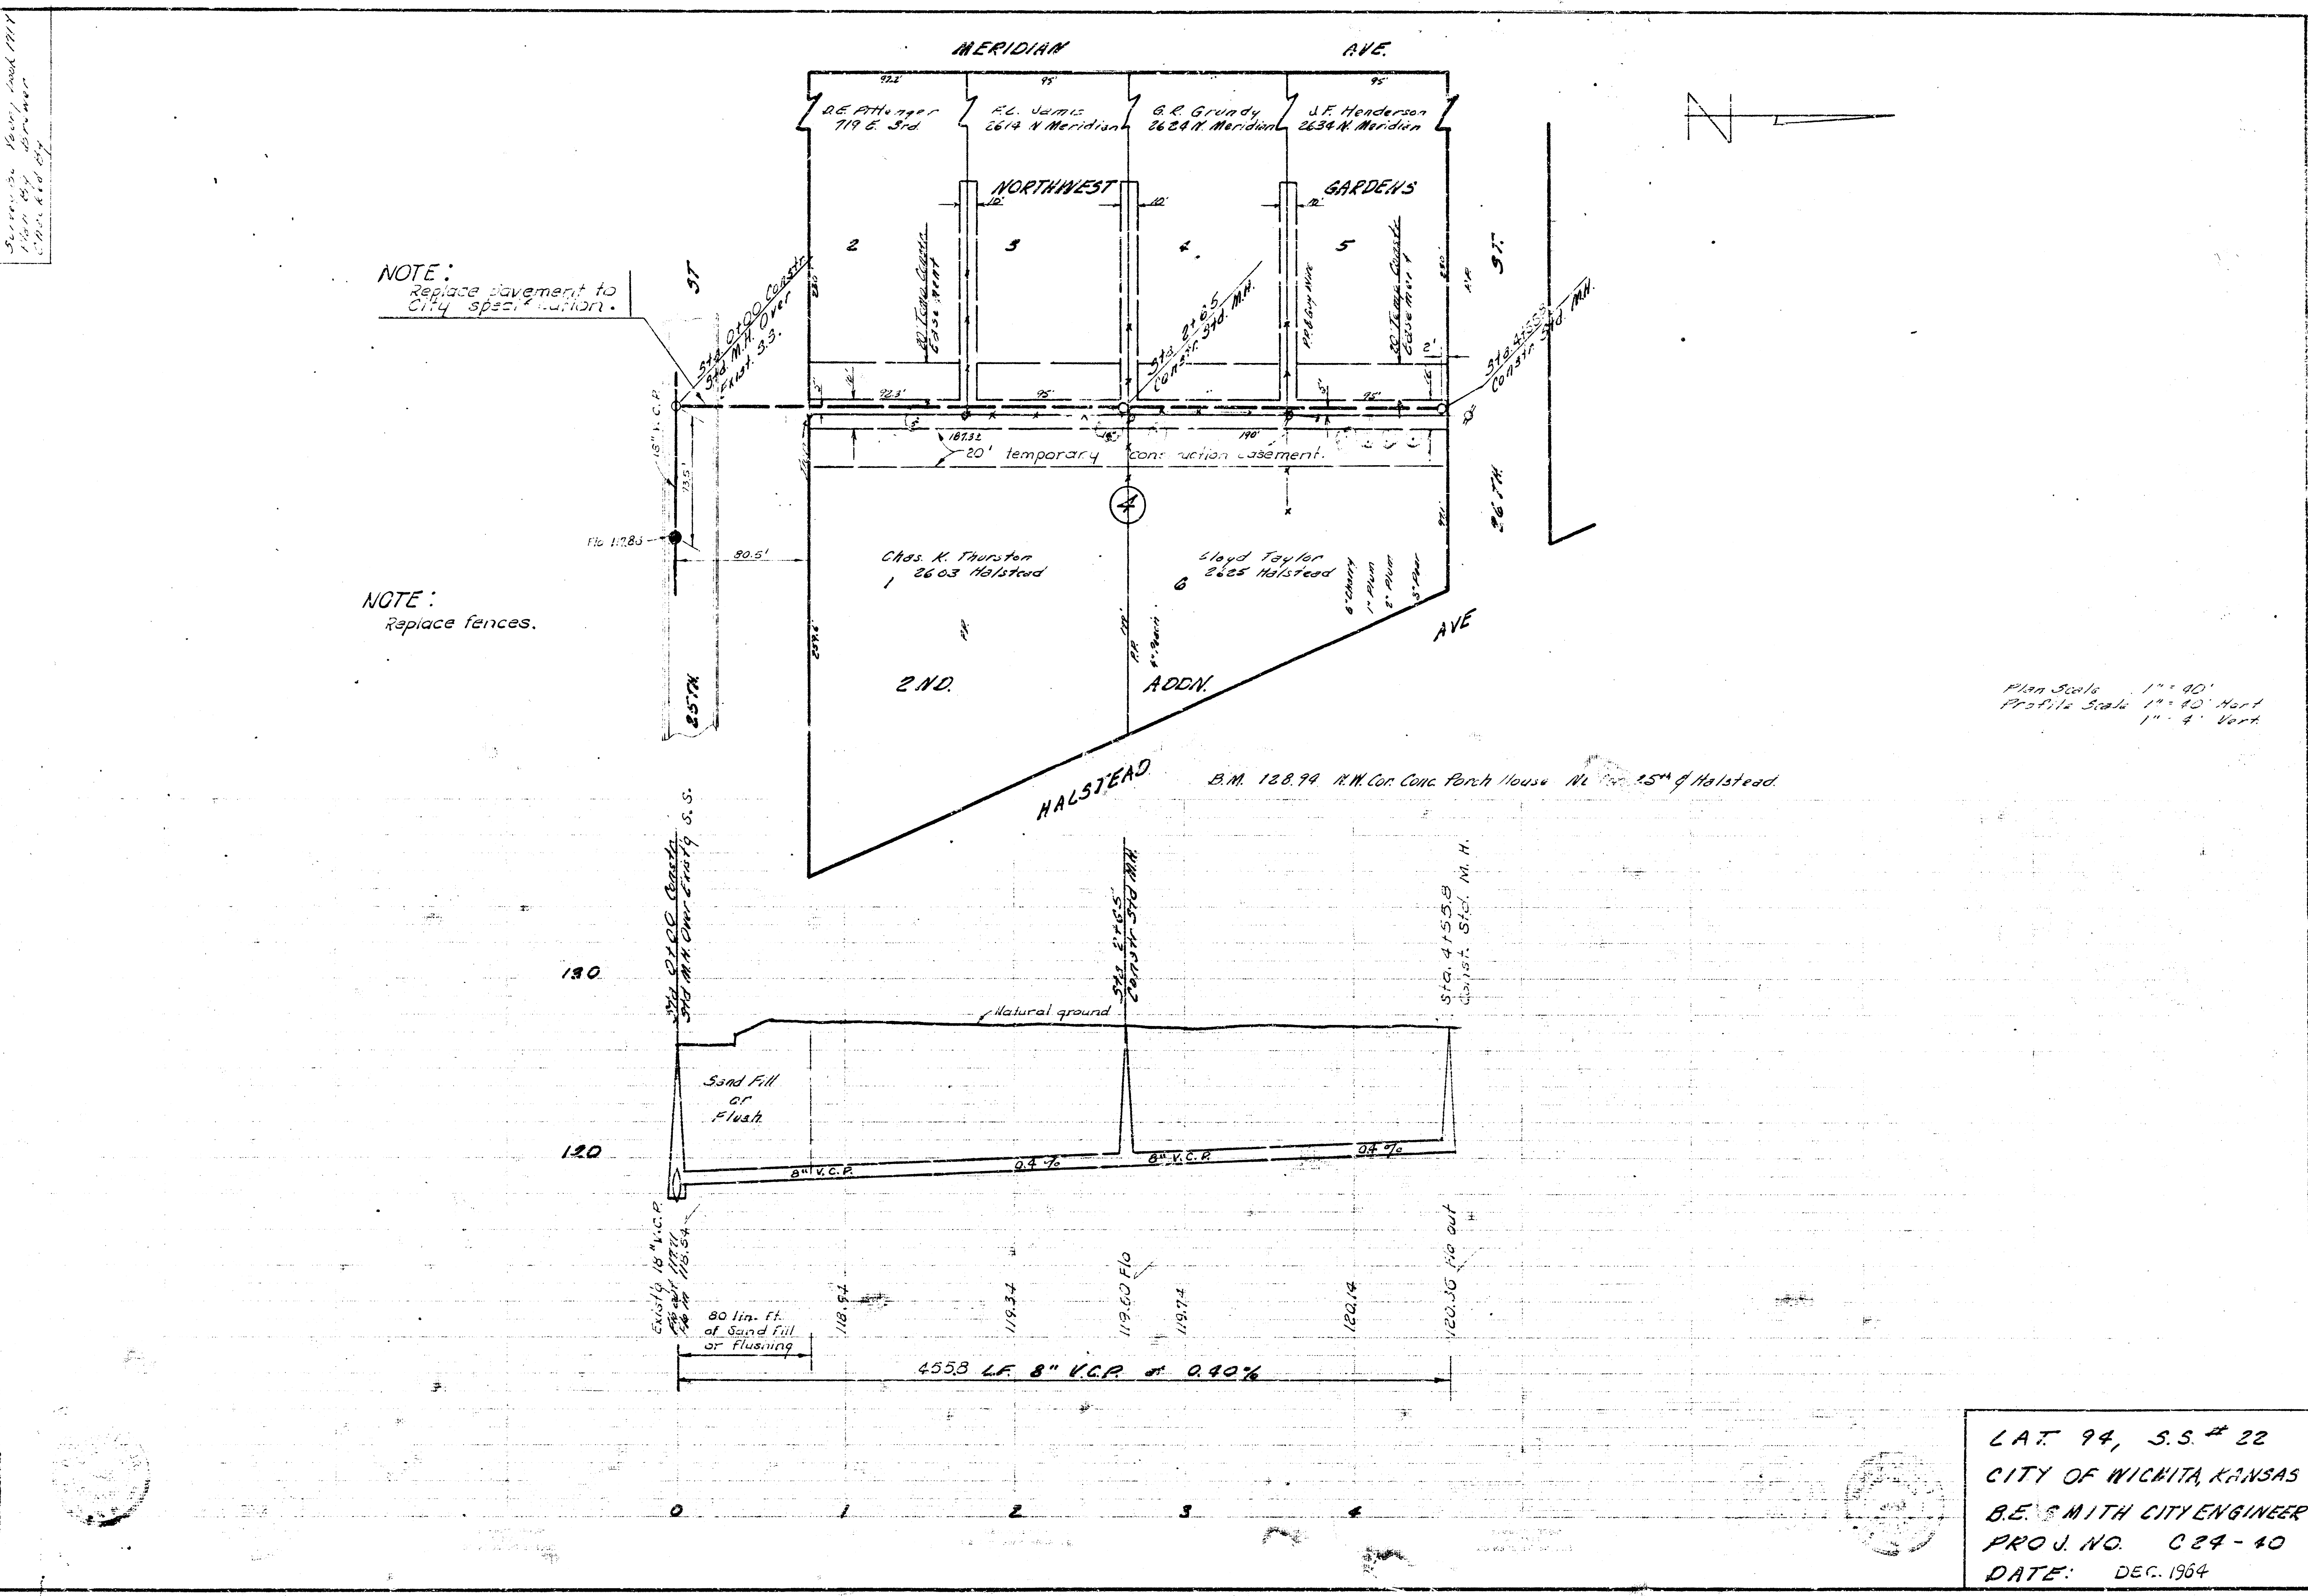

L.A.T. 94, S.S. # 22
CITY OF WICHITA, KANSAS
B.E. SMITH CITY ENGINEER
PROJ. NO. C24-10
DATE: DEC. 1964