


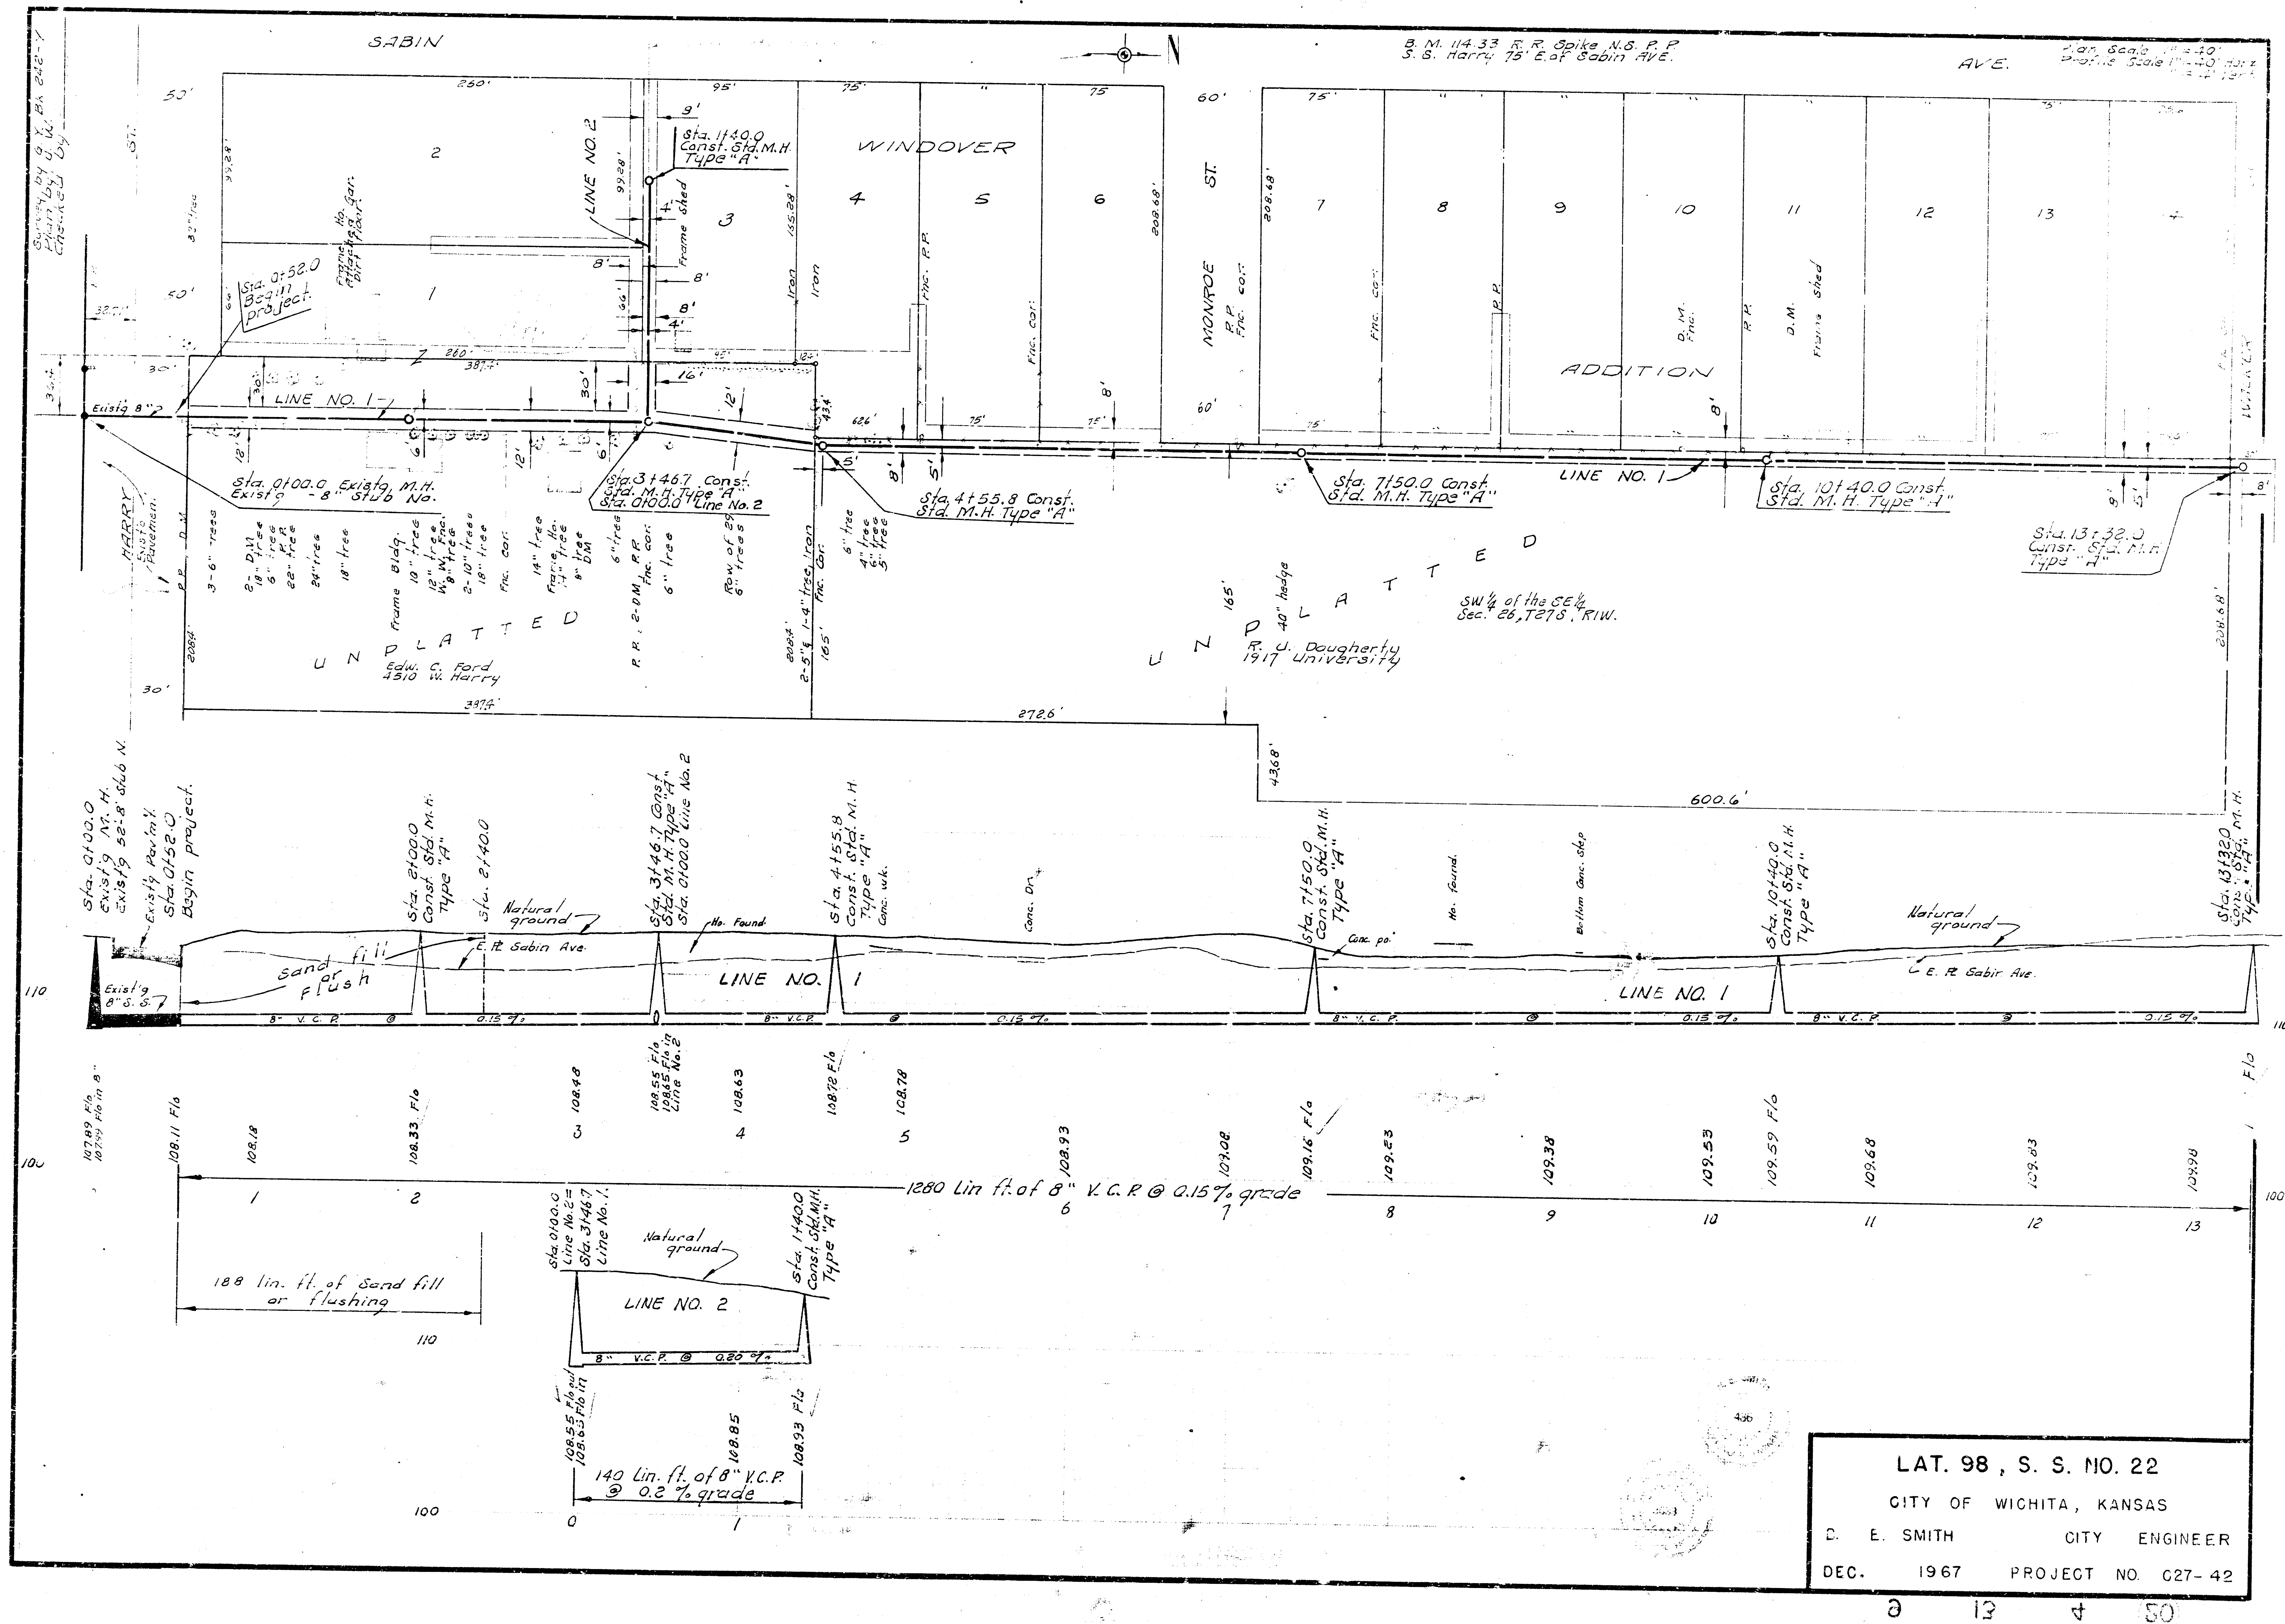

LAT. 98, S. S. NO. 22
 CITY OF WICHITA, KANSAS
 D. E. SMITH CITY ENGINEER
 DEC. 1967 PROJECT NO. C27-42