
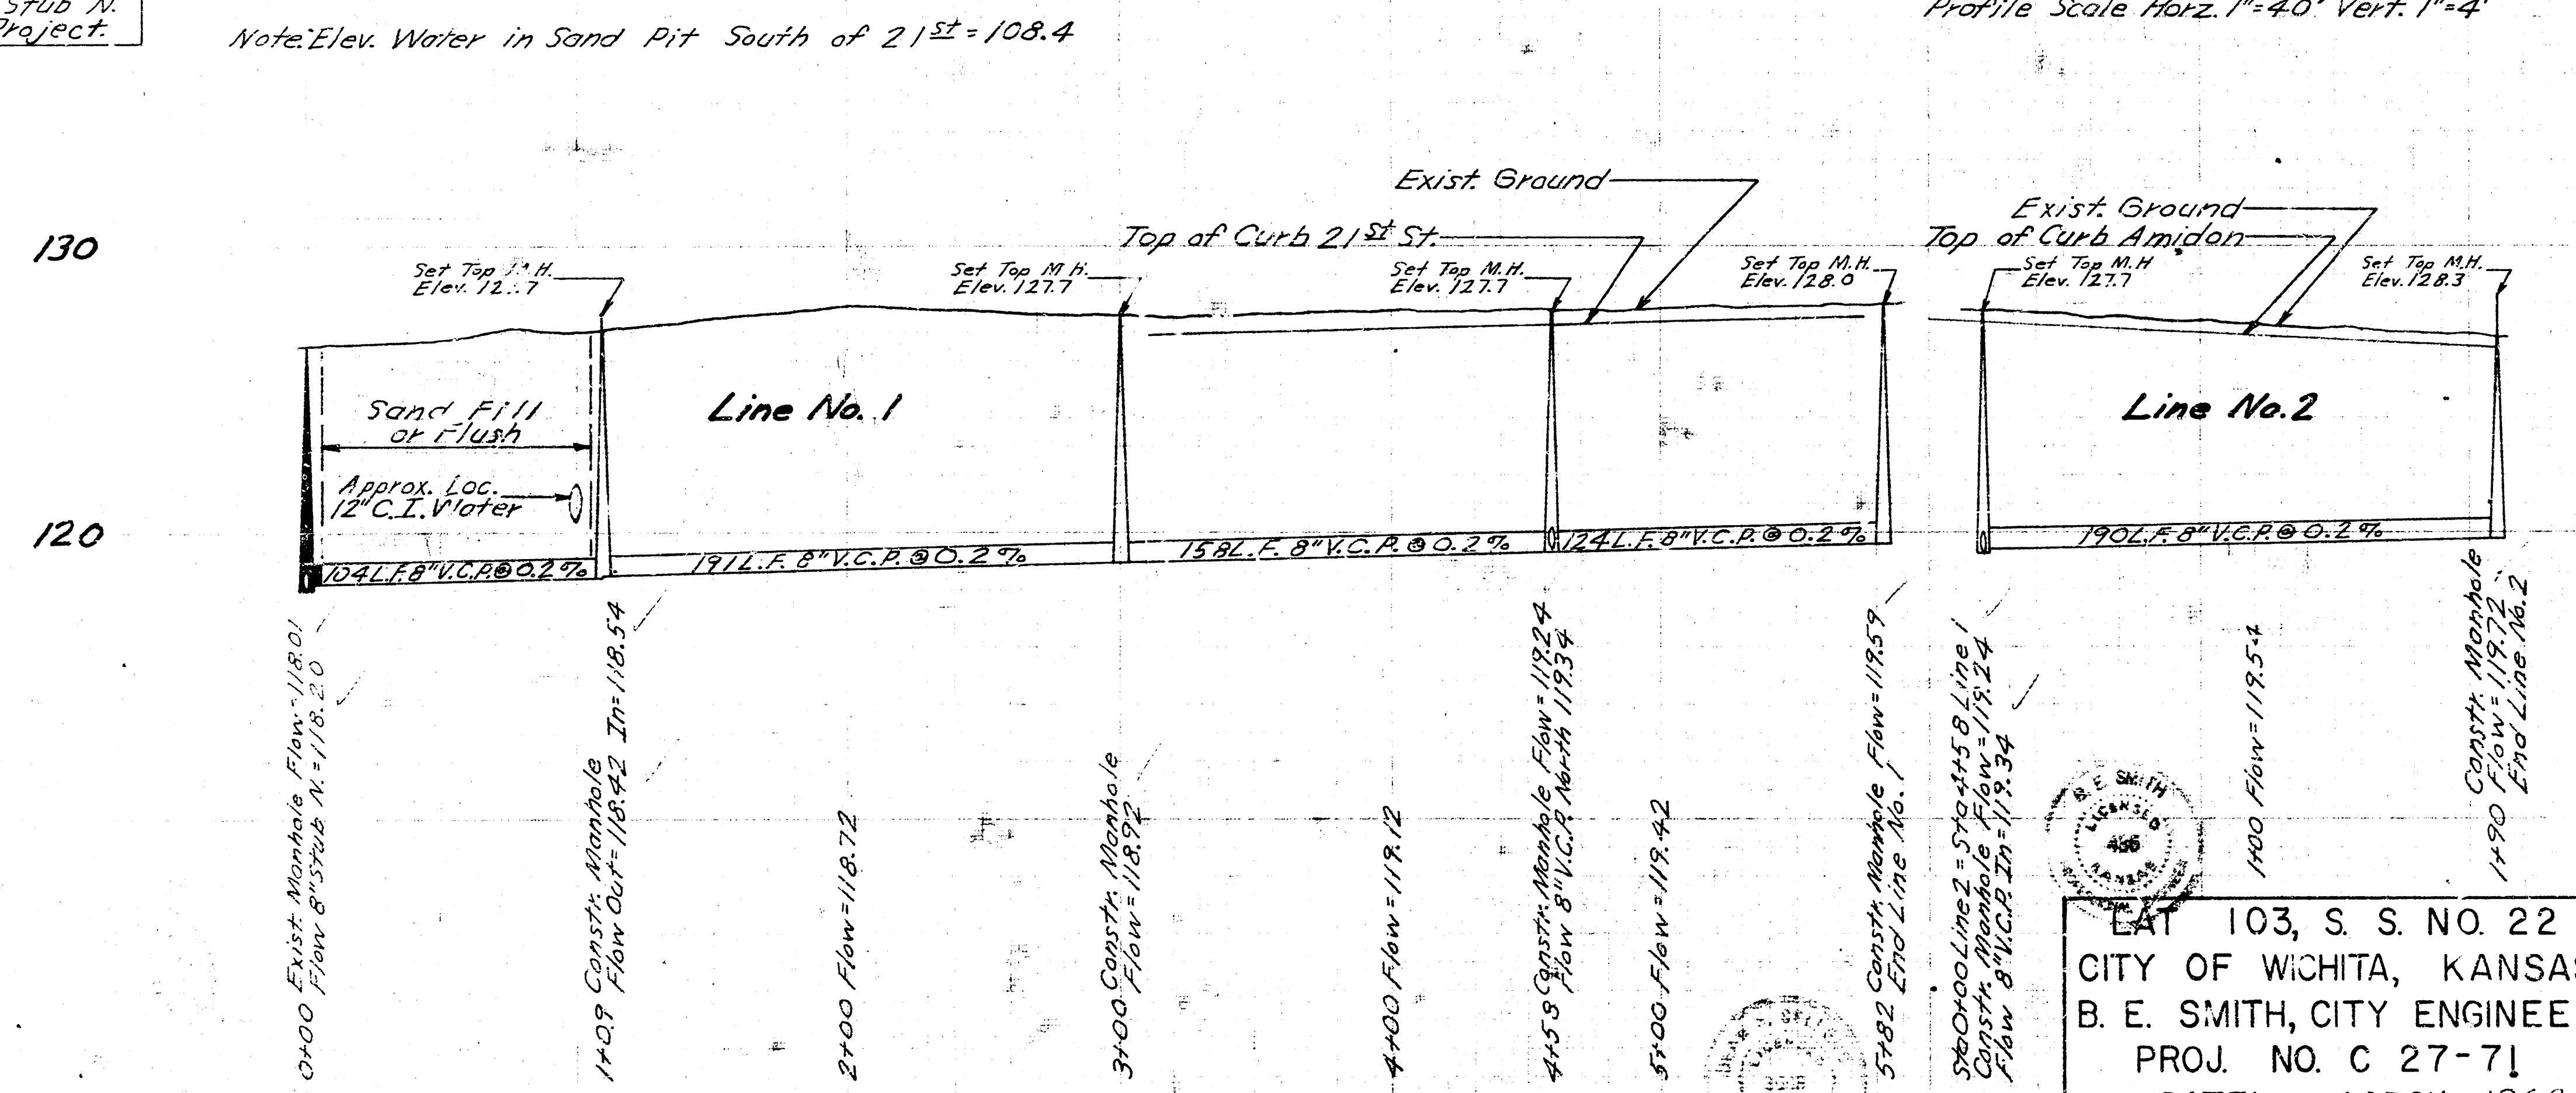


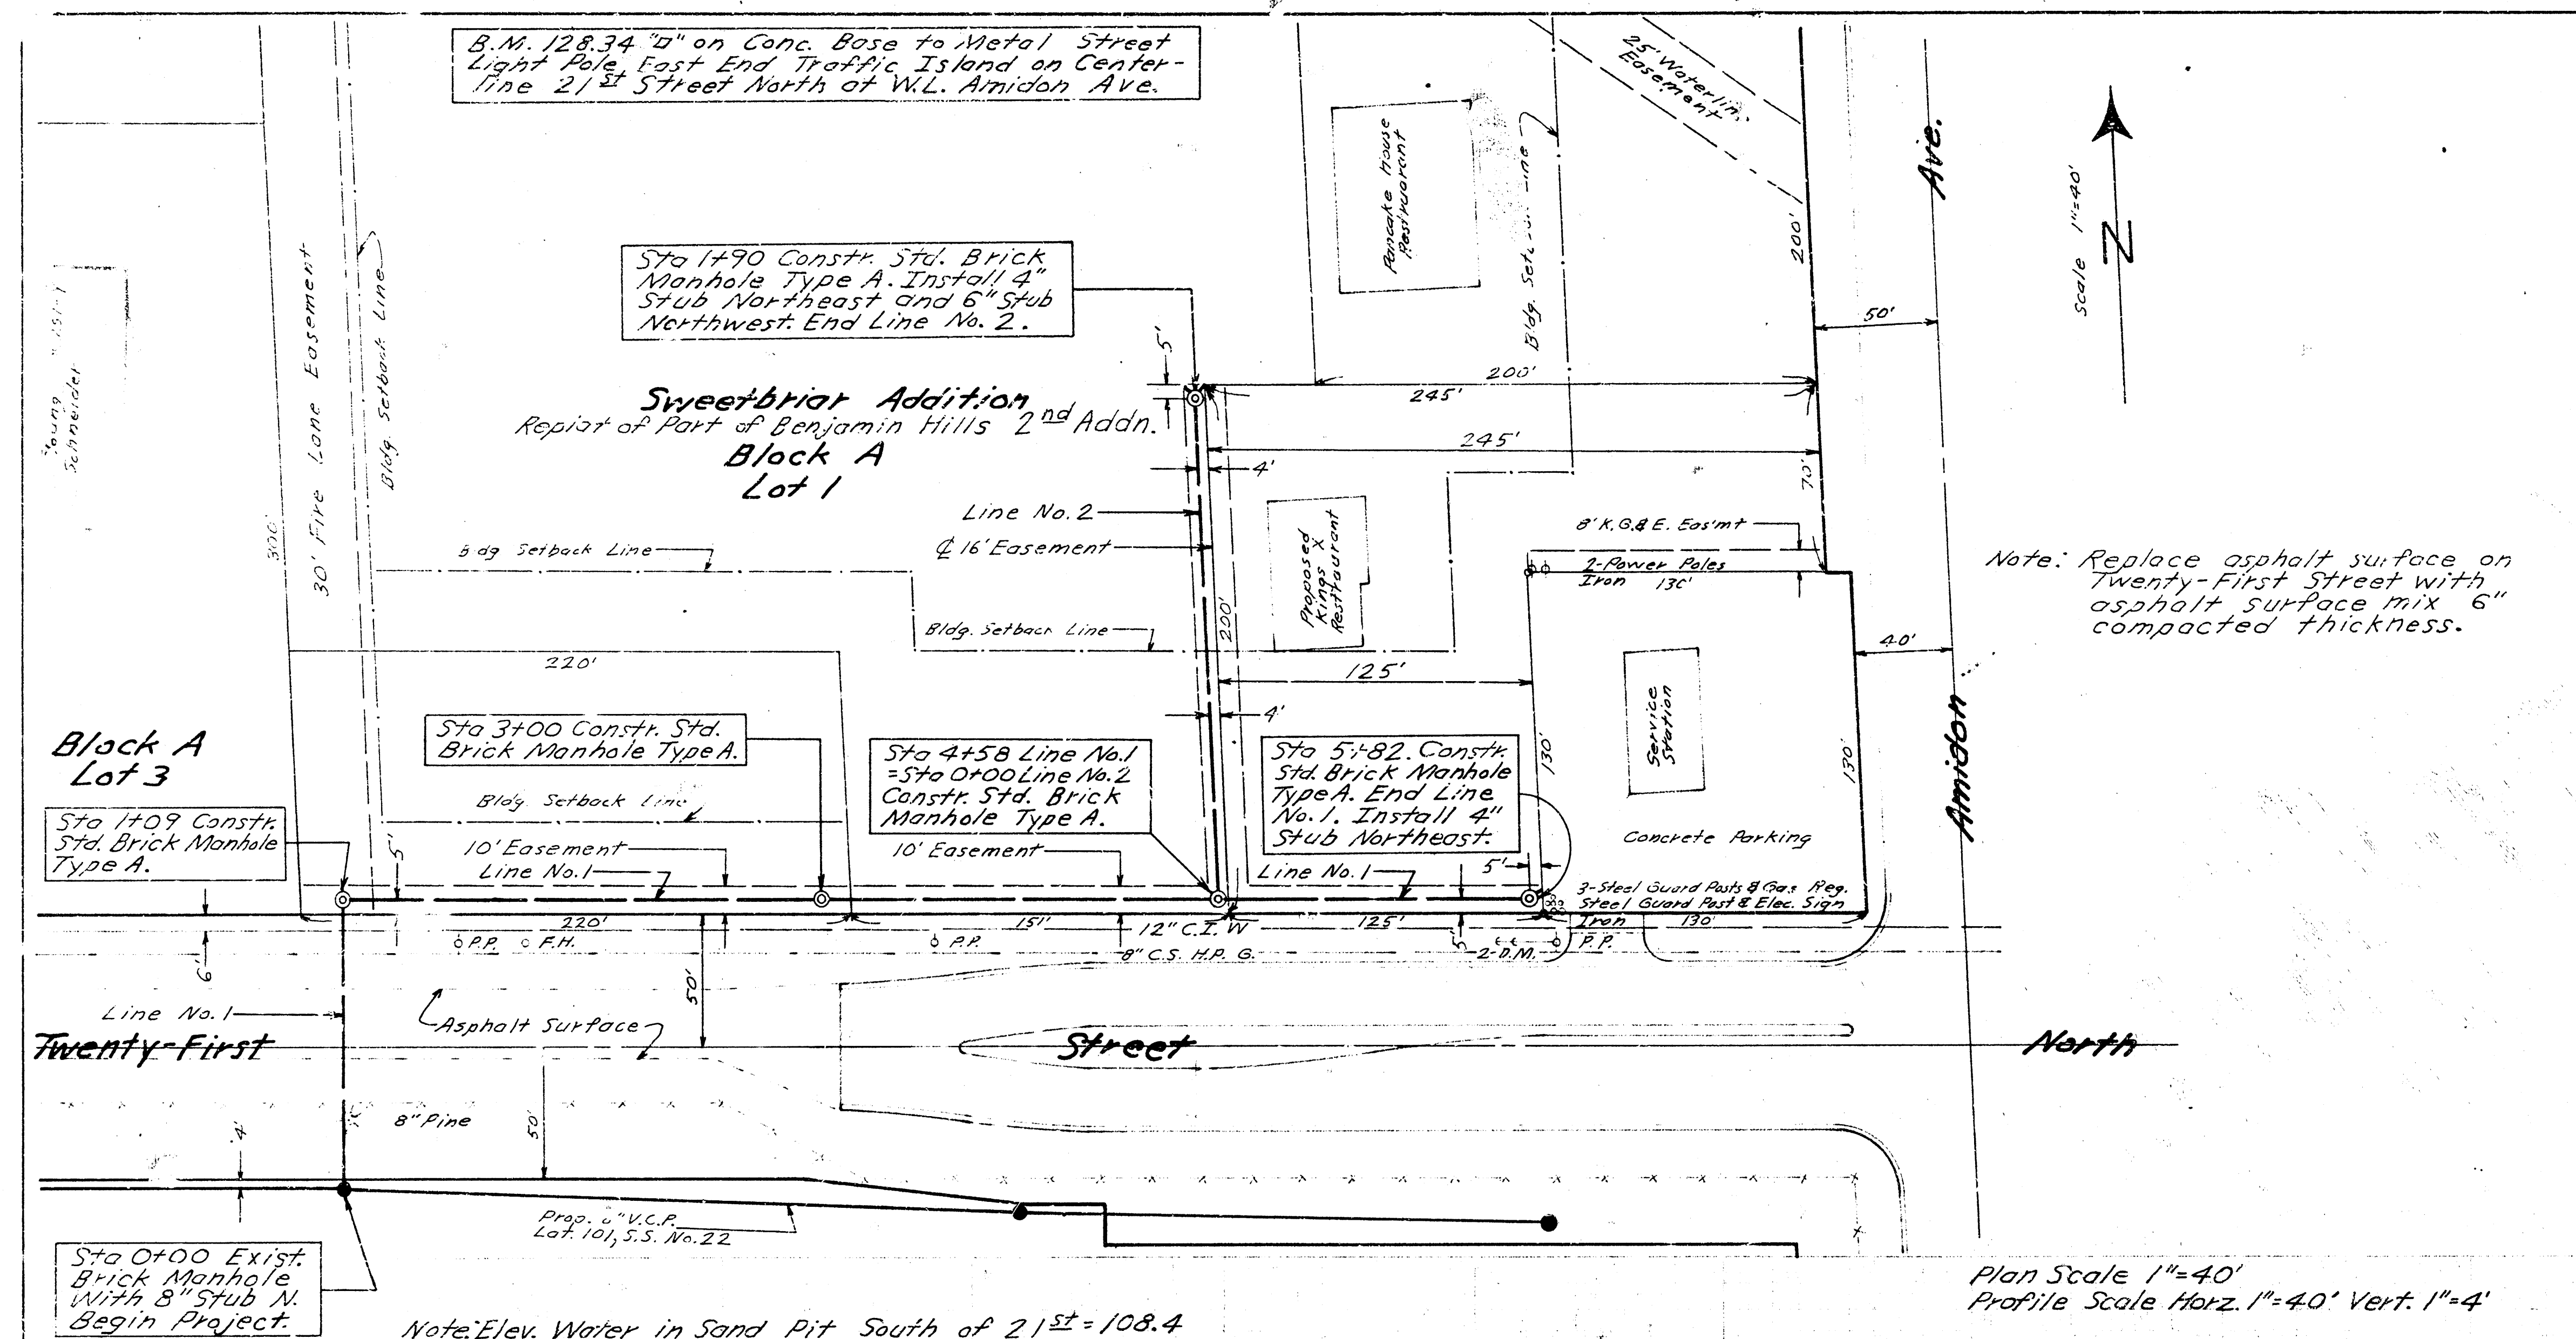

EAT 103, S. S. NO. 22
CITY OF WICHITA, KANSAS
B. E. SMITH, CITY ENGINEER
PROJ. NO. C 27-71
DATE: MARCH 1968