



Scale 1" = 40'

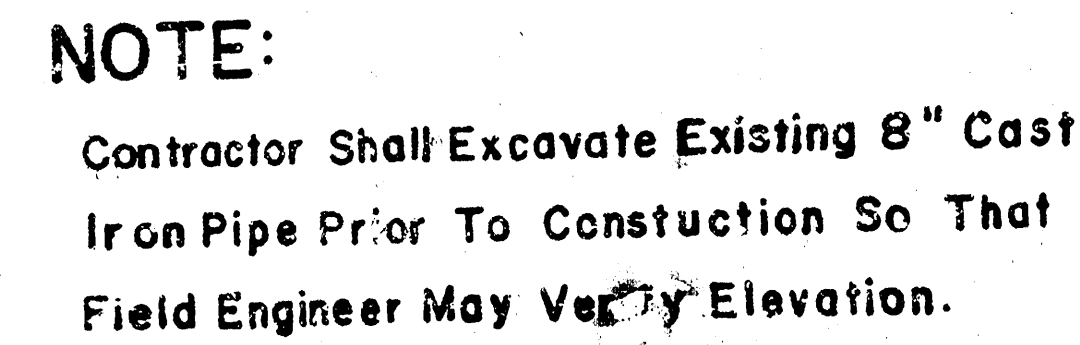

EDWARDS

AVE.

FIELD ENGINEER NOTE: VERIFY THAT LOCATION OF MANHOLE AT STATION 8 + 57 WILL PROVIDE ACCESS TO EXISTING HOUSE SEWER ON THE WEST 113.3 FT. OF LOTS 1 AND 2.

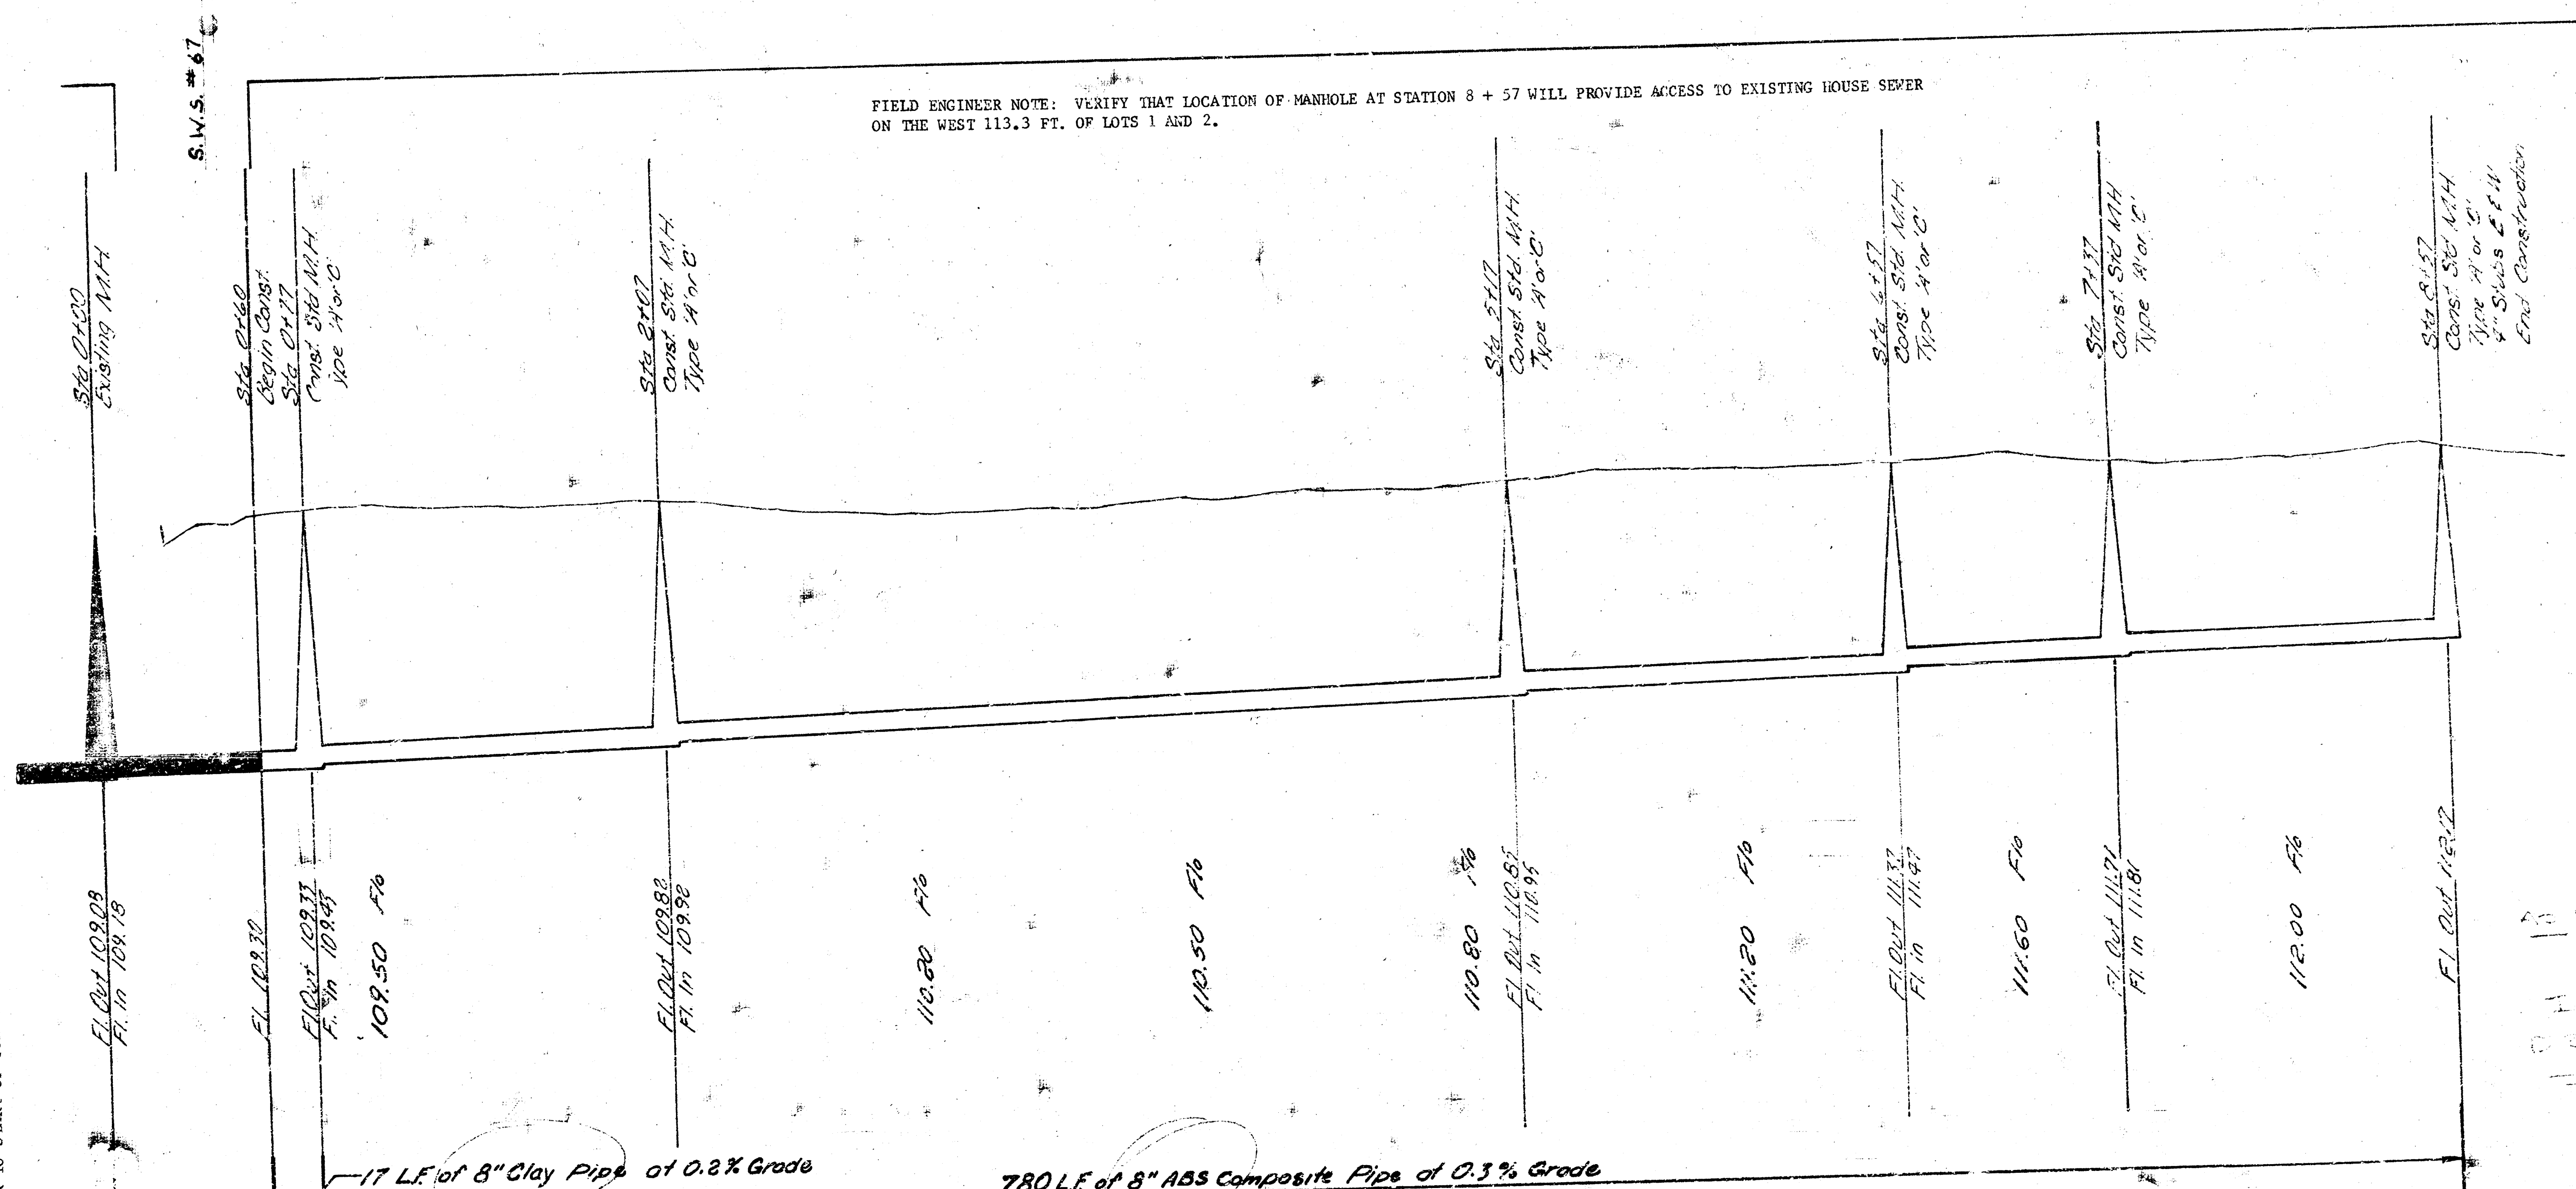

120

110

100

LAT. 113 SS 22
CITY OF WICHITA, KANSAS
R. W. LINN — CITY ENGINEER
PROJ. NO. — DBKL 568105