


B. M. 123.92 R. R. Spike E. Side
Large Elm tree, W. side
of Gow @ Ho. # 735 N. Gow.

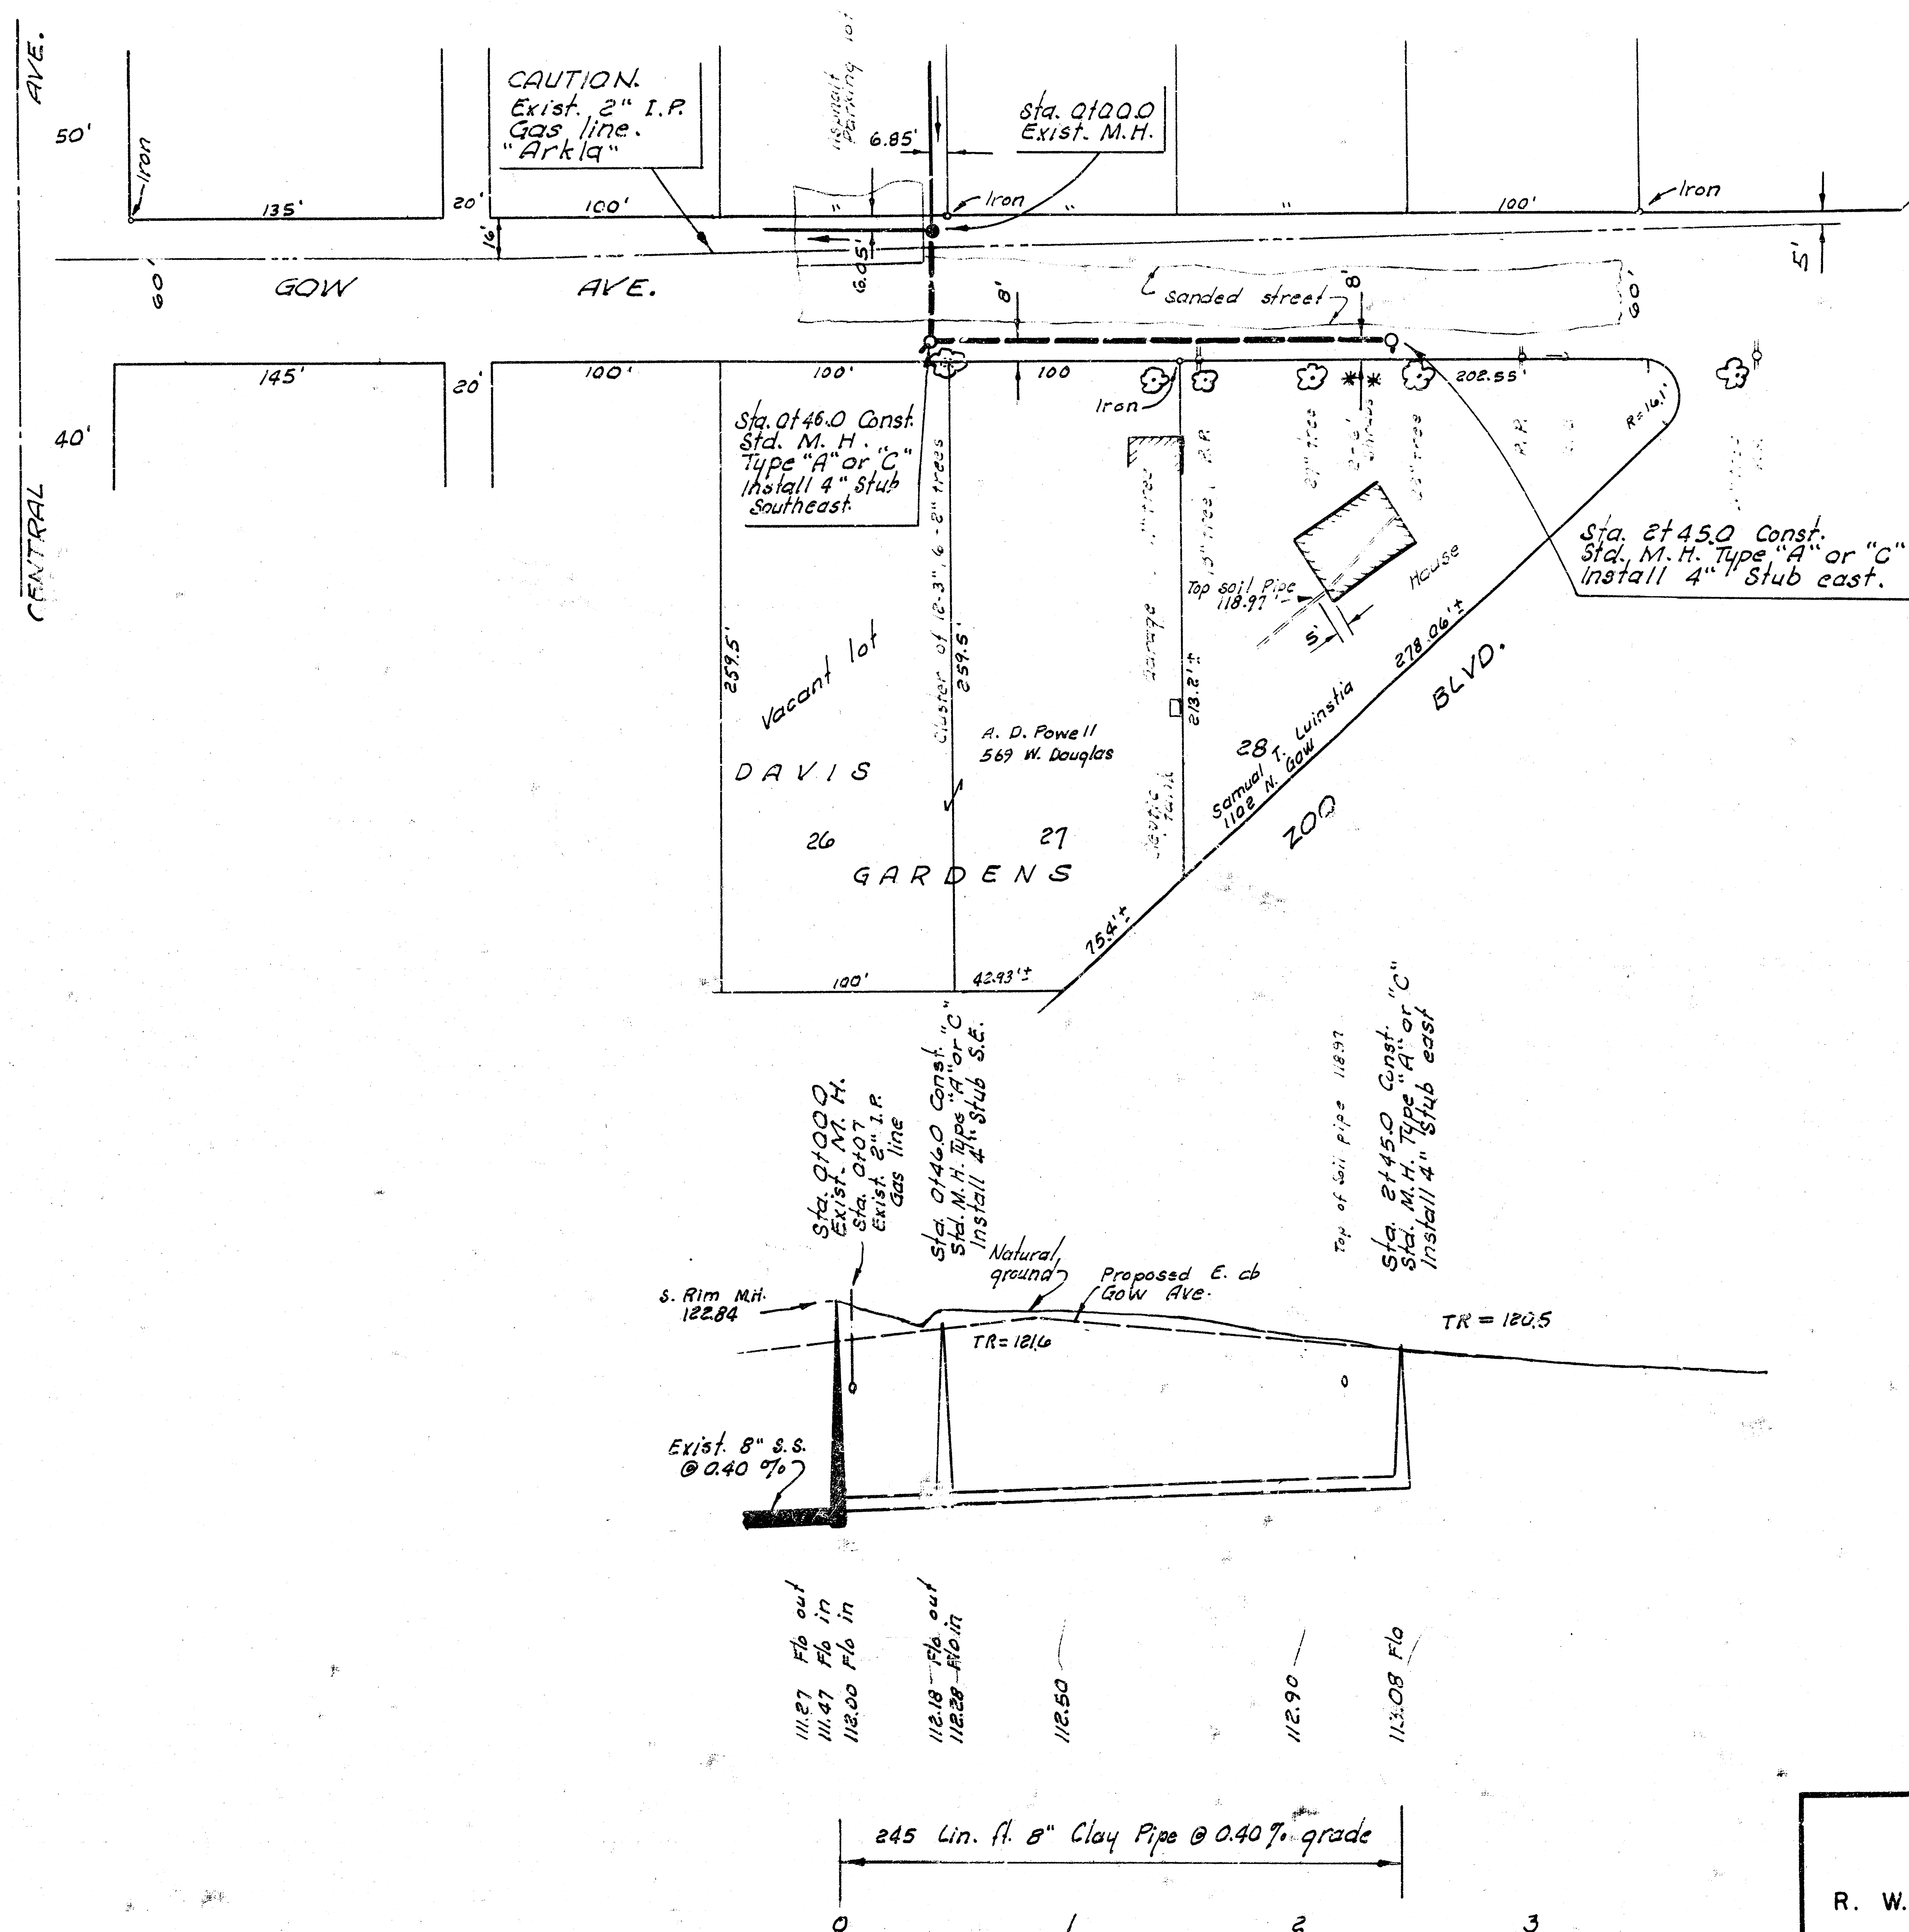

Plan Scale $1" = 40'$
 Profile Scale $1" = 40'$ Horiz
 $1" = 5'$ Vert.

LAT. 126 , S. S. NO. 22
CITY OF WICHITA , KANSAS
R. W. LINN — CITY ENGINEER
JAN. 1975 , PROJECT NO. DBKL574071