



Office
117

Profile
117

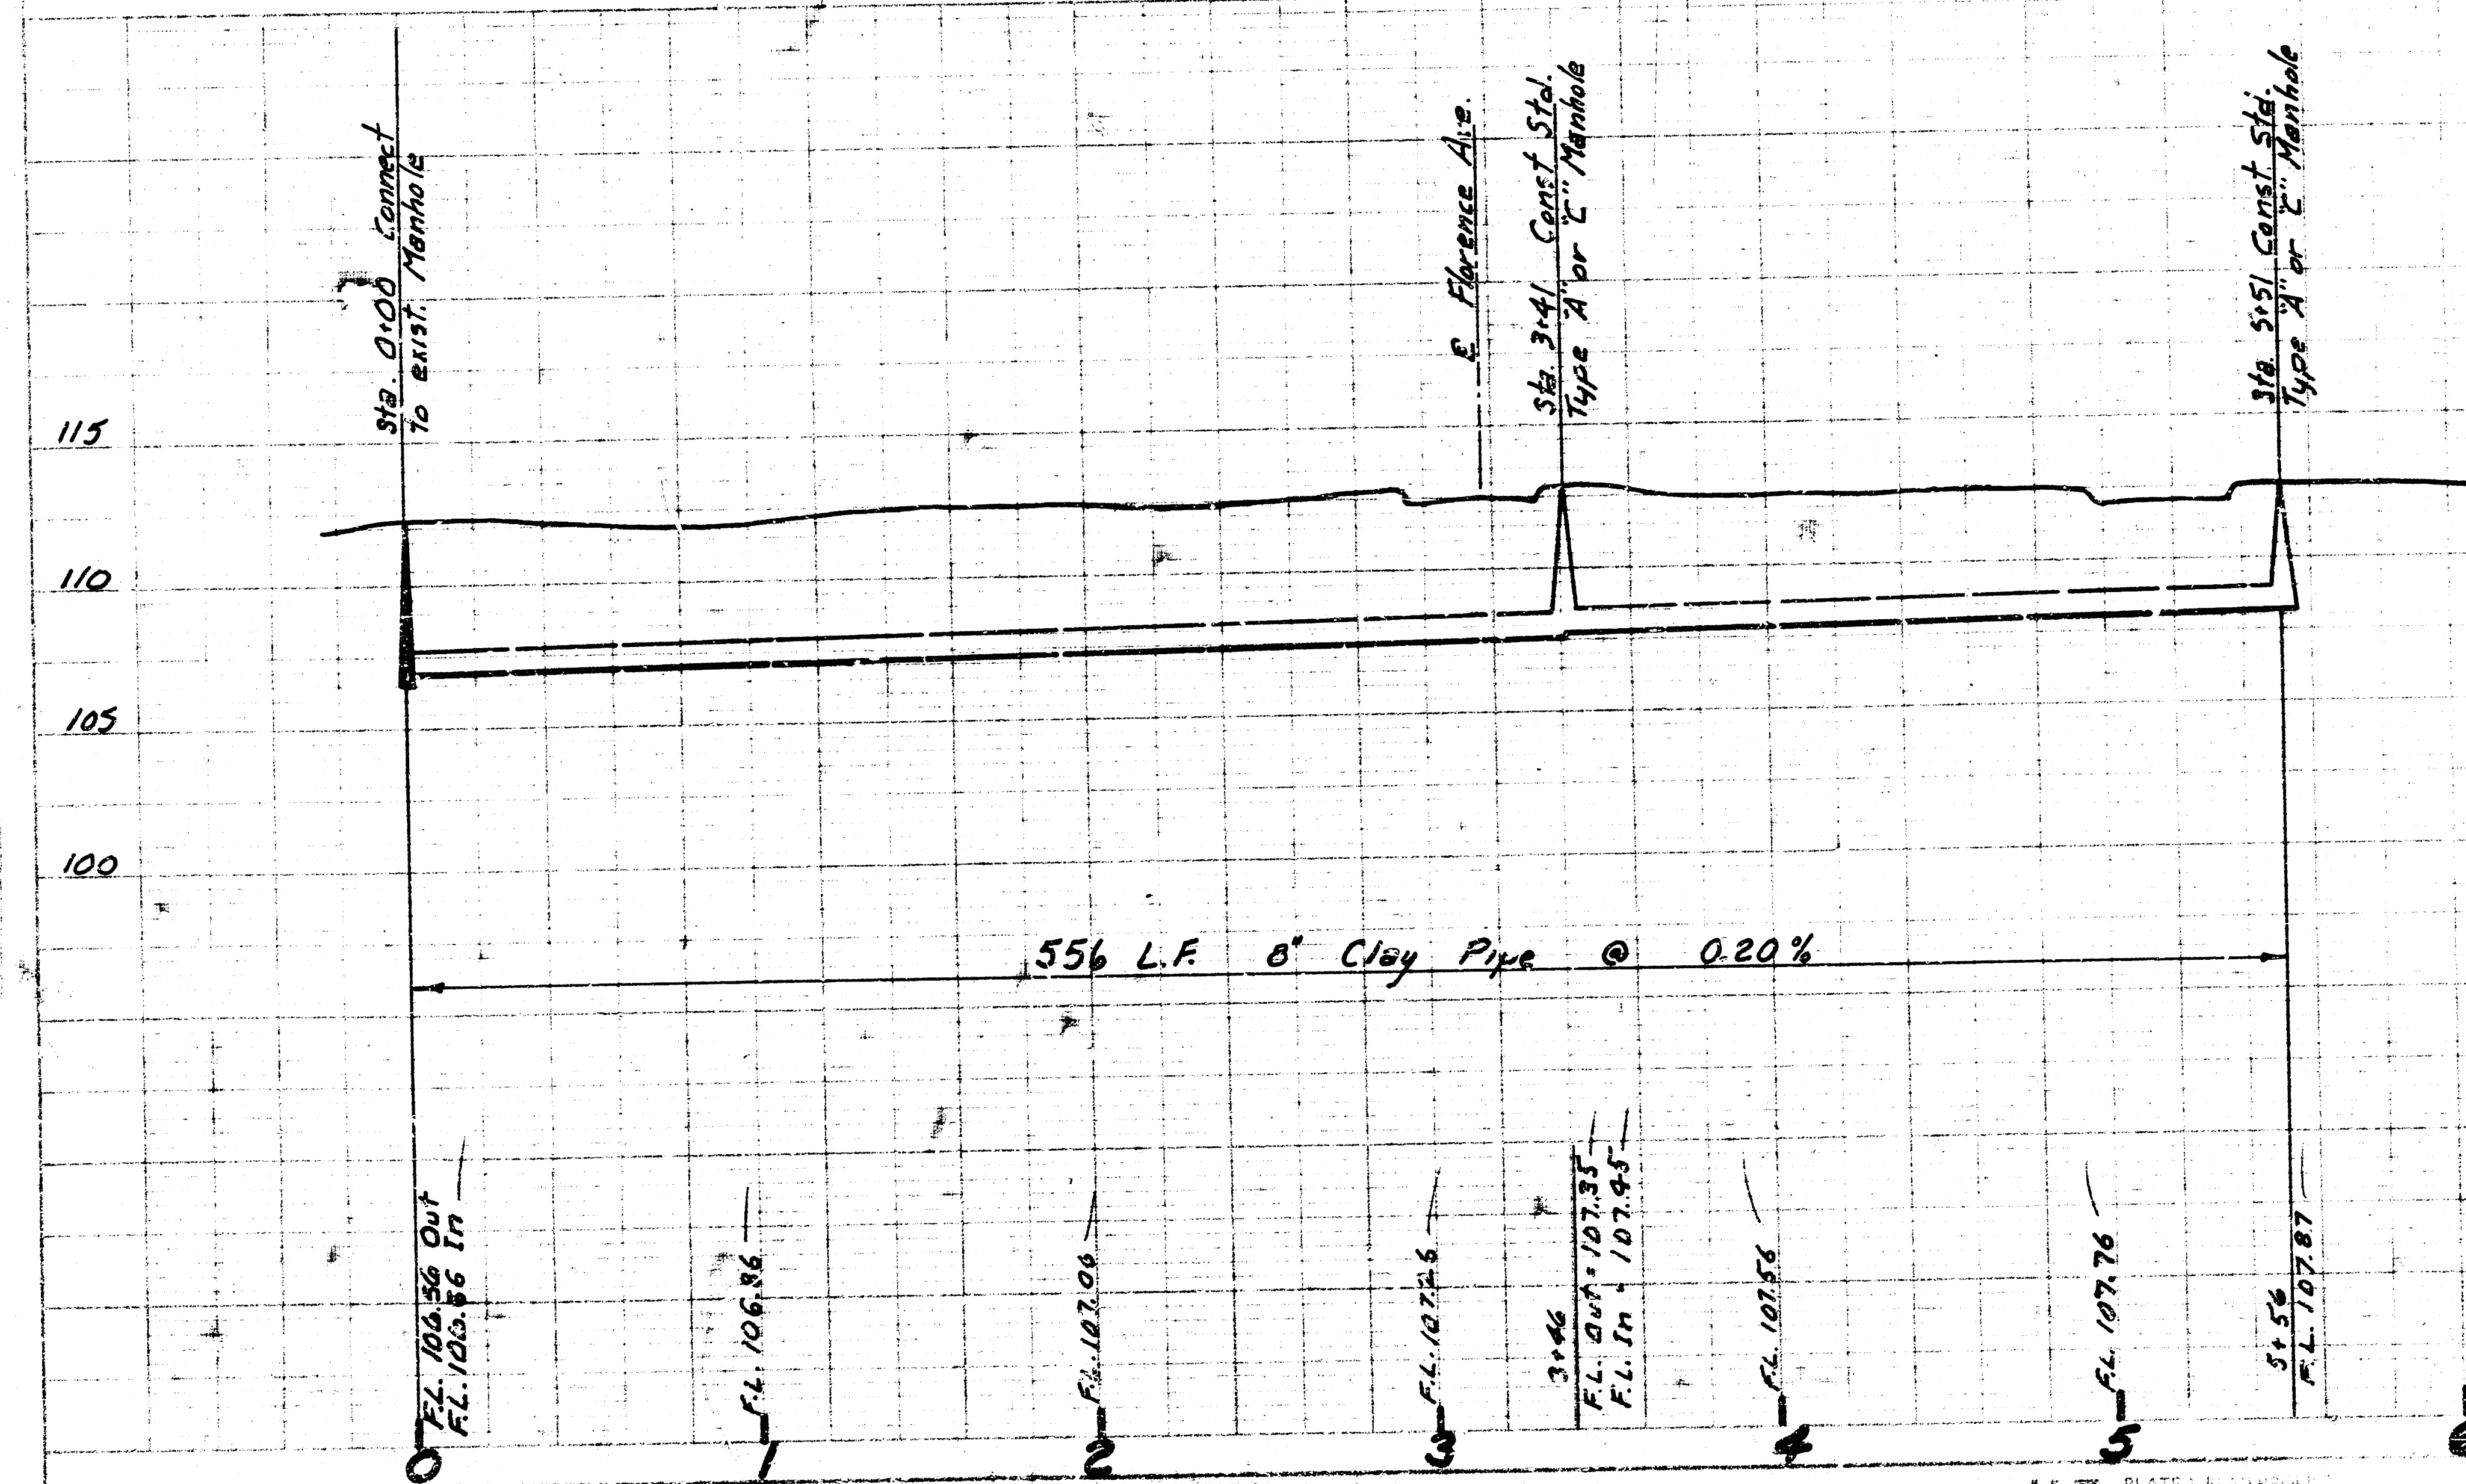

LAT 127
 SAN SEWER No 22
 CITY OF WICHITA, KANSAS
 R.W. LINN: CITY ENGINEER
 DATE: PROJ. No. DBK157400

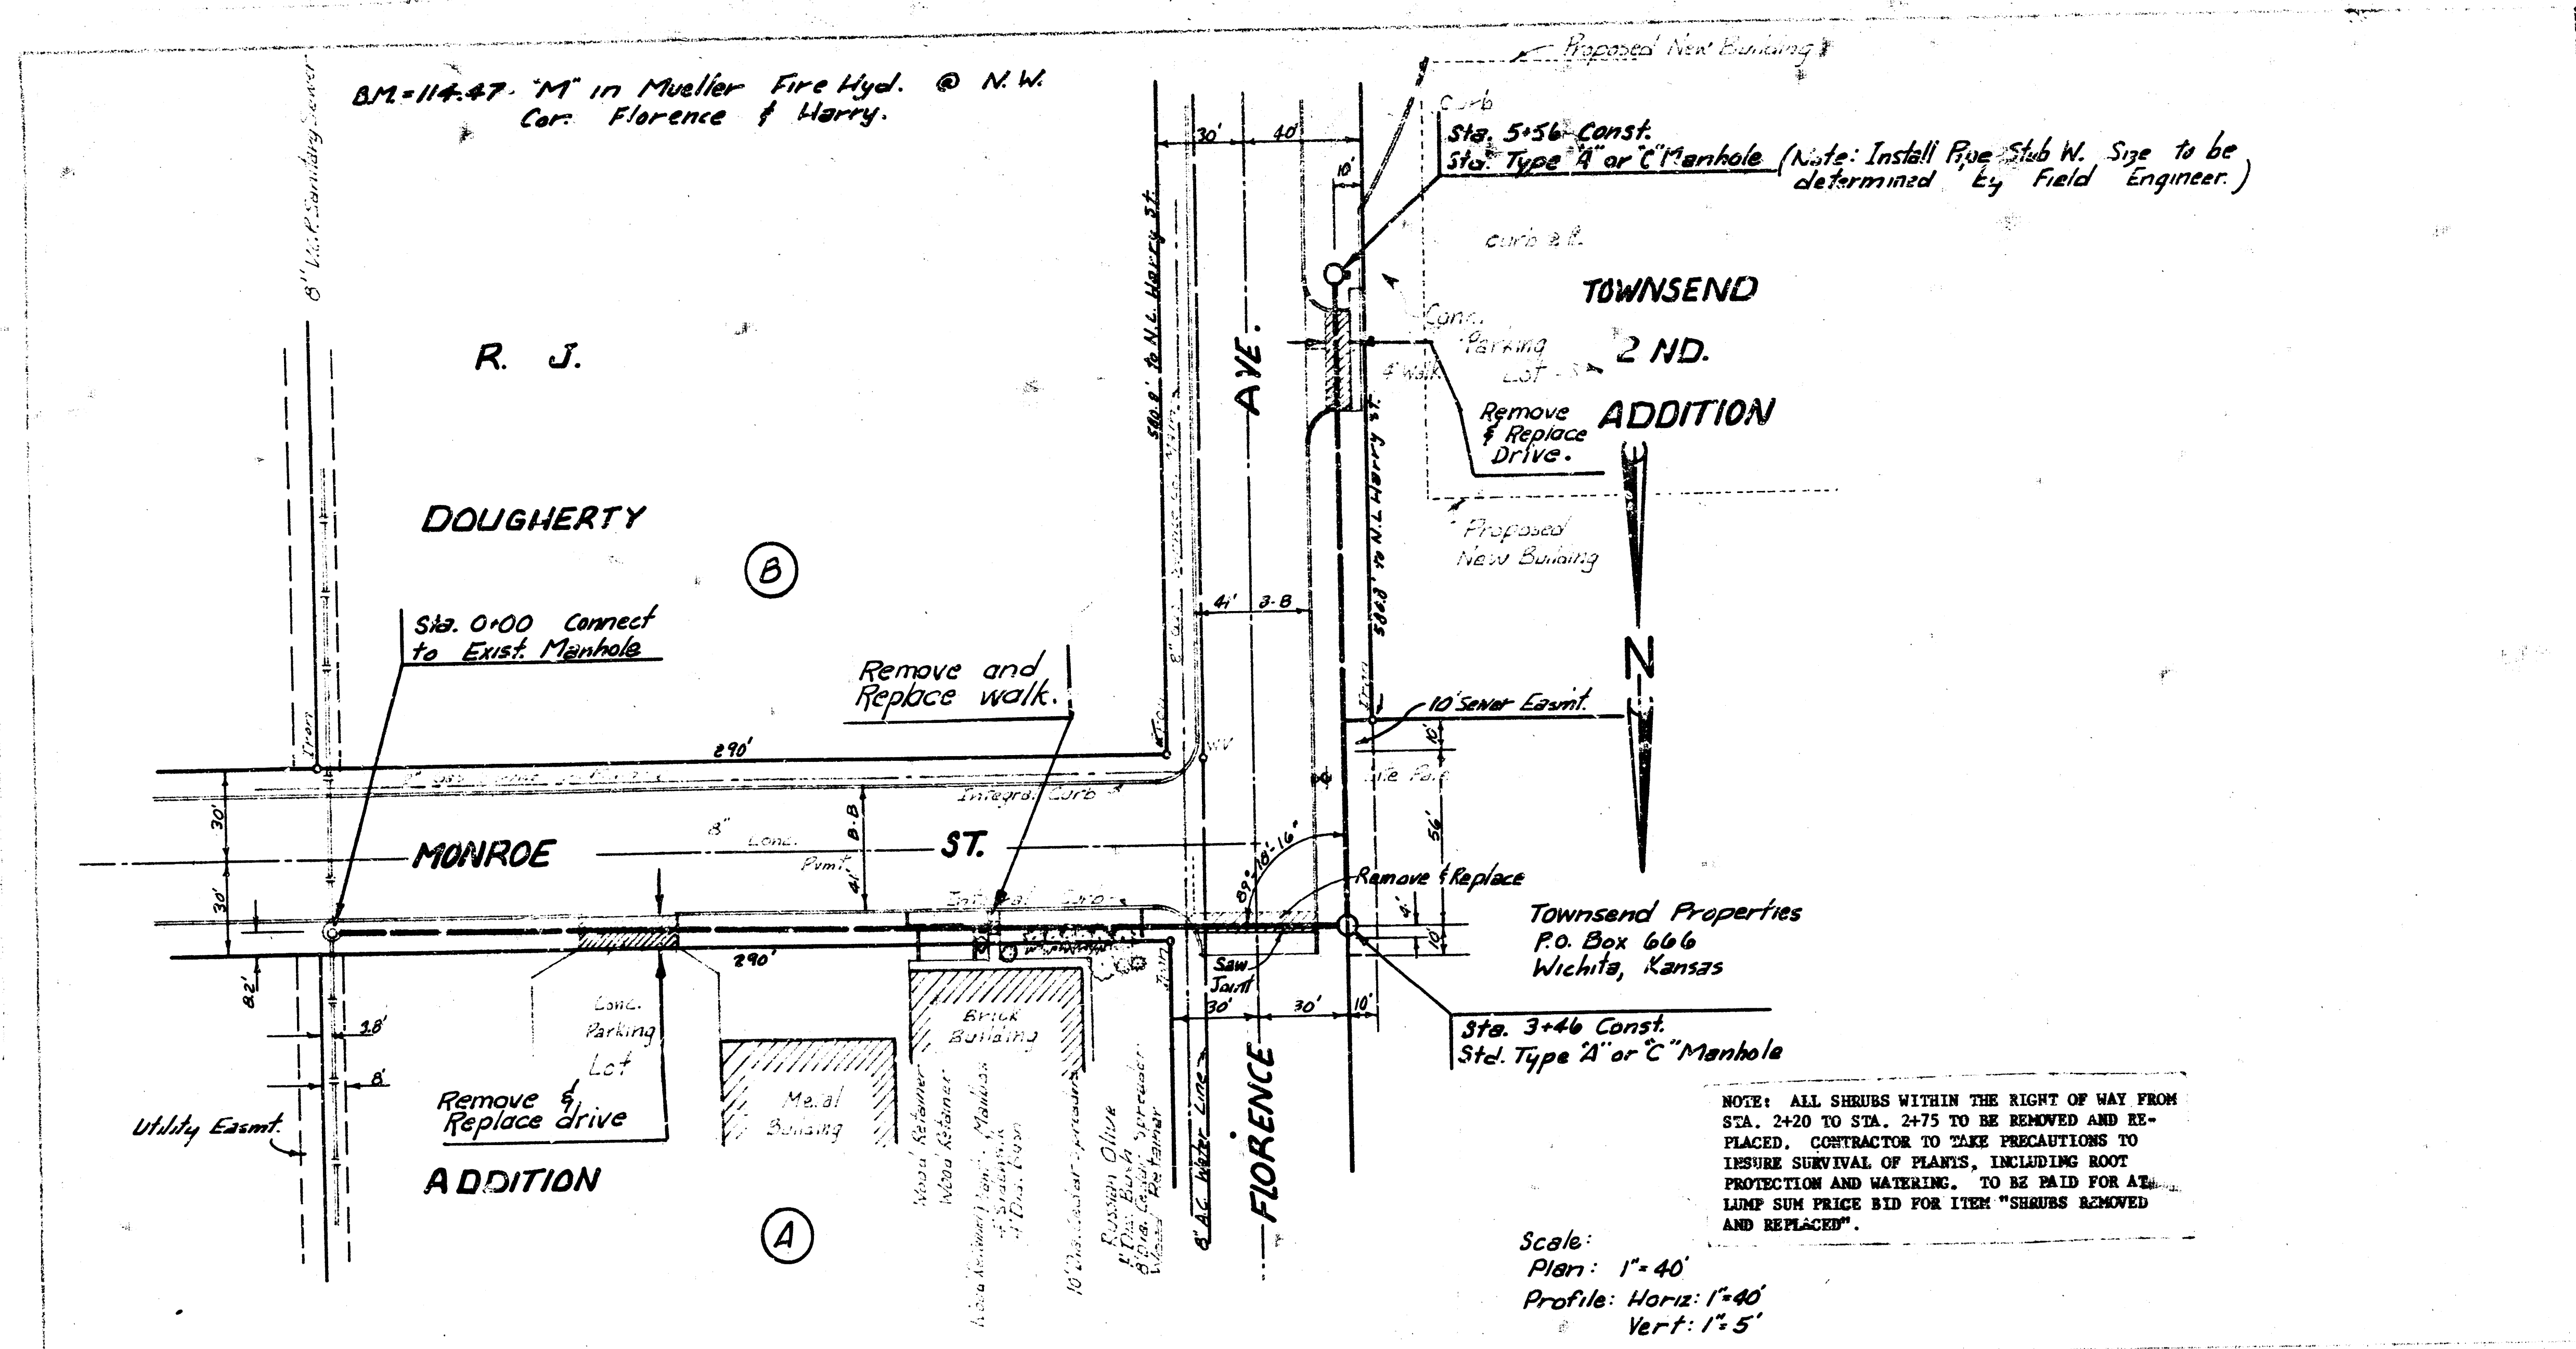