



LOCATION MAP
 LATERAL 4 SANITARY SEWER 22
 CITY OF WICHITA
 B.E. SMITH CITY ENGINEER
 PROJ. NO C24-49

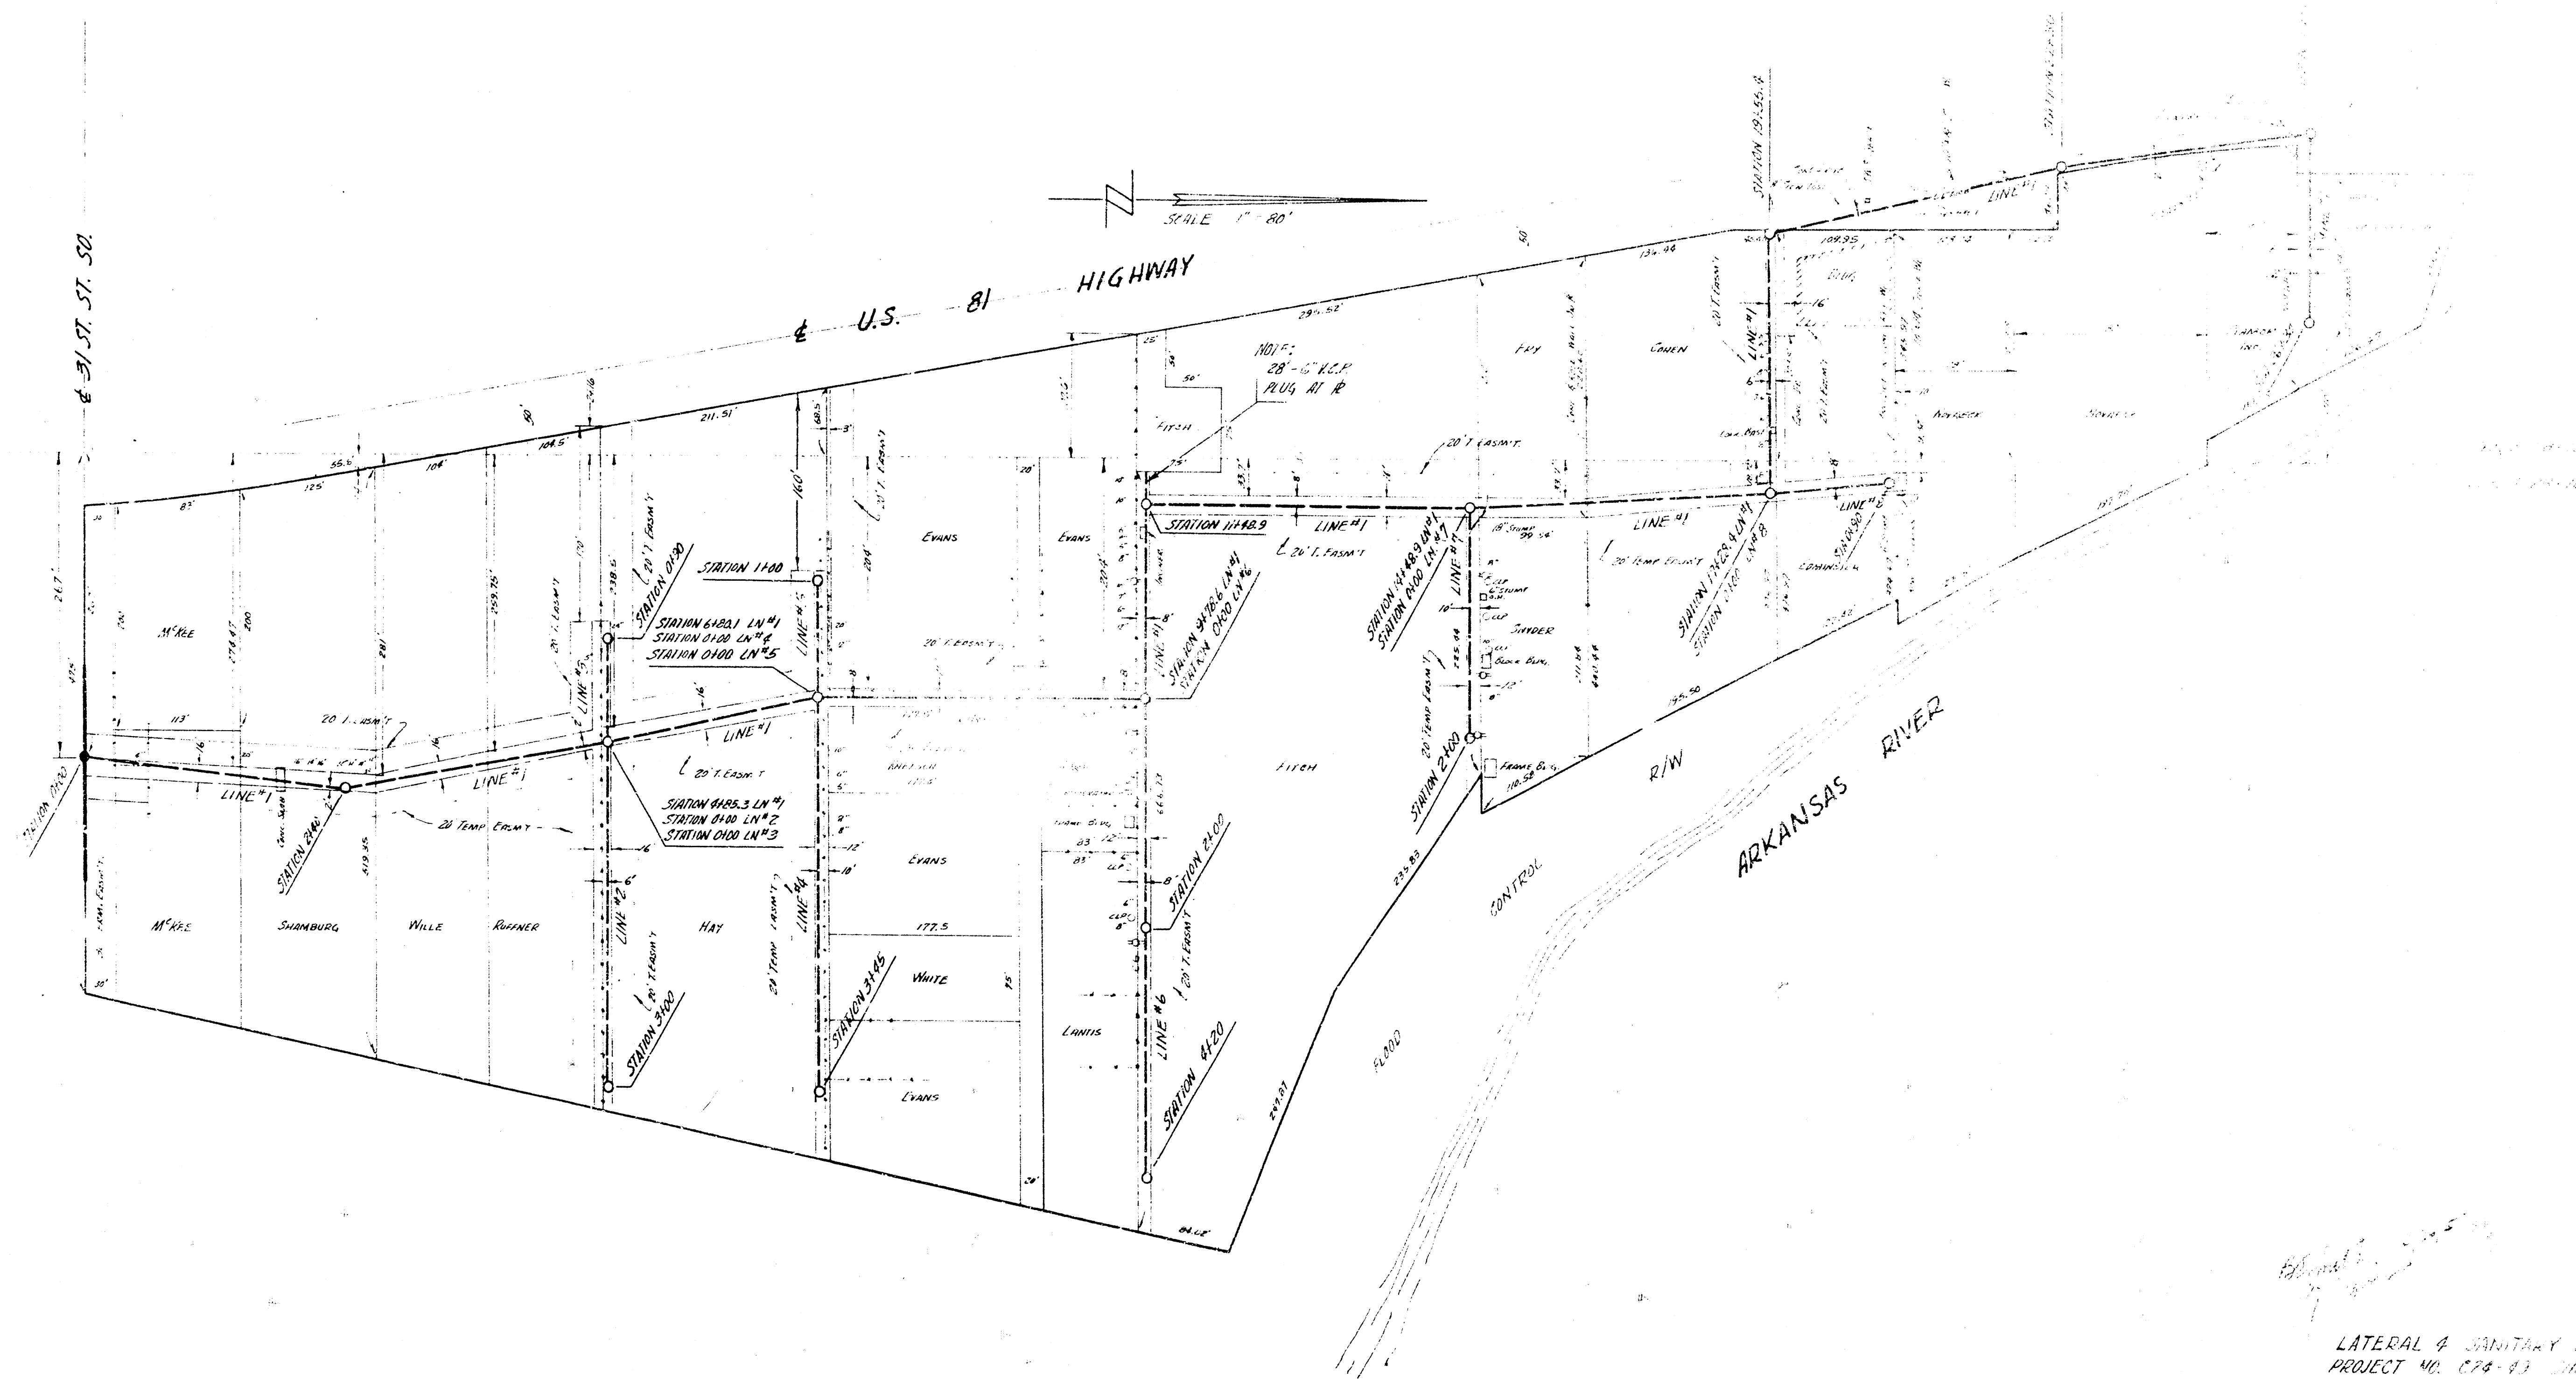

33.0' IN N.E. COR. CONC. HEADWALL CLVT. N.W. COR. 31ST ST. SO. BROADWAY

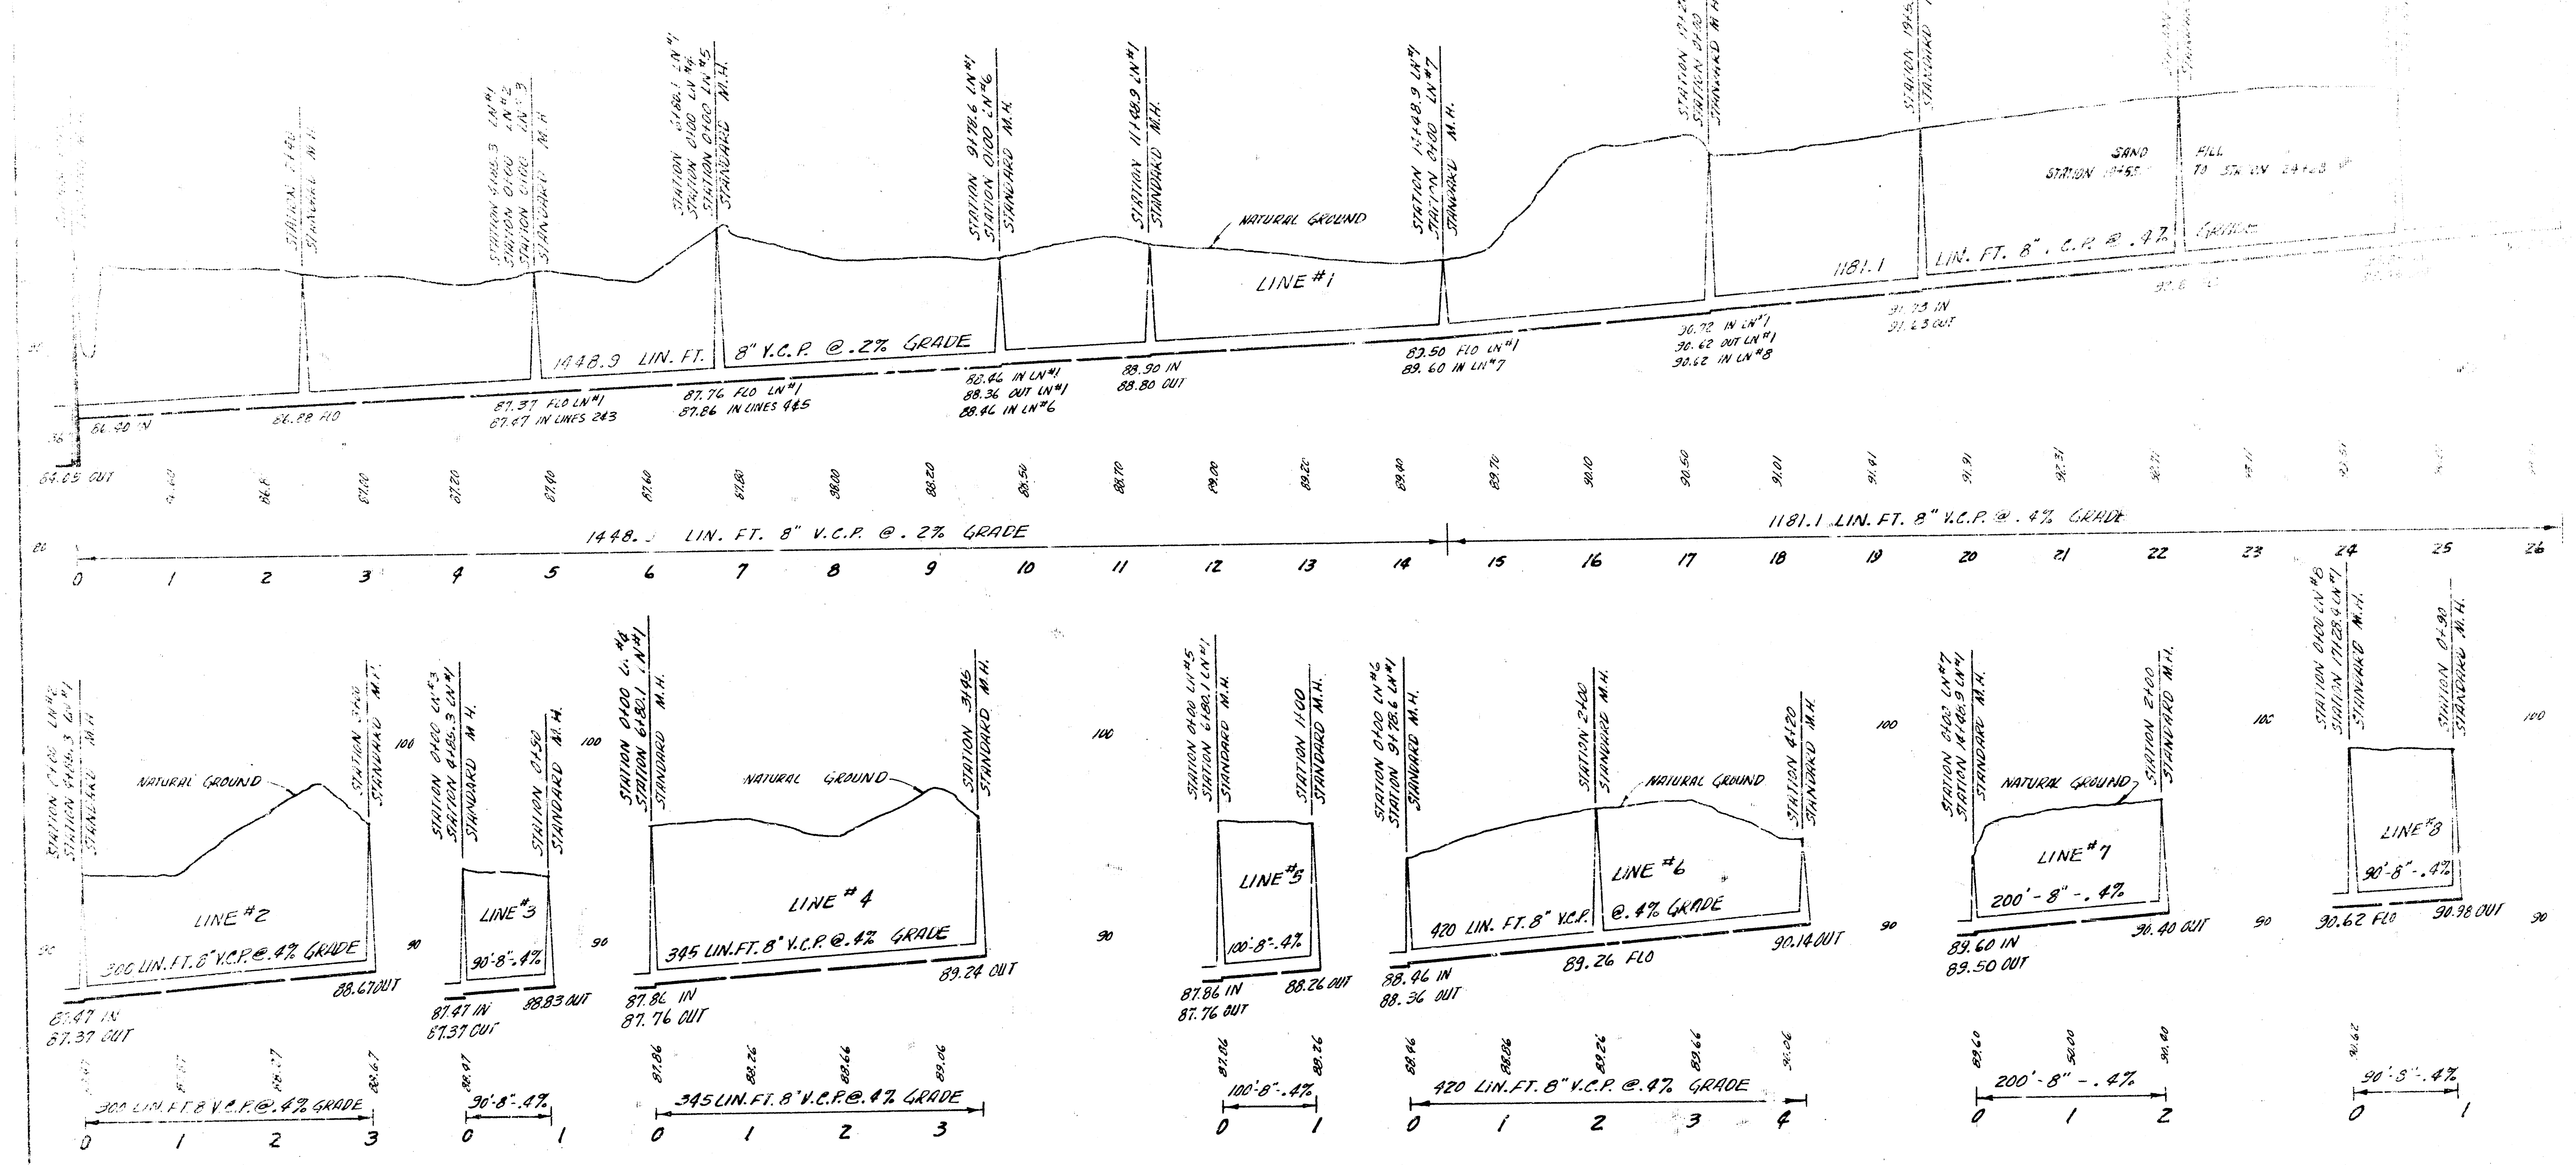

PROFILE SCALE 1"=80' HOR, 1"=4' VERTICAL