



NOTE TO CONTRACTOR

NOTE TO CONTRACTOR

Plan Scale 1"=90'
 Profile Scale 1"=9' Vert.

Plan Scale 1"=90'
 Profile Scale 1"=9' Vert.

B.M. 125.54 S.E. Cor. Conc. Slab @ S. Door to Church, 920 W. Central

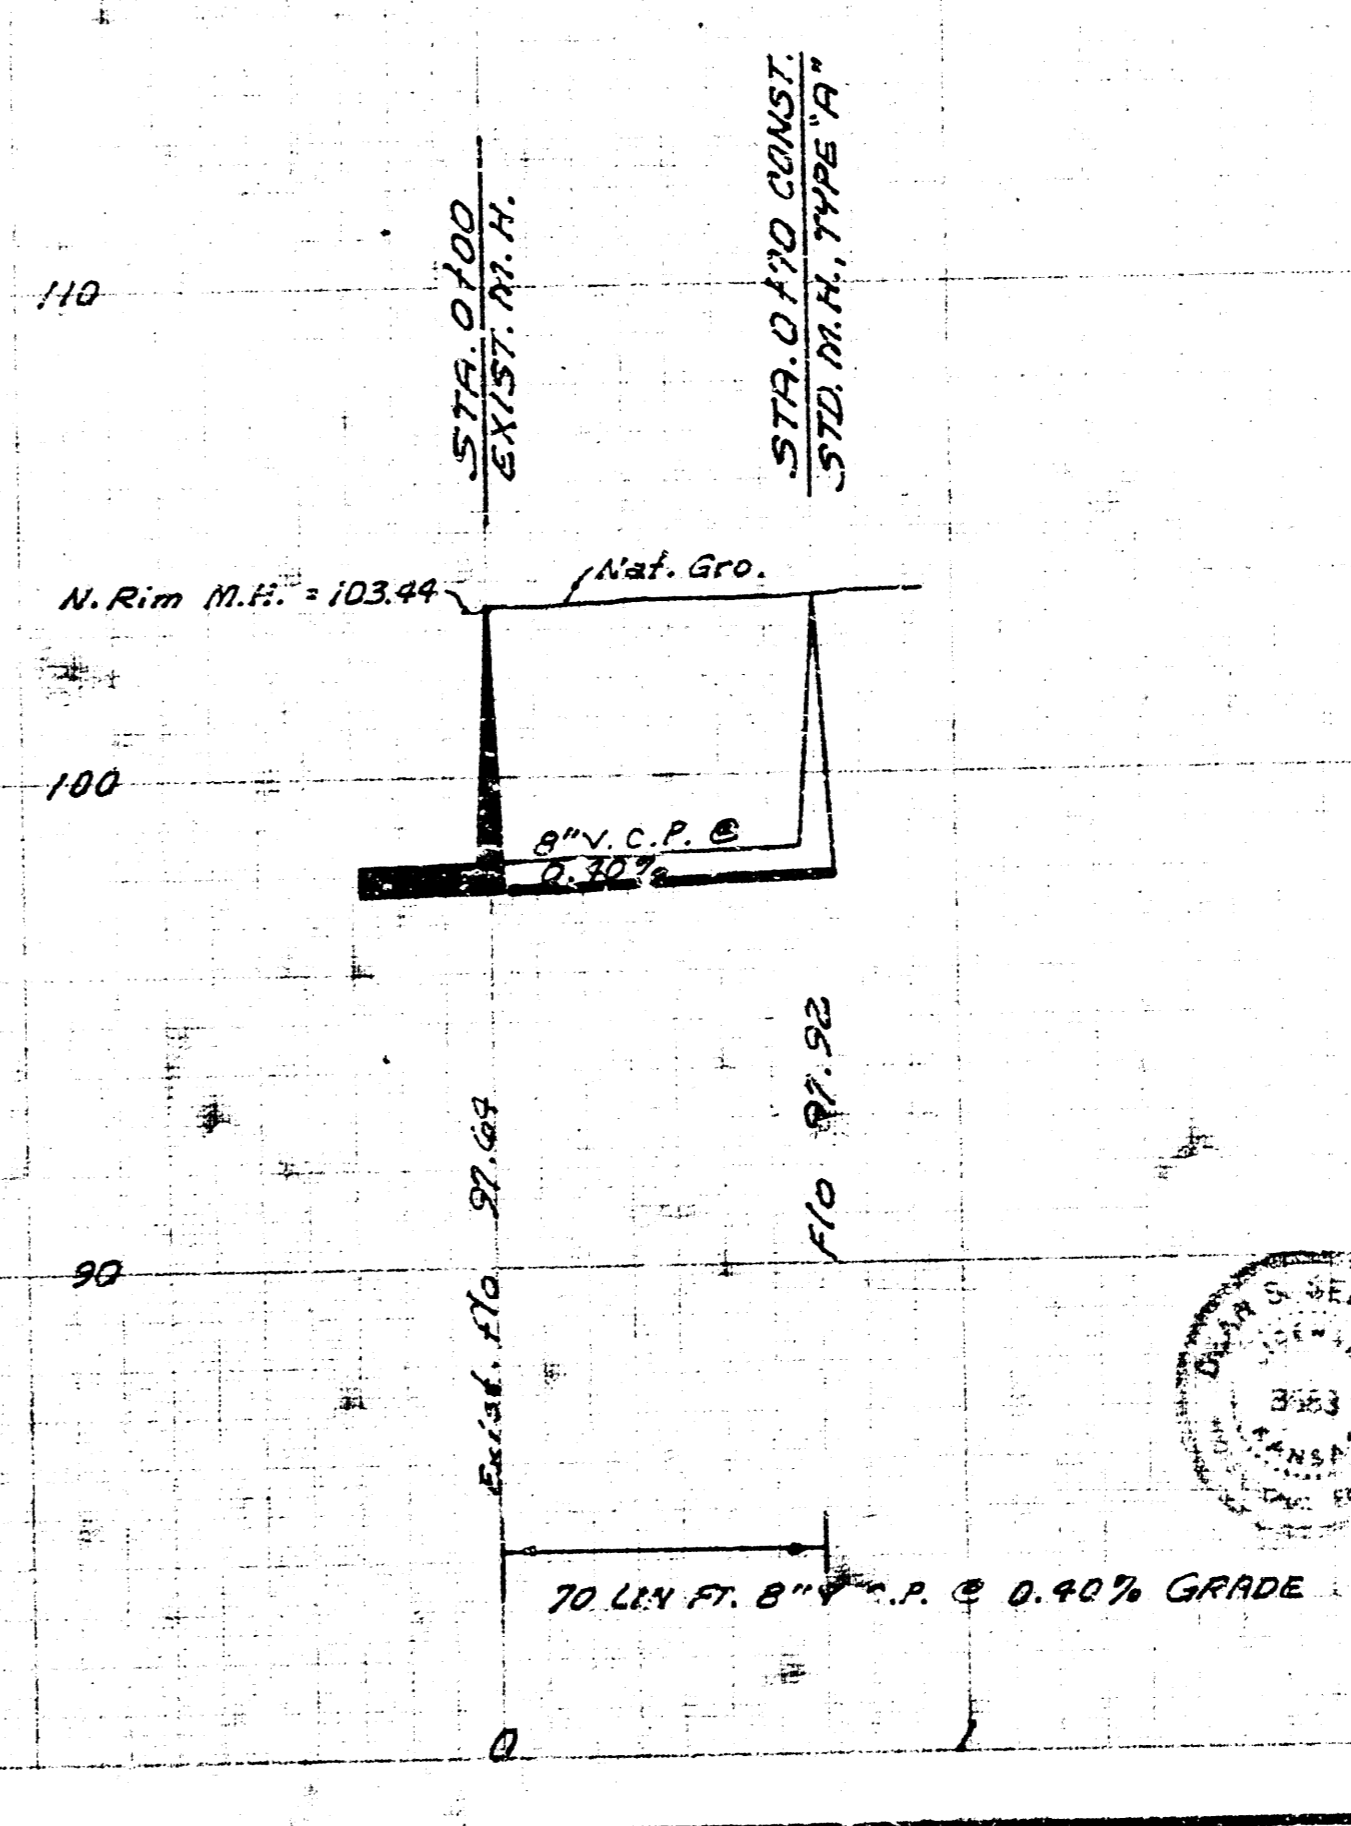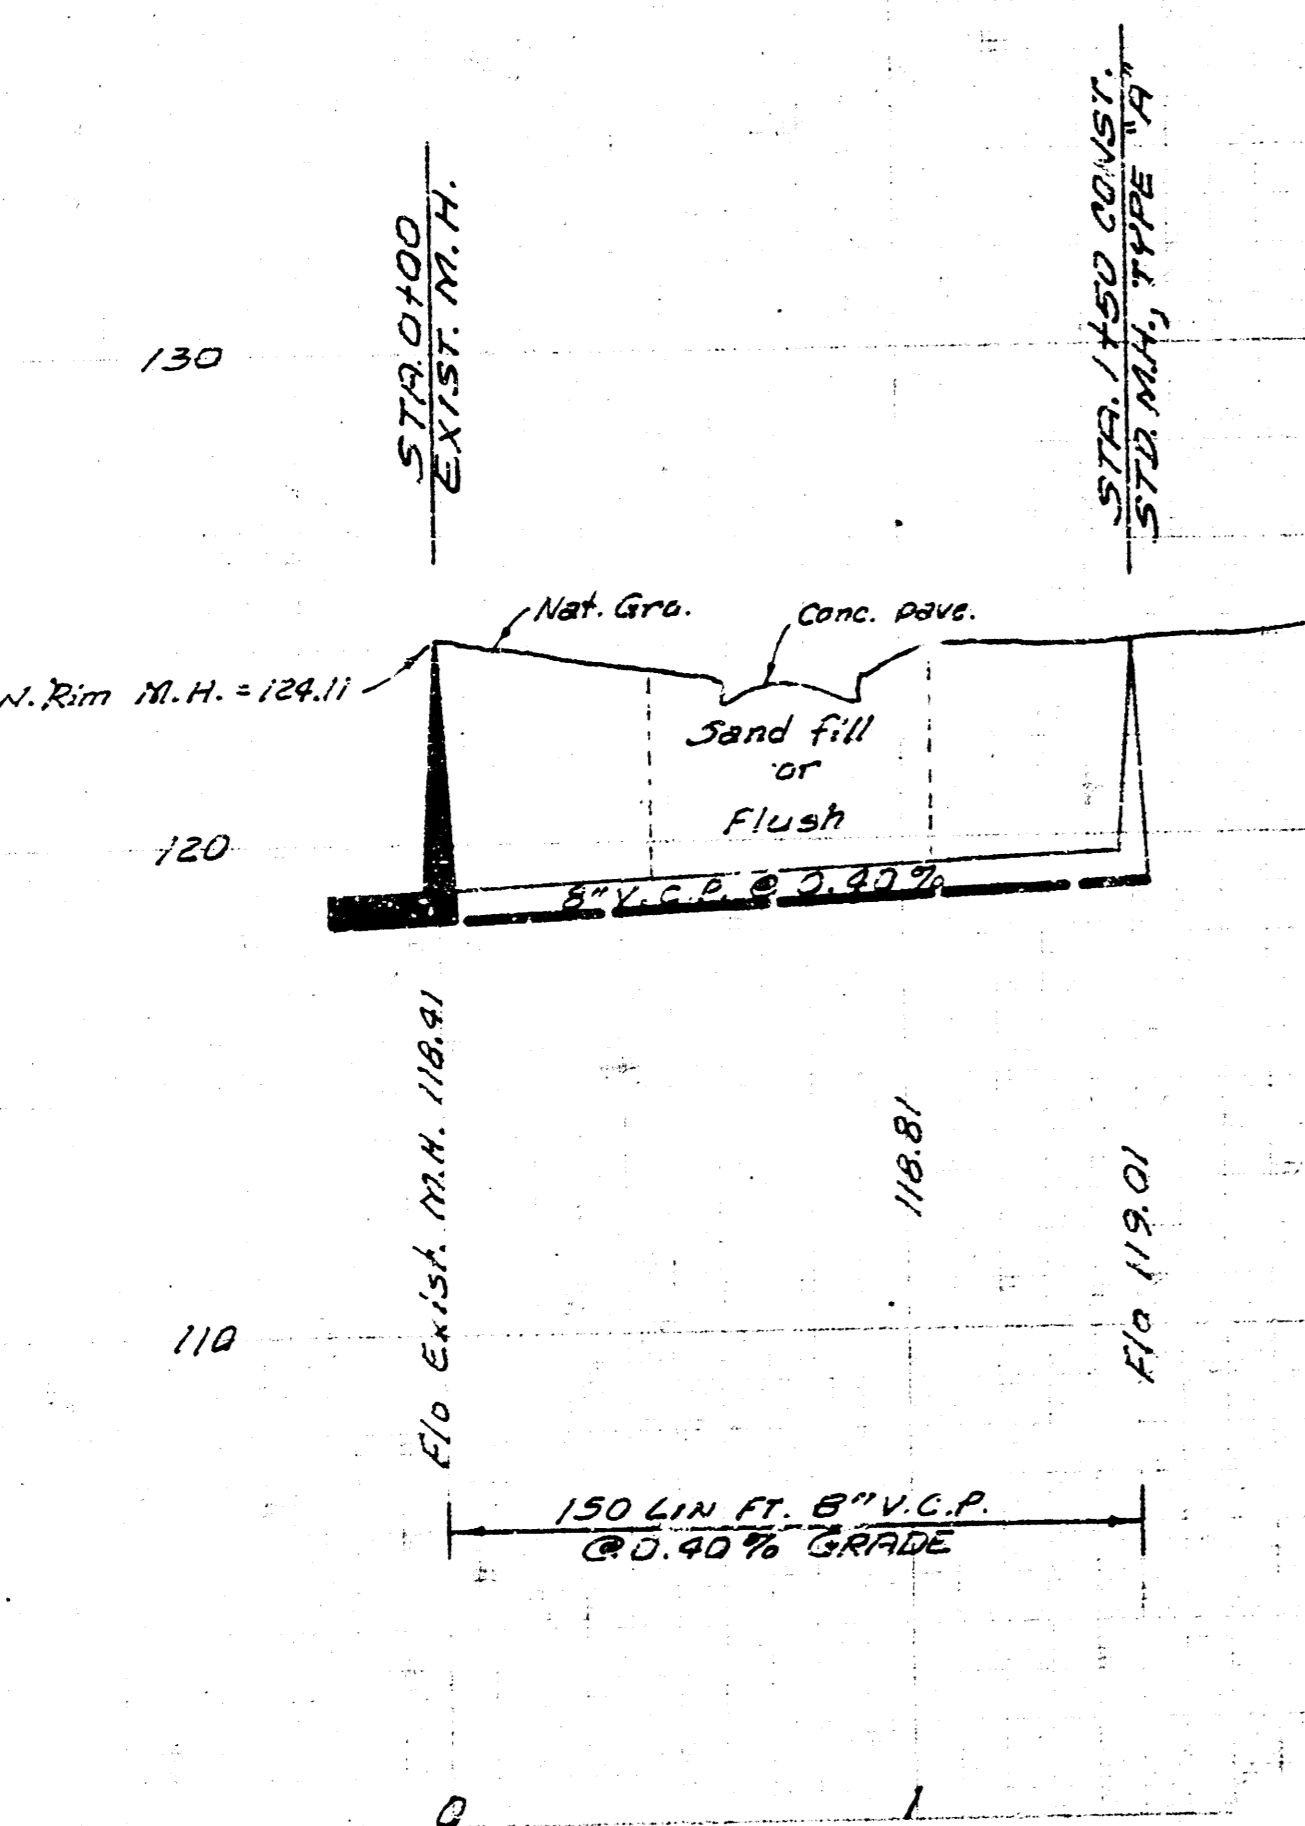

EXTENSION TO
 LAT. 109, SUB. 5, S. 3. 22
 CITY OF WICHITA, KANSAS
 B. E. SMITH, CITY ENGINEER
 PRIVATE PROJECT
 DATE:

EXTENSION TO
 LAT. 9, S. 5. NO. 20
 CITY OF WICHITA, KANSAS
 B. E. SMITH, CITY ENGINEER
 PRIVATE PROJECT
 DATE:

