


BENEFIT DISTRICT

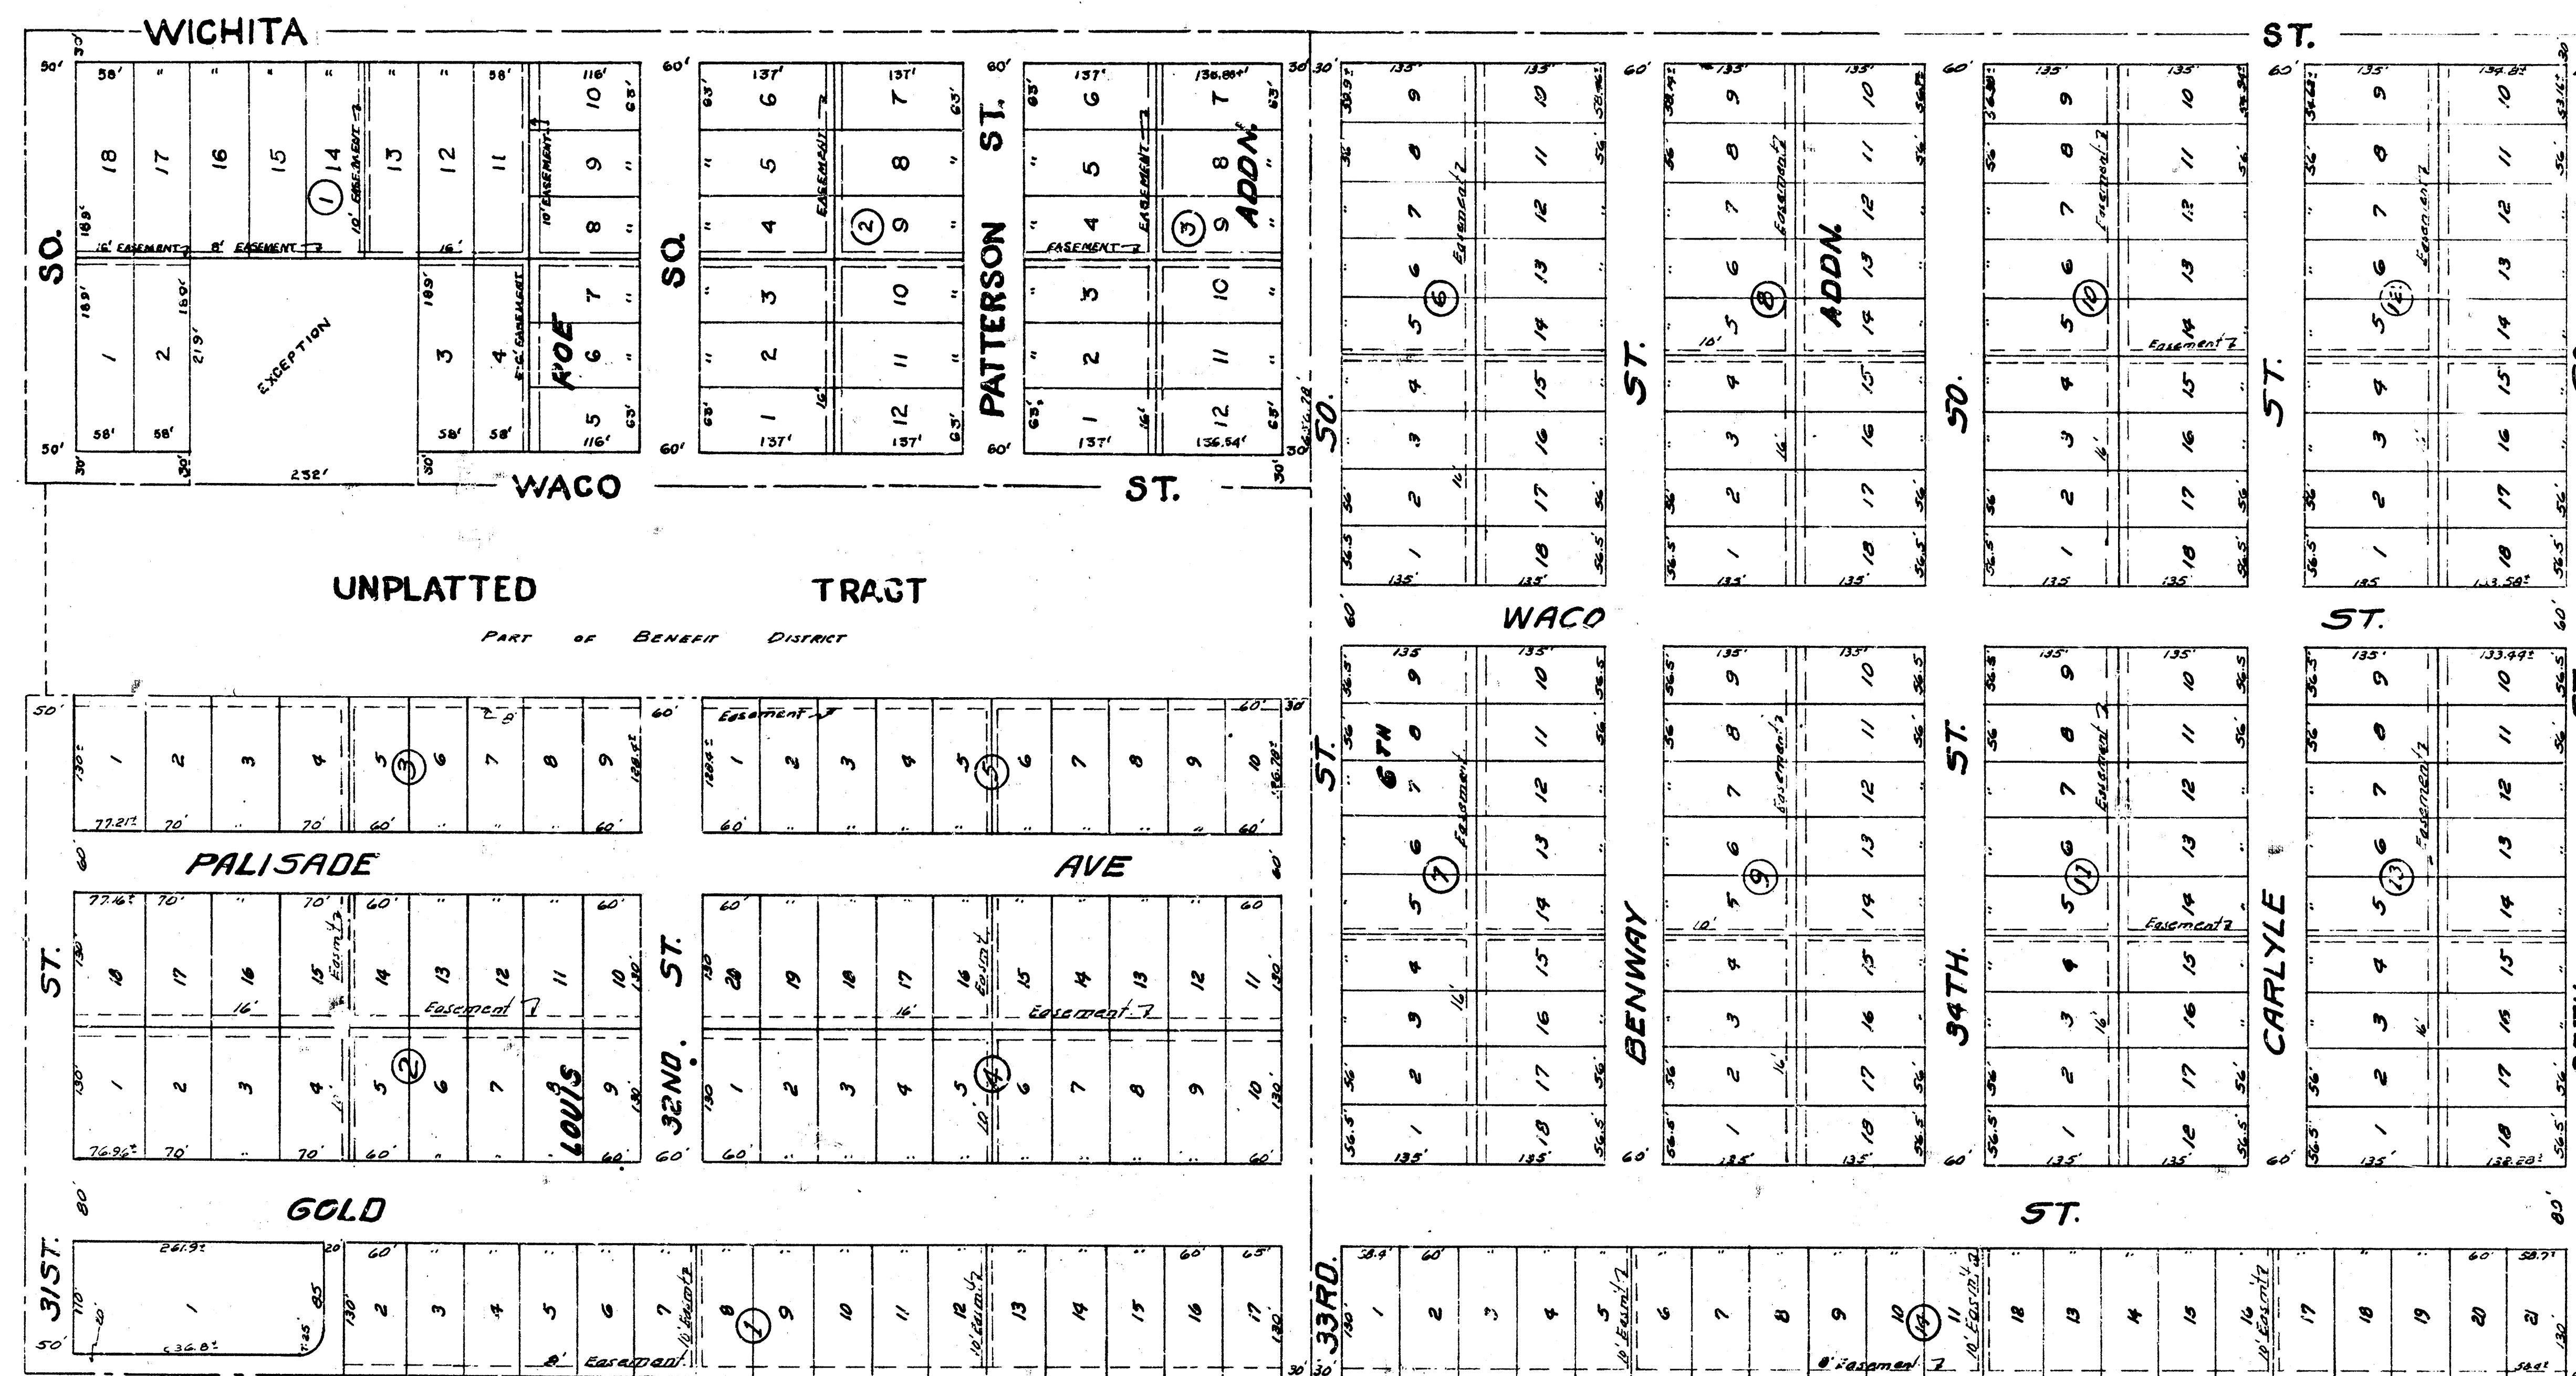

LAT. 5 S.S. 22
CITY OF WICHITA KANSAS
BESMITH CITY ENGINEER.
Proj. No. C24-59


LOCATION MAP

LAT. 5 S.S.22

CITY OF WICHITA


B.E. SMITH CITY ENGINEER


PROJ. C24-54

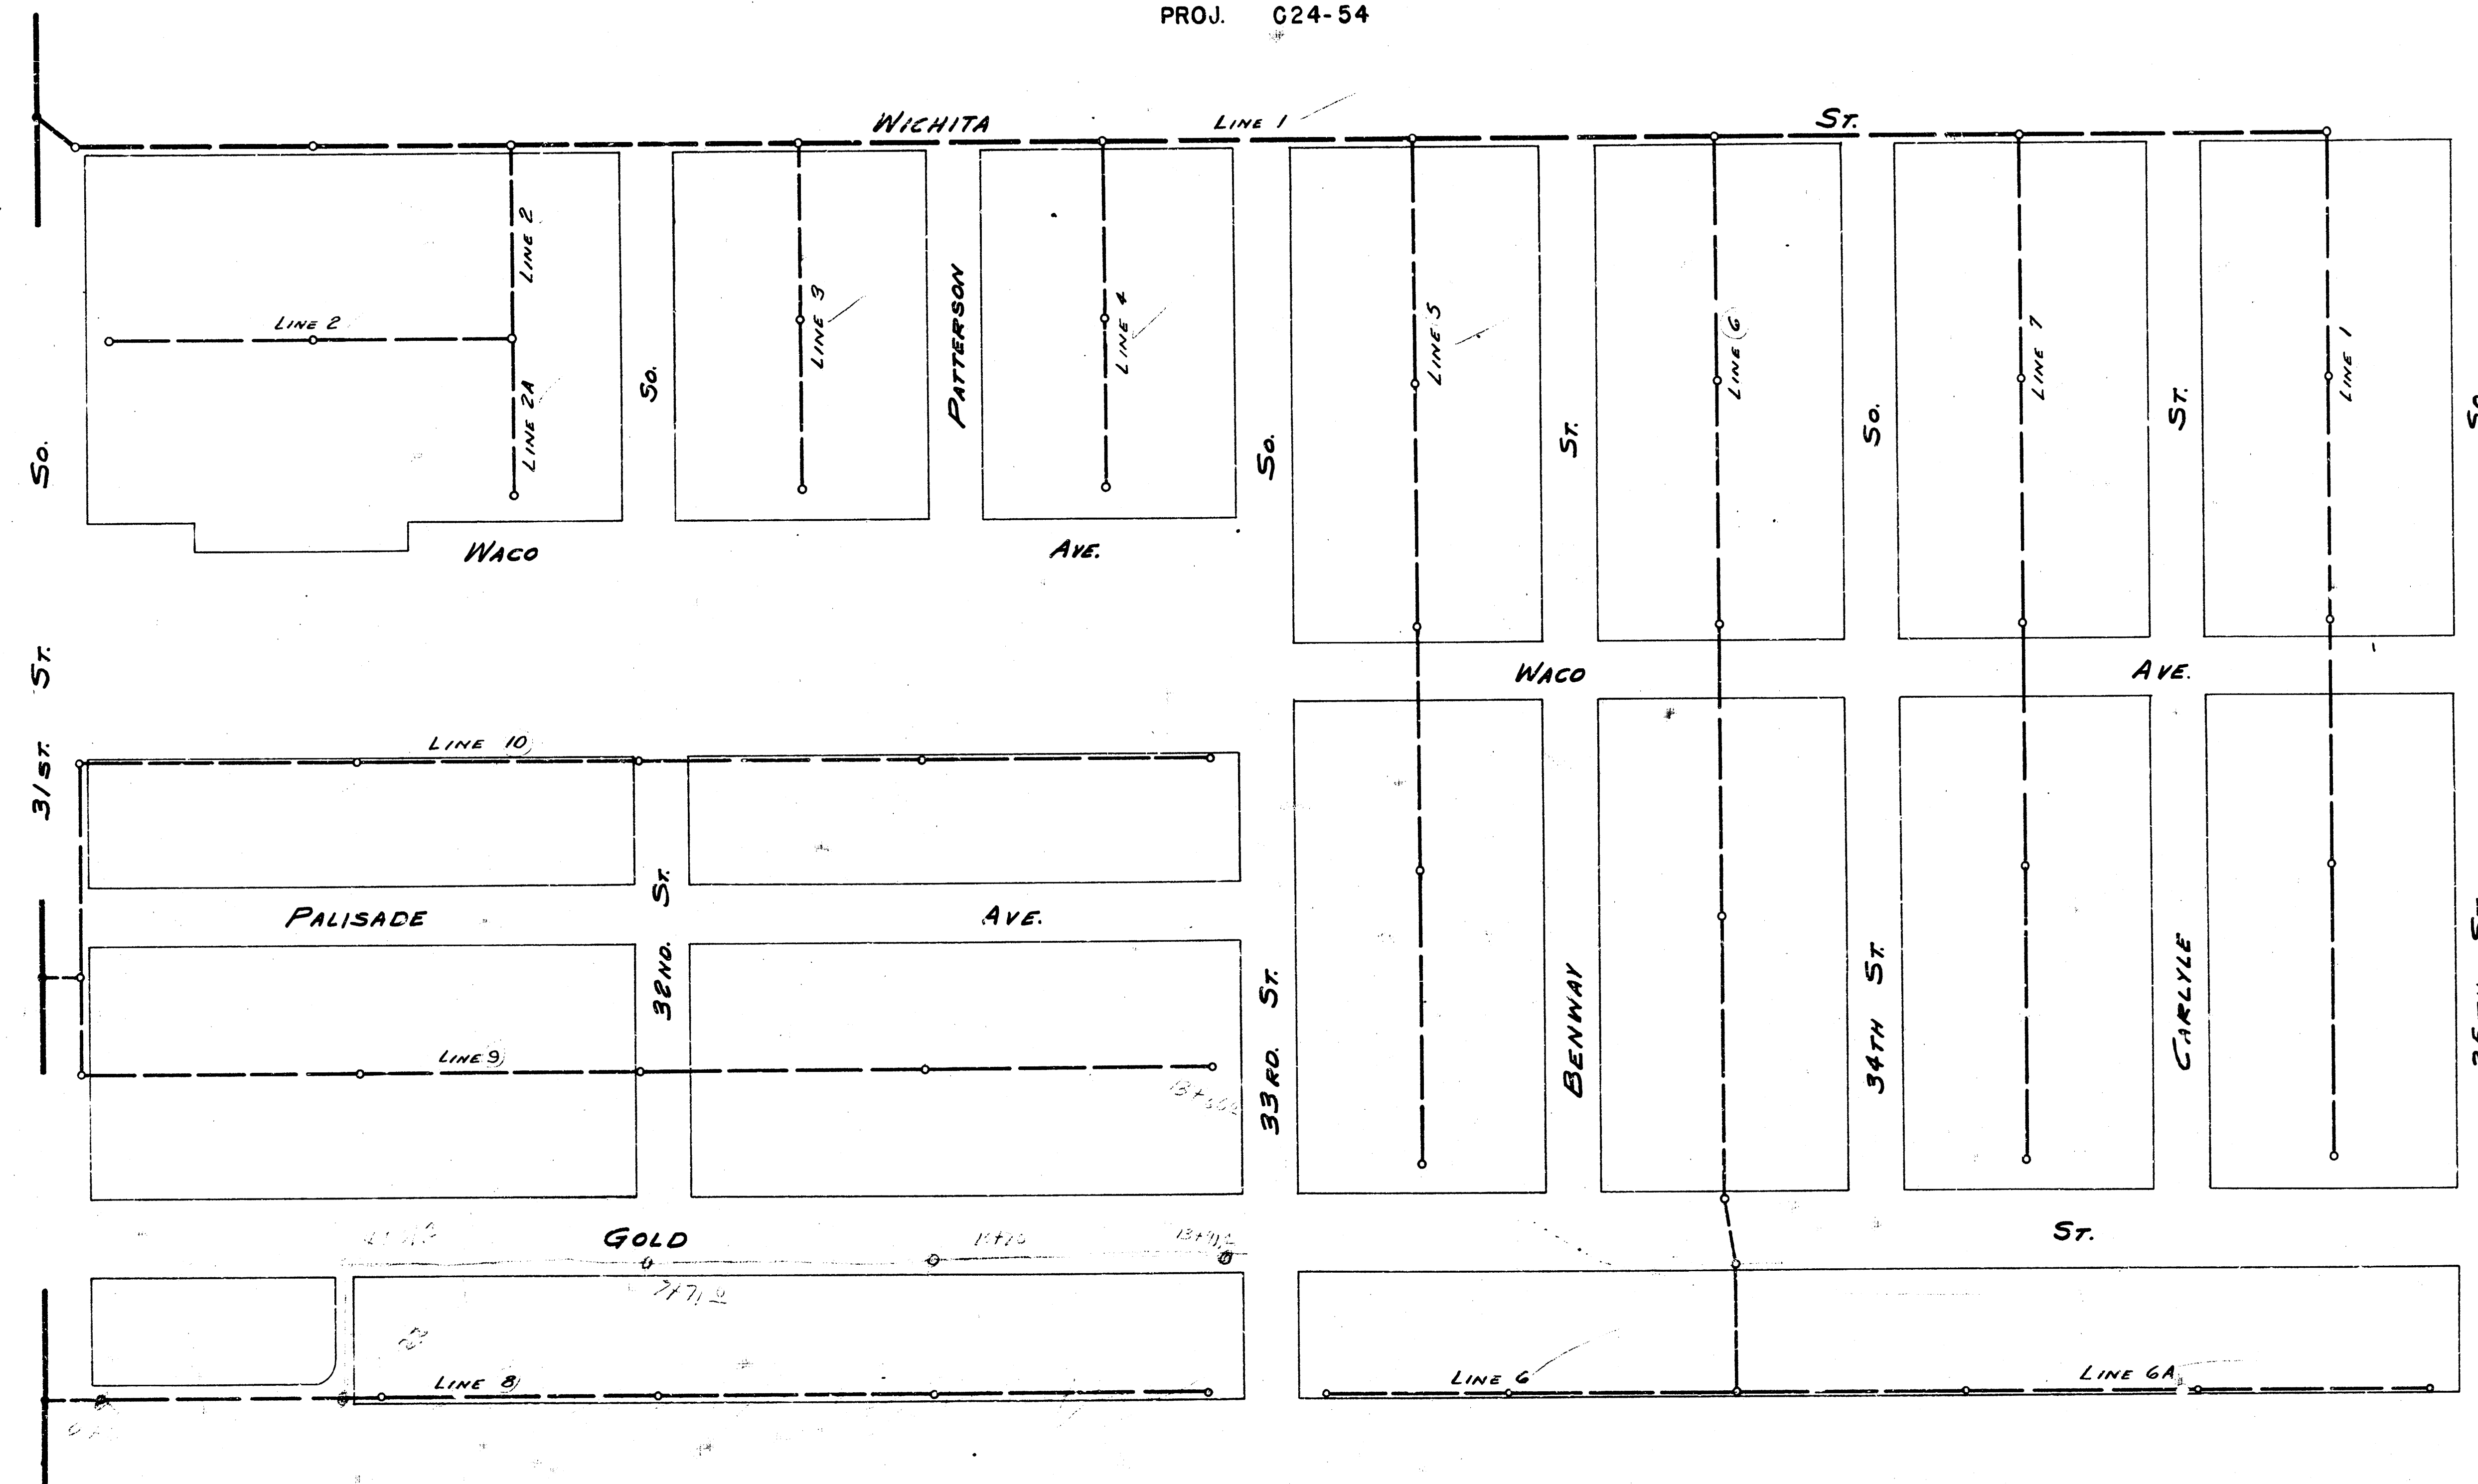




Survey K-11
Plan
Checked
Date 5/15/54



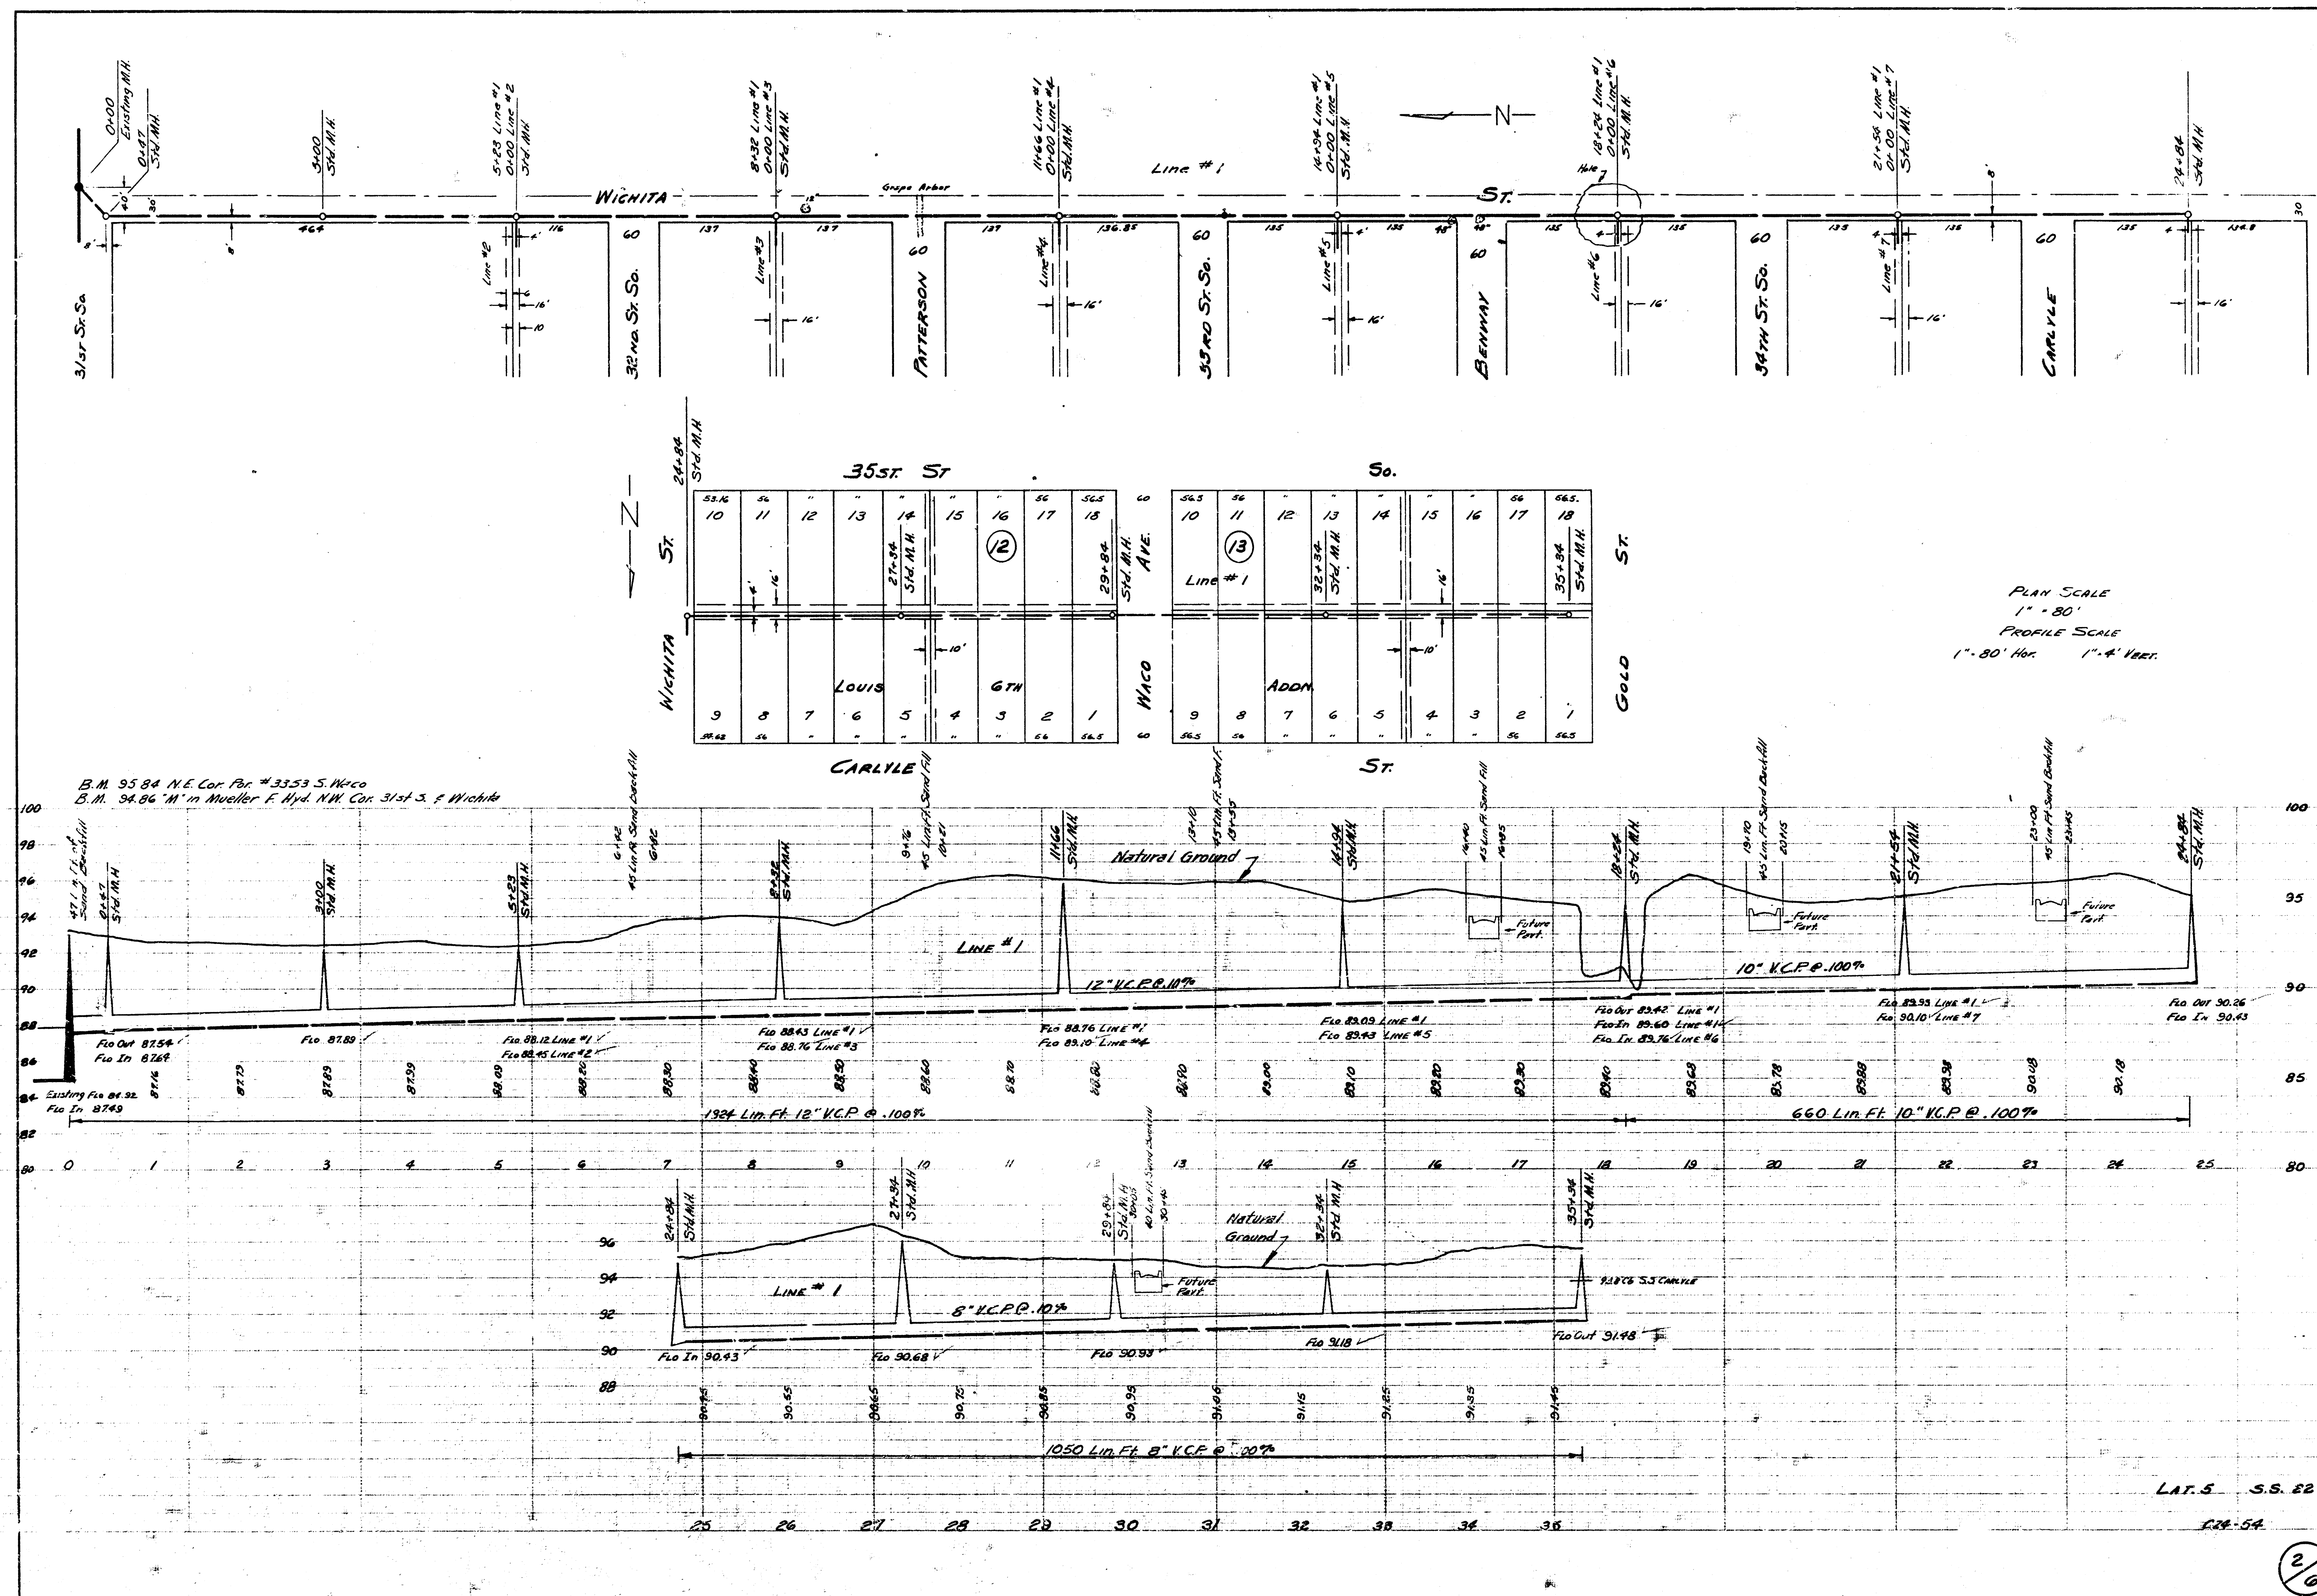


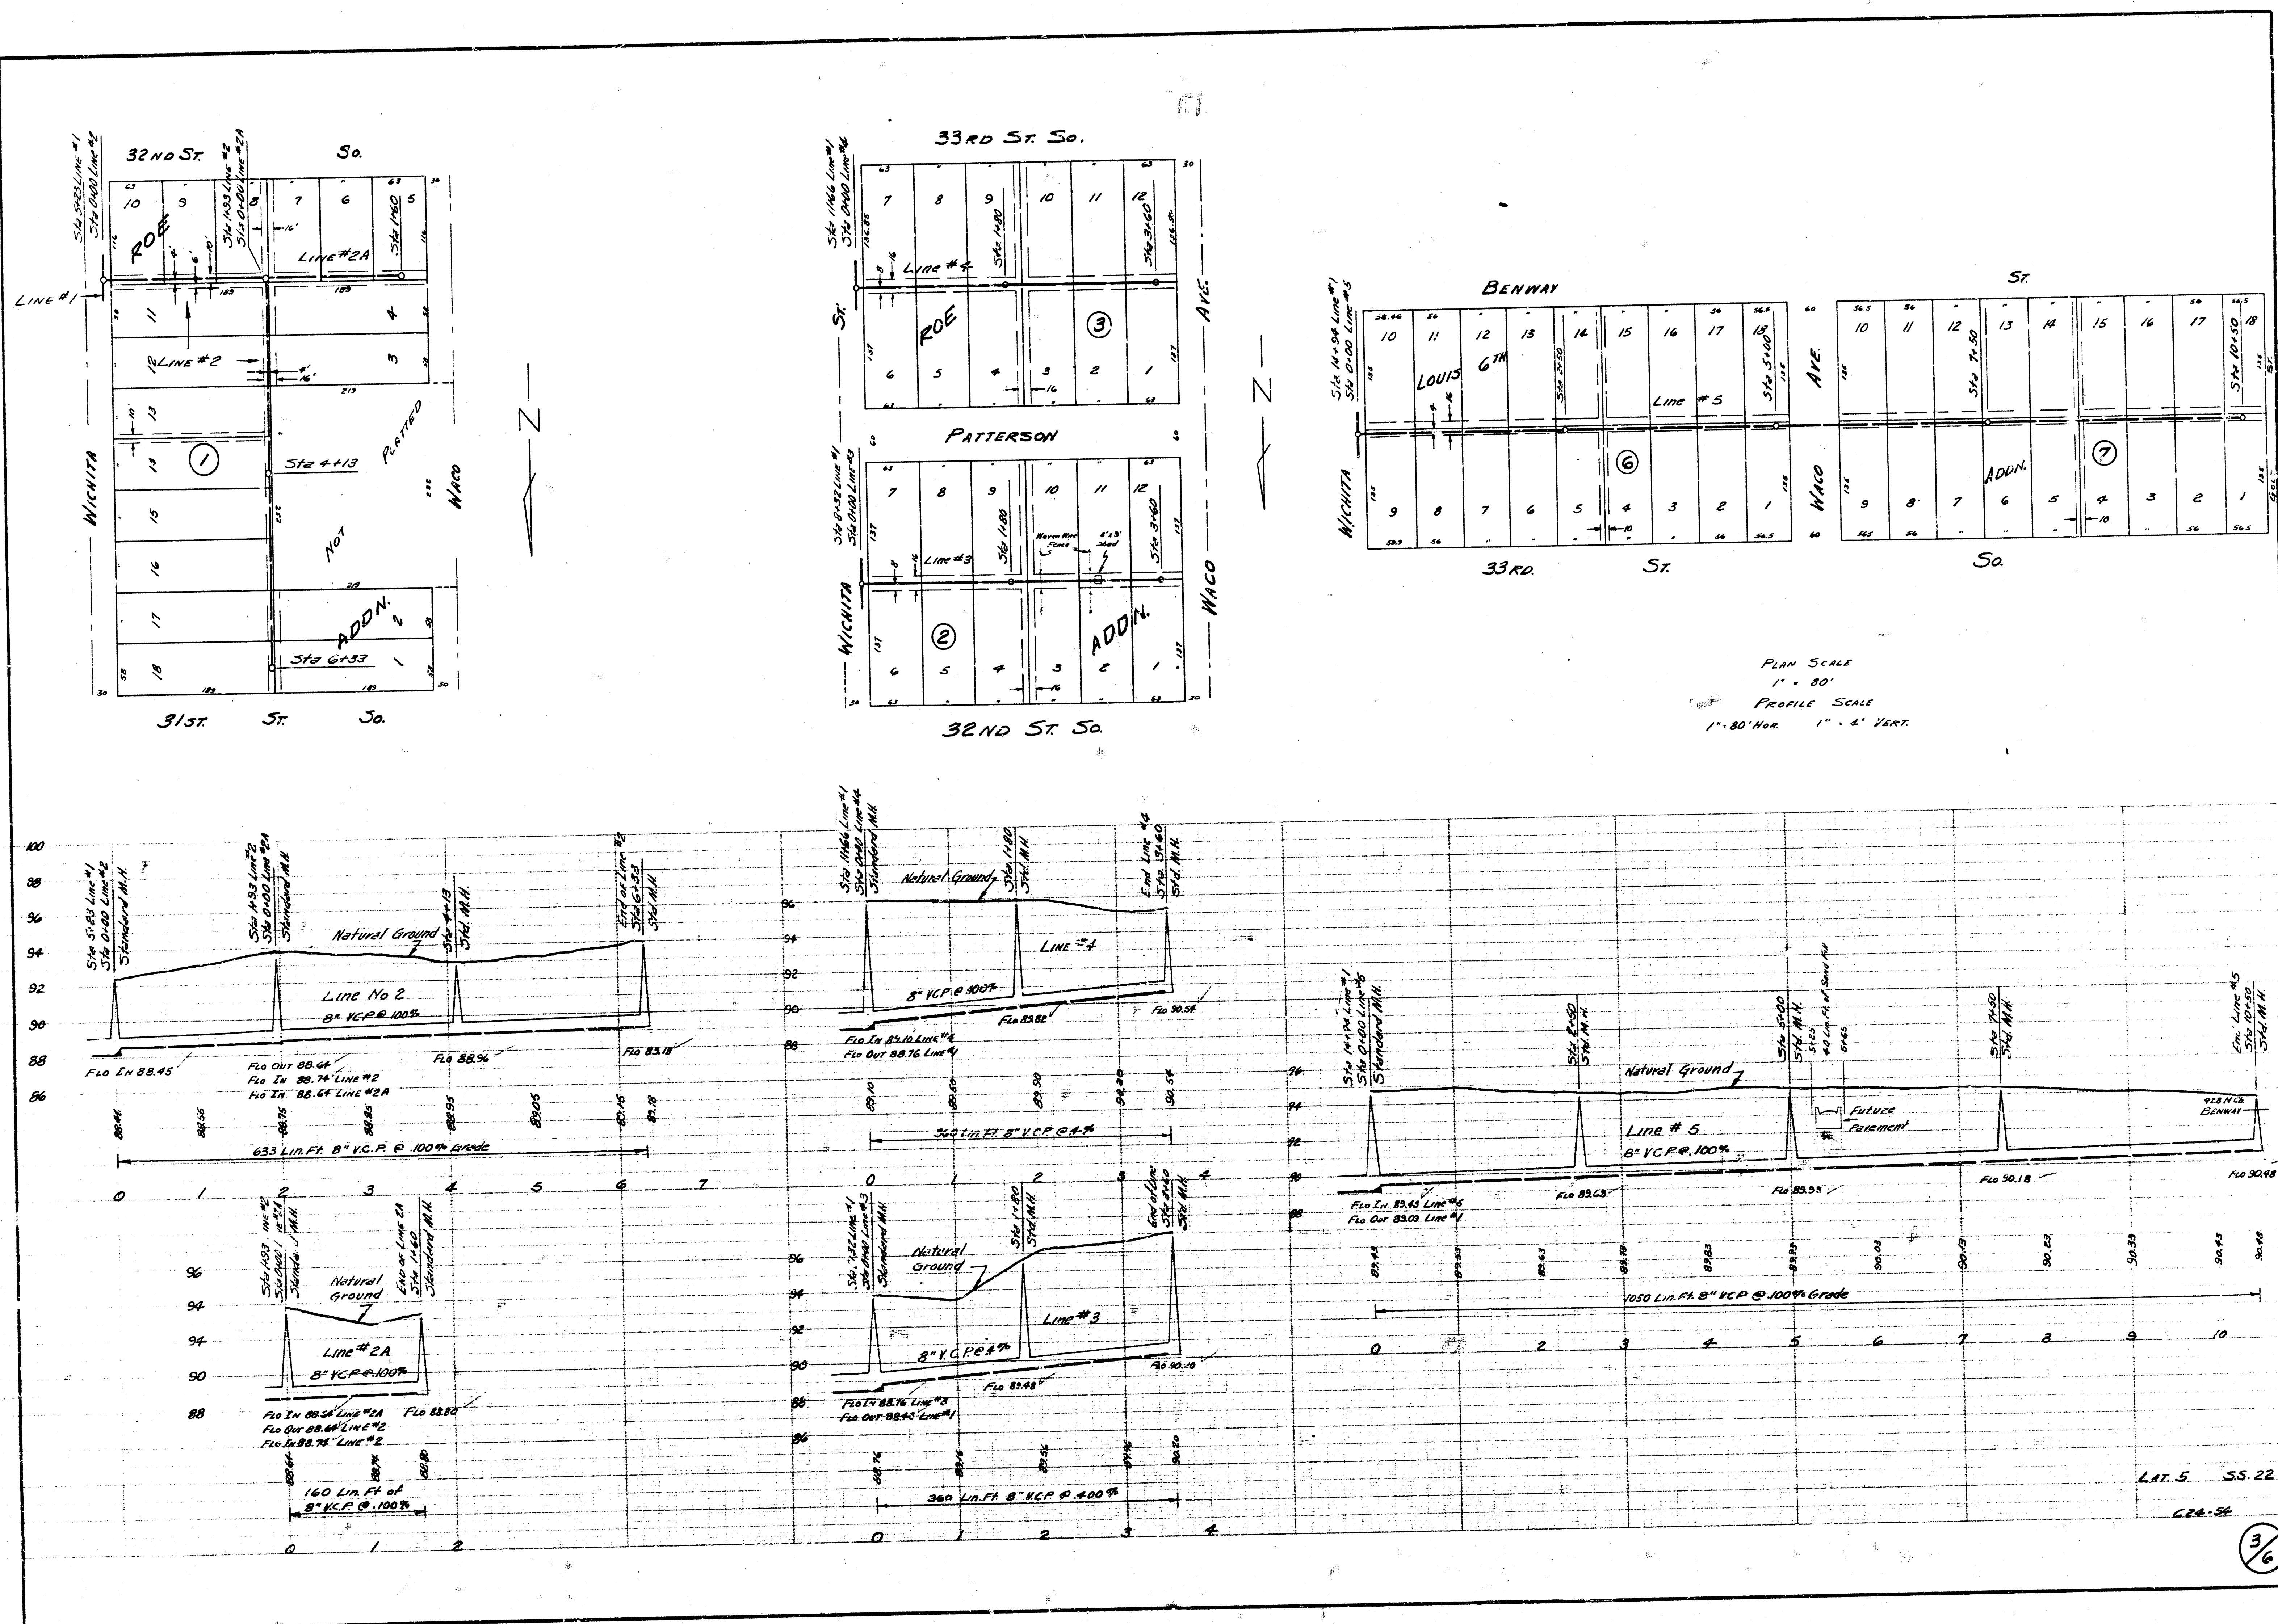

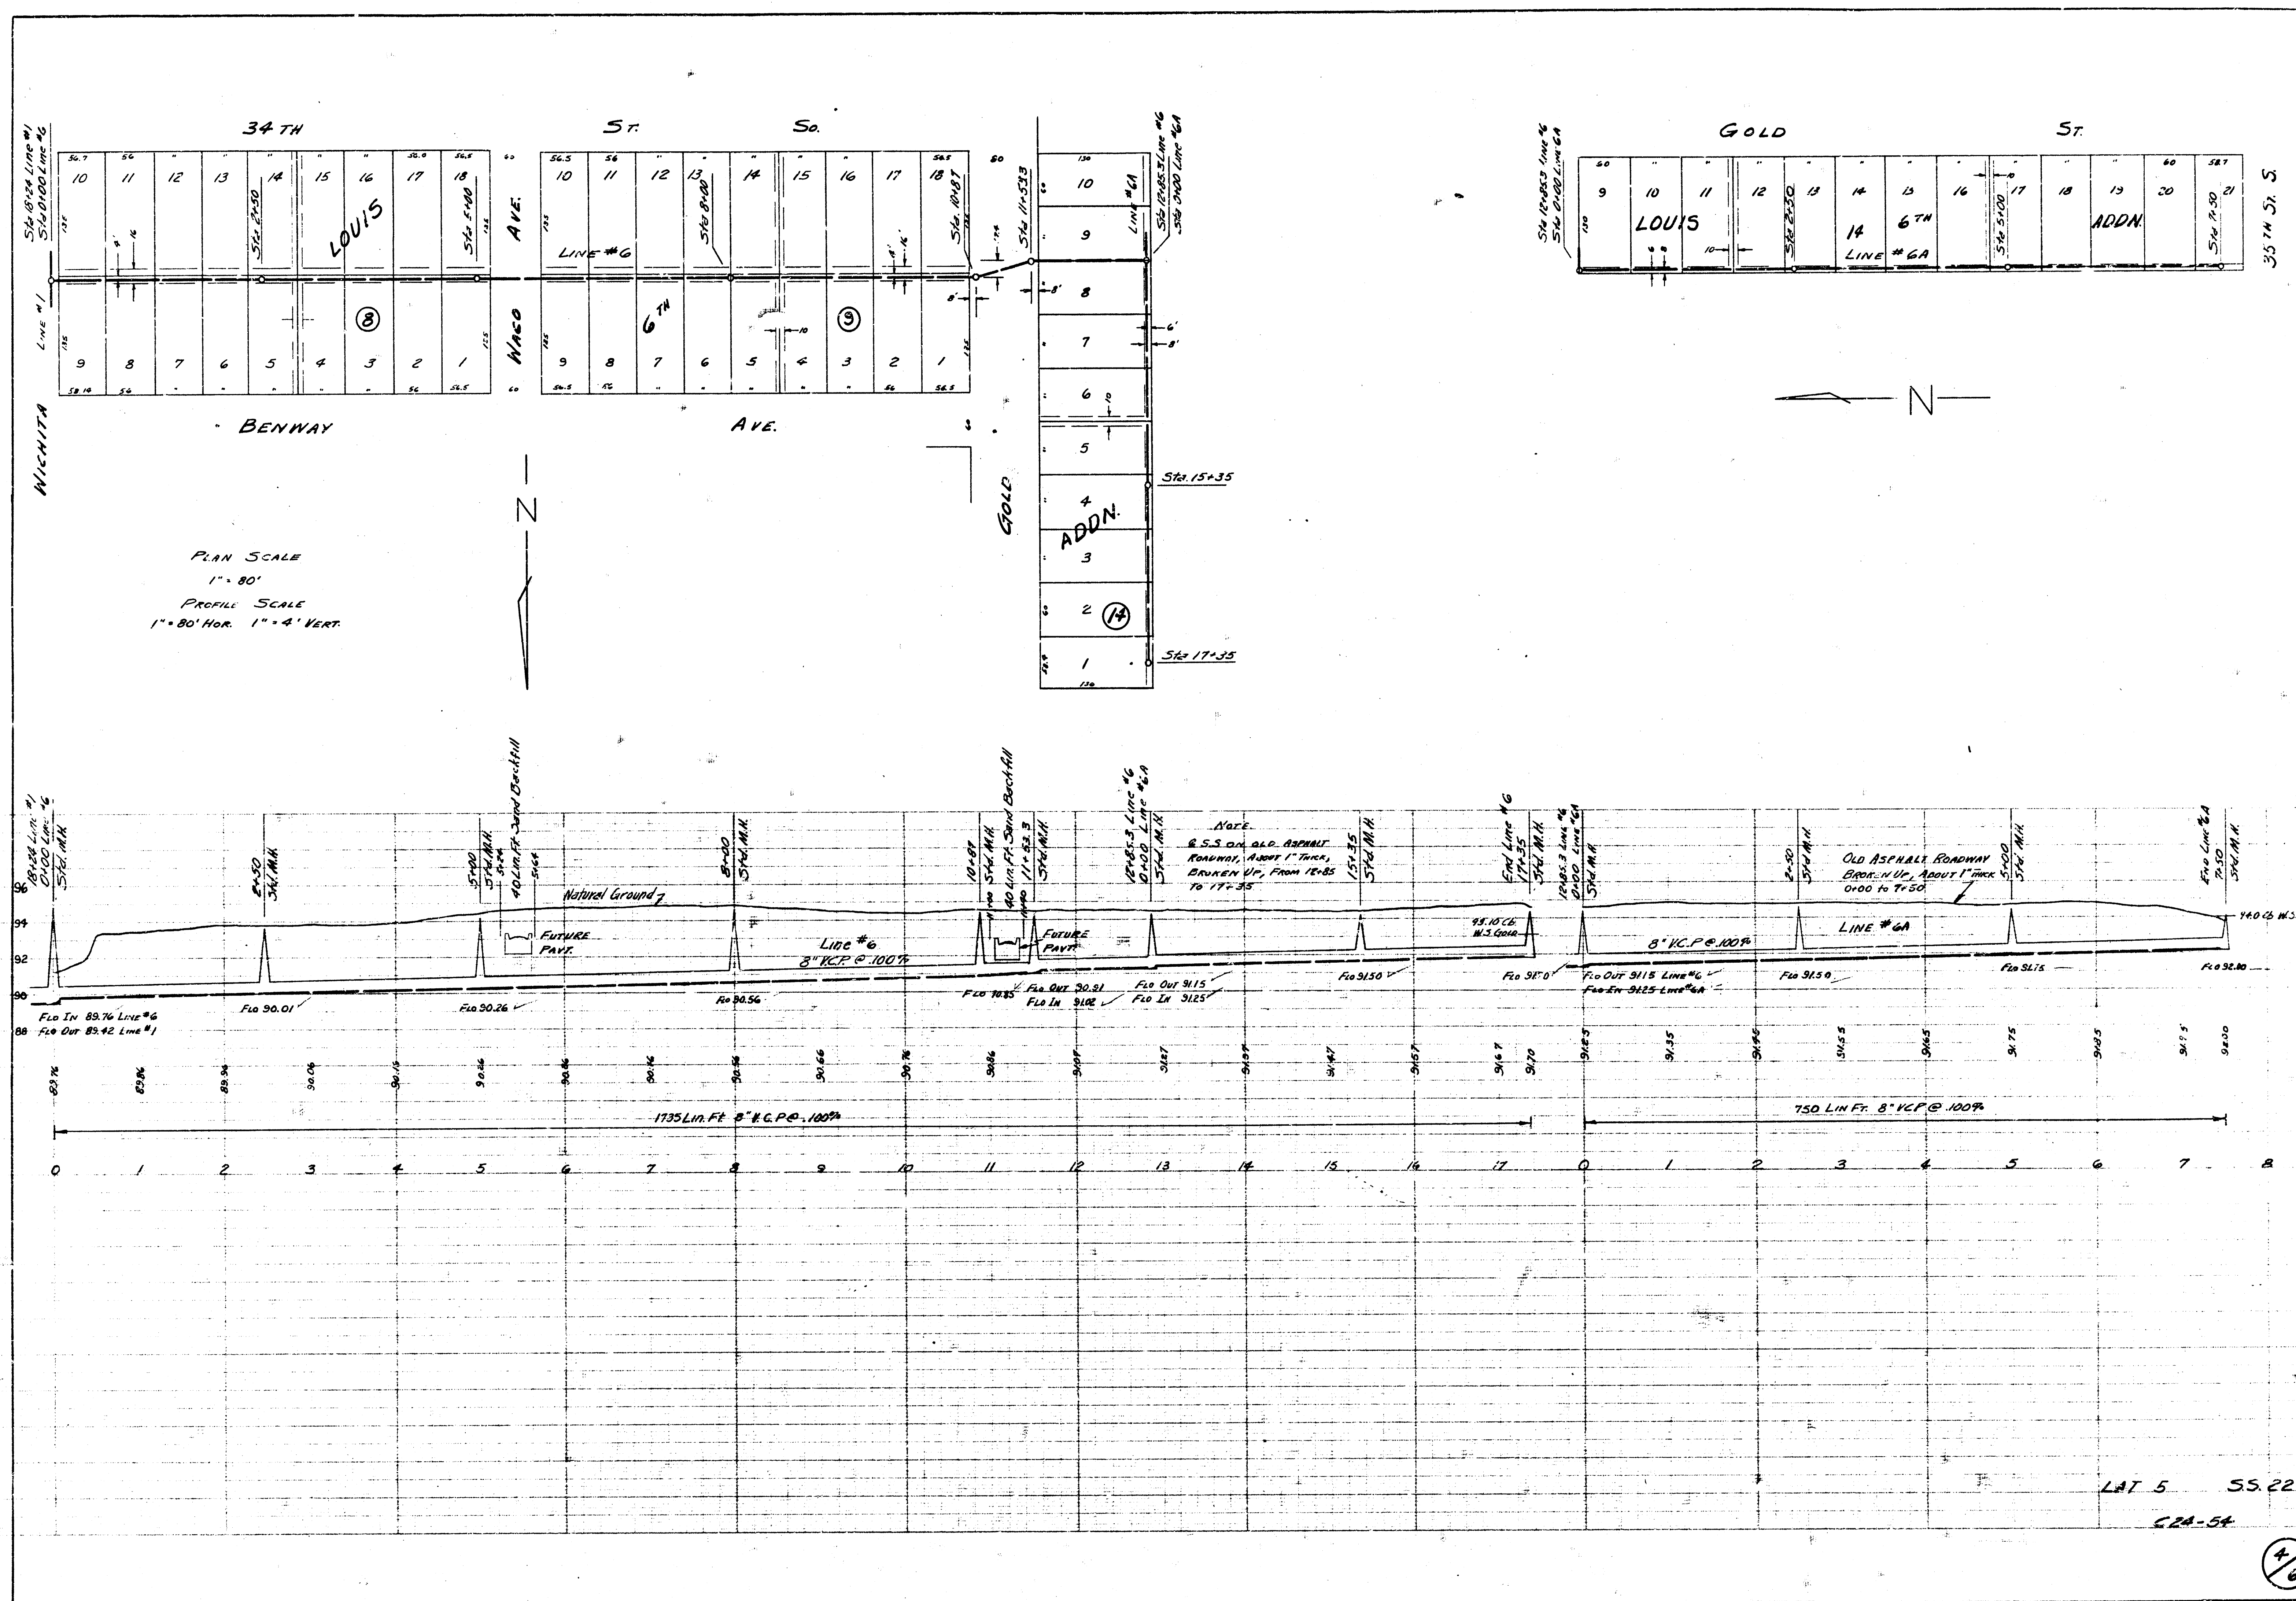

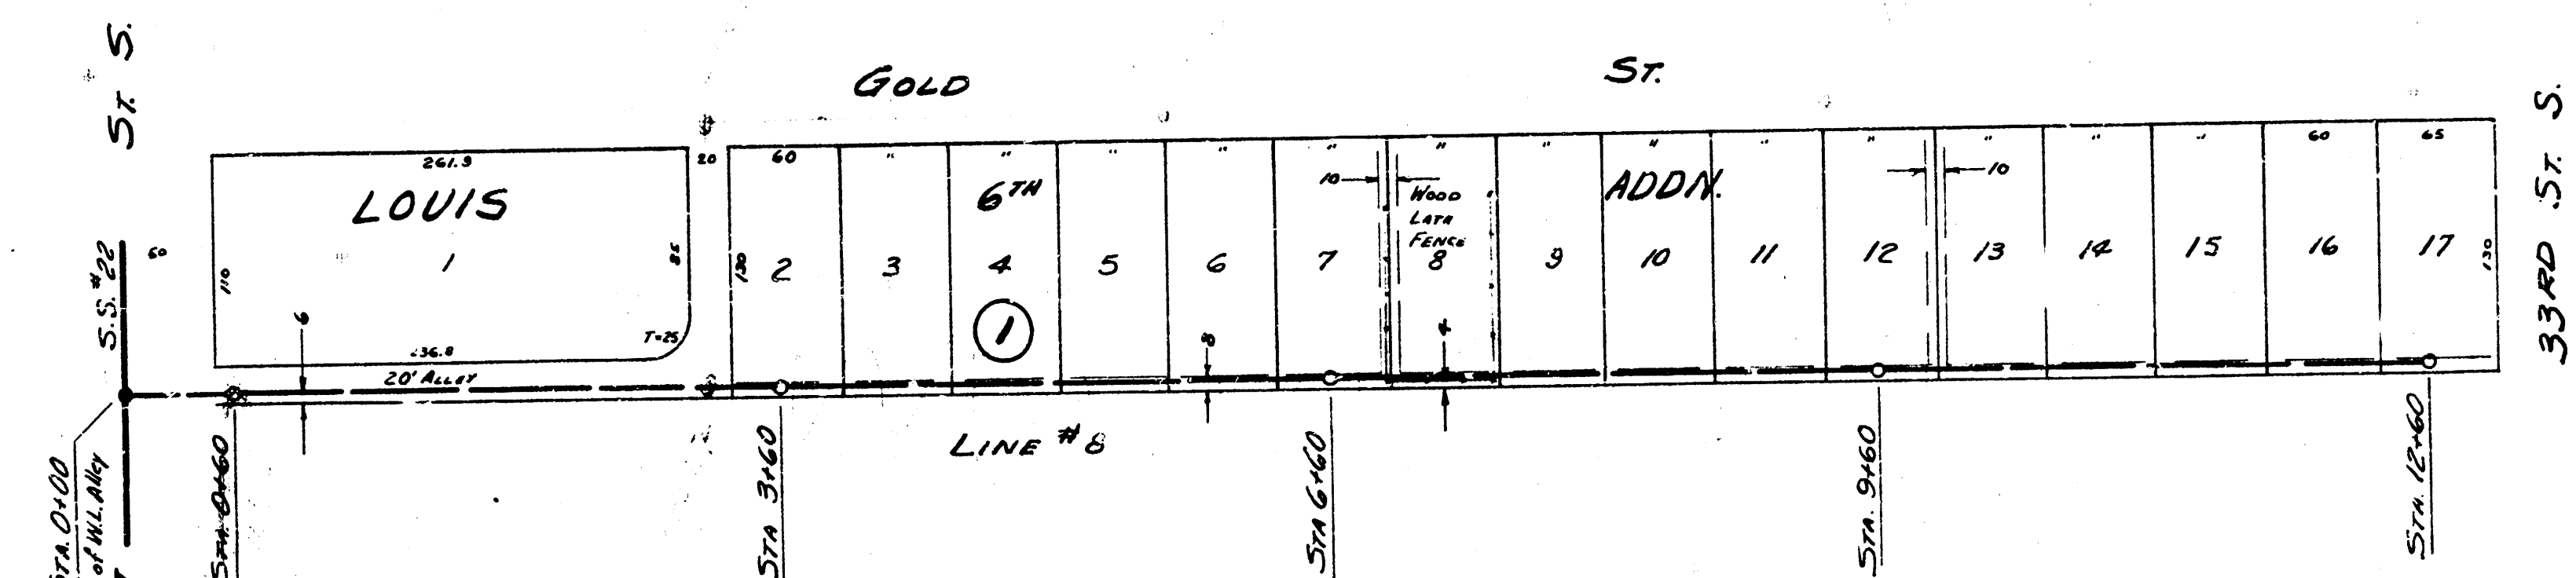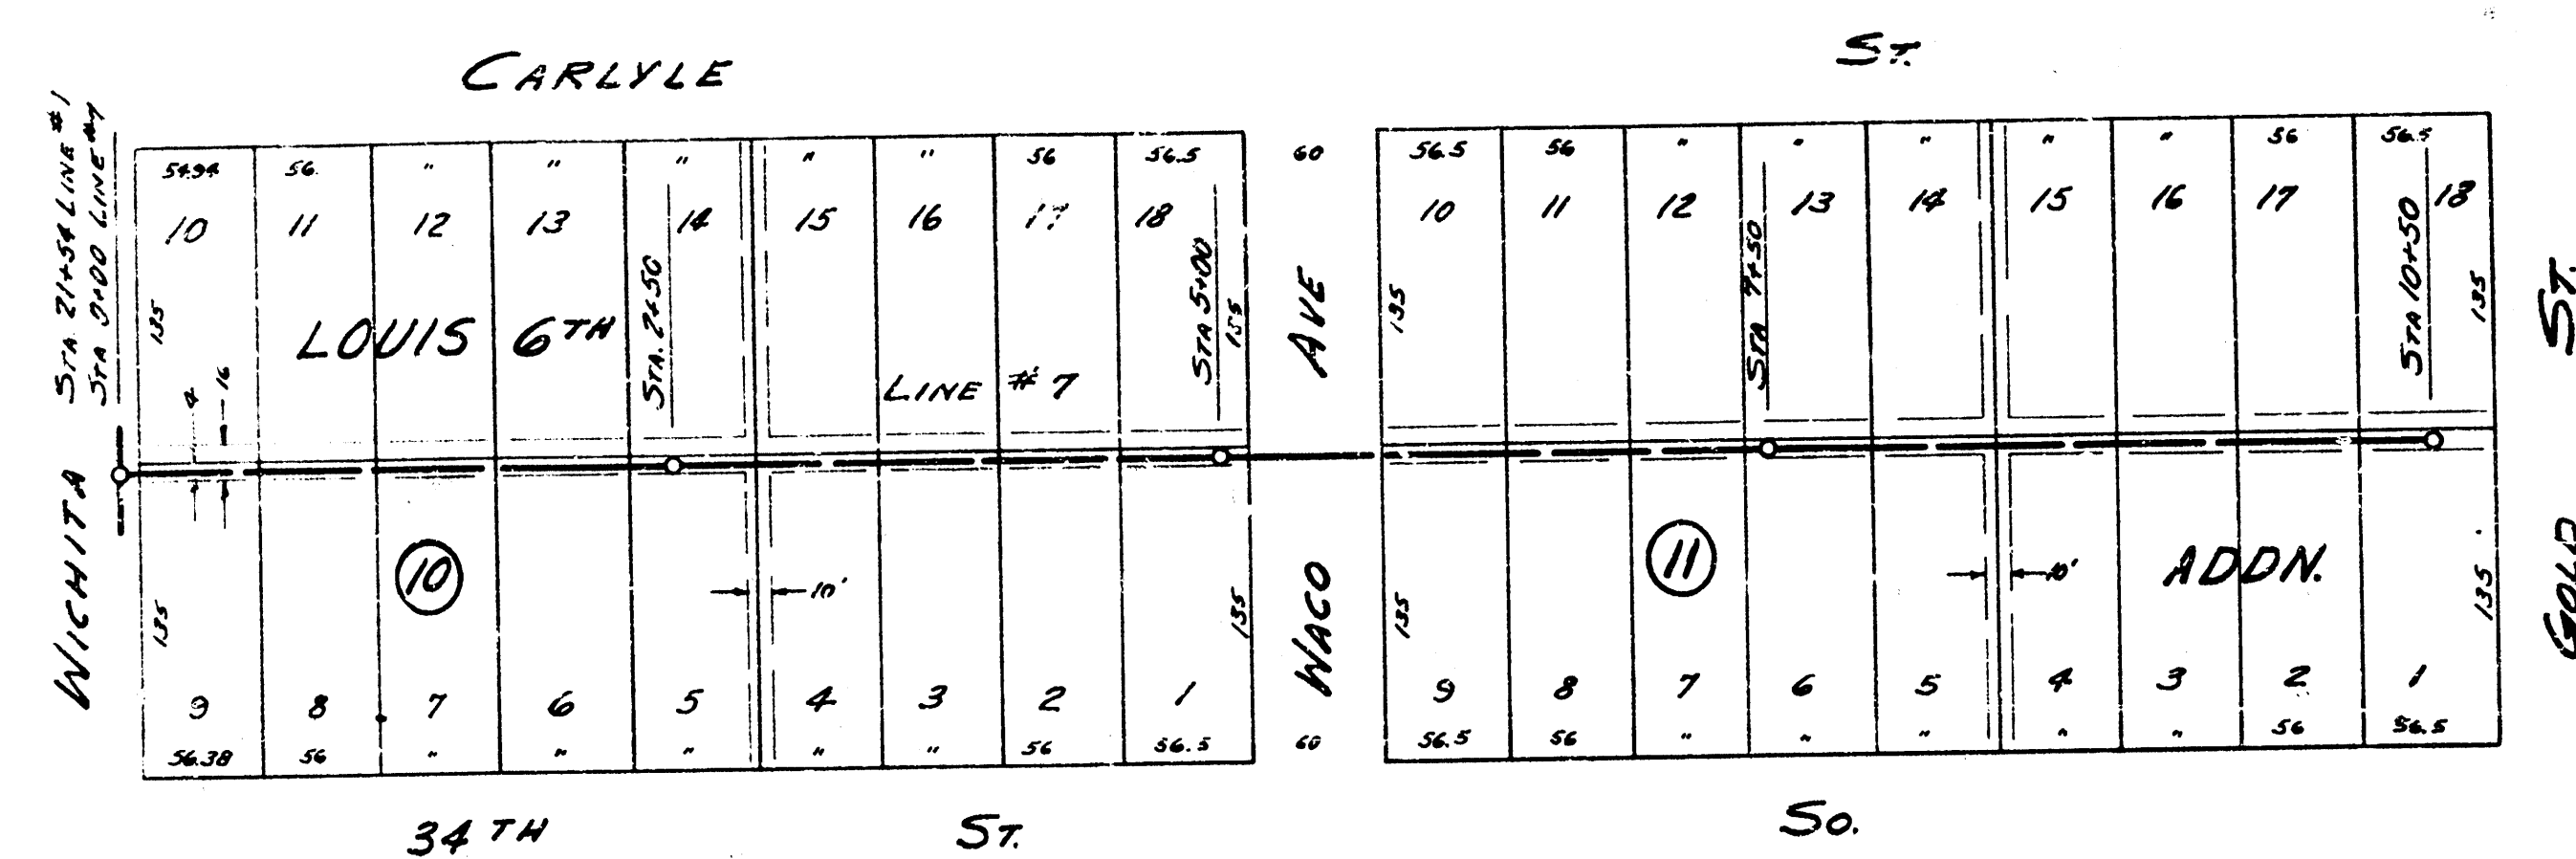

PLAN SCALE
1" = 80'
PROFILE SCALE
1" = 80' Hor. 1" = 4' Vert.

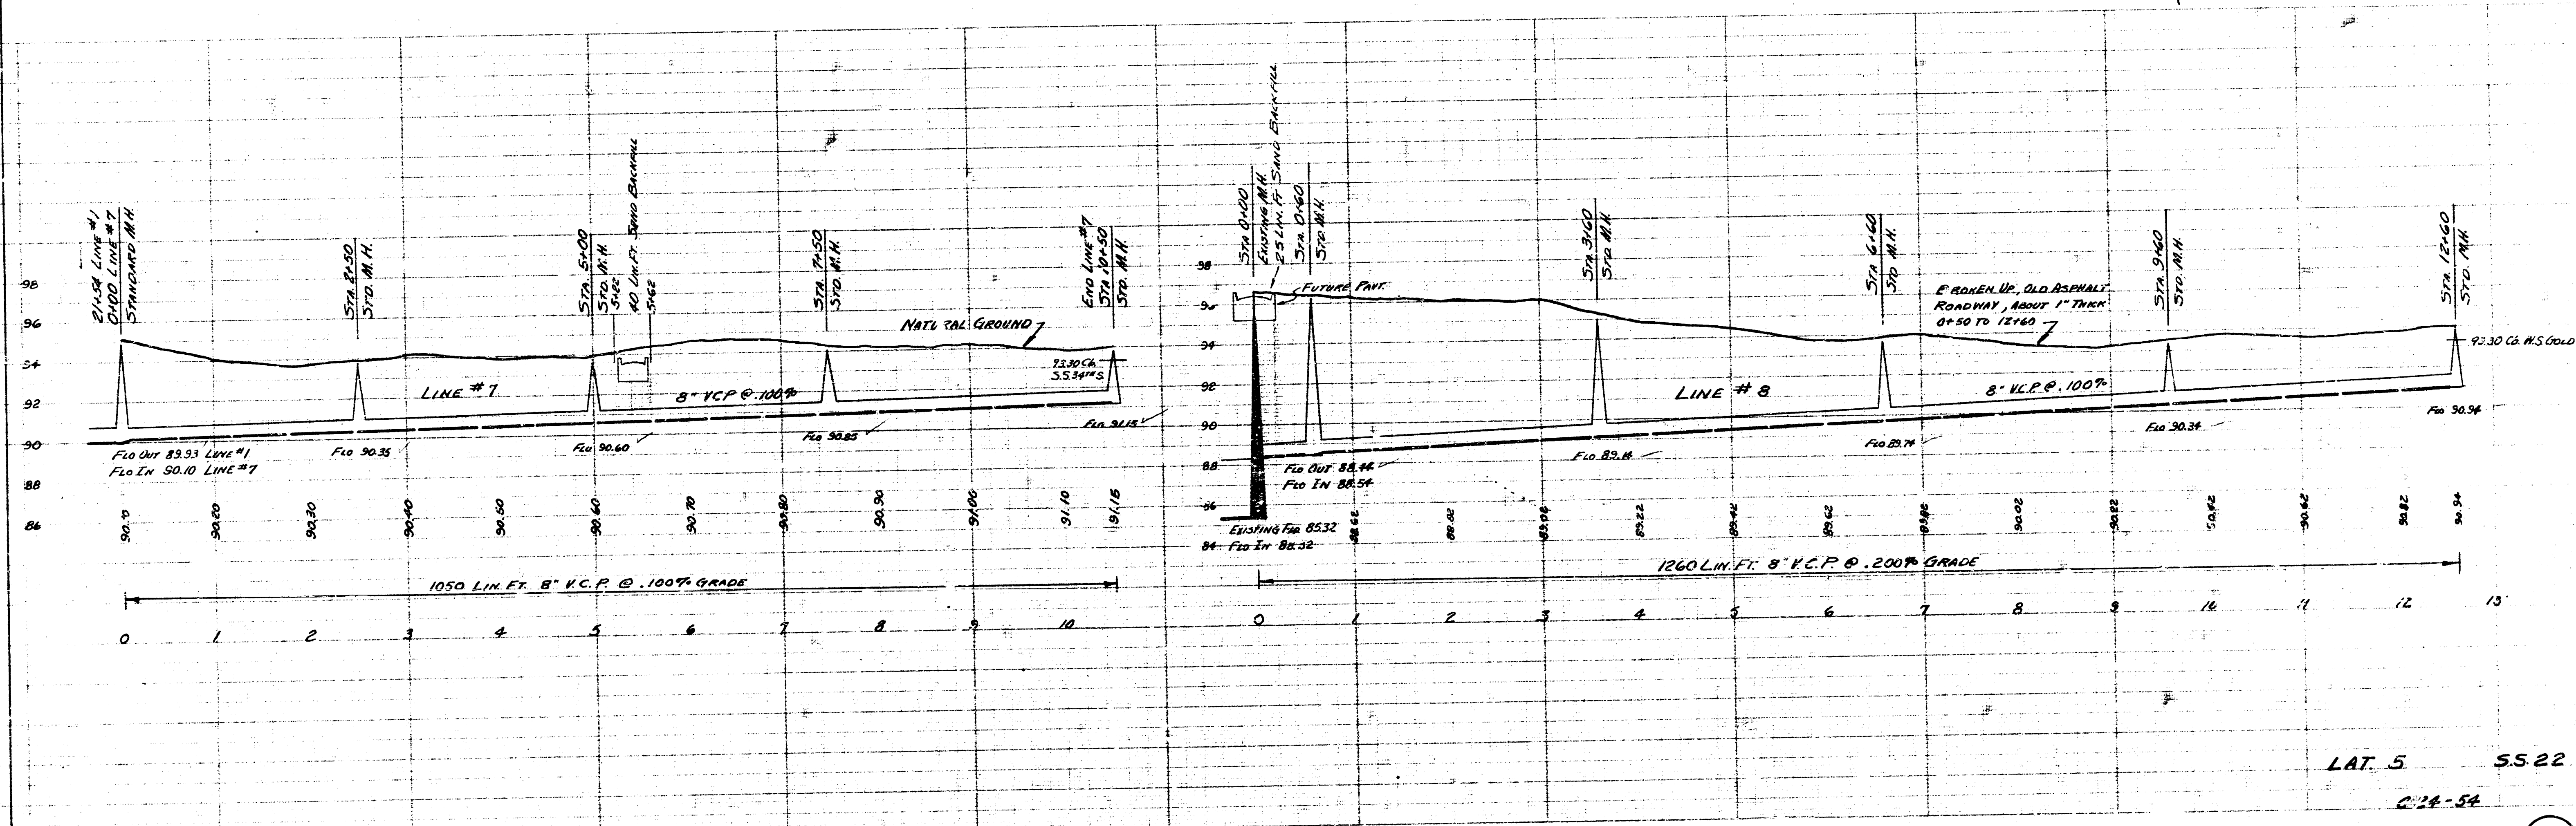

LAT. 5 55.22

C-14-54

