


REPLAT OF LOT 23, BLOCK 2,
SCHRADER BROS. 4TH. ADDITION

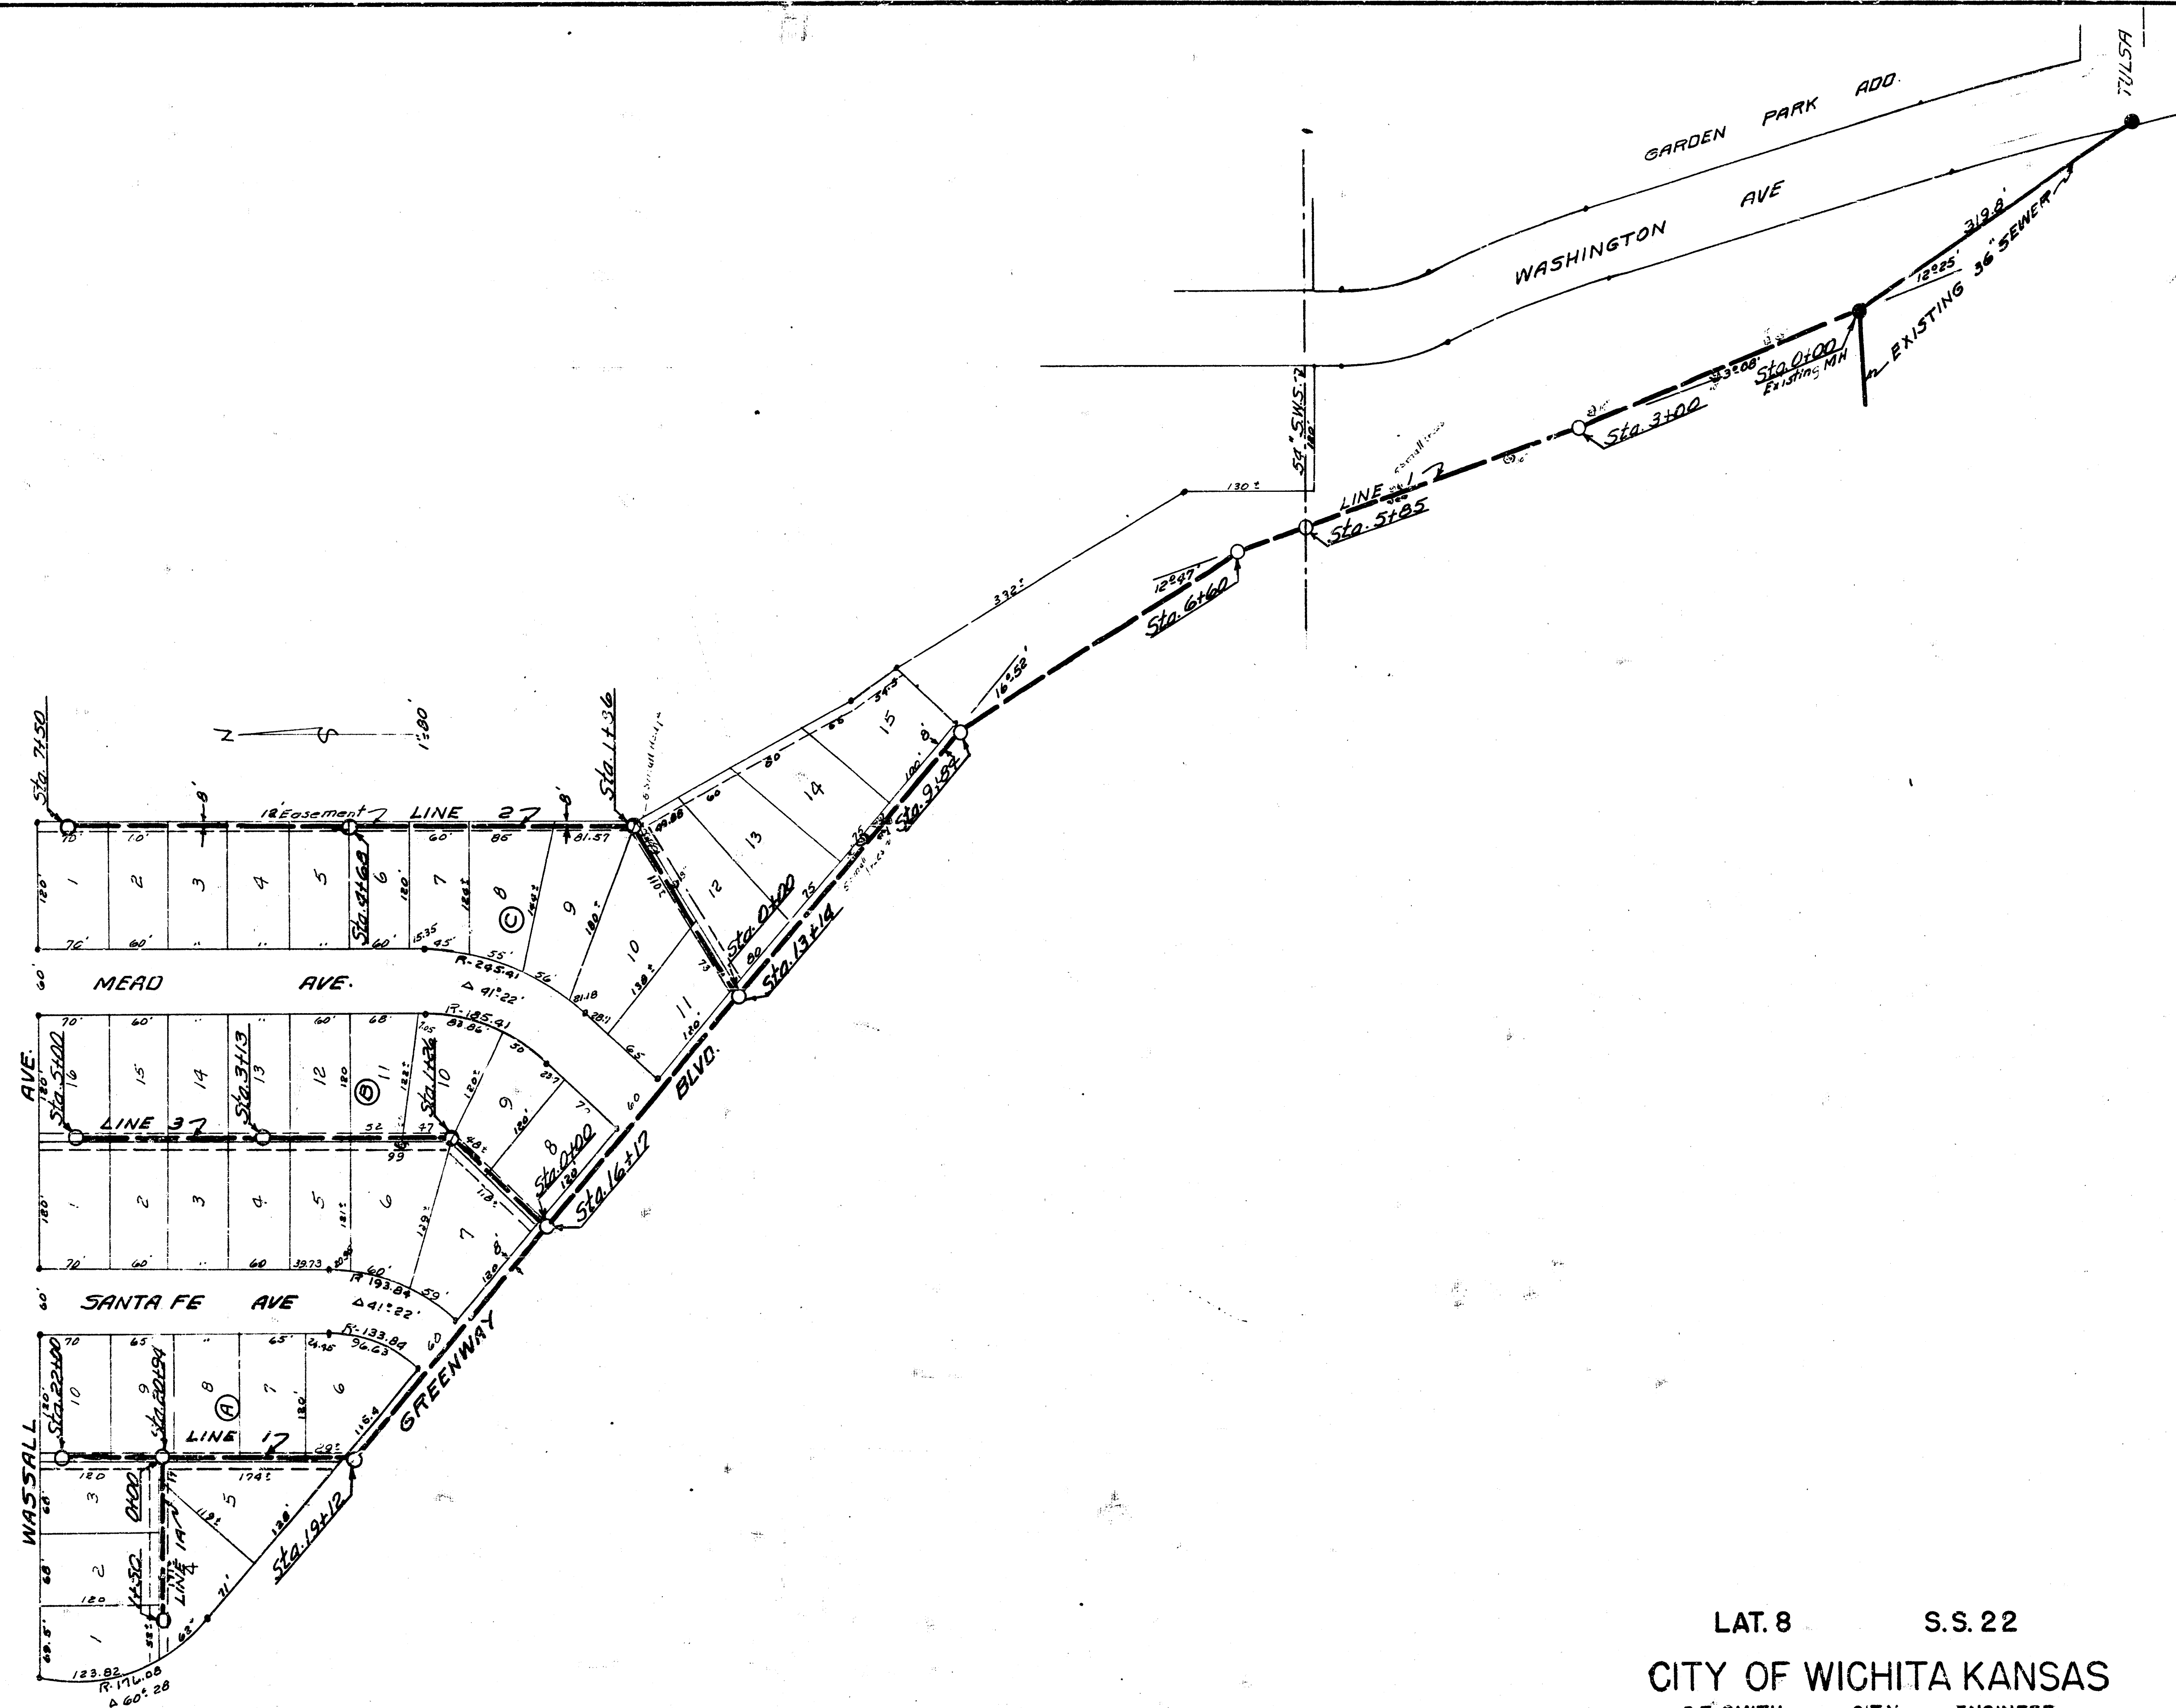

LAT. 8 S.S. 22
CITY OF WICHITA KANSAS
B.E. SMITH CITY ENGINEER
PROJ. NO. C-24-76



