



Survey by Fred W. Smith
 Date: 5/24/69
 City Engineer
 Checked: [Signature]

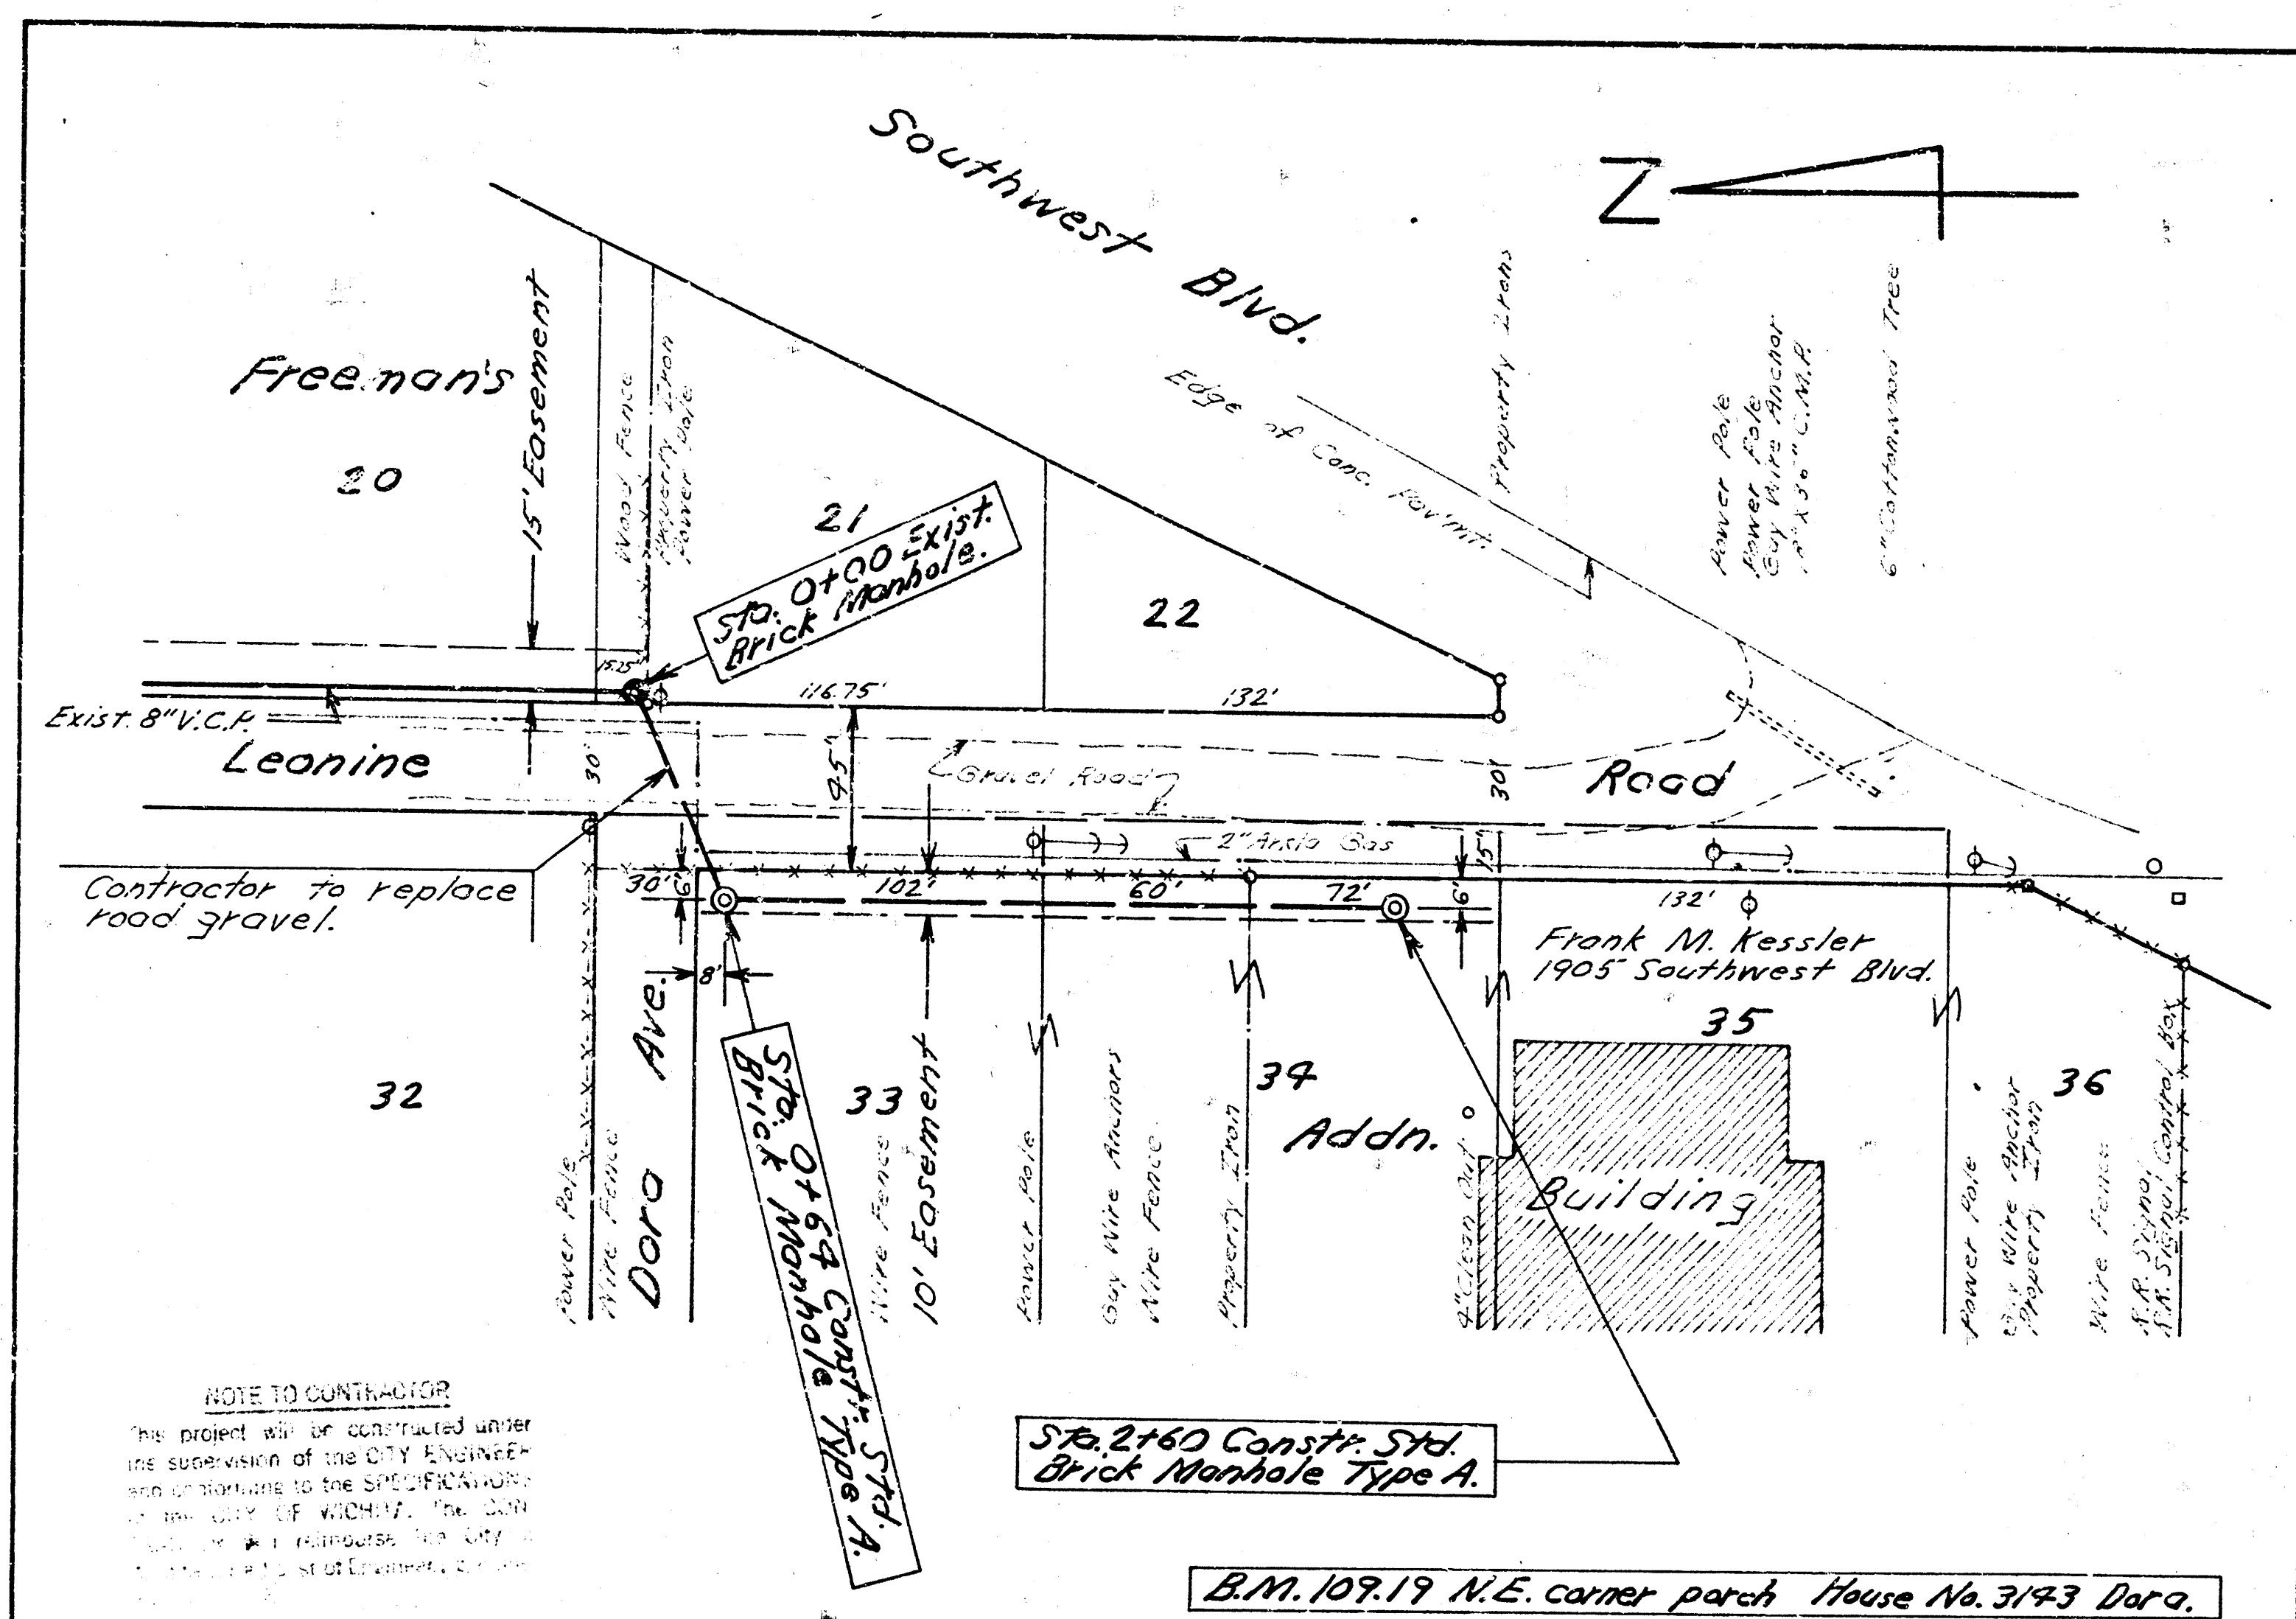


NOTE TO CONTRACTOR:

B.M. 109.19 N.E. corner porch House No. 3143 Dora.

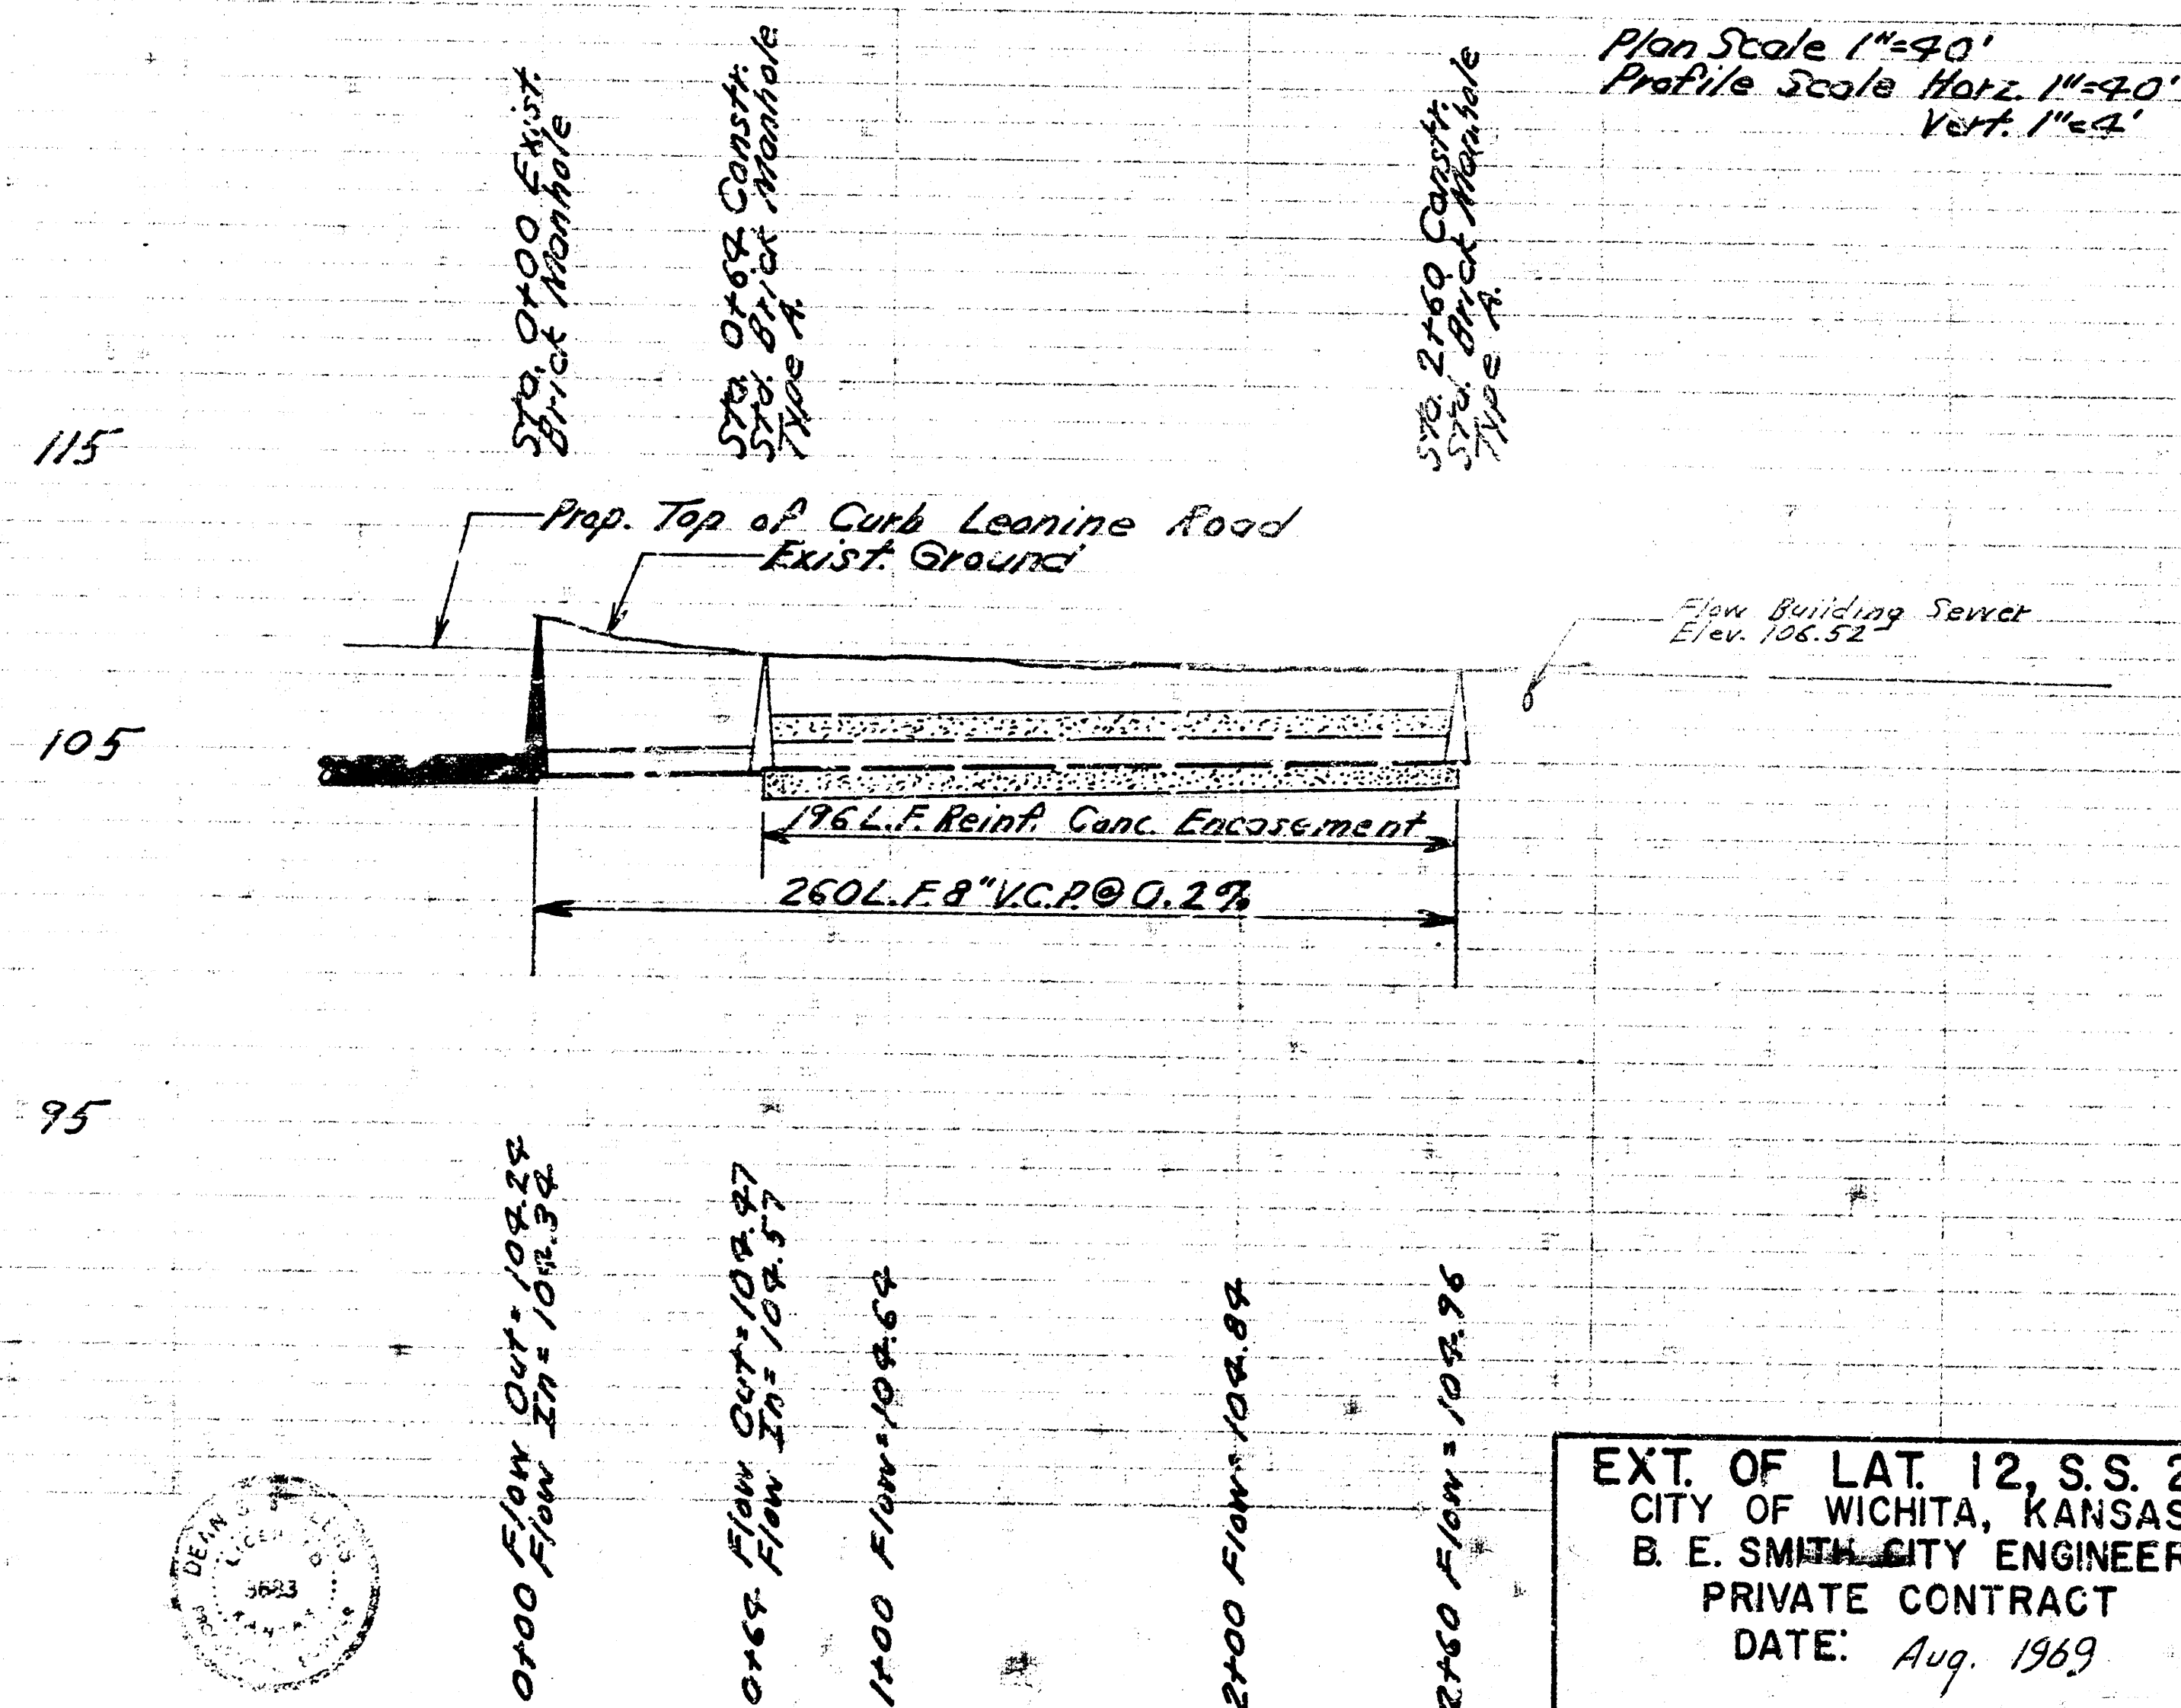


EXT. OF LAT. 12, S.S. 22
 CITY OF WICHITA, KANSAS
 B. E. SMITH, CITY ENGINEER
 PRIVATE CONTRACT
 DATE: Aug. 1969

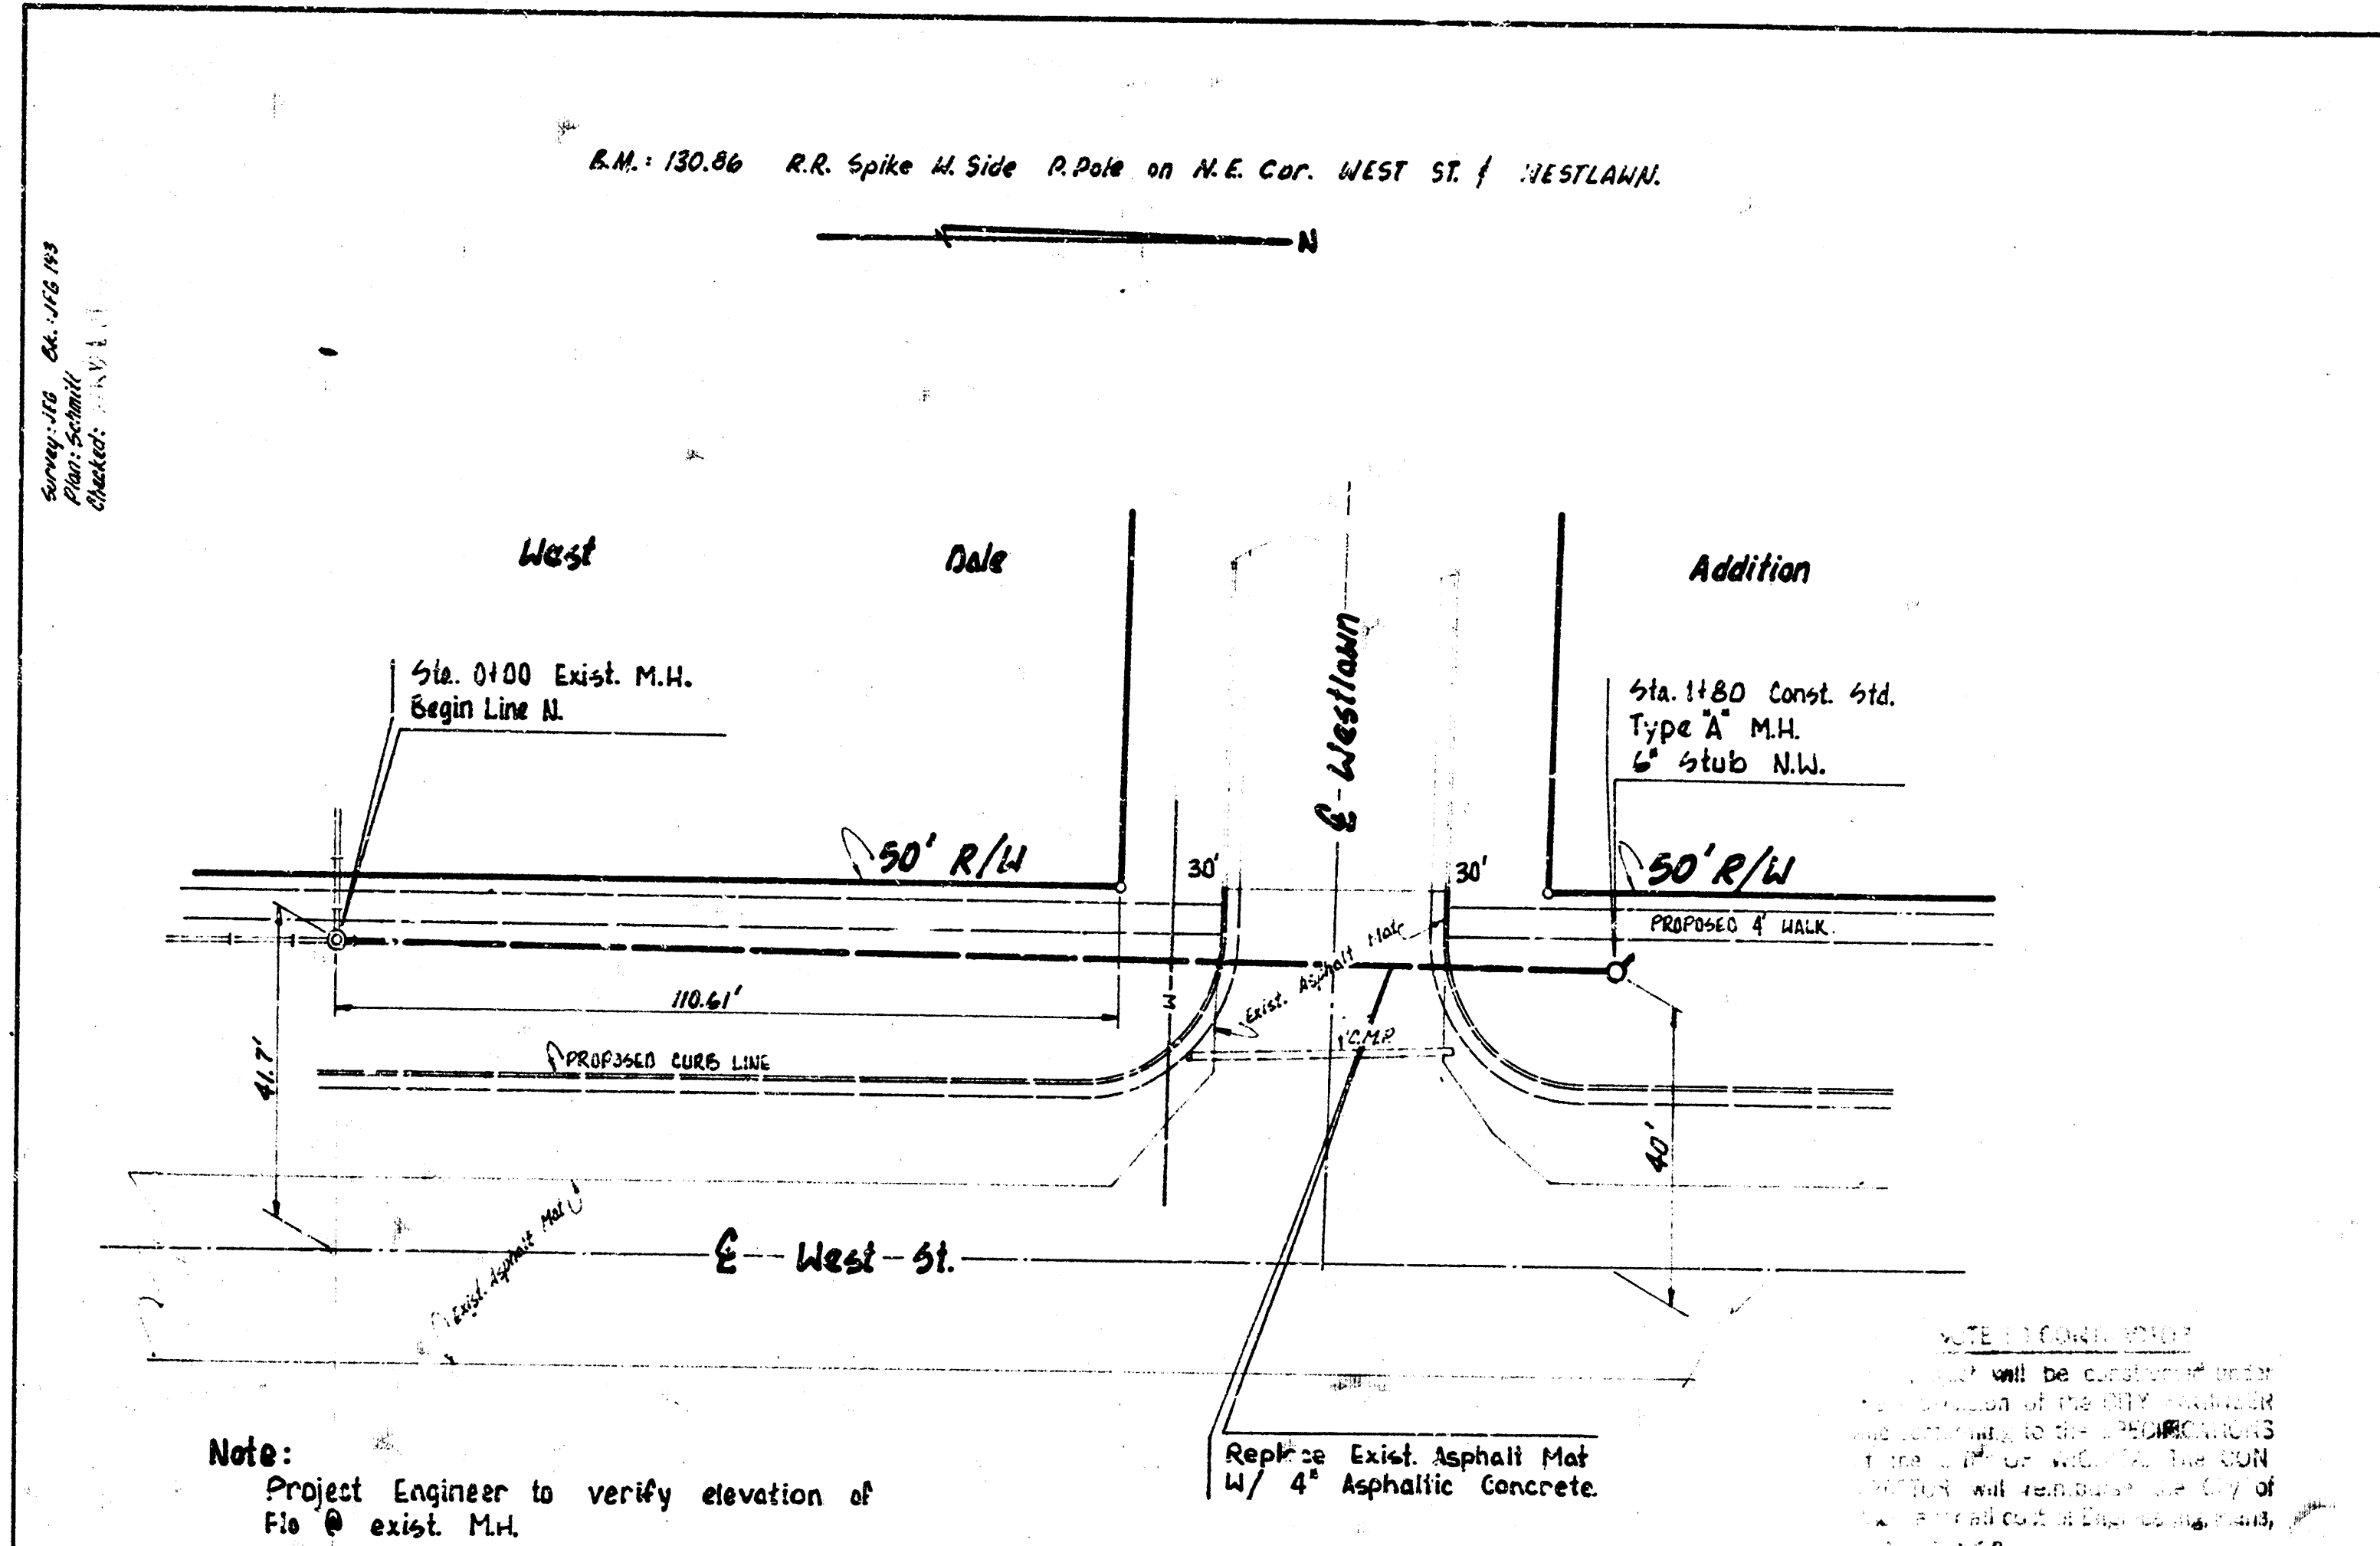

Note:
 Project Engineer to verify elevation of
 Elev. @ exist. M.H.

Replace Exist. Asphalt Pavement
 4" 4" Asphaltic Concrete.

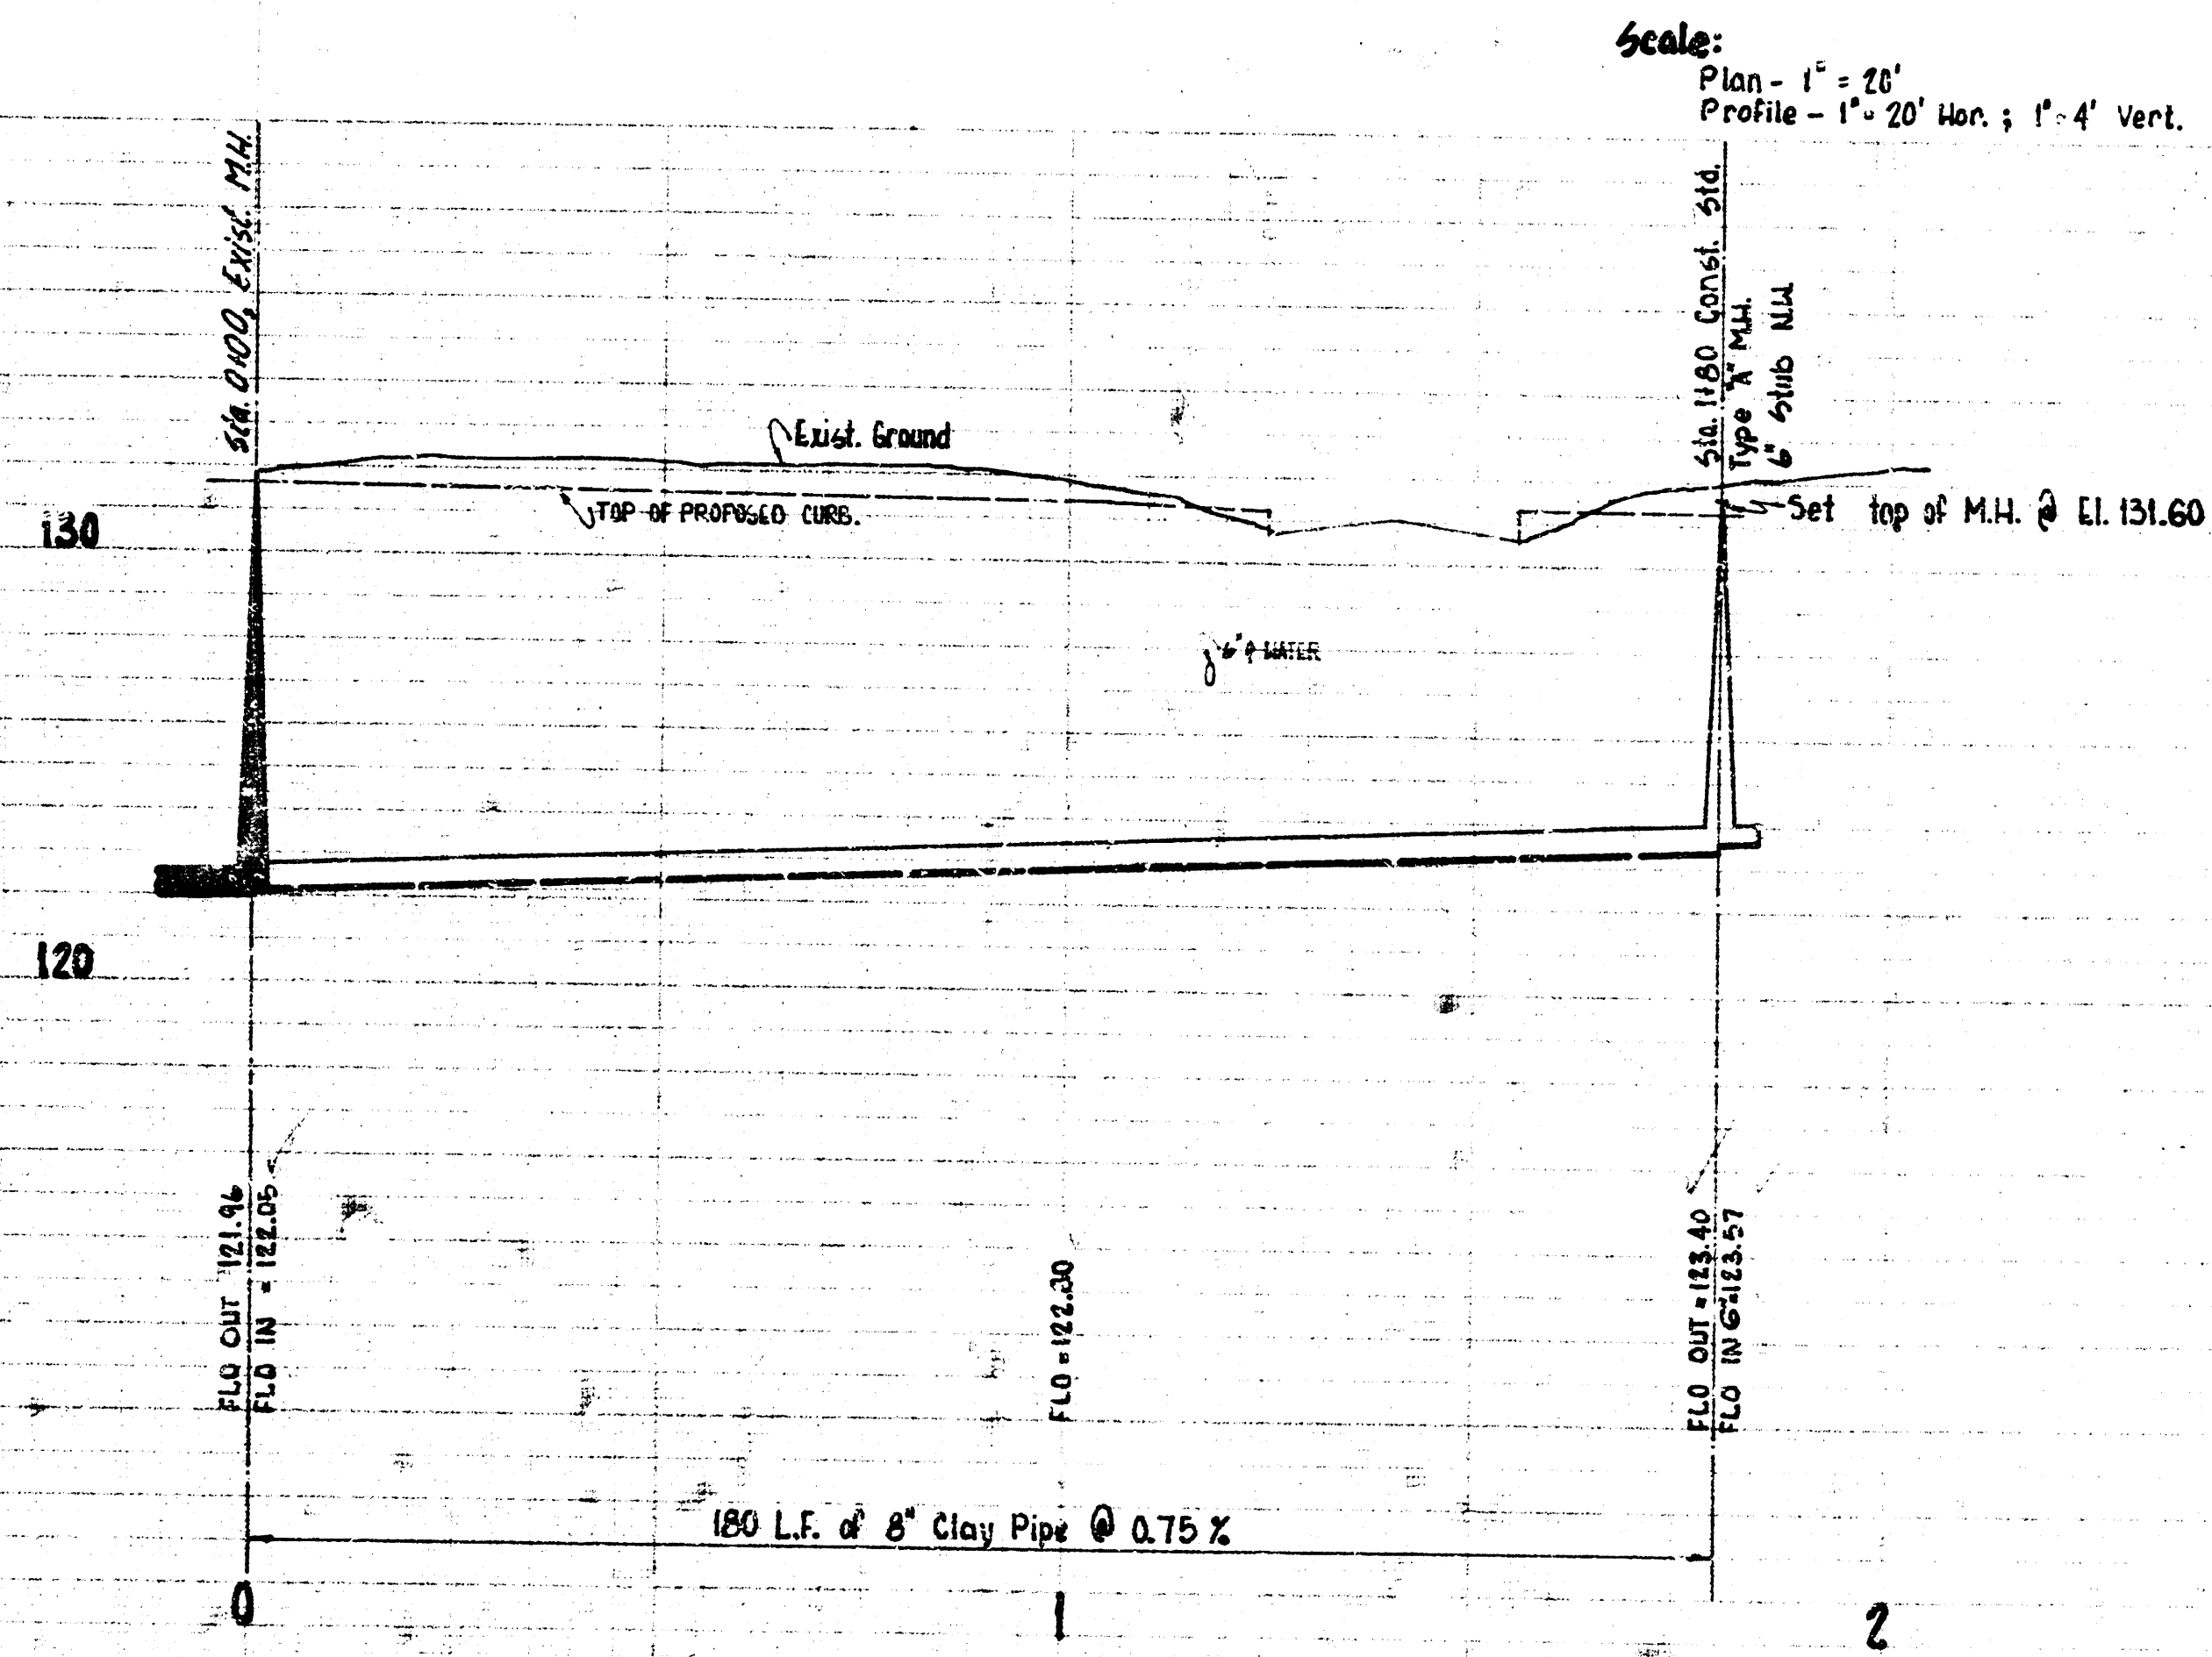

Private Sanitary Sewer for
 Town & Country Market
 City of Wichita, Kansas.
 B. E. Smith, City Engineer
 Date: Private Project