



LOCATION MAP
LAT. 23 SAN. SEWER 22
CITY OF WICHITA
B.E. SMITH CITY ENGINEER PROJECT NO. C25-100

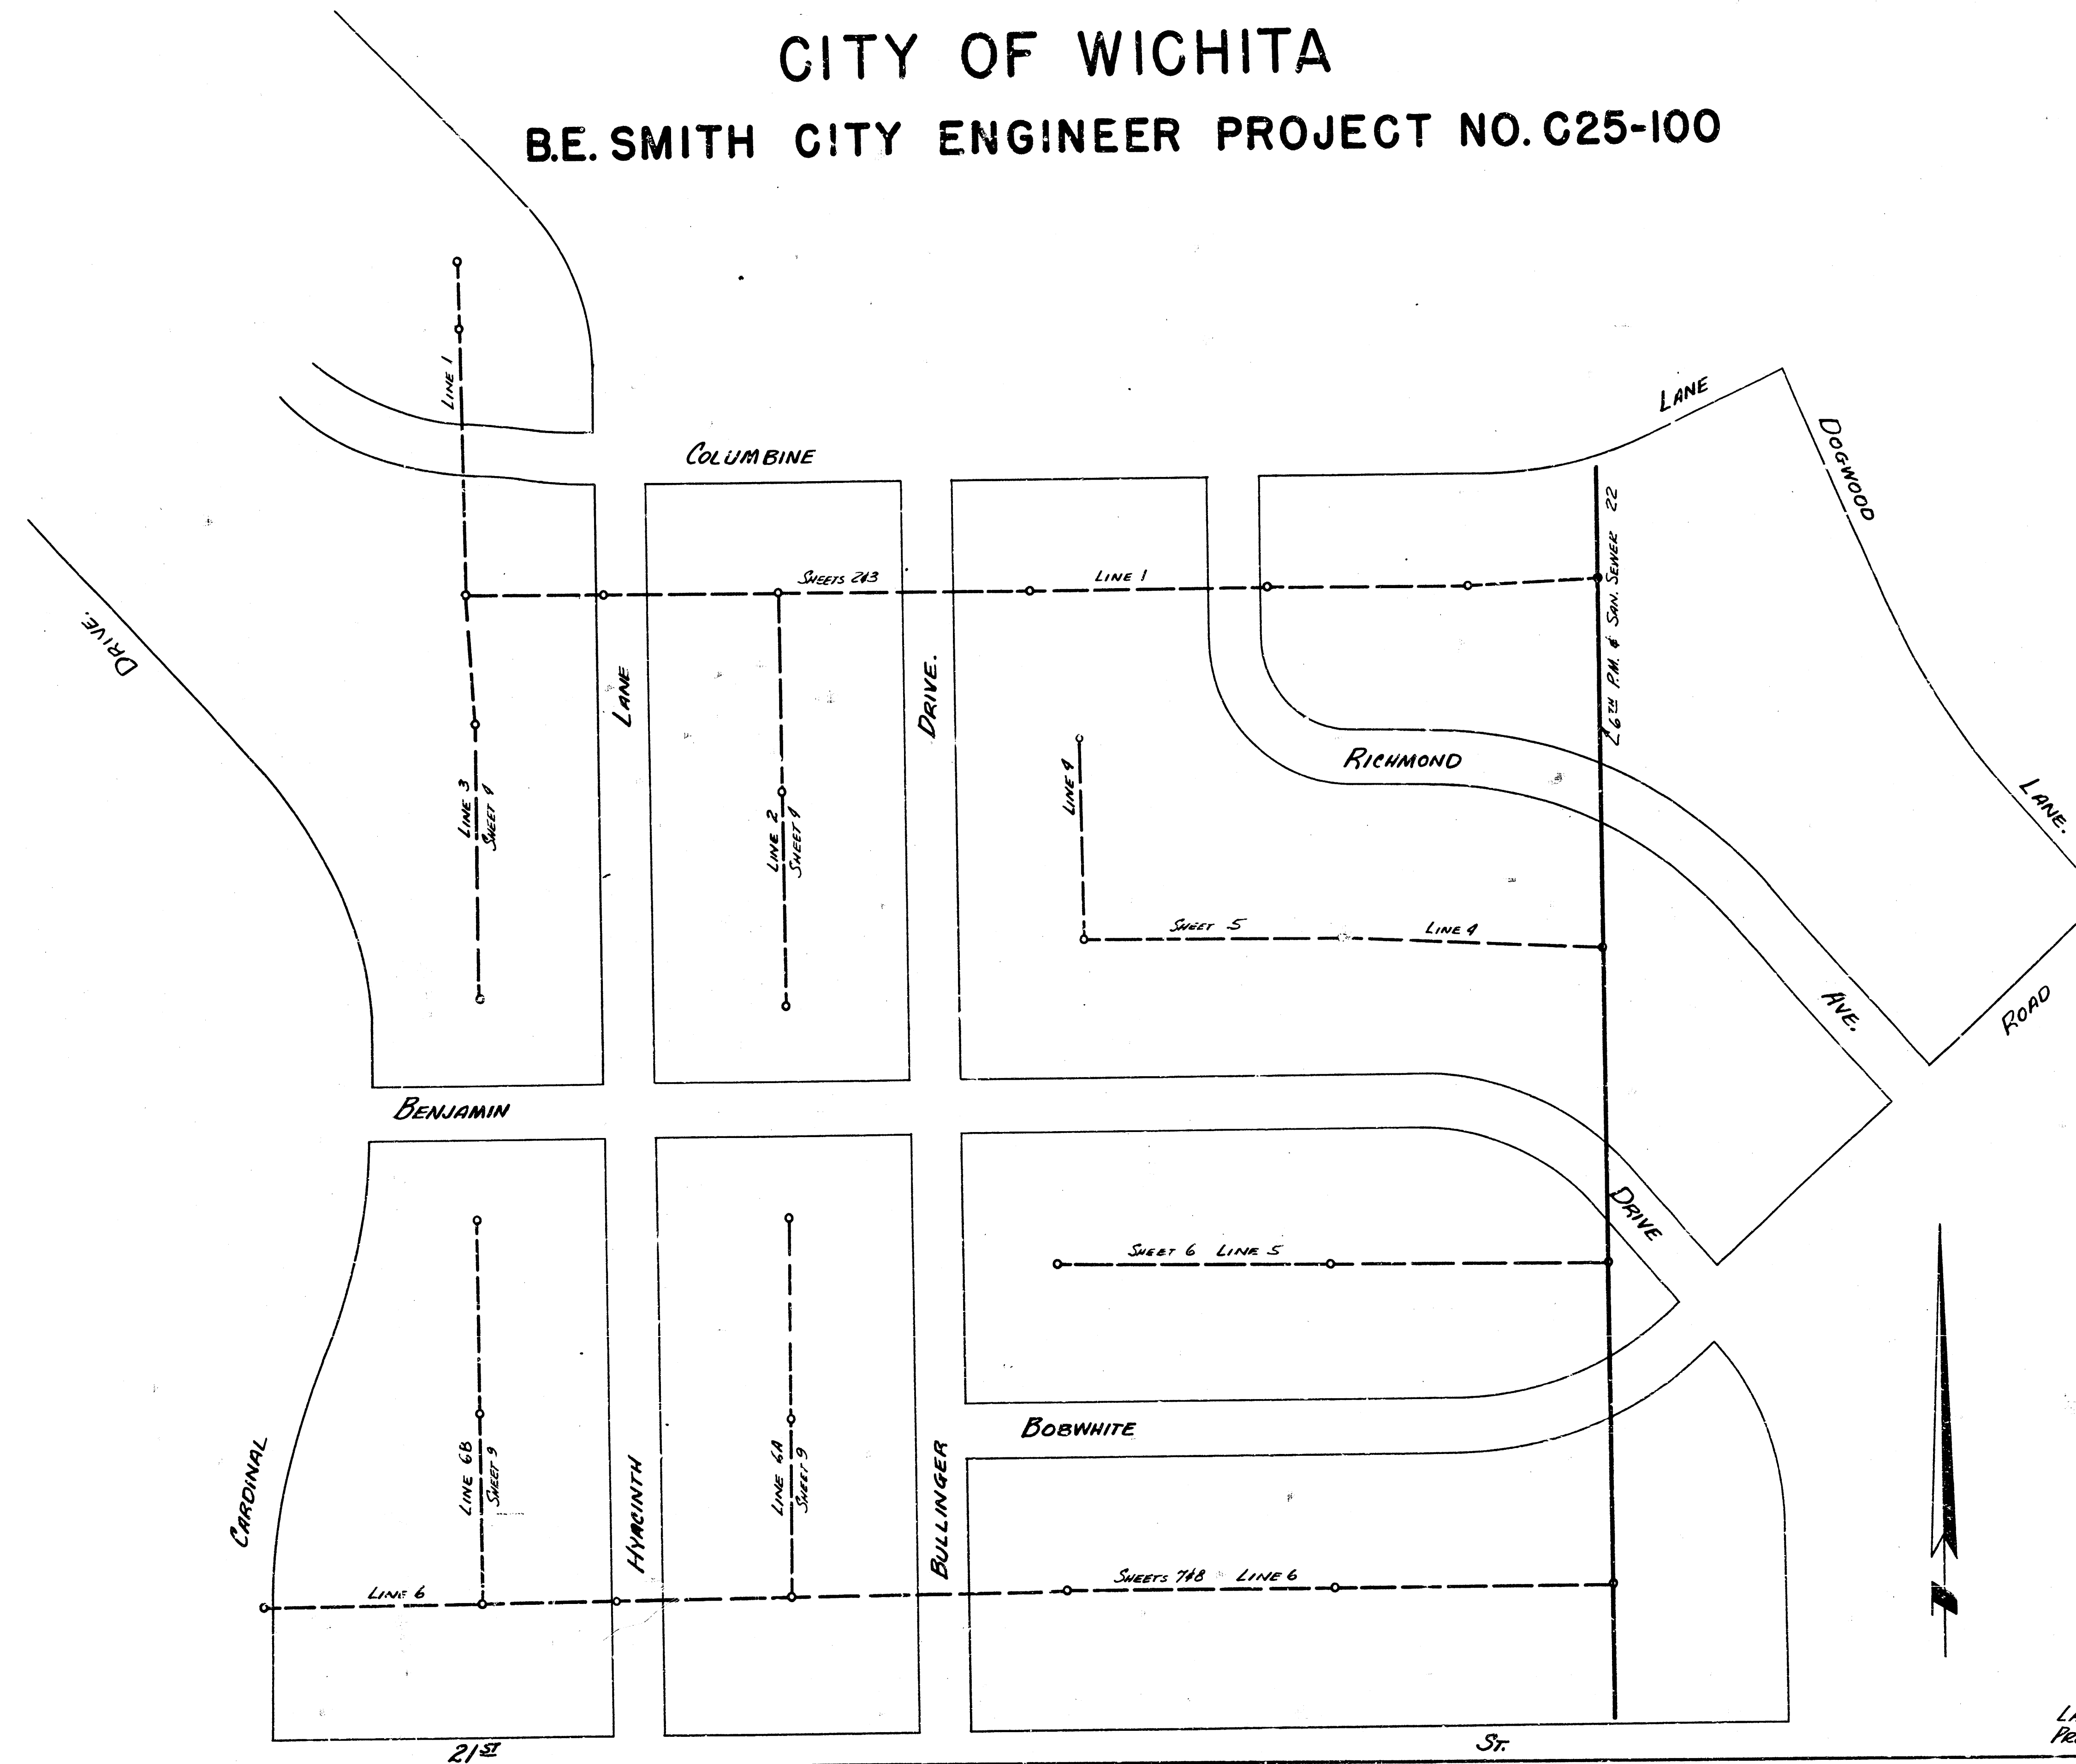


SURVEY BY - HANSON BOOK 14.54
DRAWN BY - T. DEWEY
CHECKED BY -
DATE

B.E. Smith
City Engineer
4/25/54

LAT. 23 SAN. SEWER 22
PROJ. NO. C25-100 SHEET 1 OF 9

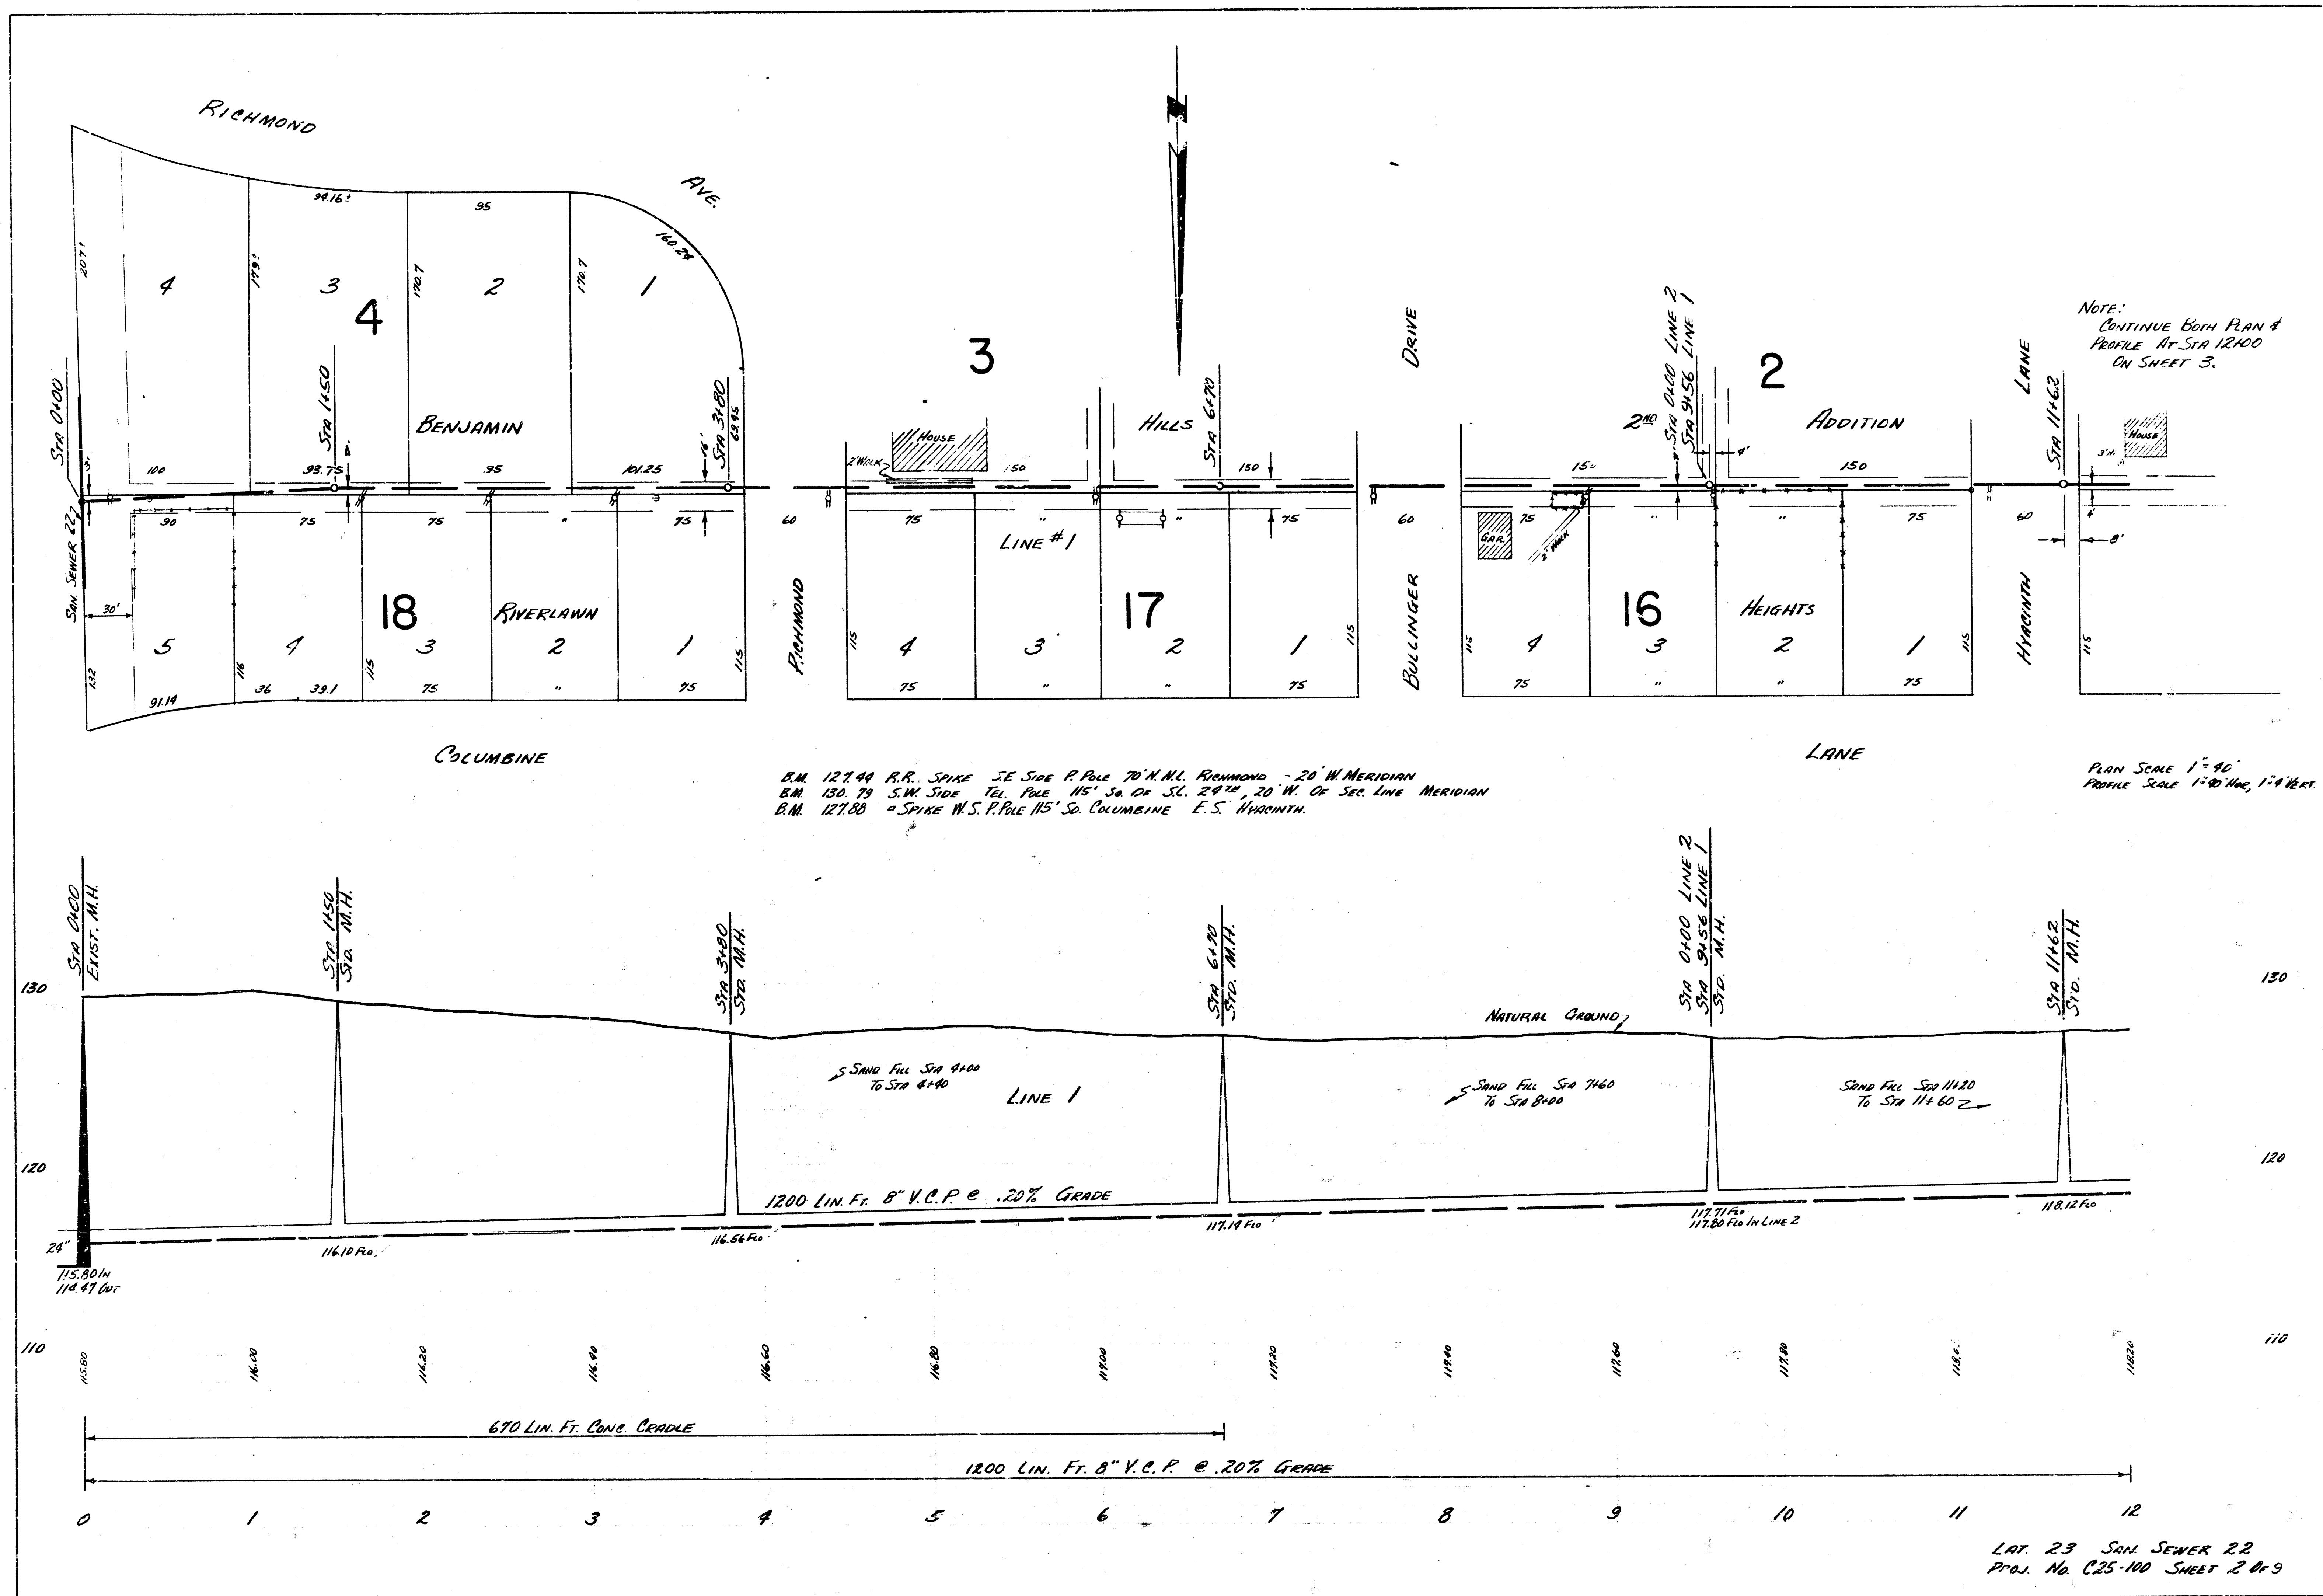


NOTE:
BOTH PLAN & PROFILE
CONTINUED FROM STA 12+00
SHEET 2.

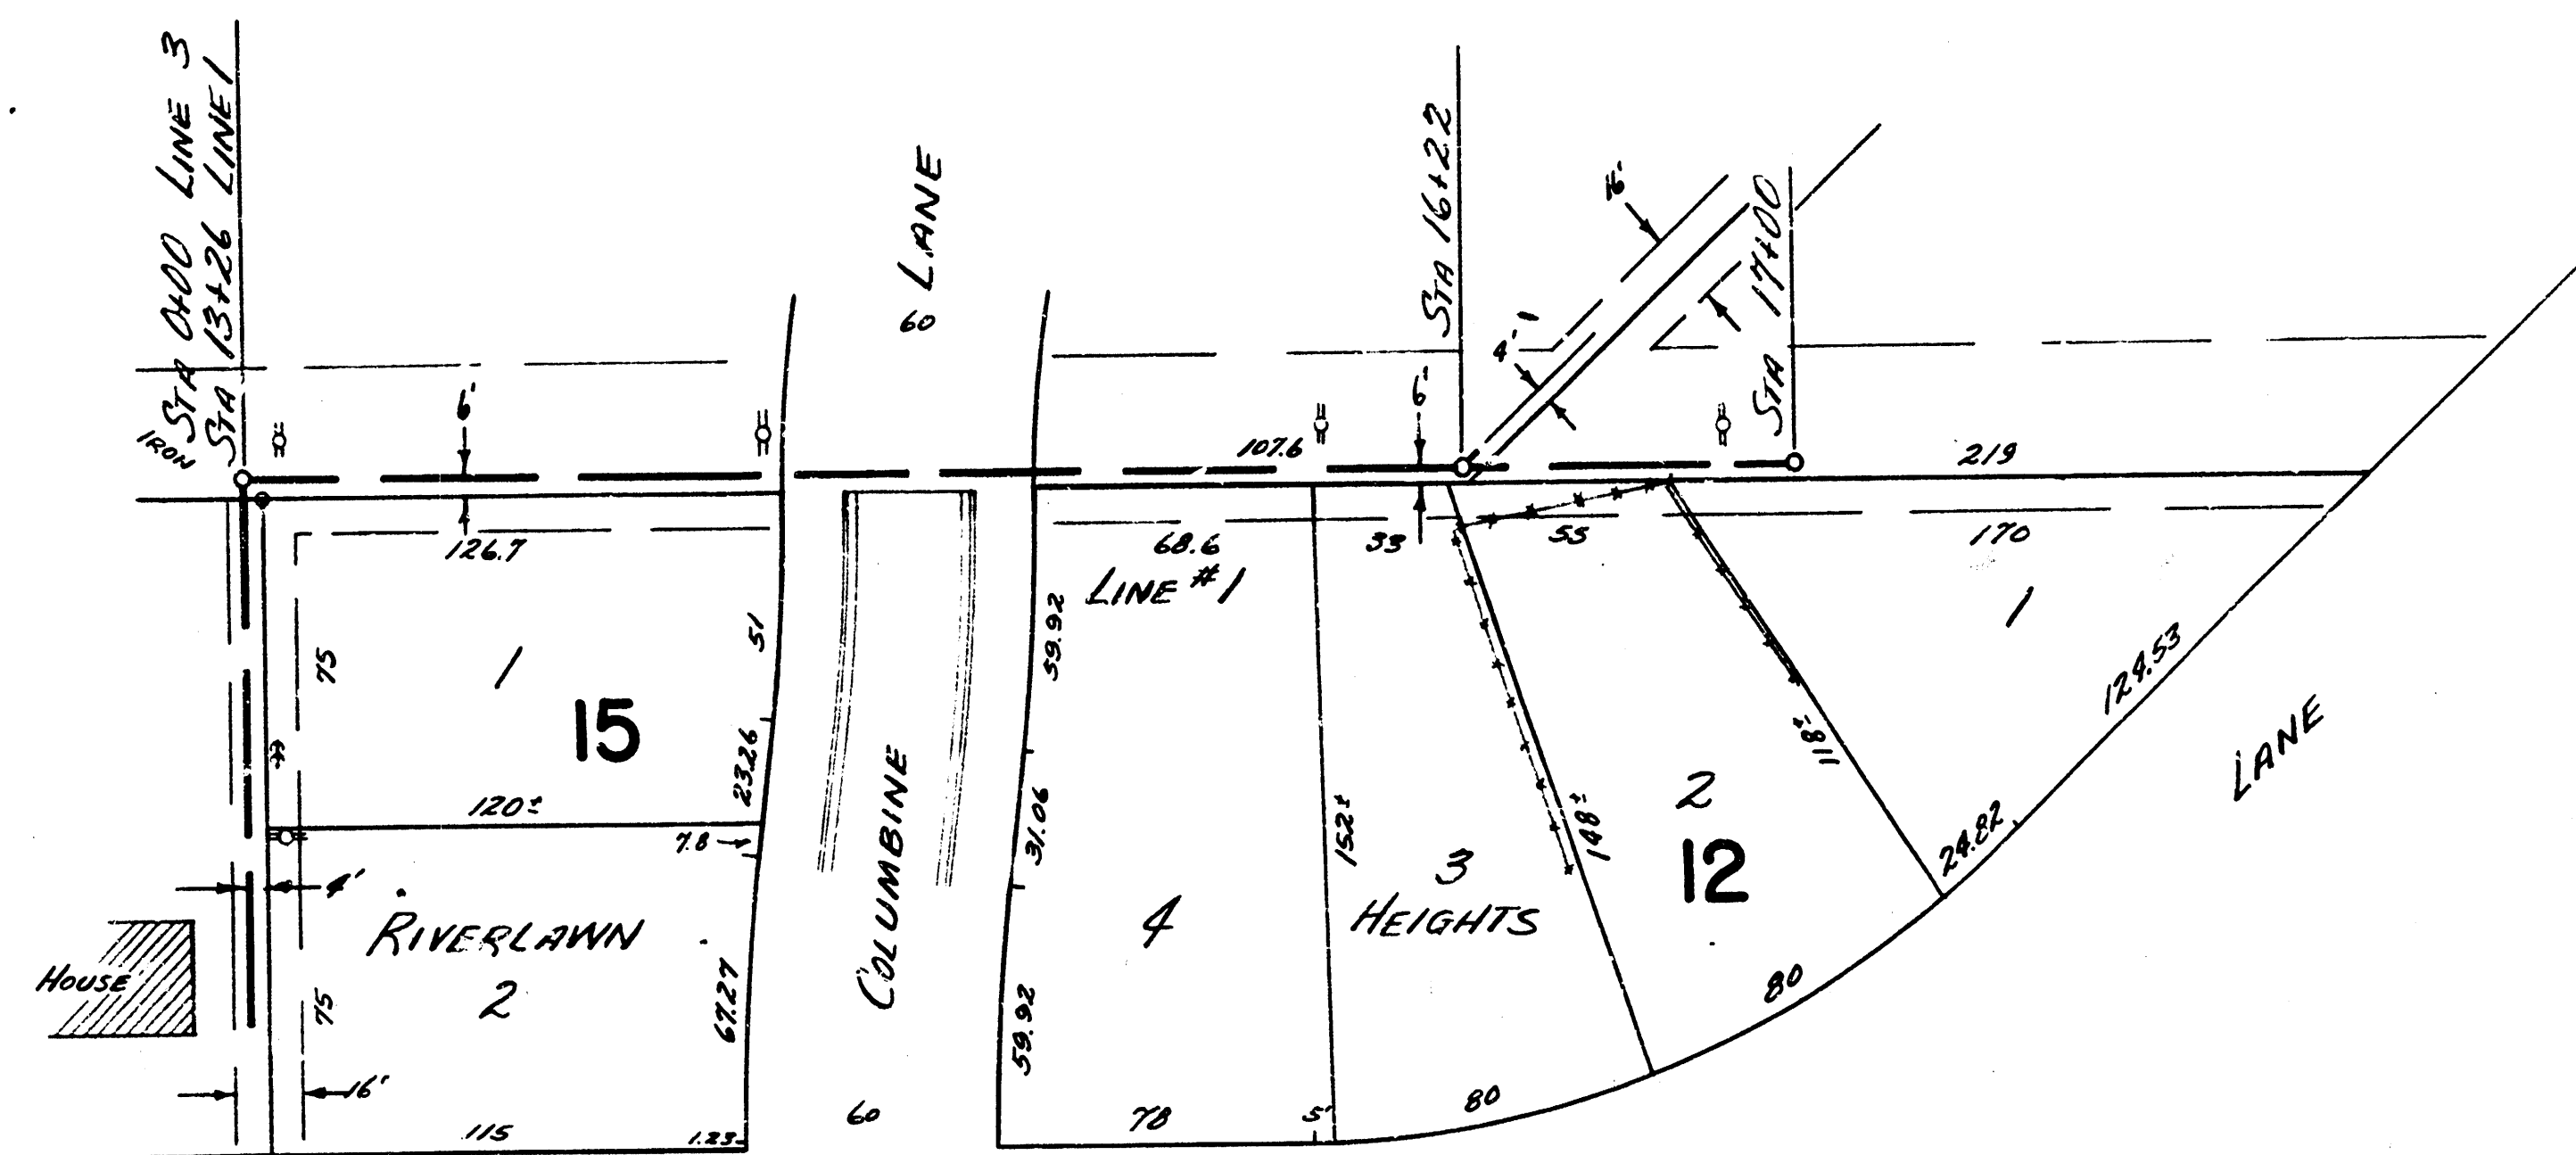


HYACINTH




PLAN SCALE 1"=40'
PROFILE SCALE 1"=40' HOR. 1"=4' VERTICAL

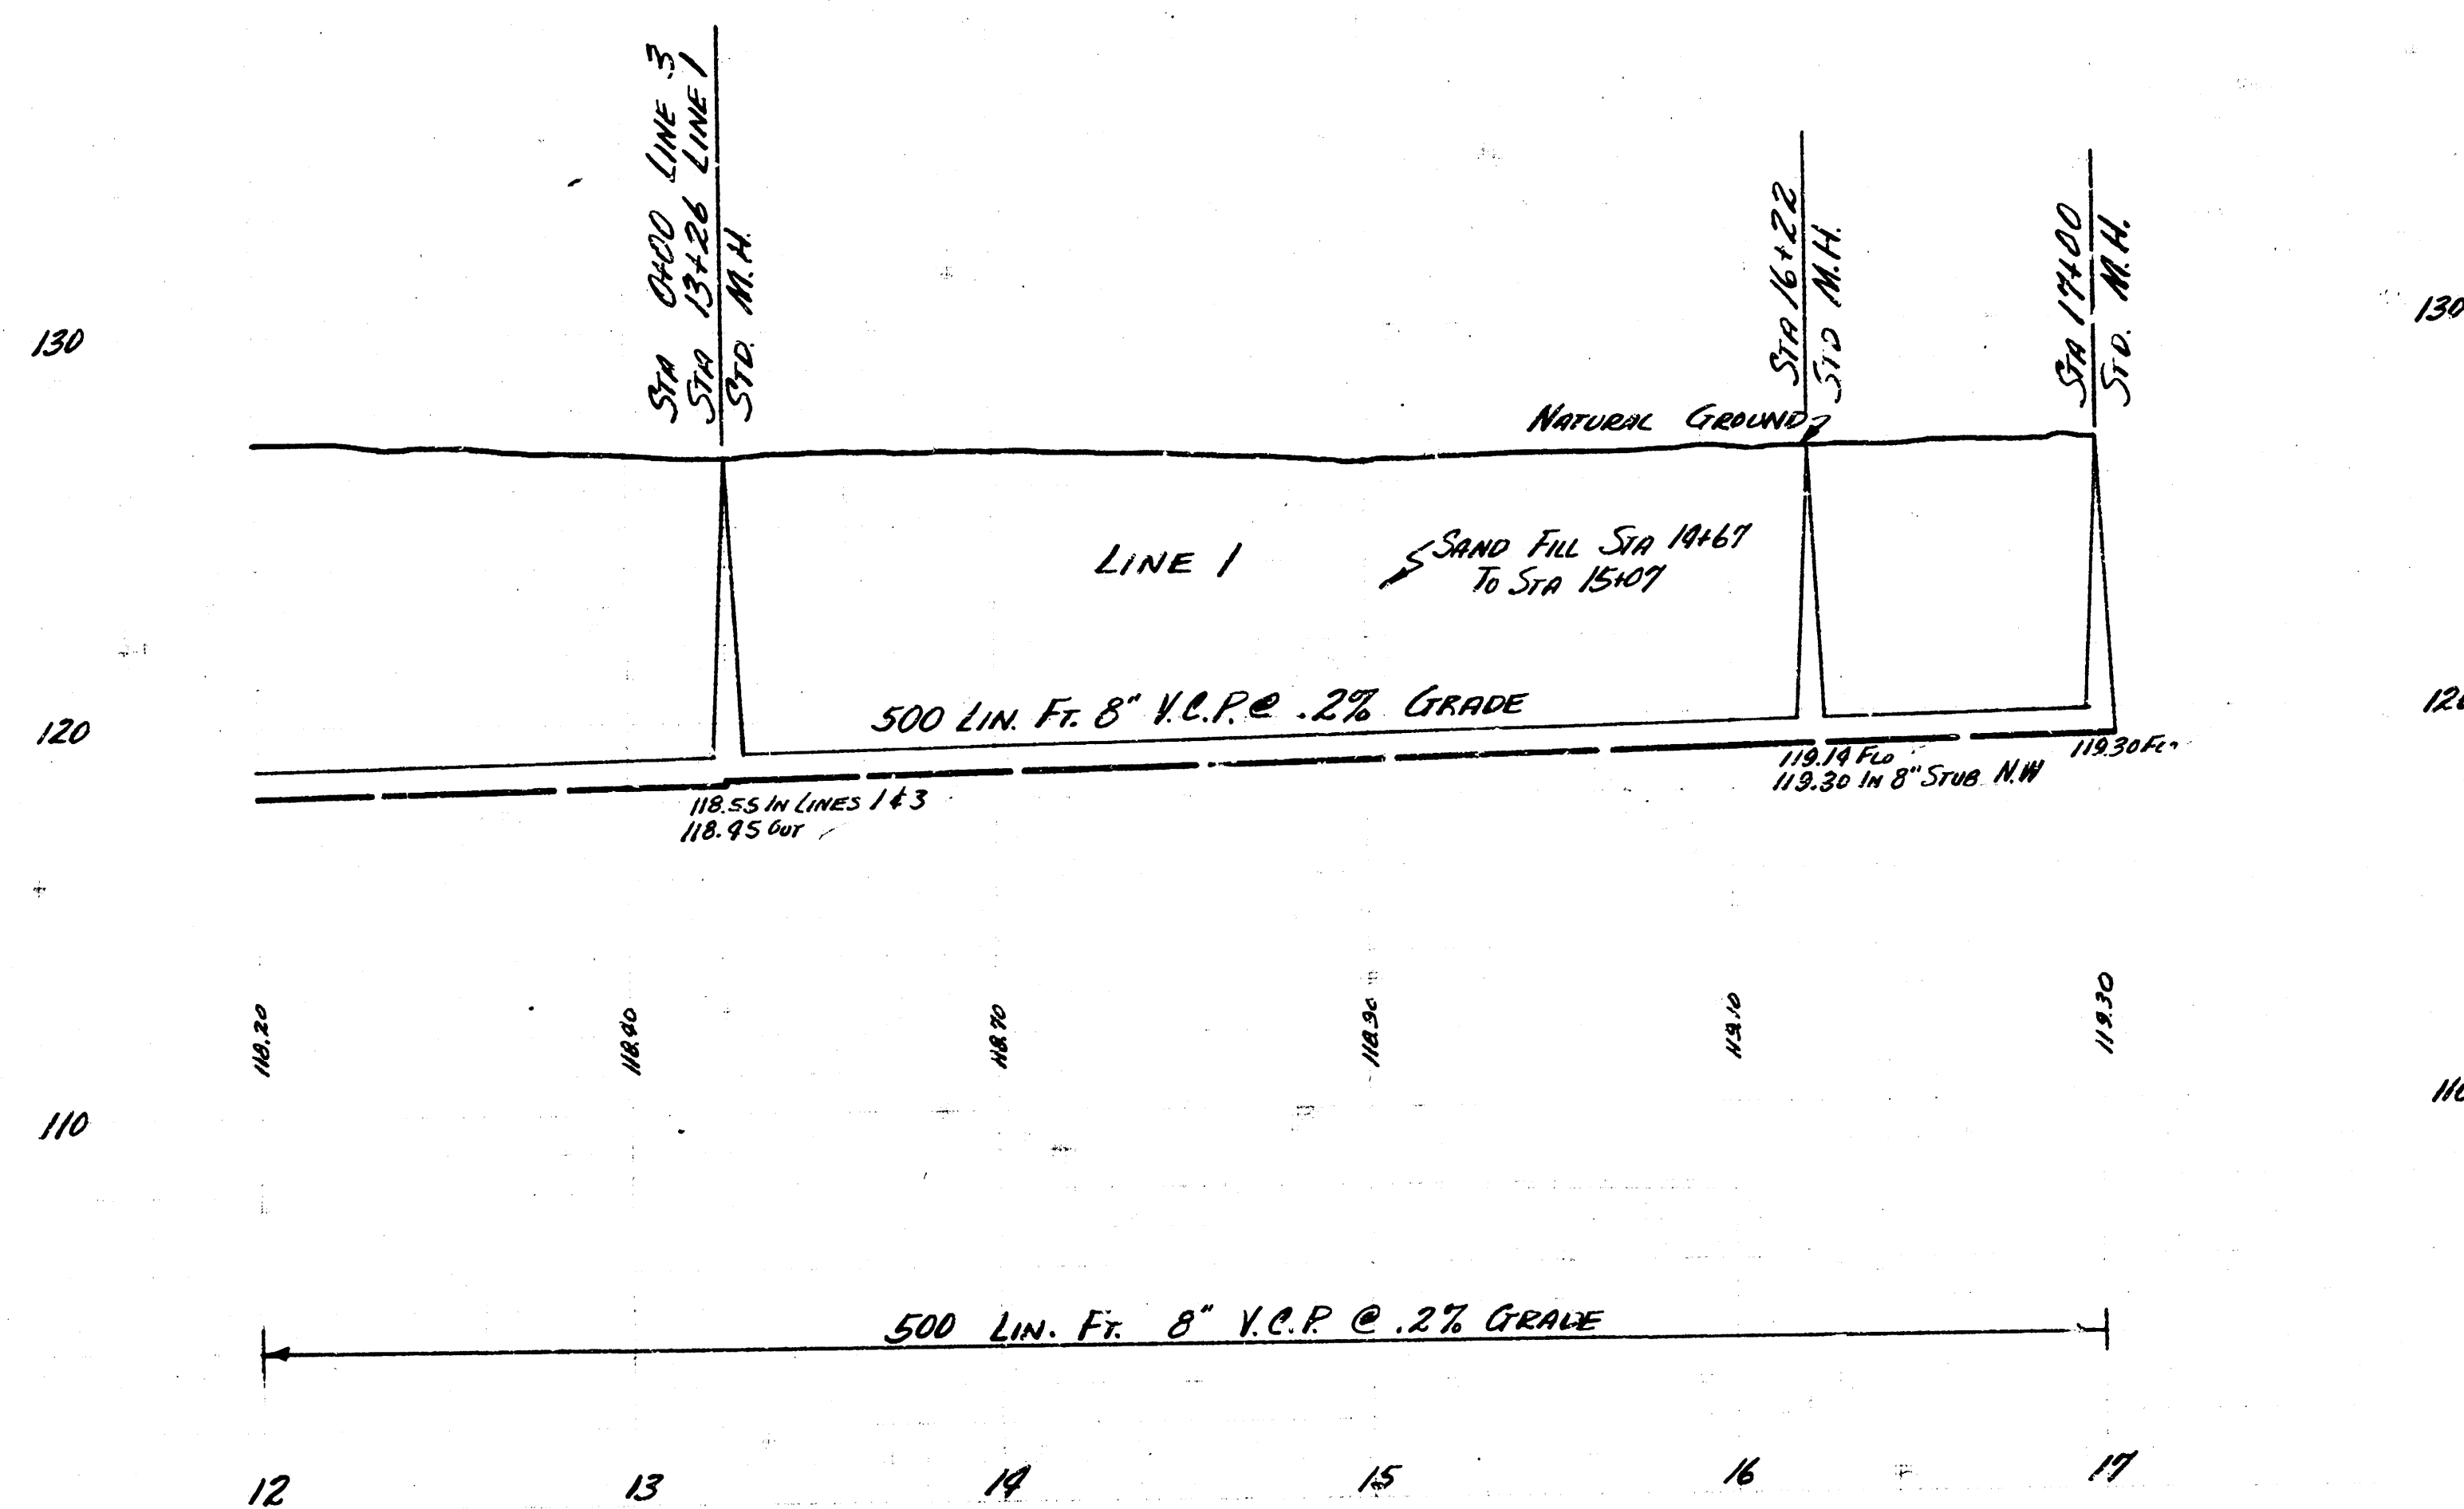



LAT. 23 SAN JENNER 22
PROJ. 16 C25-100 SHEET 30 of 9

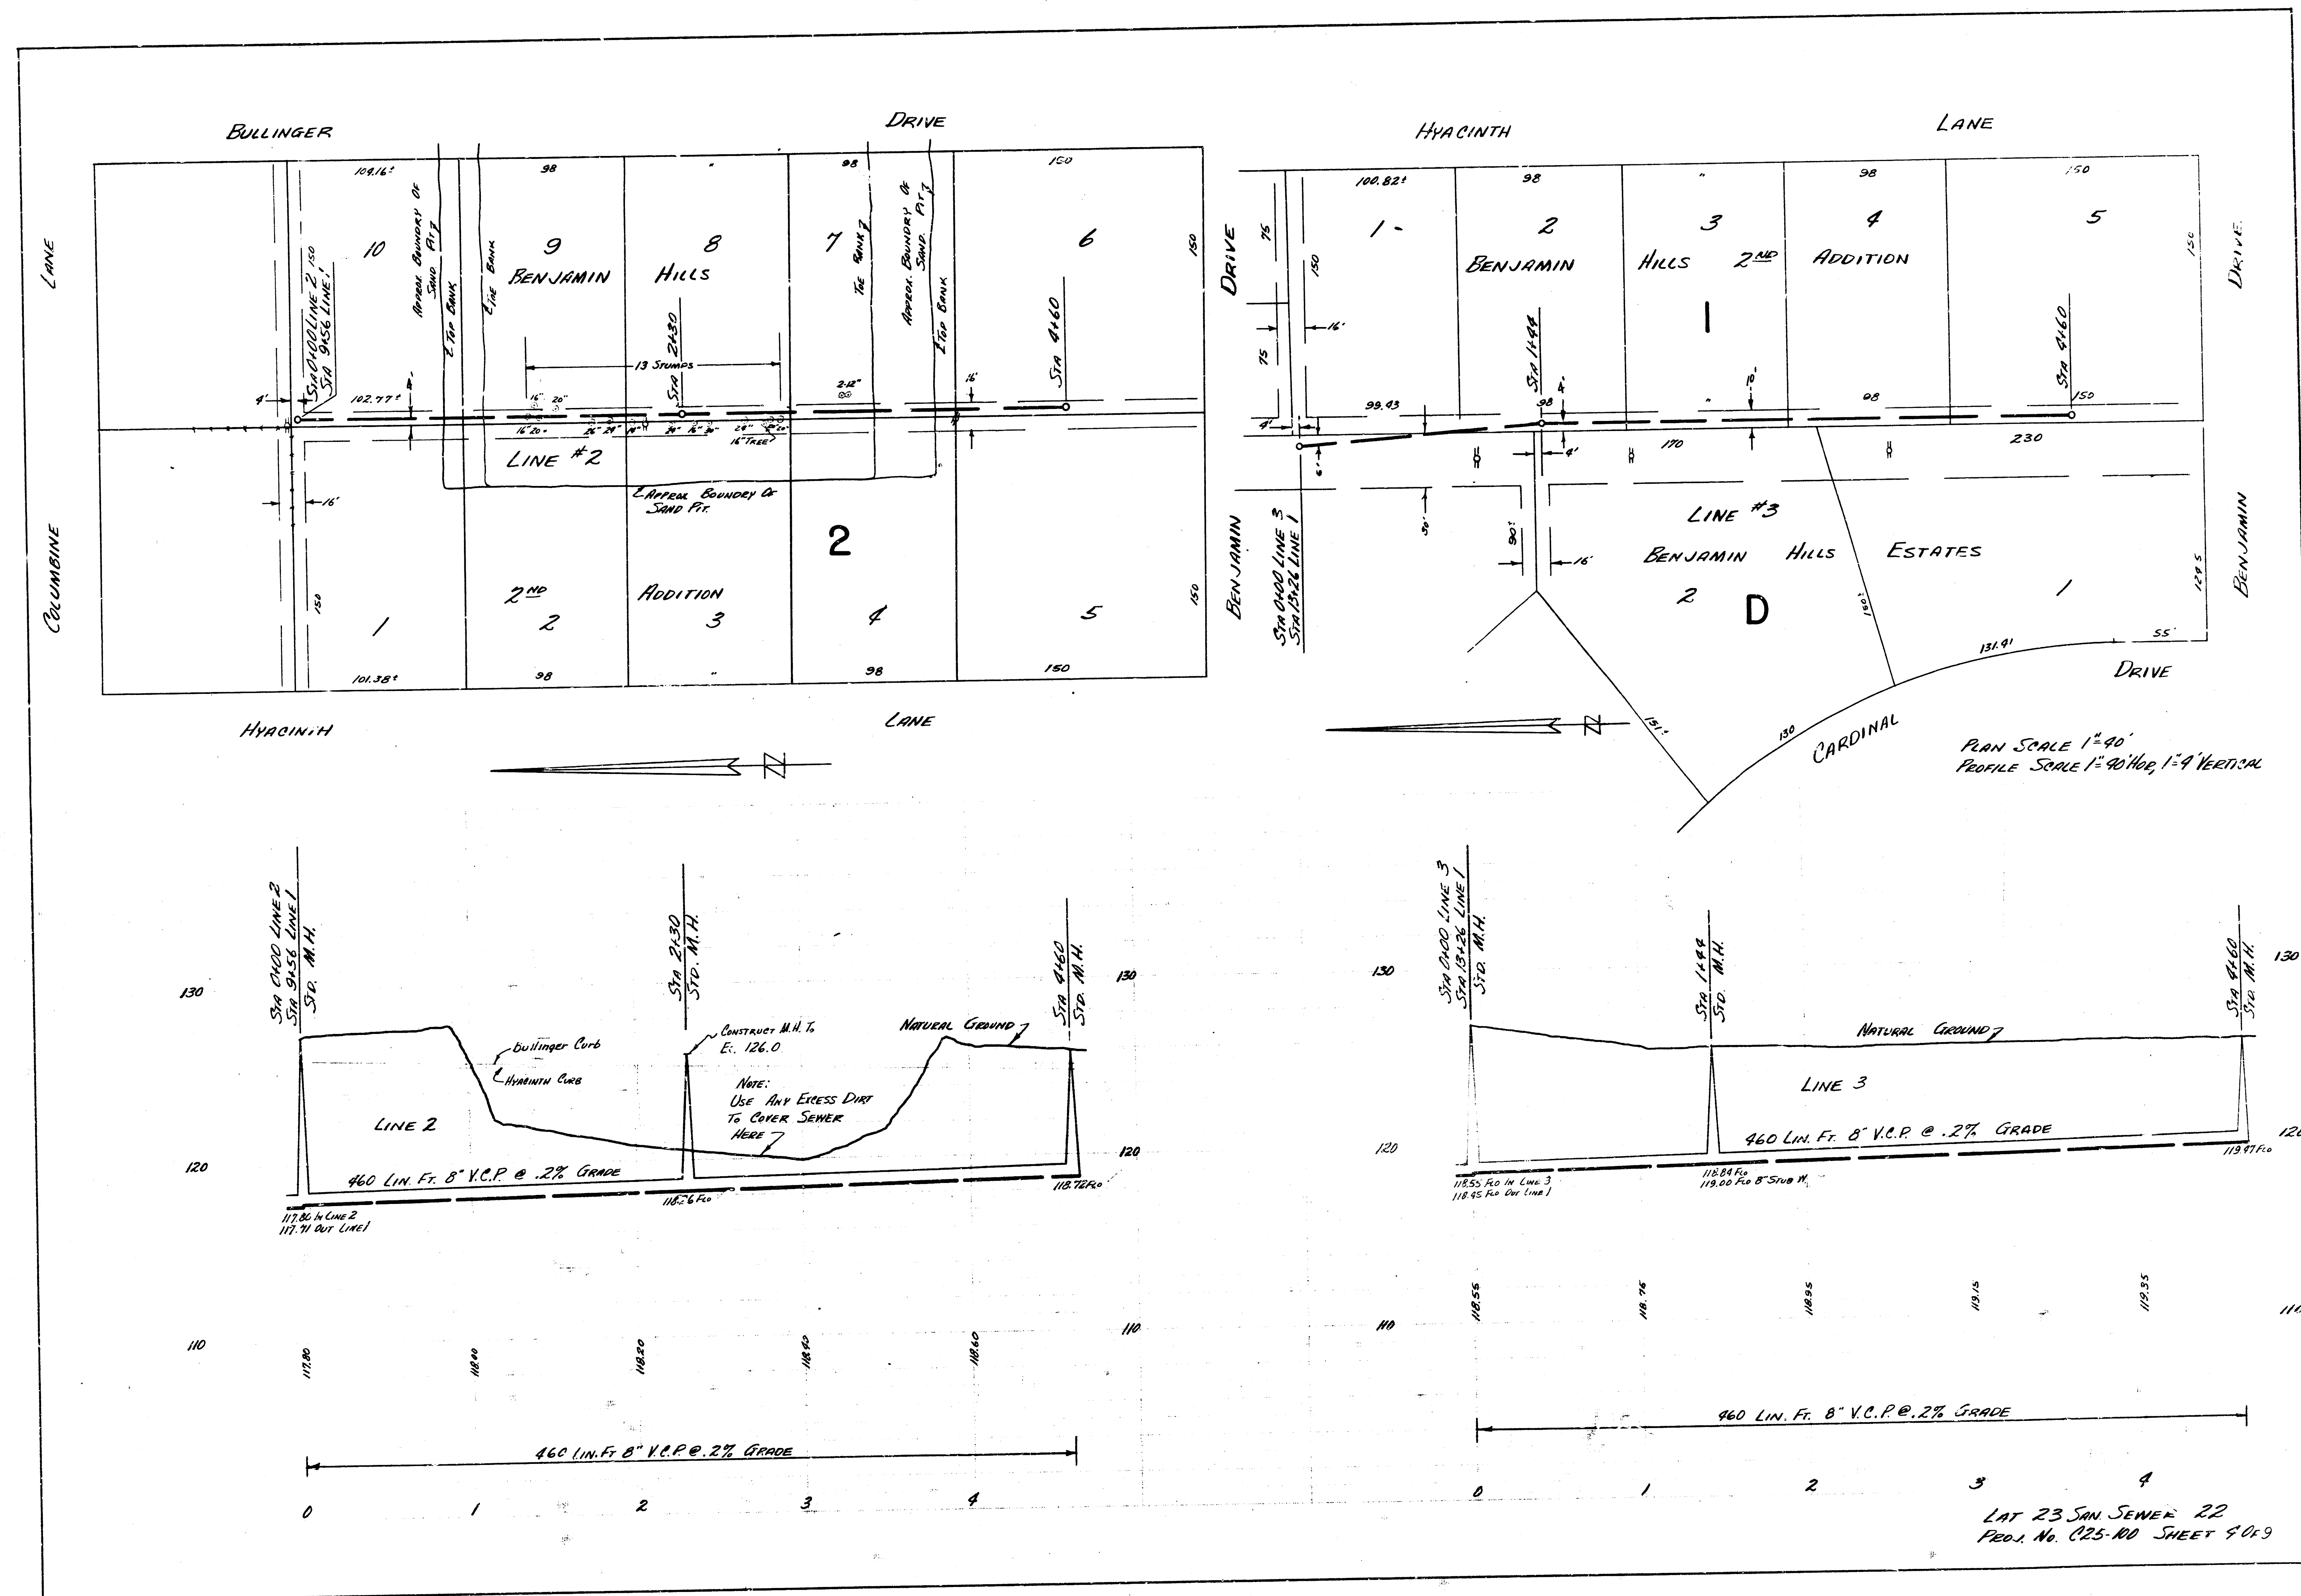

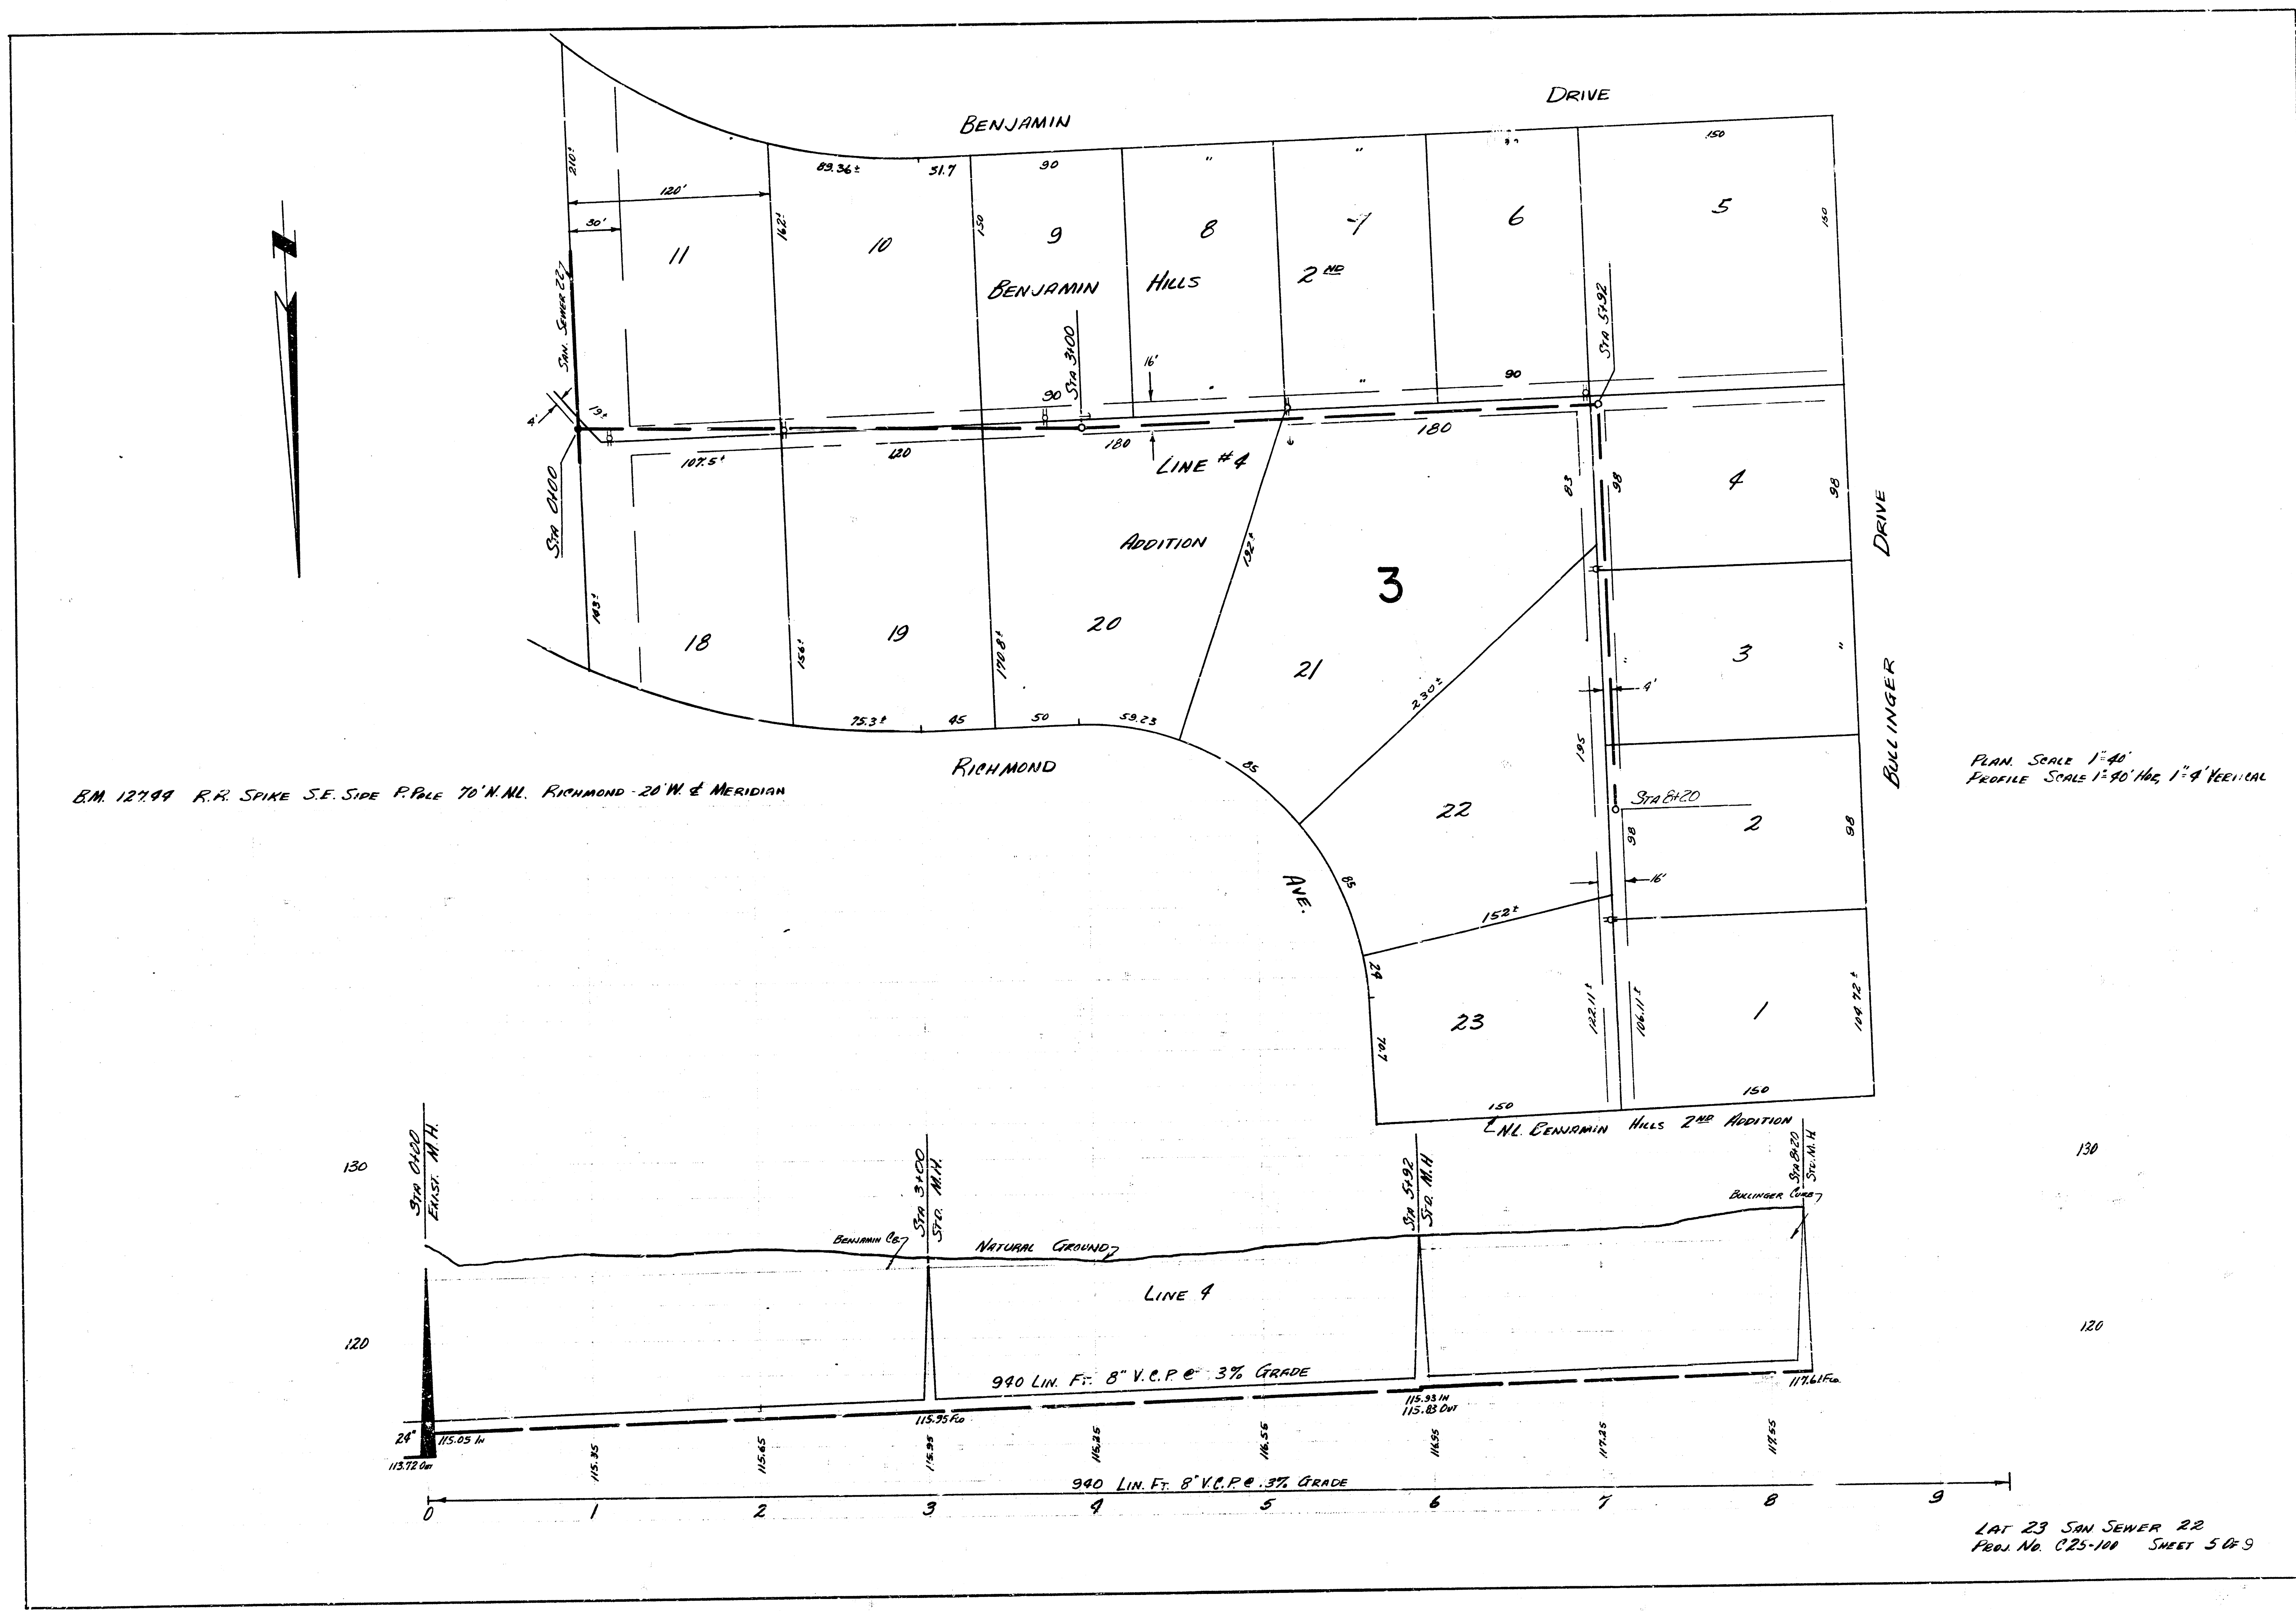

LAT 23 SAN SEWER 22
PROJ. NO. 025-100 SHEET 5 OF 9

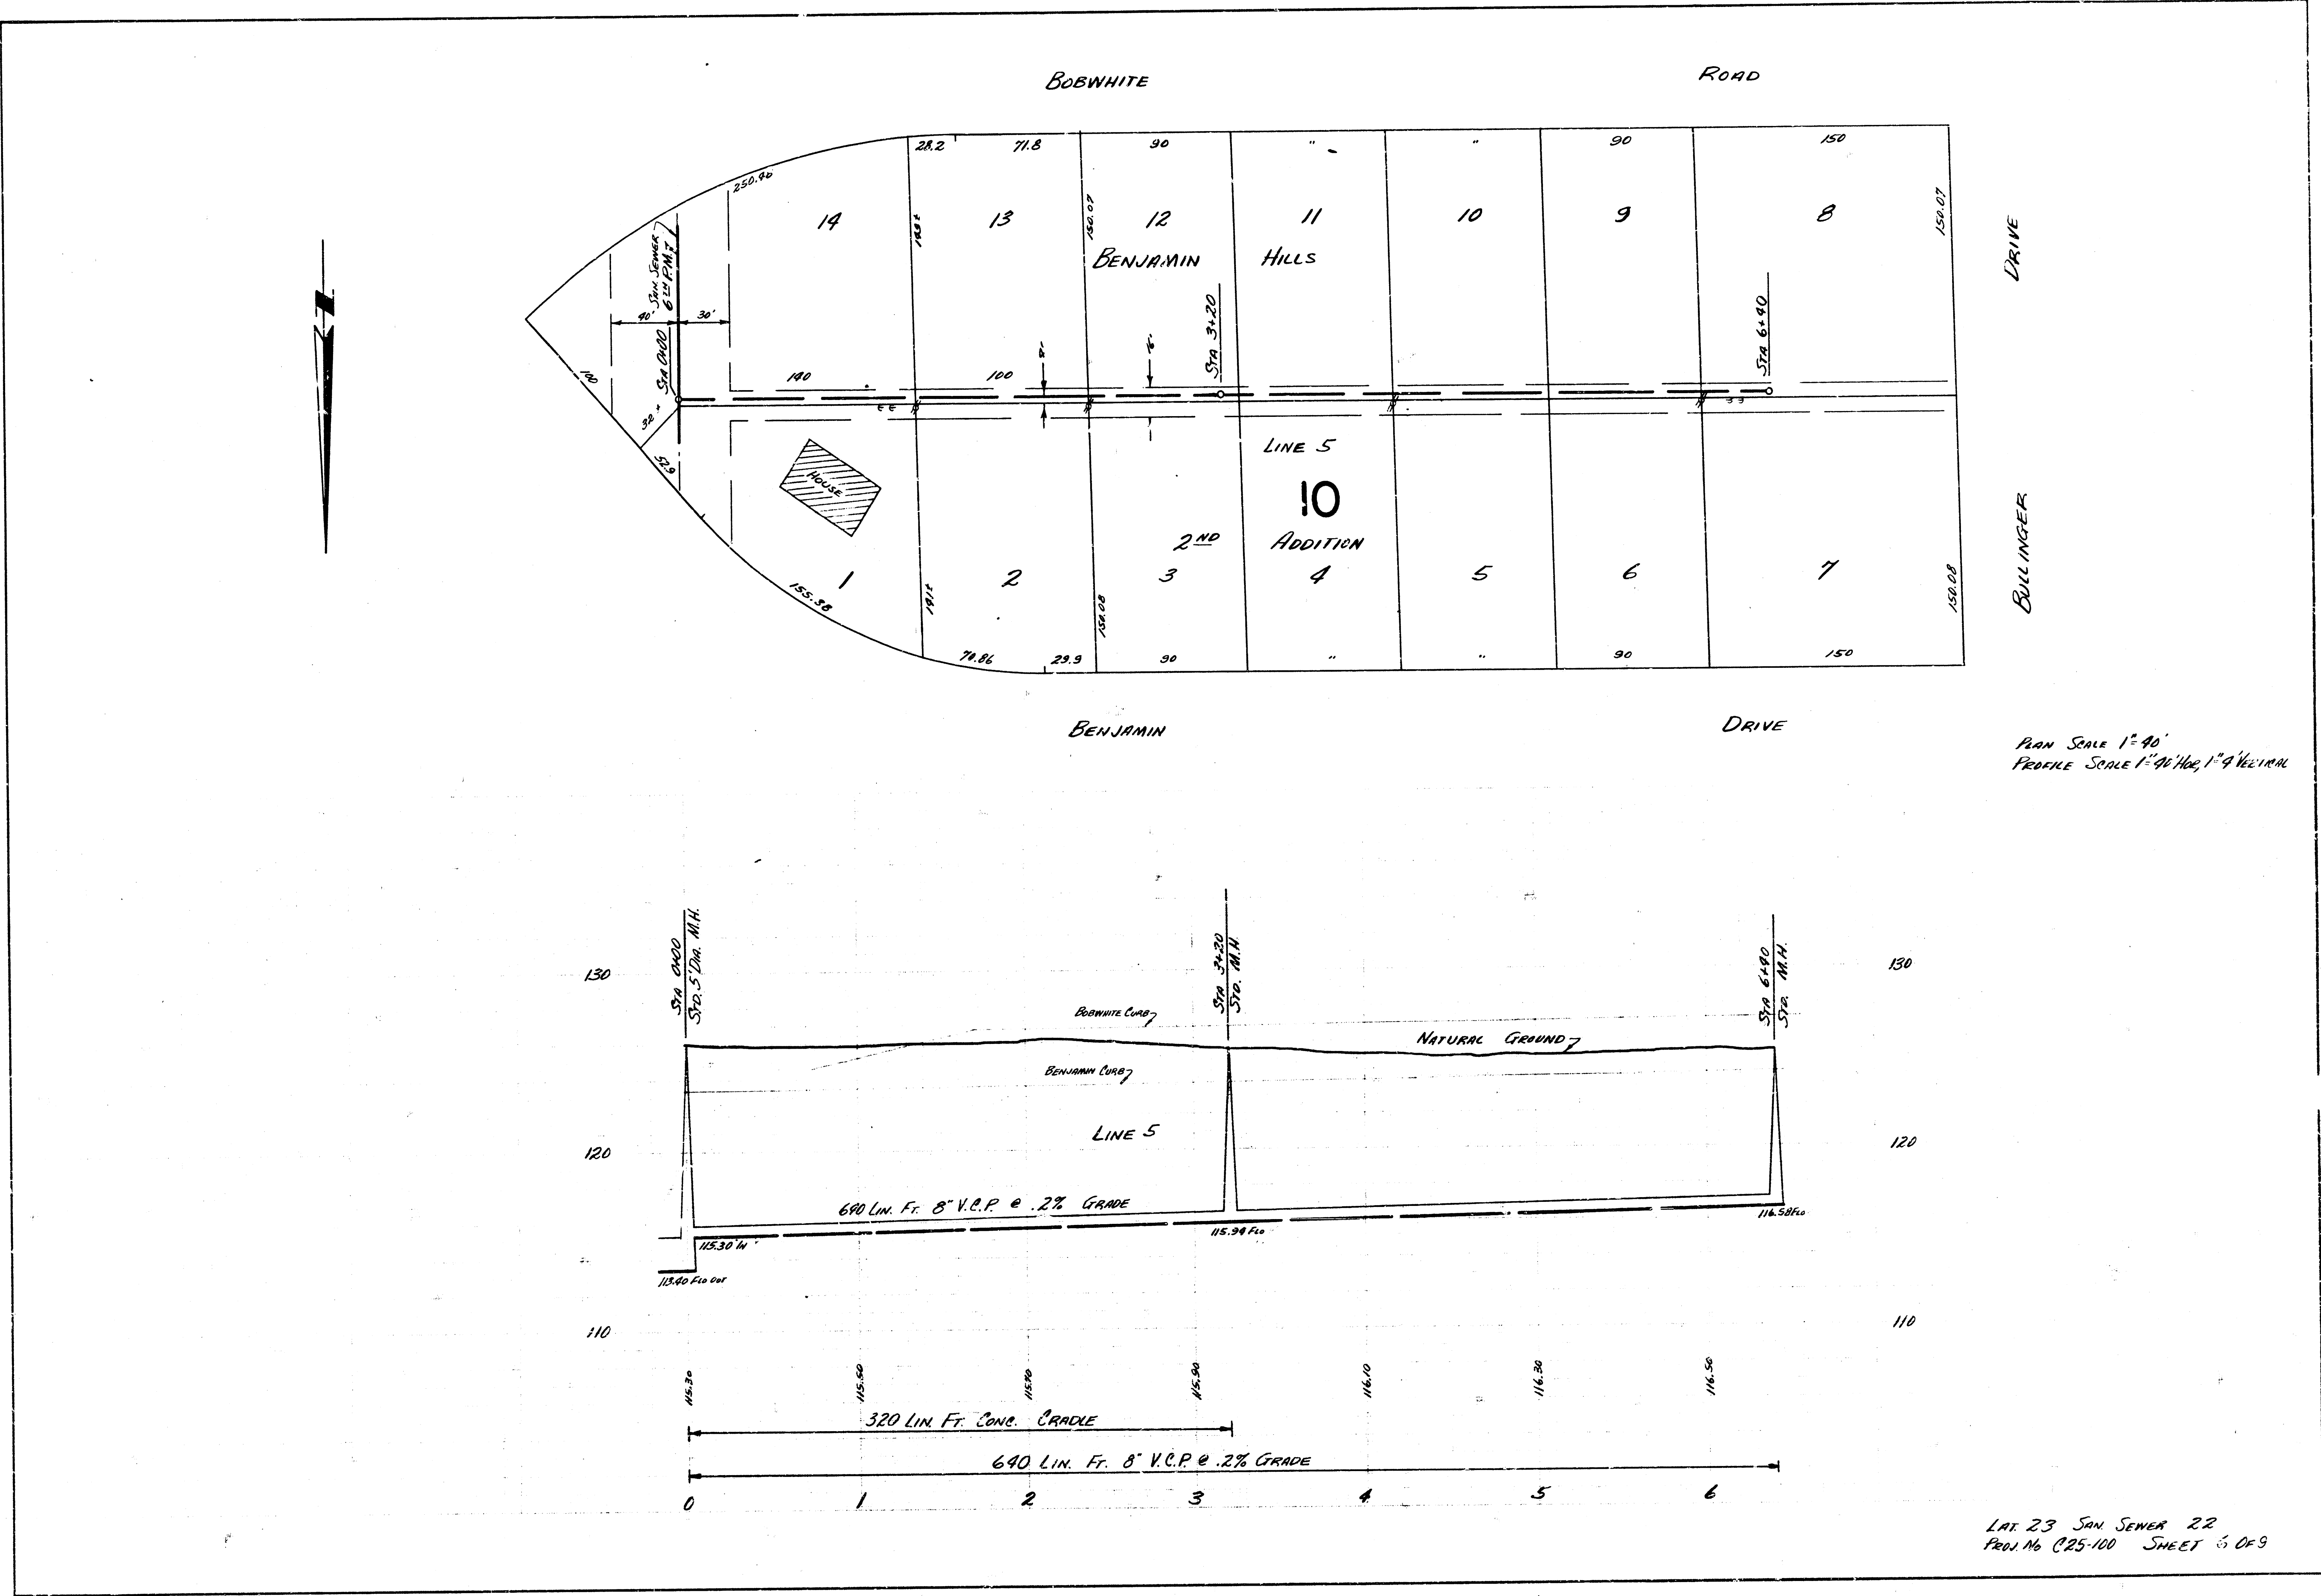


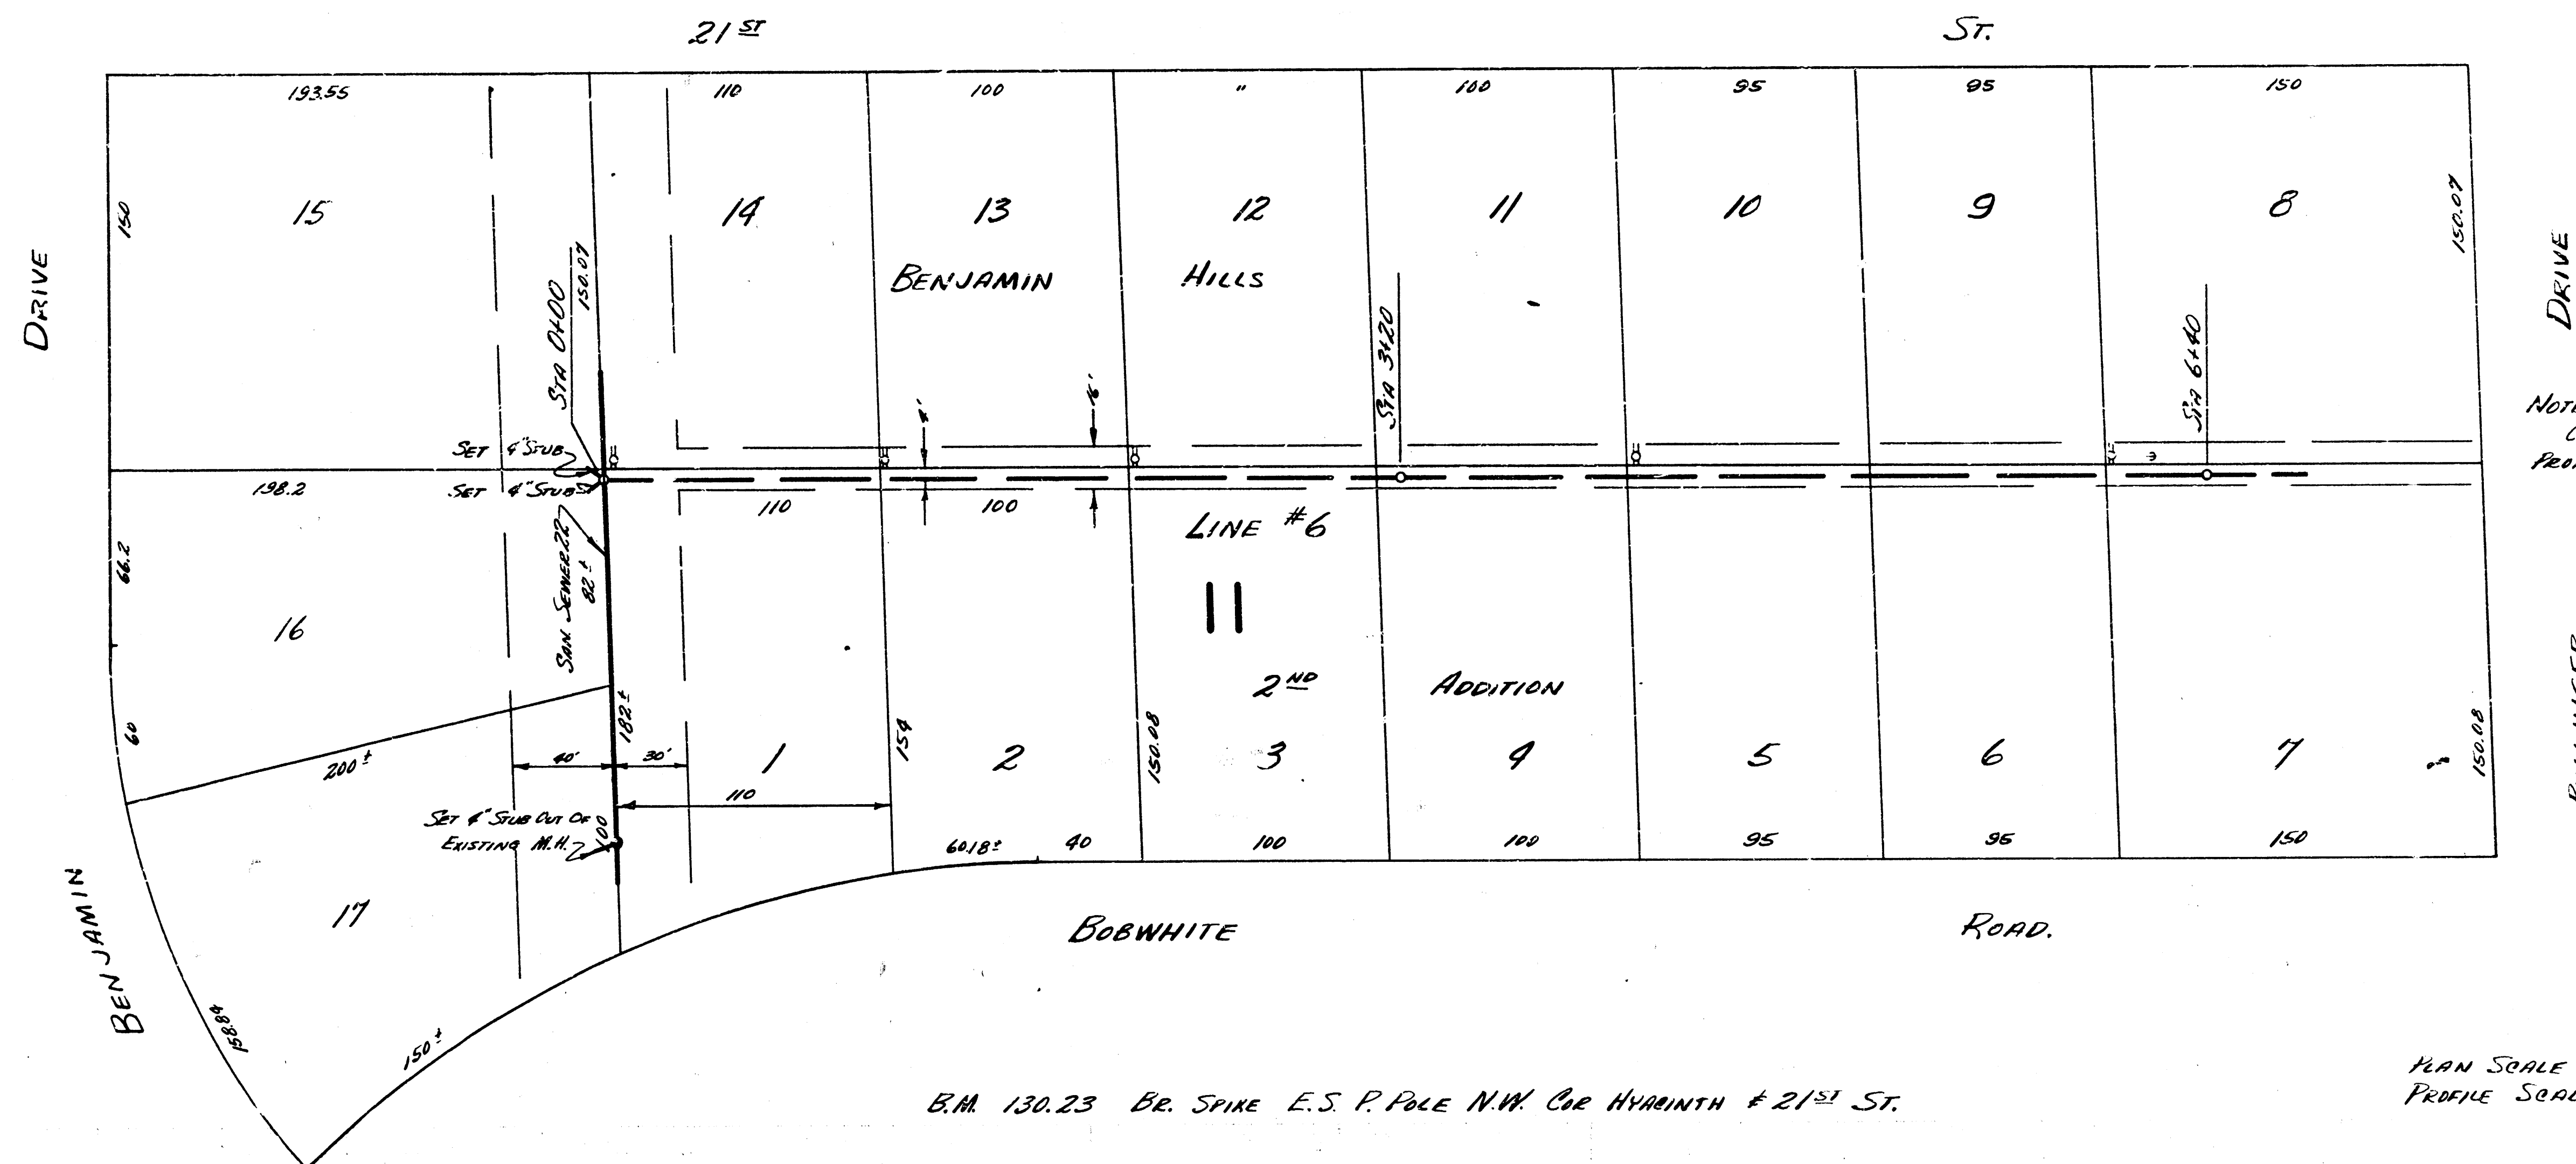

NOTE:
CONTINUE BOTH PLAN
PROFILE AT STA 1100
ON SHEET B.

B.M. 130.23 BR. SPIKE E.S.P. POLE N.W. COR. HYMANITH & 21st ST.

PLAN SCALE 1"=40'
PROFILE SCALE 1"=4' HORIZ, 1"=4' VERTICAL

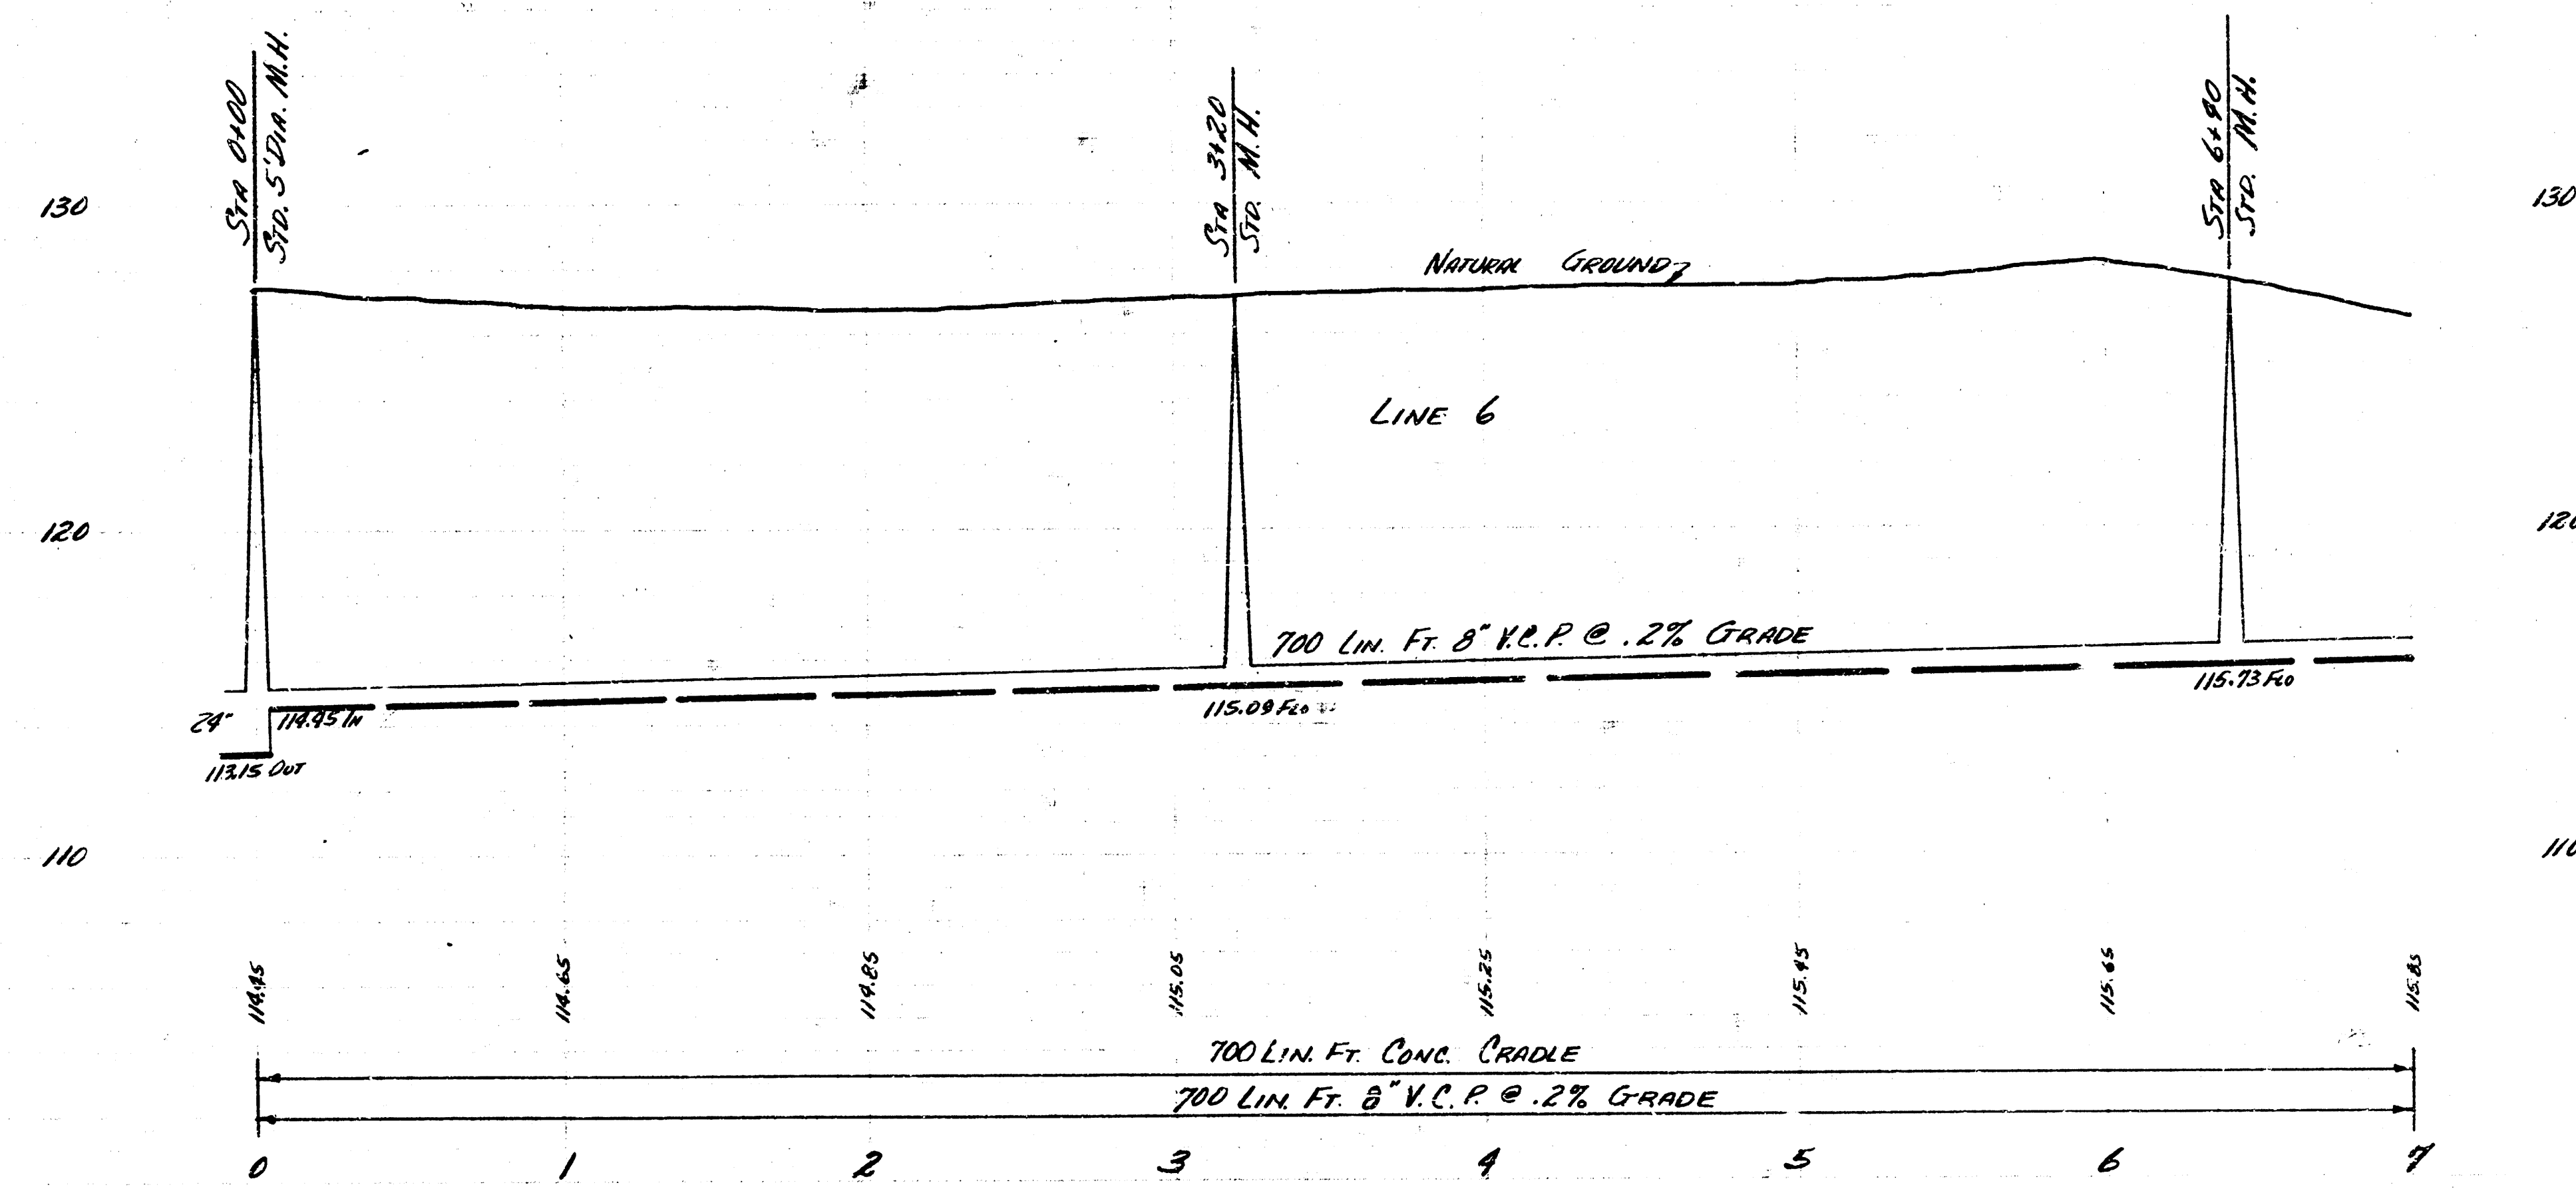

LAT. 23 SAN SEWER 22
PROJ. NO. C25-100 SHEET 7 of 9

