




B.E. SMITH CITY ENGINEER PROJ. NO. C25-102



SURVEY BY - HANSON
DRAWN BY T. DUNN

LAT. 25 SAN. SEWER 22
PROJ. NO. C25-102 SHEET 10 of 5

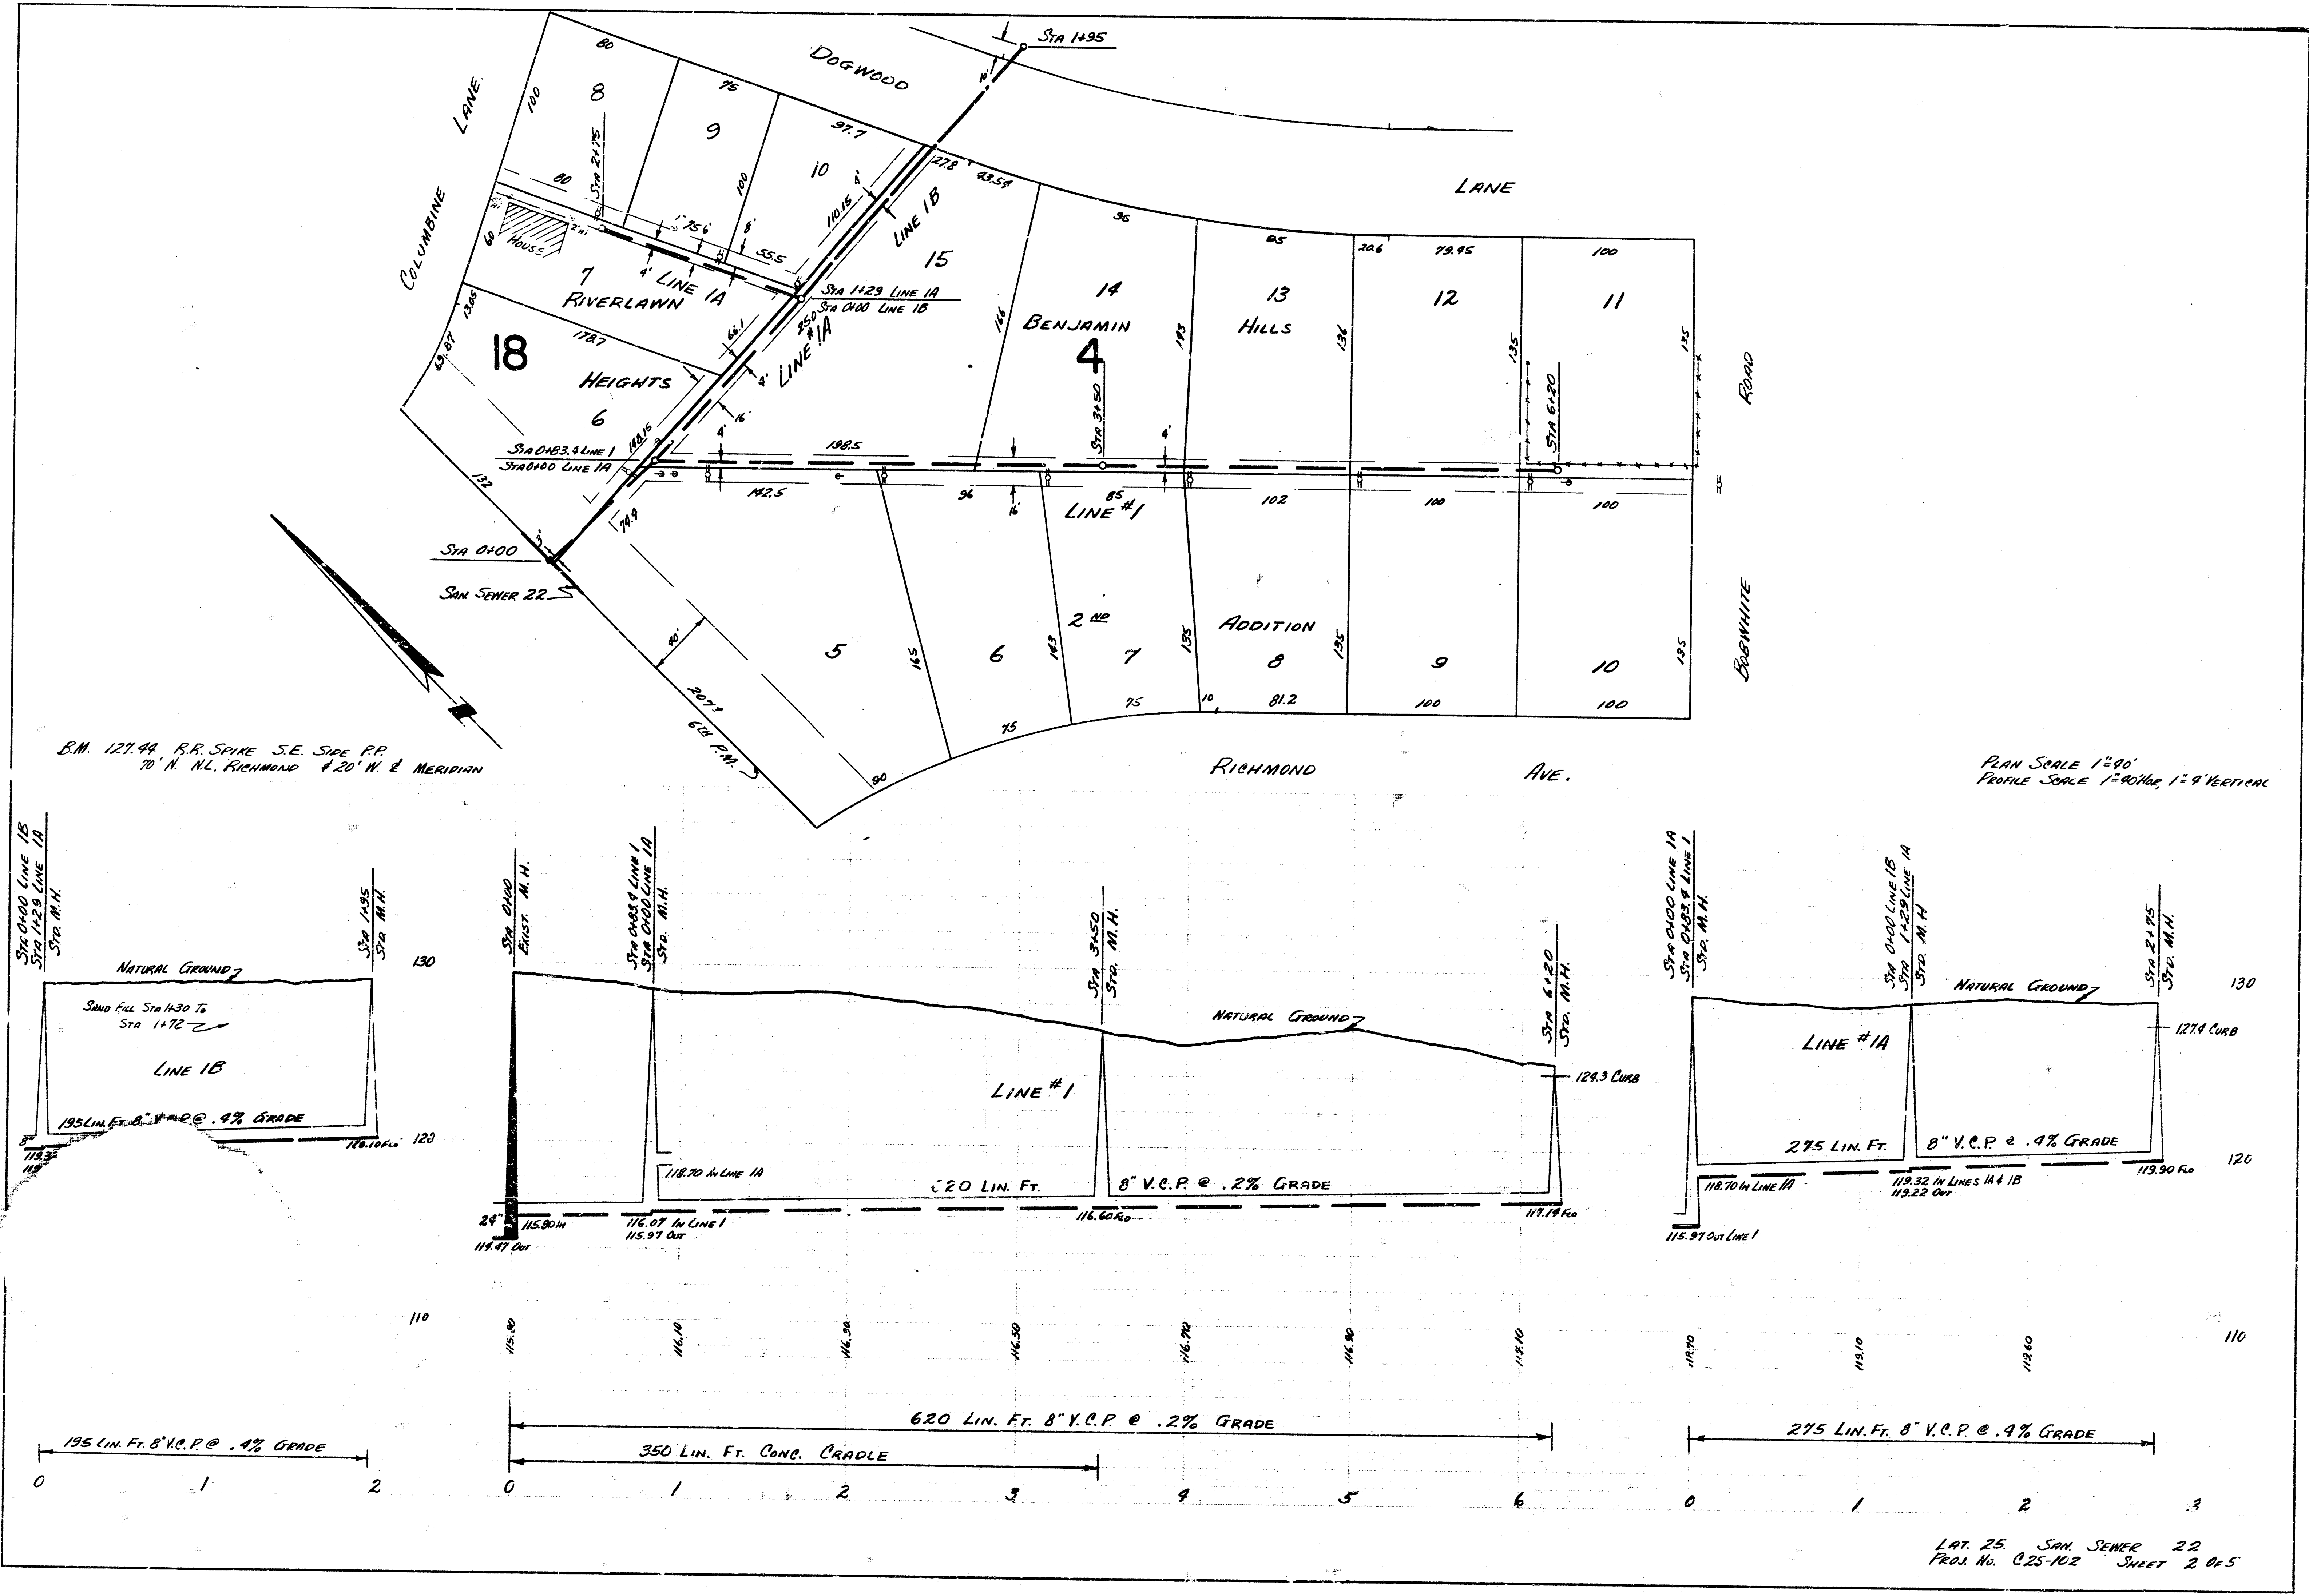

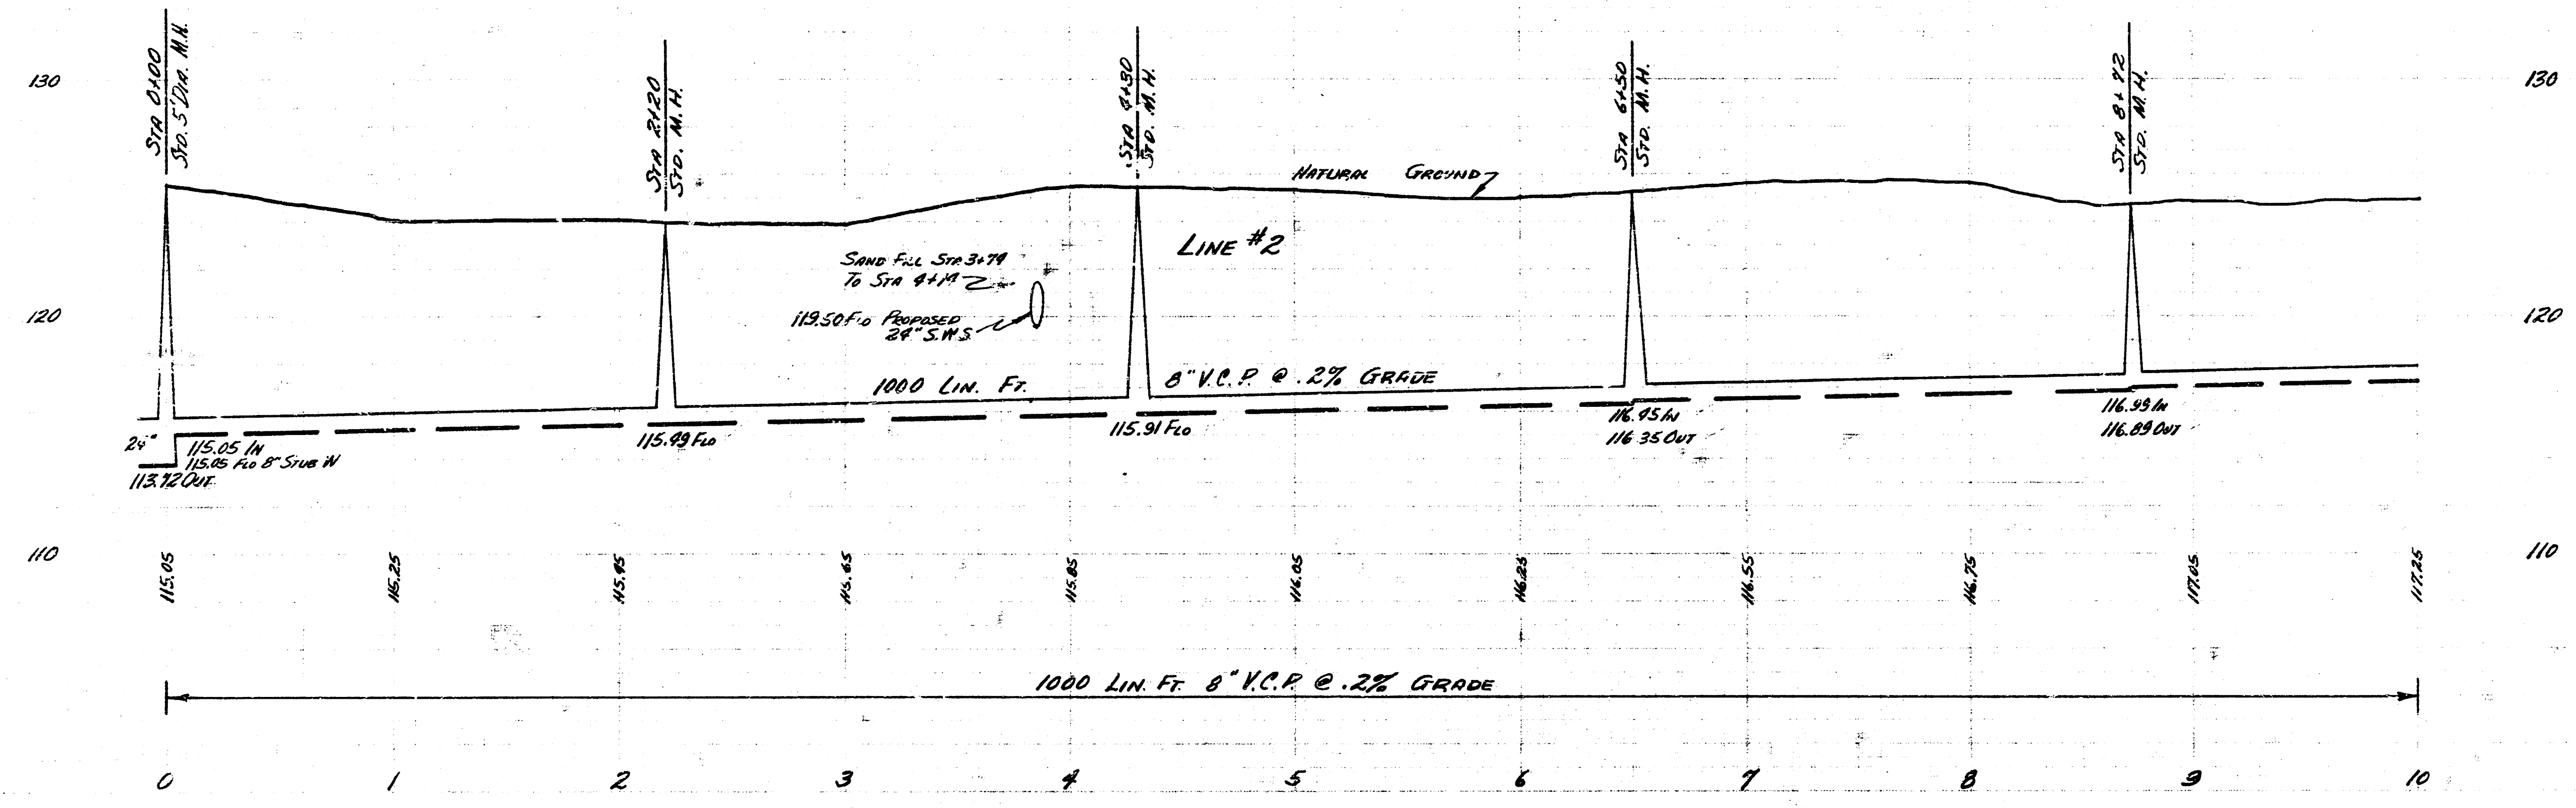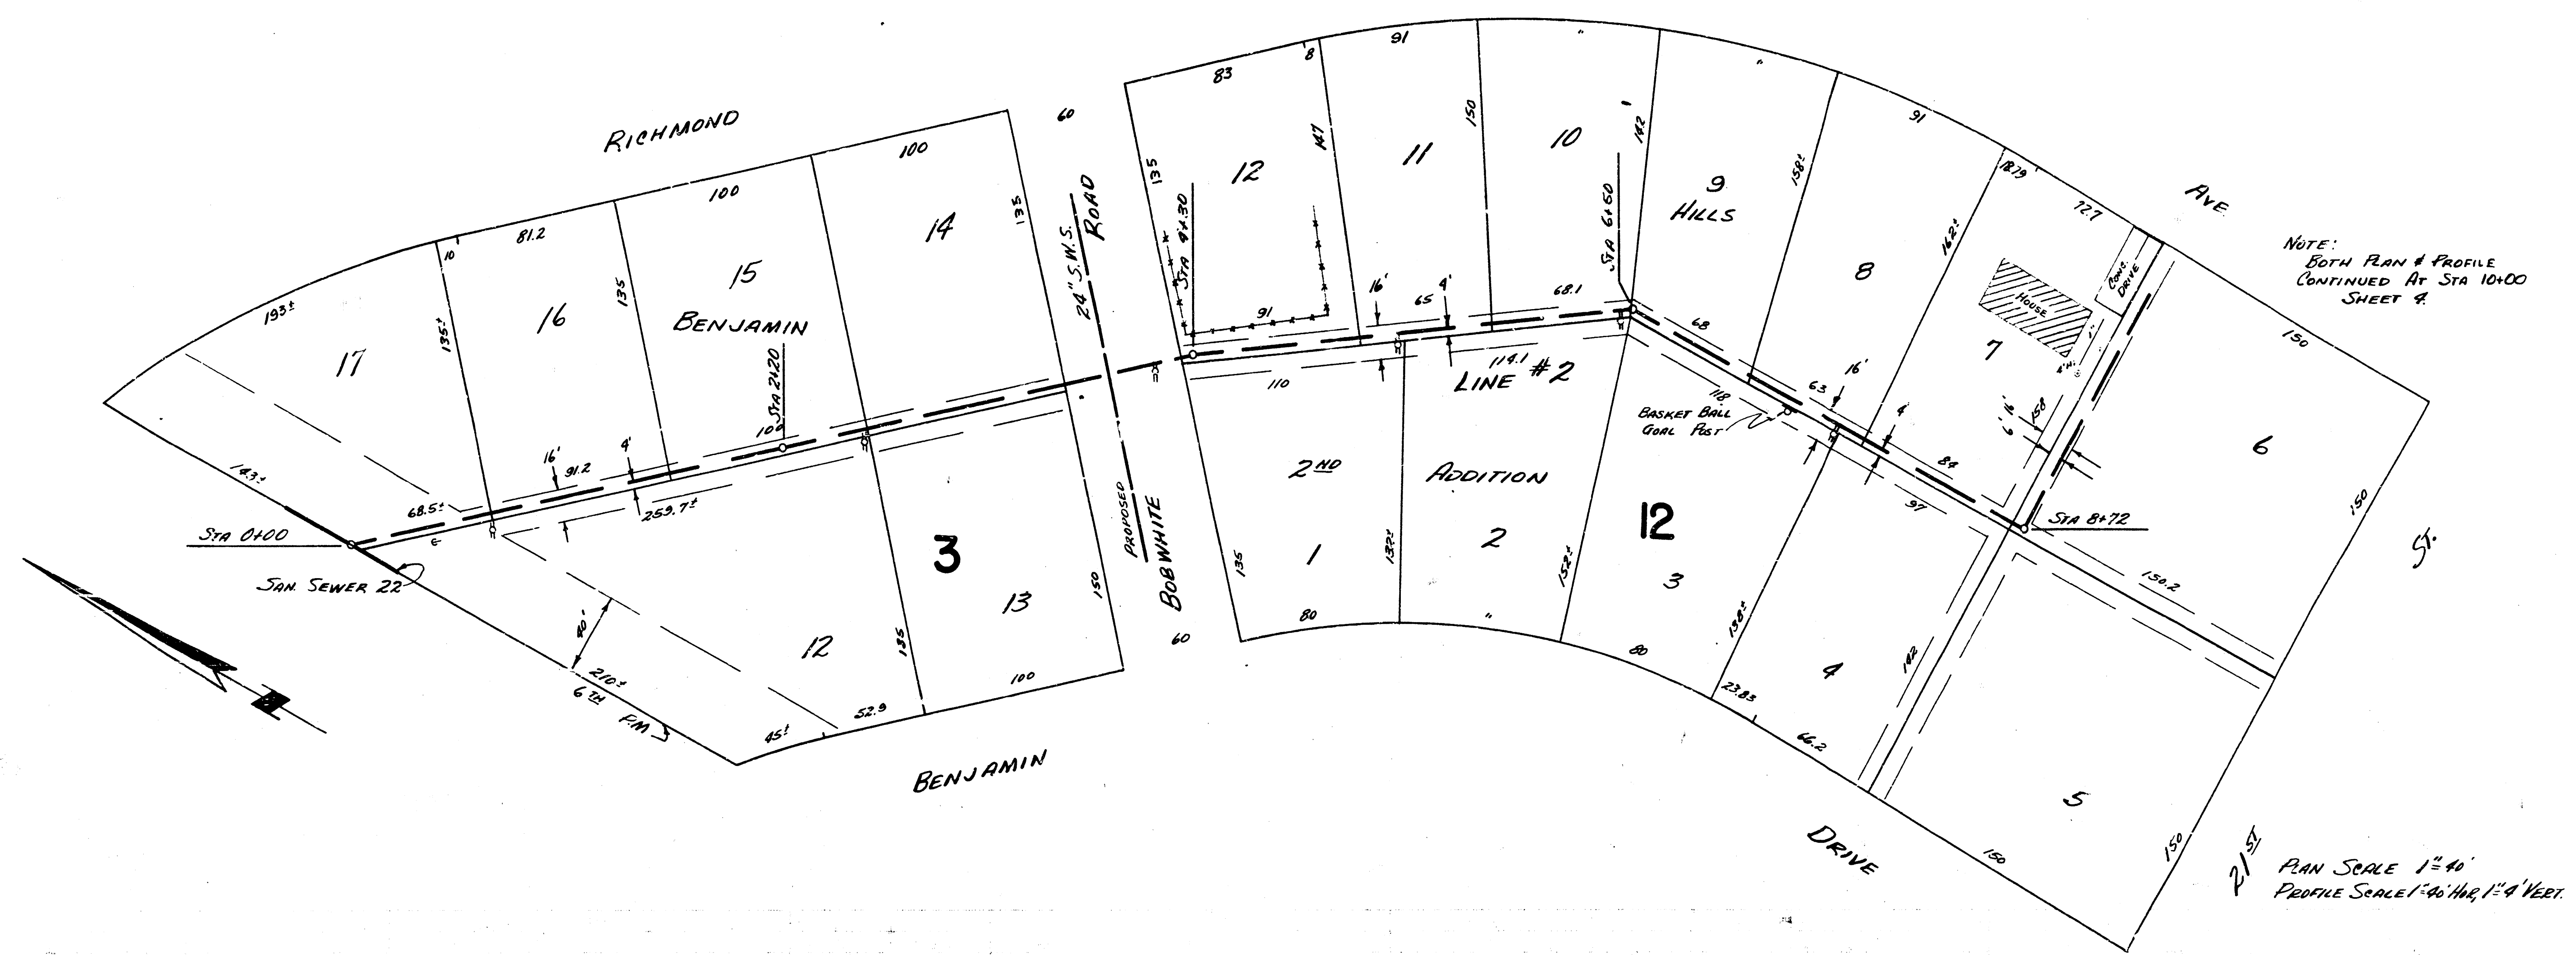

LAT. 25 SAN SEWER 22
 PROJ. NO. 25-102 SHEET 3 OF 5

