



LOCATION MAP
 LAT. 28 SAN. SEWER 22
 CITY OF WICHITA
 B.E. SMITH CITY ENGINEER PROJ. NO. C25-105

SURVEY BY C. MILLS Book CHM. 101
 DRAWN BY T. DENEY
 CHECKED BY
 DATE

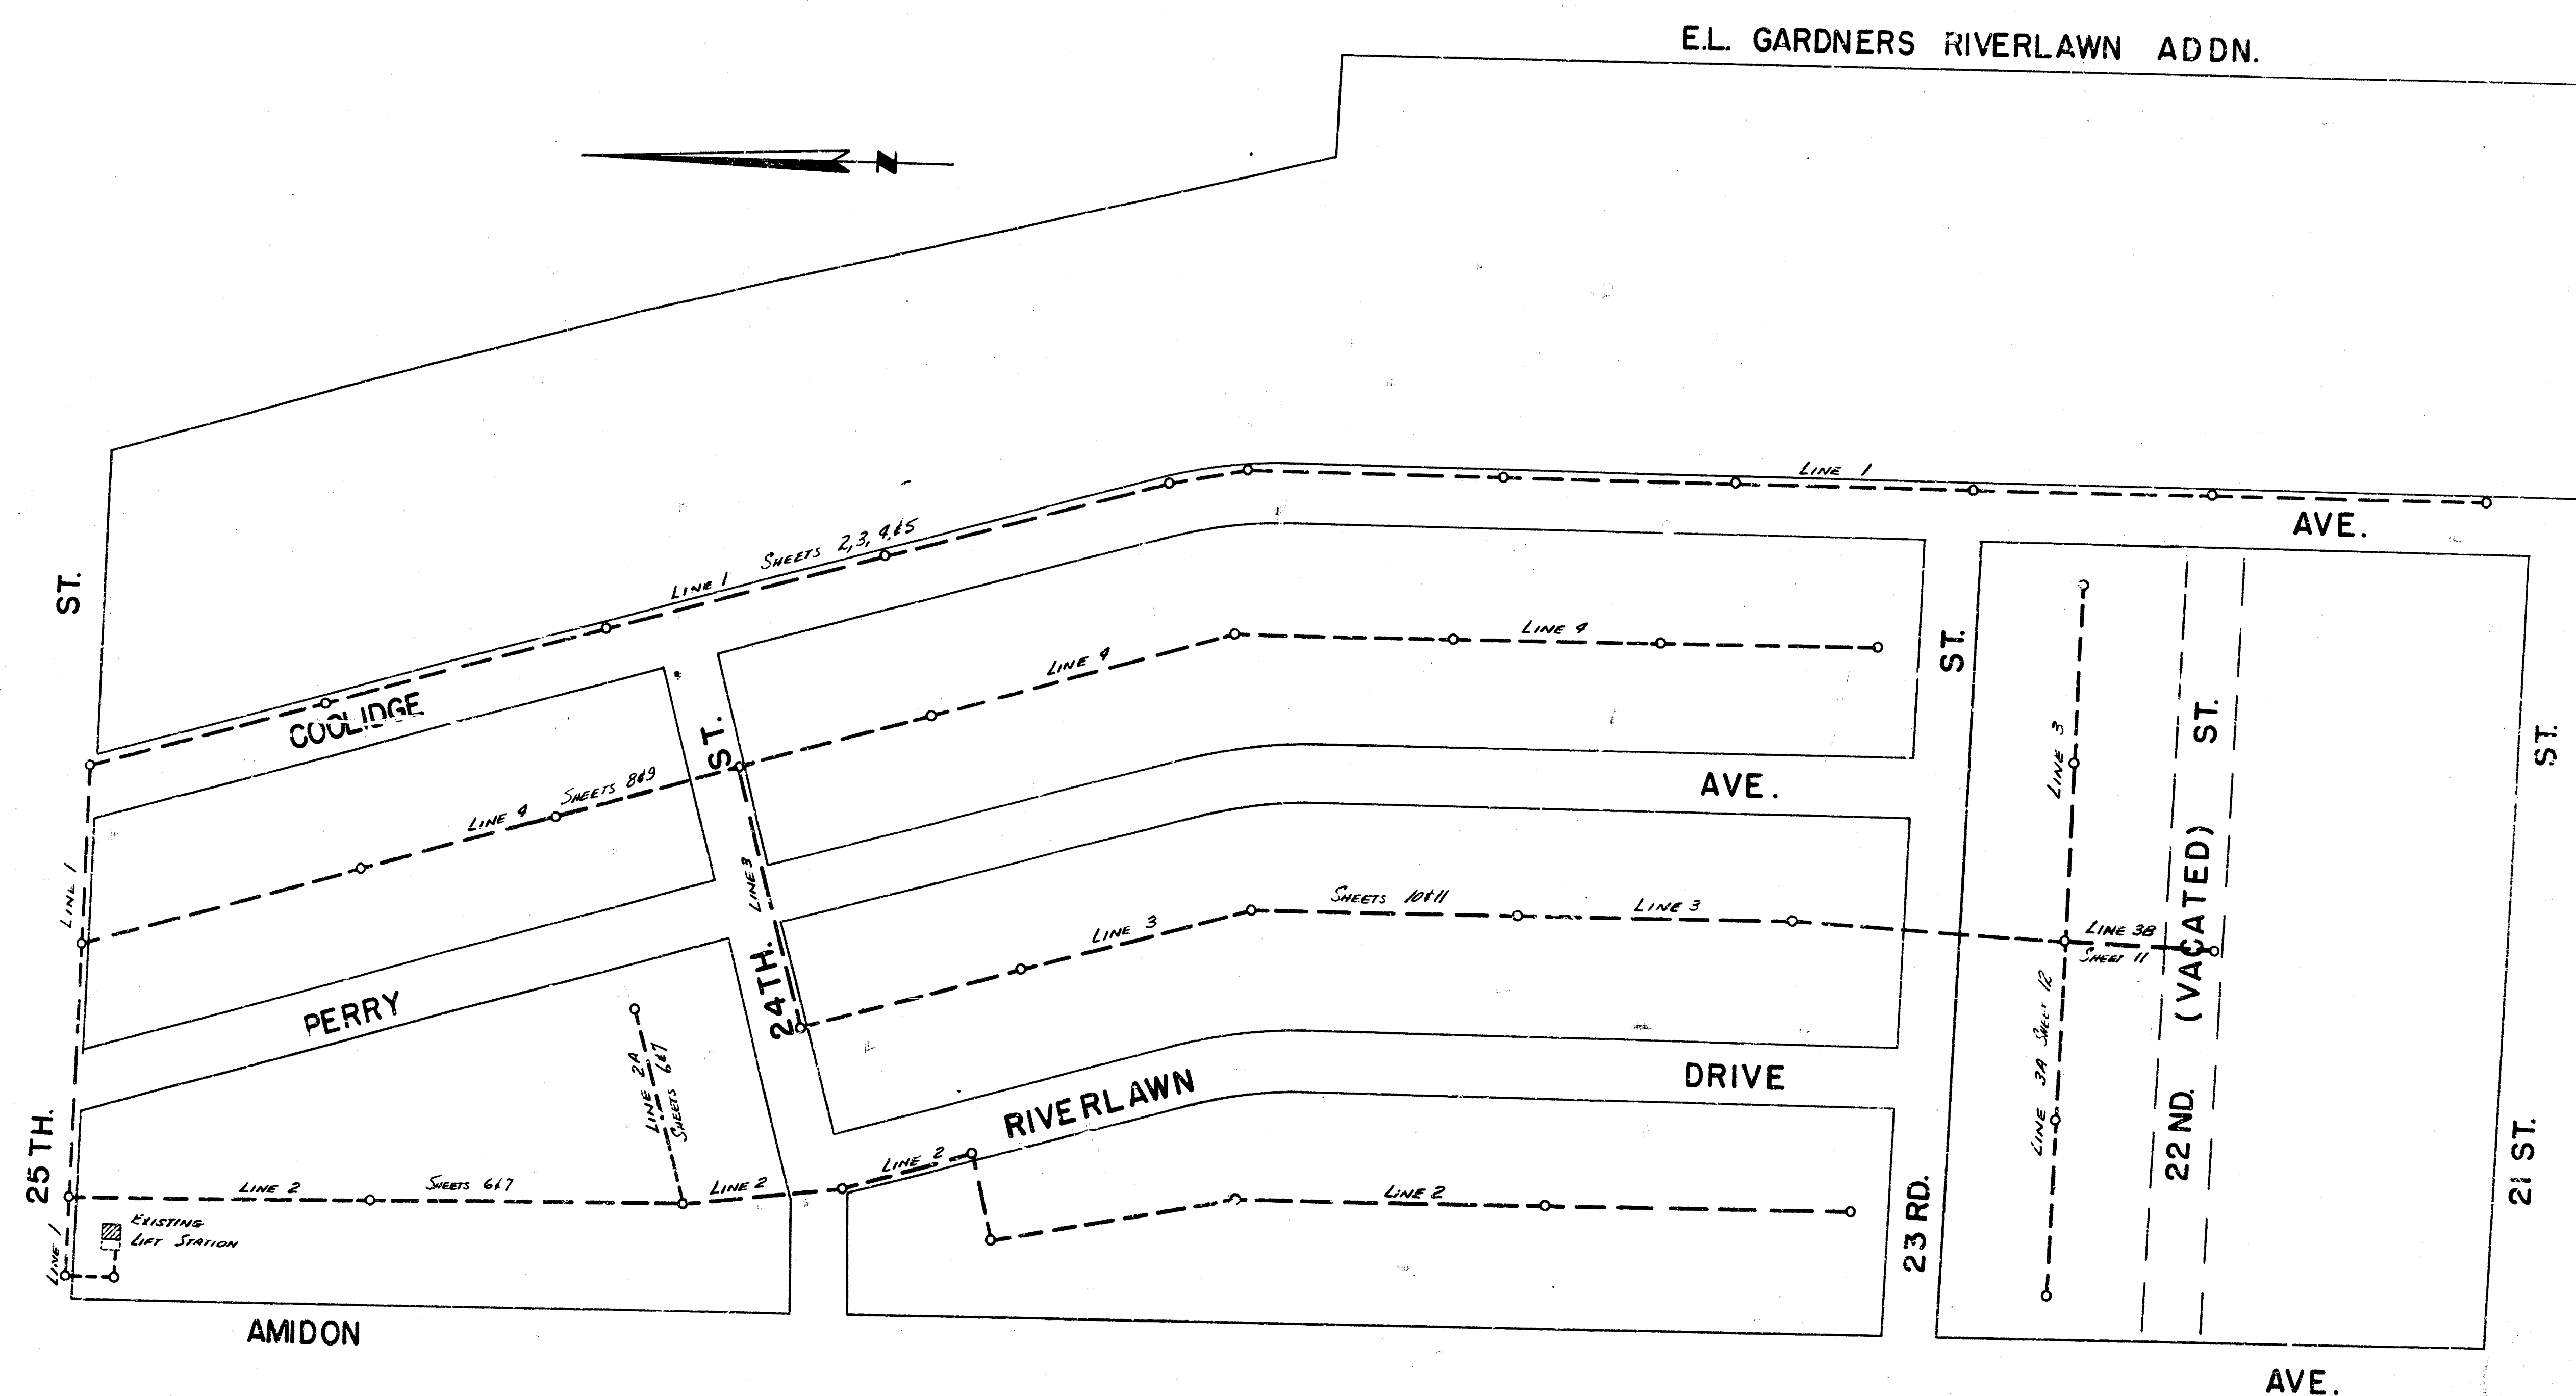


[Signature]
 City Engineer
 9/25/54

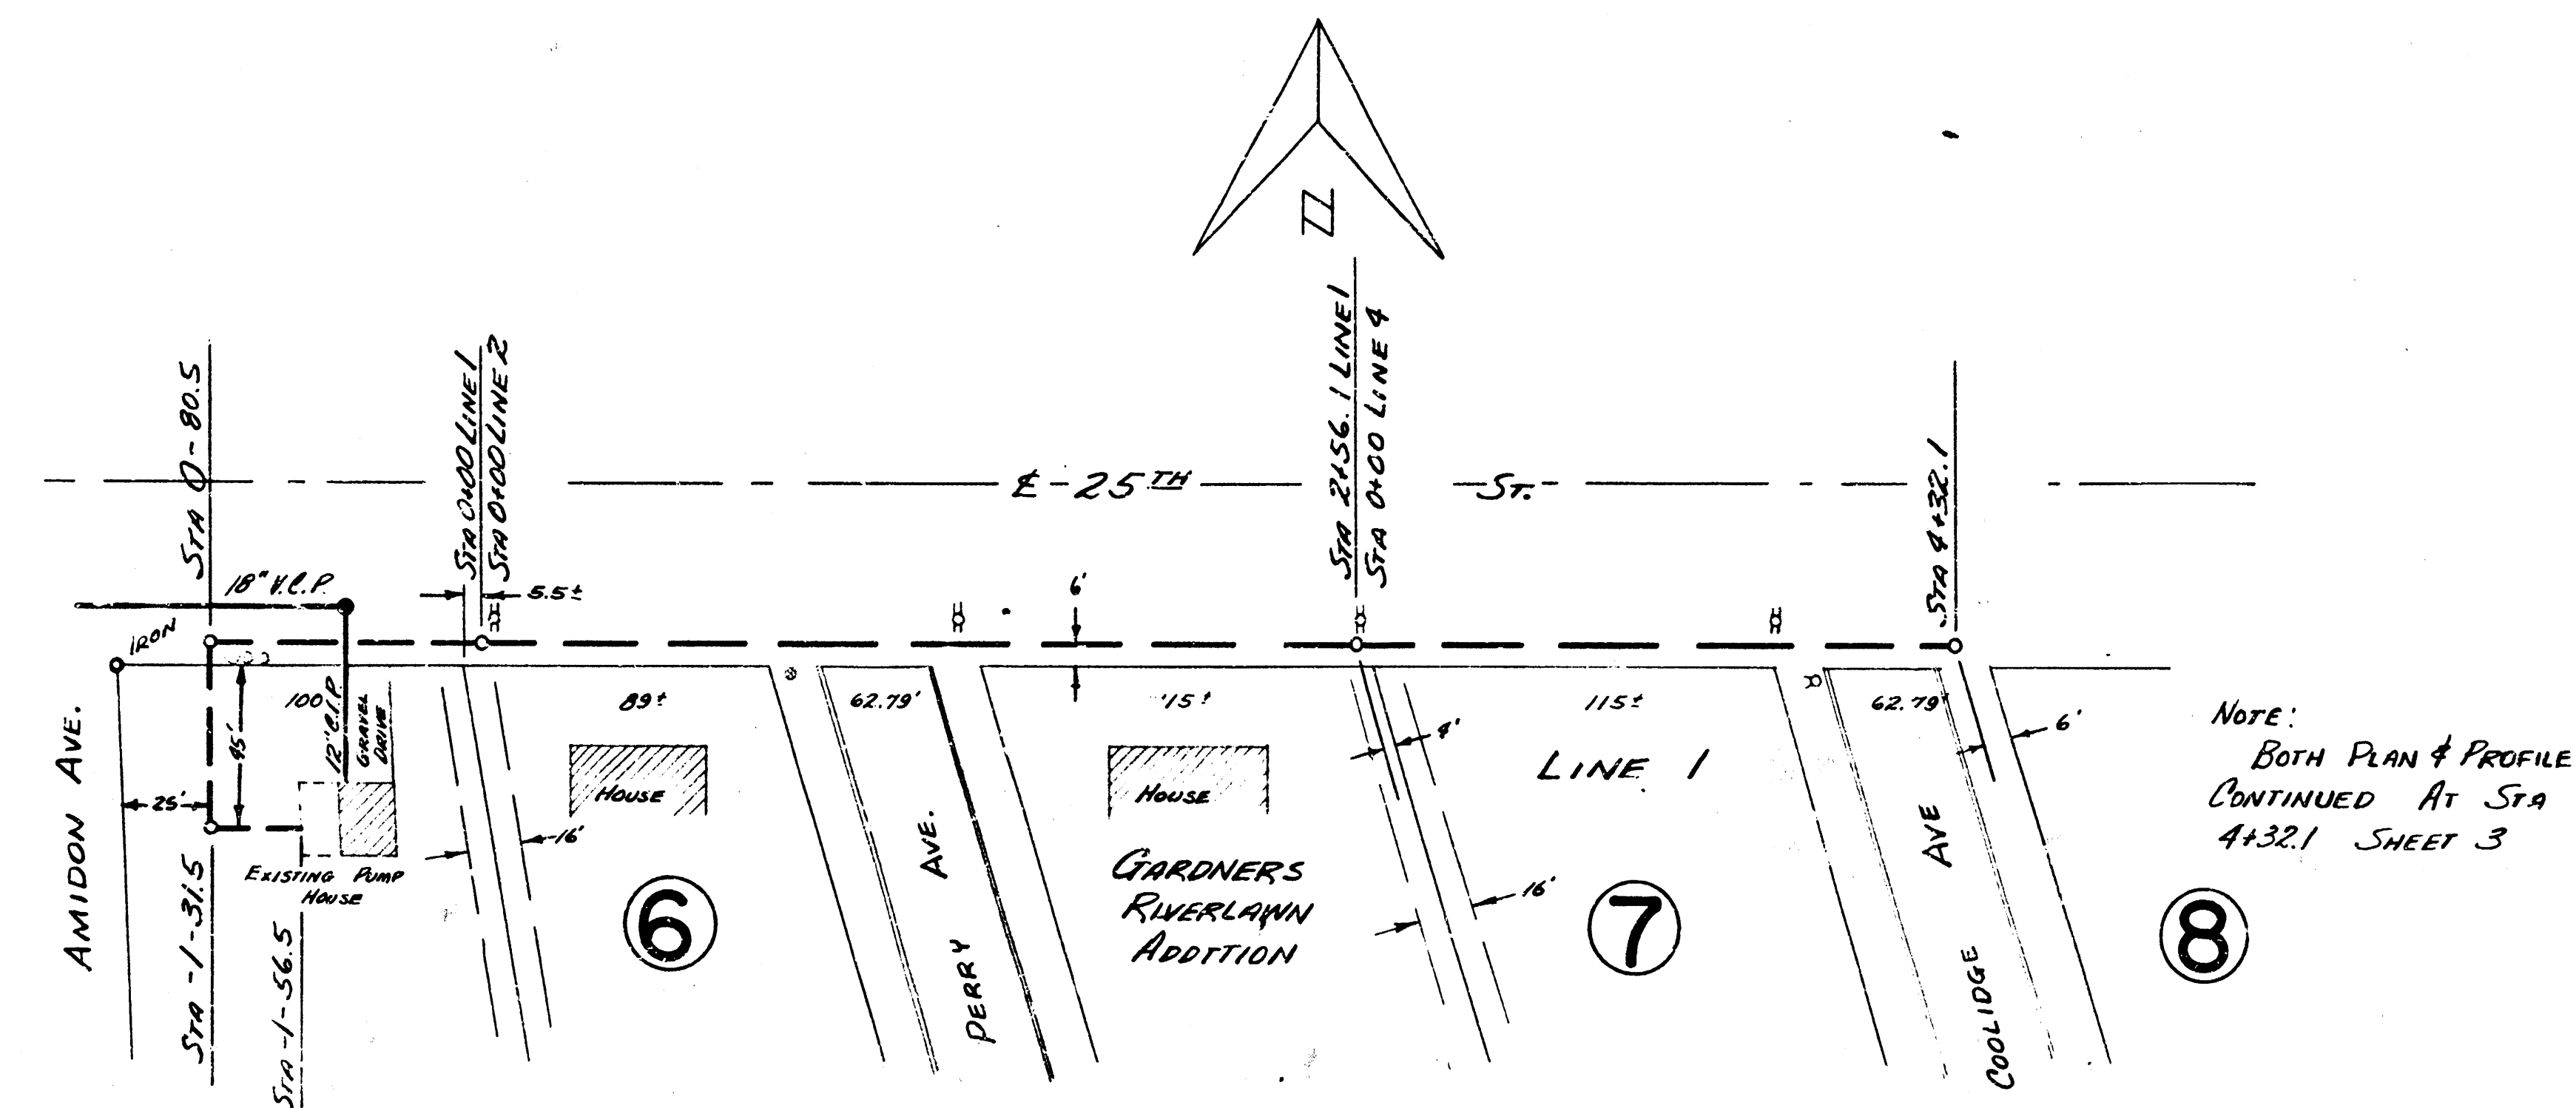


NOTE:
BOTH PLAN & PROFILE
CONTINUED AT STA
4+32.1 SHEET 3

B.M. 125.29 "G" IN GLOBE E. CR. COOLIDGE S.I. 25th

PLAN SCALE 1"=40'
PROFILE SCALE 1"=40' HOR, 1"=4' VERTICAL

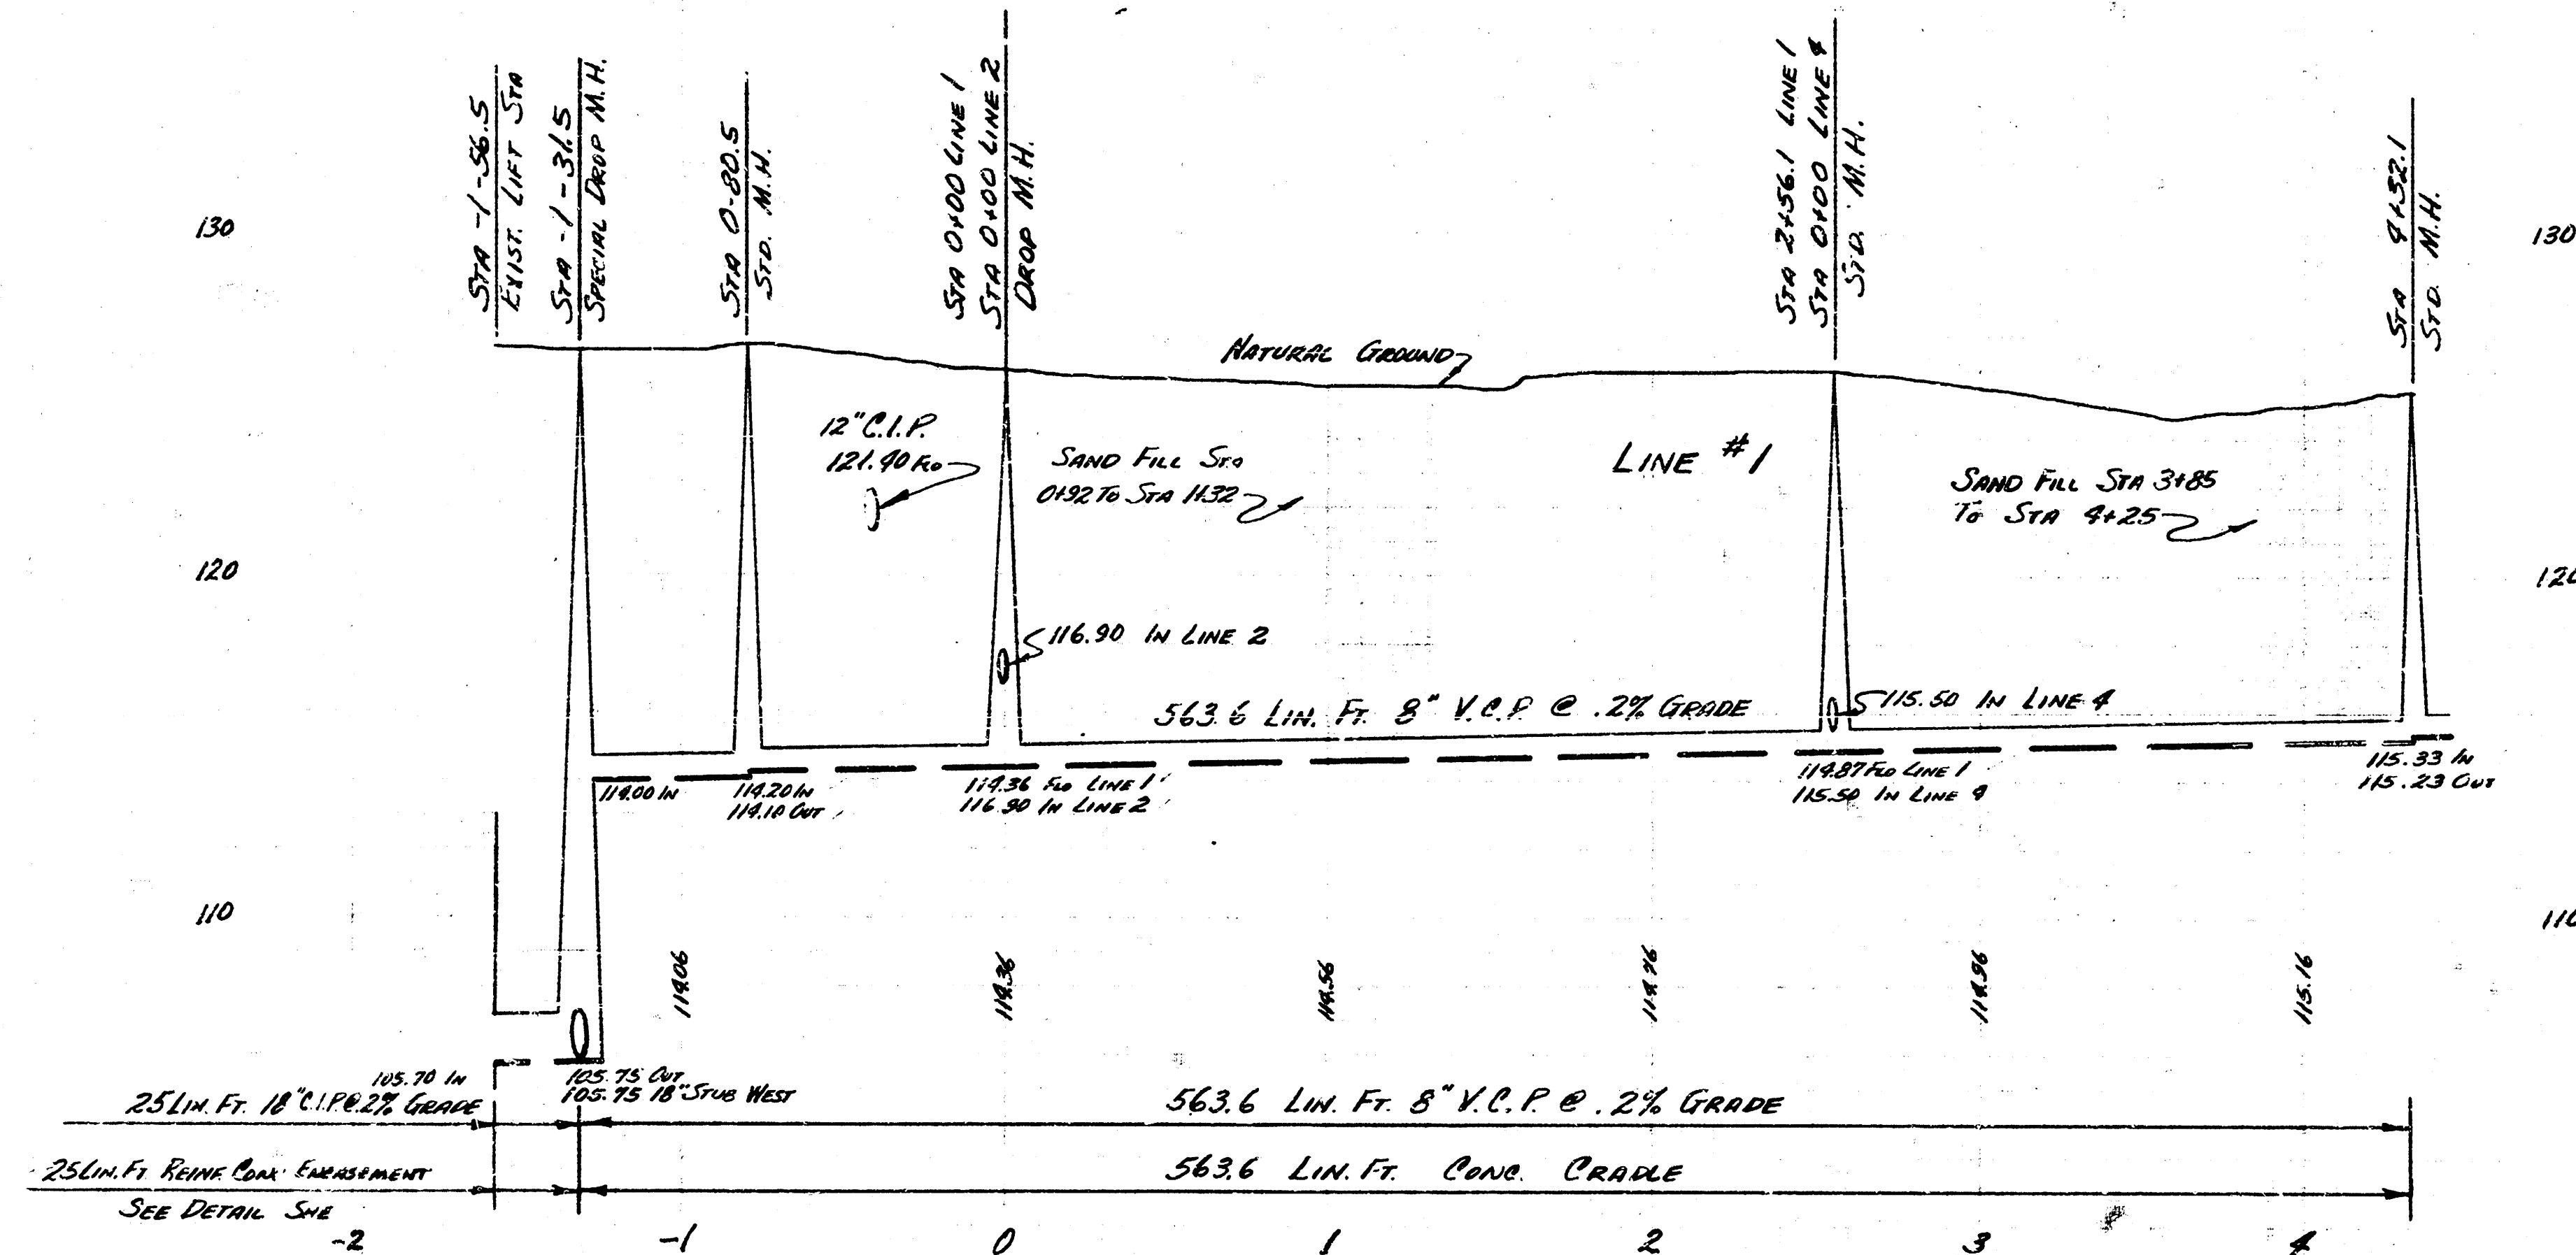


LAT. 28 SAN SEWER 22
PROJECT NO. C25-105 SHEET 2 OF 12

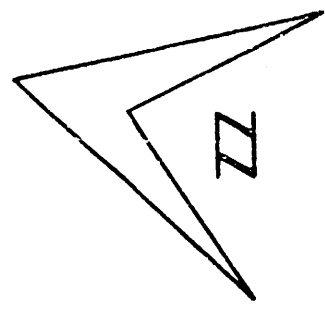


NOTE:
BOTH PLAN & PROFILE
ARE CONTINUED FROM
STA 4+32.1 SHEET 2.

NOTE!
FLUSH ALL OF LINE 1
FROM STA 4+32.1 TO STA 29+80
SAND FILL UNDER ALL DRIVES
BETWEEN STA 4+32.1 & STA 29+80

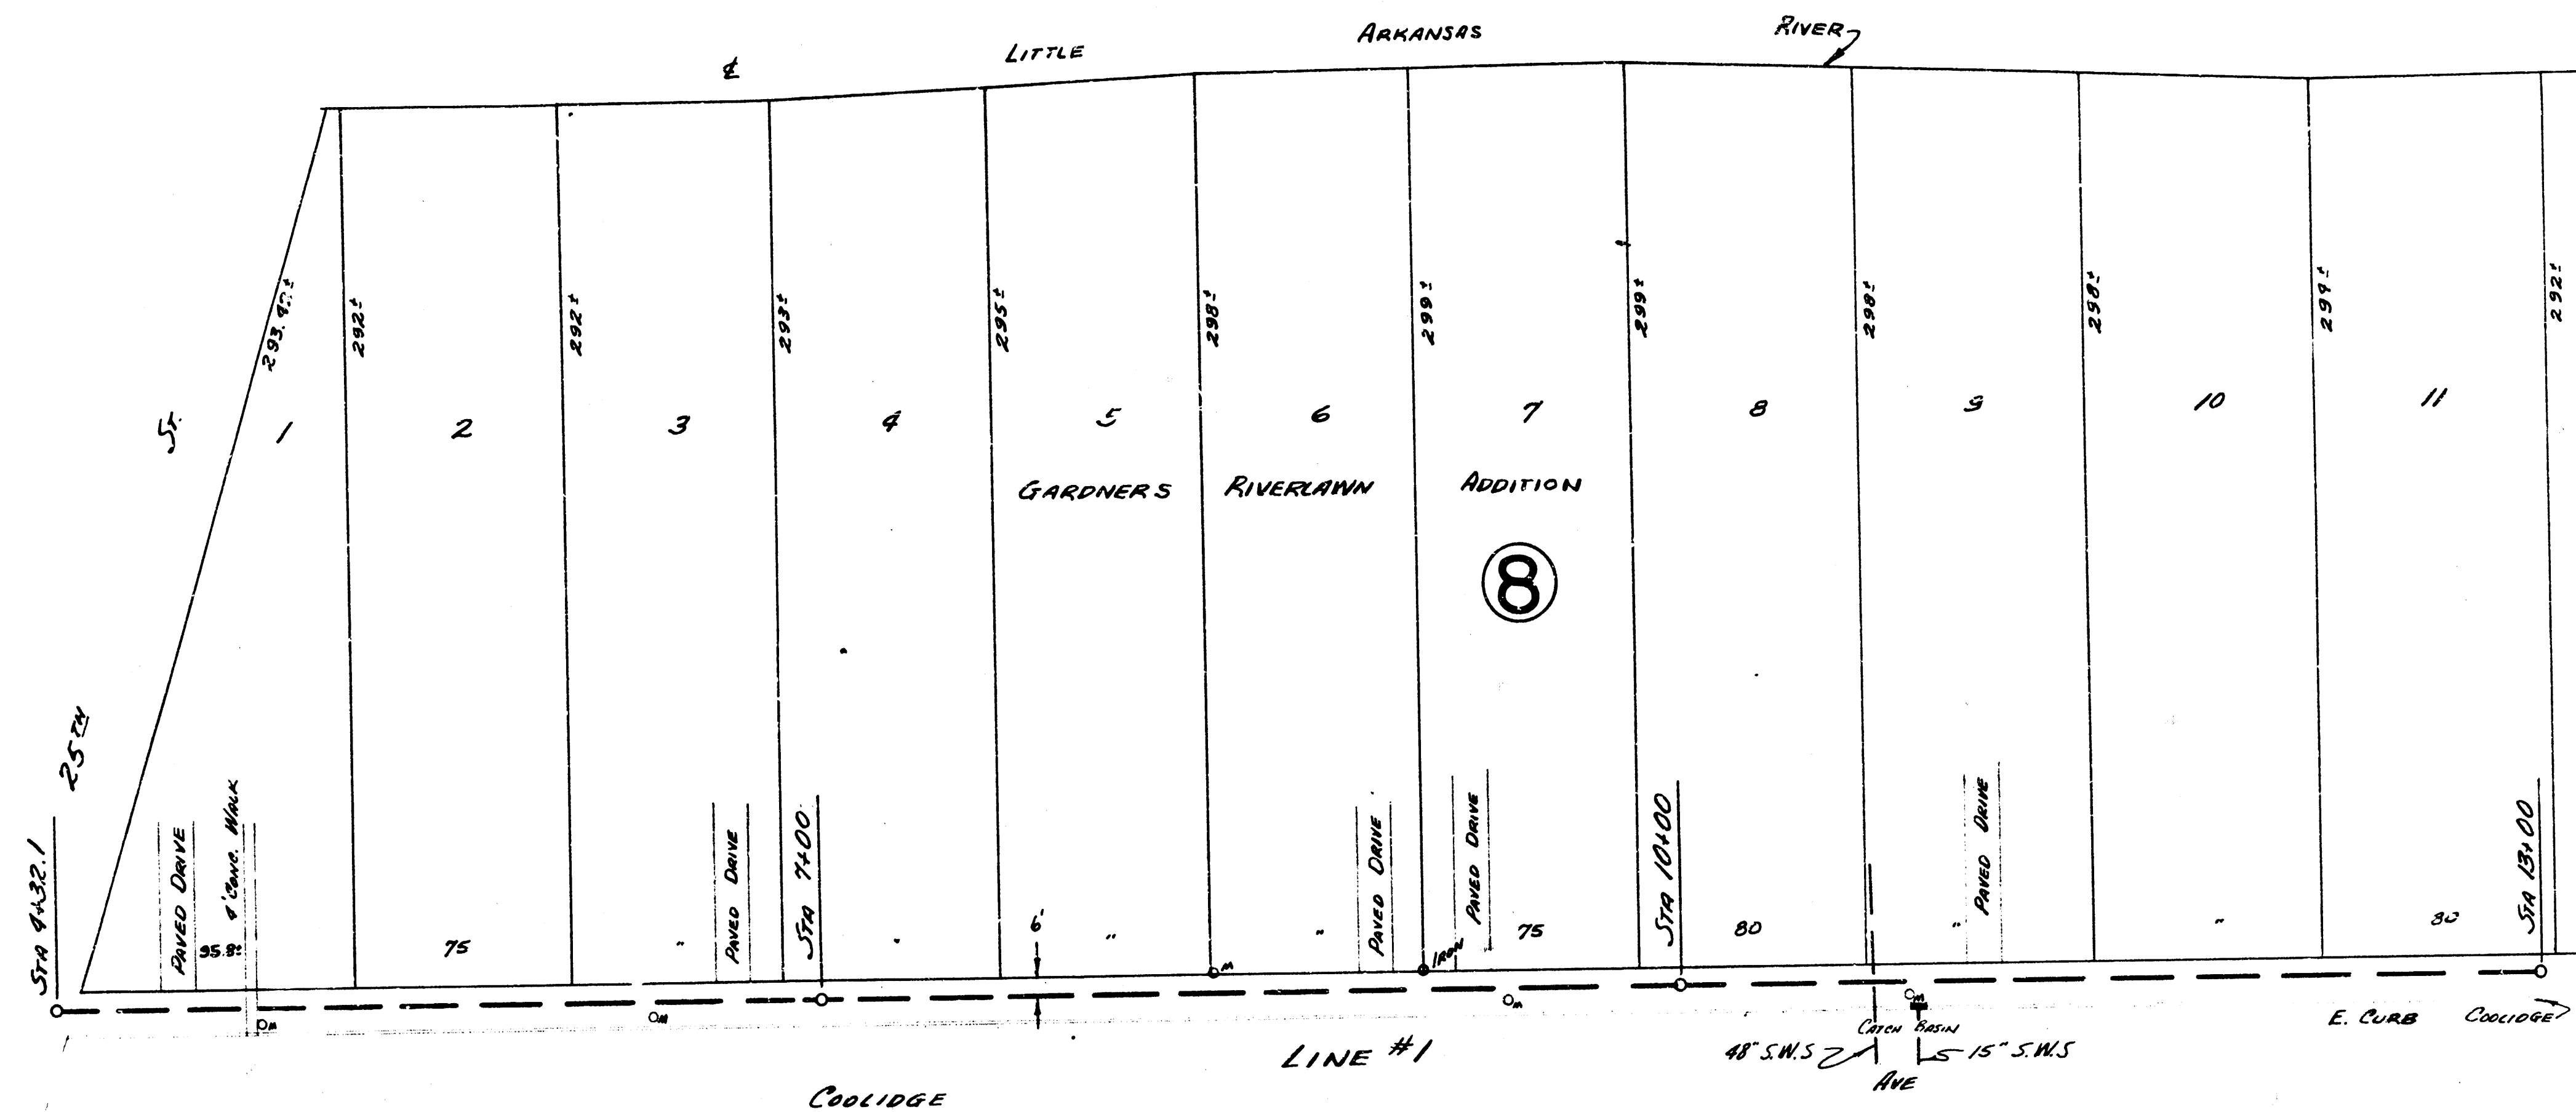


NOTE:
BOTH PLAN & PROFILE
CONTINUED AT STA 13+00
SHEET 4.

PLAN SCALE 1"=40'
PROFILE SCALE 1"=40' HORIZ, 1"=4' VERTICAL

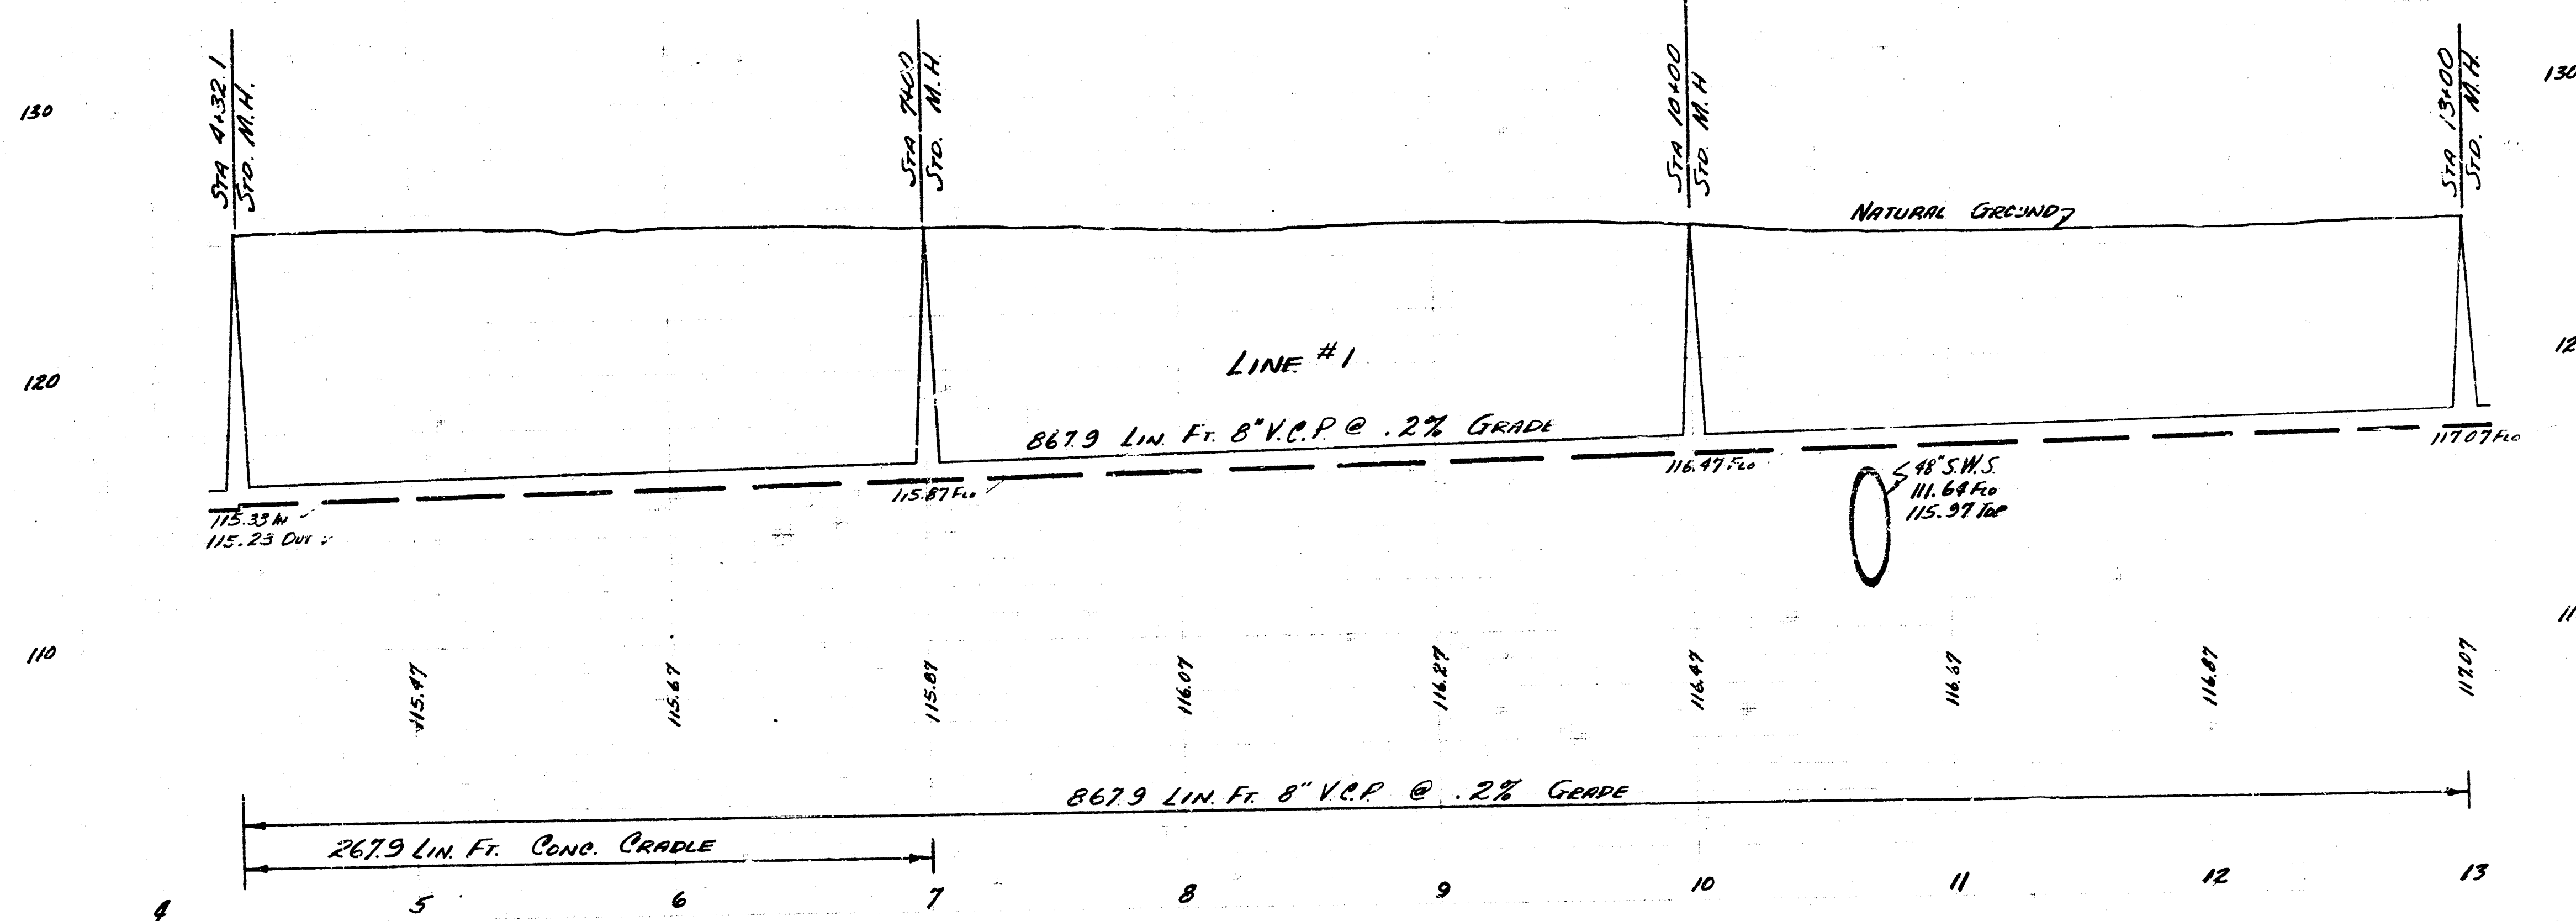



LAT. 28 SAN. SEWER 22
PROJECT NO. C25-105 SHEET 3 OF 12

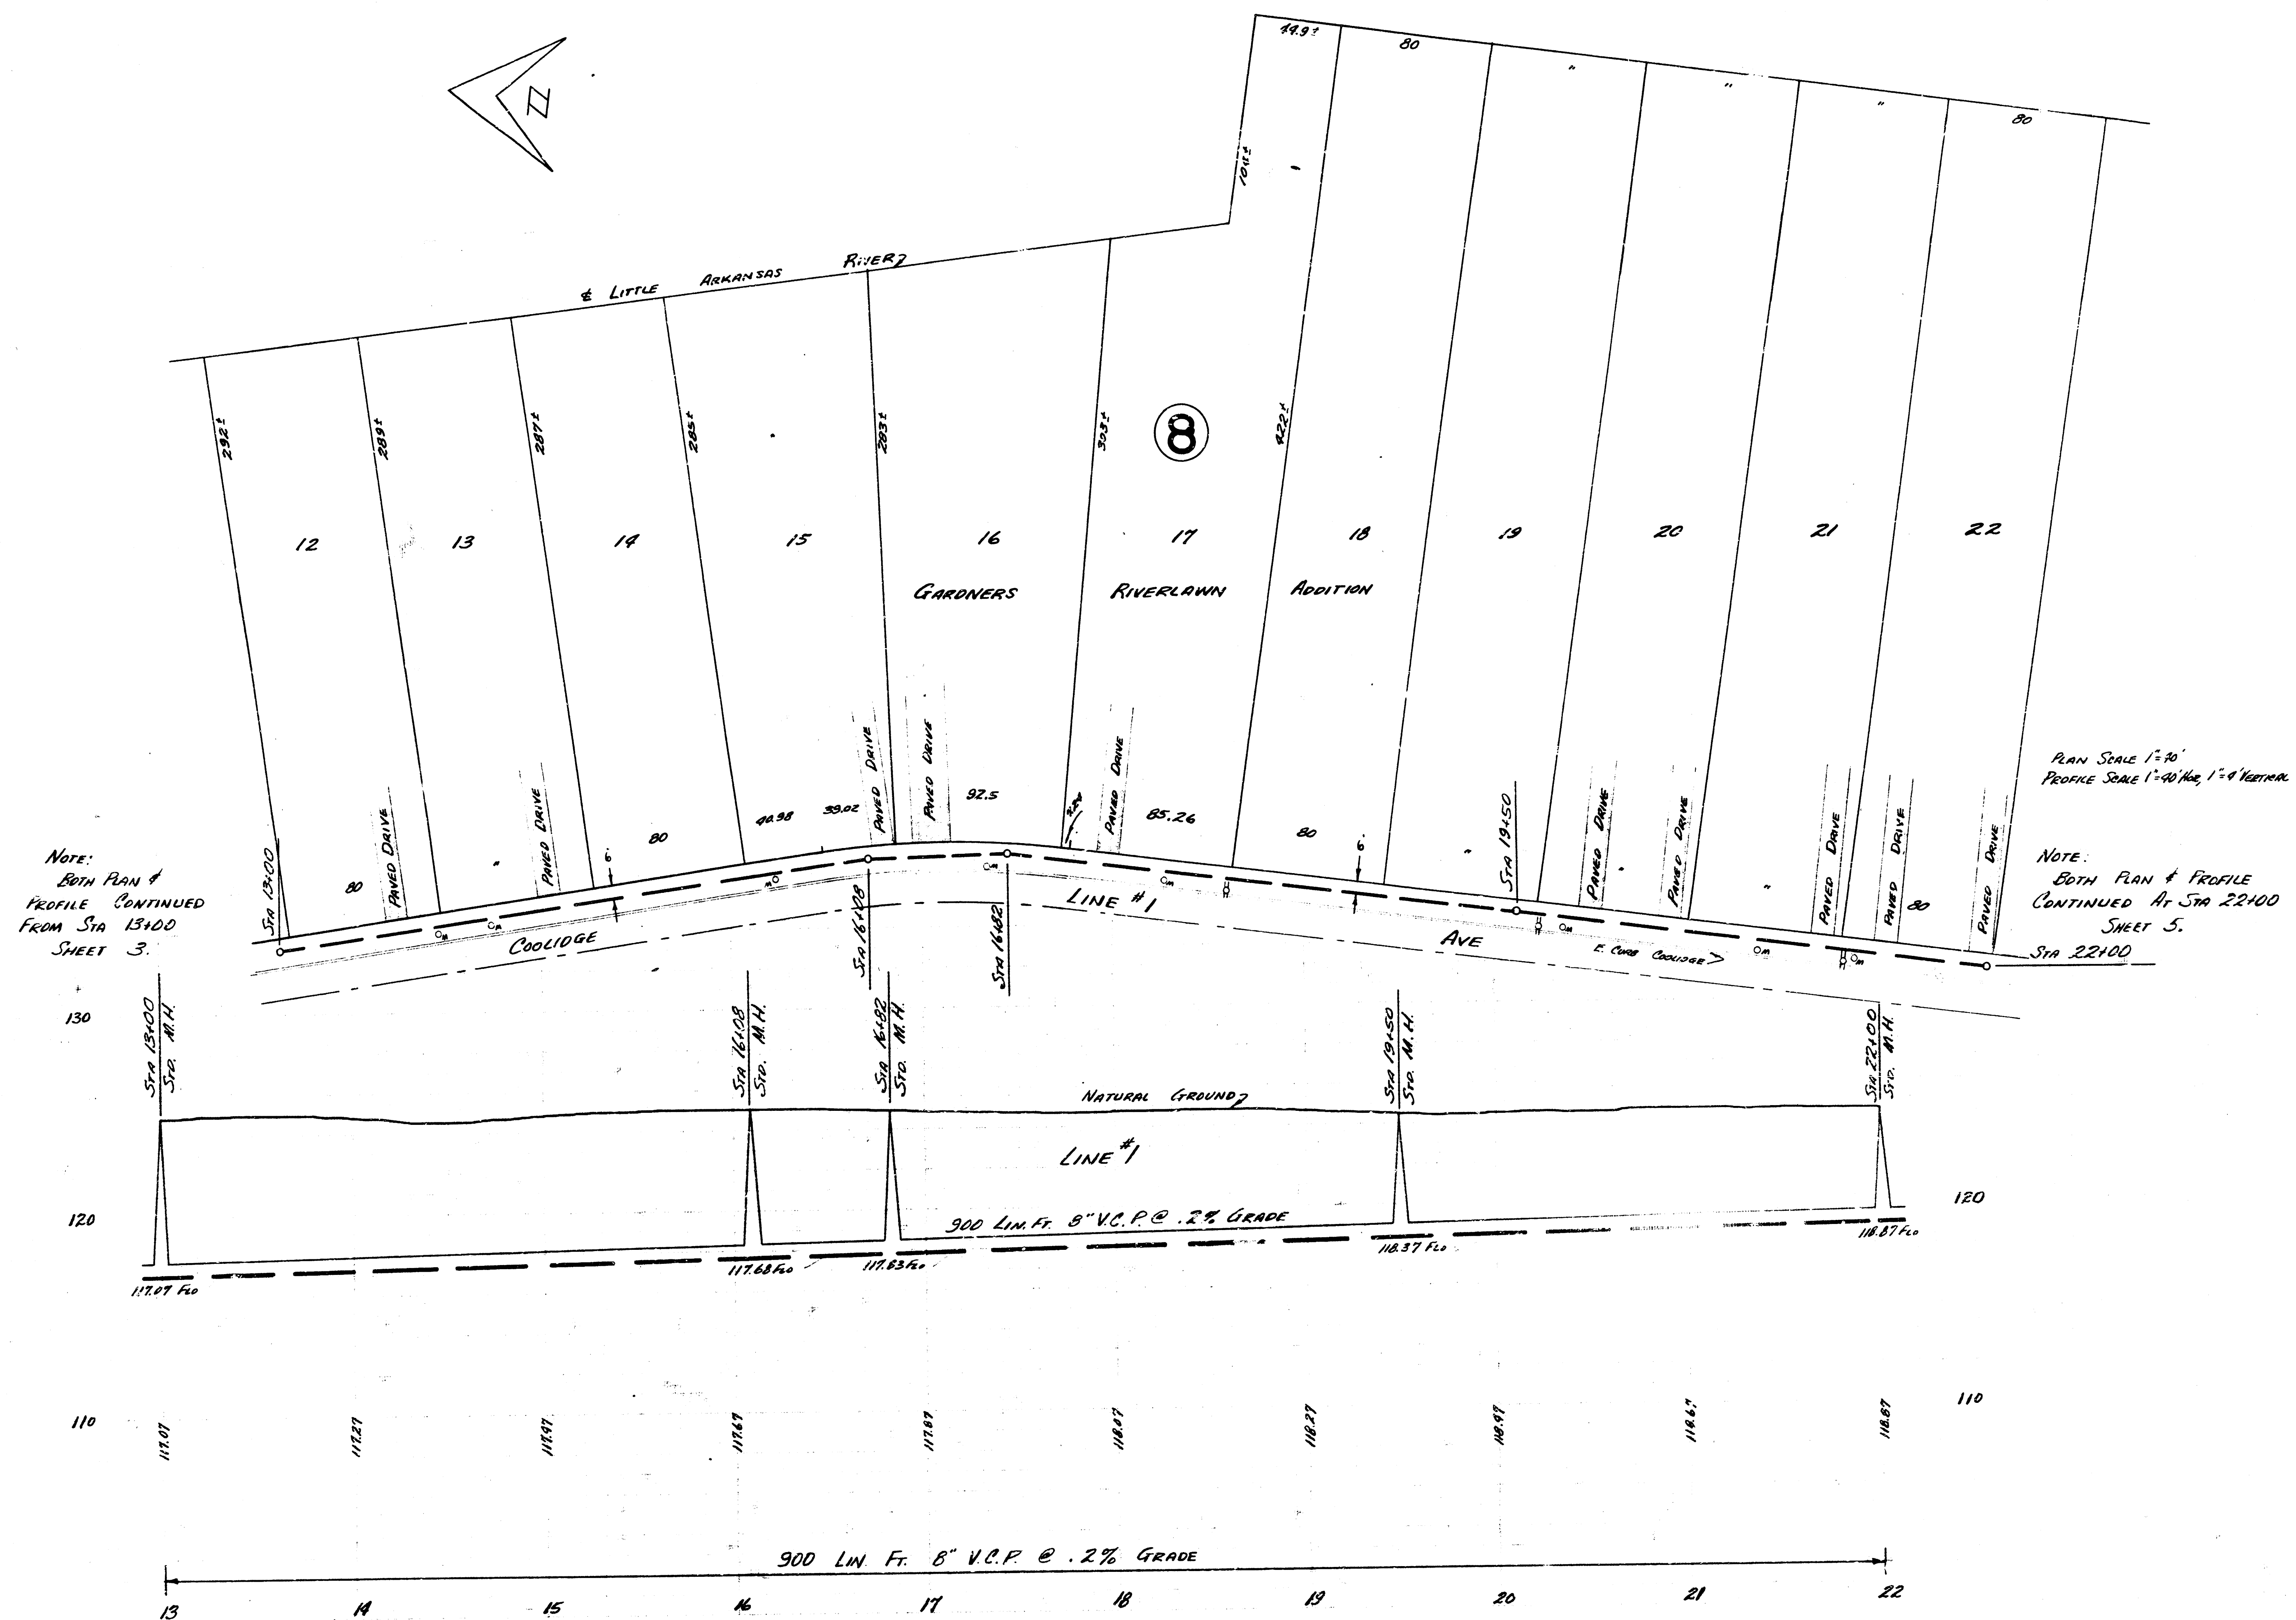

NOTE:
BOTH PLAN &
PROFILE CONTINUED
FROM STA 13+00
SHEET 3.

PLAN SCALE 1"=40'
PROFILE SCALE 1"=4' VERT.
NOTE:
BOTH PLAN & PROFILE
CONTINUED AT STA 22+00
SHEET 5.

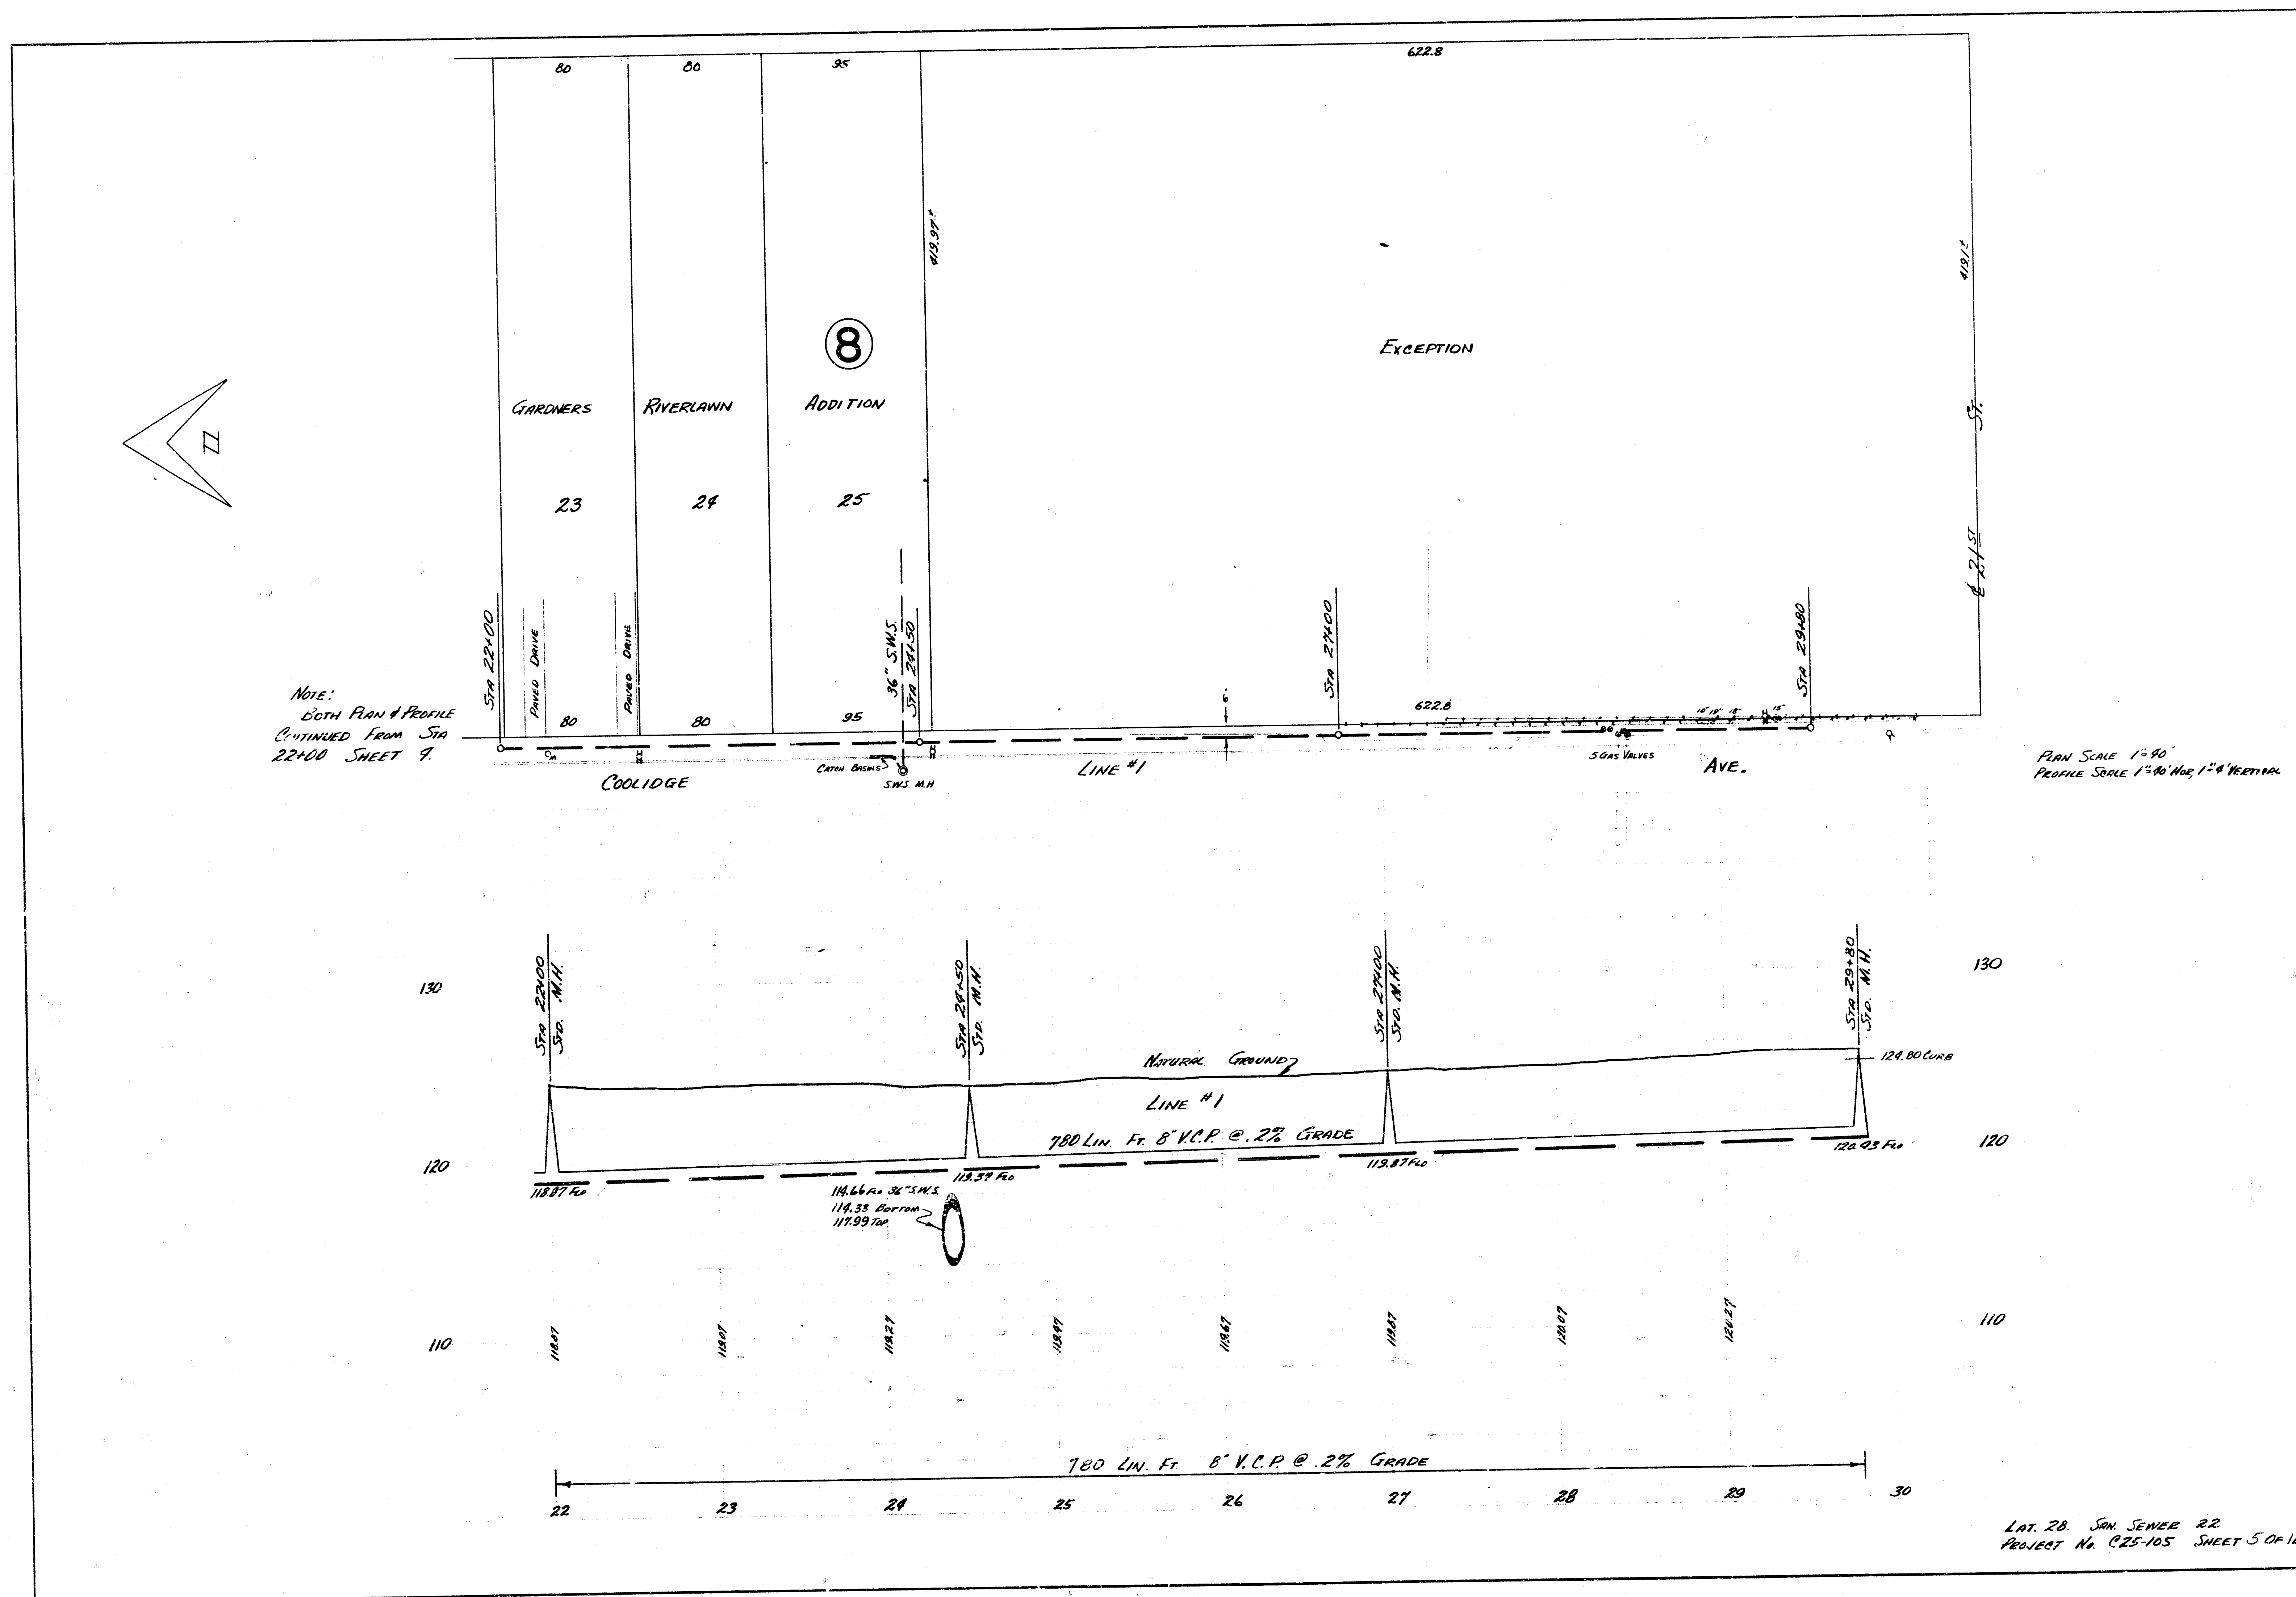


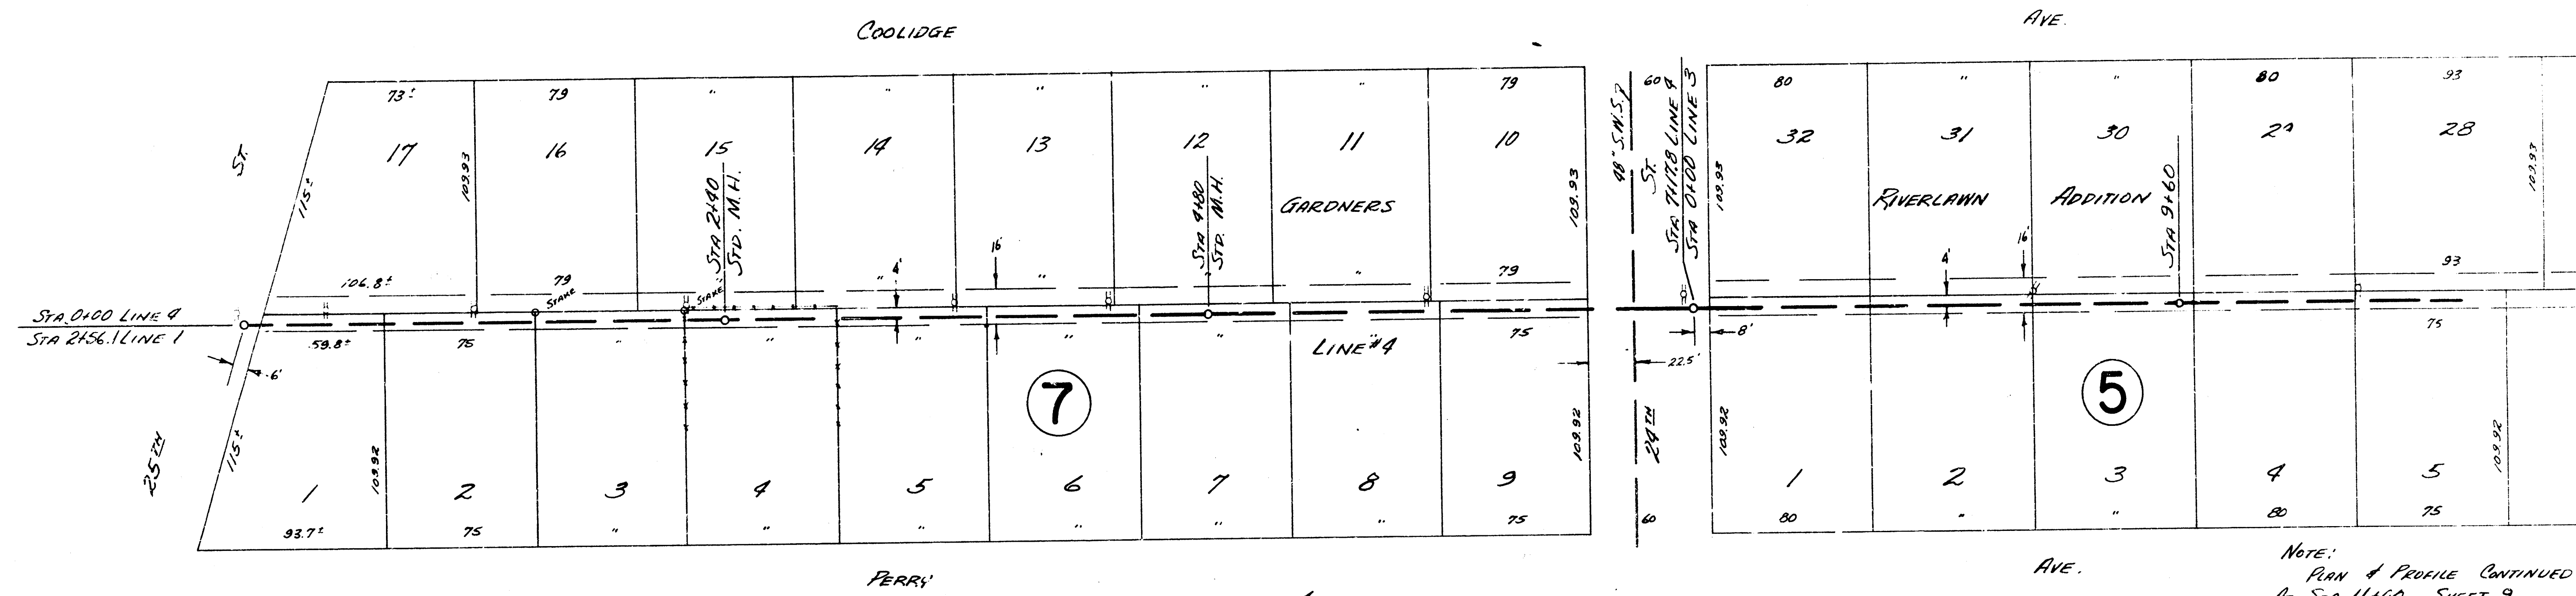


NOTE:
PLAN & PROFILE CONTINUED
AT STA 11+00 SHEET 9

B.M. 125.29 "G" IN GLOBE E. CO. COOLIDGE S.L. 25TH


PLAN SCALE 1"=40'
PROFILE SCALE 1"=40' HORIZ 1"=4' VERTICAL

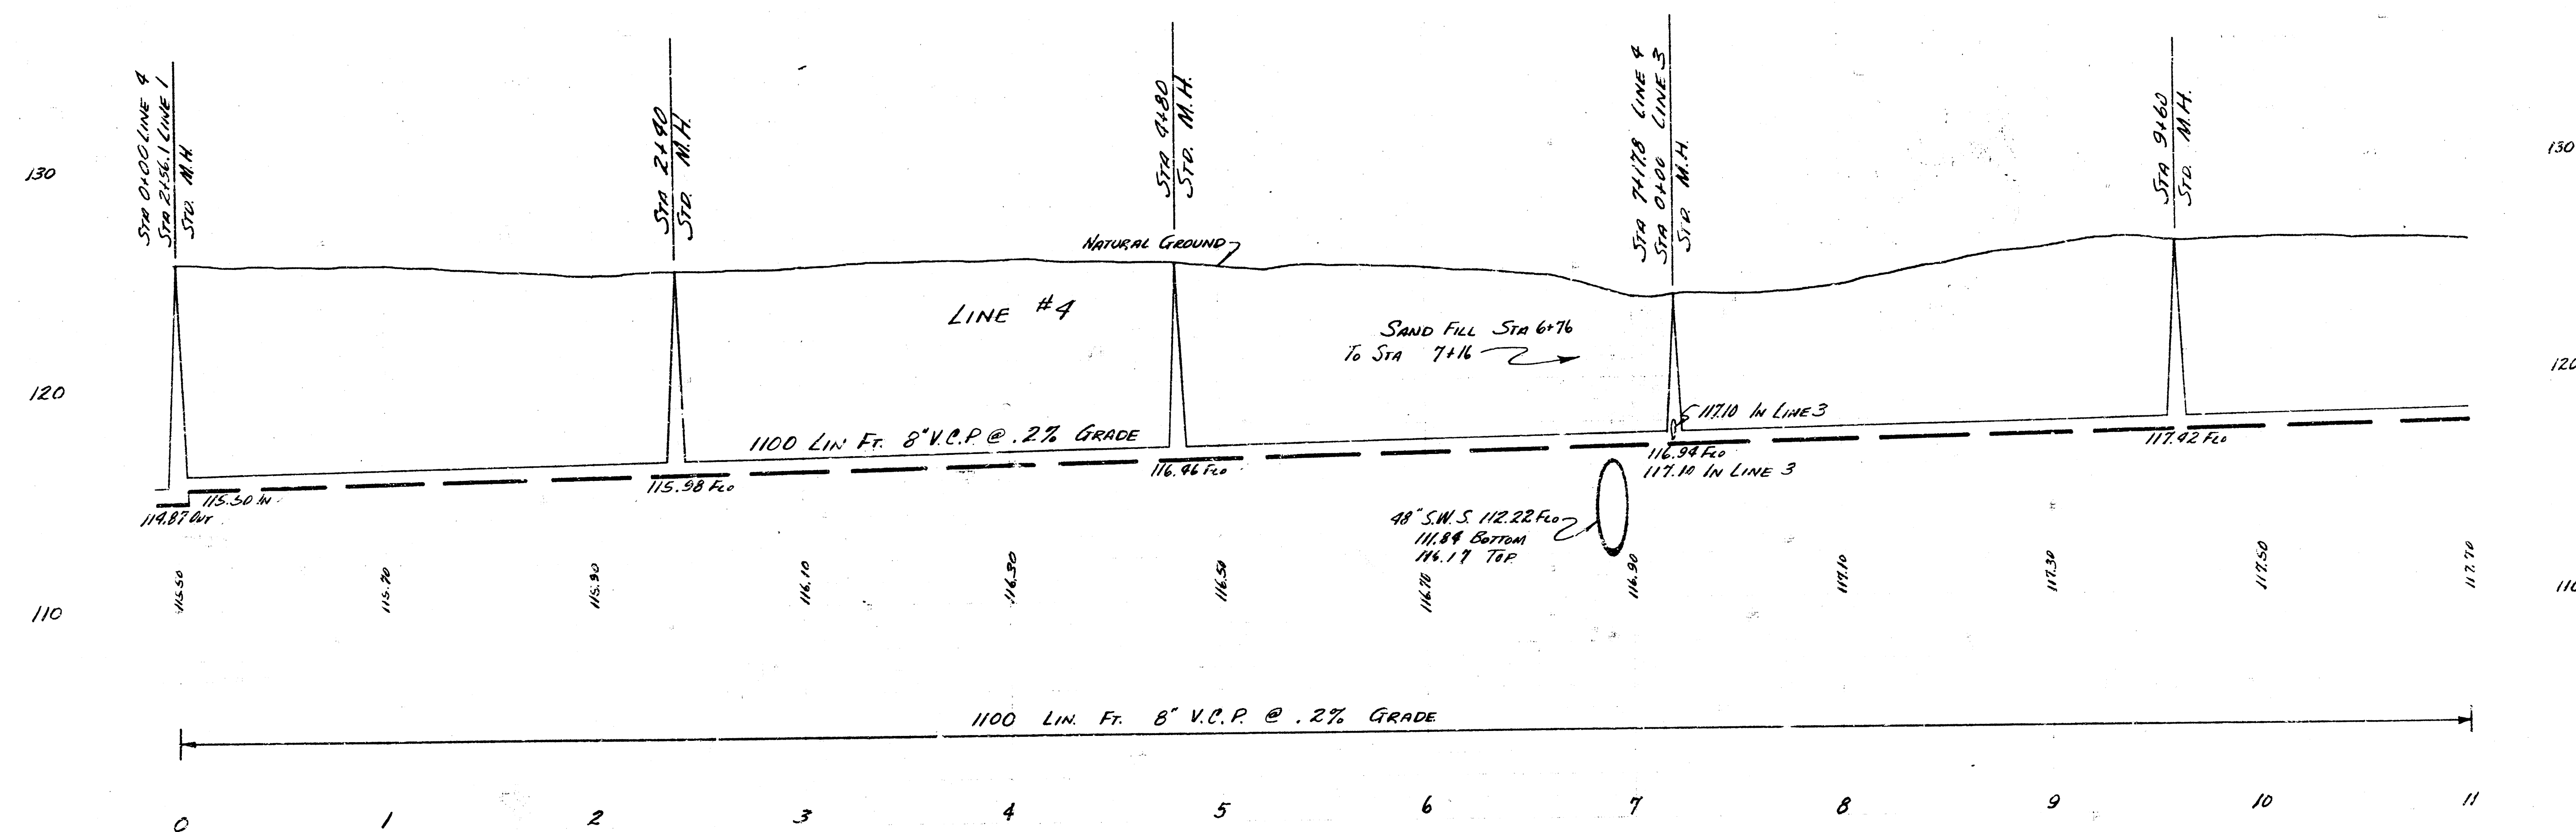


LAT. 28 SAN SEWER 22
PROJECT NO. C25-185 SHEET 8 OF 12

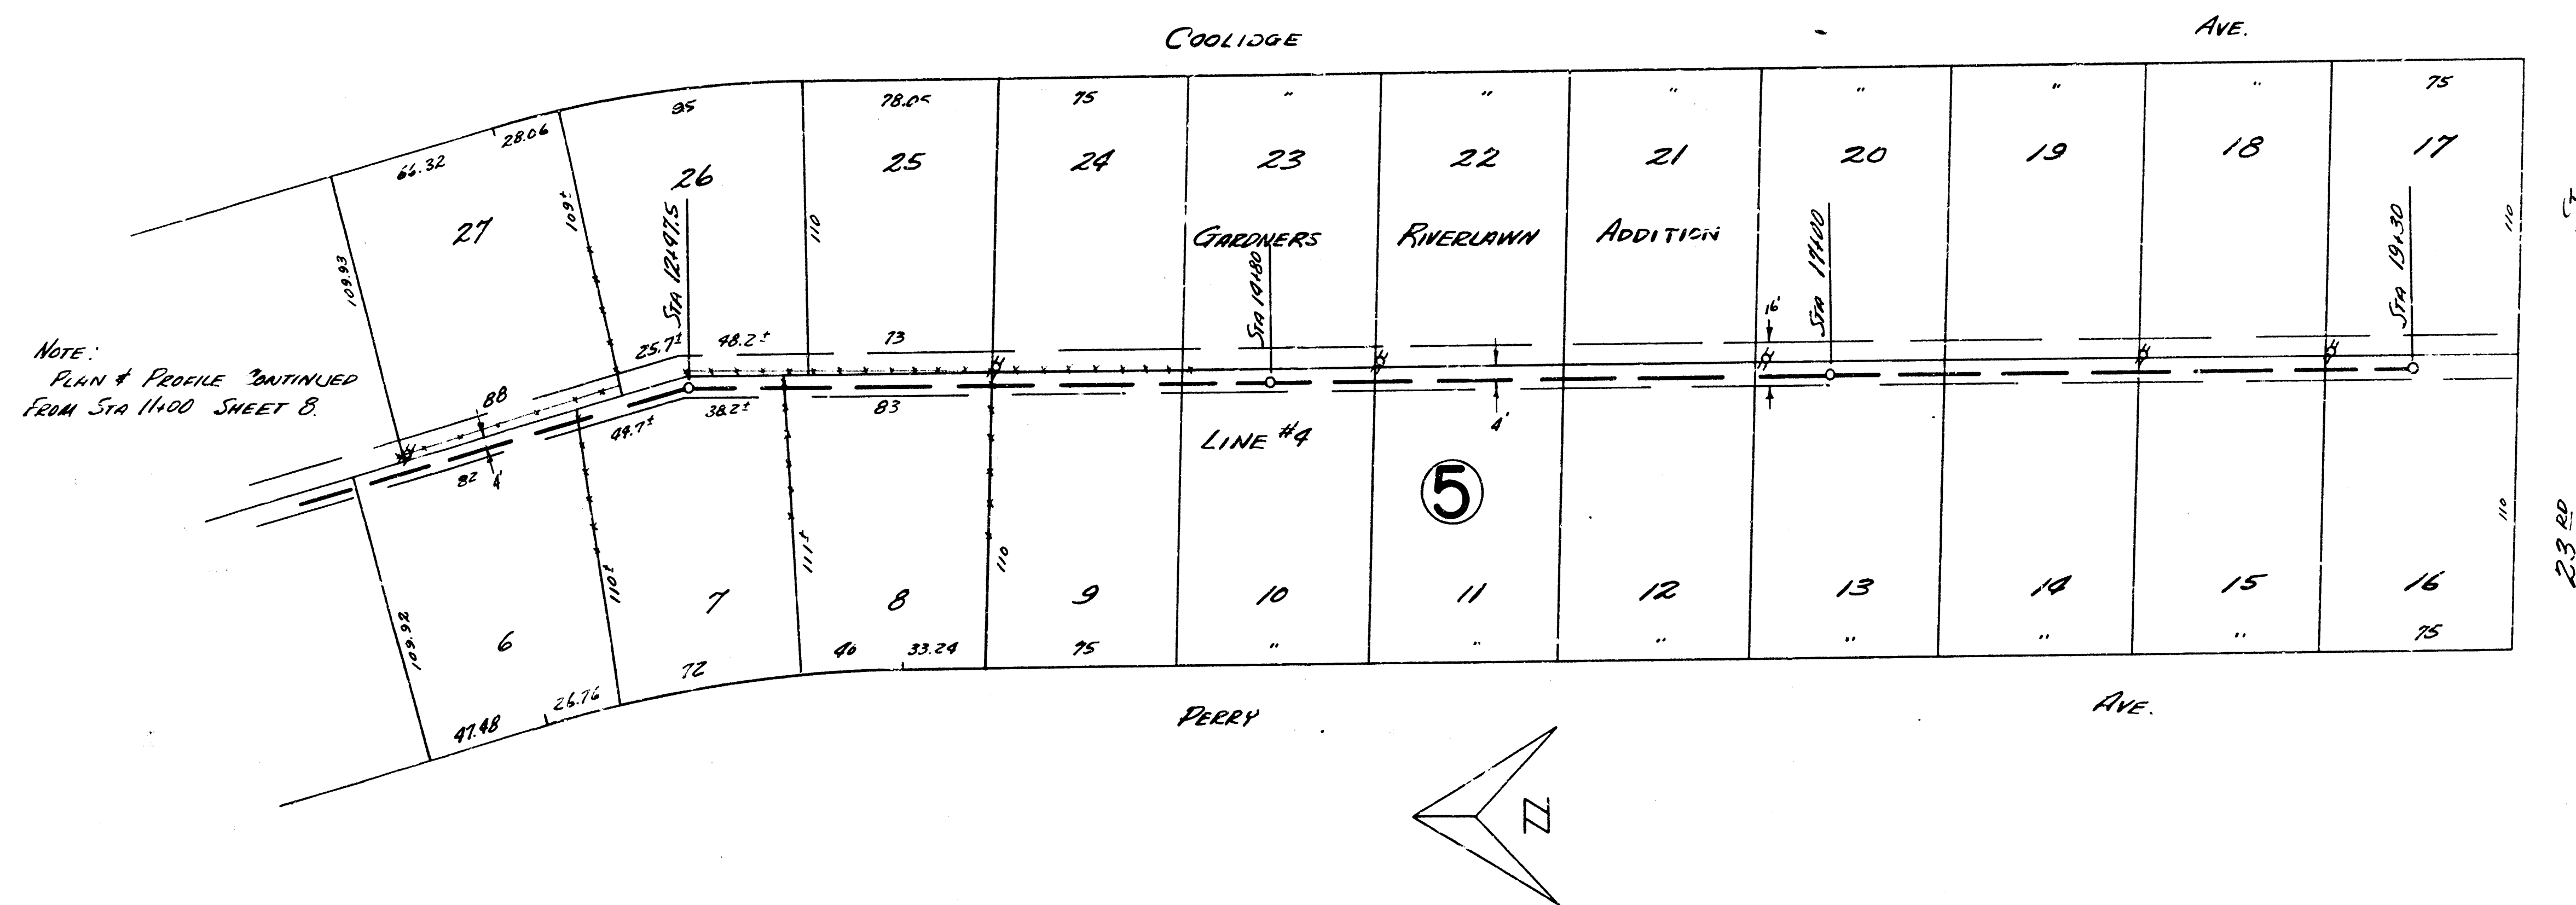




PLAN SCALE 1"=90'
PROFILE SCALE 1"=40' HORIZ 1"=4' VERTICAL

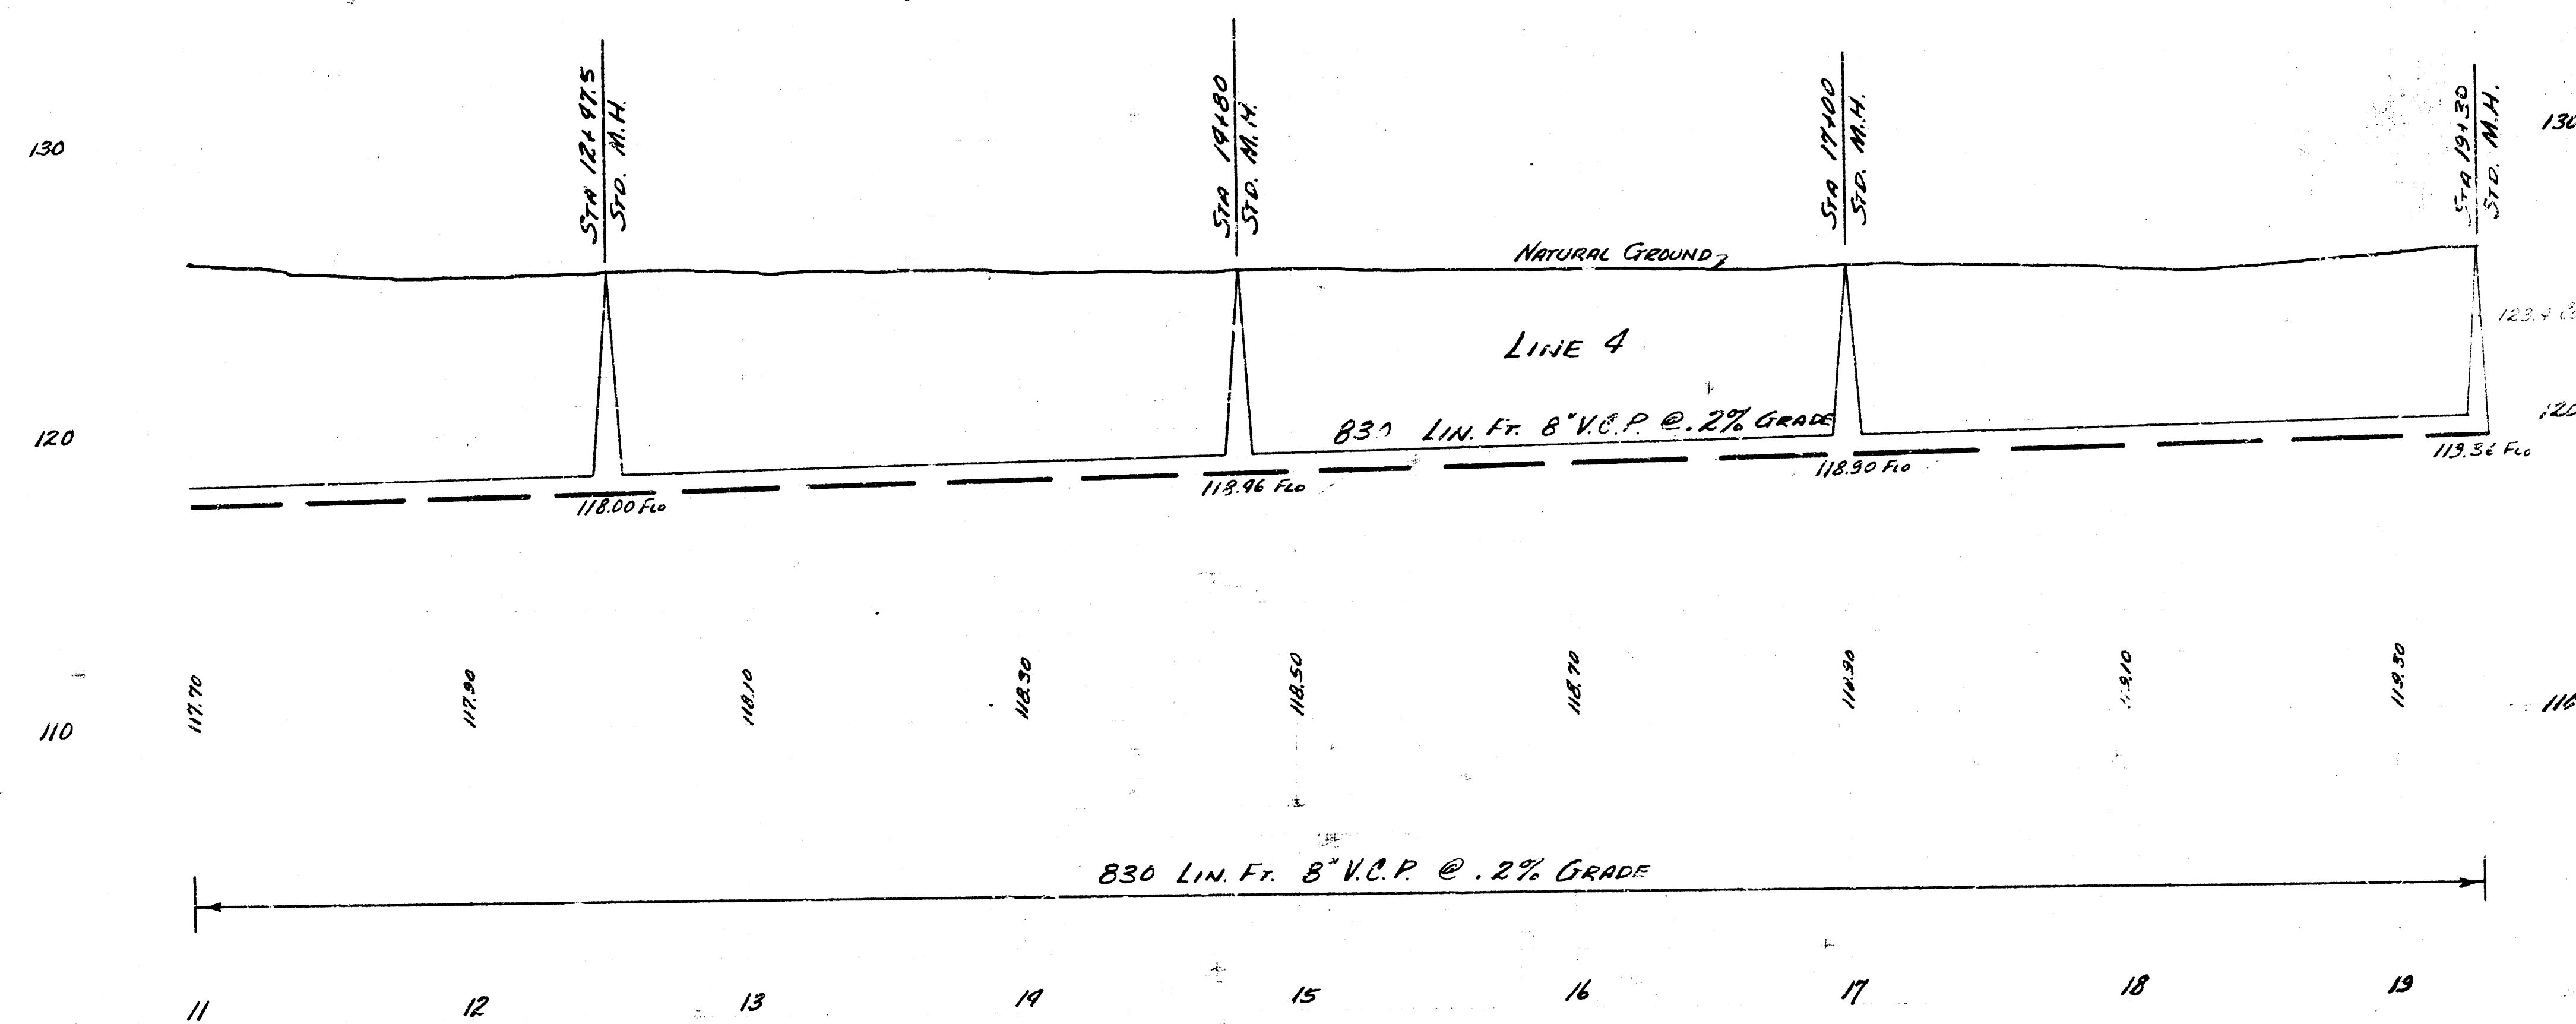

LAT 28 SAN SEVER 22
PROJECT NO C25-105 SHEET 9 OF 12

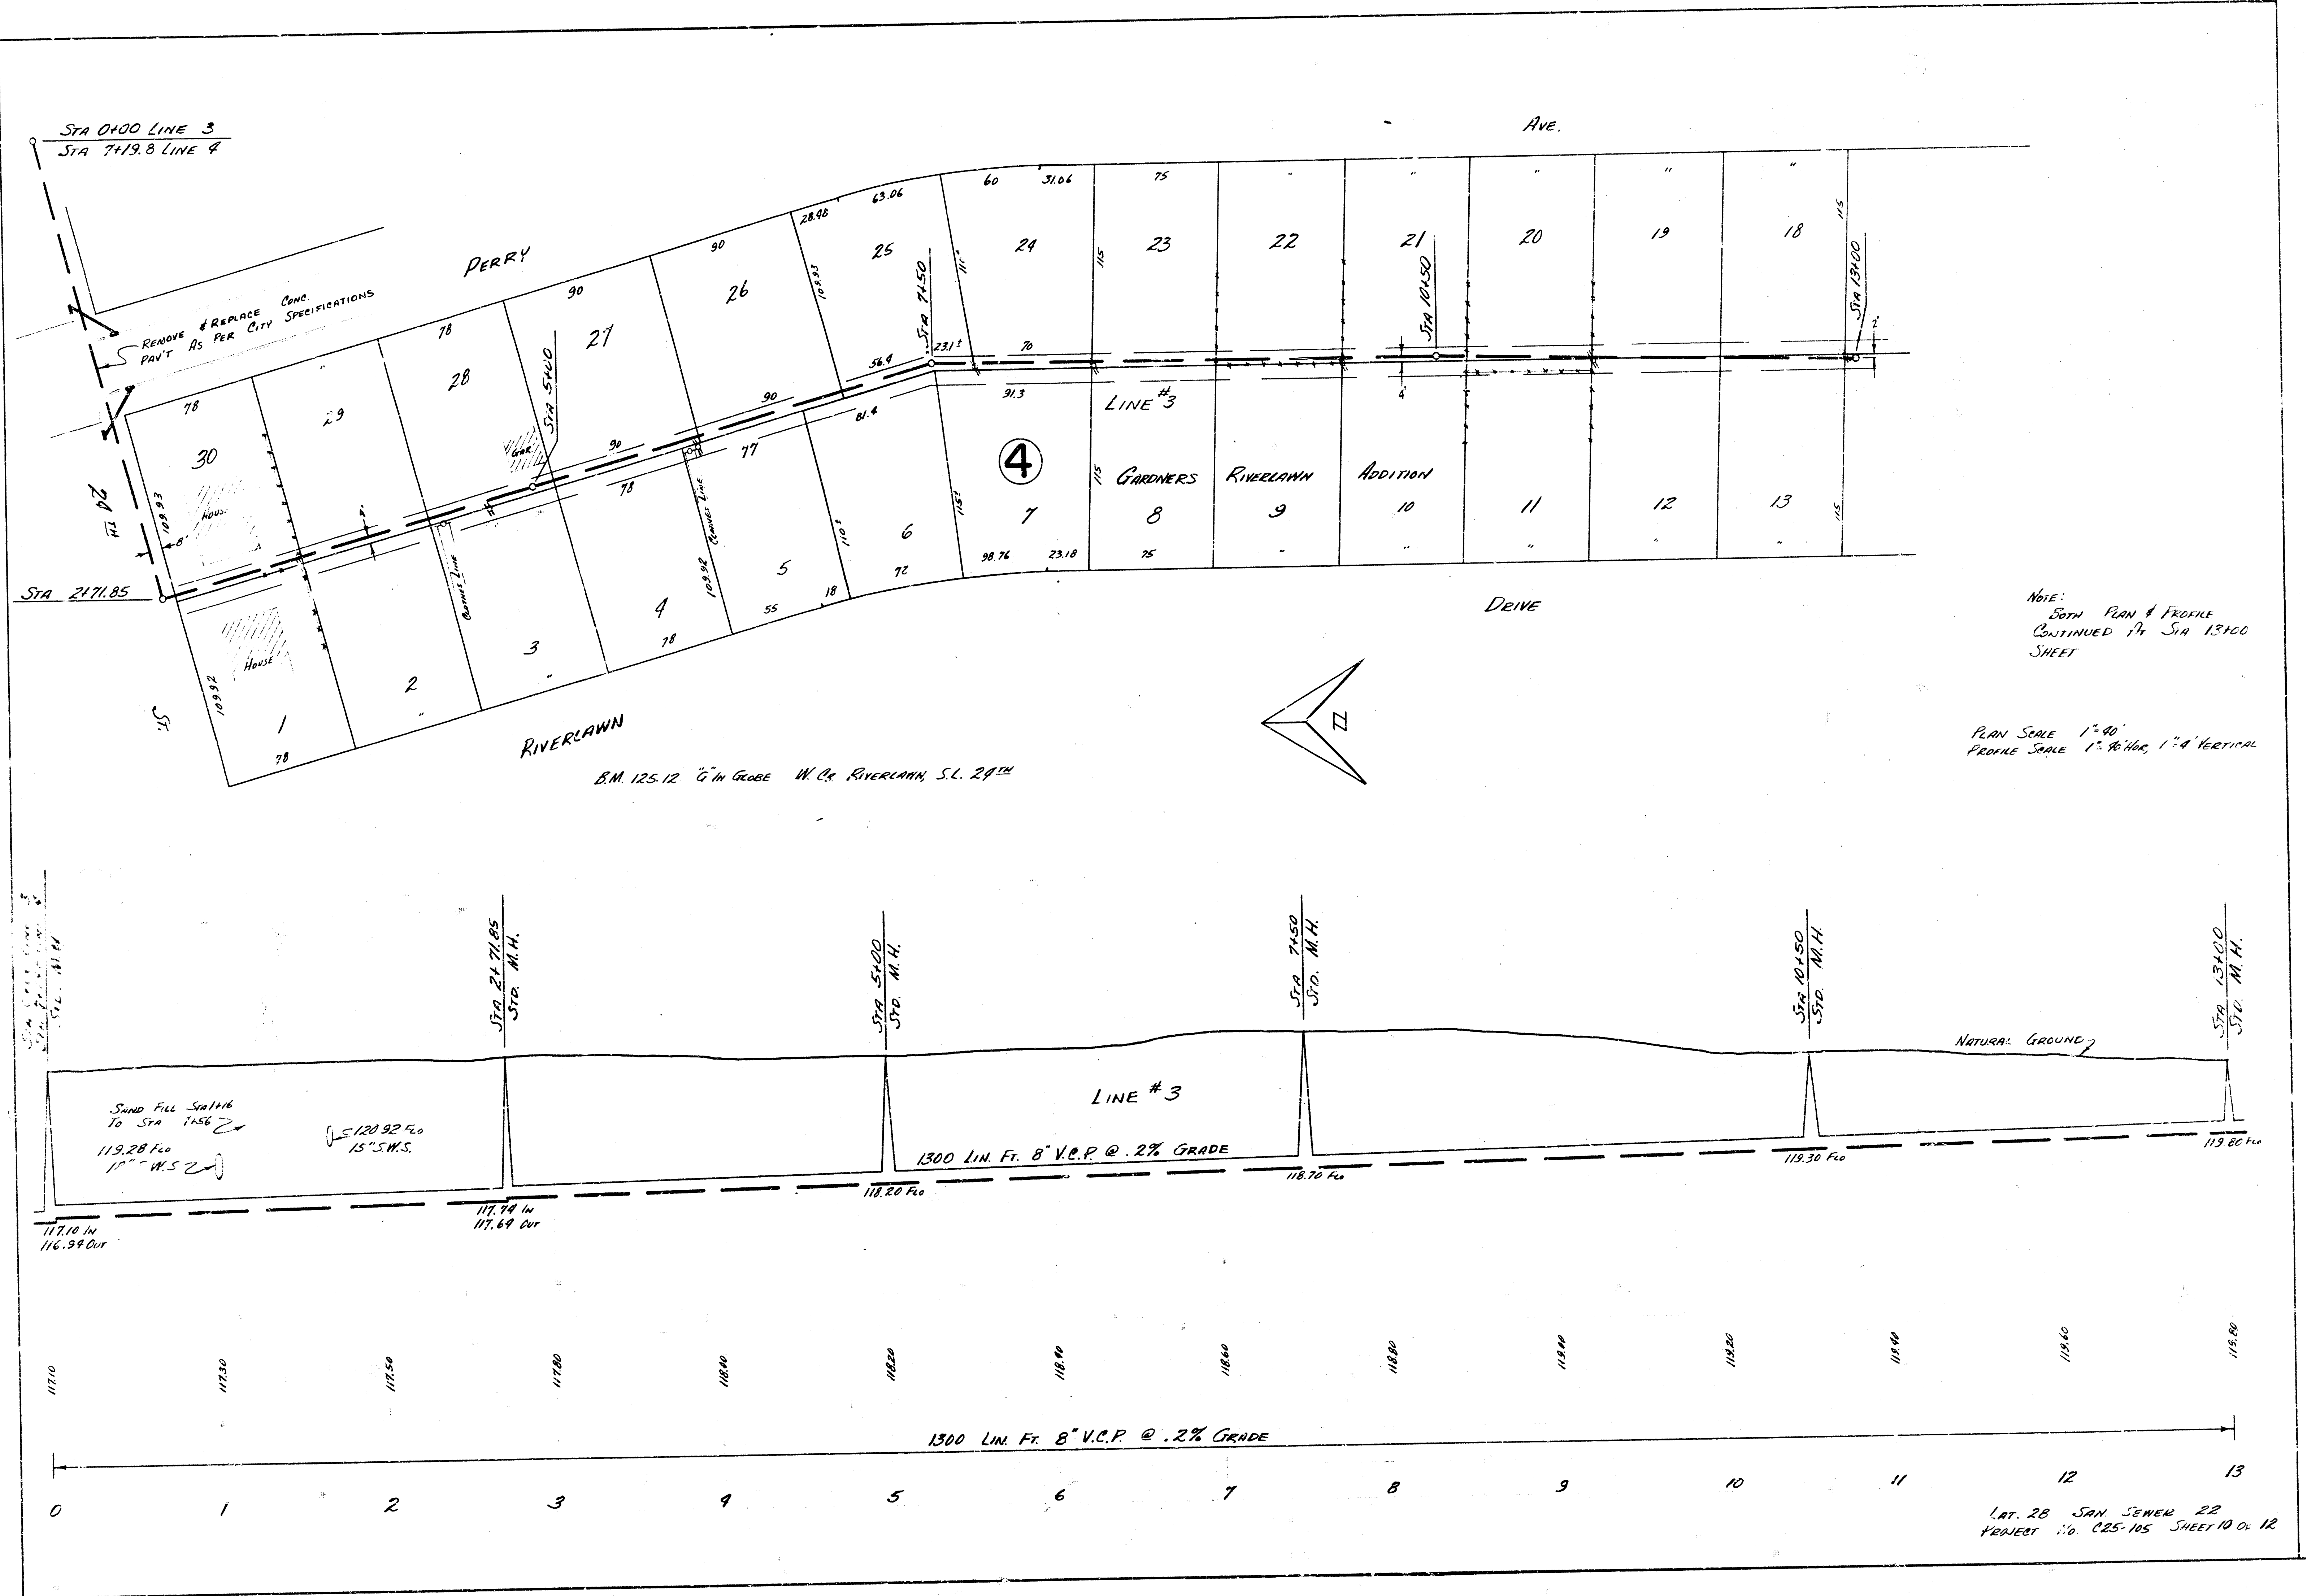


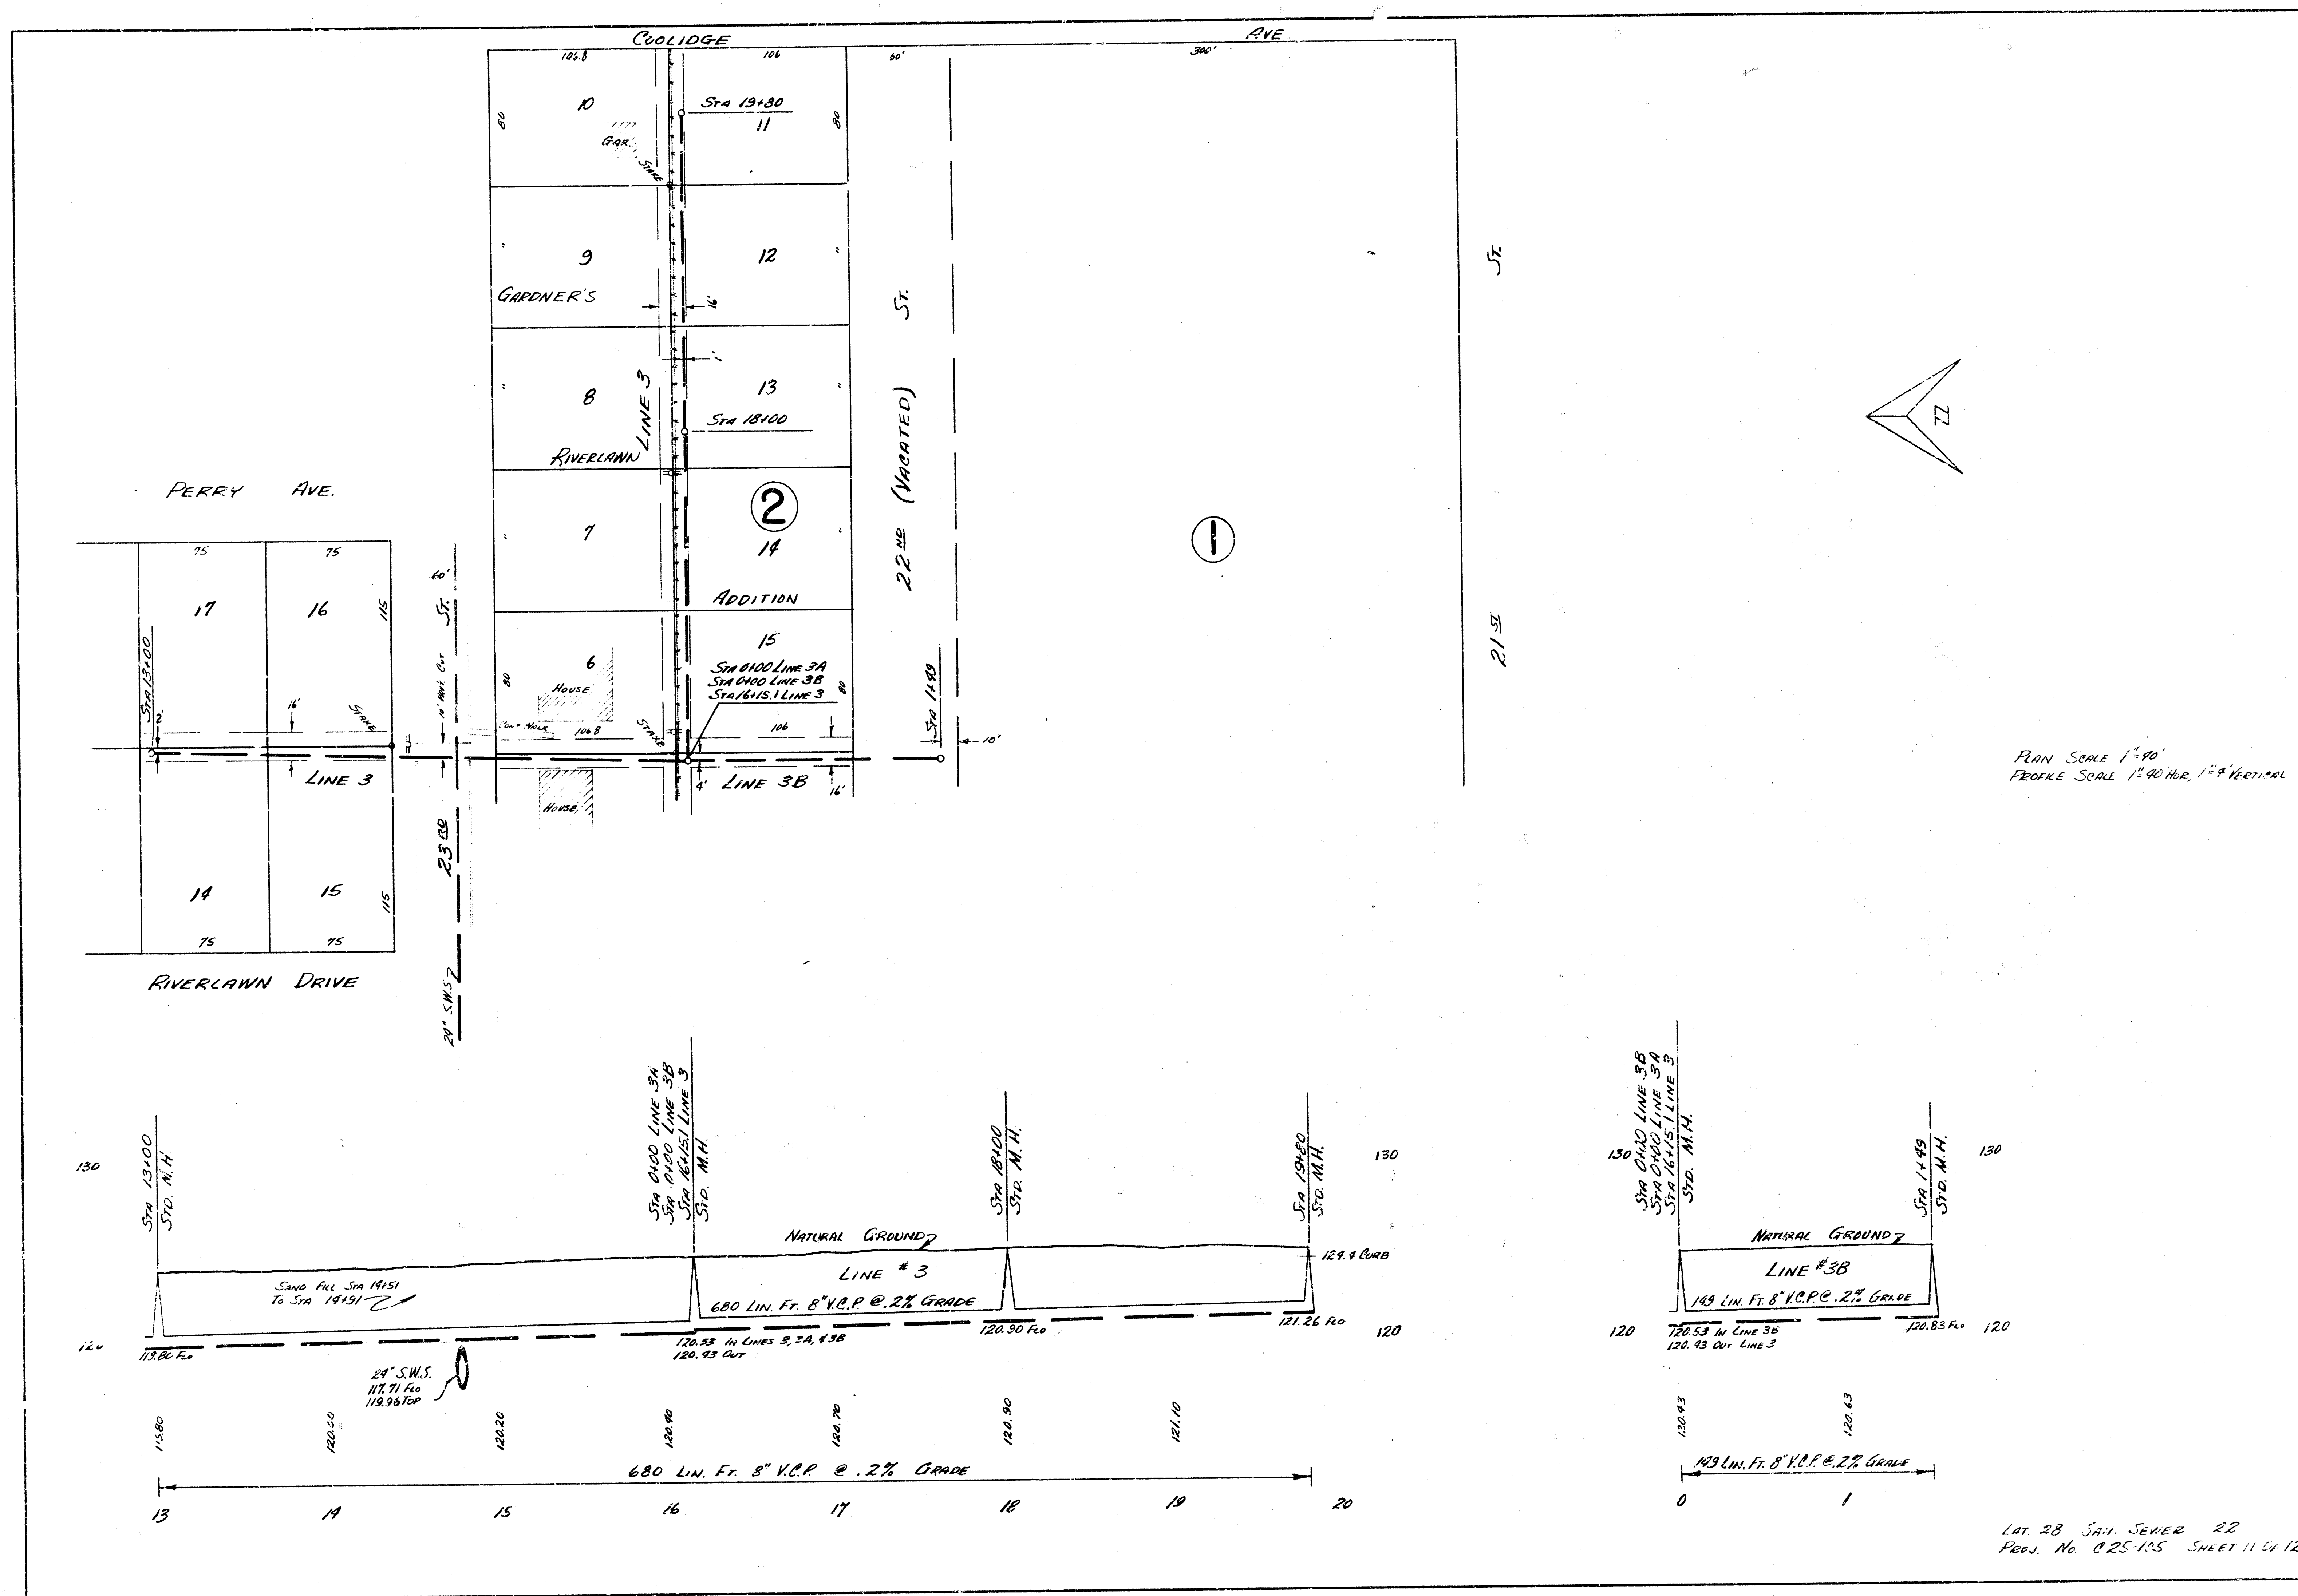

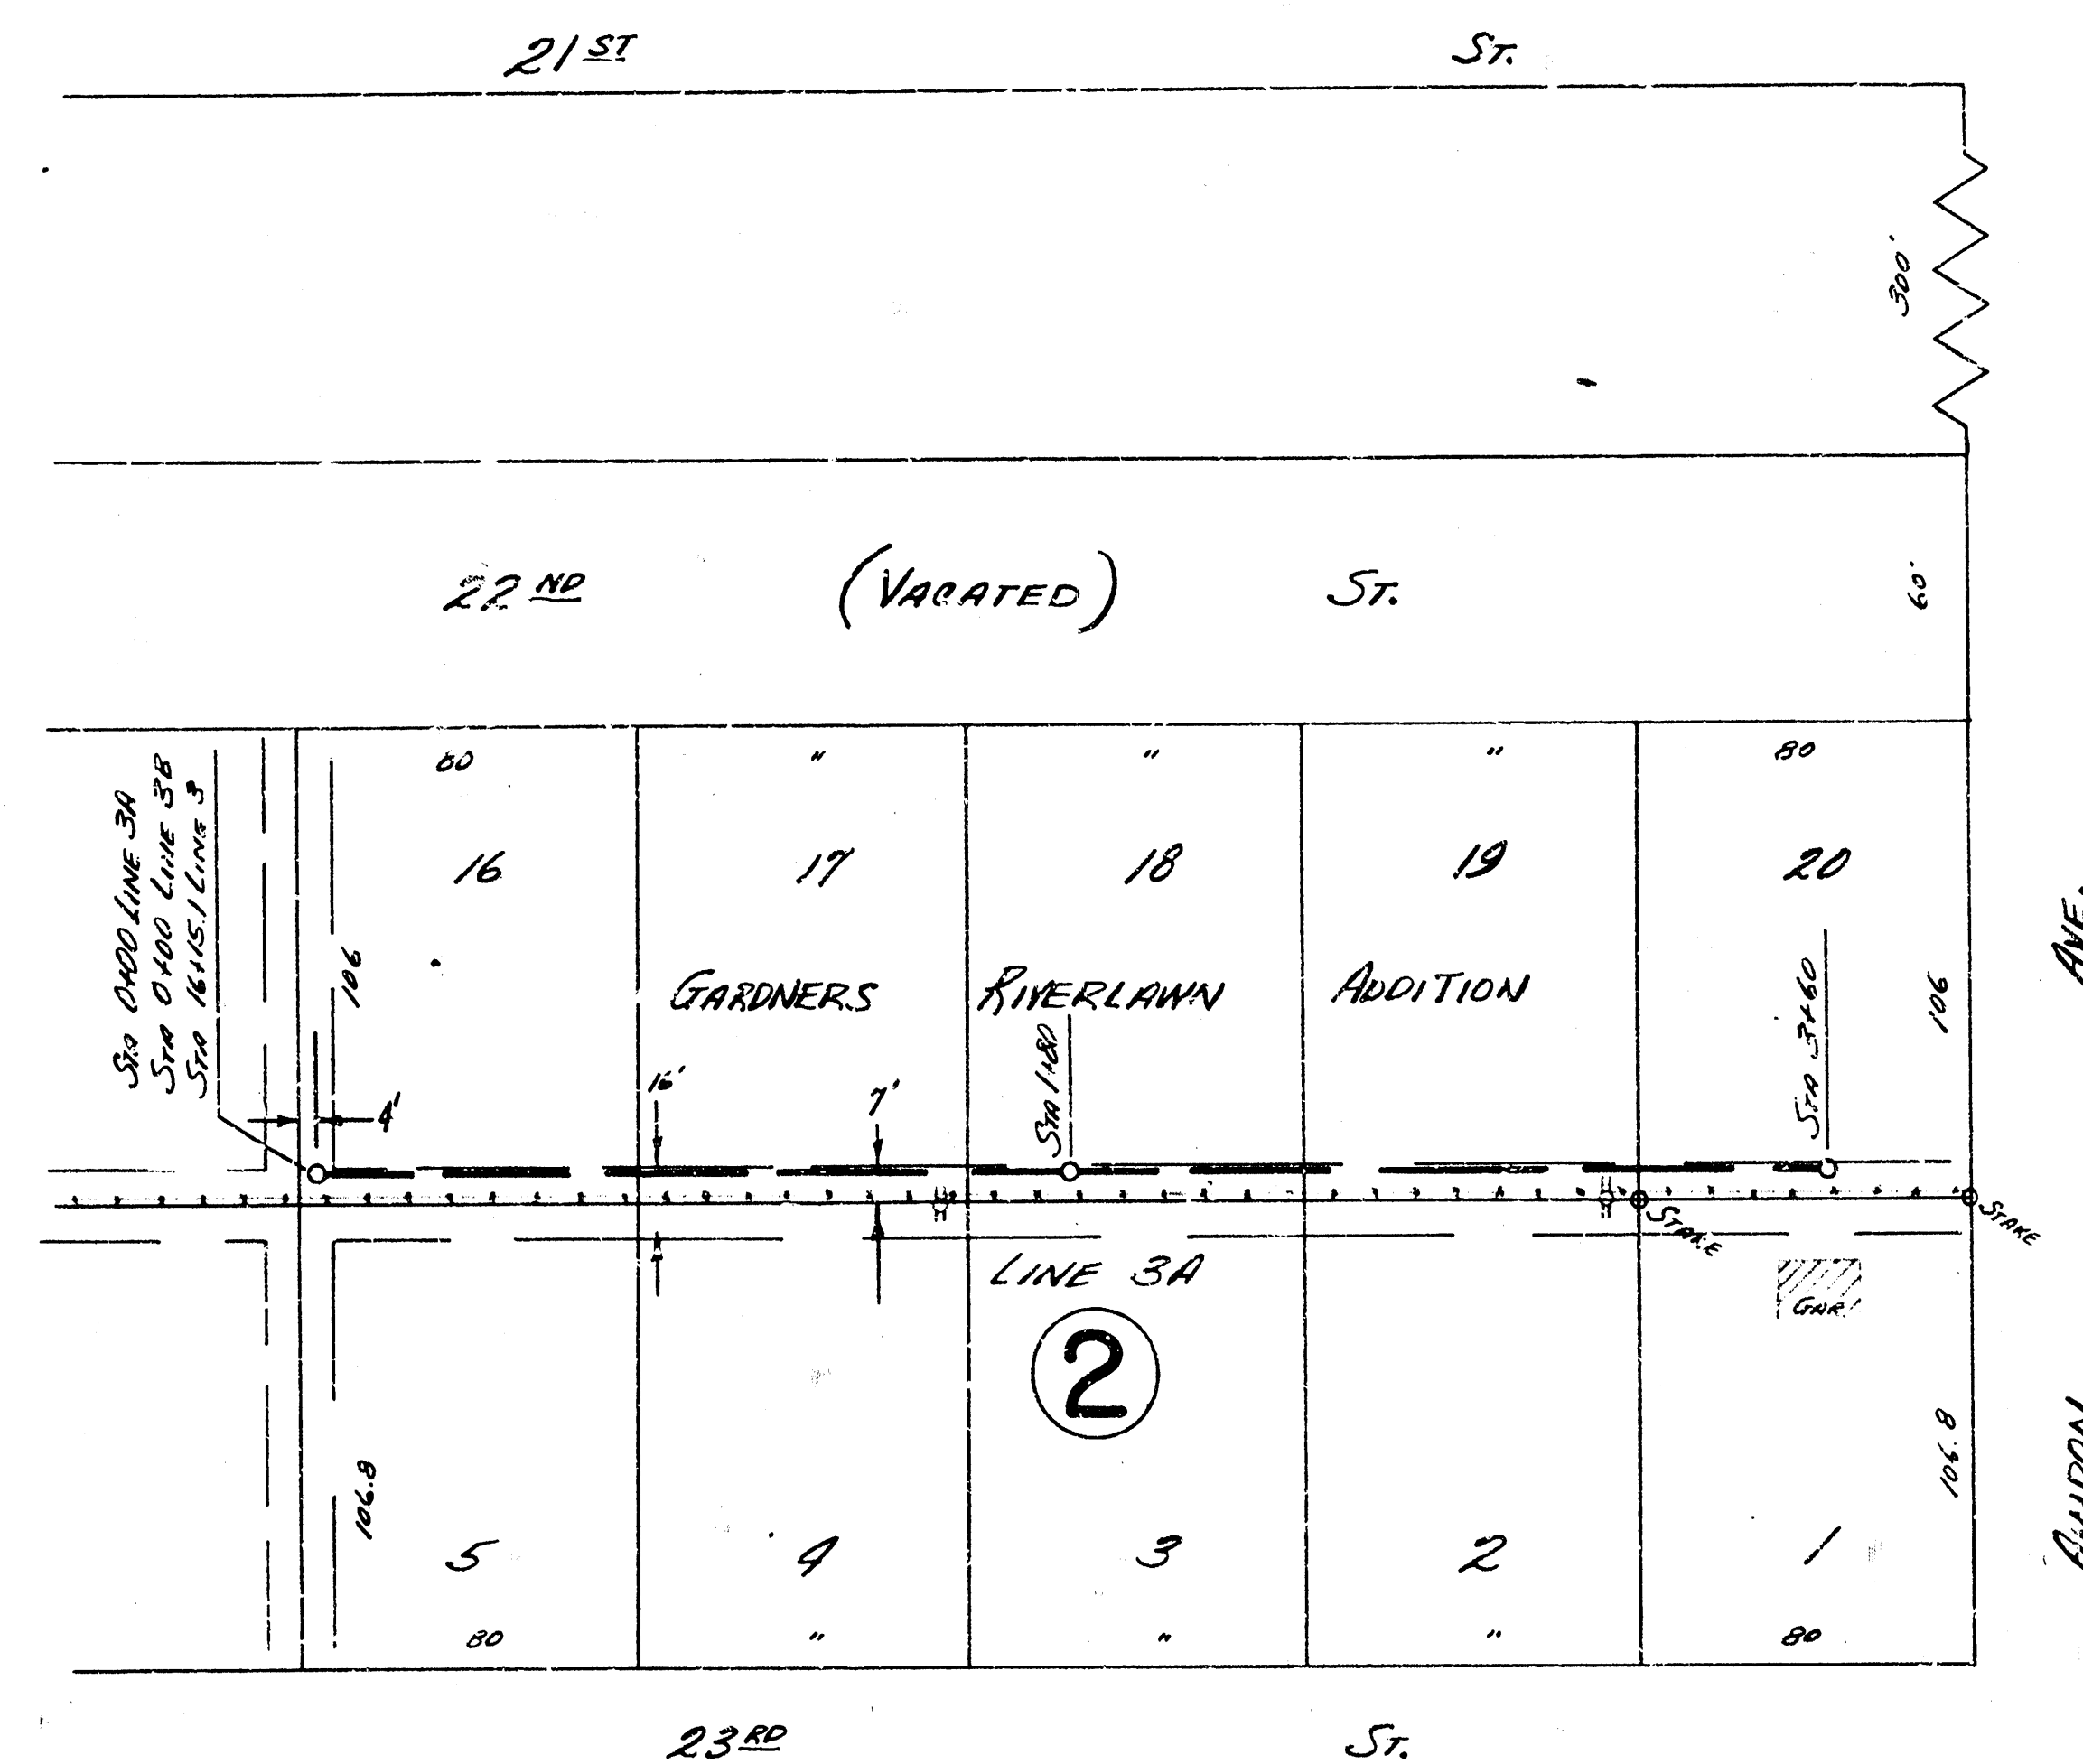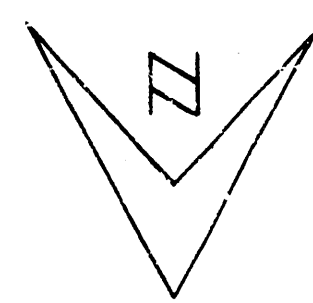

DM 12901 STANDARD S.E. ADDISON & 21ST

PLAN SCALE 1"=40'
PROFILE SCALE 1"=40' HORIZ. 1"=4' VERTICAL

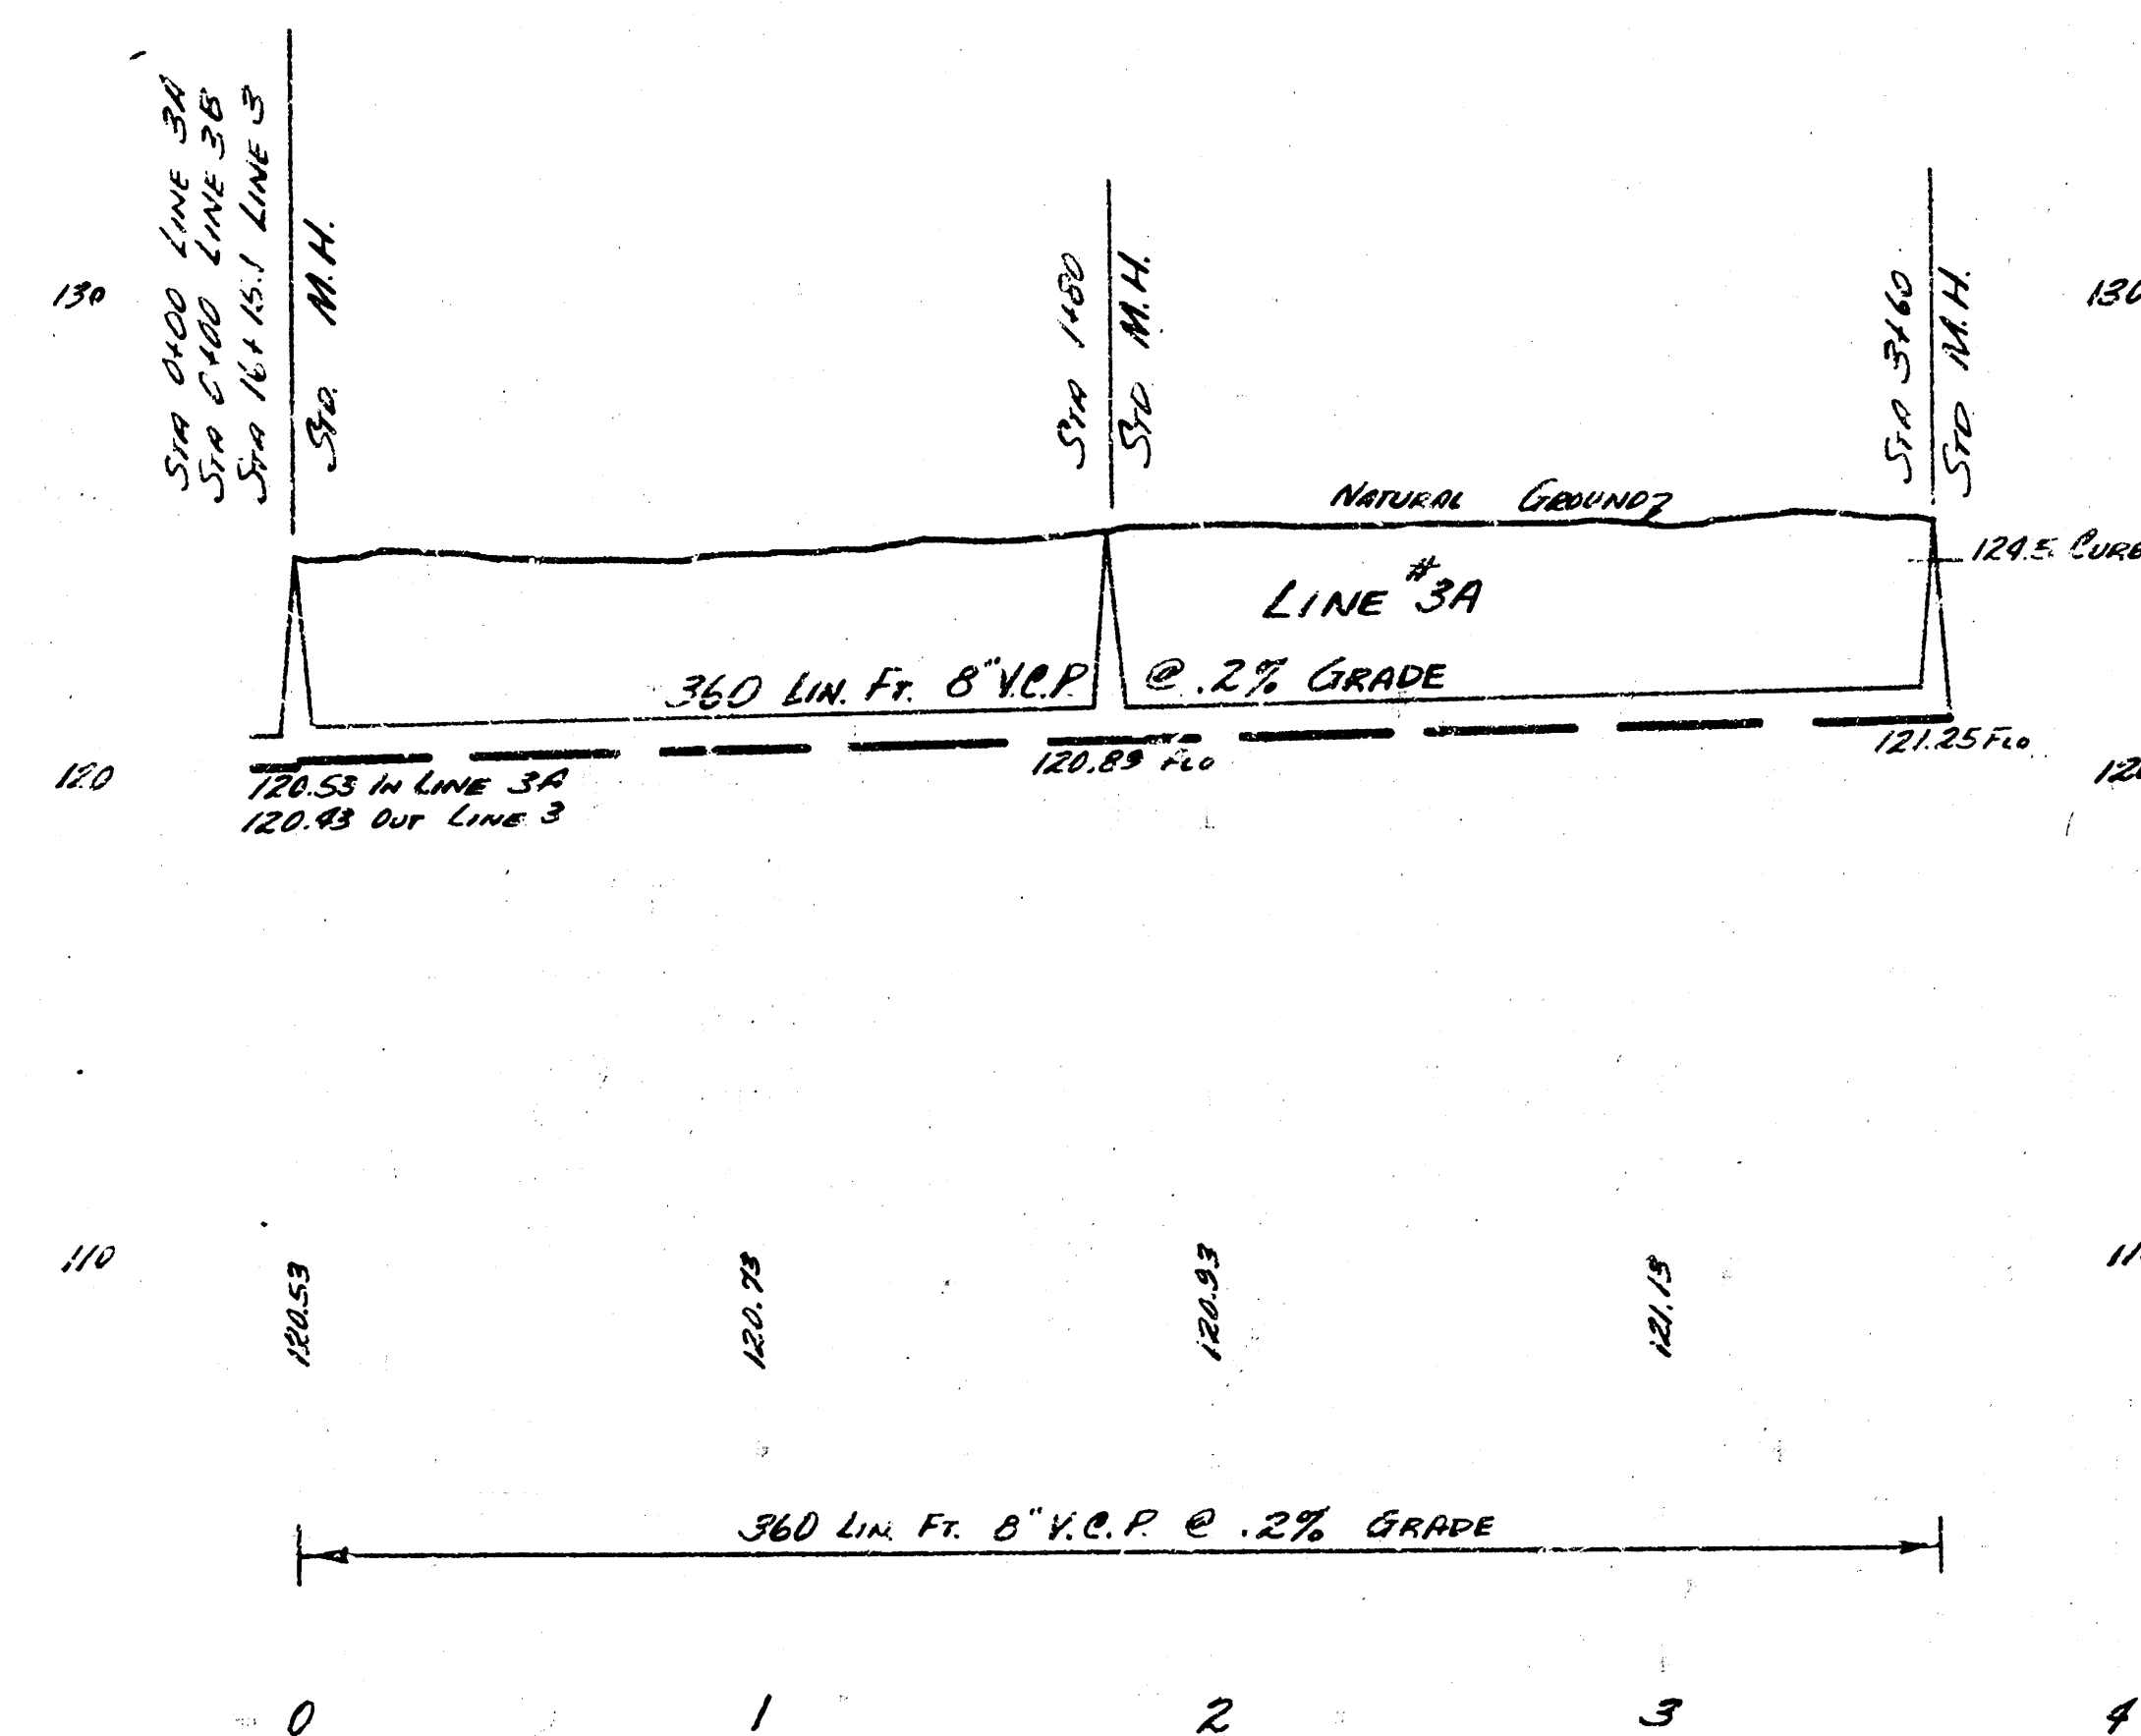

LAT. 20 SAN. SEWER 22
PROJ. NO. 025-105 SHEET 12 OF 12