



Survey by C.H. Mills Book 244 p. 89
Drawn by T. D. Harty
Checked by C.H. Mills
Date - May 1922

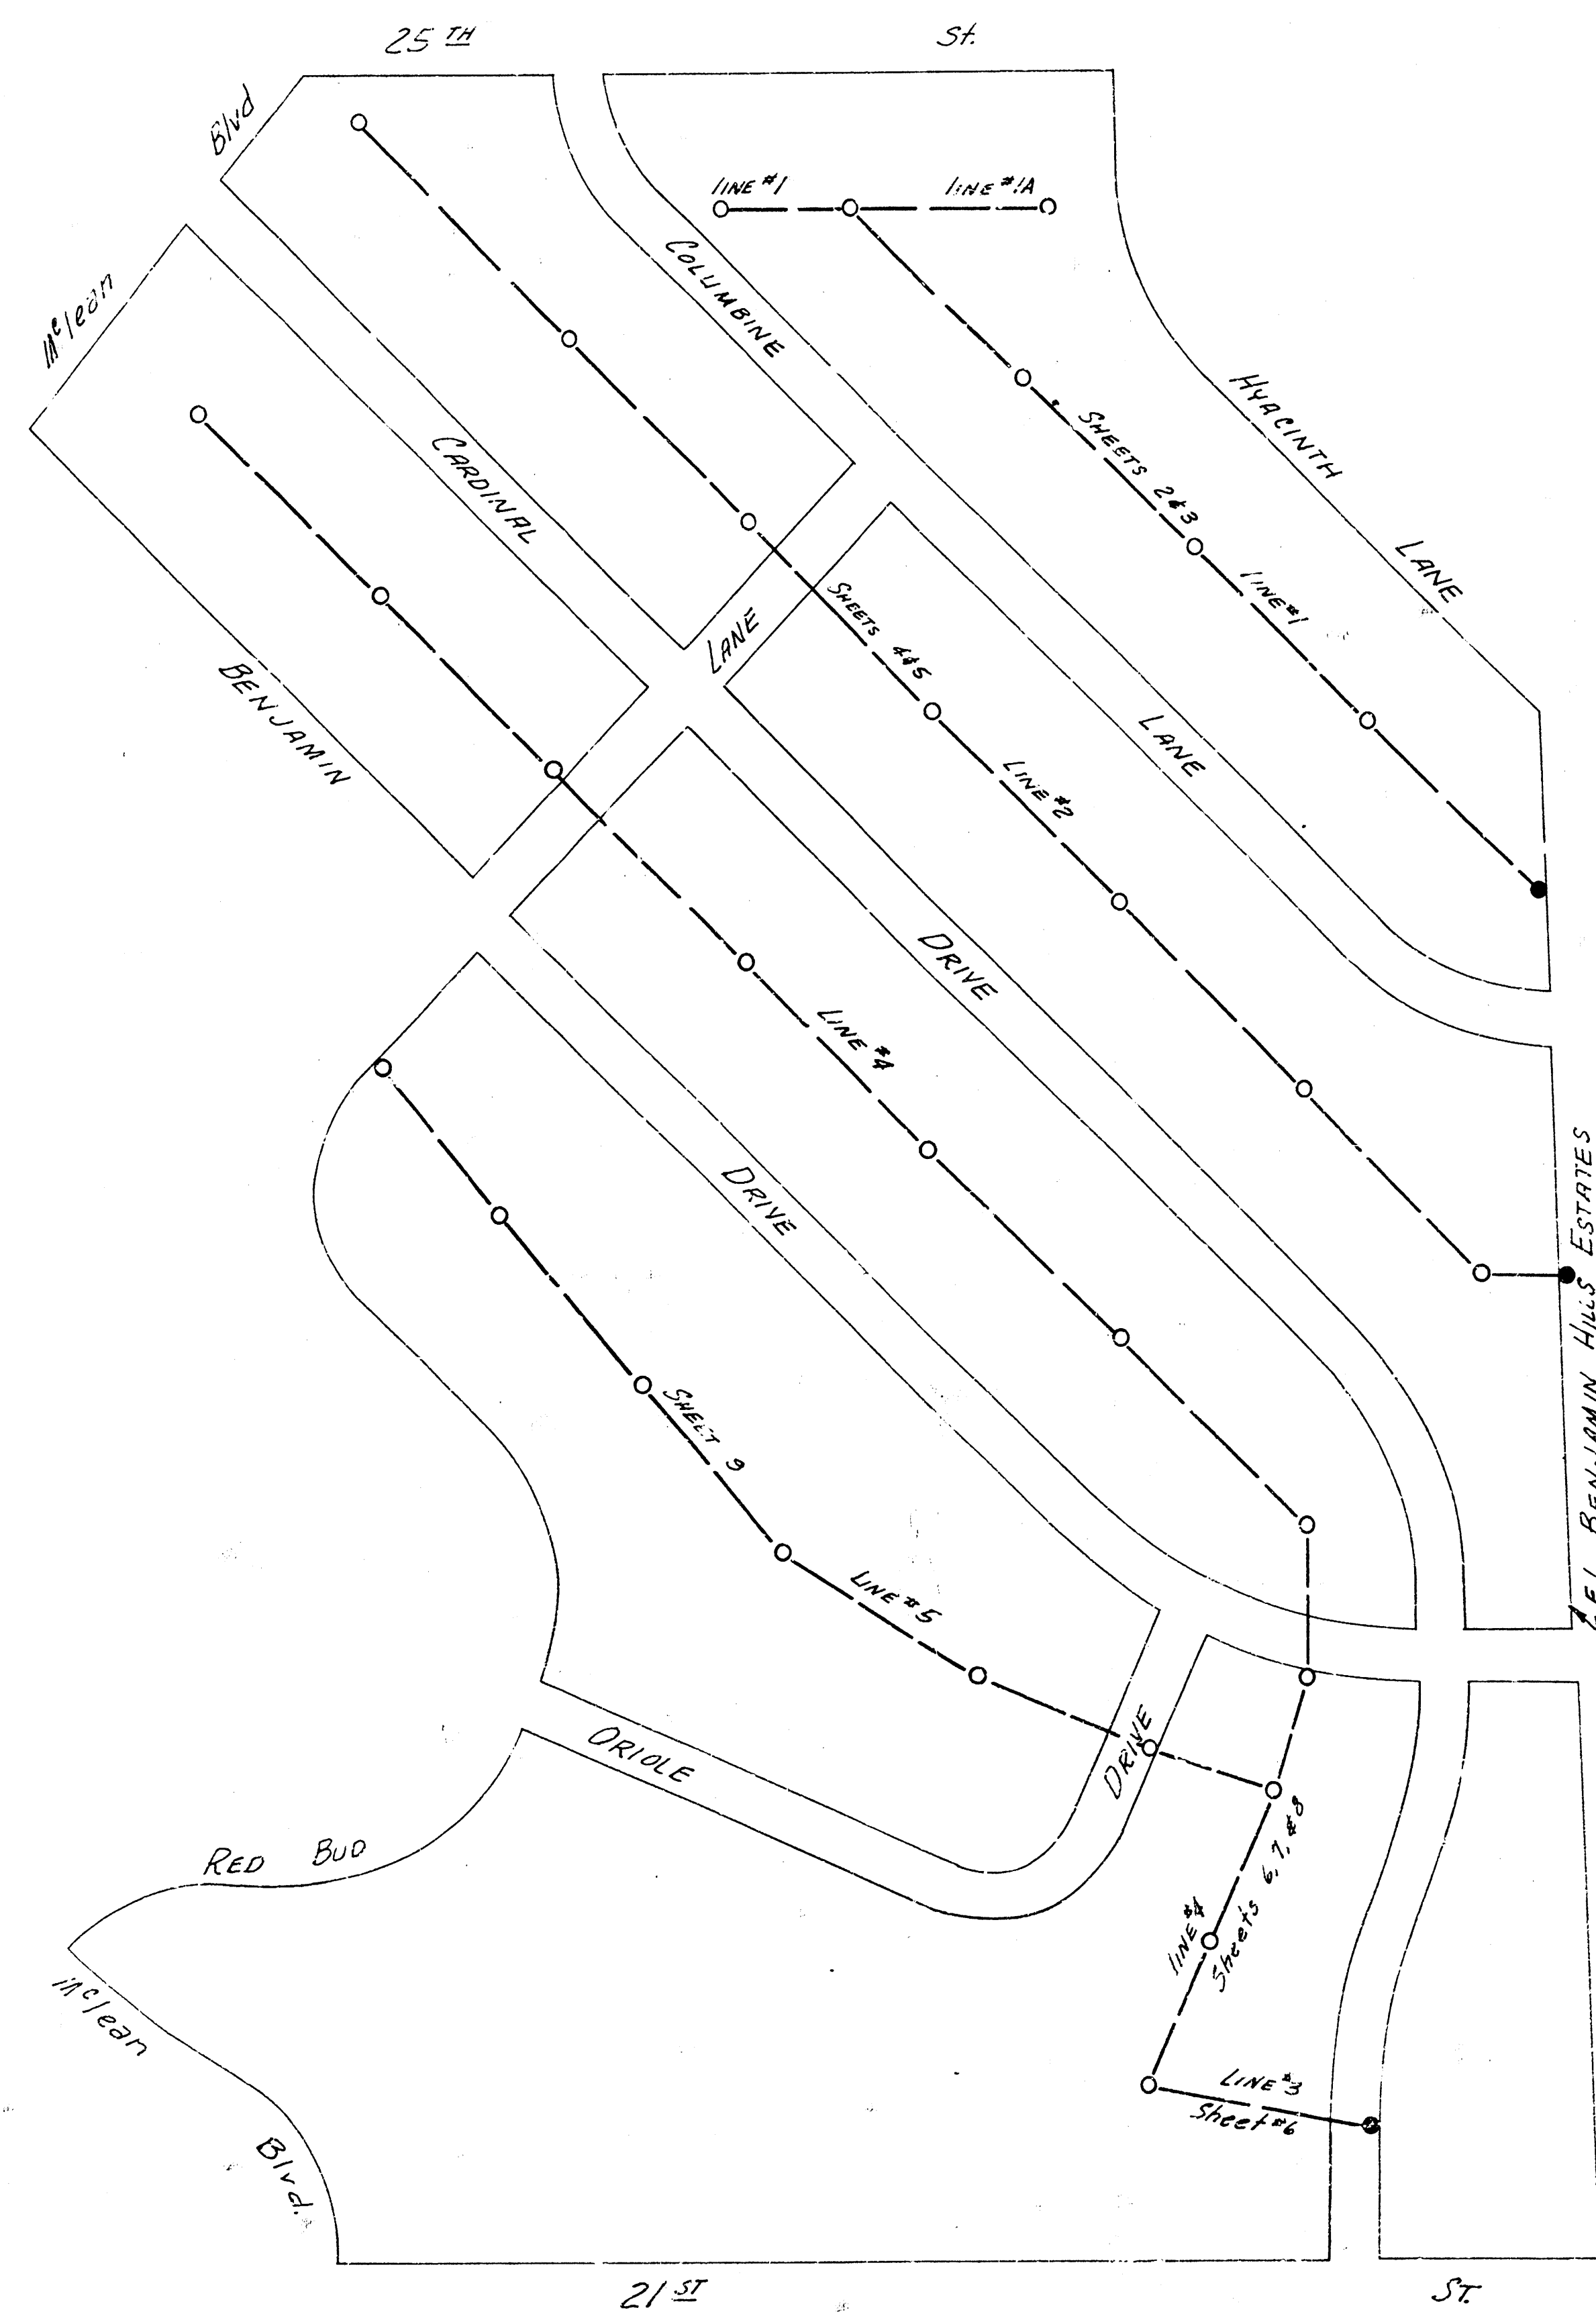


LOCATION MAP
LAT. 30 SAN. SEWER 22
CITY OF WICHITA
B.E. SMITH CITY ENGINEER PROJ. NO. C26-4

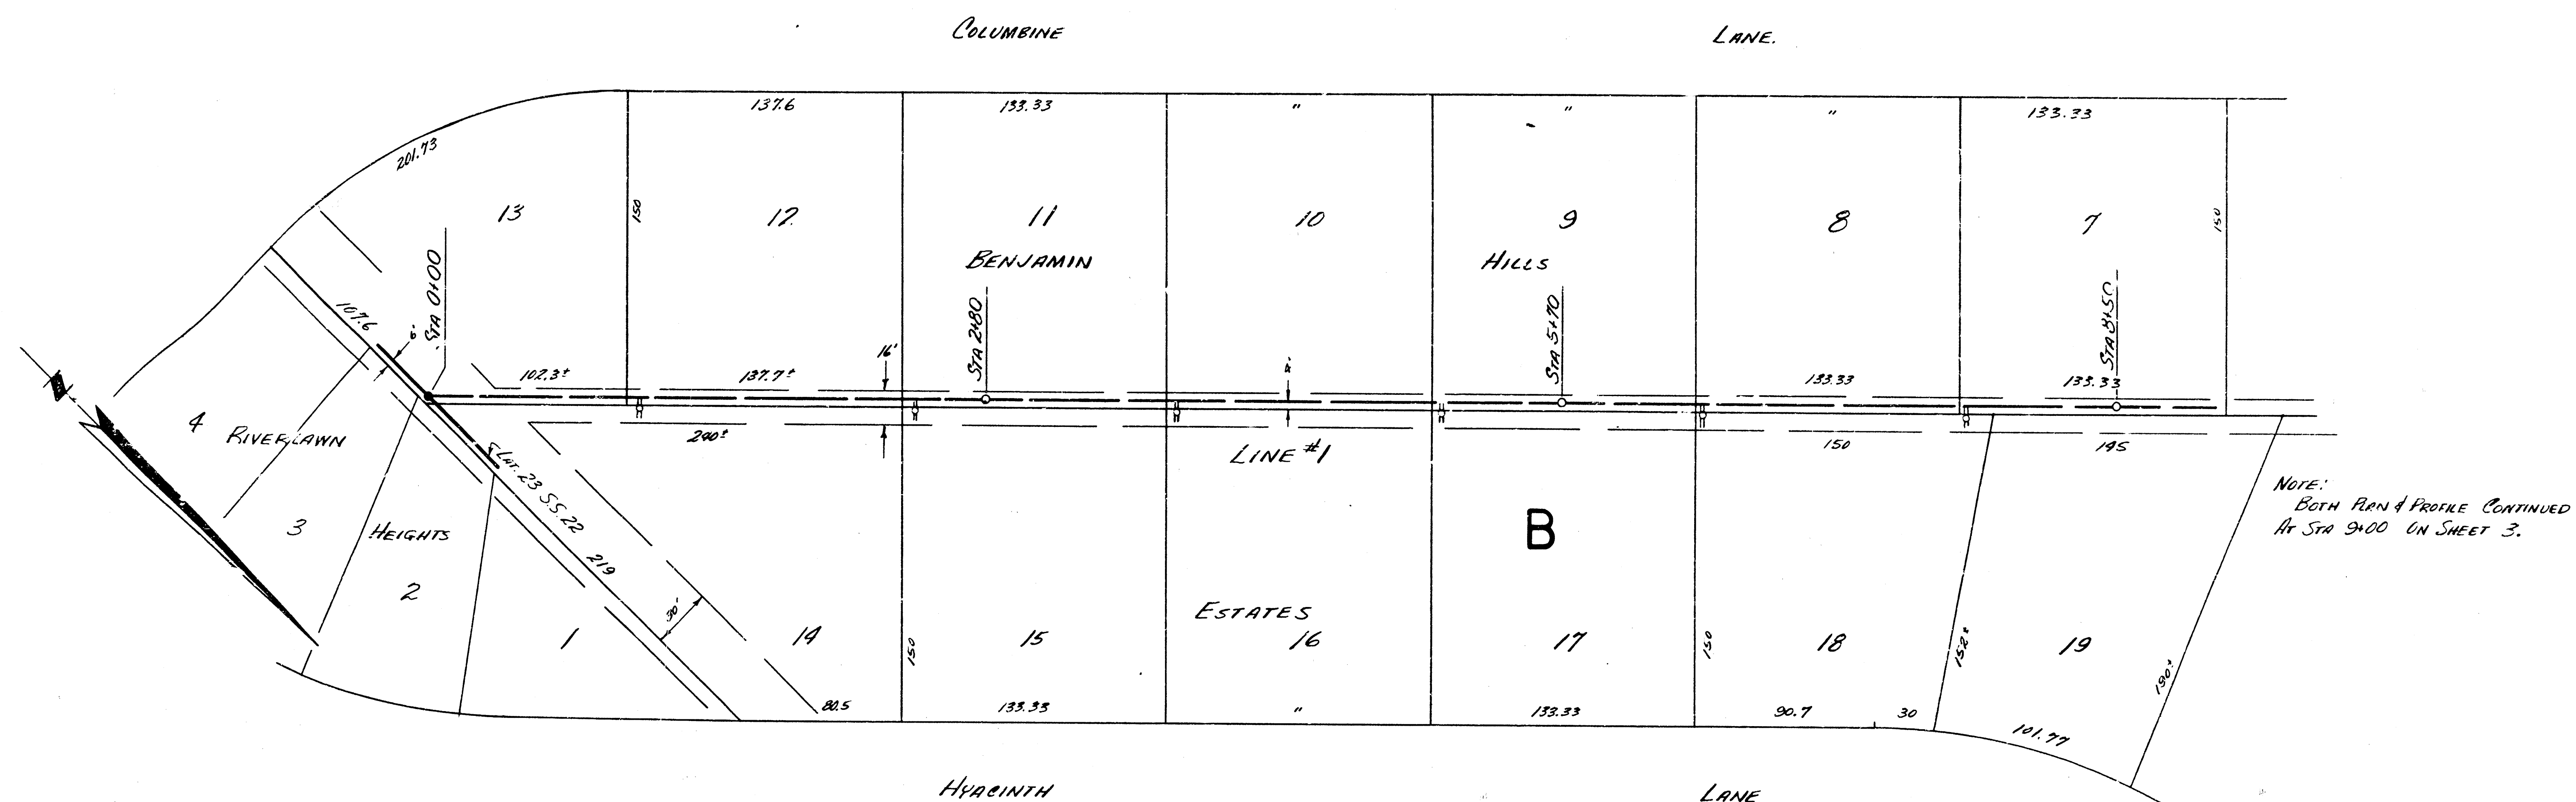

B.M. 126.30 "R" IN RITCHIE S.O. & COLUMBINE, E.L. BENJ. HILLS ESTATES

PLAN SCALE 1"=40'
PROFILE SCALE 1"=40' HORIZ. 1"=4' VERT.

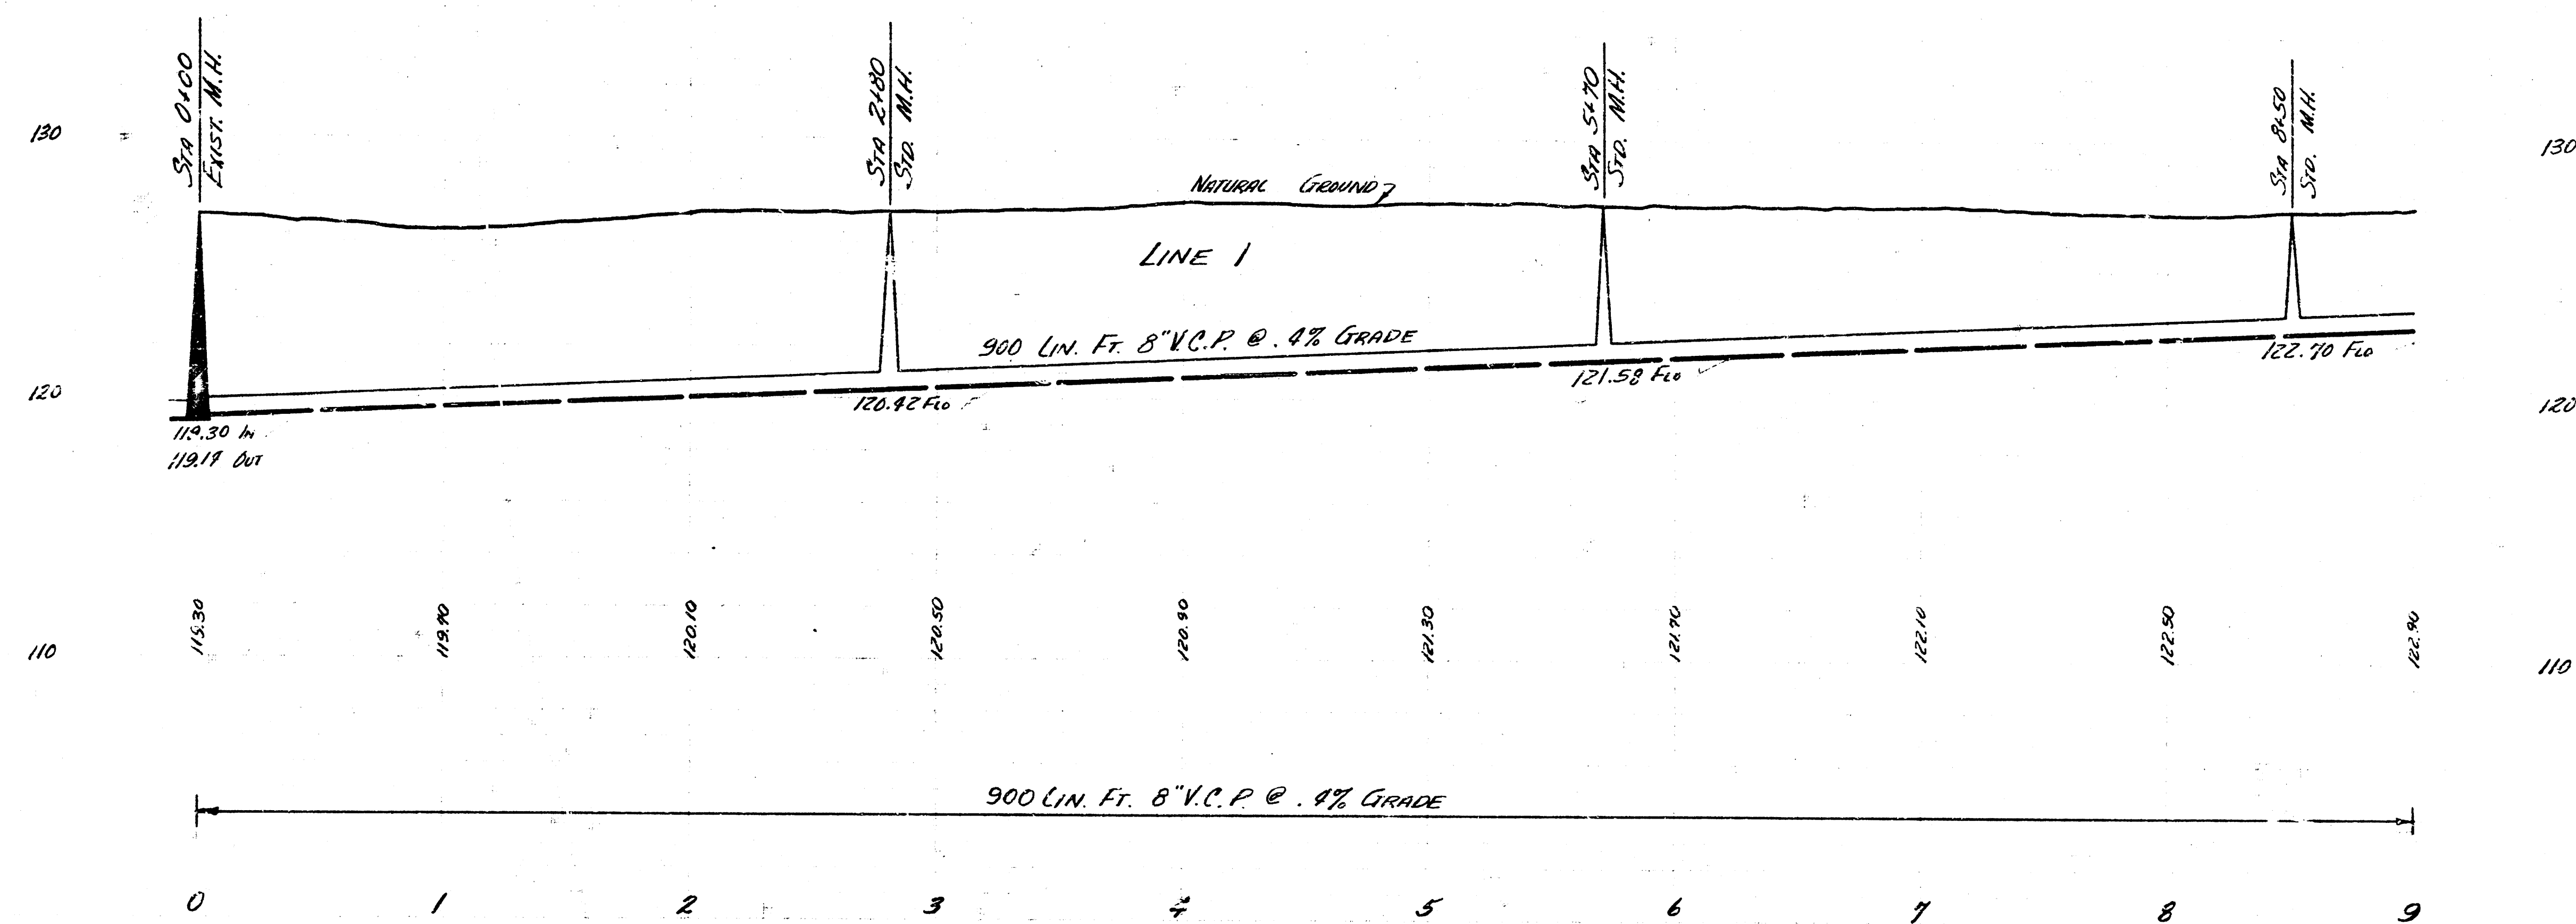

LAT. 30 SAN SEWER 22
PROJ. No. C26-4 SHEET 2 OF 3

