


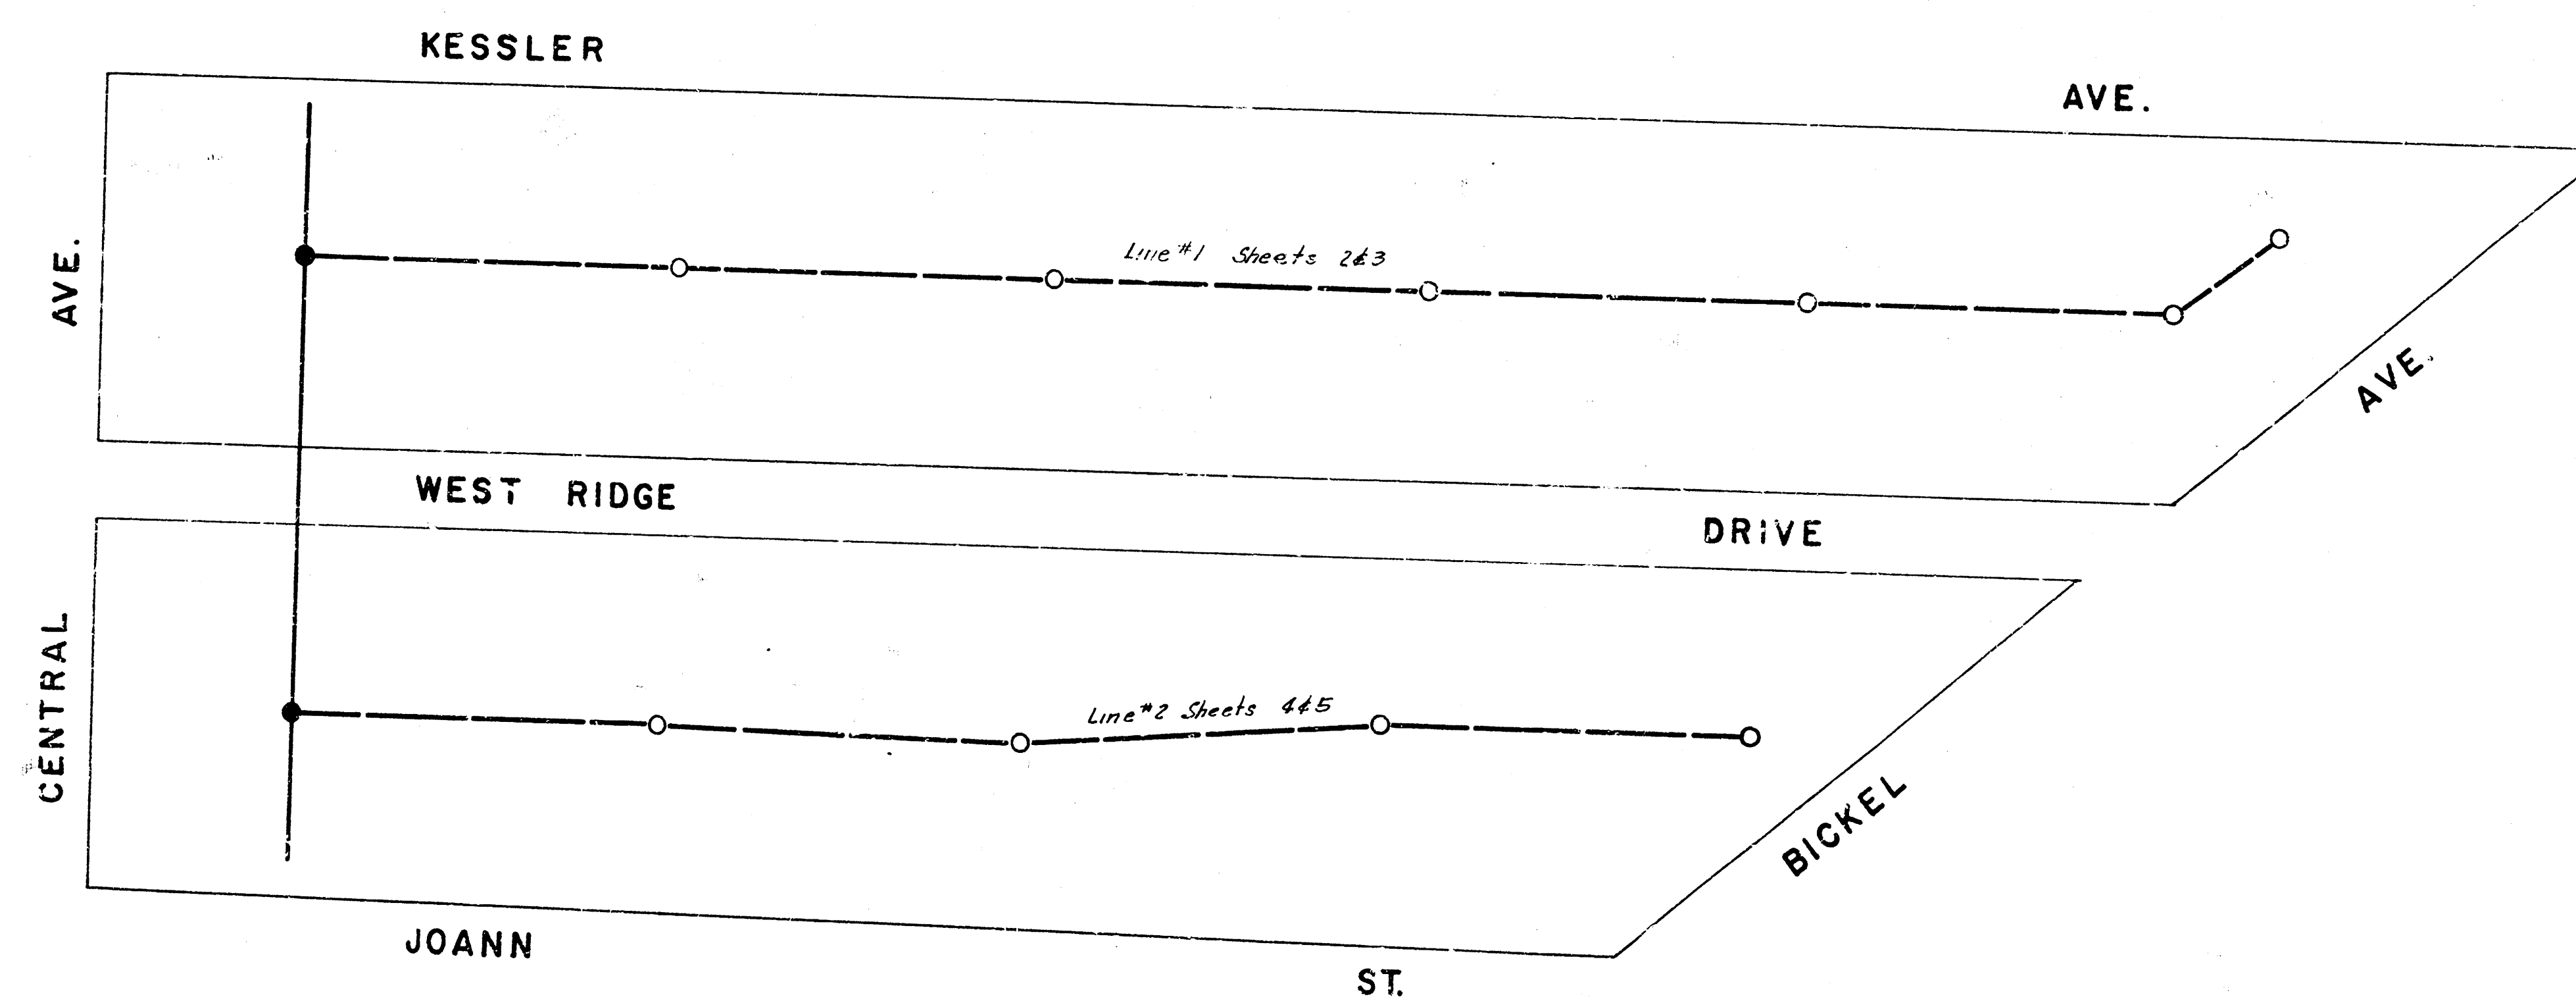


LOCATION MAP
LAT. 32 SAN. SEWER 22
CITY OF WICHITA
B.E. SMITH CITY ENGINEER PROJECT NO. C26-7

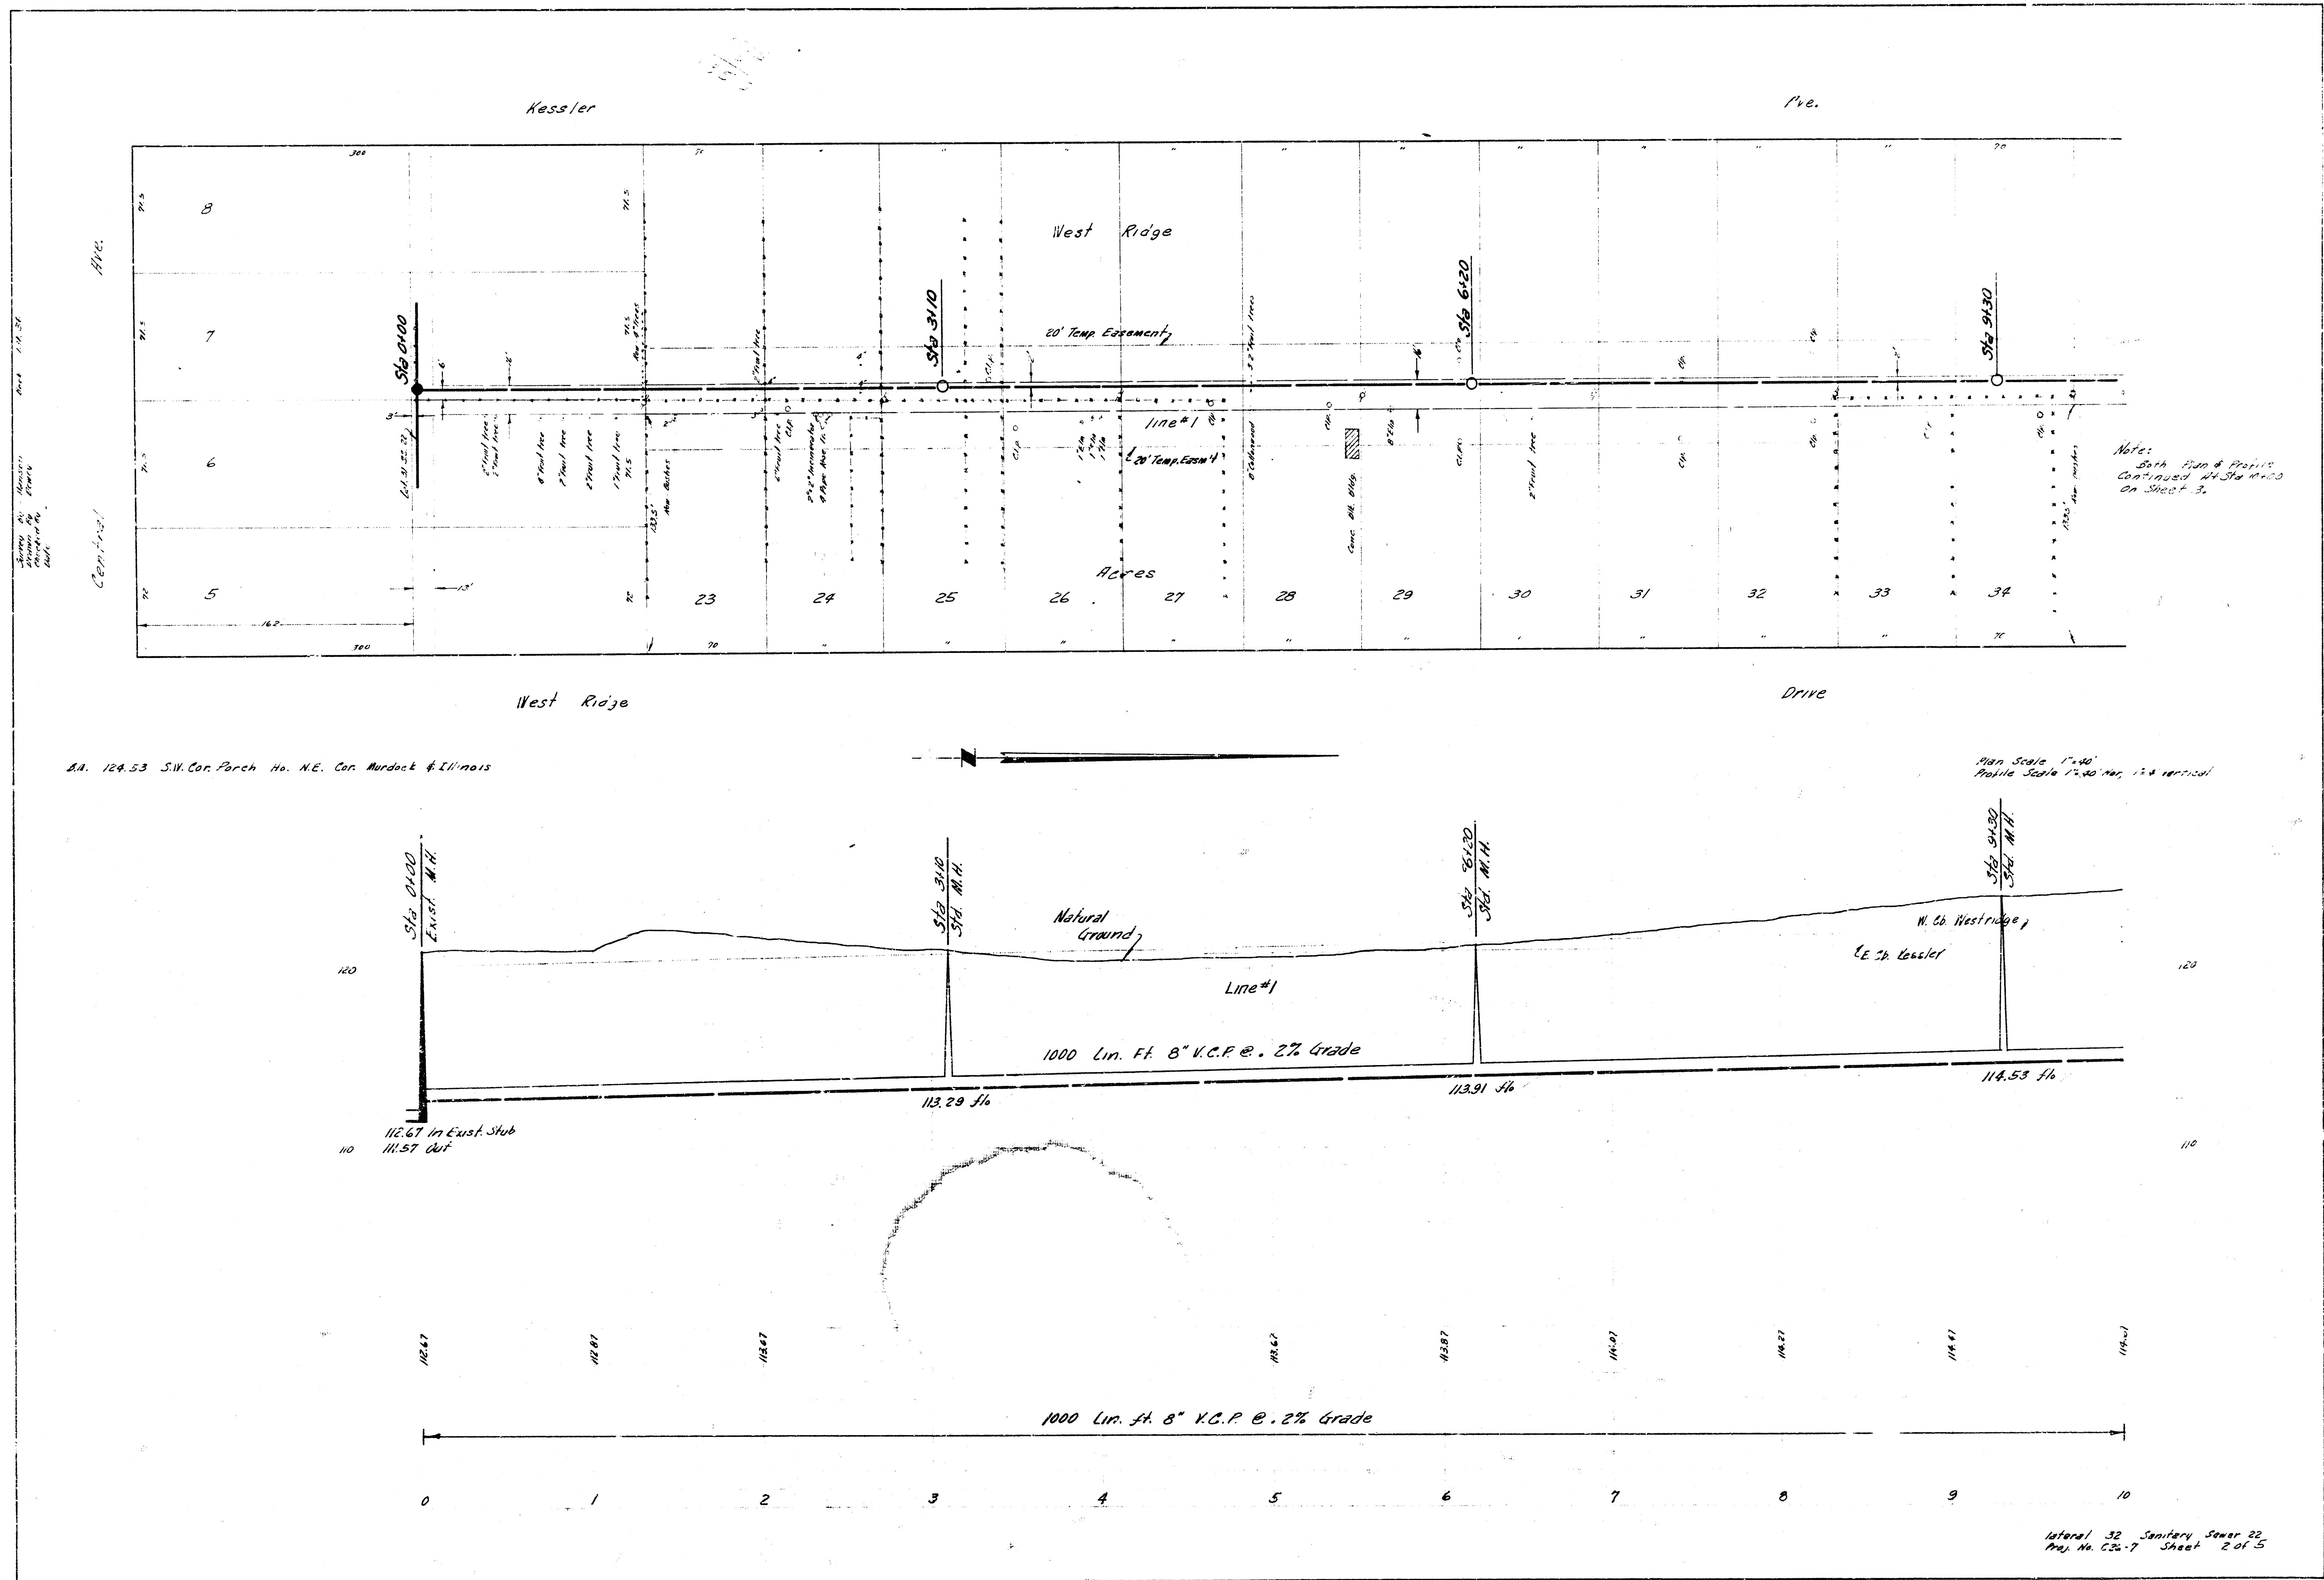





Sheet 1 of 1
Drawn by: [illegible]
Date: 10-1-75

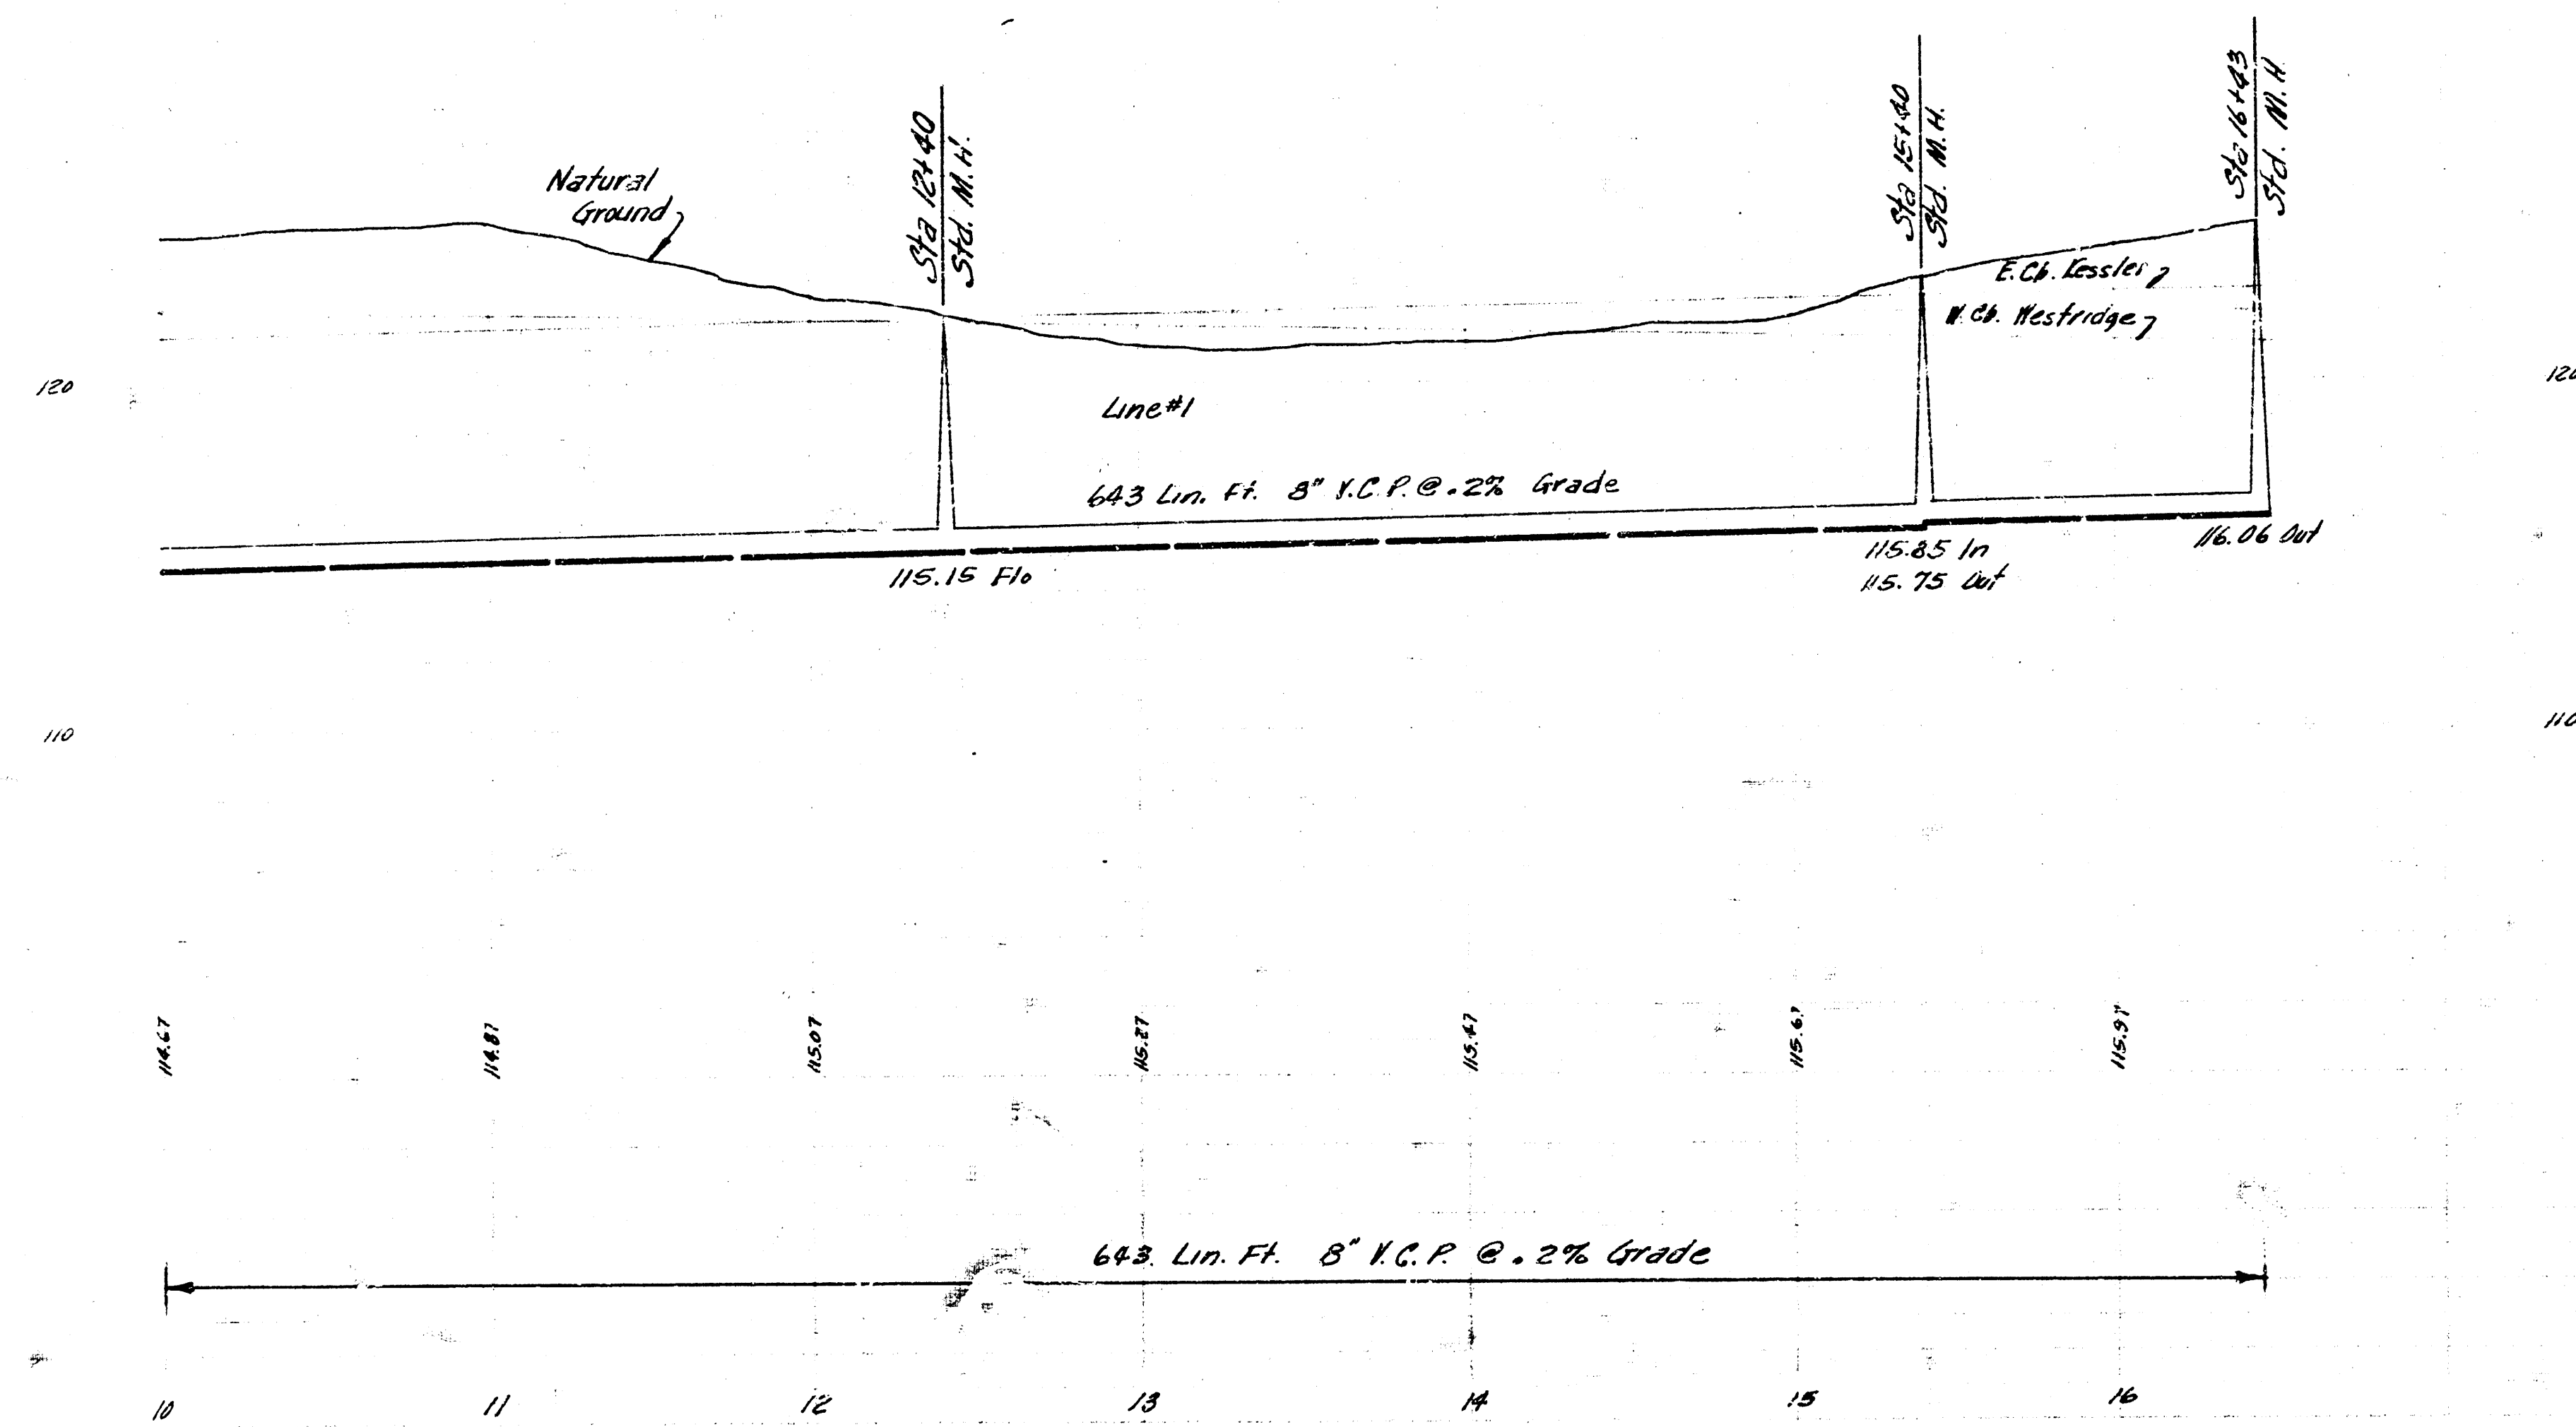

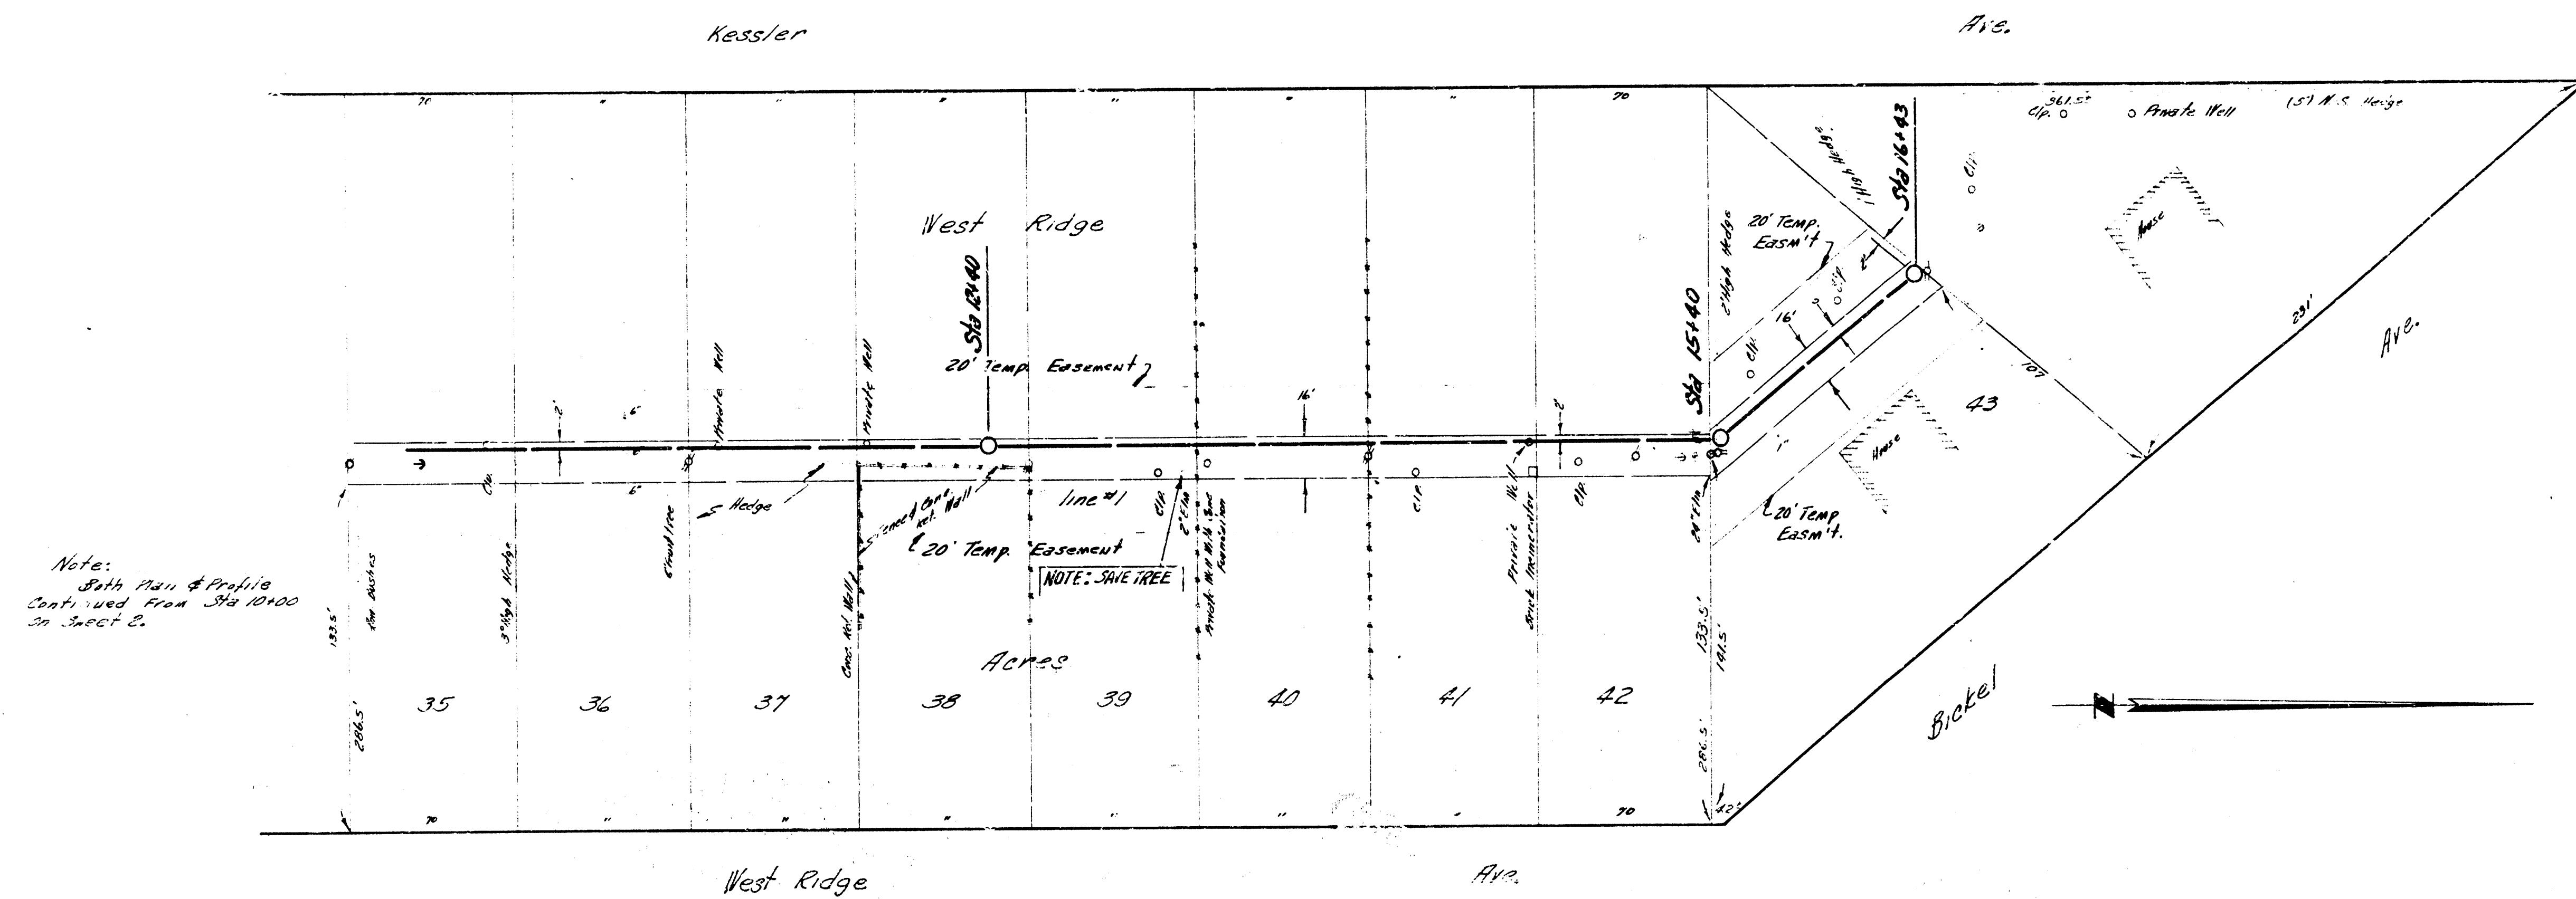

Station 32 Sanitary Sewer 22
Proj. No. 026-7 Sheet 3 of 5

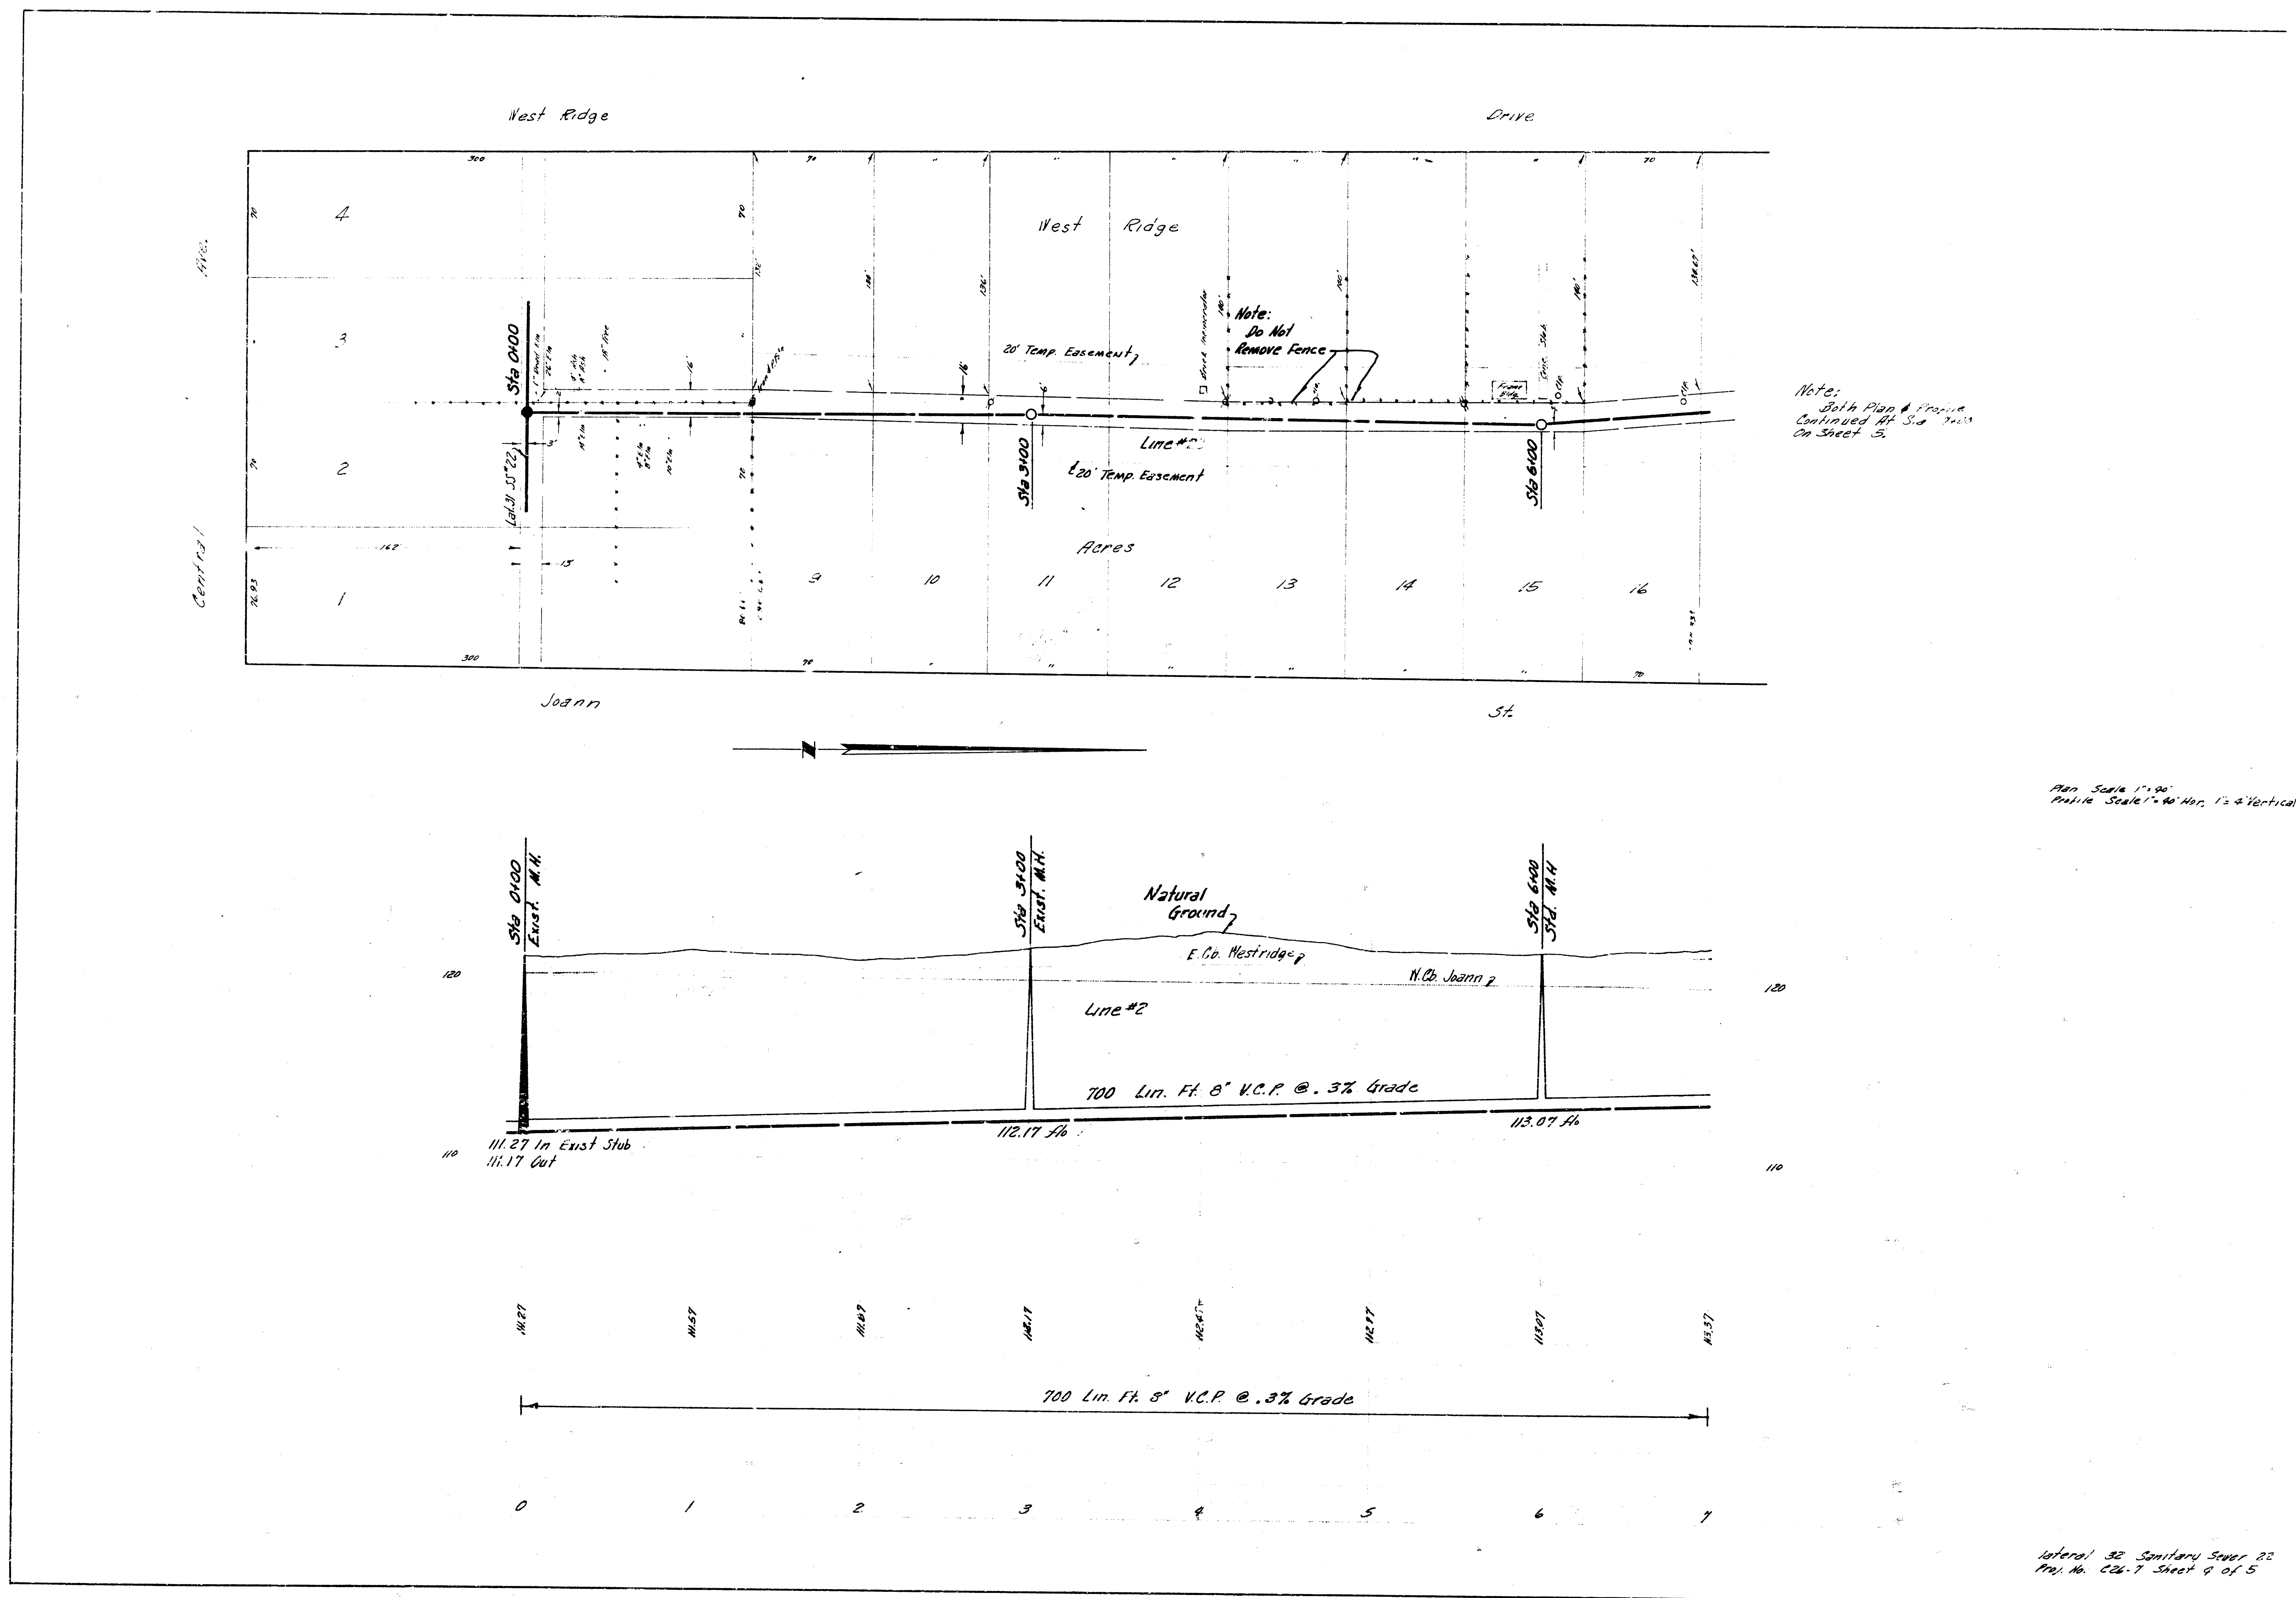

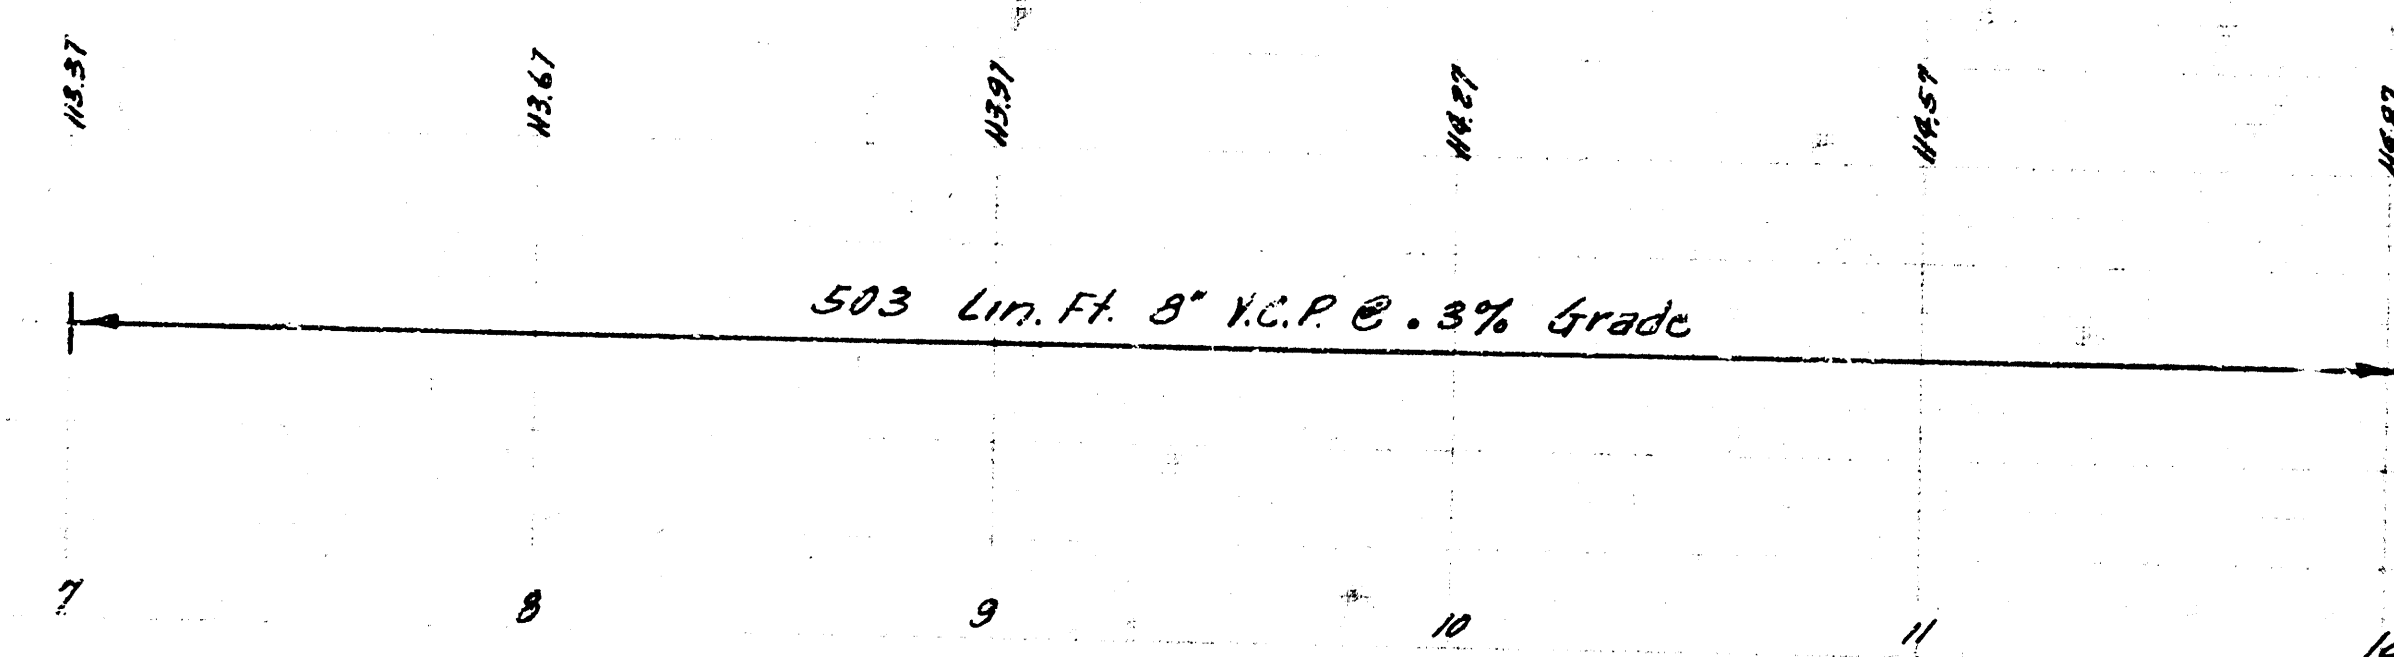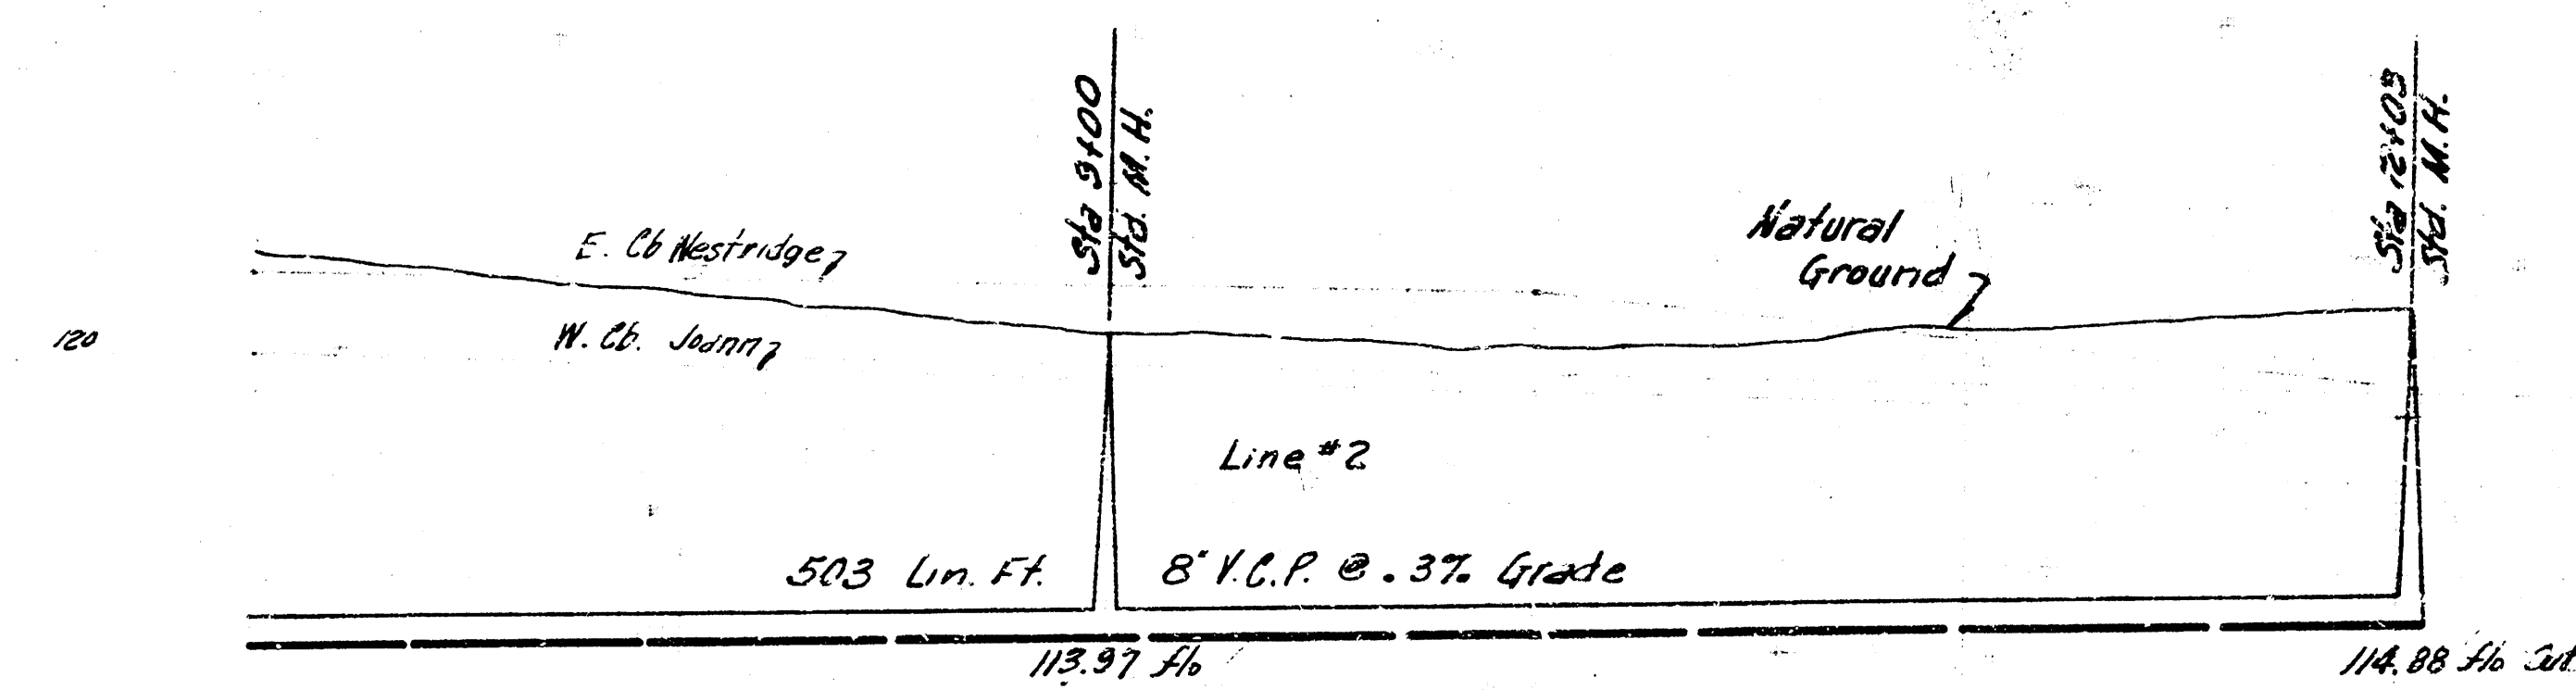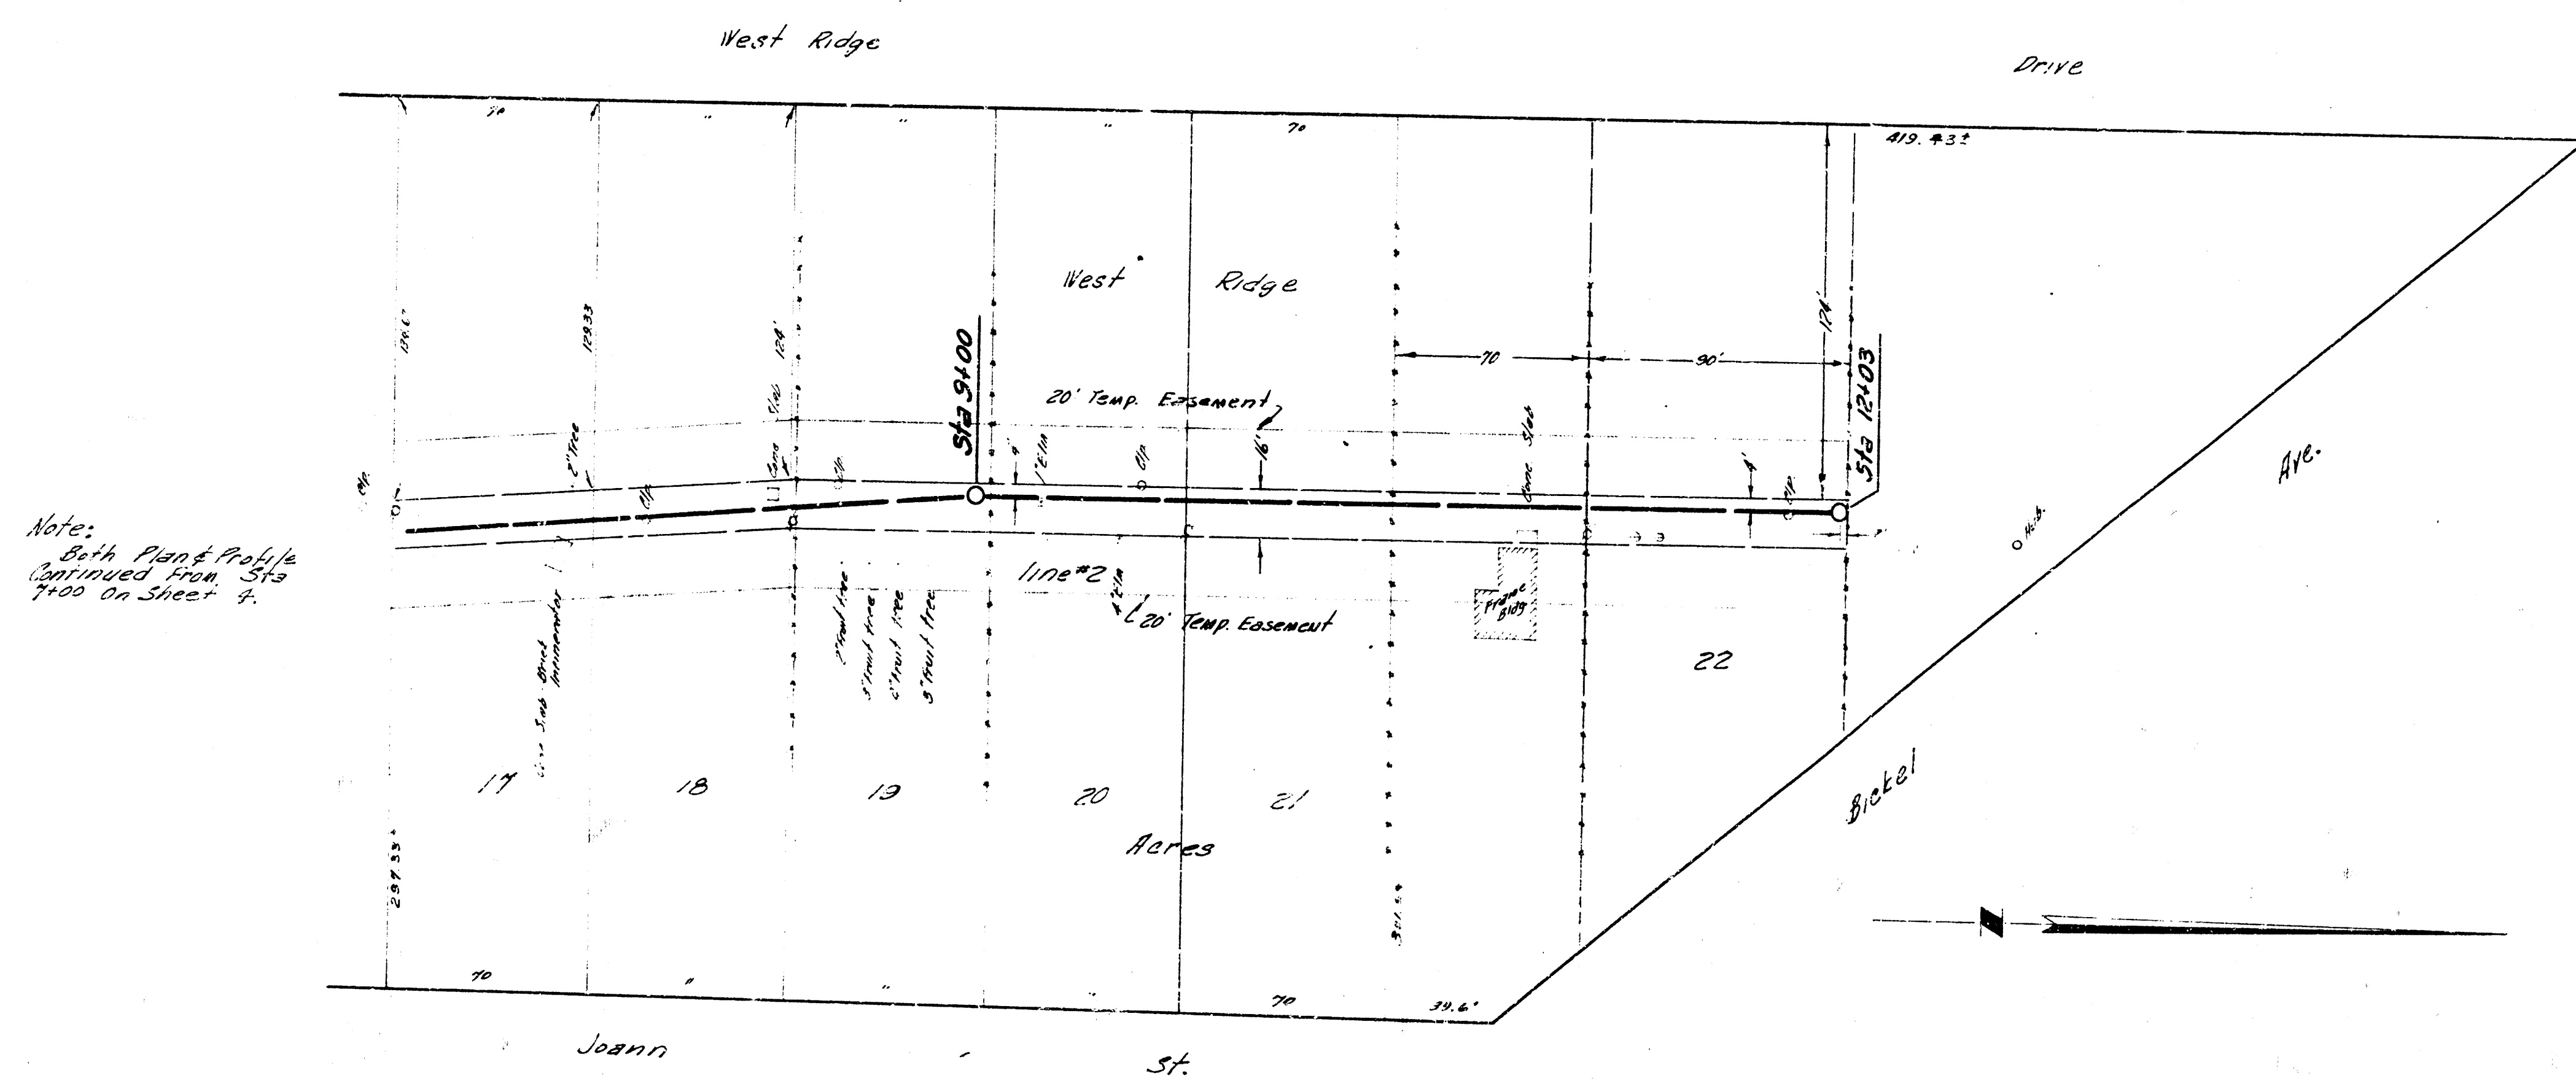

Plan Scale 1"=40'
Profile Scale 1"=40' hor, 1"=4' vertical