



PLAN SCALE 1"=40'  
 PROFILE SCALE 1"=40' HOR, 1"=4' VERTICAL

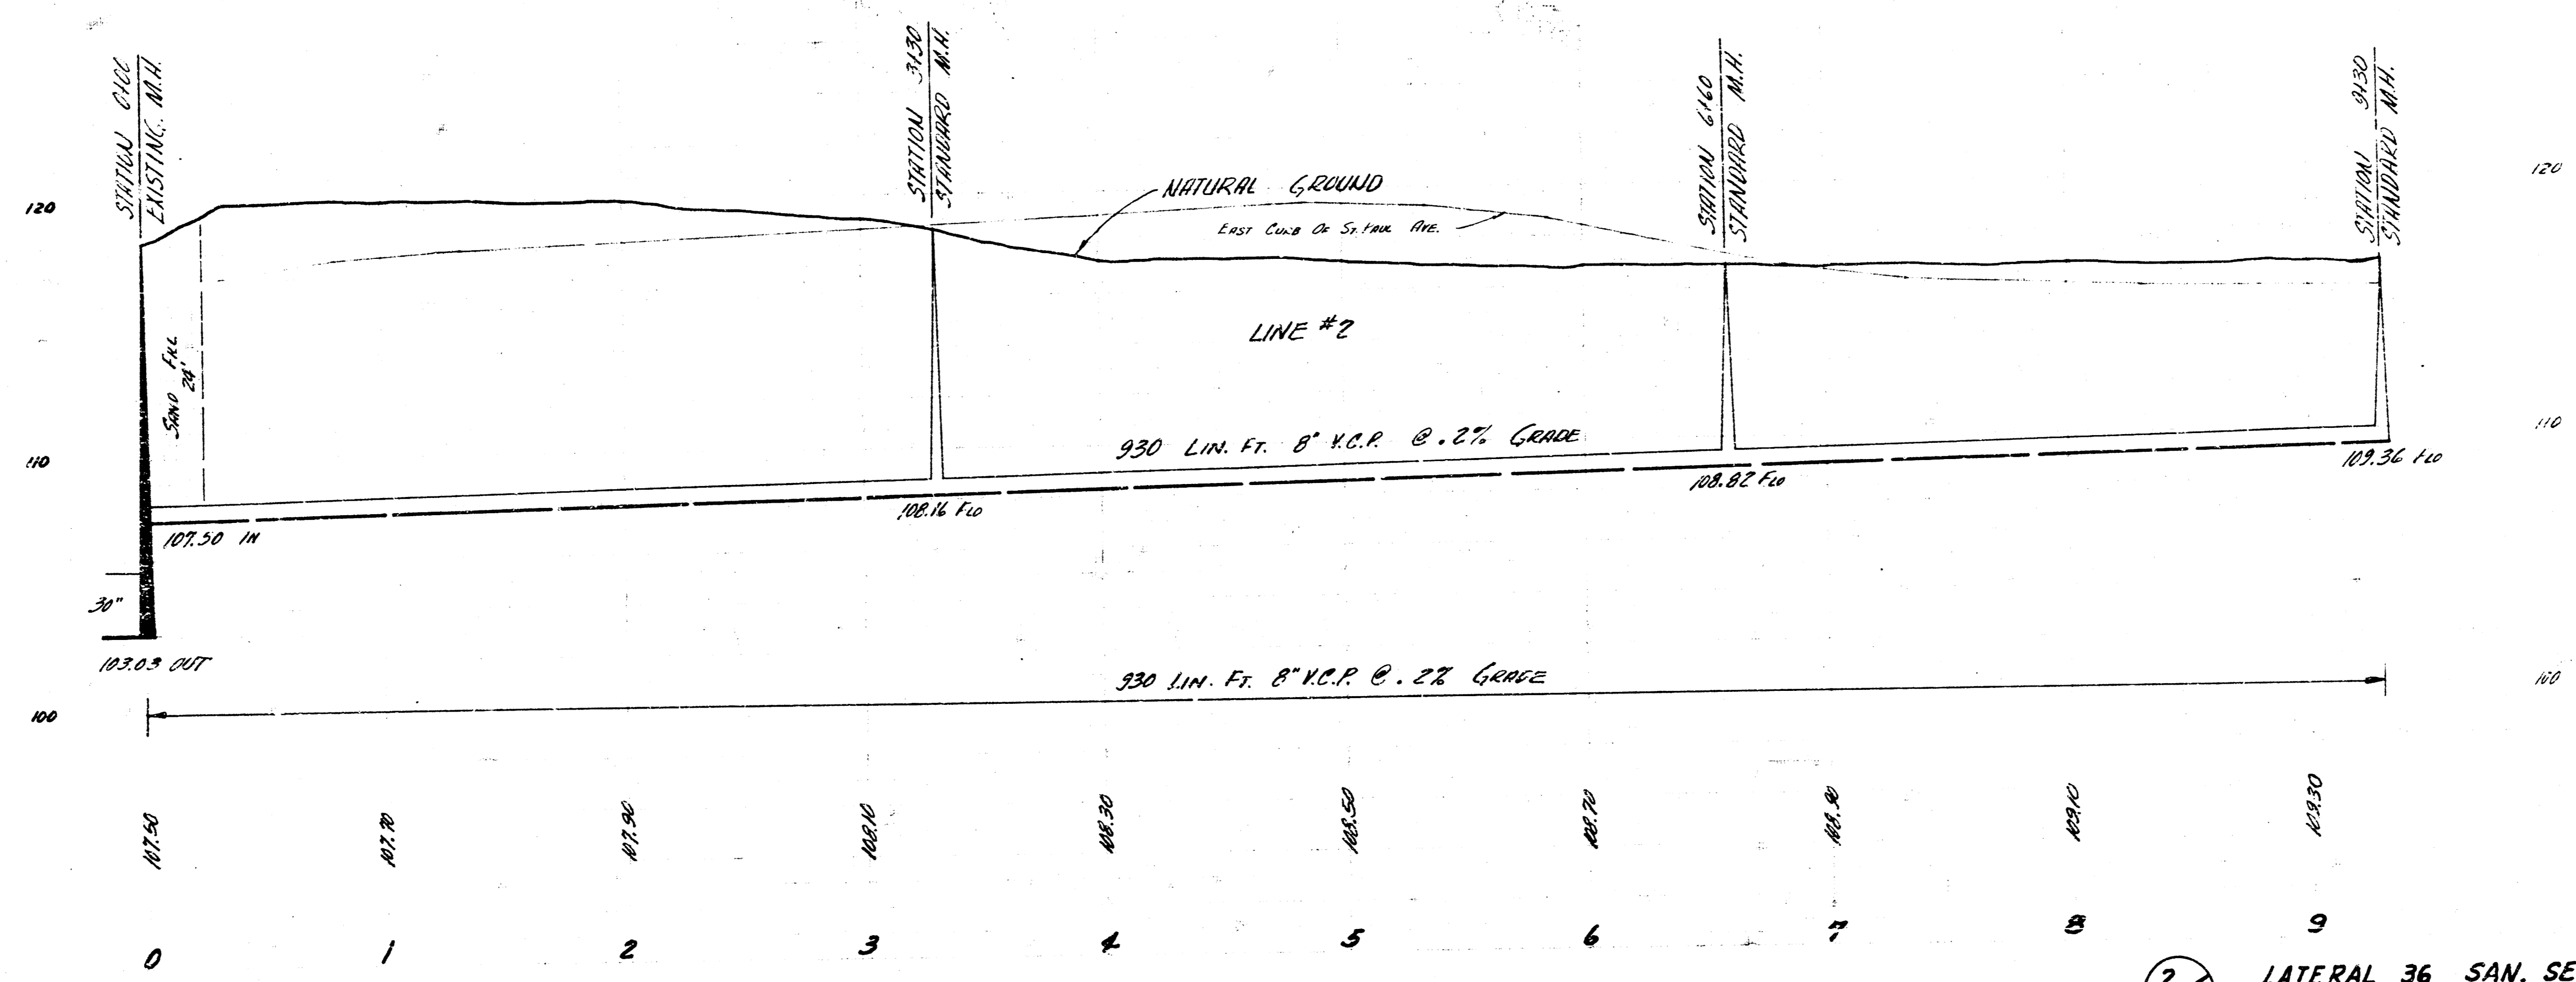


2/2 LATERAL 36 SAN. SEWER 22  
 P.C.J. NO C26-61

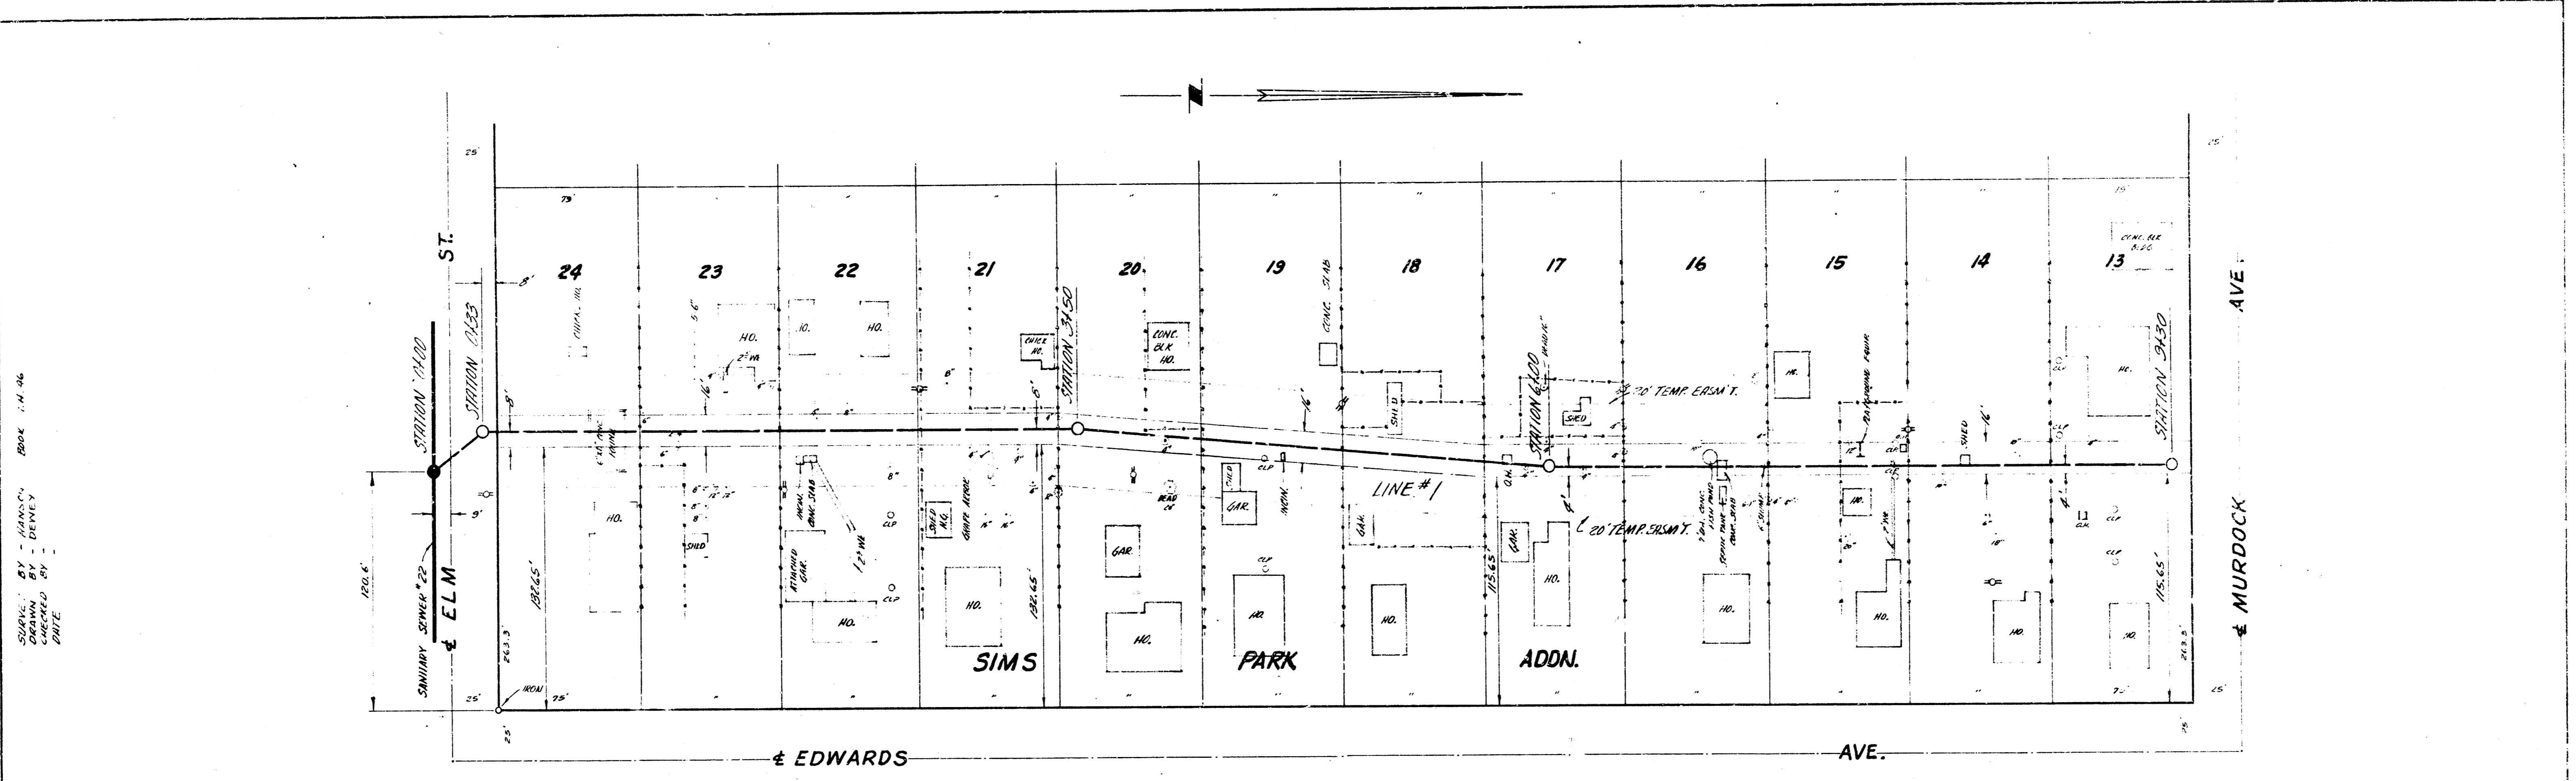

DRAWN BY: J. H. SMITH  
 CHECKED BY: J. H. SMITH  
 DATE: 12-1-61

BM. 118.41 SO. RIM MH. 130' E OF EL. ST. PAUL, 9' SO. 4' ELM

PLAN SCALE 1" = 40'  
 PROFILE SCALE 1" = 40' HOR, 1" = 4' VERT.

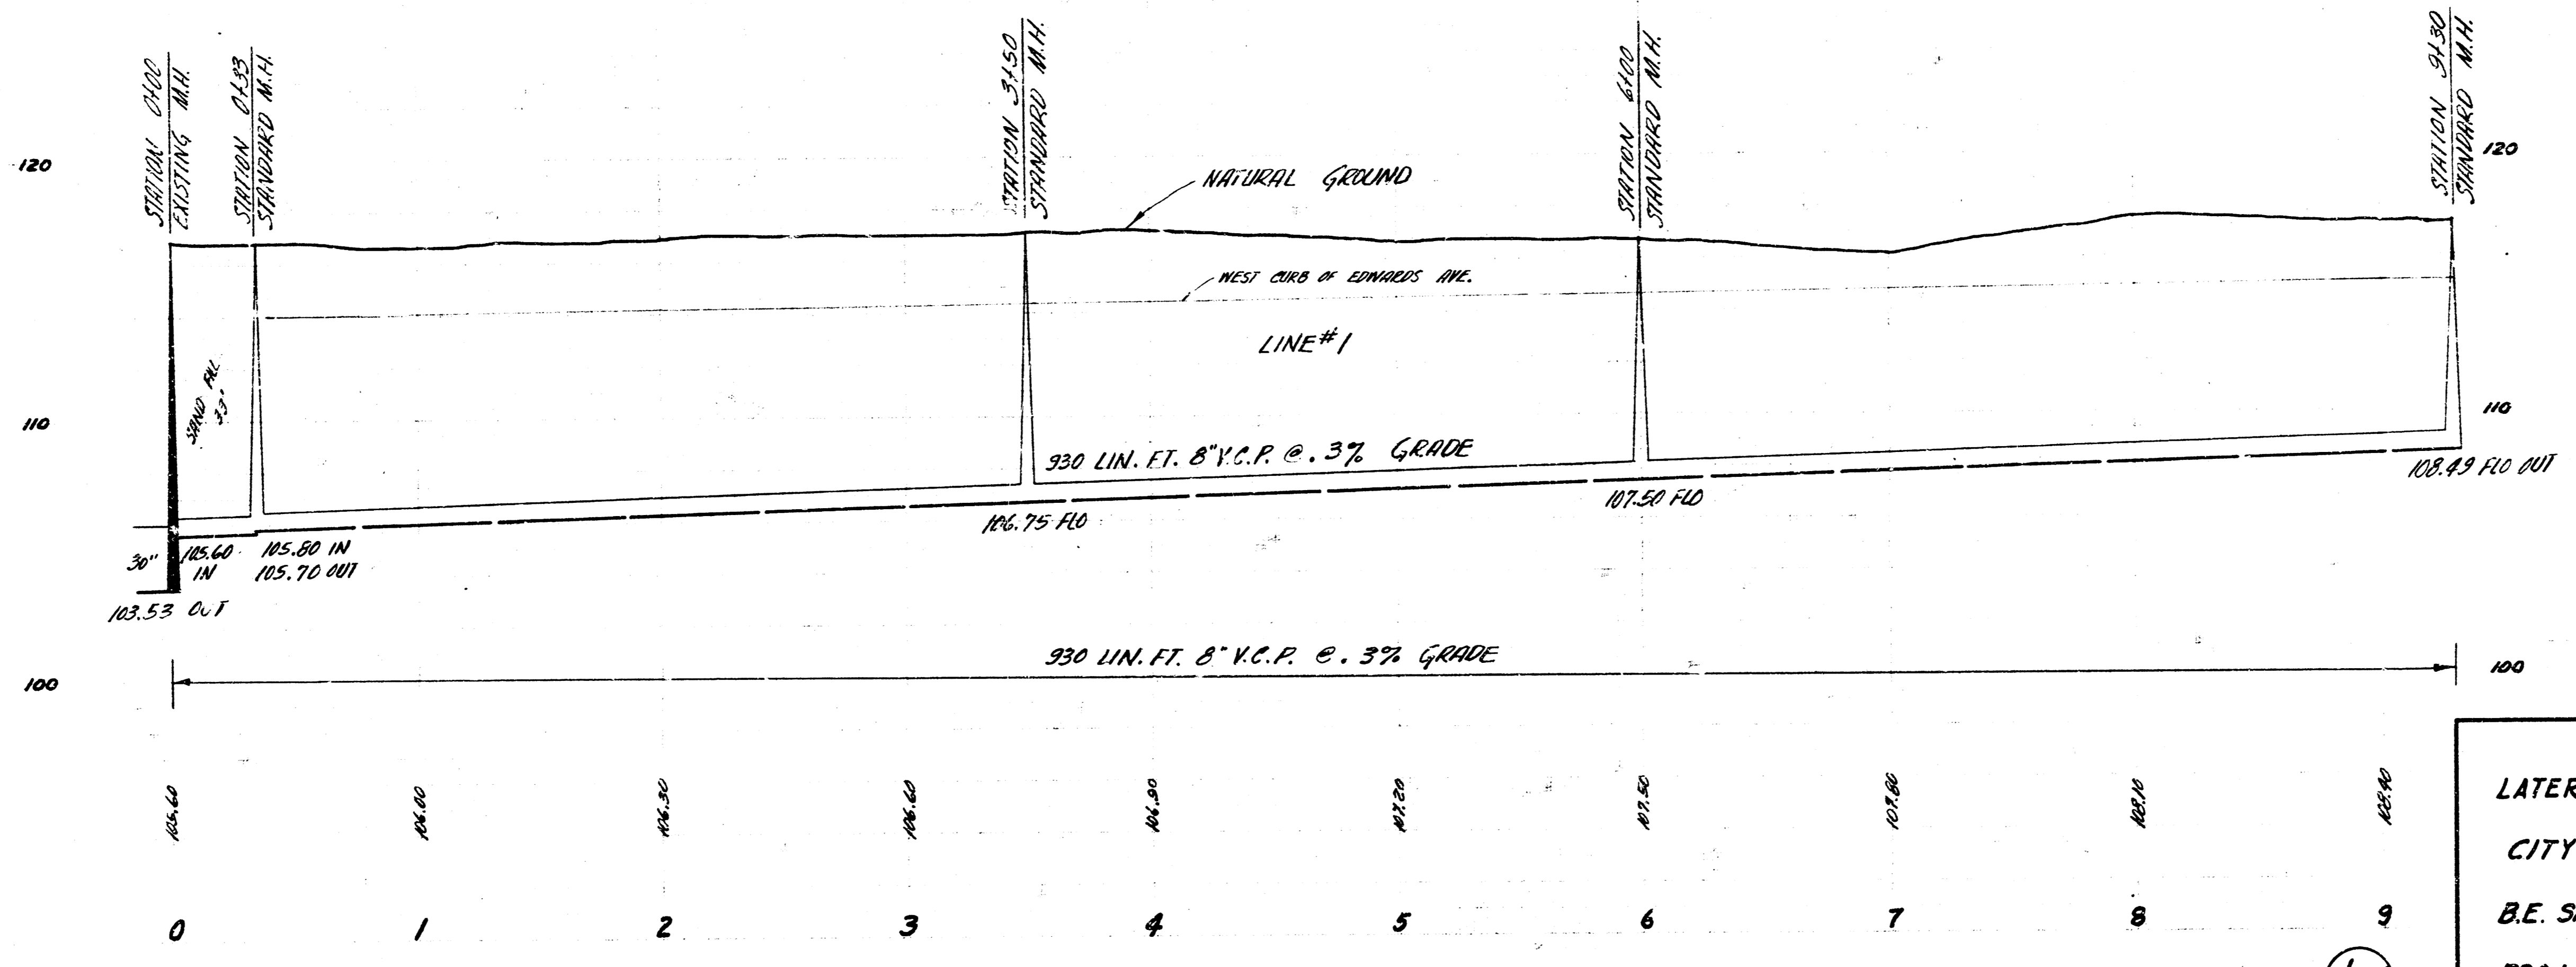

LATERAL 36 SAN. SEWER 22  
 CITY OF WICHITA KANSAS  
 B.E. SMITH CITY ENGINEER  
 PROJ. NO. C26-61 DATE - MARCH 1961