





LOCATION MAP
 LATERAL 54 SAN SEWER 22
 CITY OF MICHITA
 BE SMITH CITY ENGINEER
 PROJ NO 028-80


N
 SCALE 1"=100'


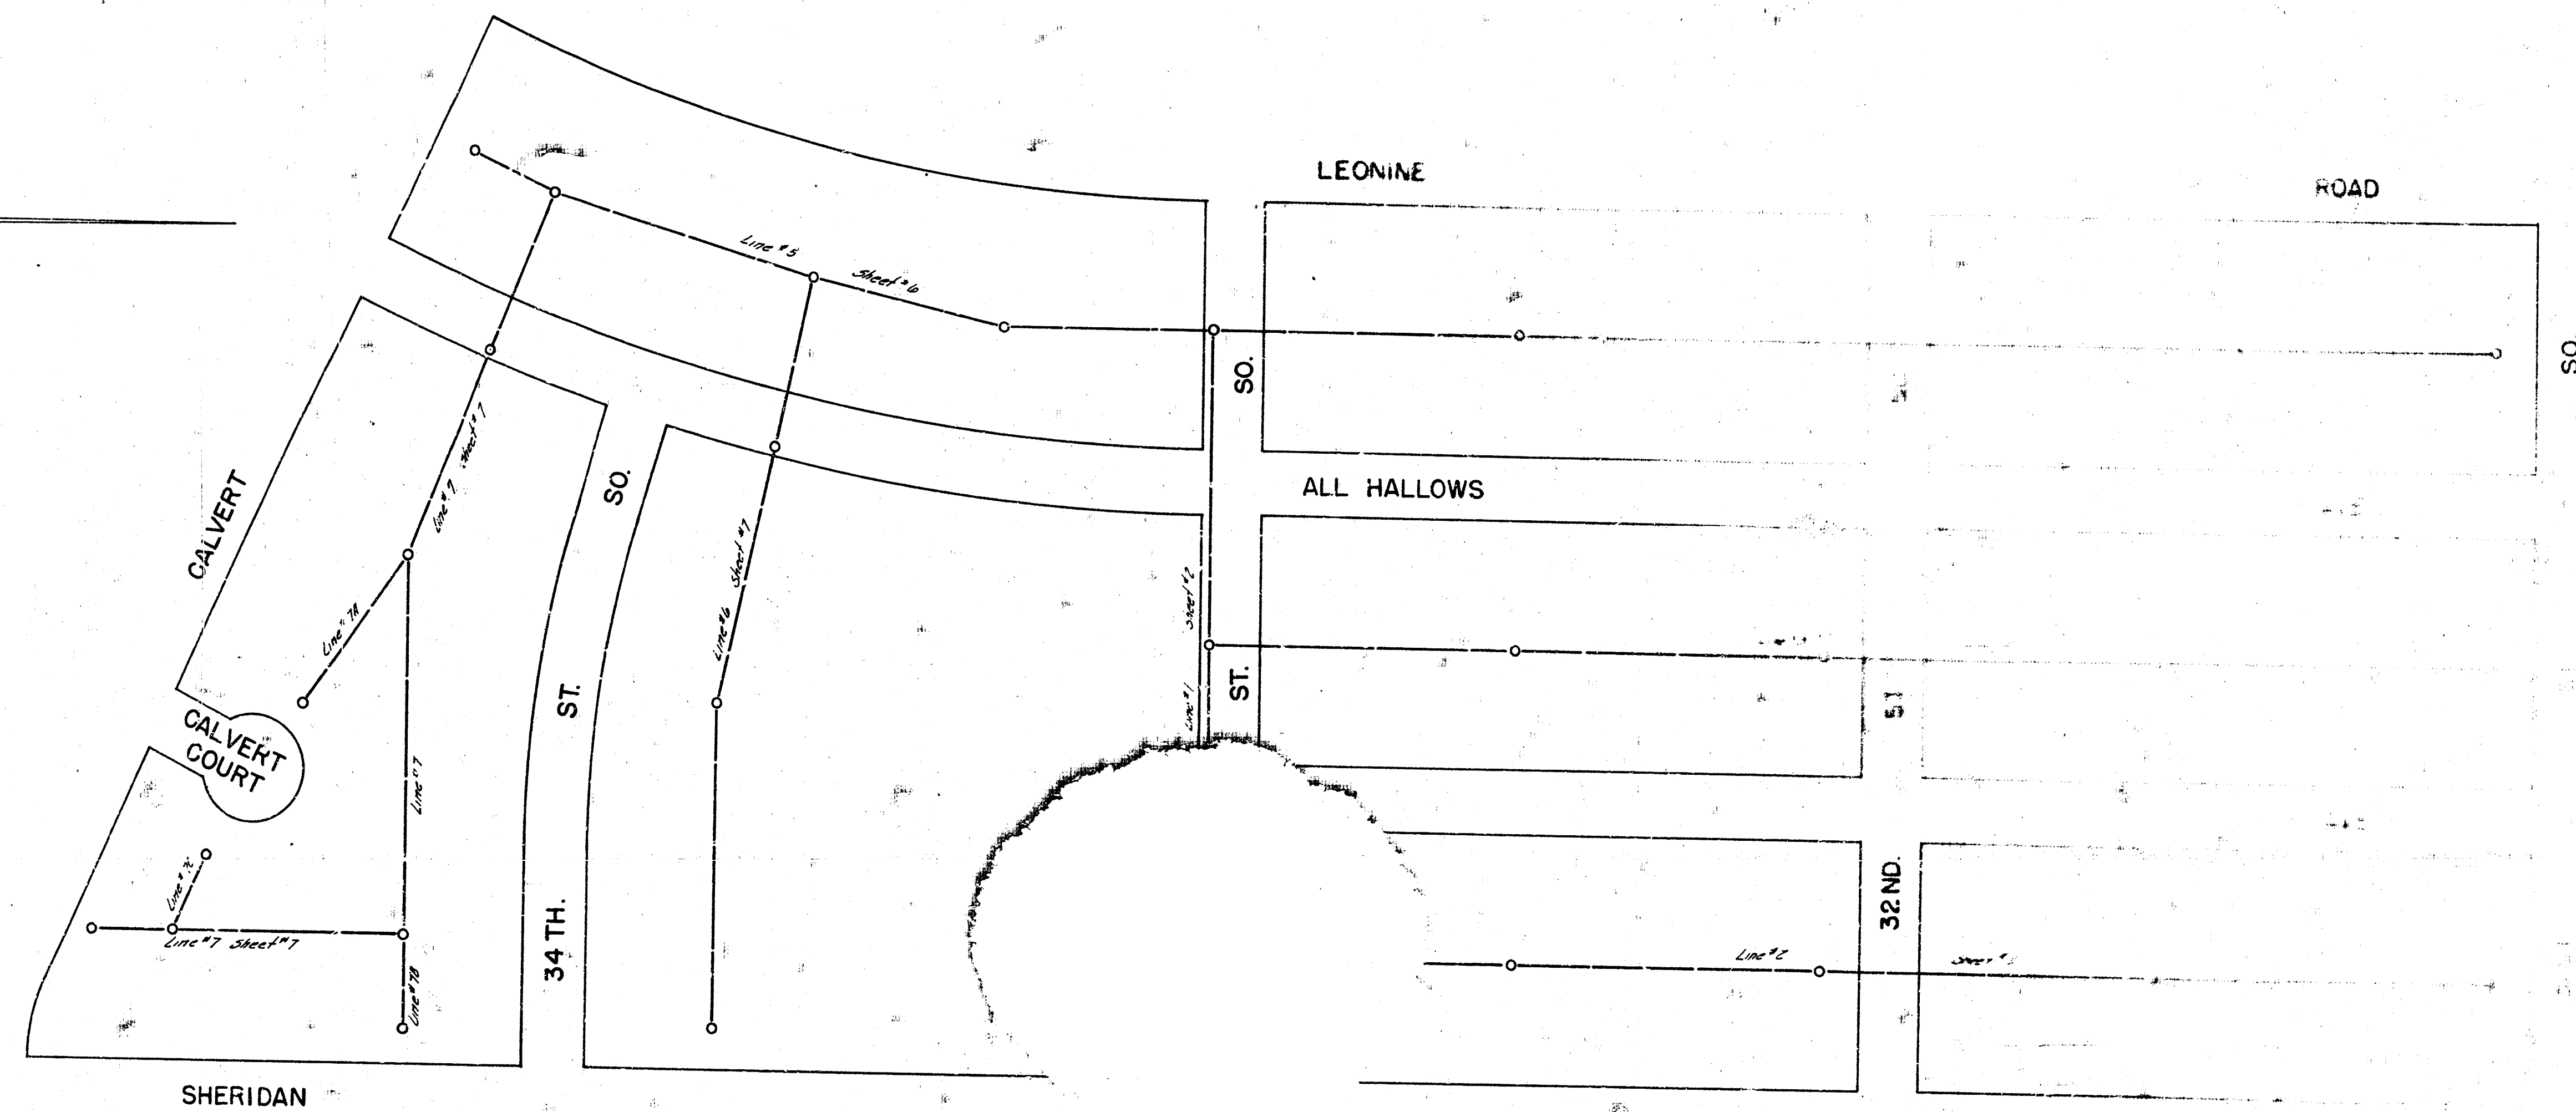


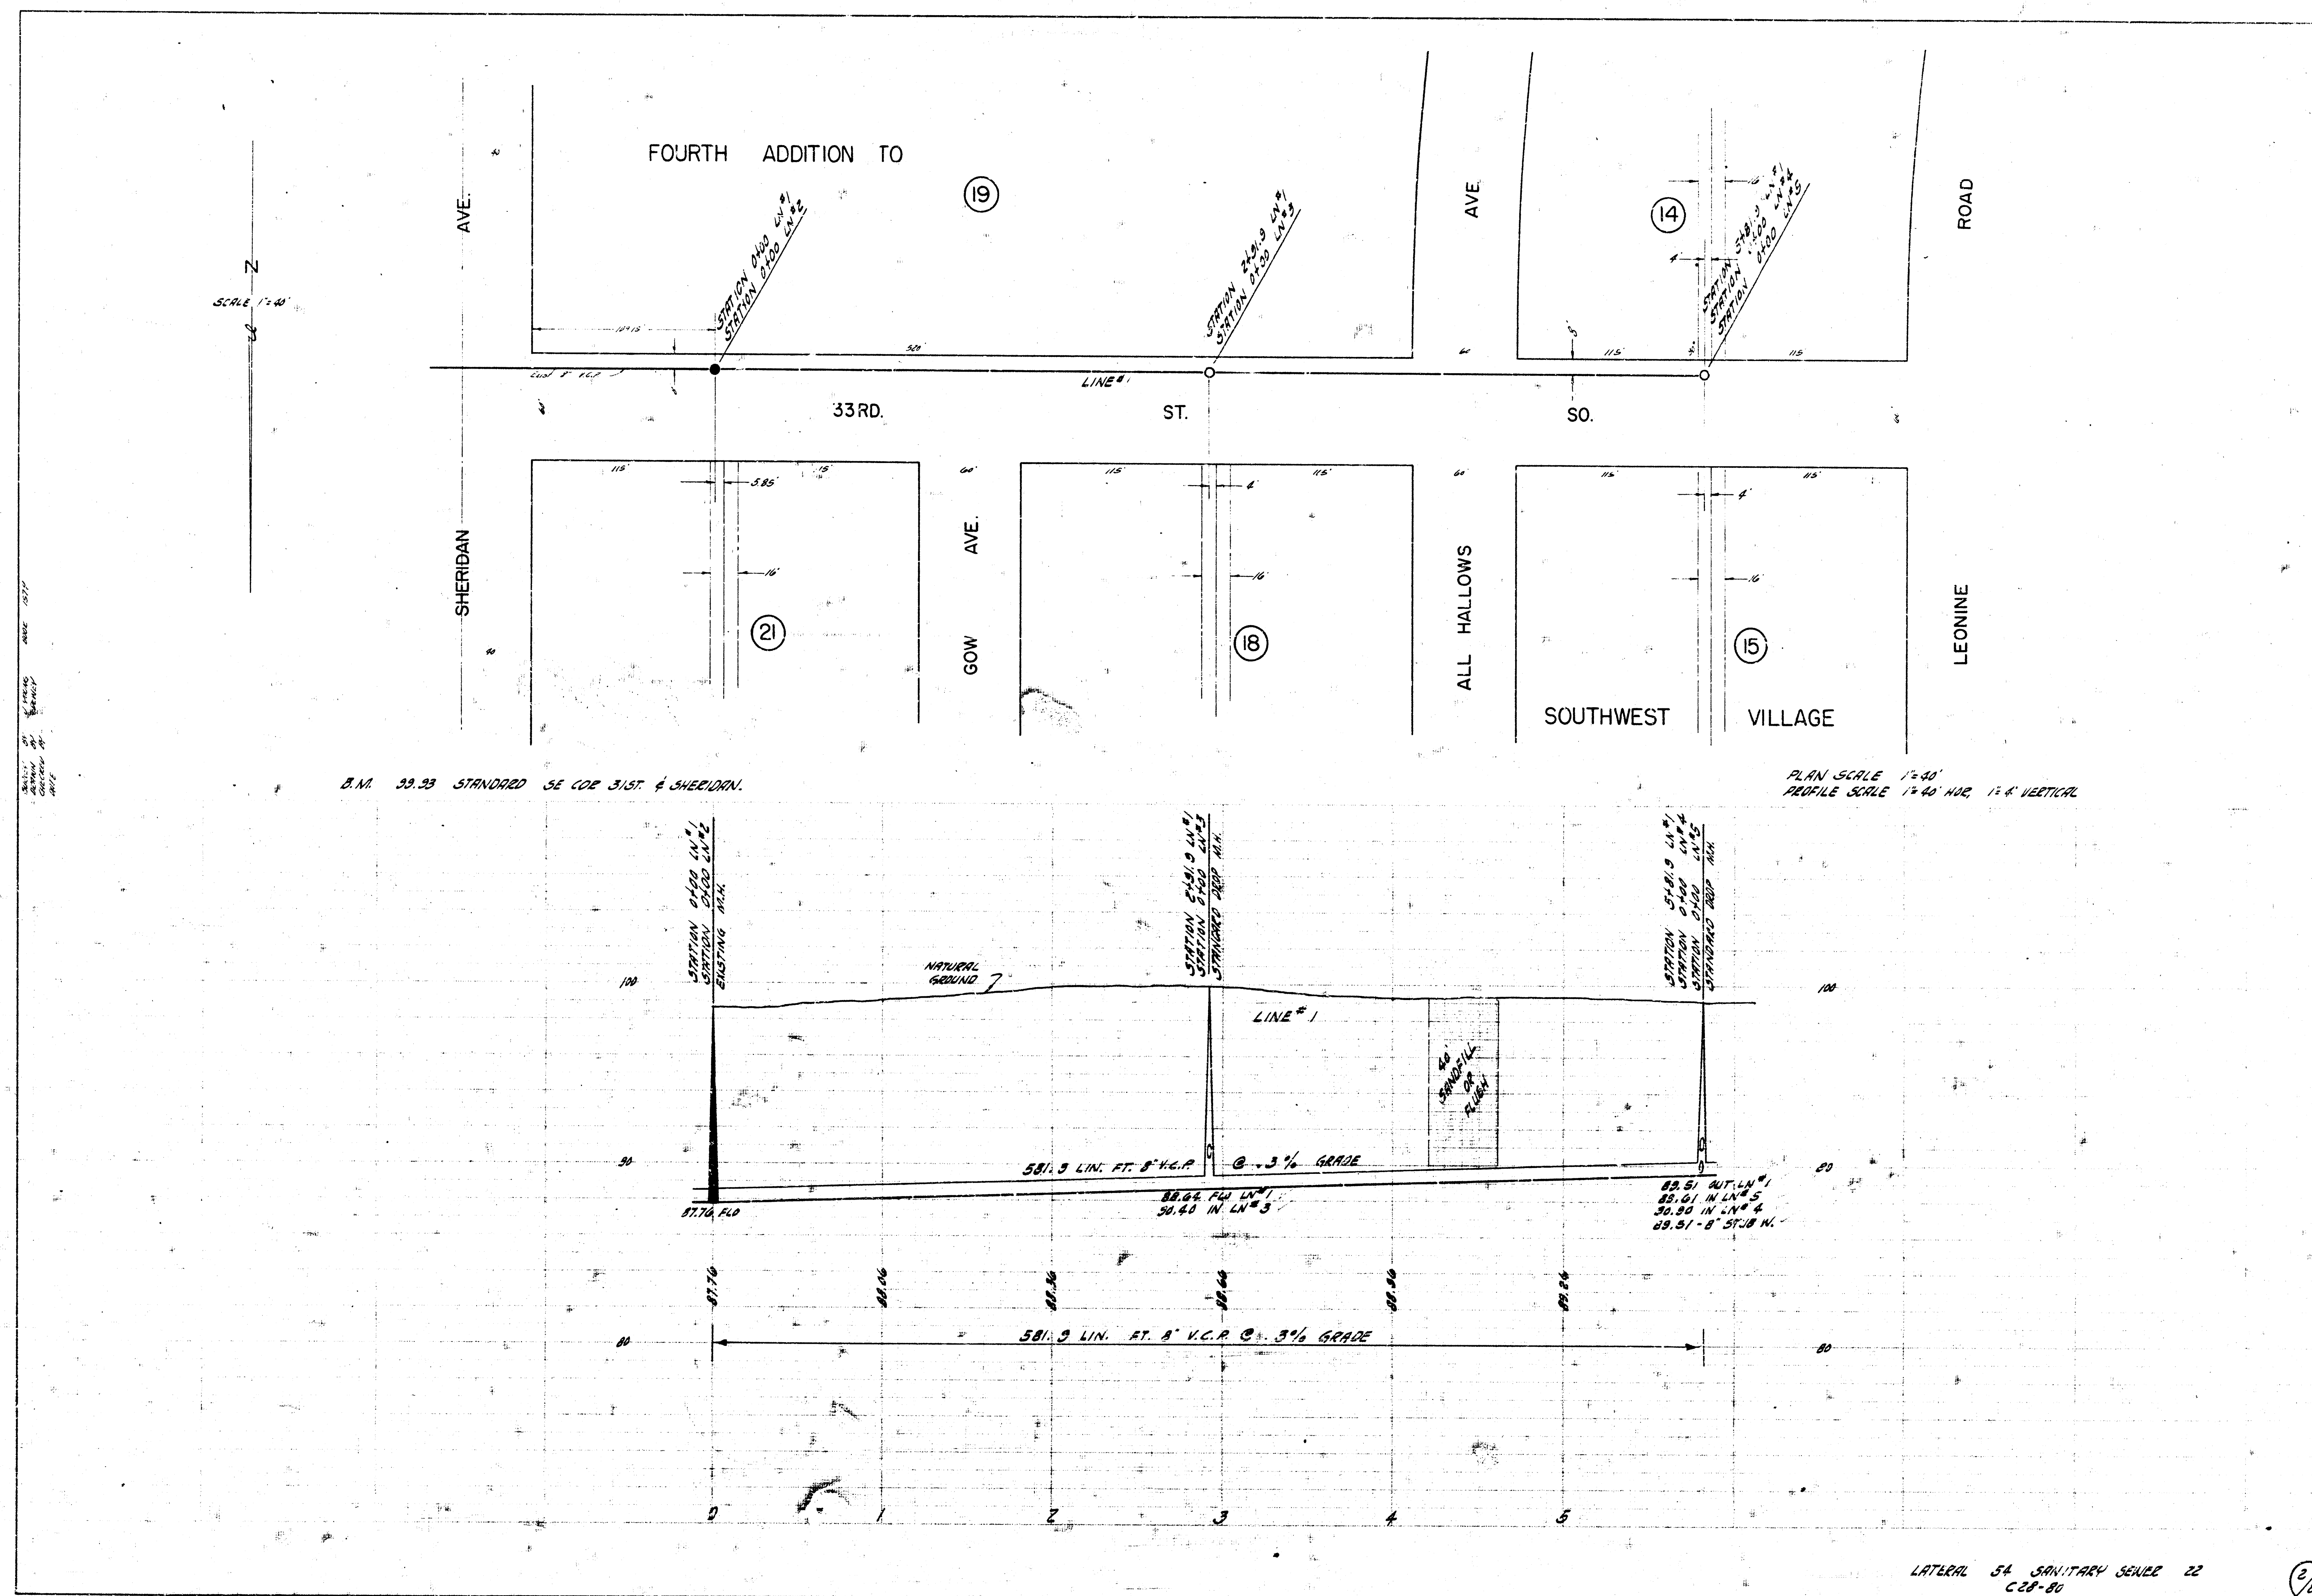


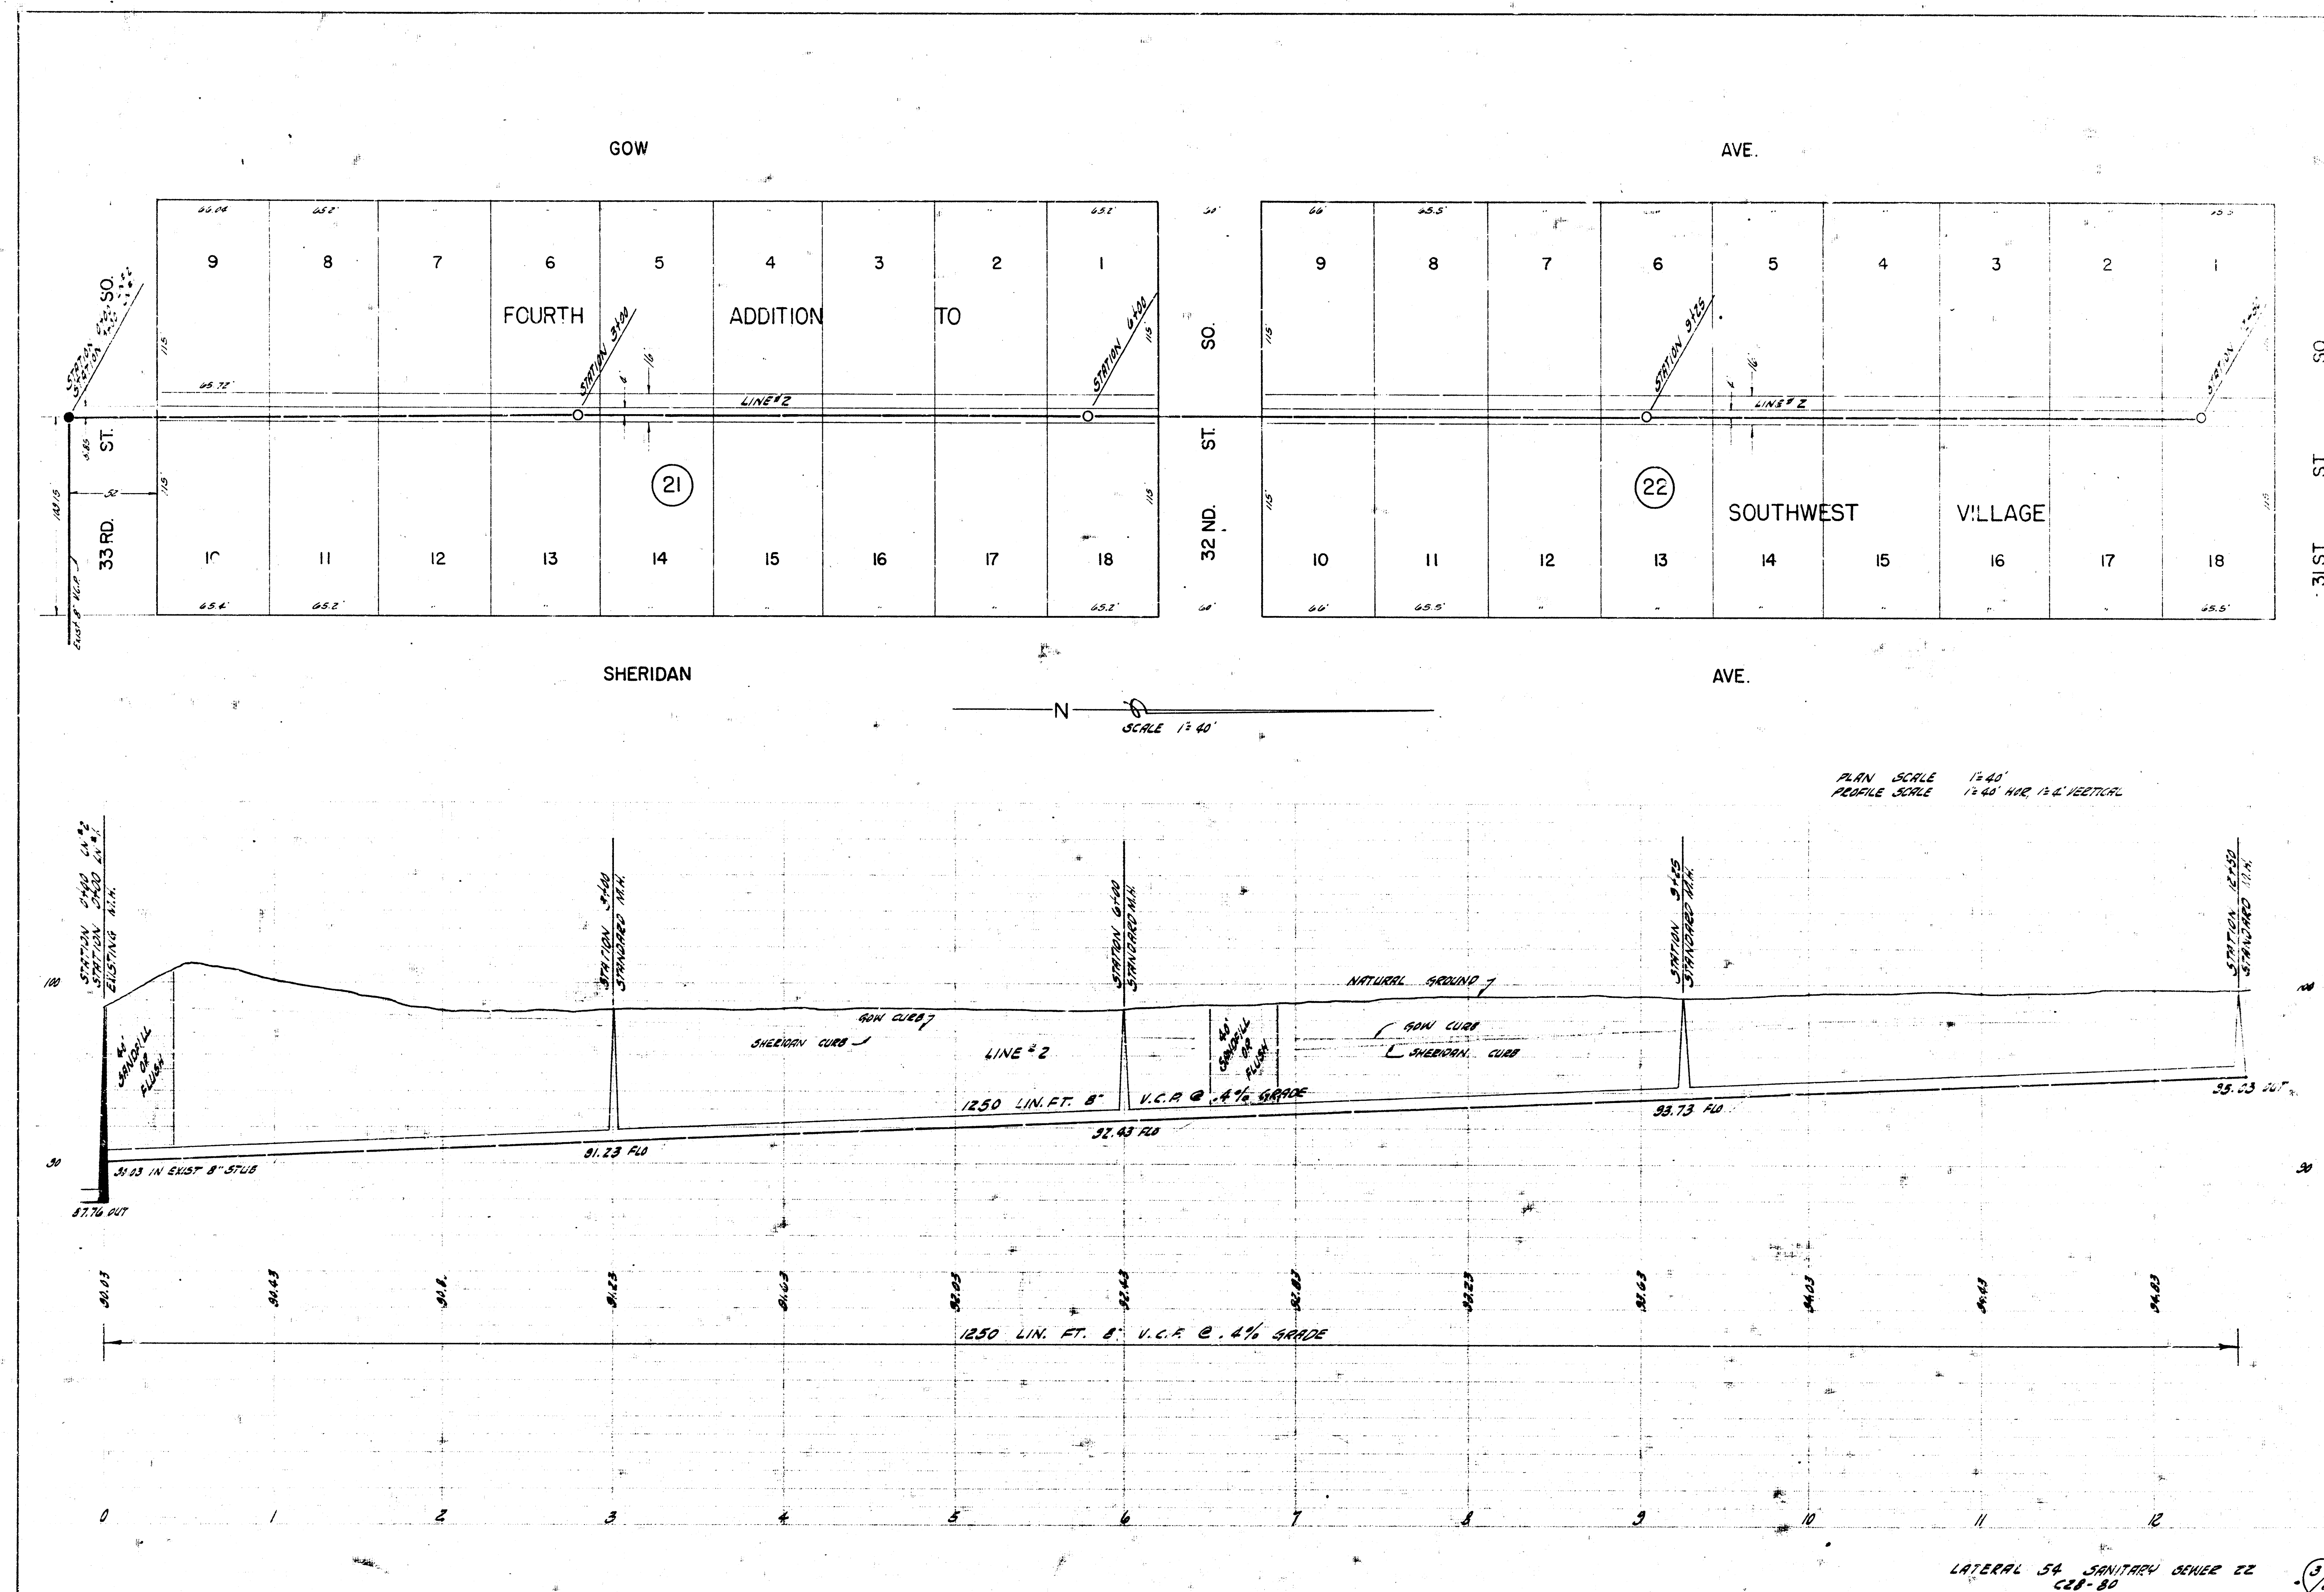


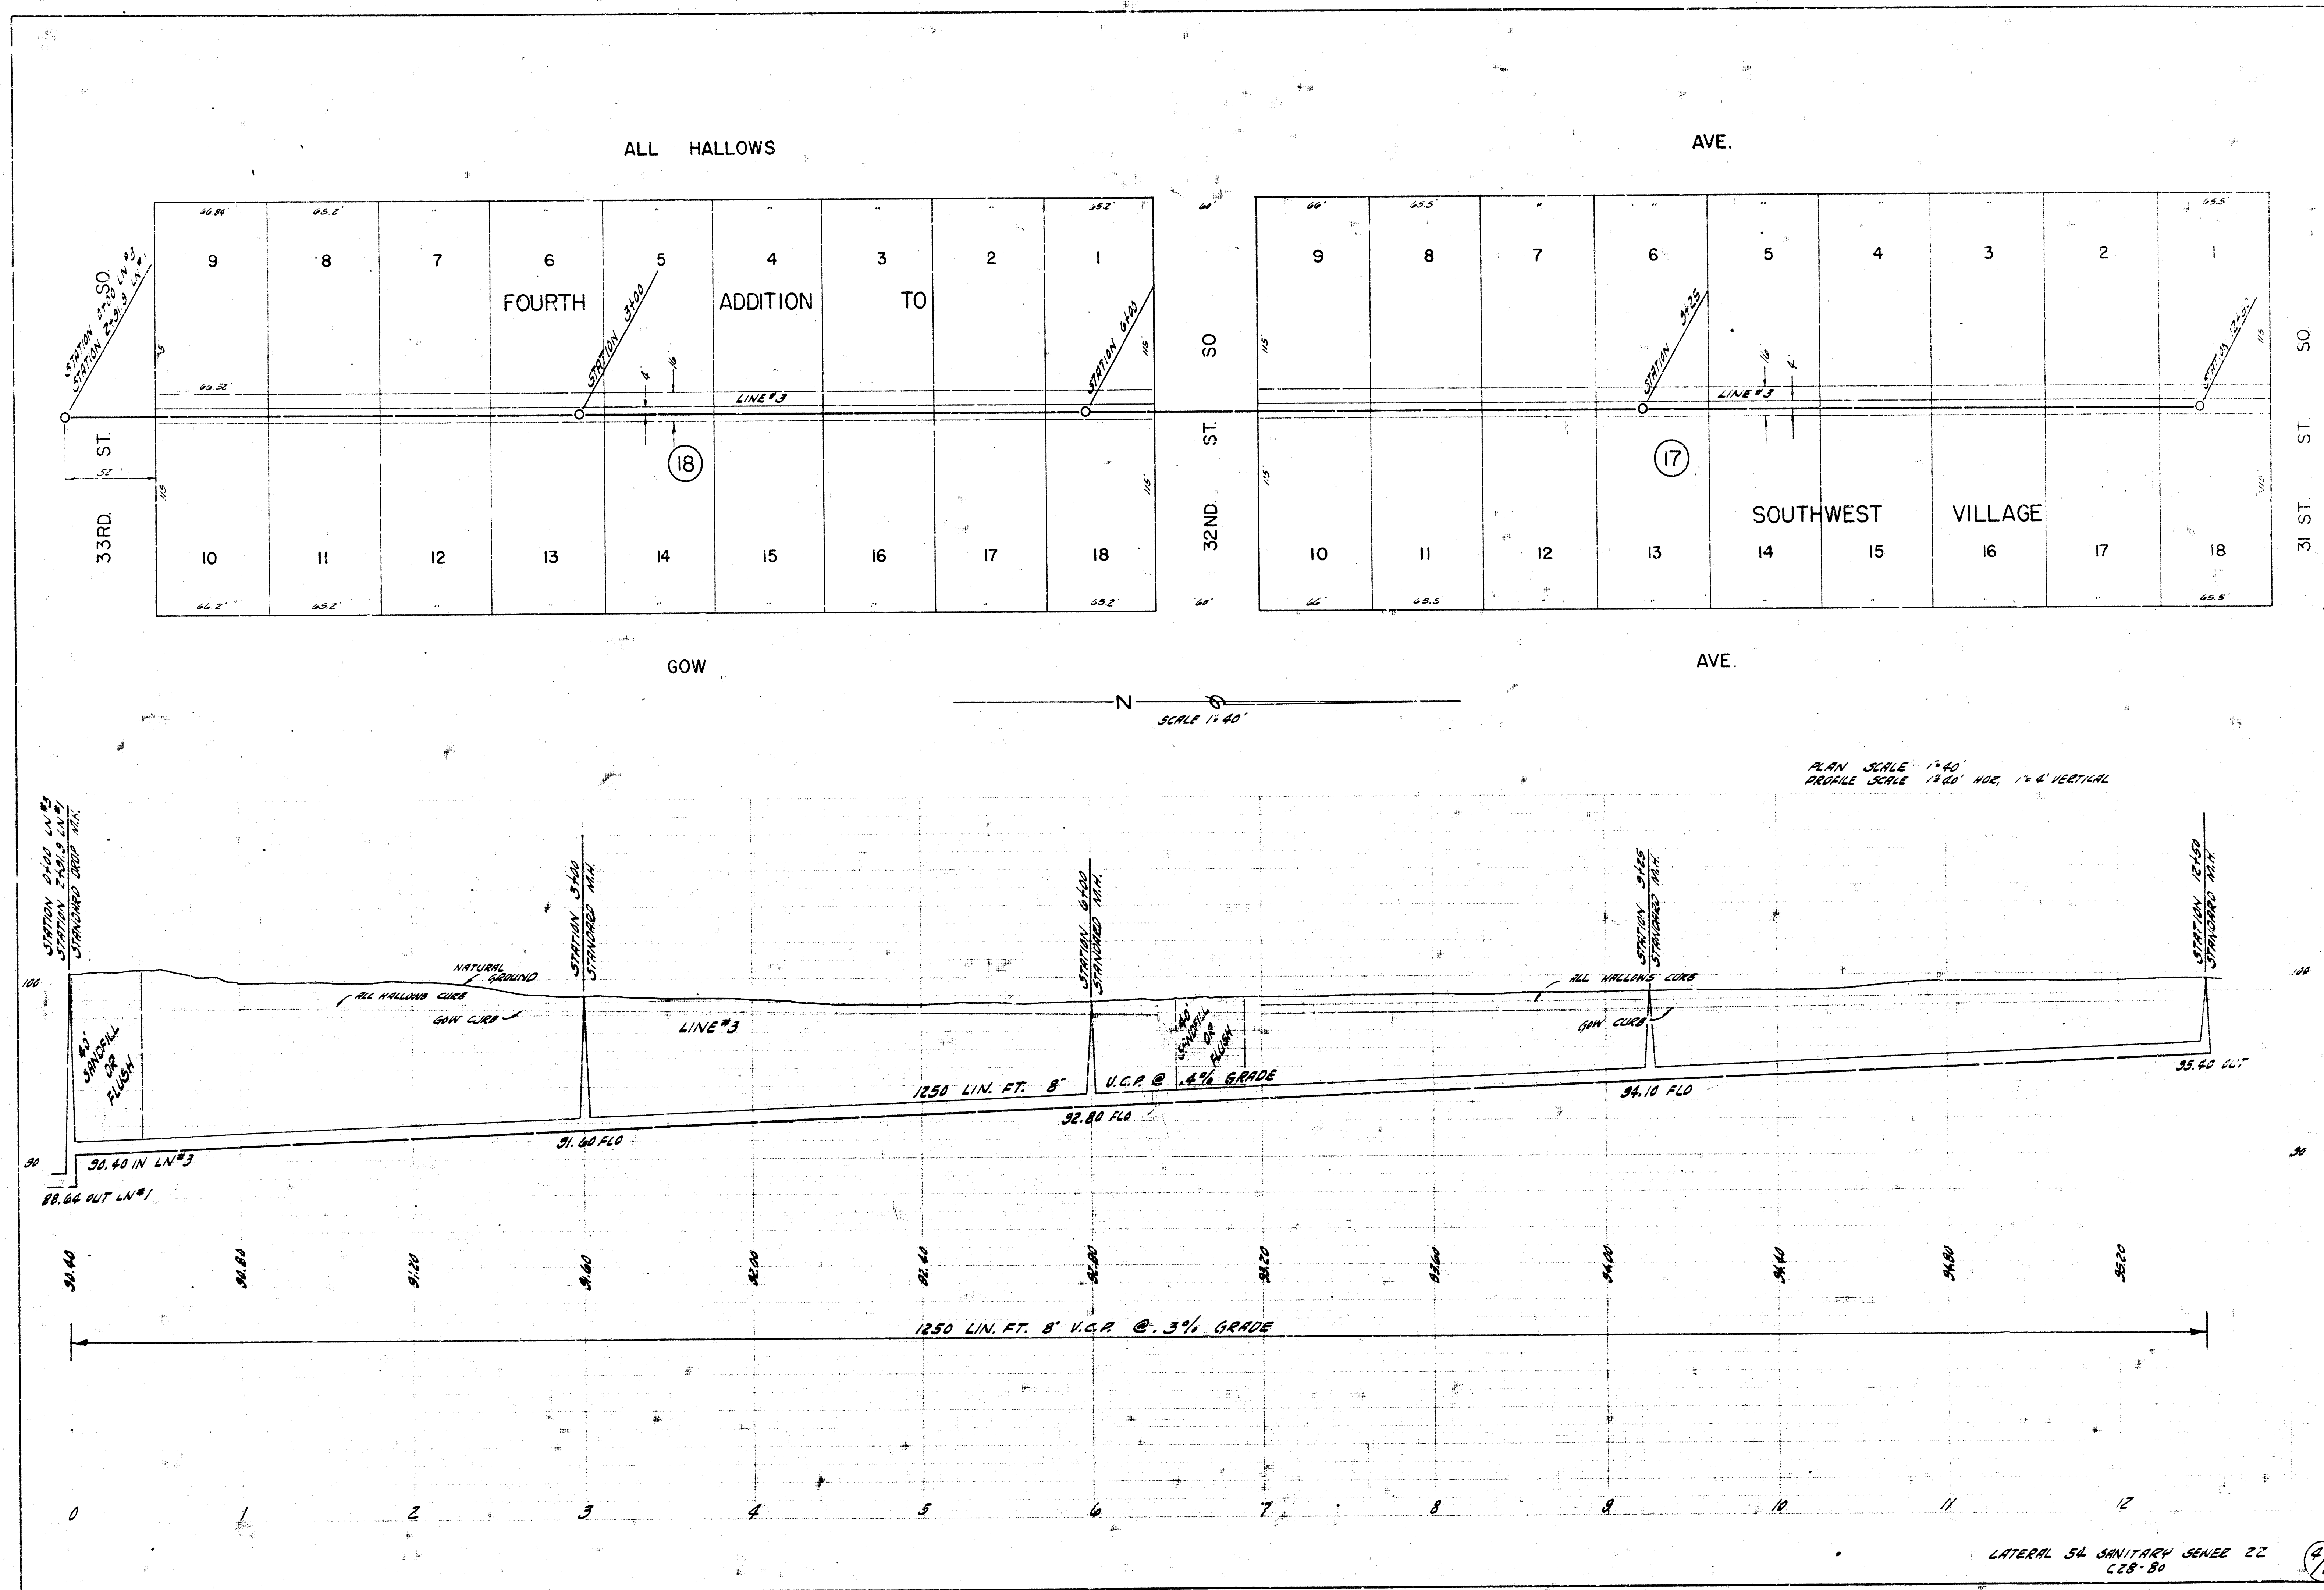

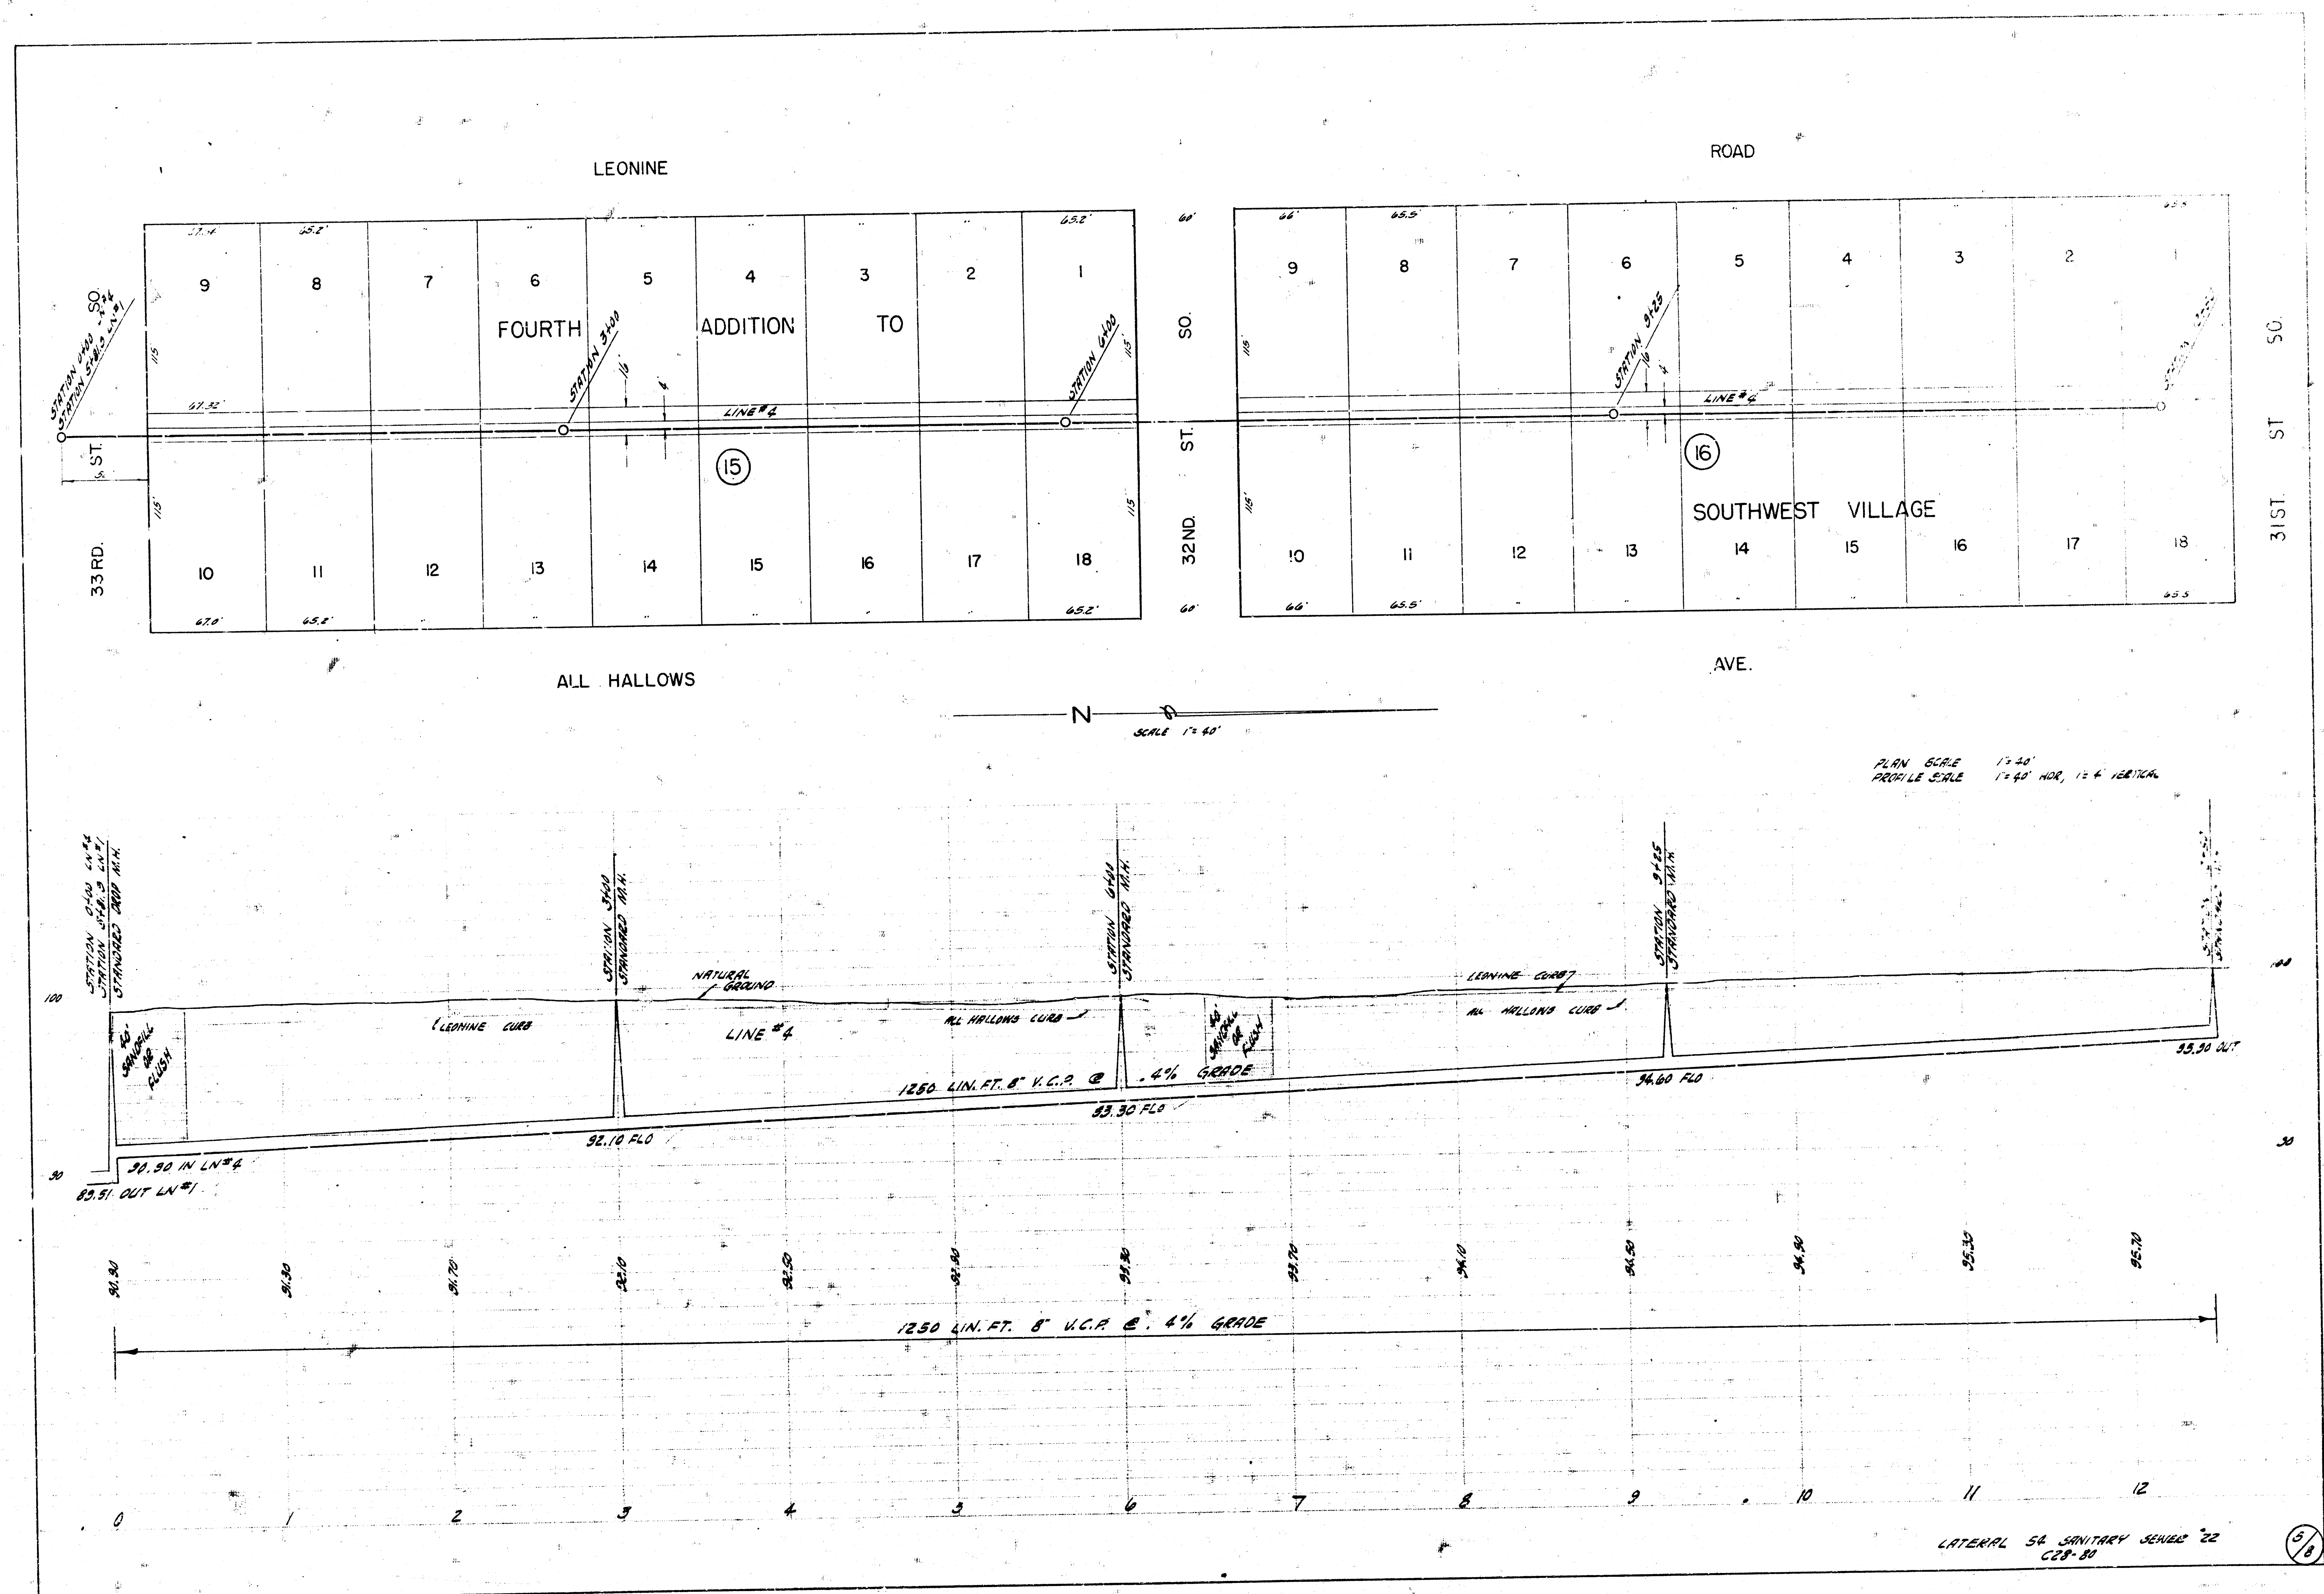

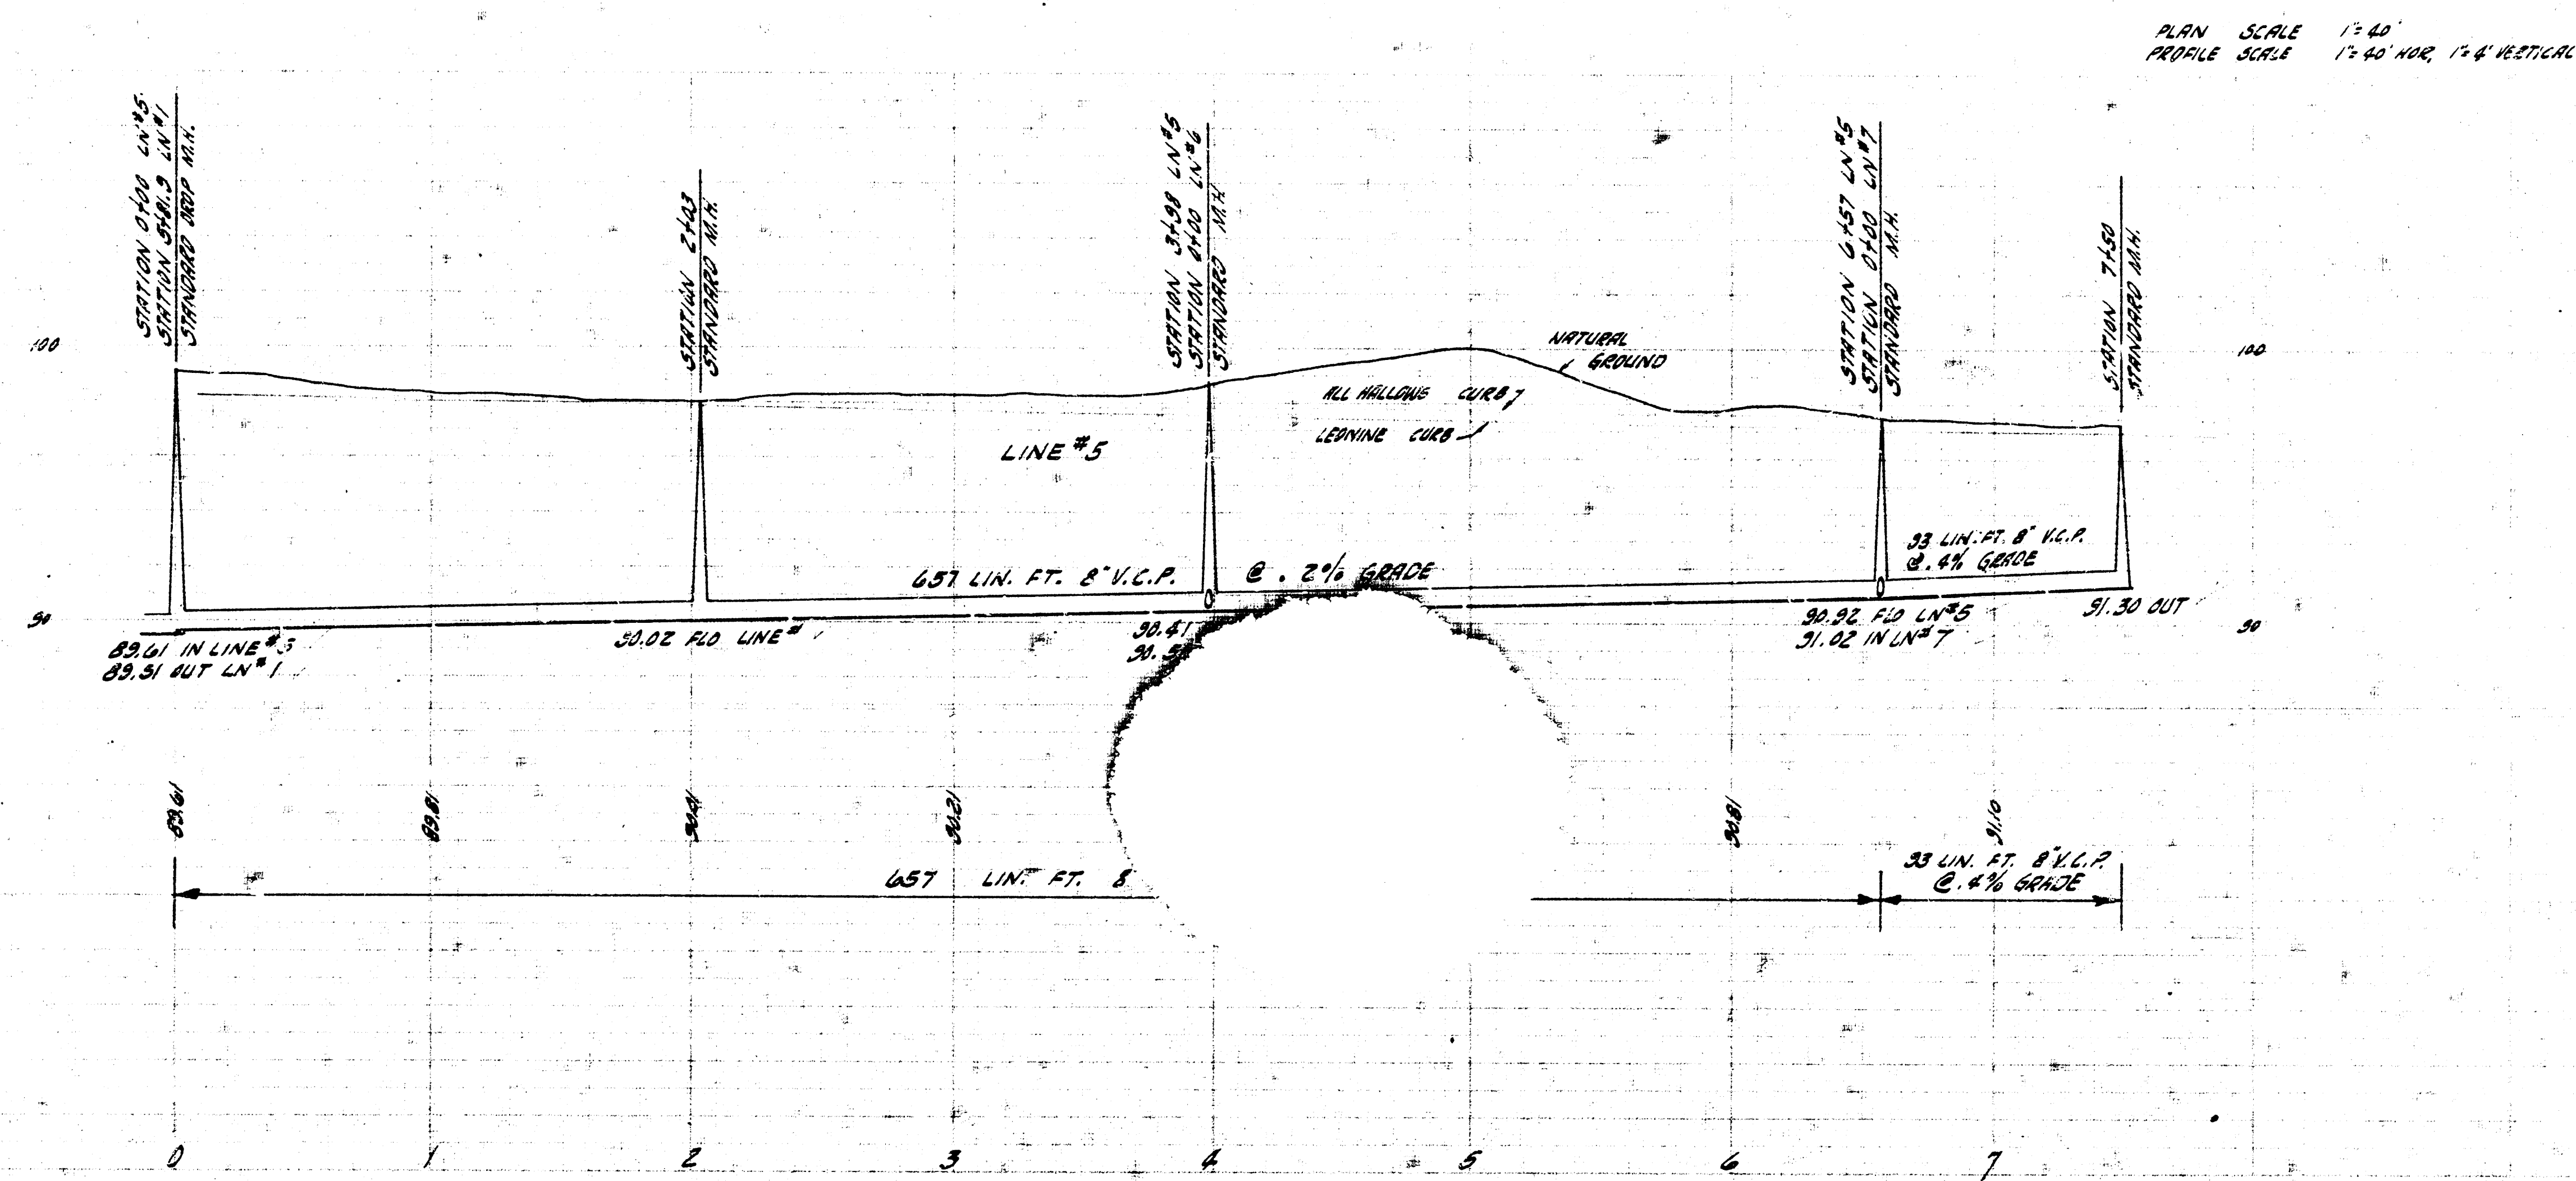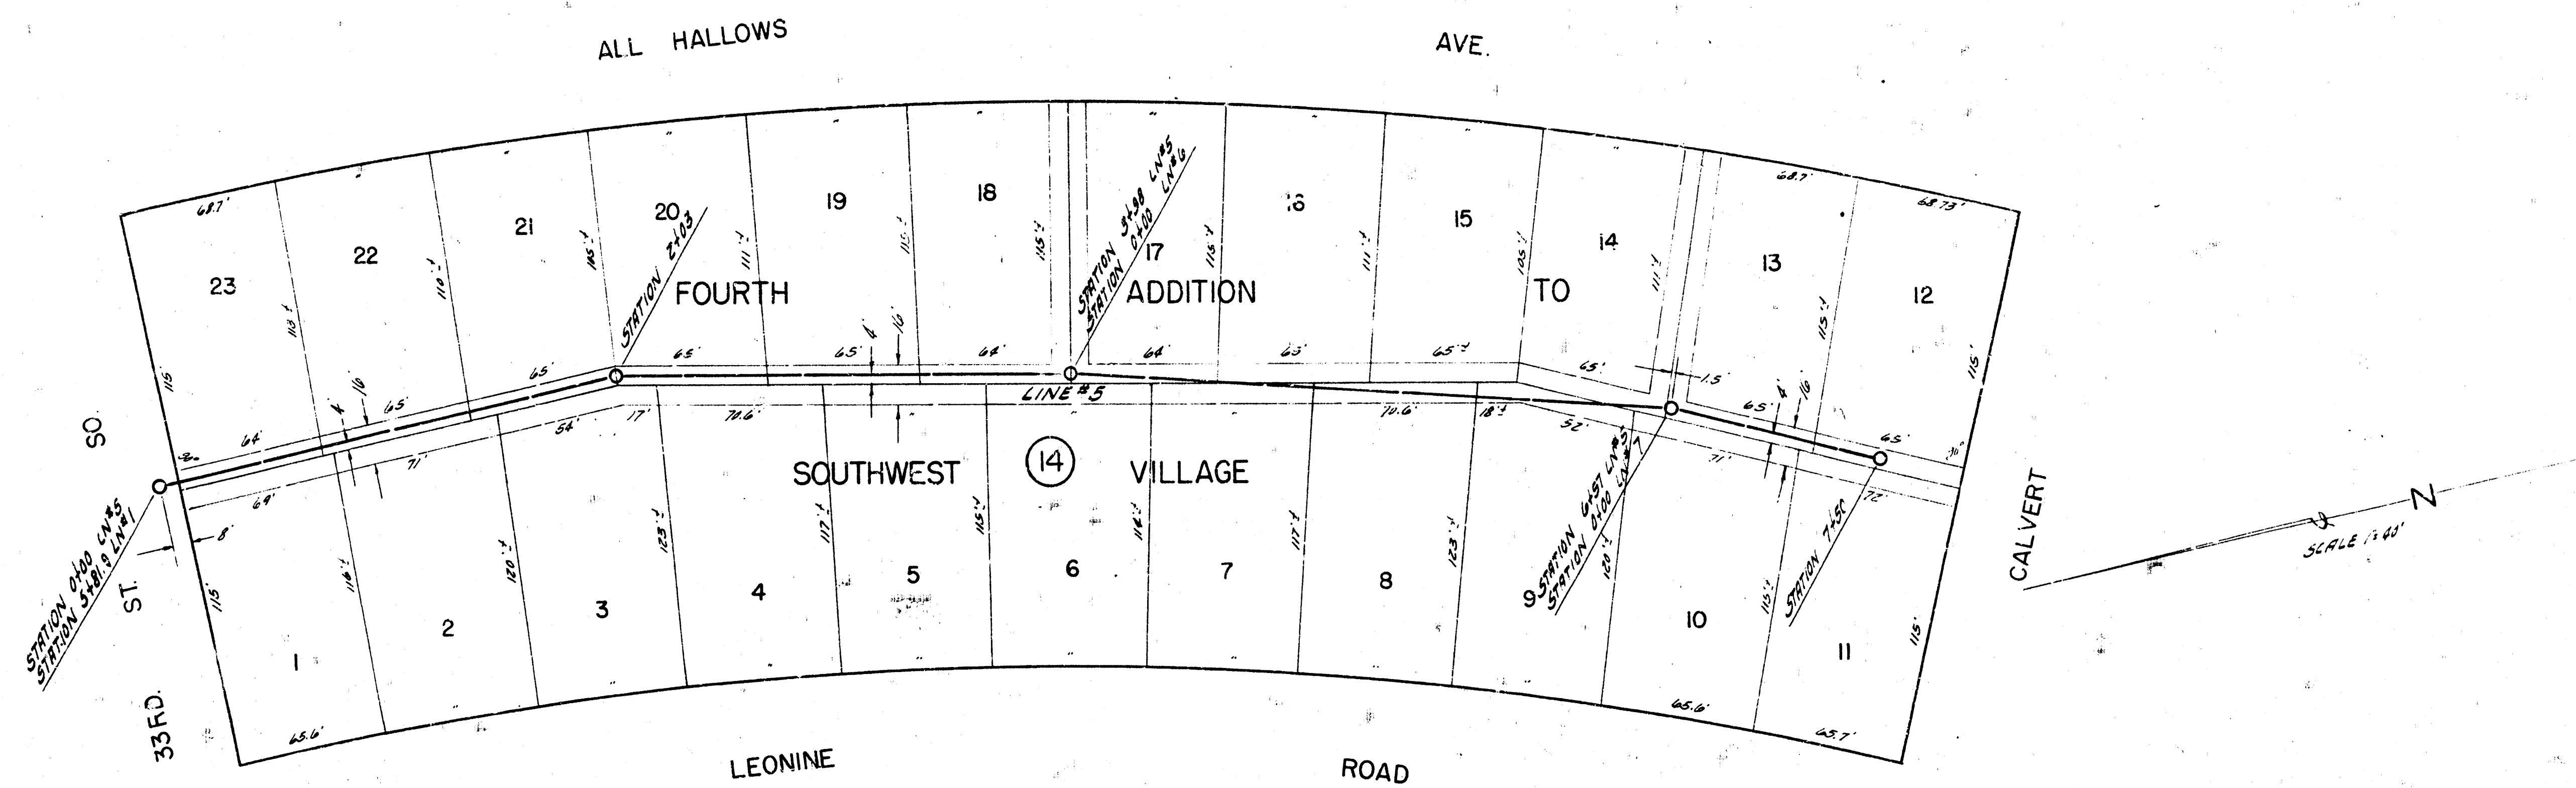

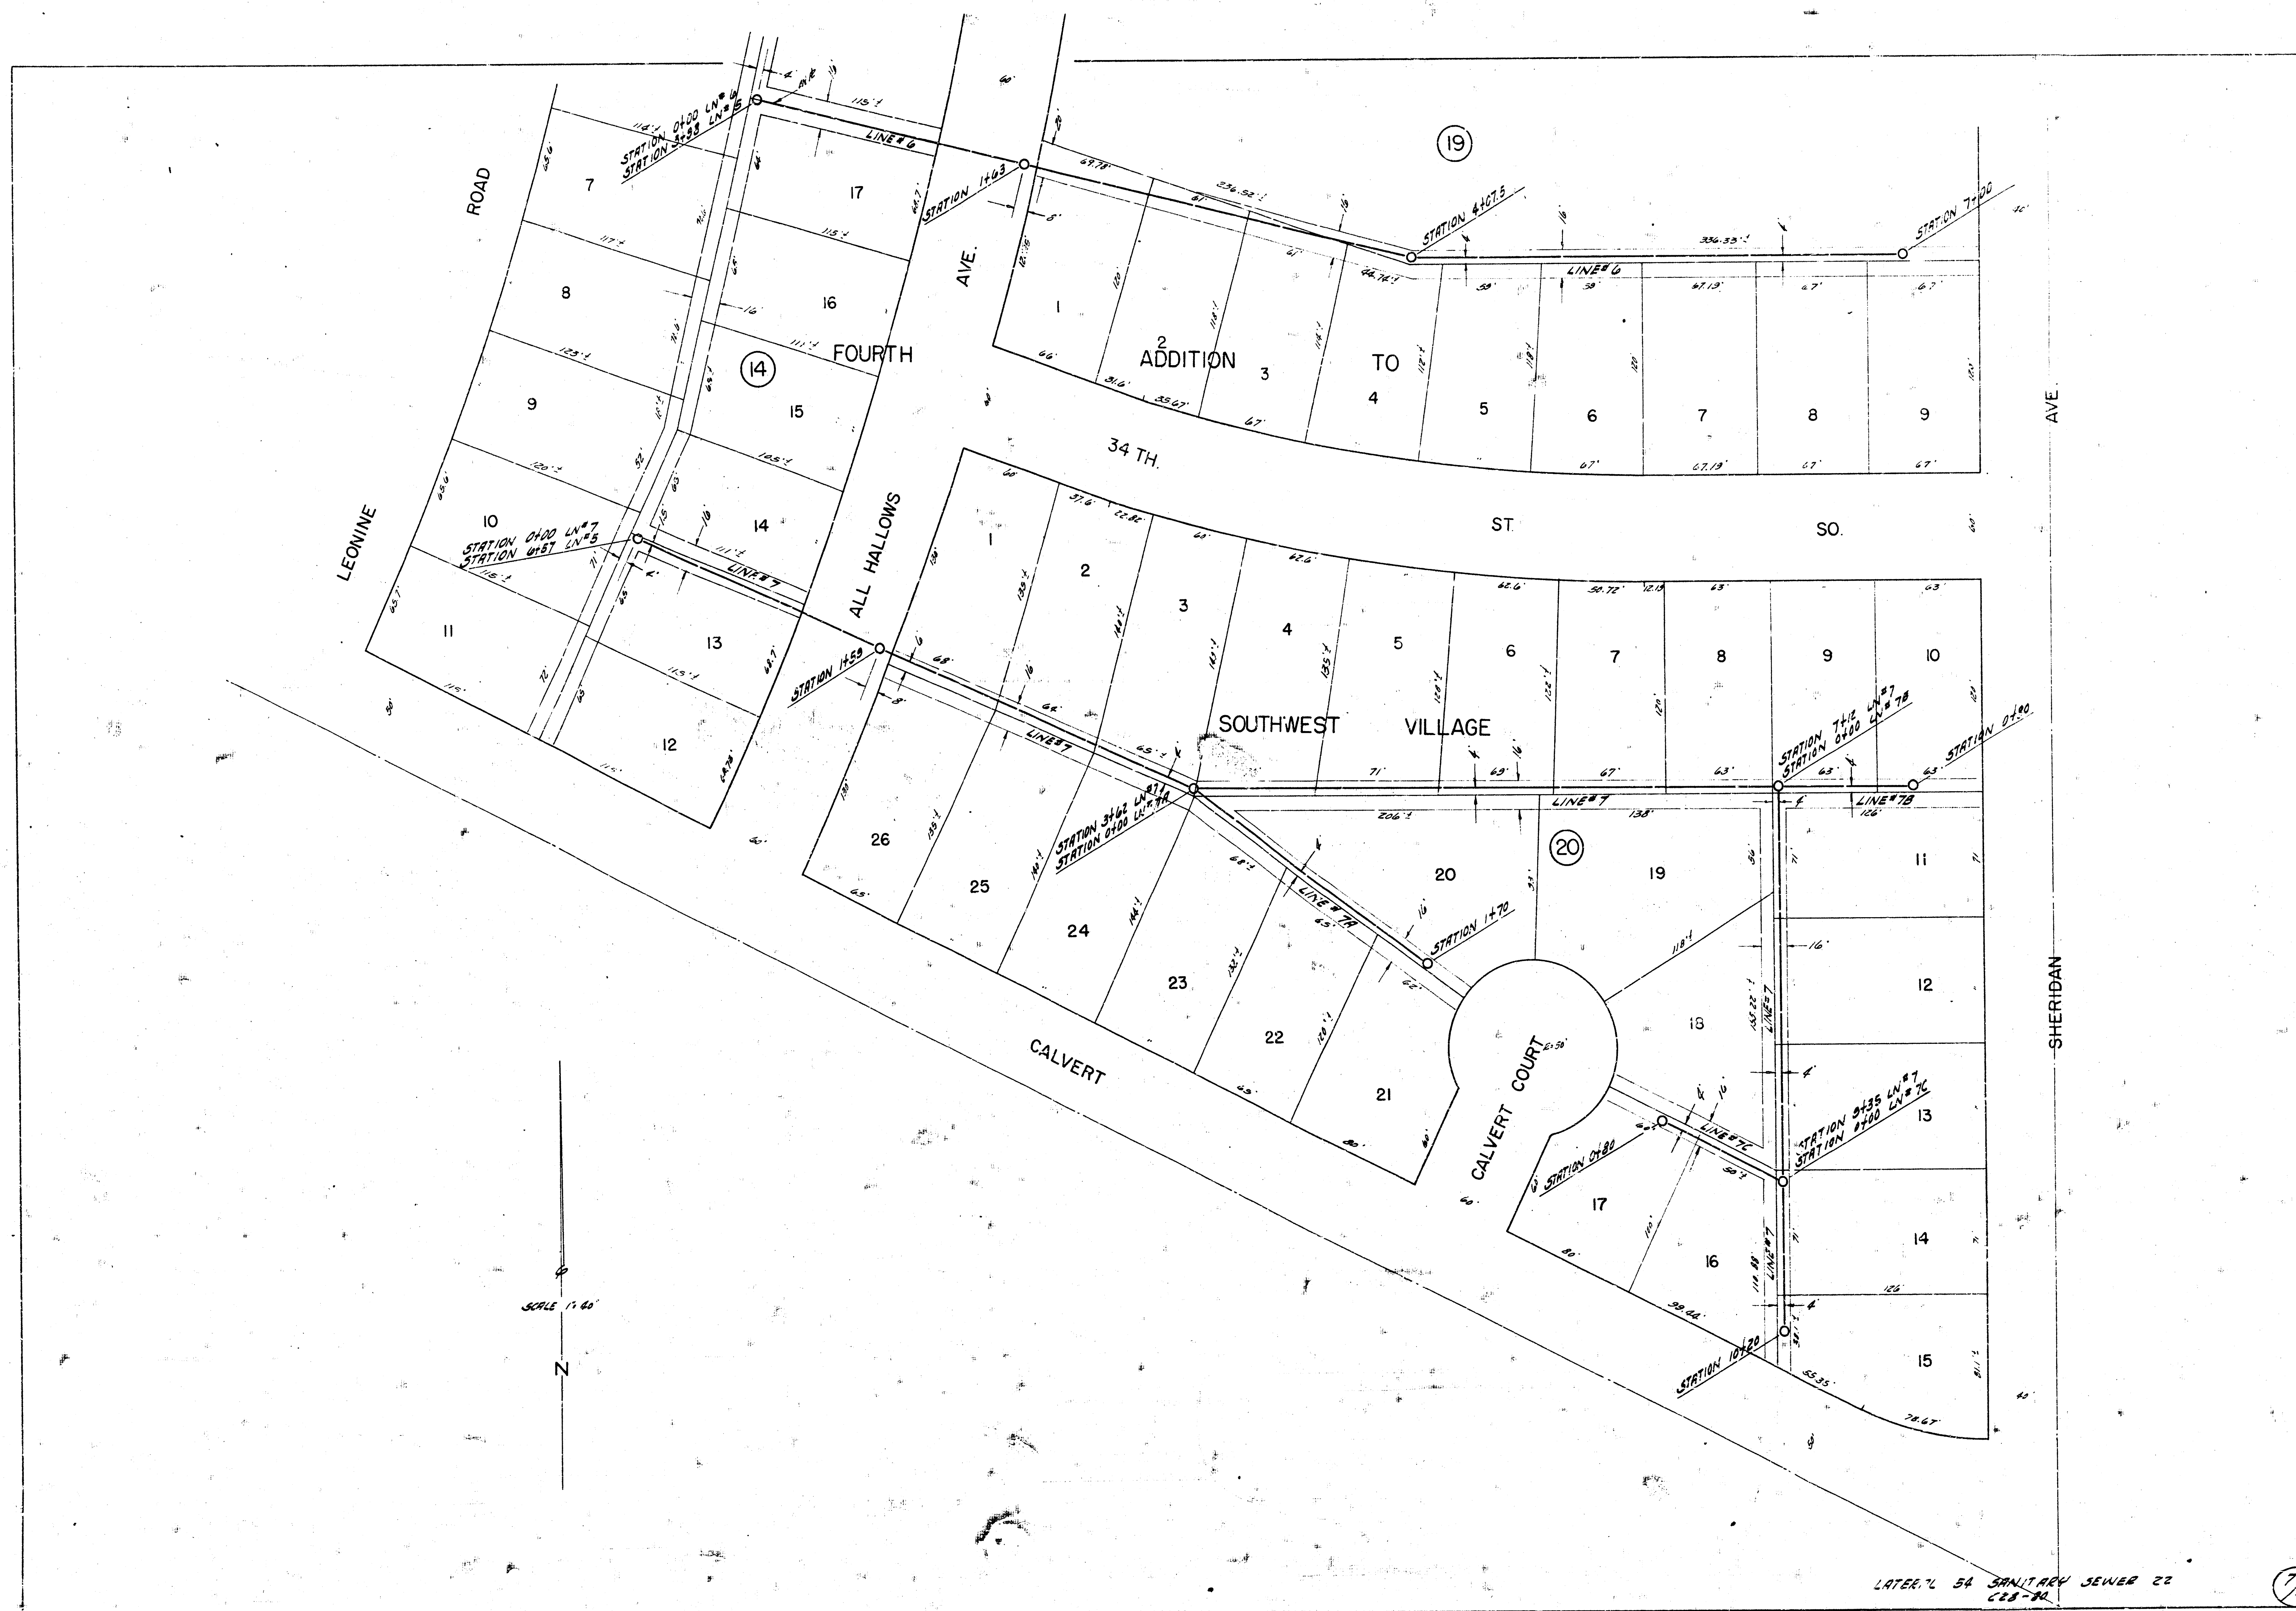

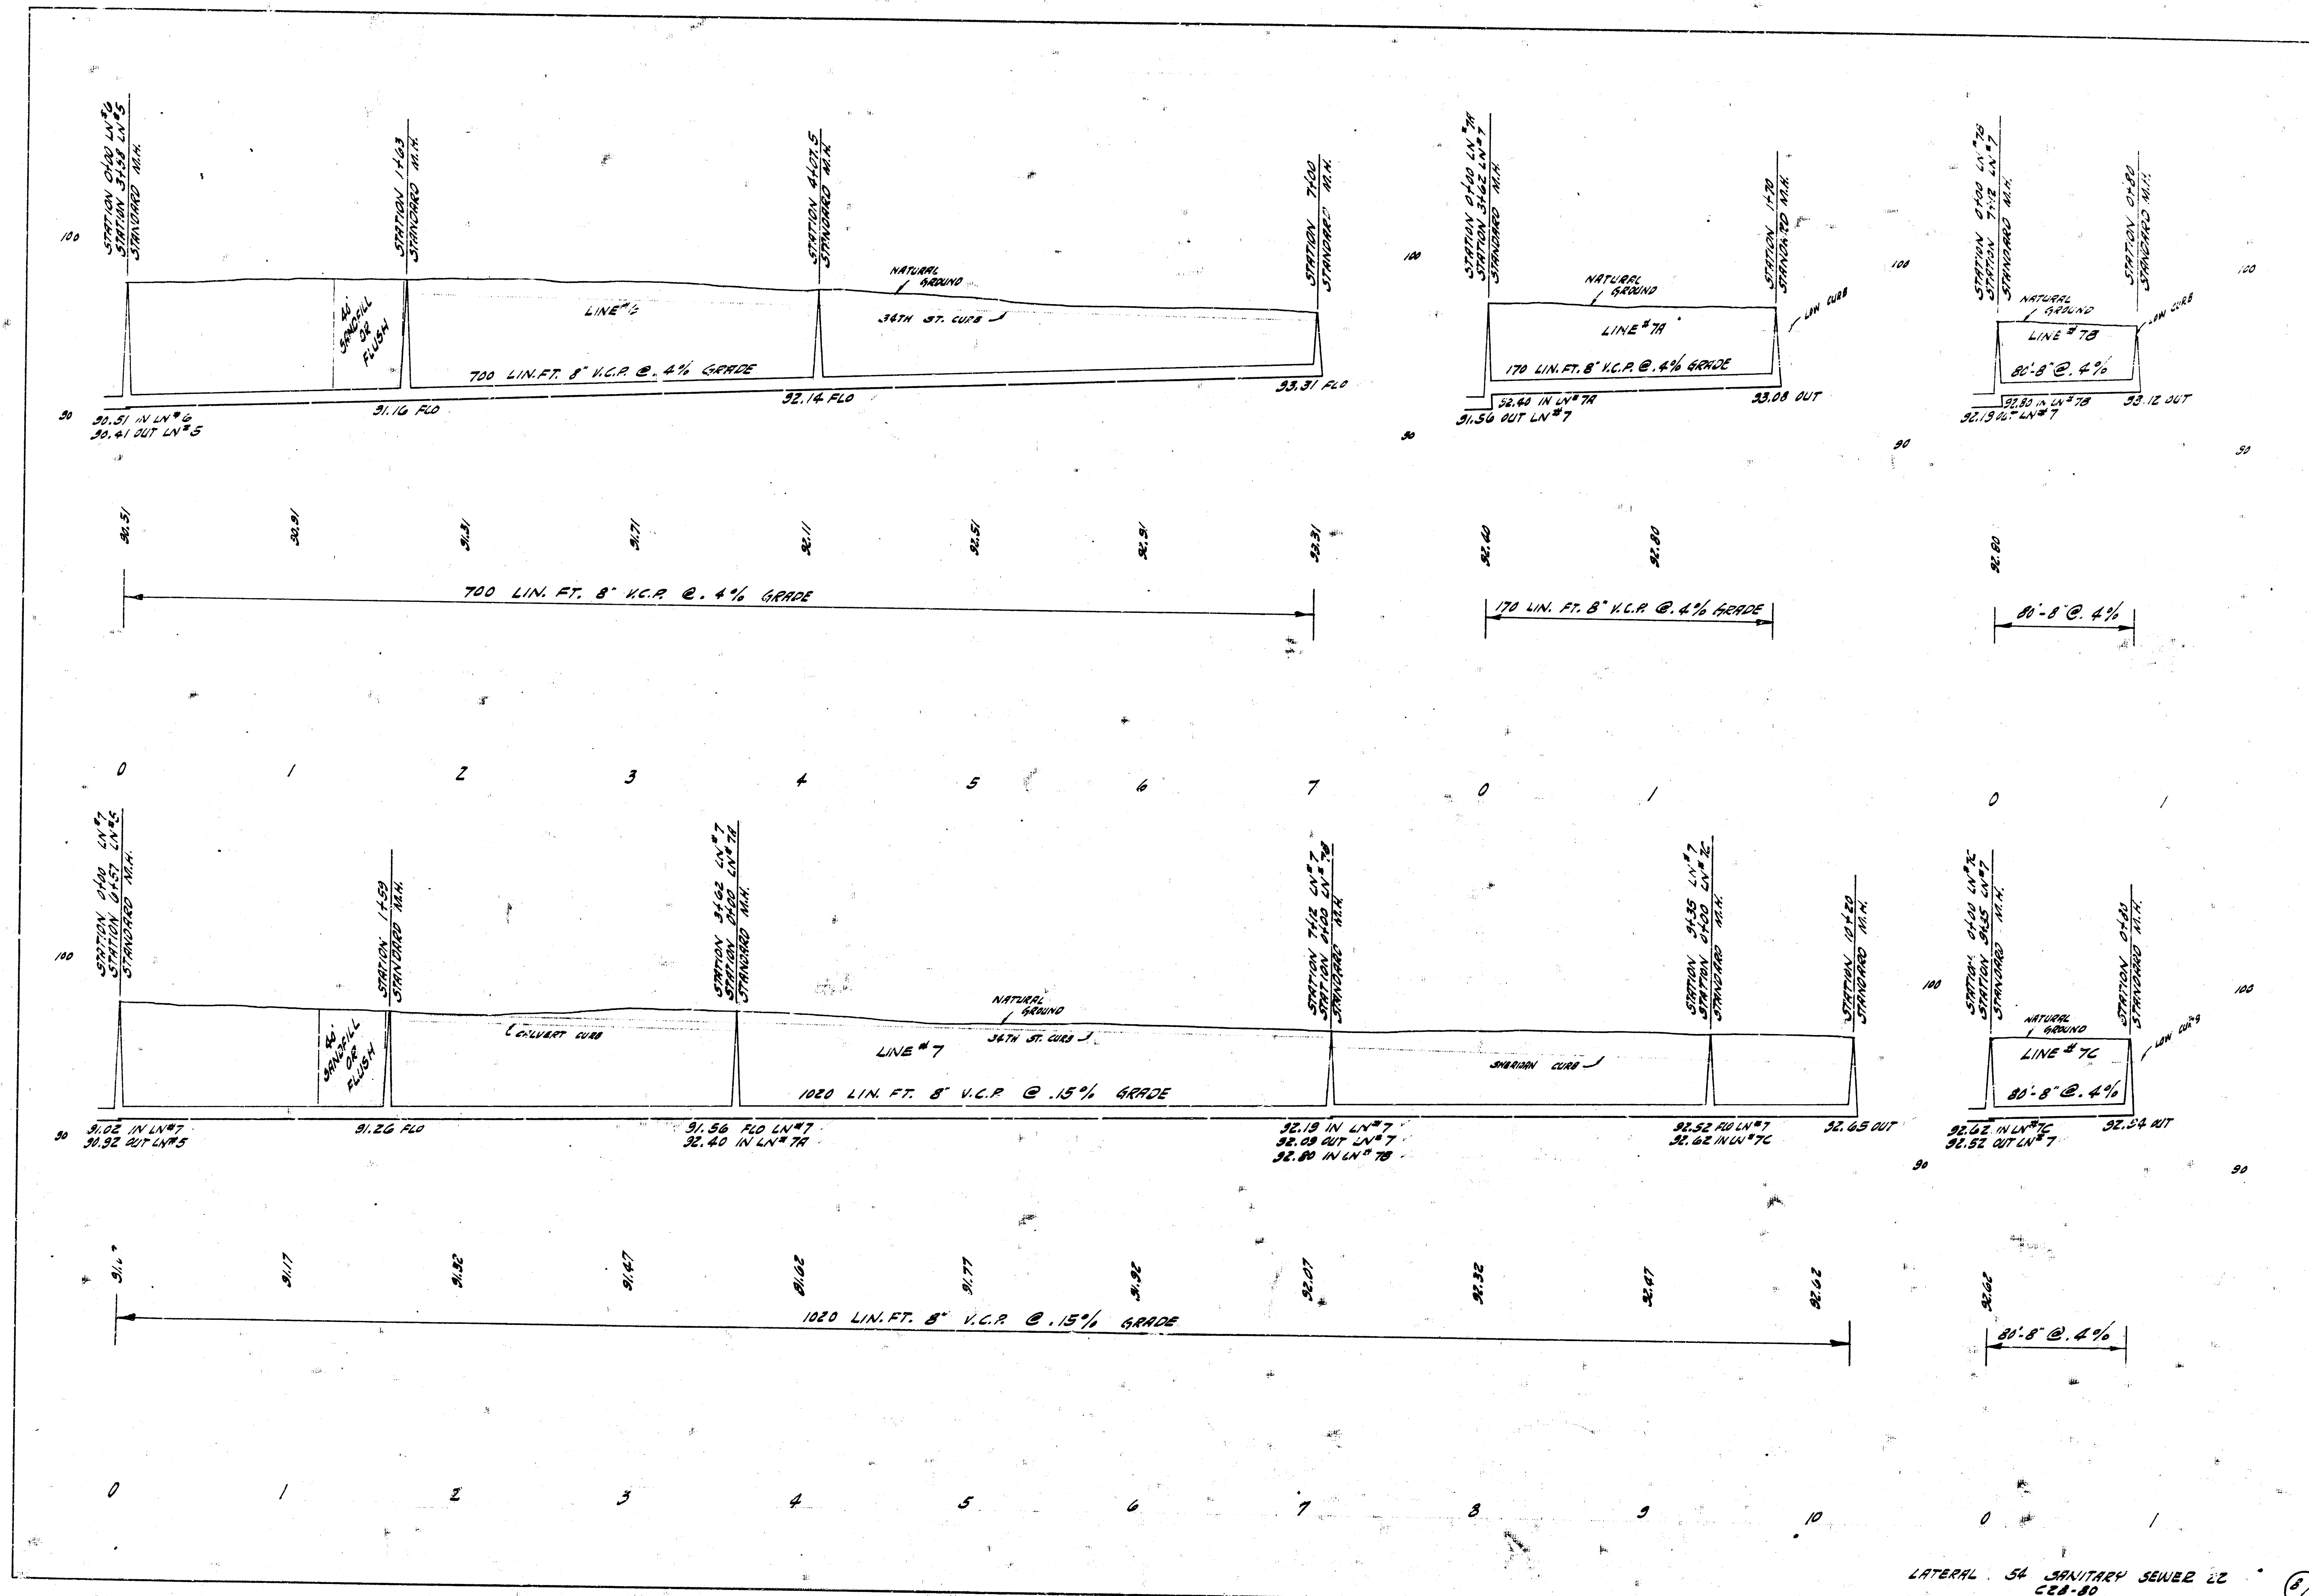

LATERAL 34 SANITARY SEWER 22
CER-80