



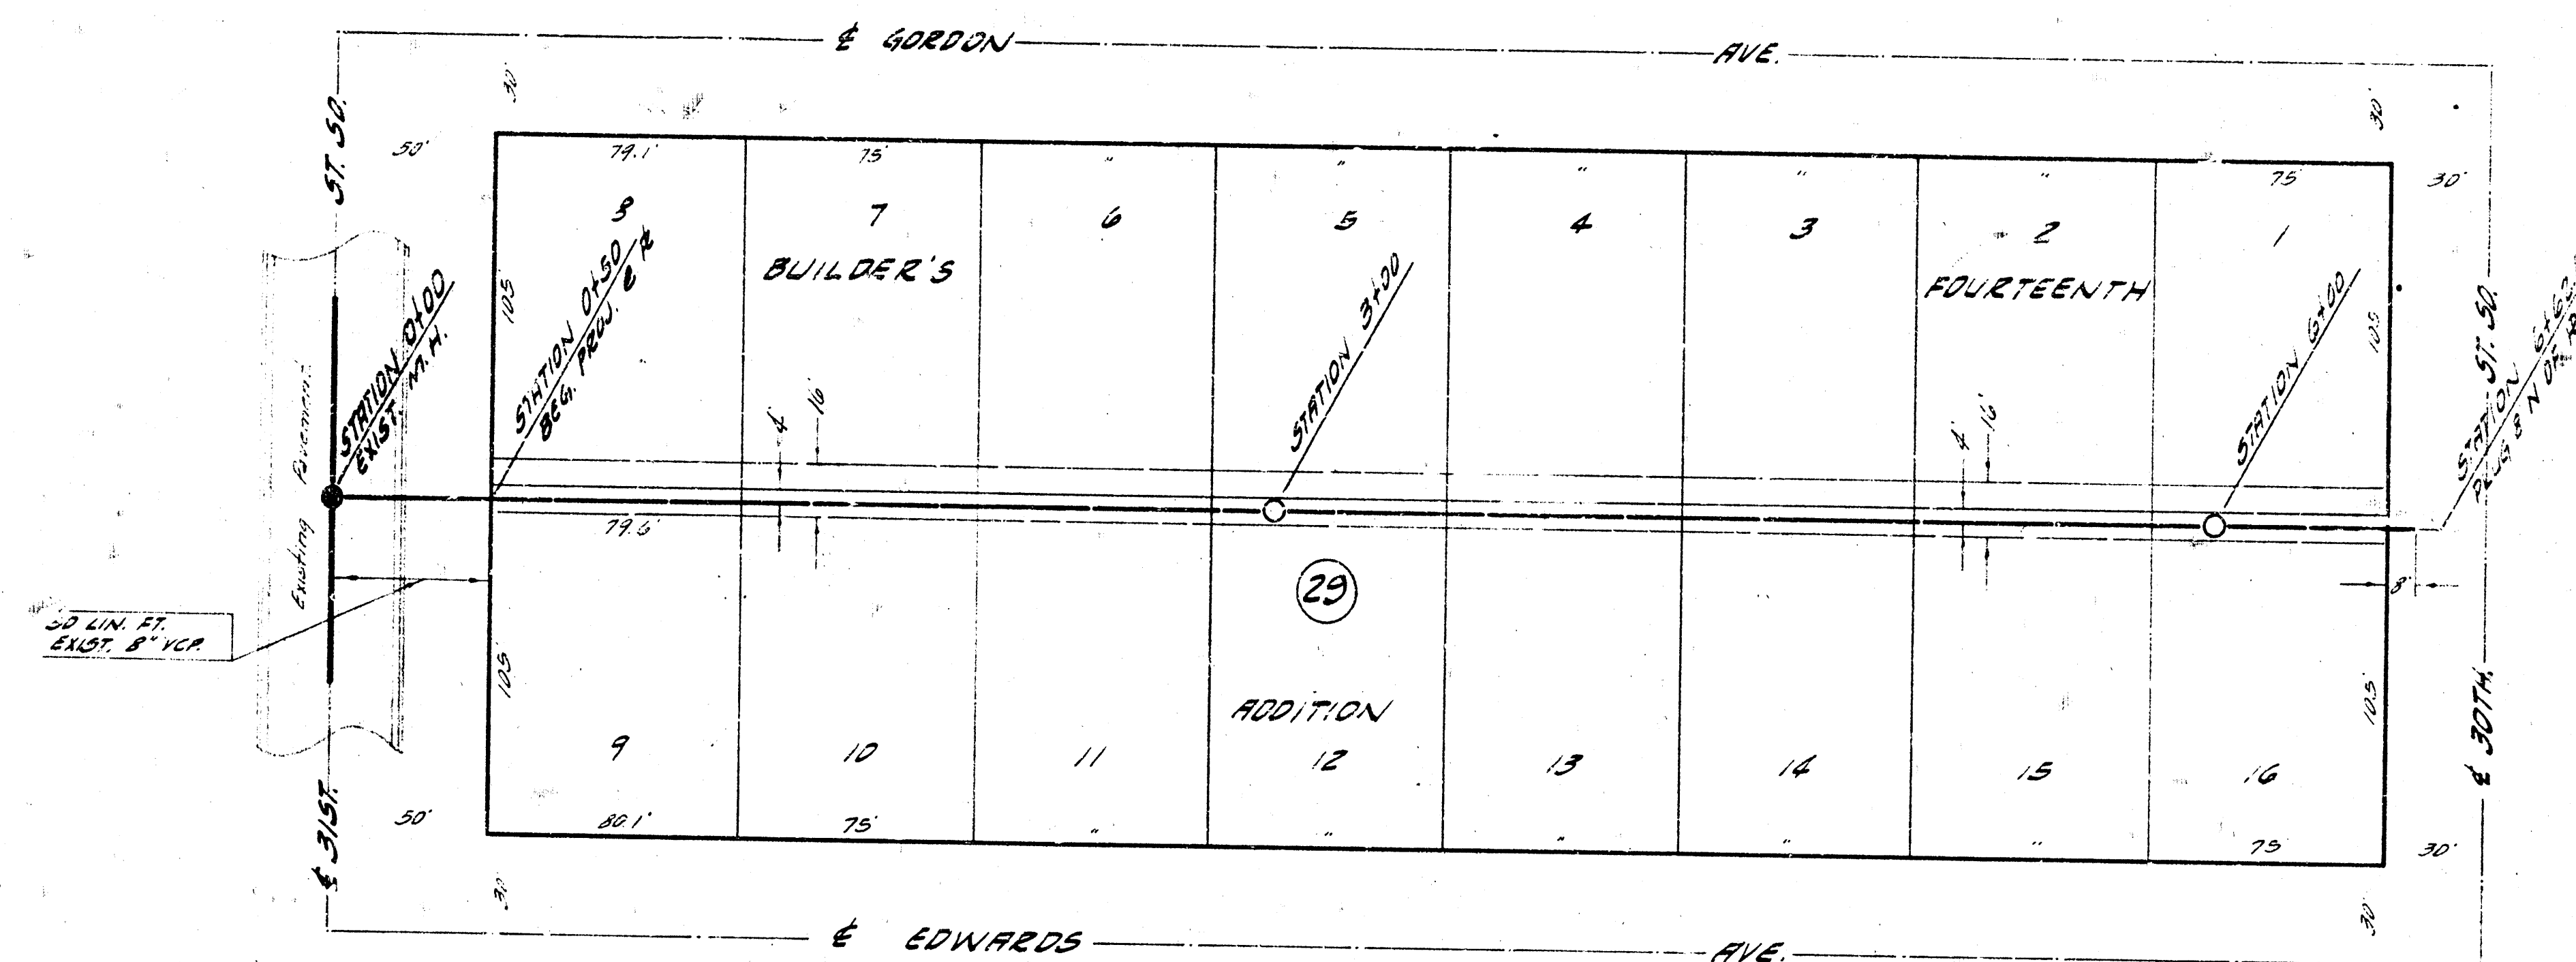

SCALE 1" = 40'

S.M. 97.34' TOP E. CB. EDWARDS 10' N. OF N.E. ST. 50

PLAN SCALE 1" = 40'
PROFILE SCALE 1" = 40' VERT.

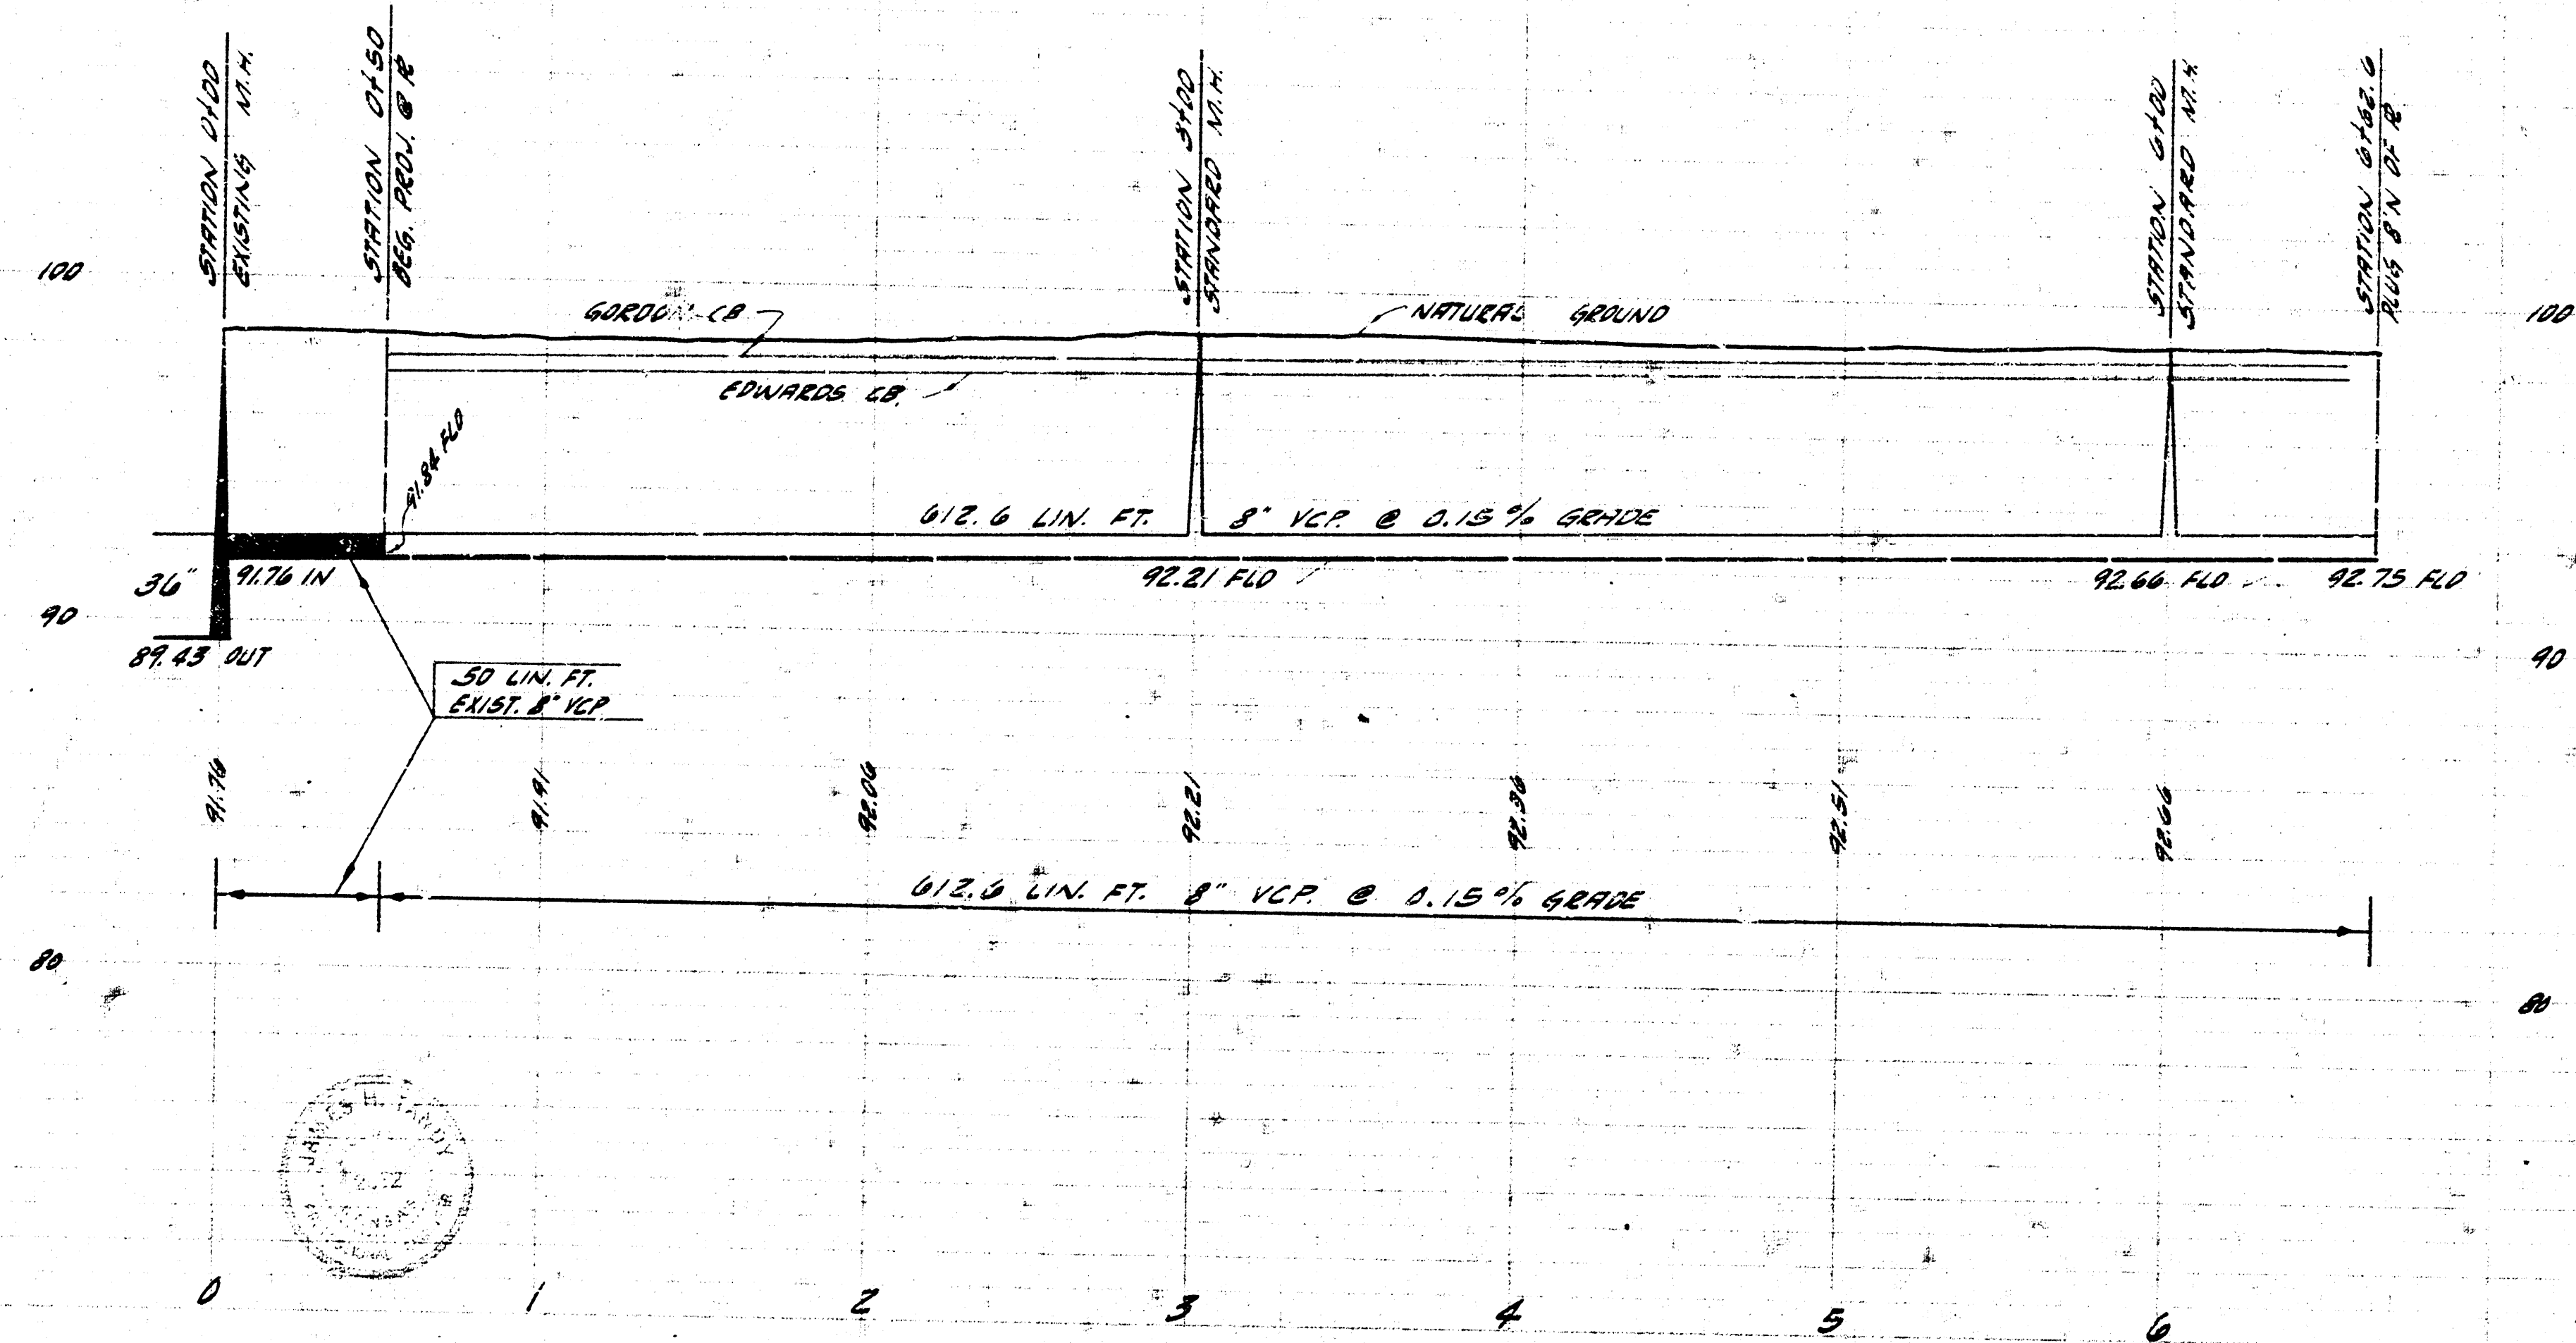

LATERAL 13 SAN SEWER 22
CITY OF WICHITA, KANSAS
B.C. SMITH CITY ENGINEER
PROJ. NO. C-24-91 DATE: NOV. 1959