



CHECKED BY
 DRAWN BY CHOT L.A. B.
 SCALE BY REVISIONS SEE "NOTES"

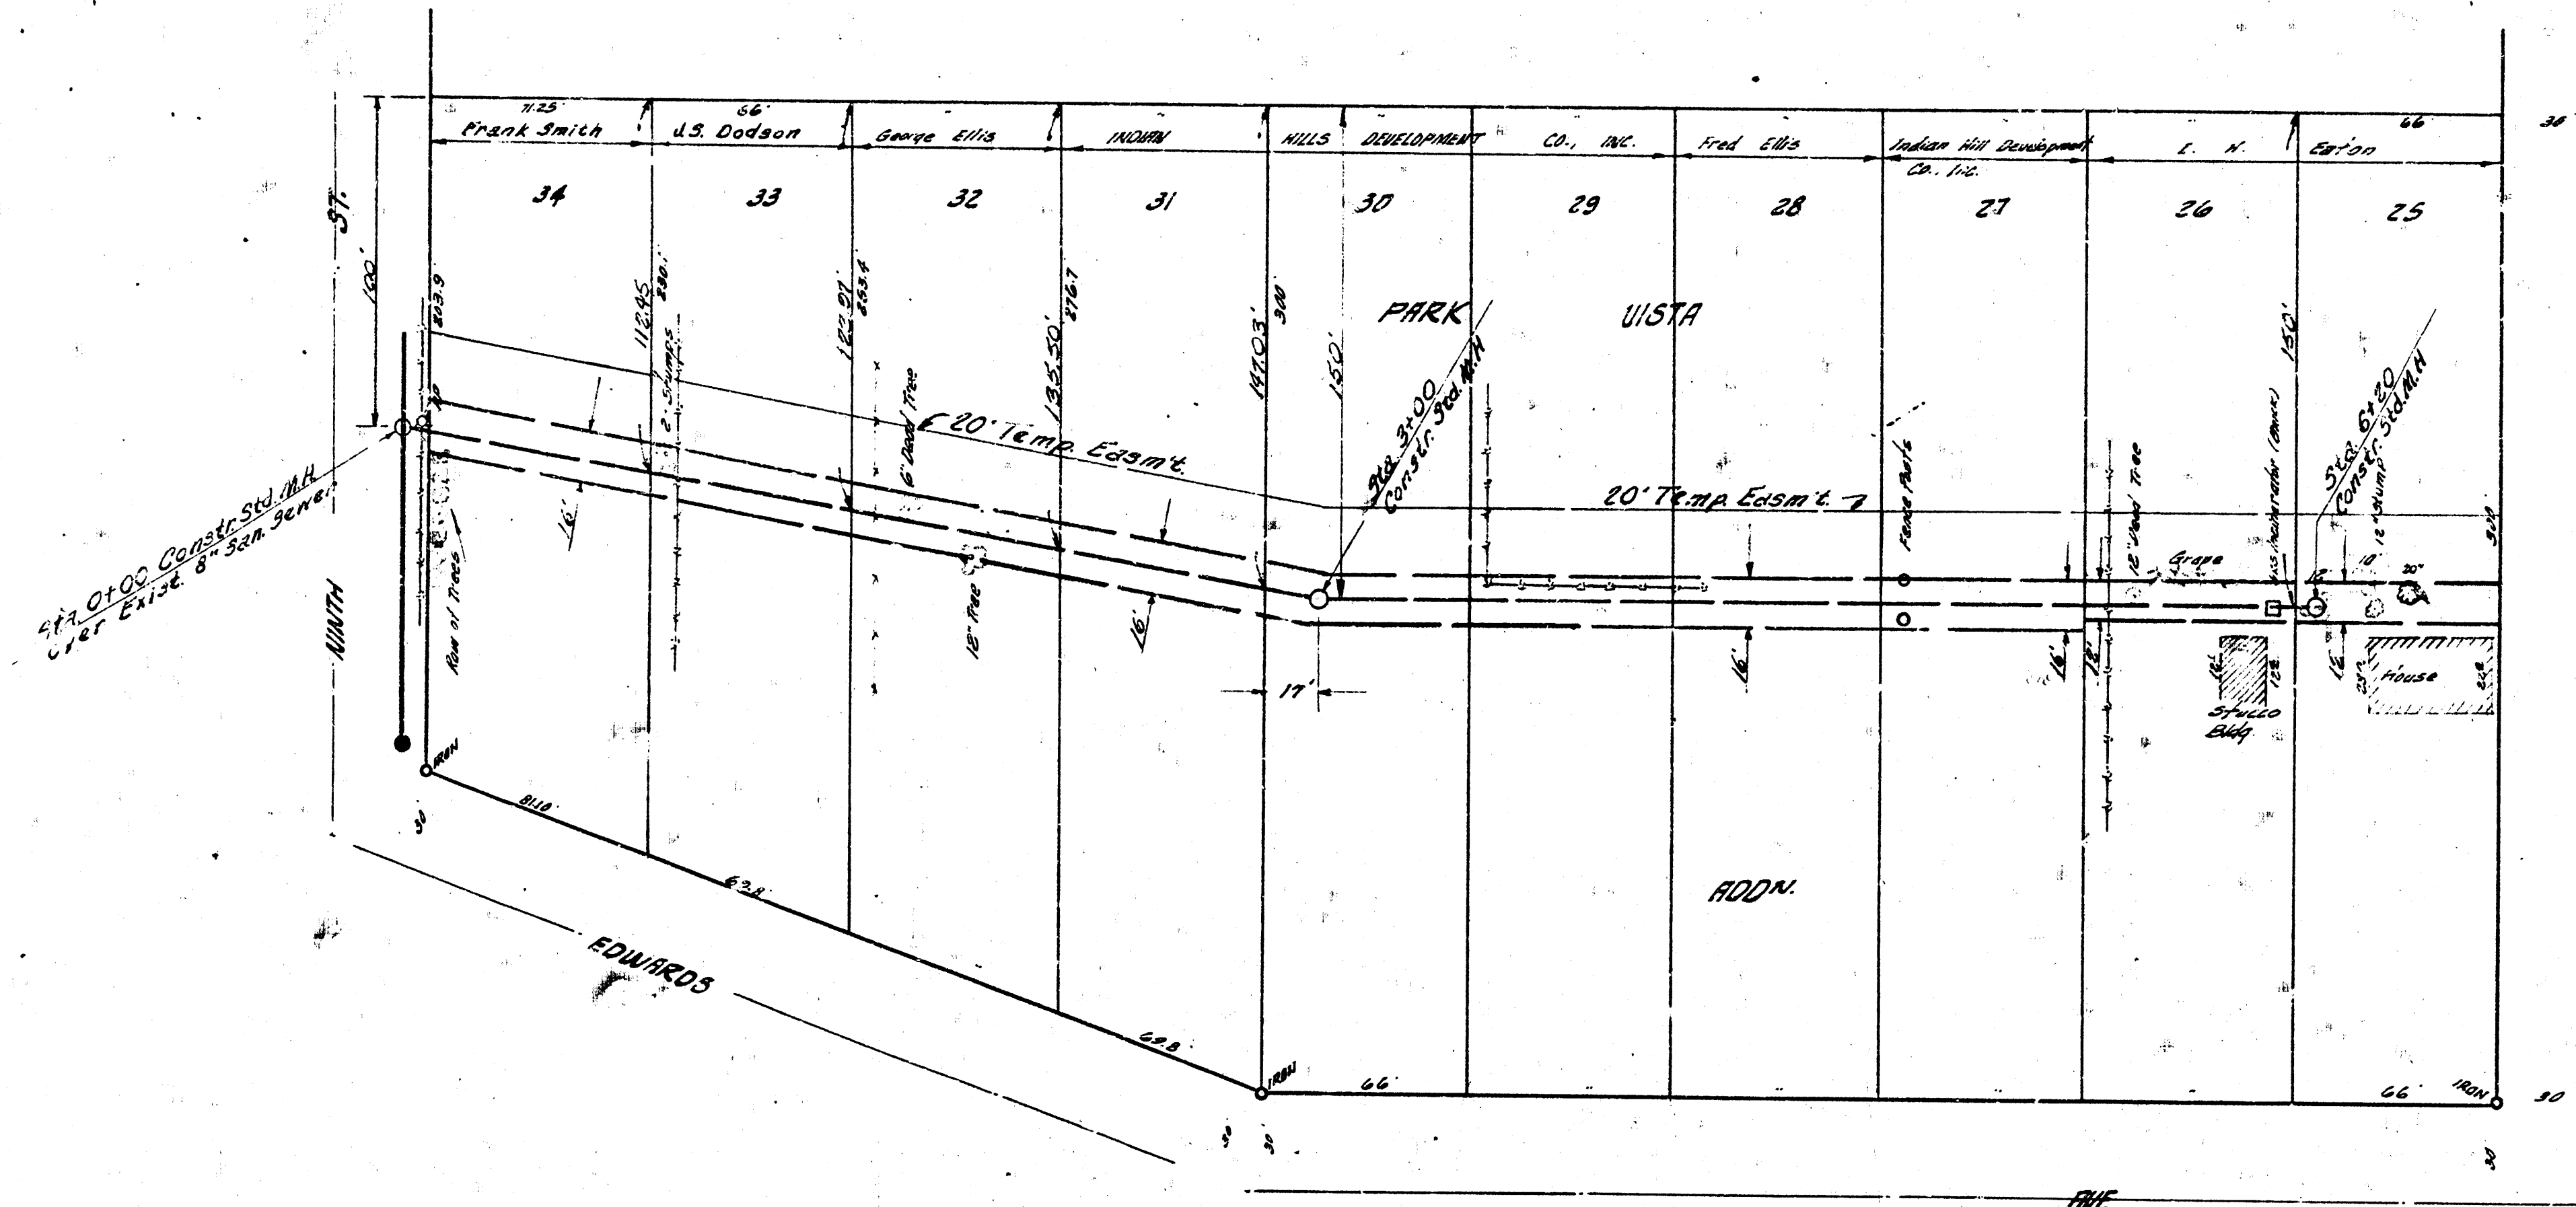

PLAN SCALE 1" = 40'
 PROFILE SCALE 1" = 40' HOR., 1" = 4' VERT.

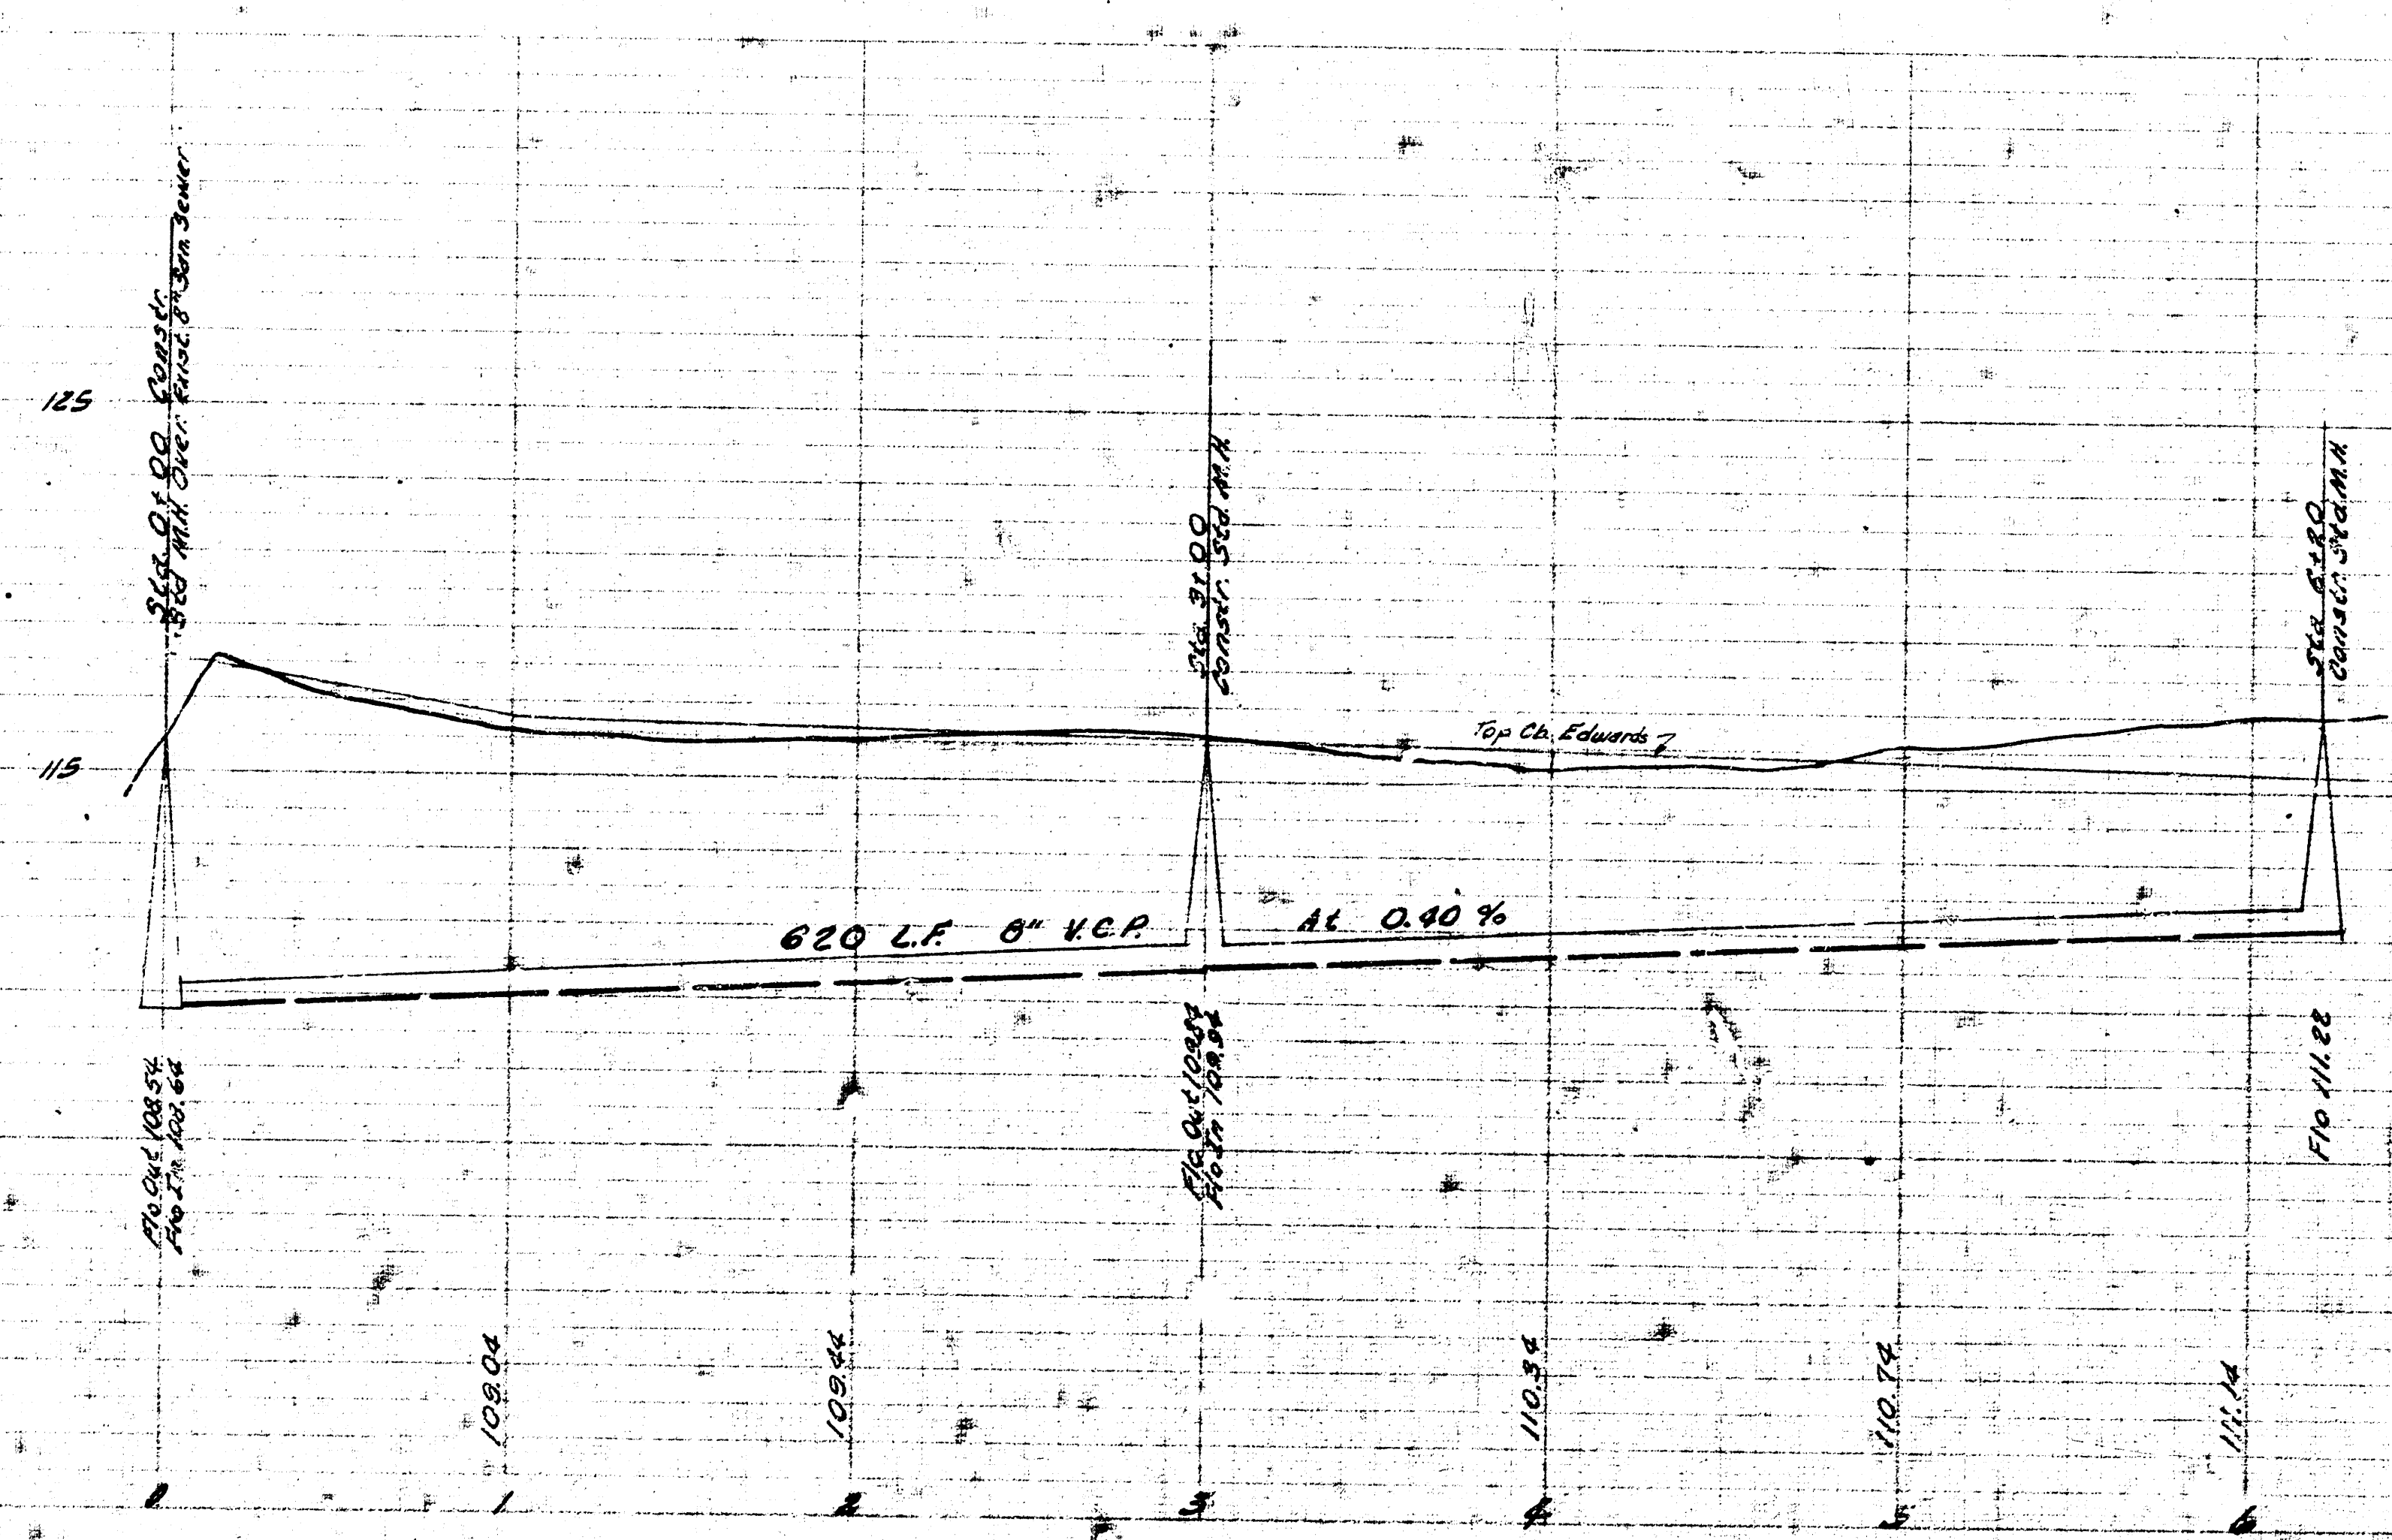

3M 13.28 DOUBLE SPIKE S.S. K.E.E. 604 P.A.E. NE COR. 9TH & EDWARDS

LATERAL 77 S.S. 22
 CITY OF WICHITA KANSAS
 B.E. SMITH, CITY ENGINEER
 DATE DEC. 1964, PROJ. NO. C-23-104