



SURVEY BY C. H. MILES B.N. 134
DRAWN BY D. CARRNER
CHECKED BY
DATE

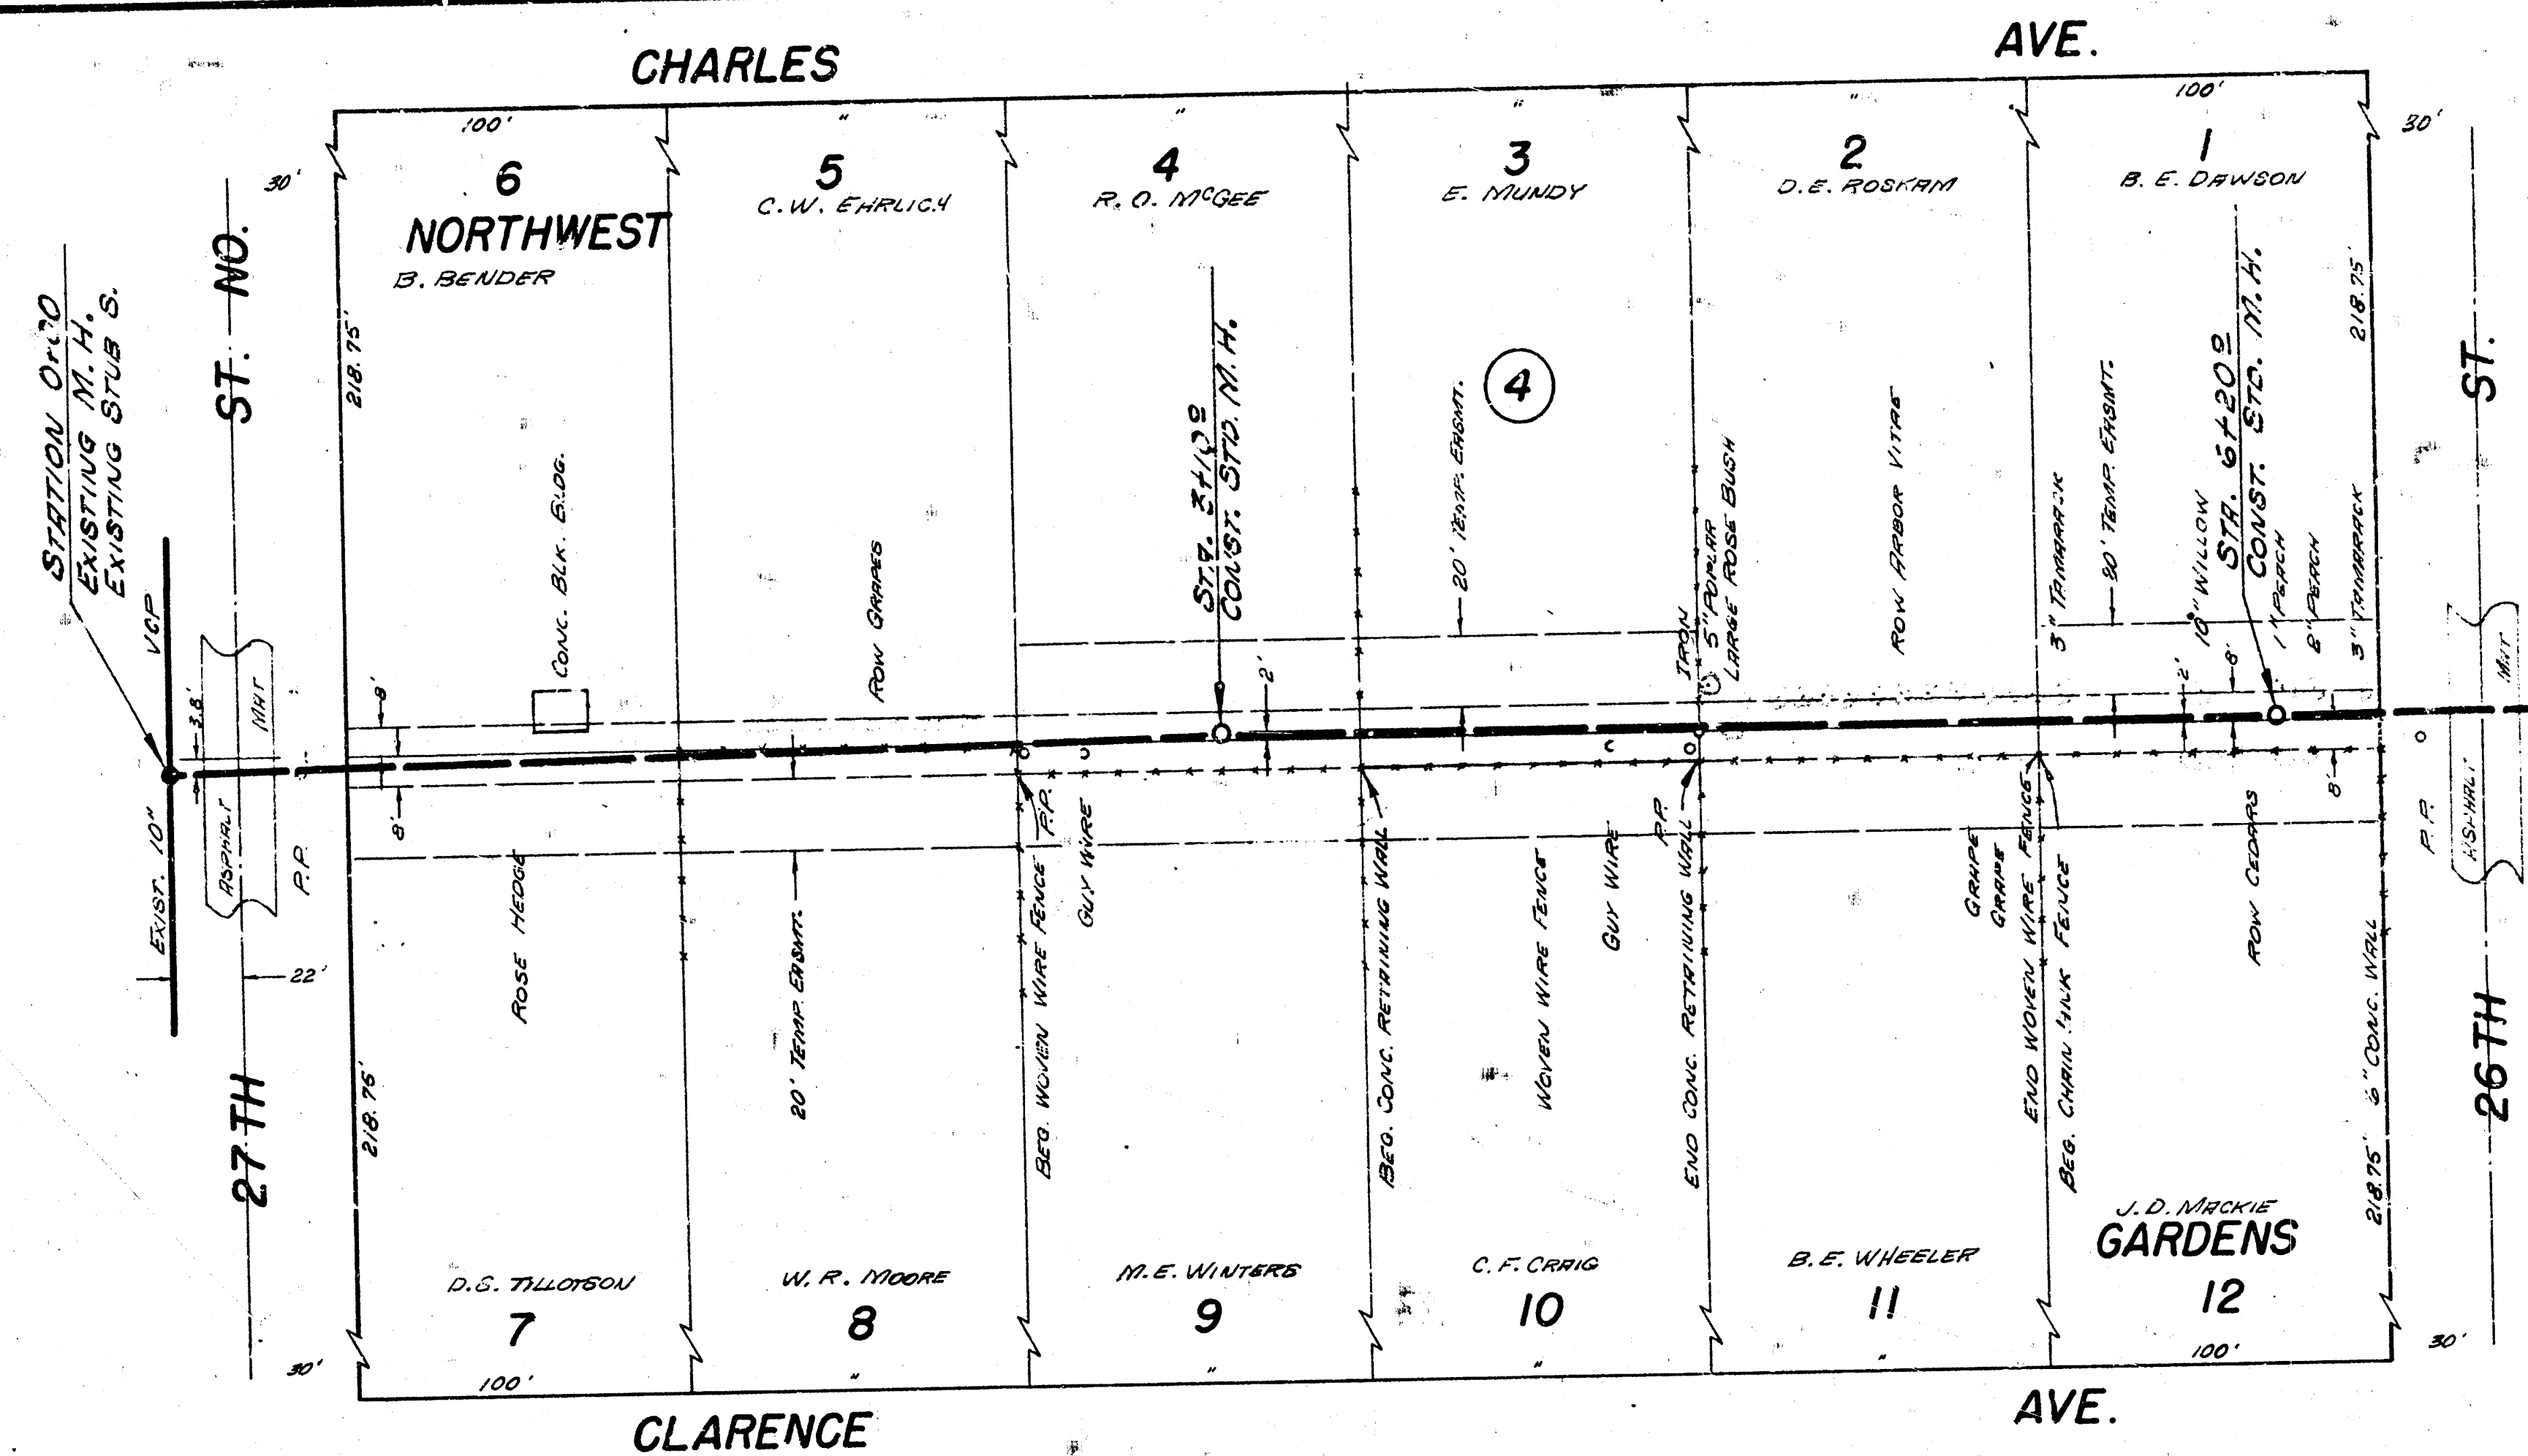

PLAN SCALE 1" = 40'
 PROFILE SCALE 1" = 40' HOR.
 1" = 4' VERT.

NOTE: TO CONTRACTOR
REPLACE MAT WITH 4" ASPHALTIC CONC.
REPLACE ALL FENCES

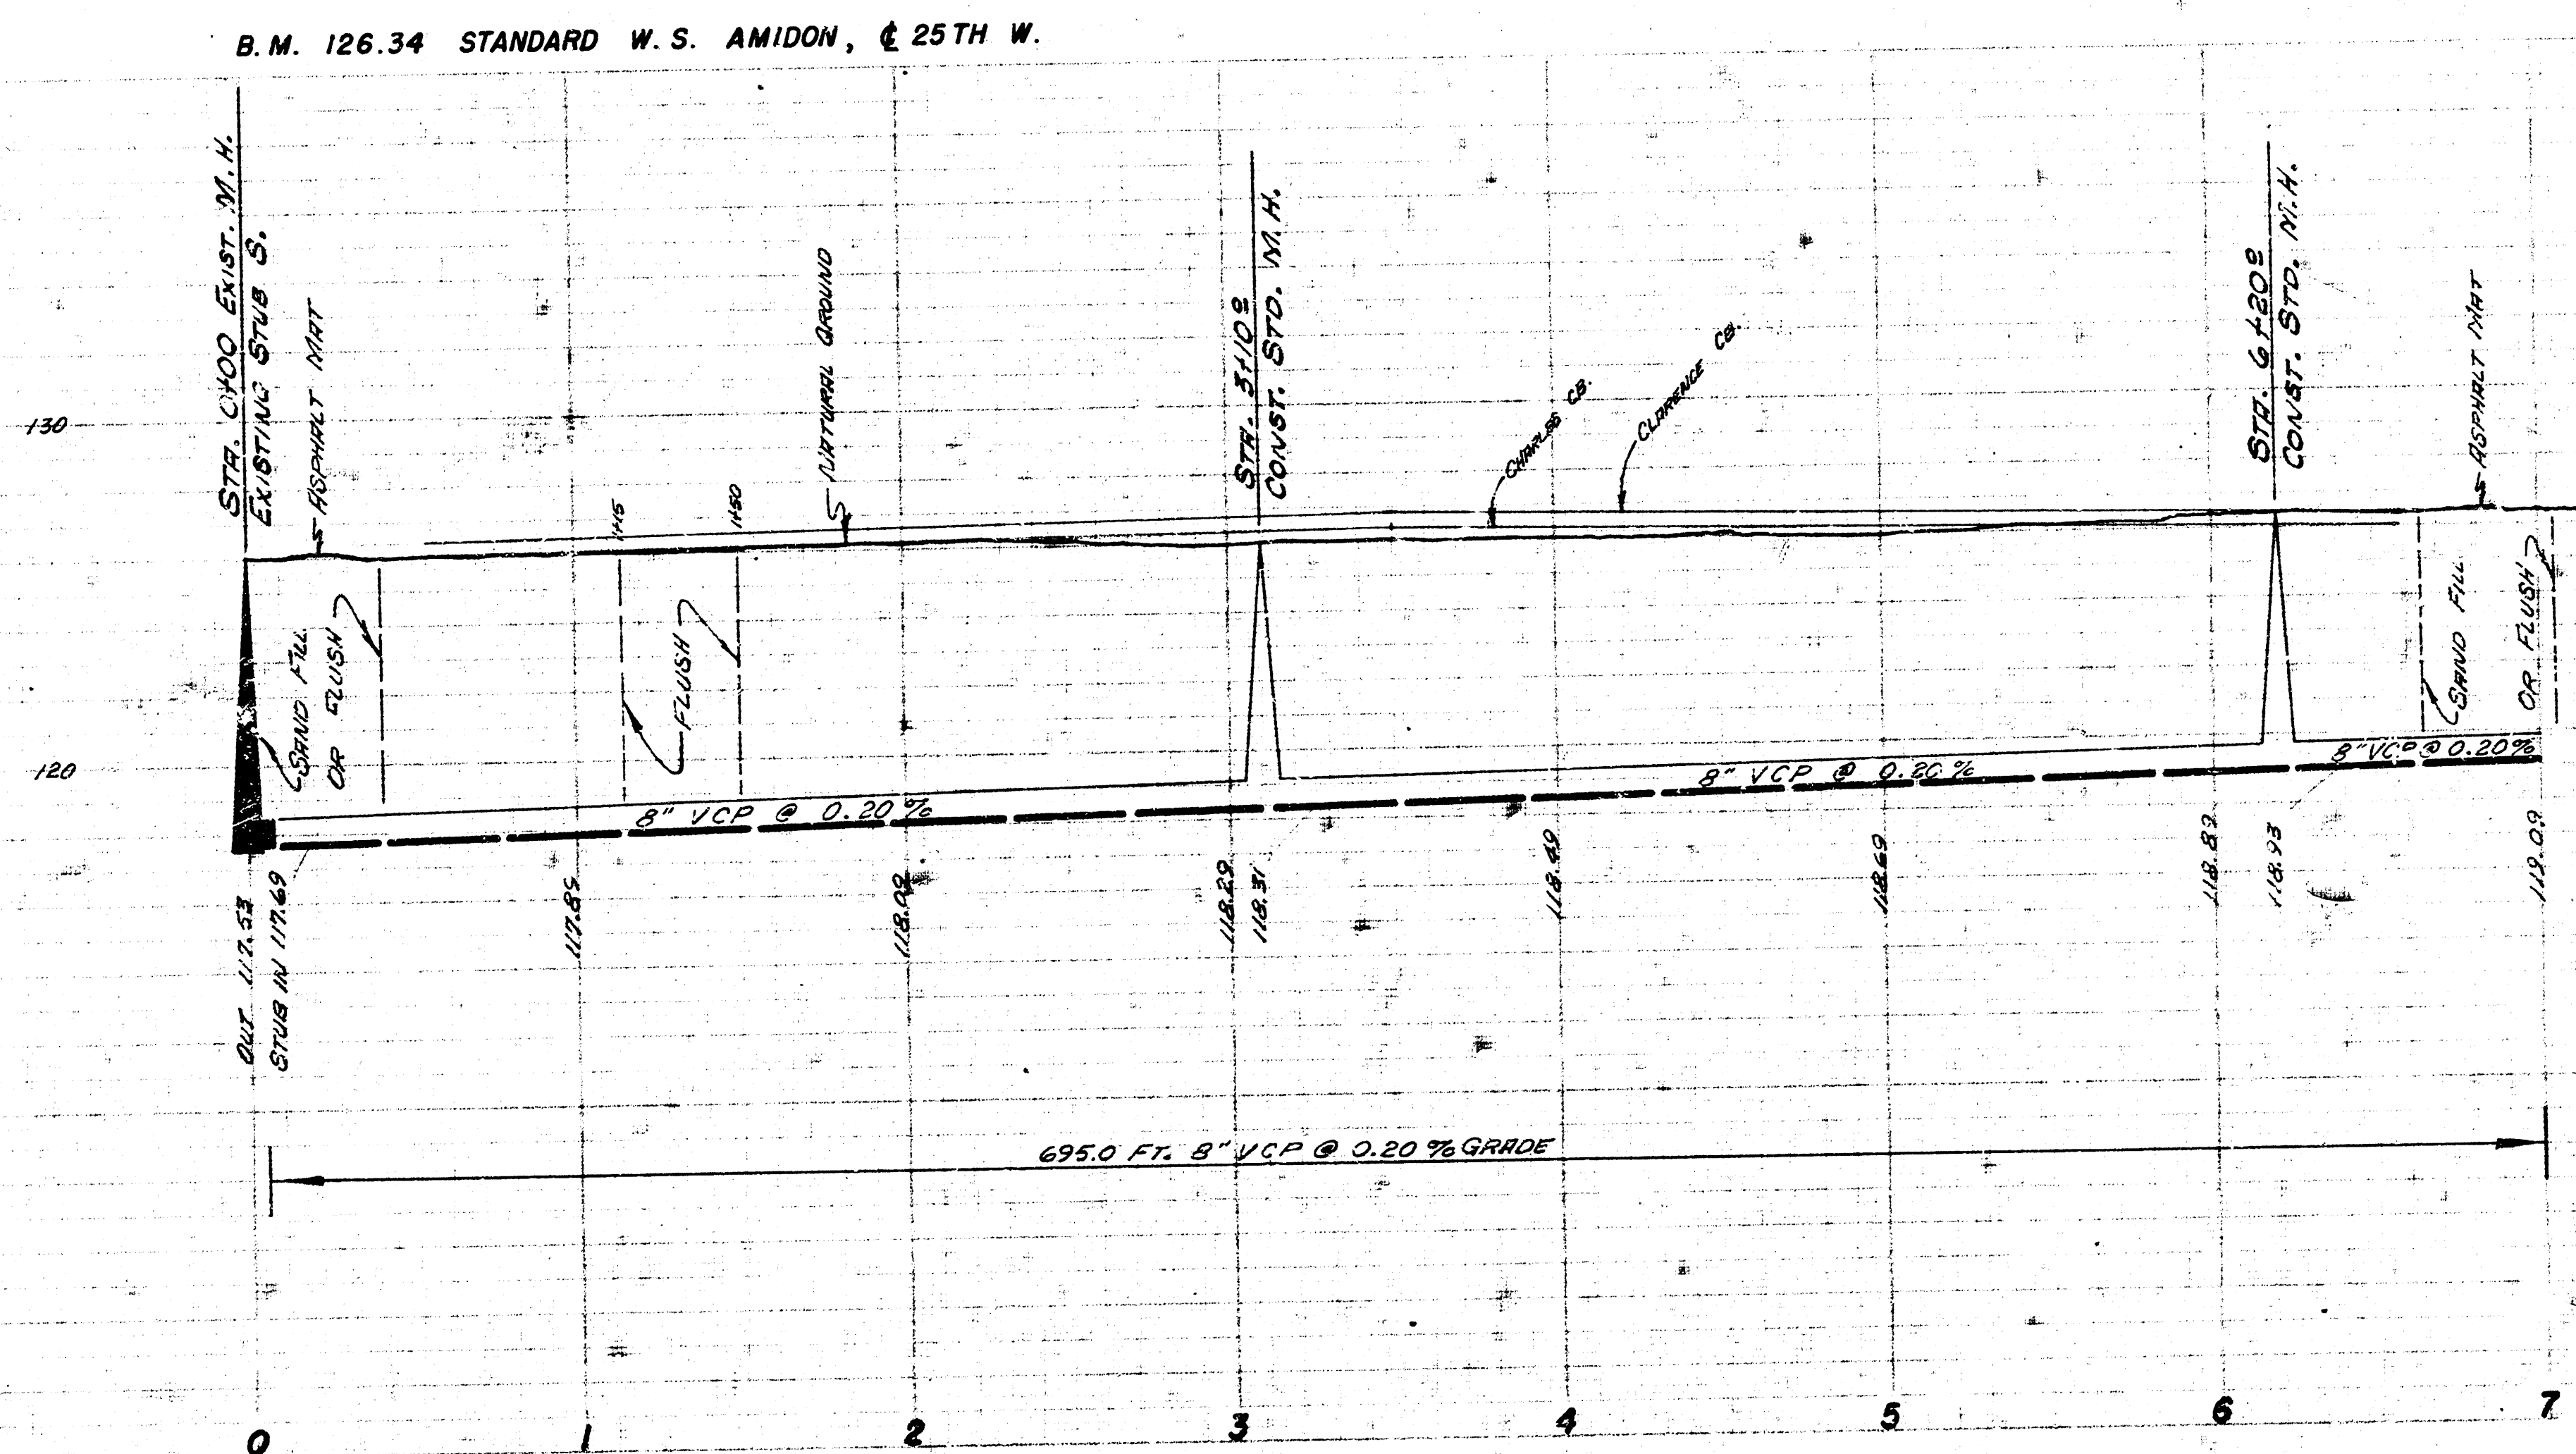

LAT. 82, S.S. NO.22
CITY OF WICHITA, KANSAS
B. E. SMITH, CITY ENGINEER
PROJ. NO. C22-15 DATE MAR. 1963

