

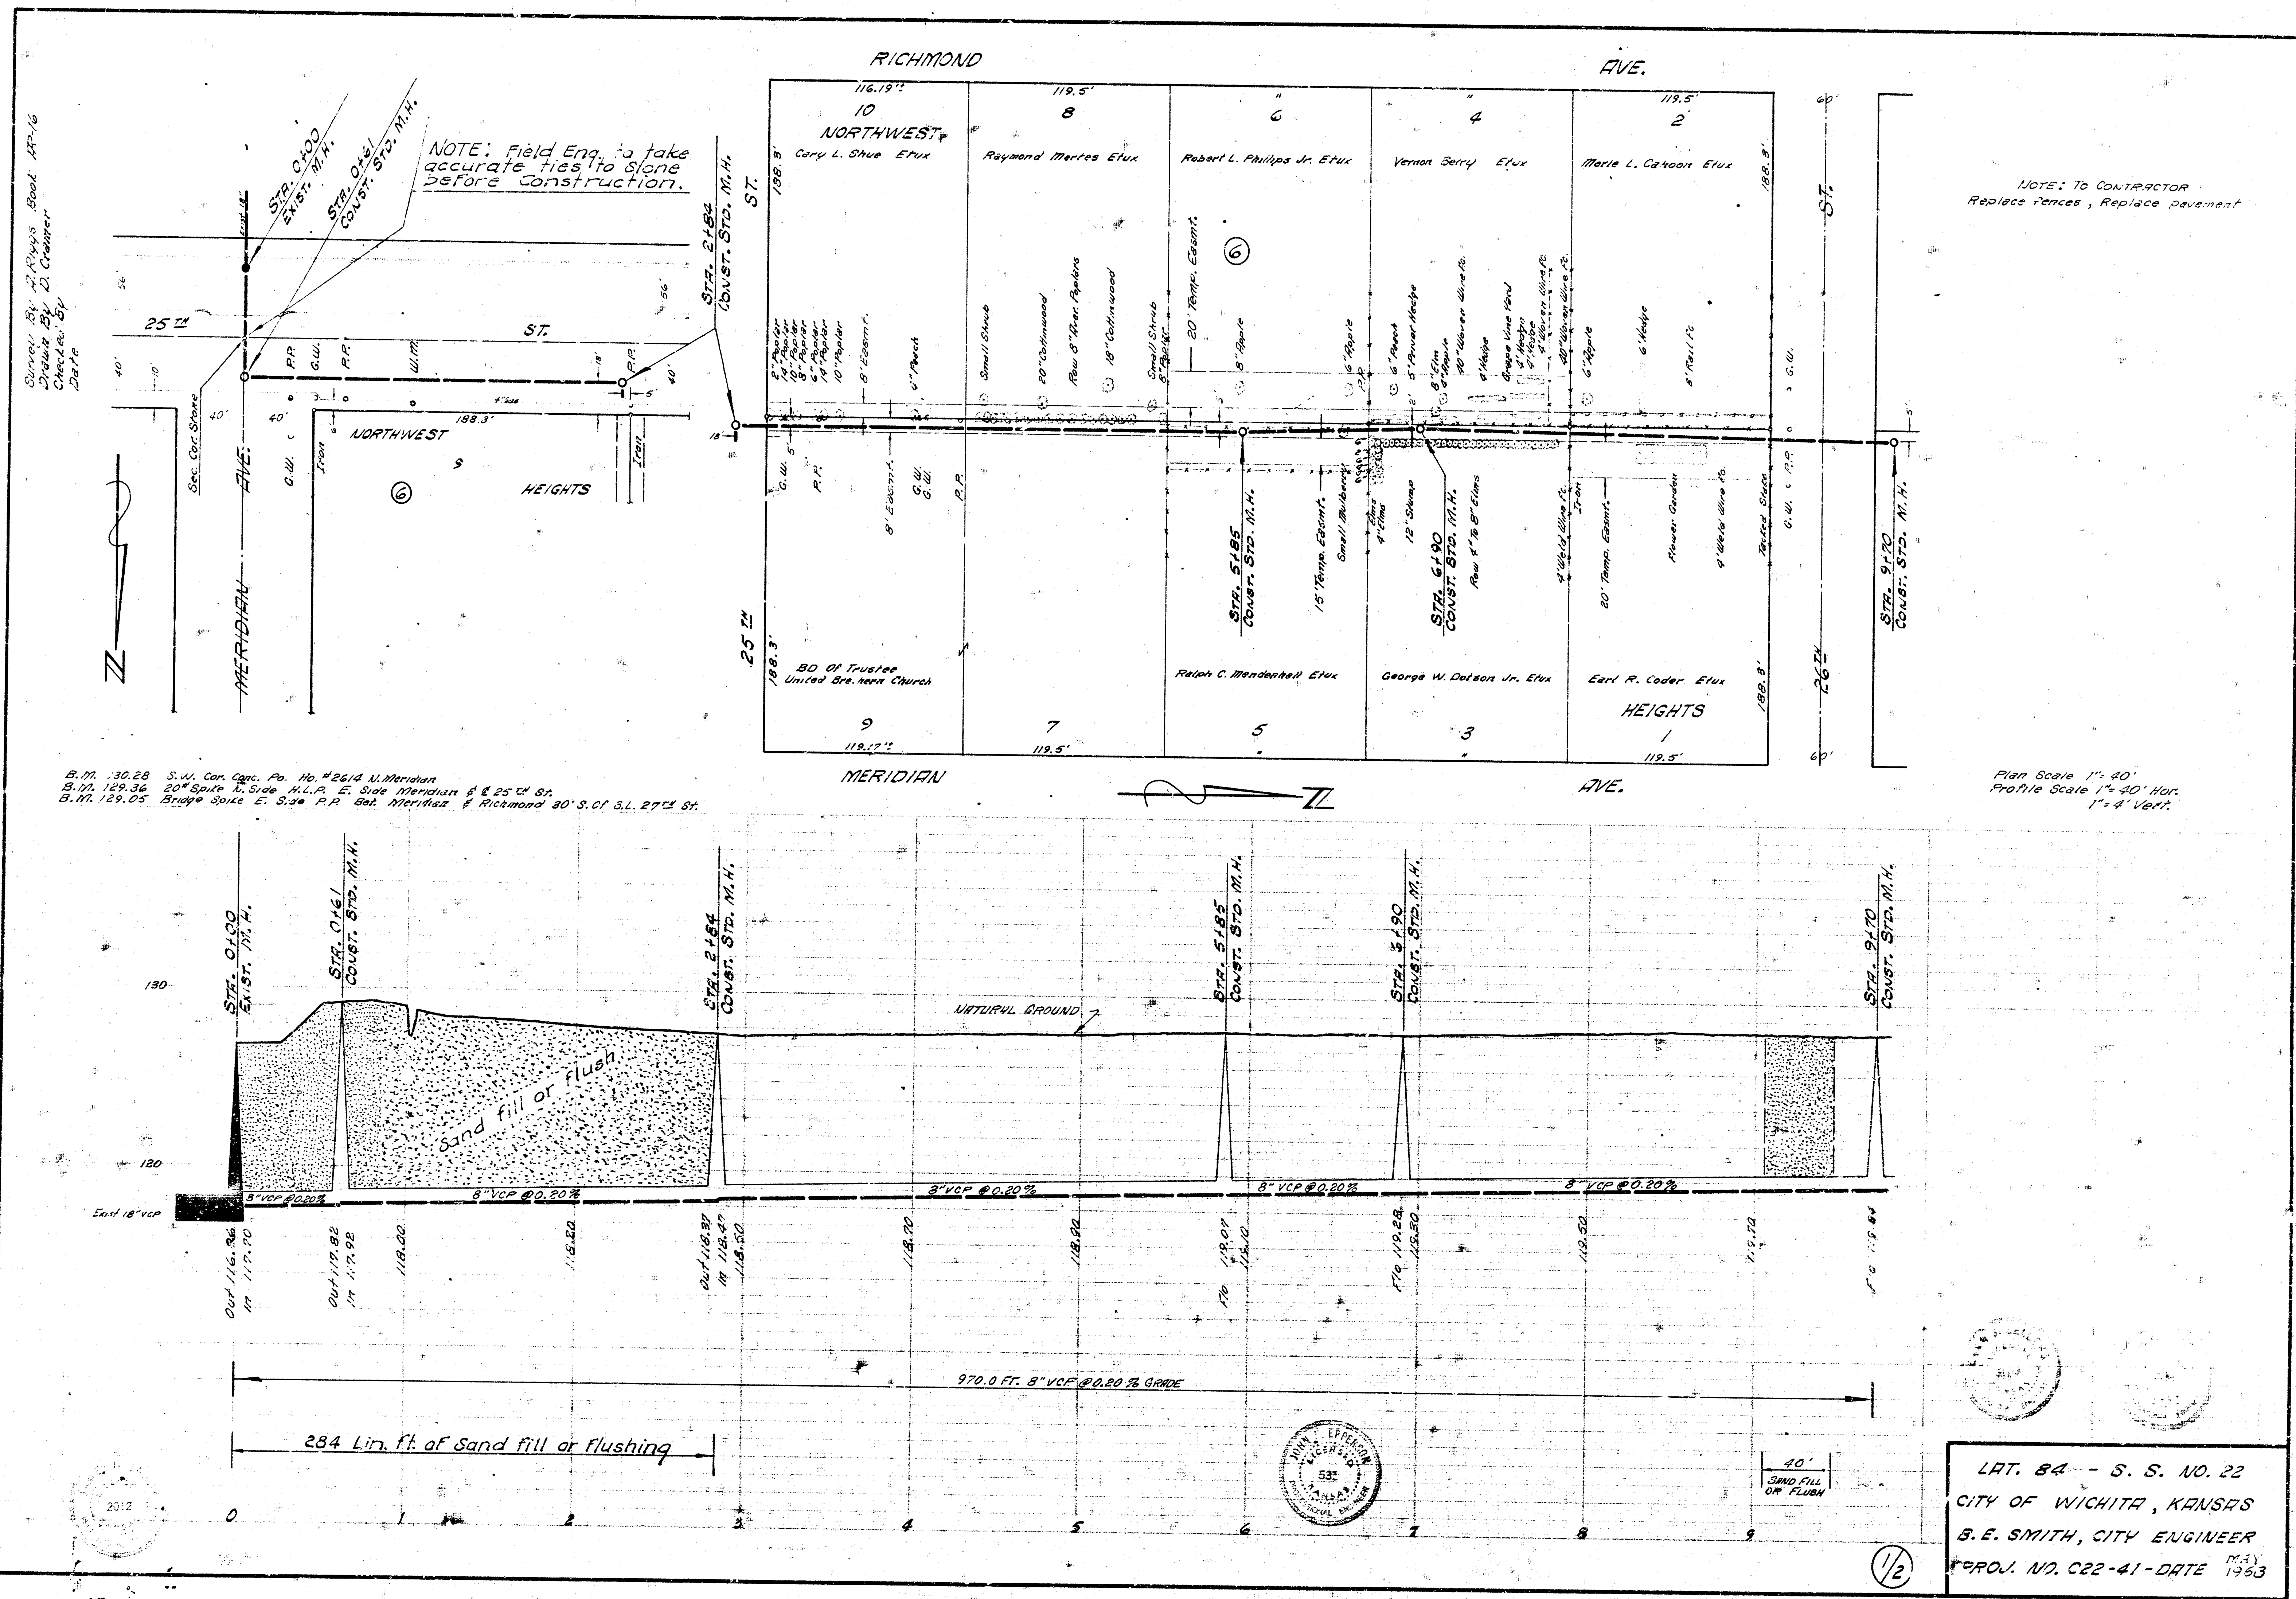


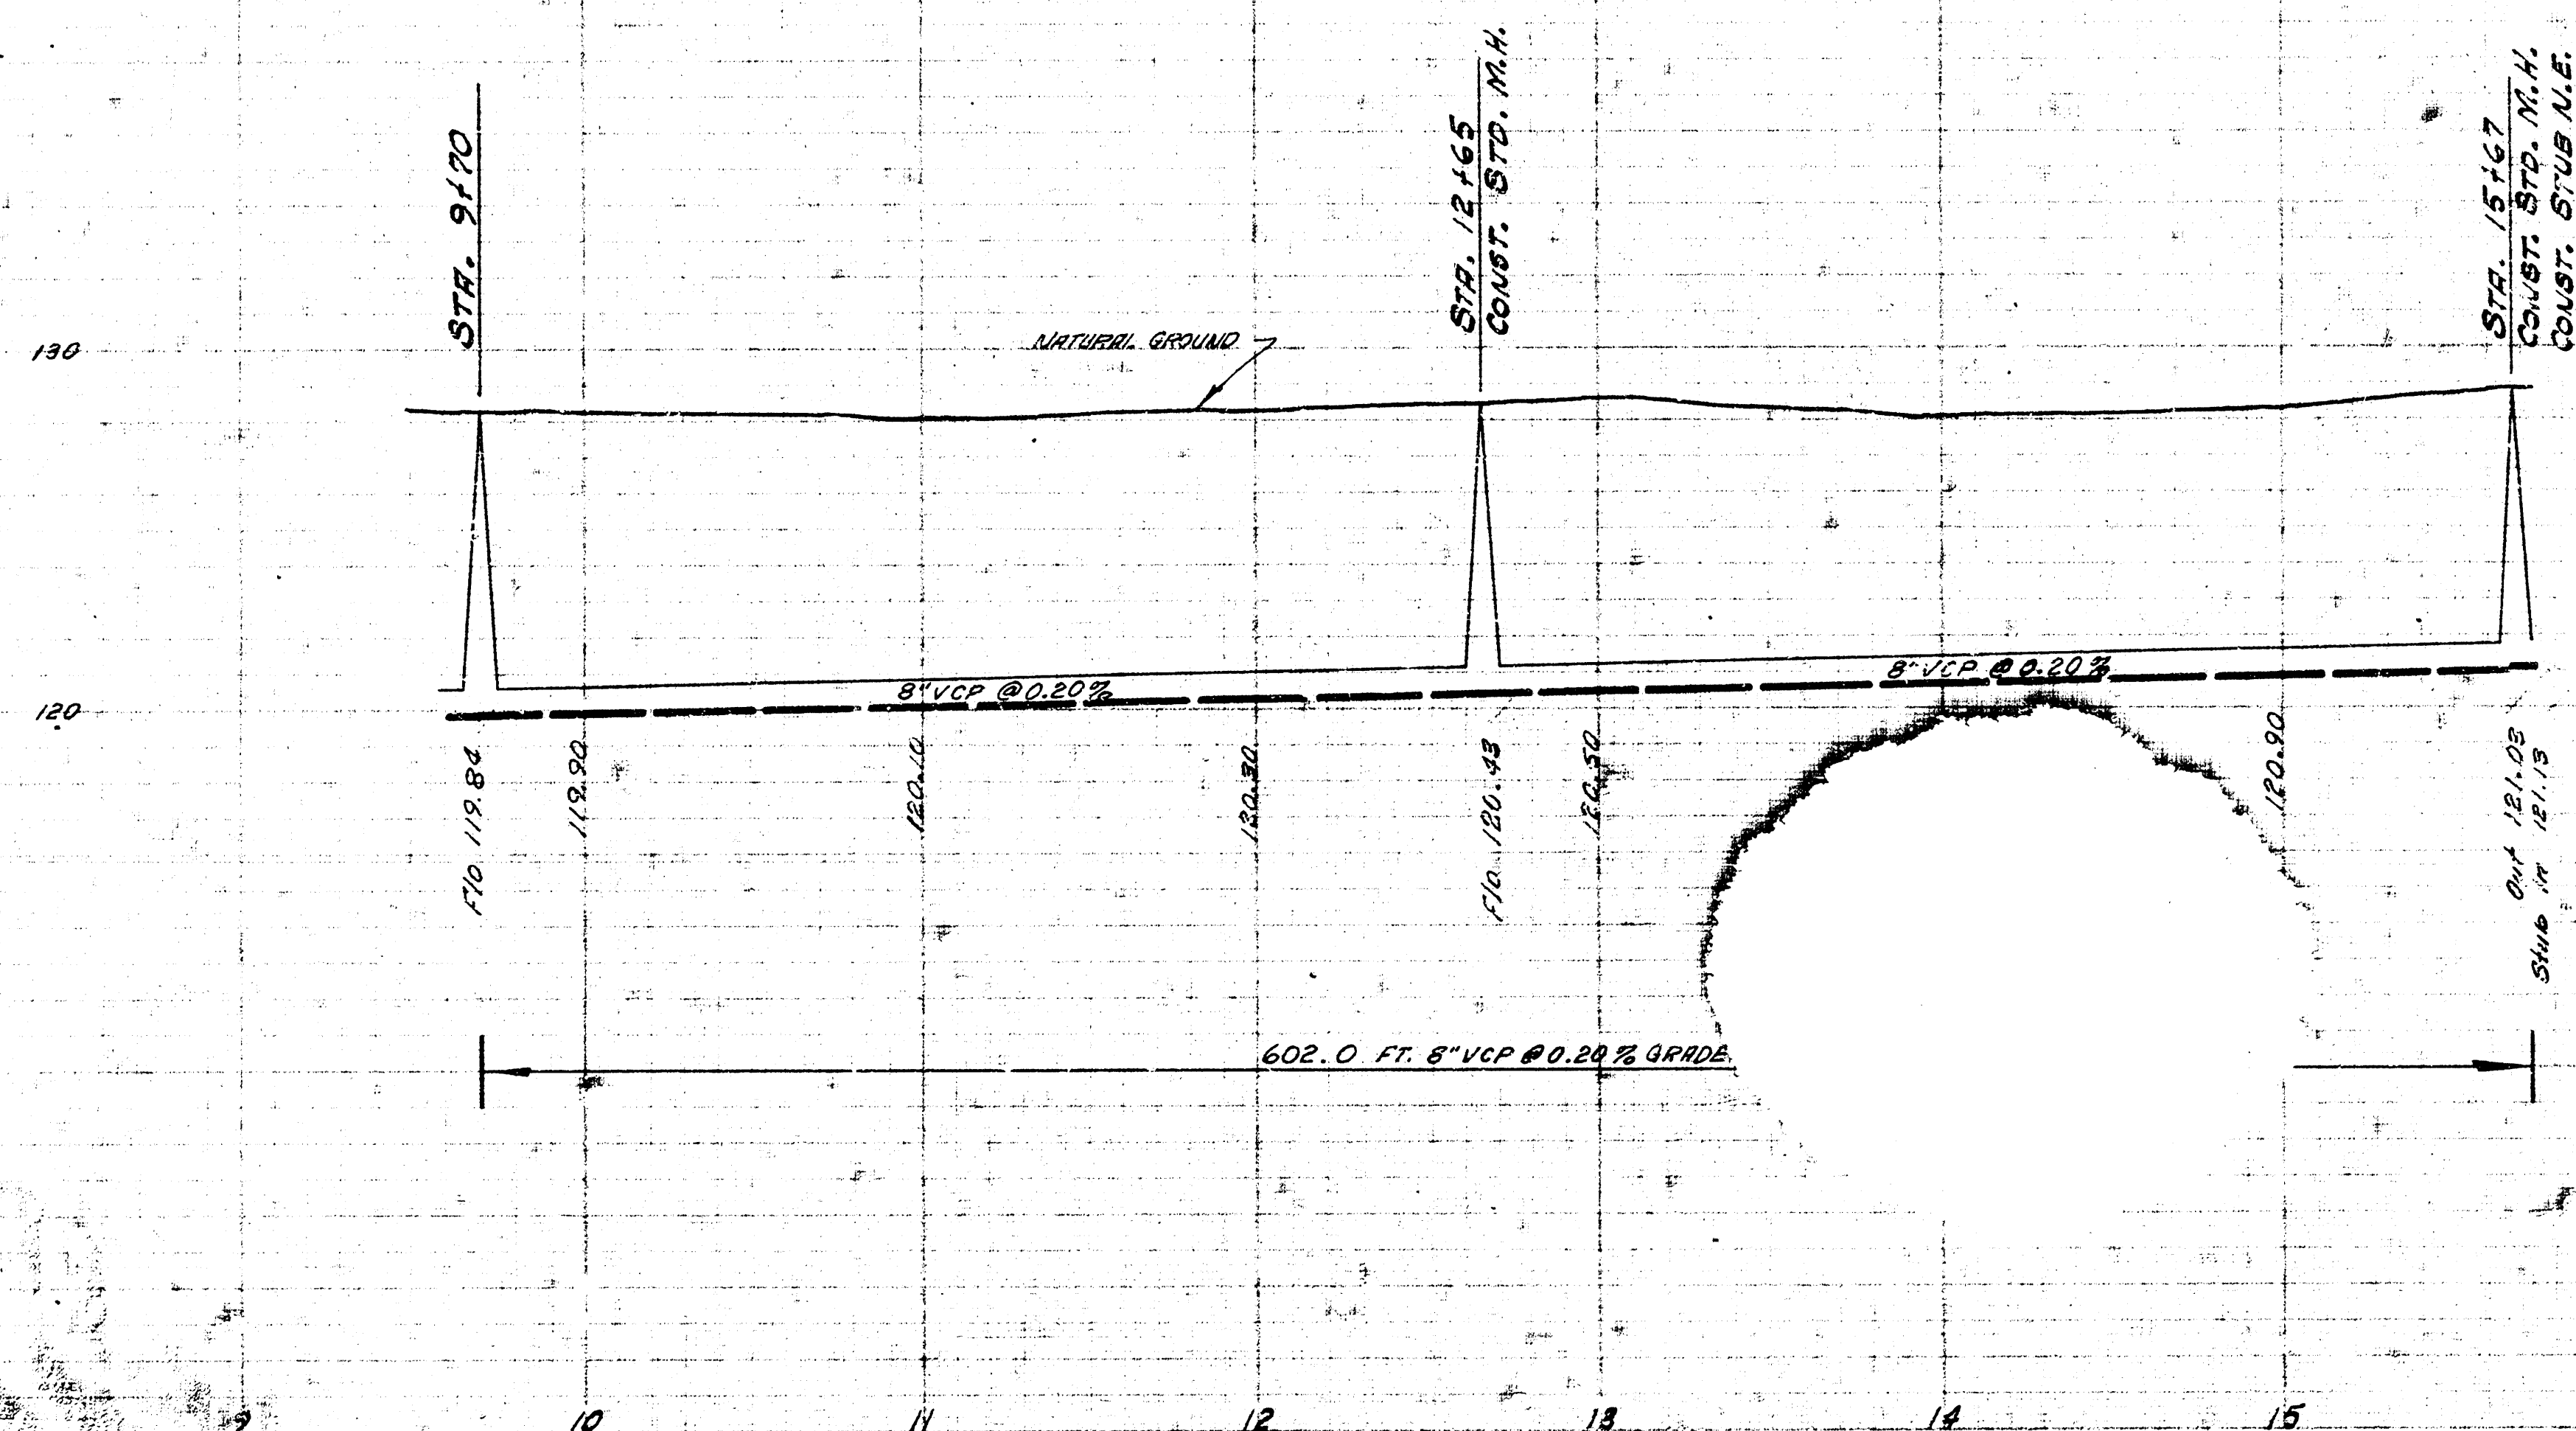

LAT. 84 - S. S. NO. 22
CITY OF WICHITA, KANSAS
B. E. SMITH, CITY ENGINEER
PROJ. NO. C22-41-DTE
MAY 1953

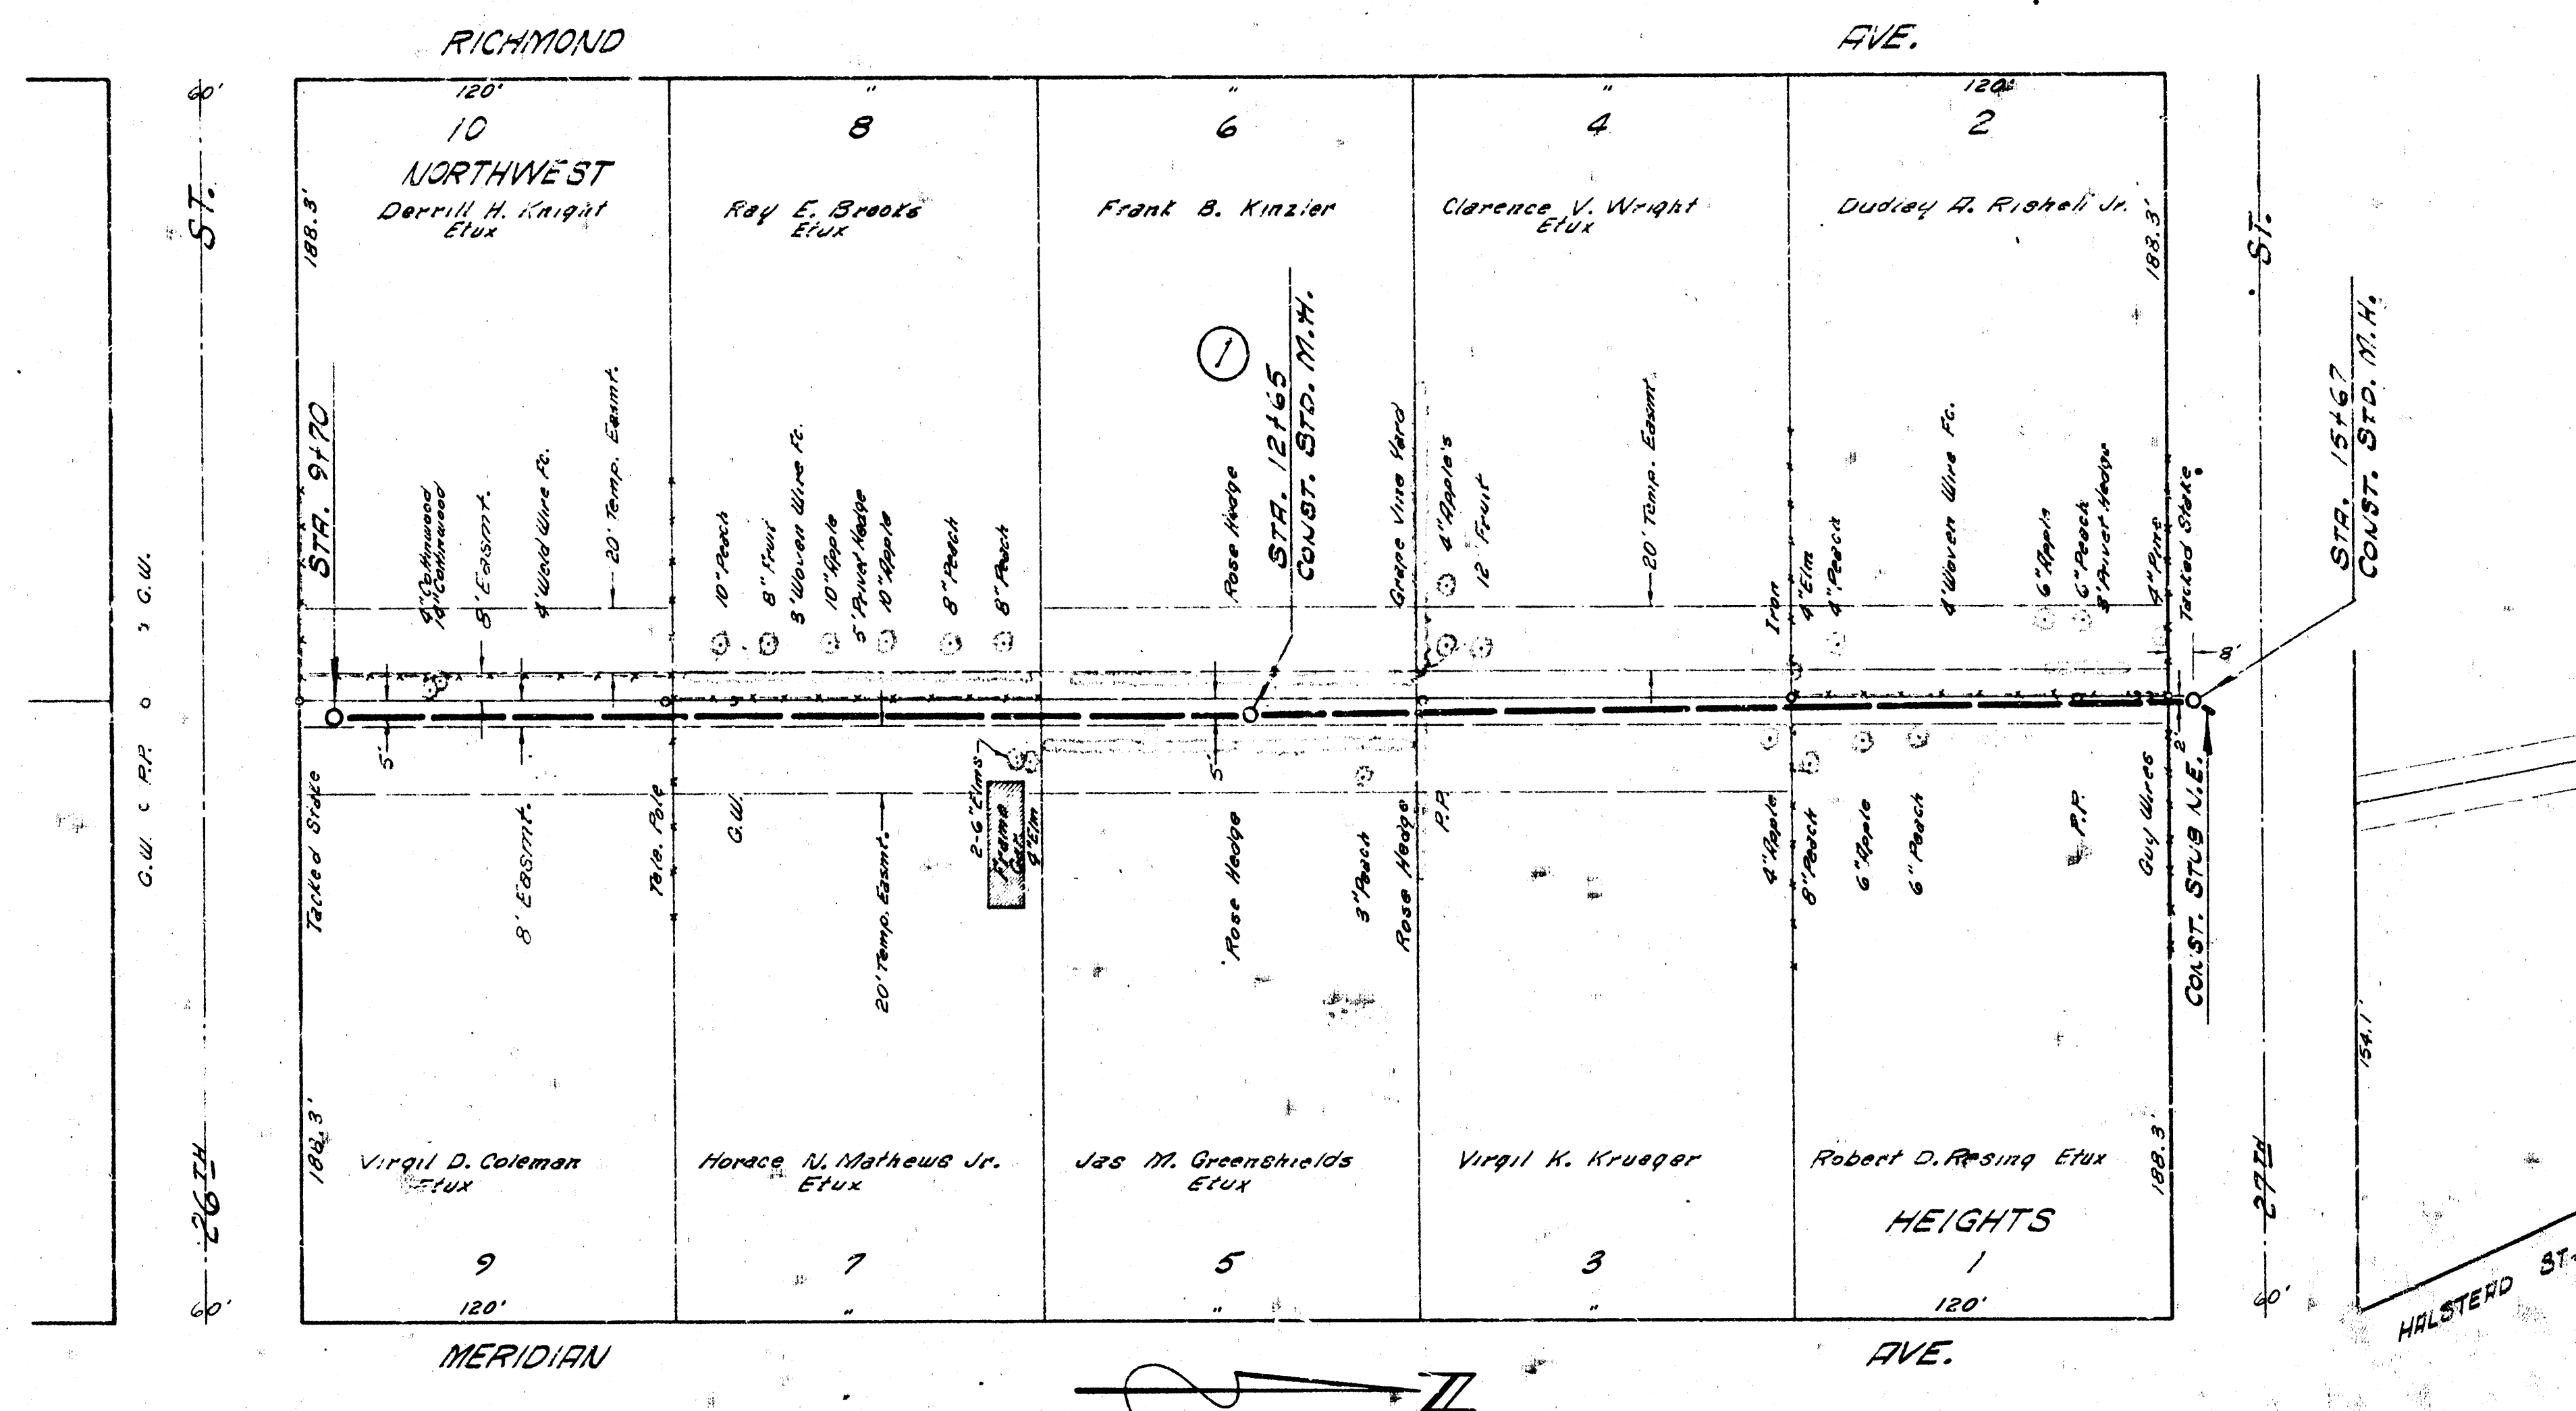

2/2 LAT. 84 - S. S. NO. 22