
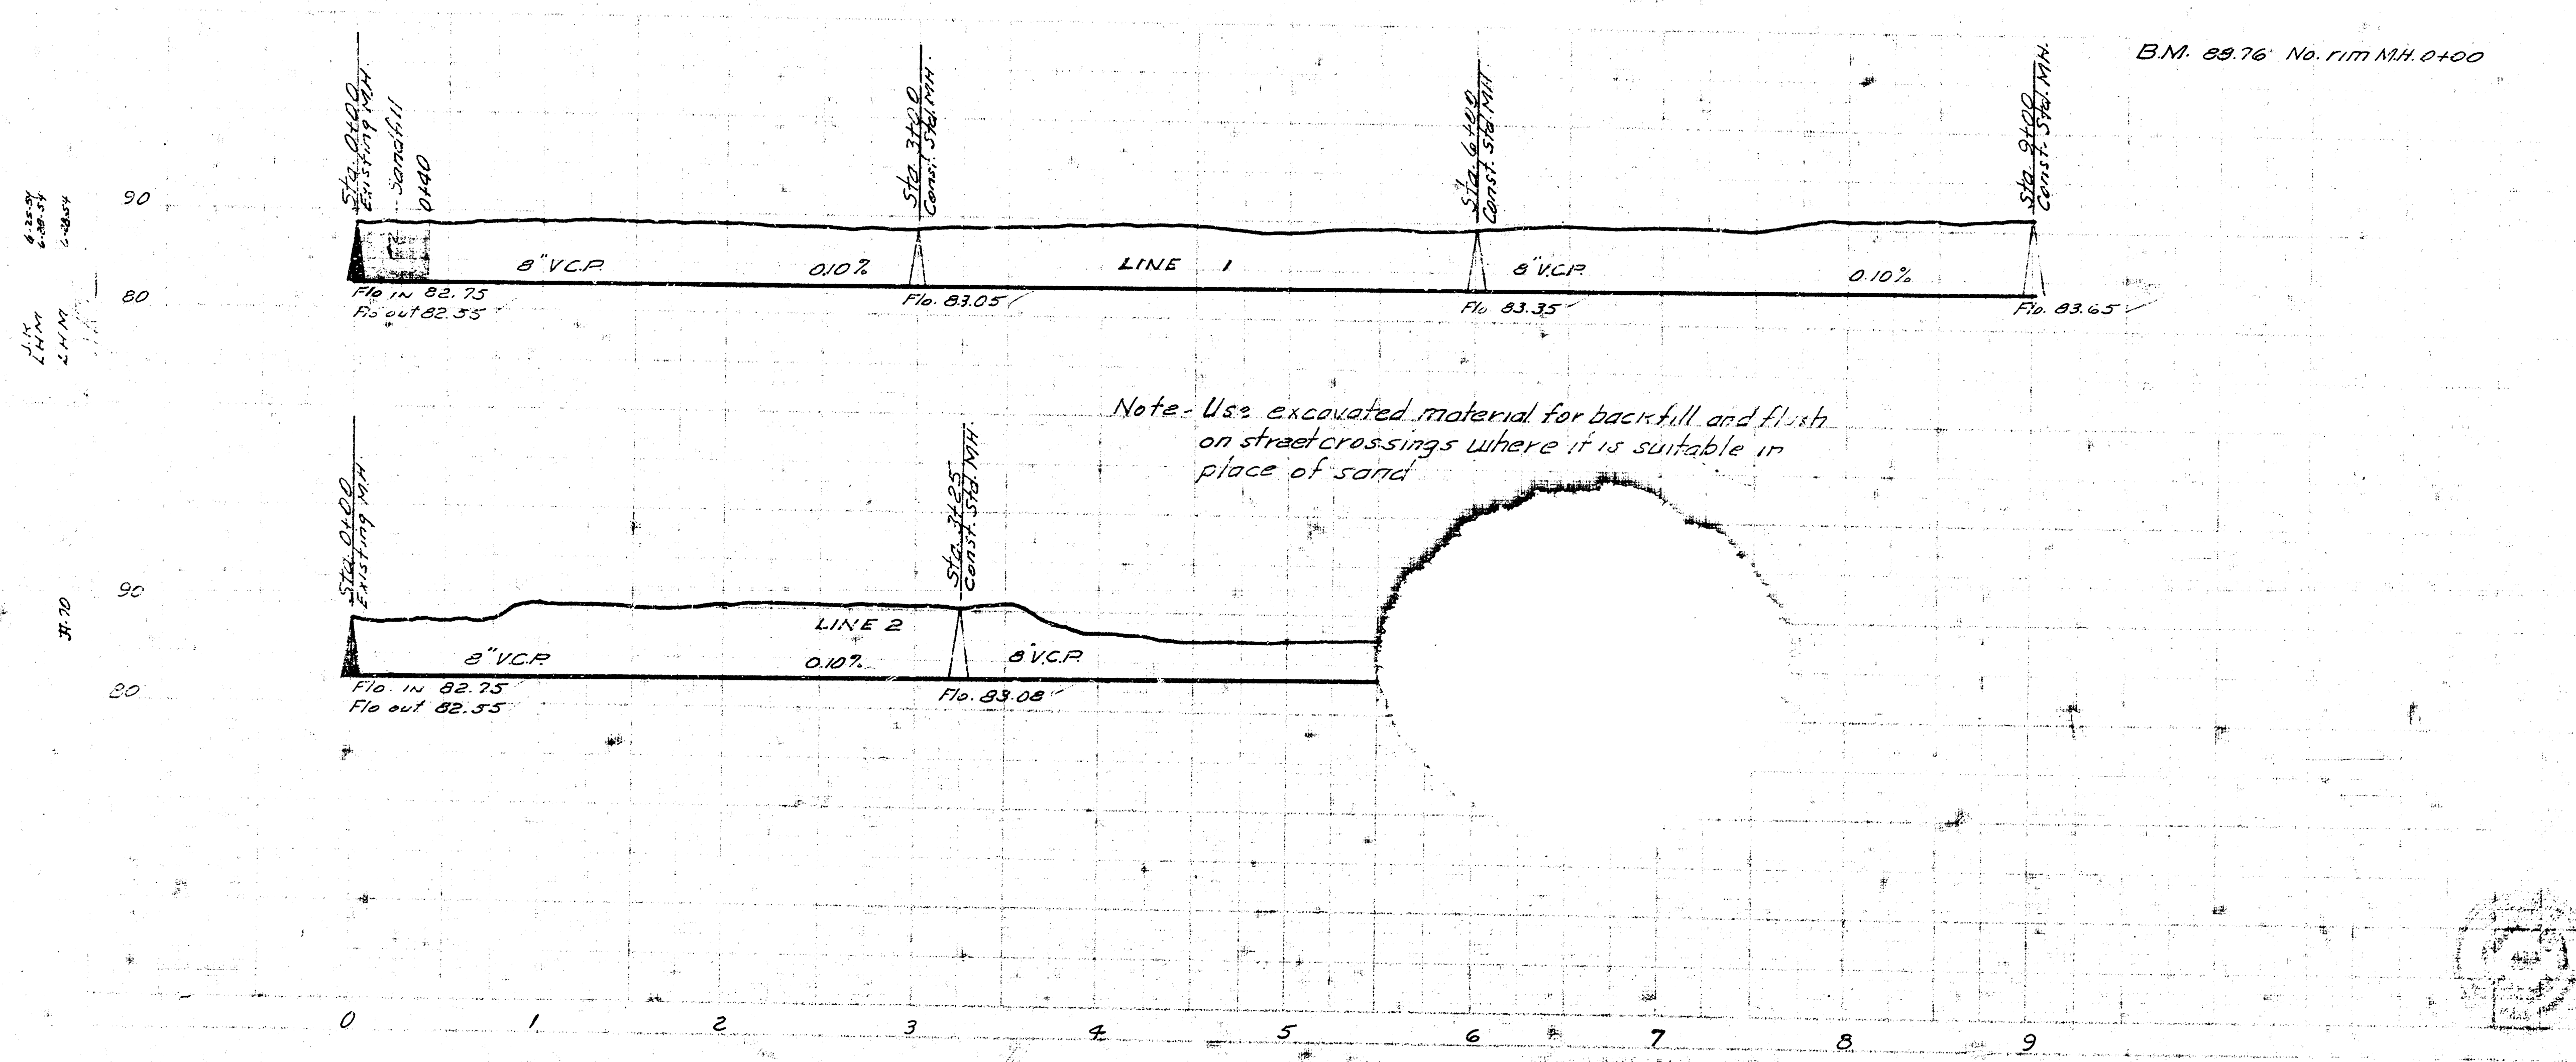


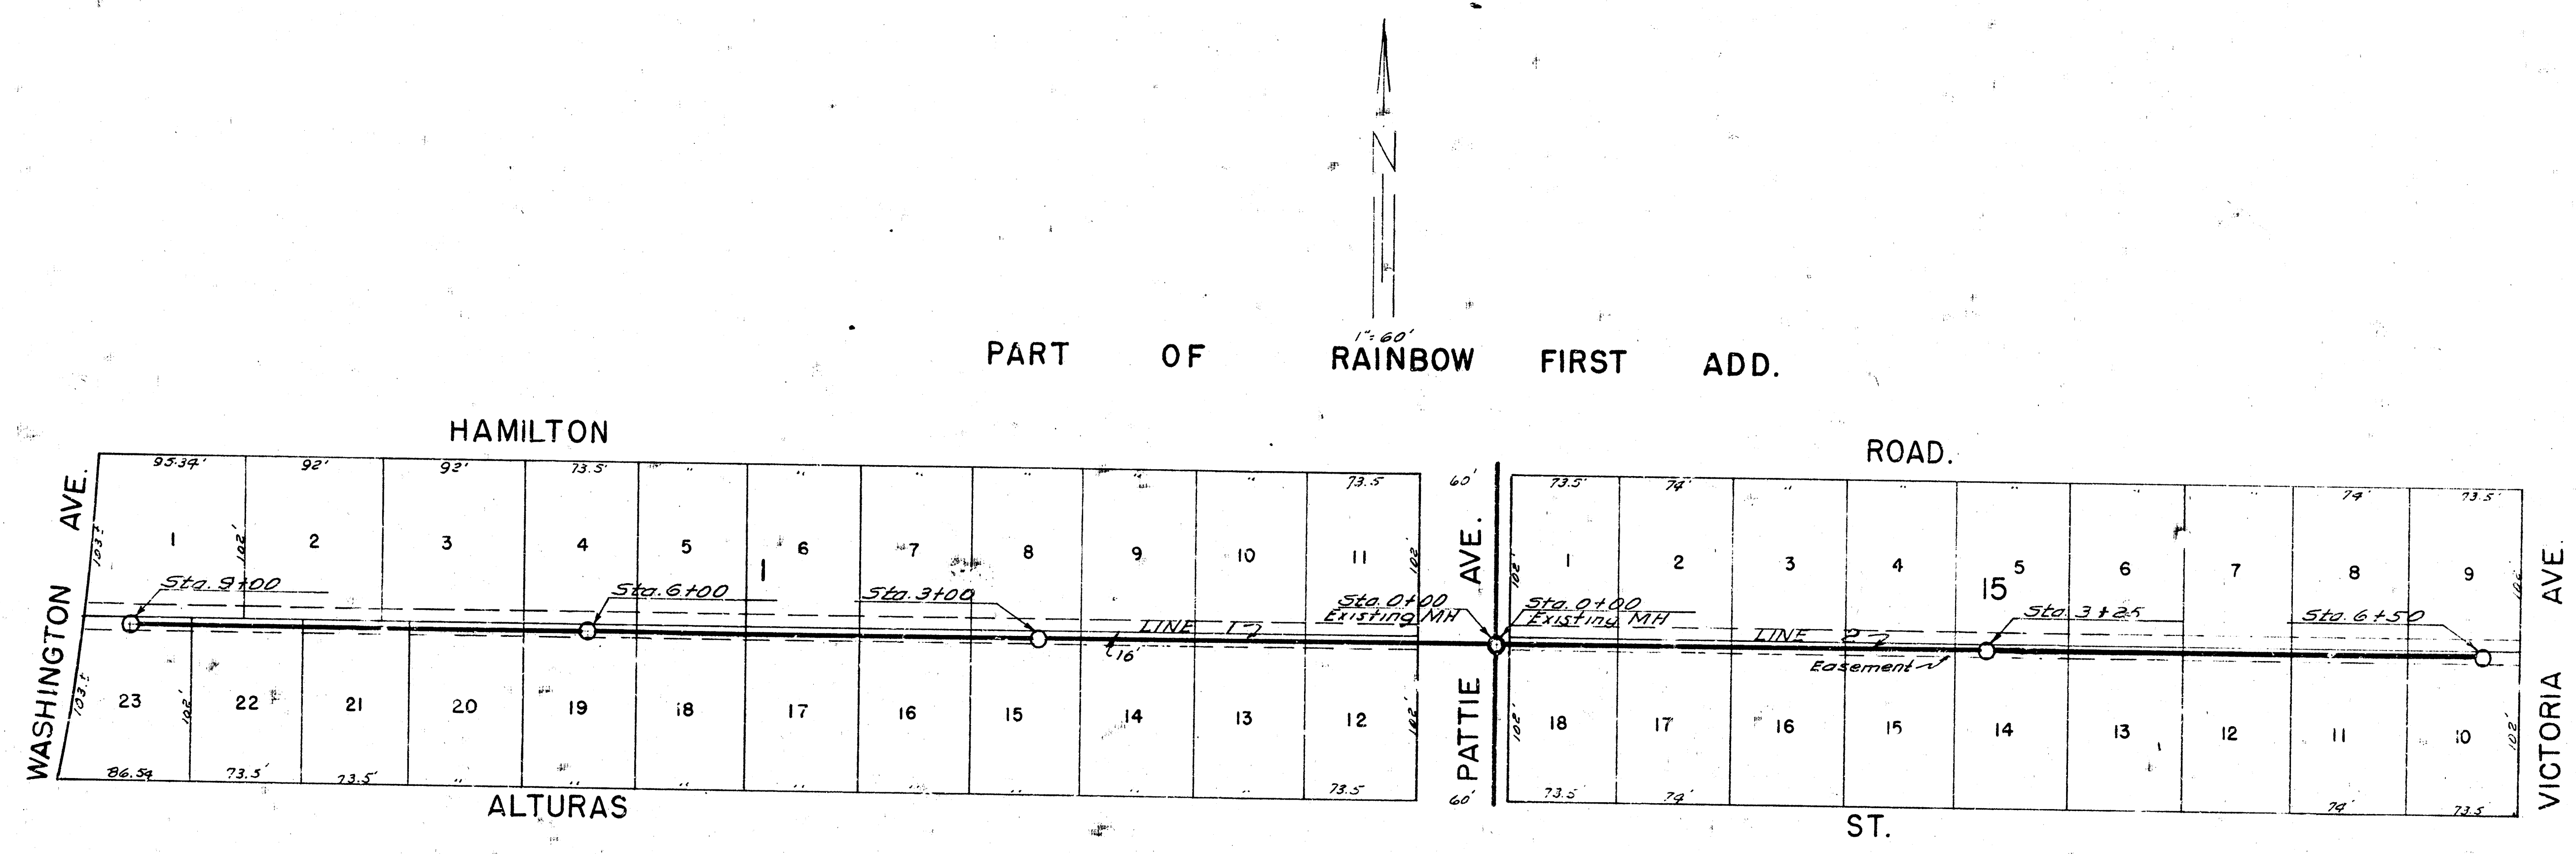

LAT 3 SUB 1 5522
 CITY OF WICHITA KANSAS
 BE SMITH CITY ENGINEER
 Proj. No. C-27-18