


Date 1-21-55
 Drawn by [Signature]
 Checked by [Signature]
 Approved by [Signature]

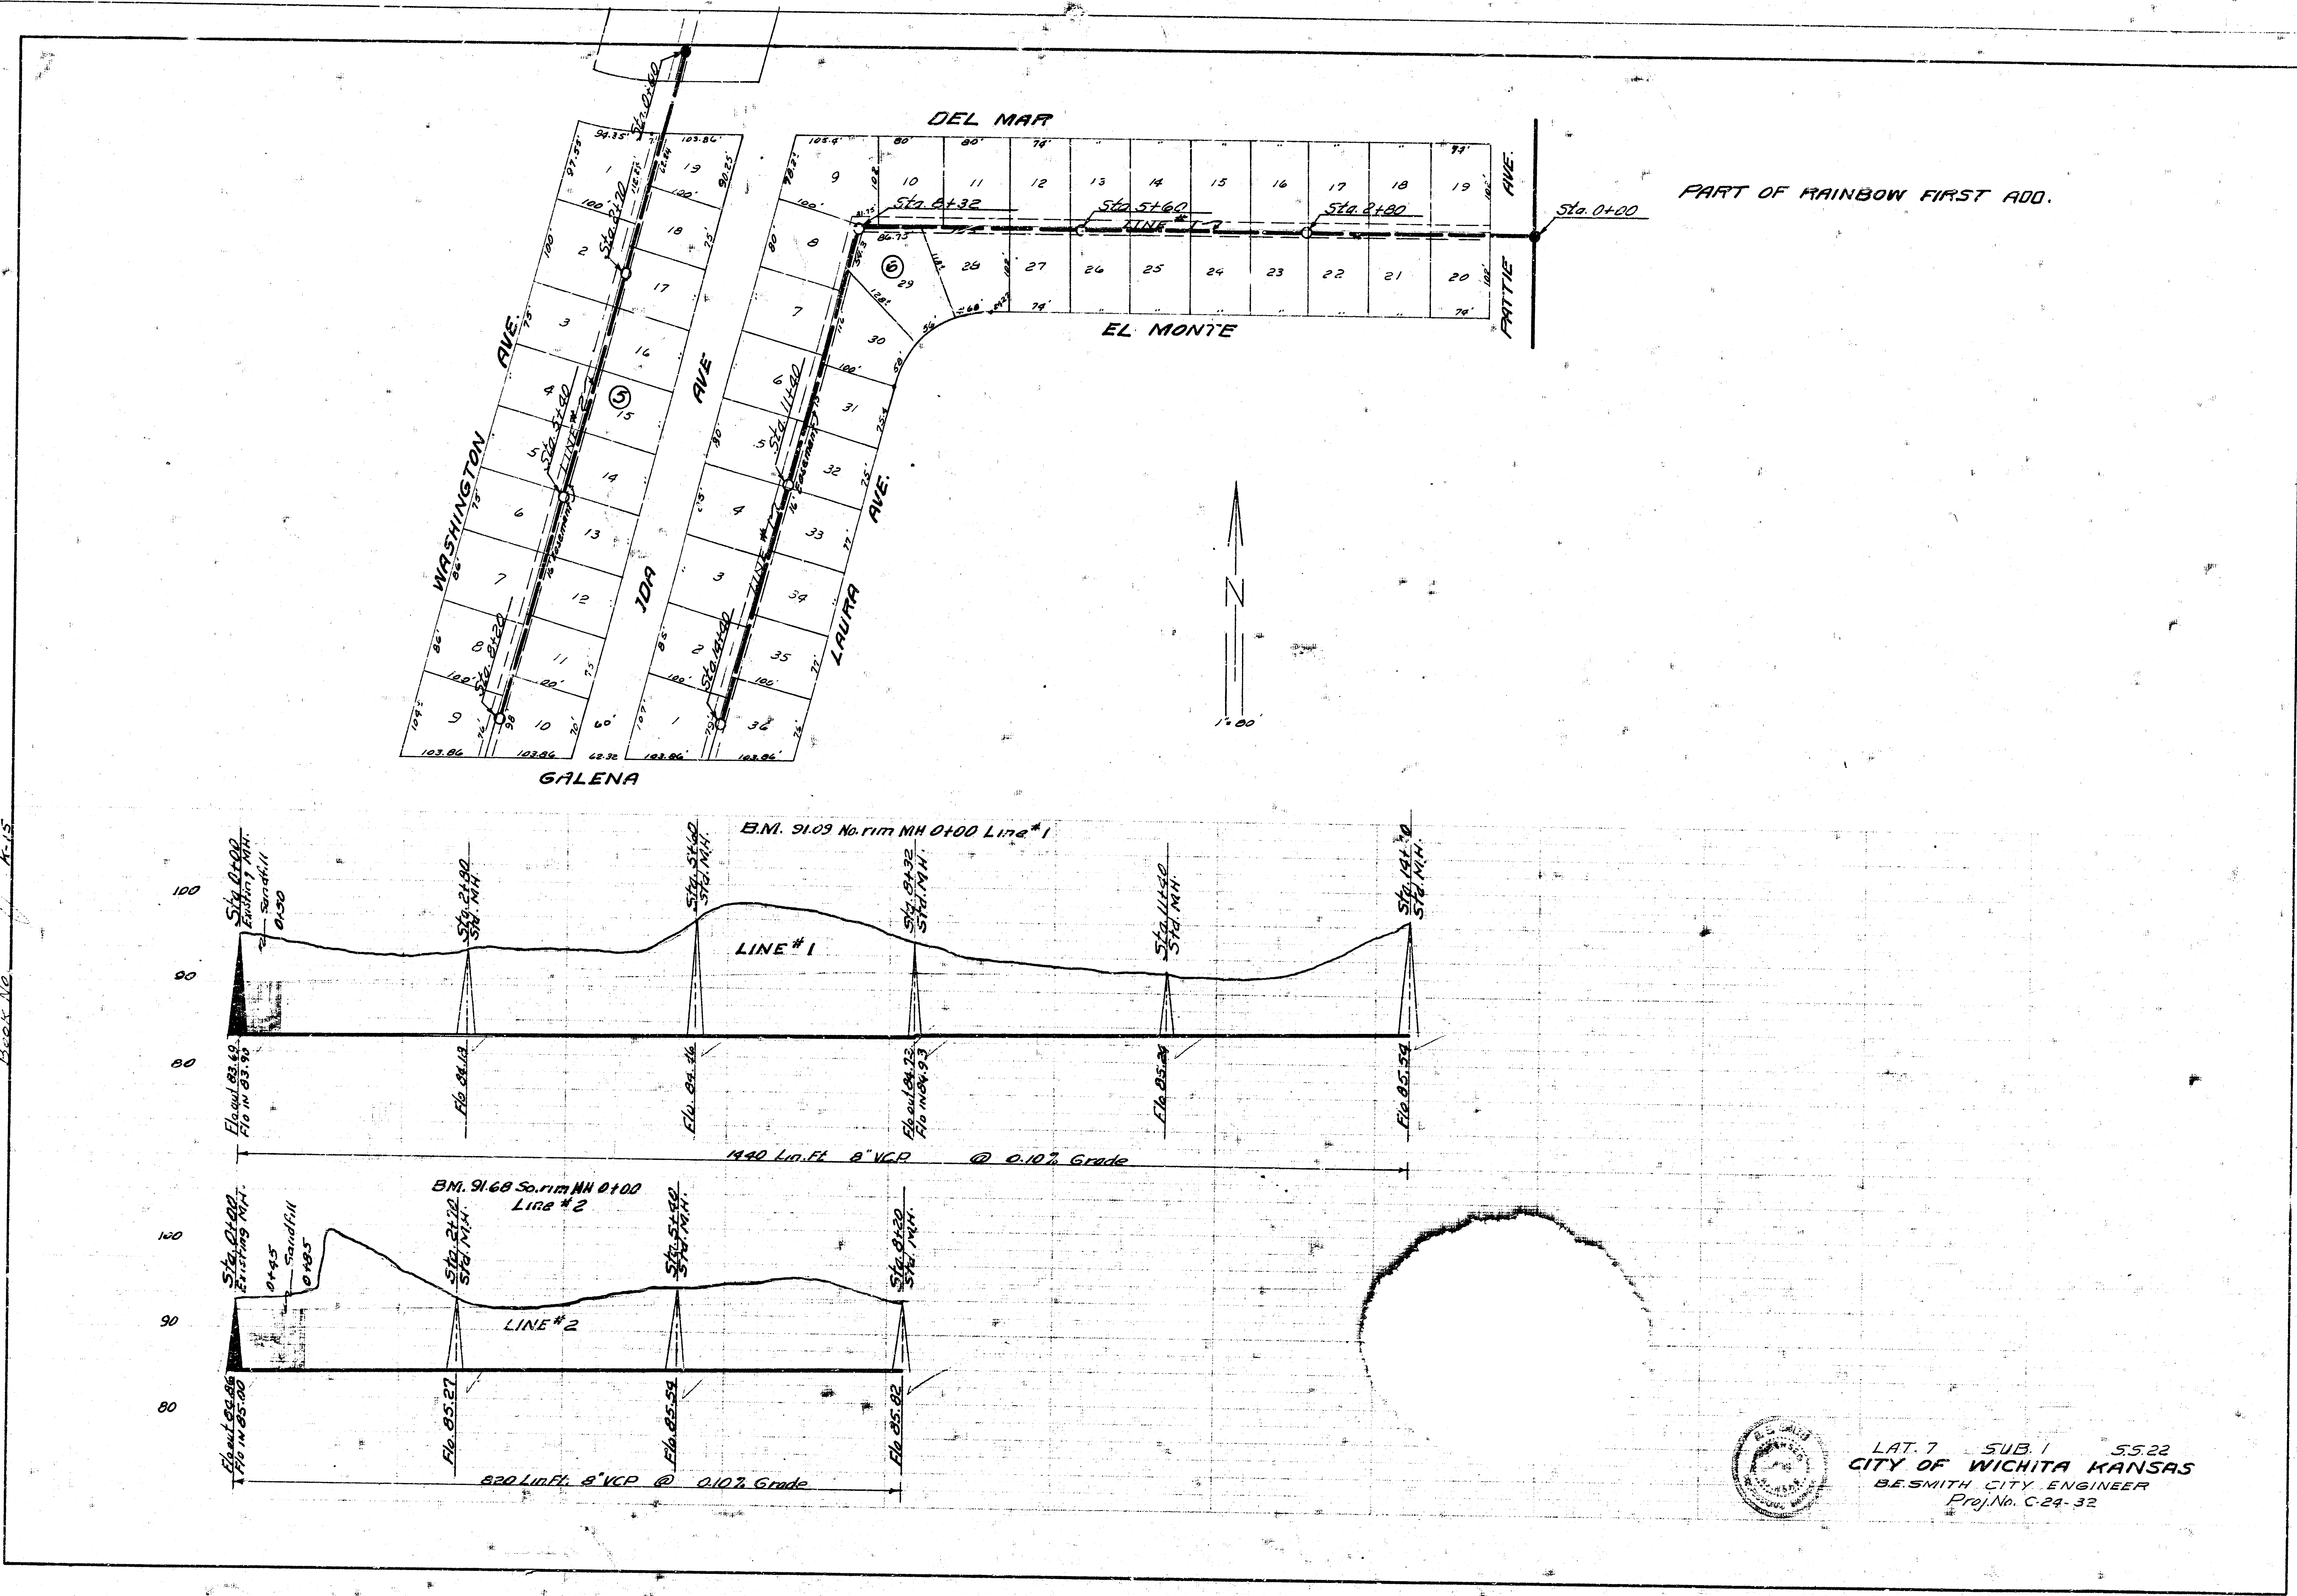

LAT. 7 SUB. 1 5522
 CITY OF WICHITA KANSAS
 BE SMITH CITY ENGINEER
 Proj. No. C-29-32