
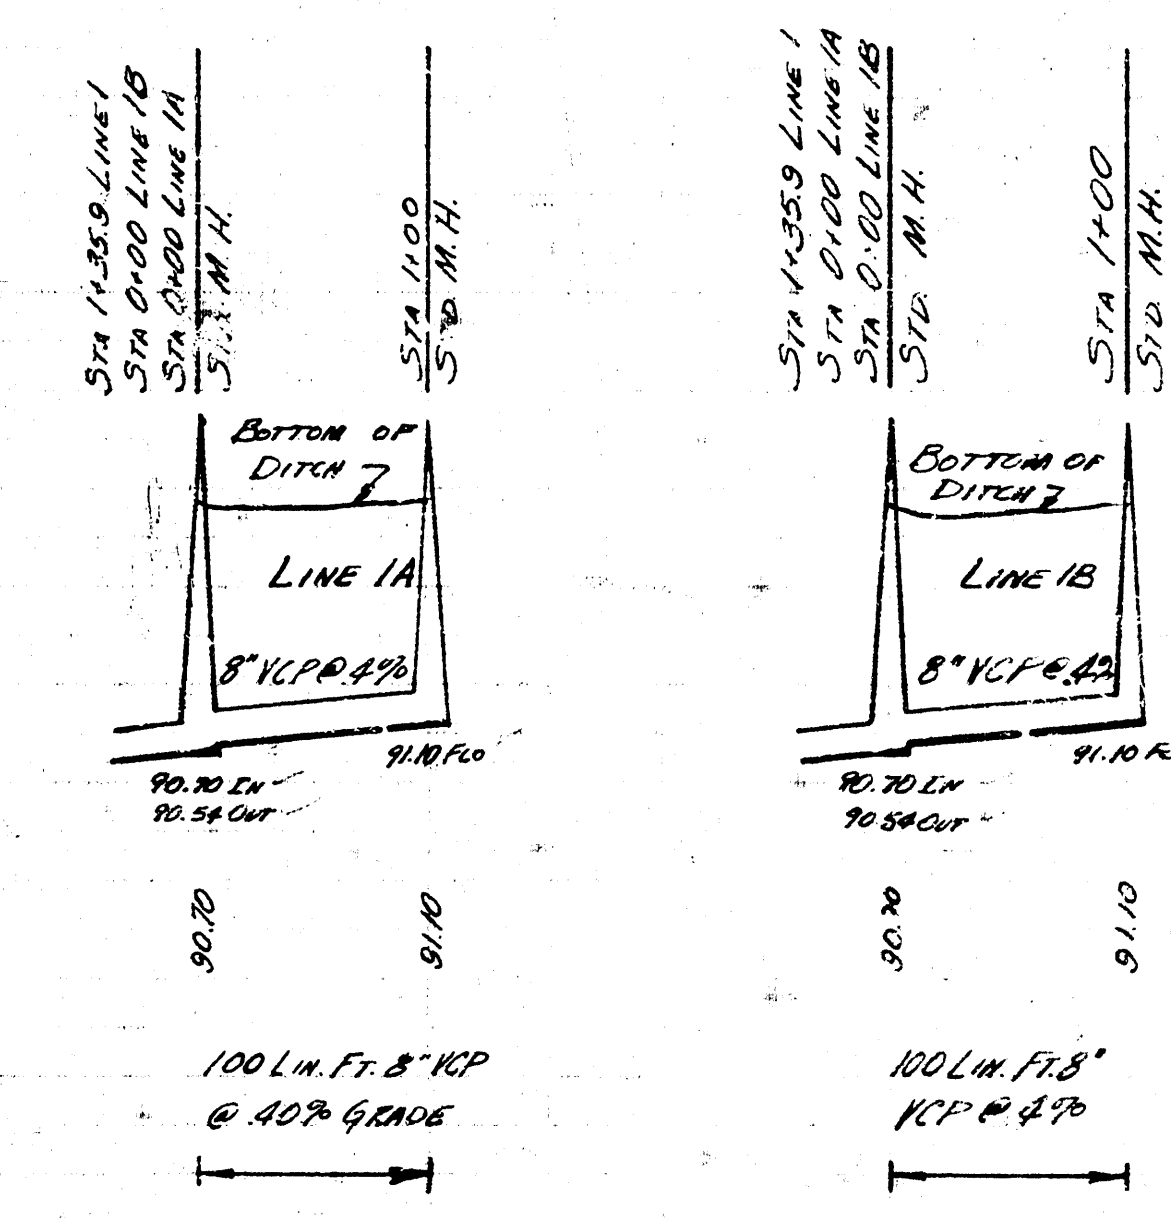
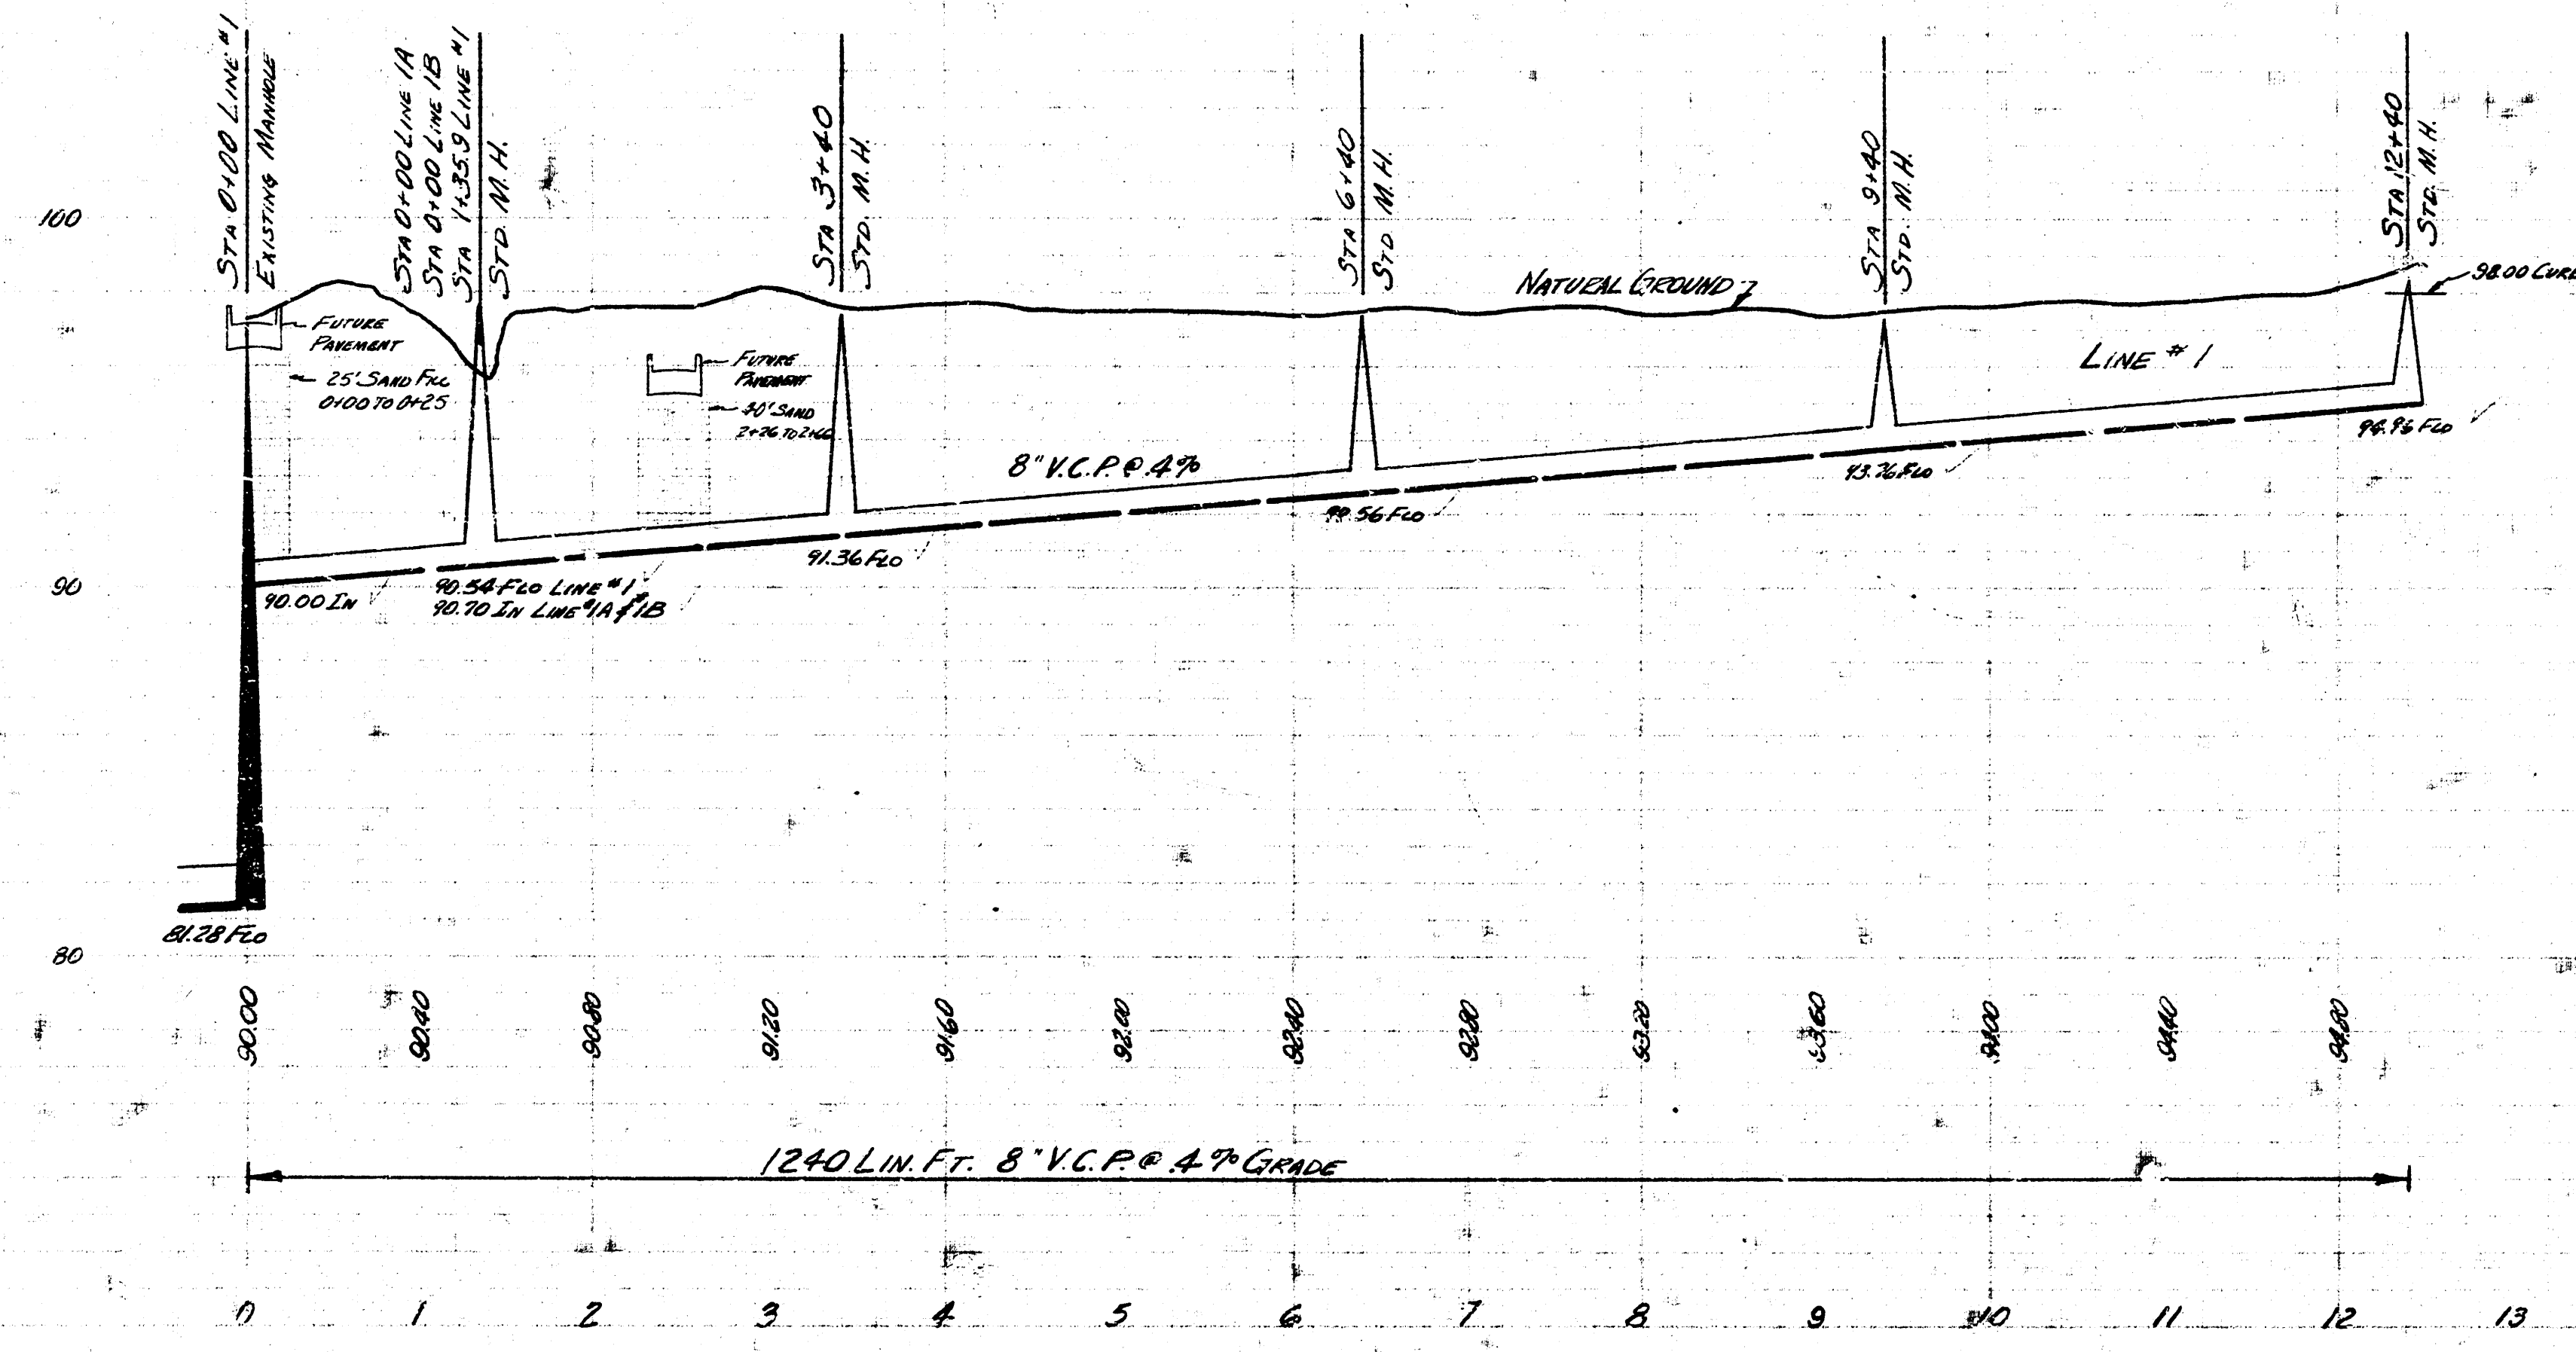


Survey I. Hanson
Plan D. Sellers
Checked
Date April, 1955

B. M. 99.93 S.W. Cor. Conc. Pav. Ho. 1404 N.W. Cor. MARTINSONS & 27TH
B. M. 98.645 S.W. SENECA & 27TH 46' W. & 56' N. of B.M. 82

PLAN SCALE 1" = 80'
PROFILE SCALE 1" = 80' HOR. 1" = 4' VERT.

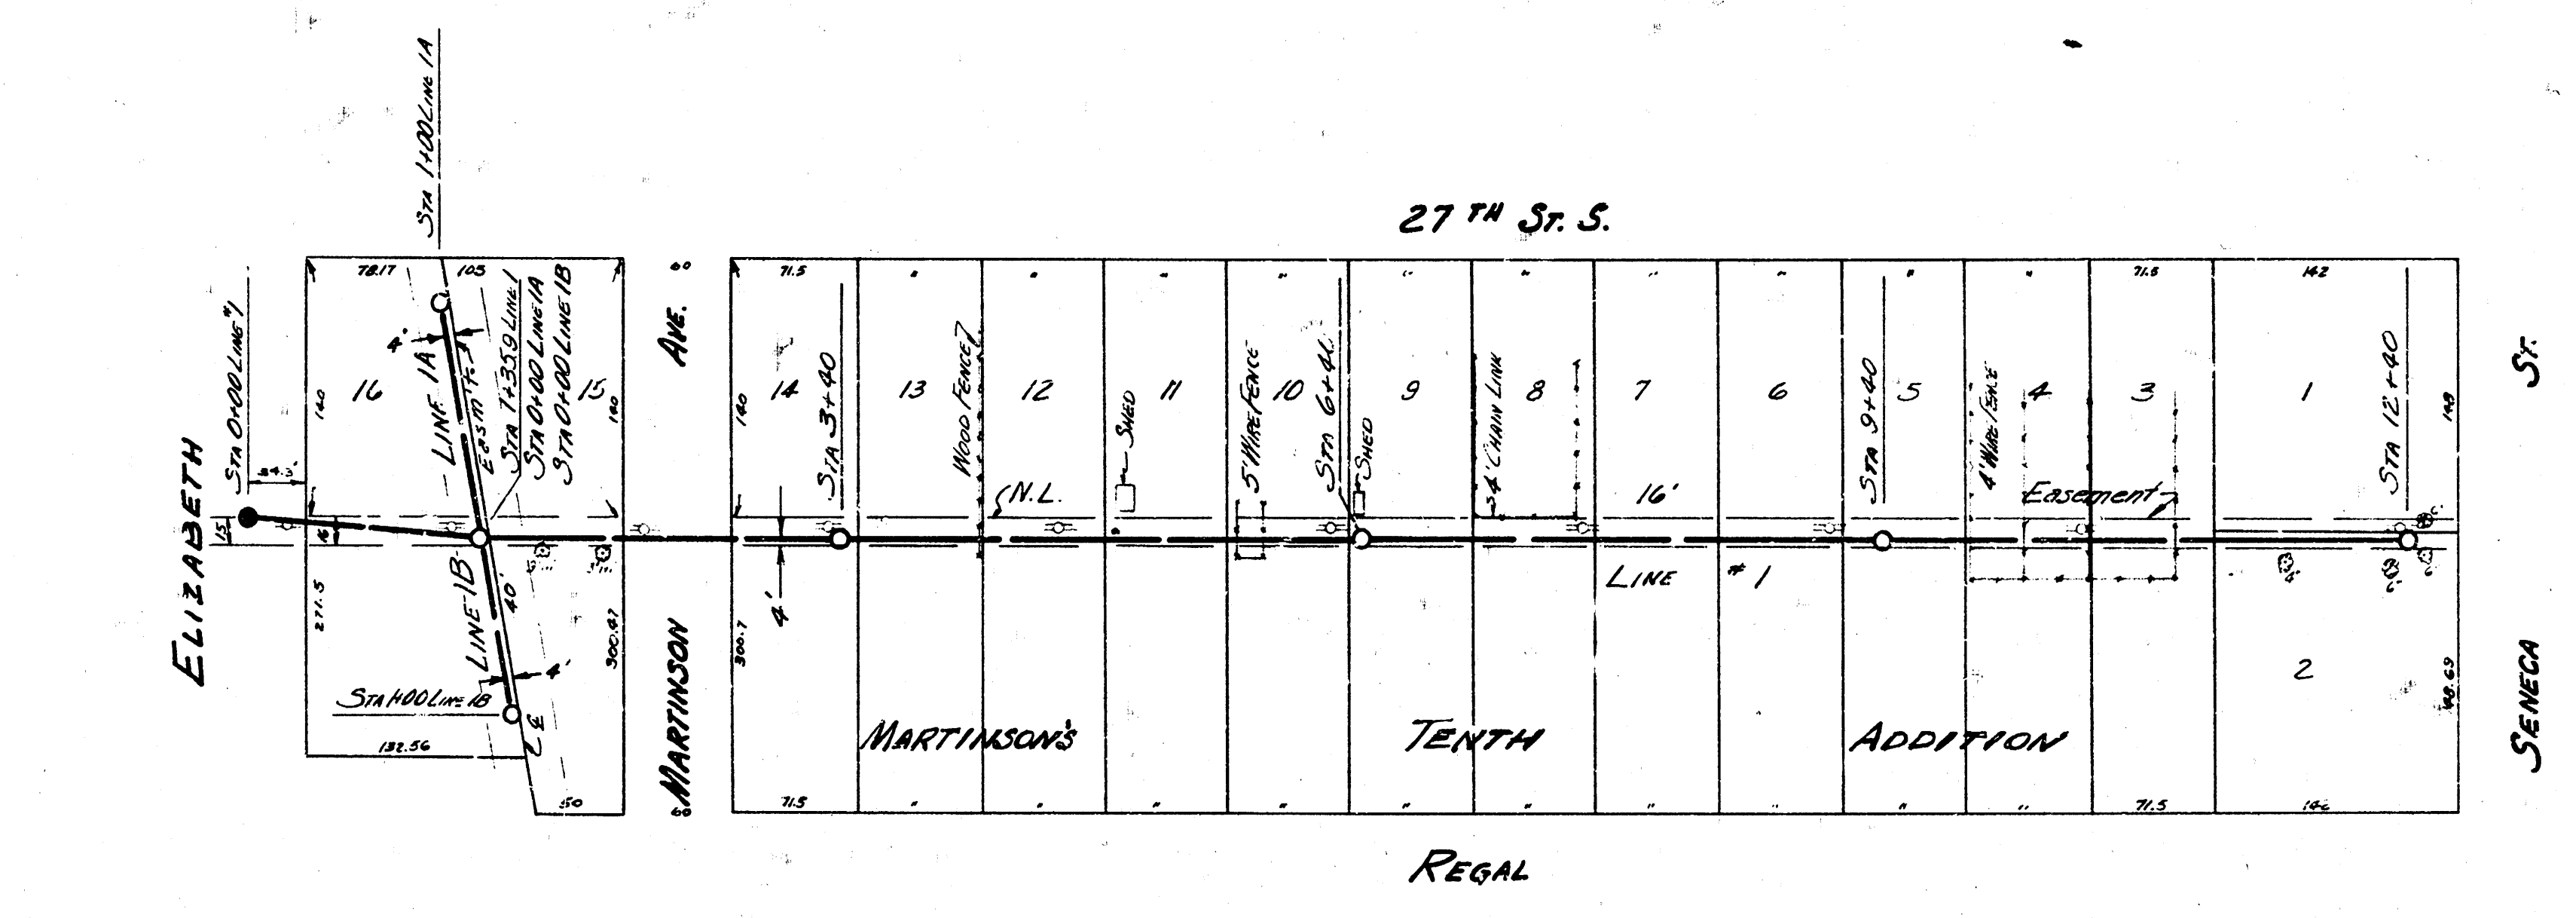

LAT. 12 SUB. 2 S. 5. 22
CITY OF WICHITA
B.E. SMITH CITY ENGINEER
APRIL 1955 Proj. C25-28