


Survey by Hanson, Box 1410
Checked by T. Demer
DATE 1956

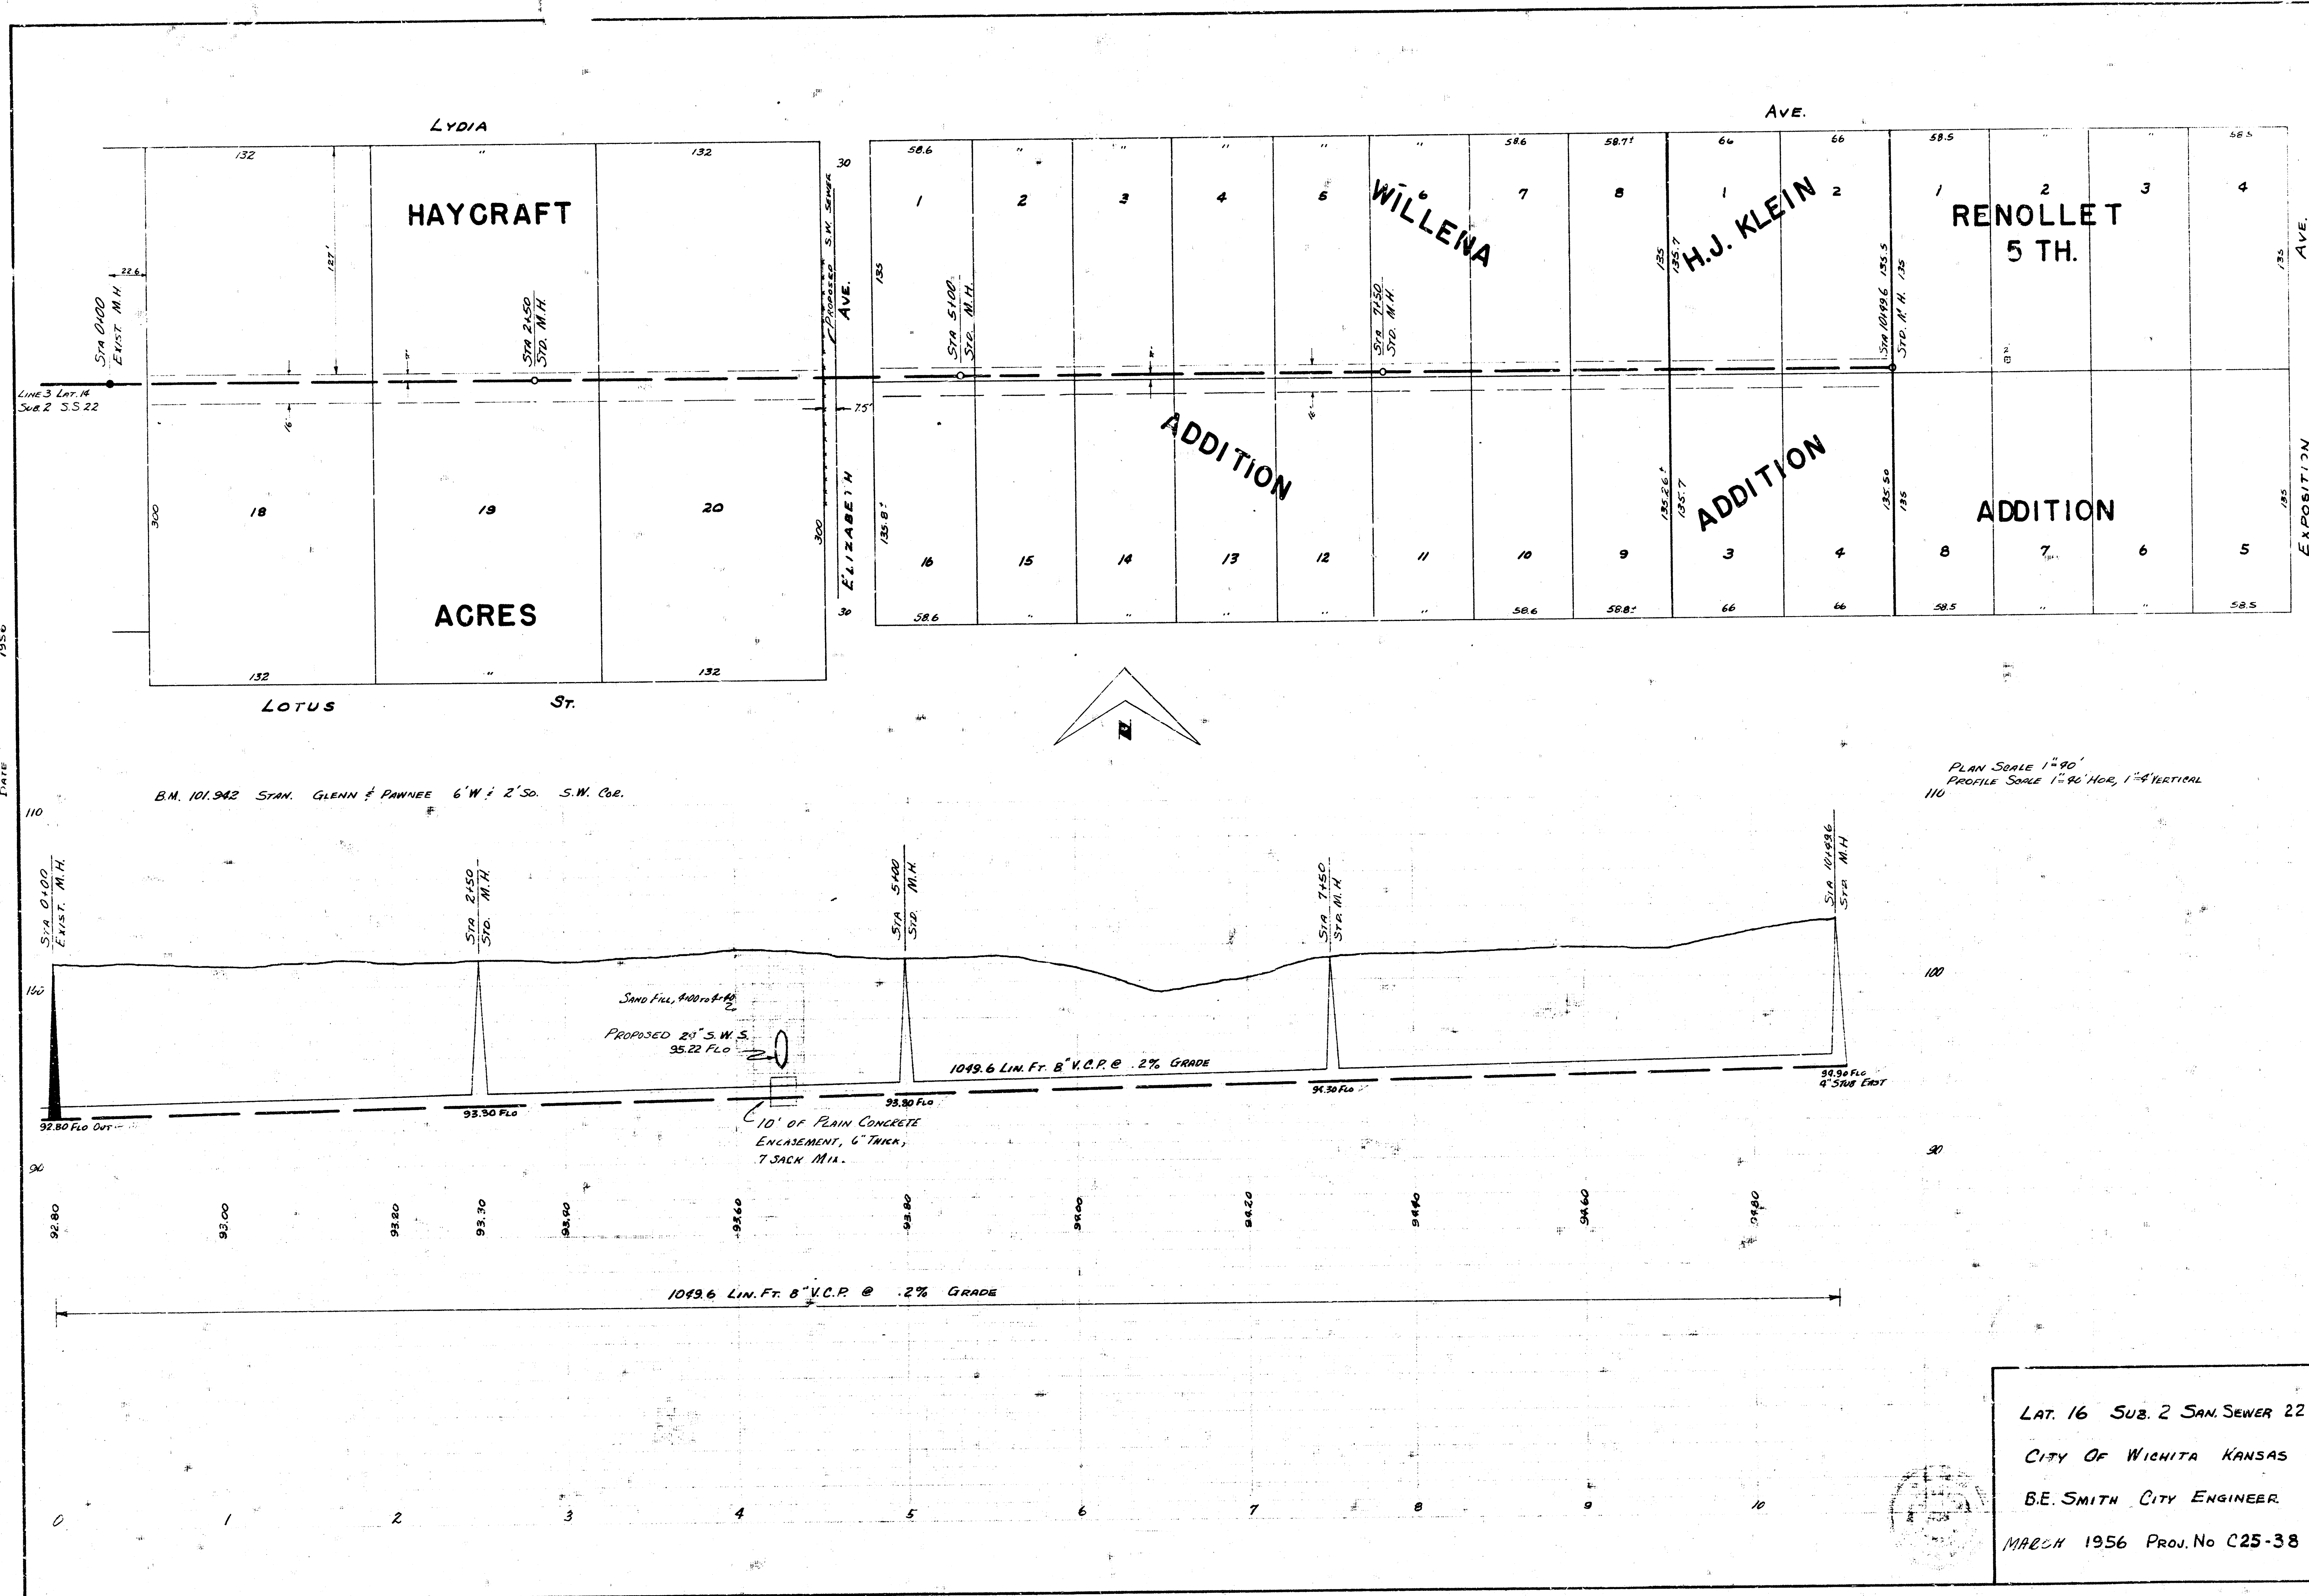

LAT. 16 SUB. 2 SAN. SEWER 22
CITY OF WICHITA KANSAS
B.E. SMITH CITY ENGINEER.
MARCH 1956 PROJ. NO C25-38