





LOCATION MAP
 LAT. 19 SUB. 2 SAN. SEWER 22
 CITY OF WICHITA
 B.E. SMITH CITY ENGINEER PROJ. C25-52


Sewer & Water, Jan 1929
 Census & Planning Study
 Done July 1928

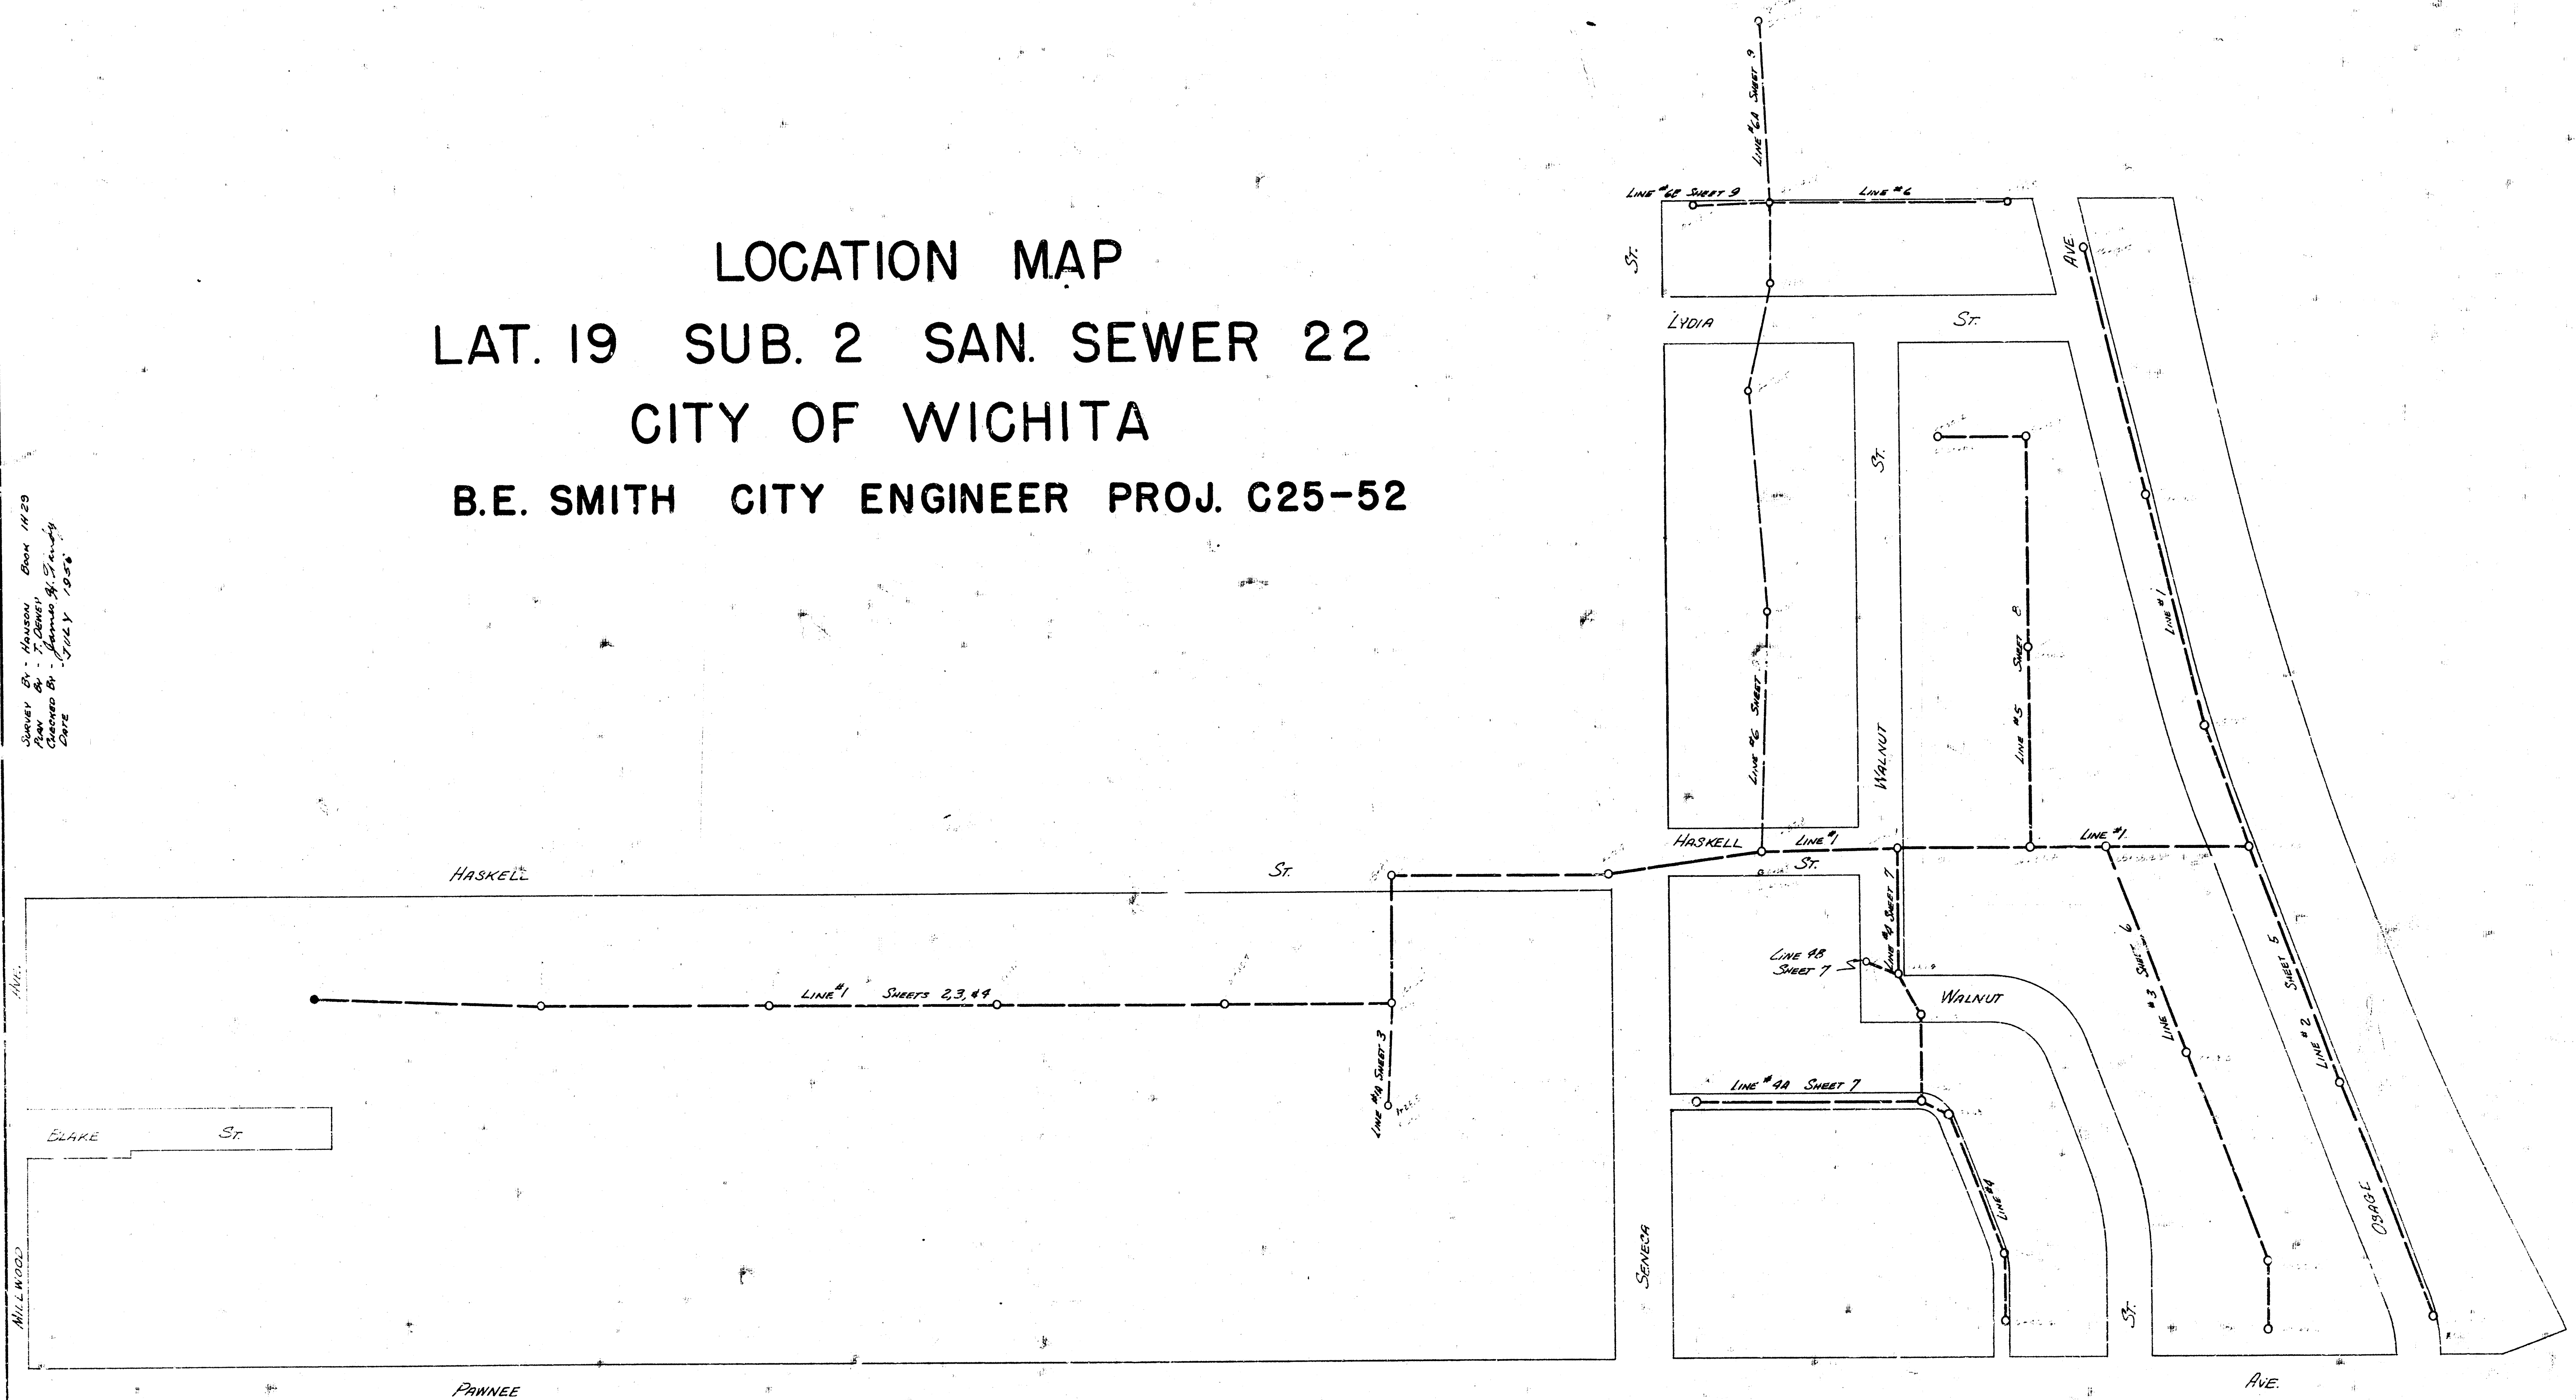

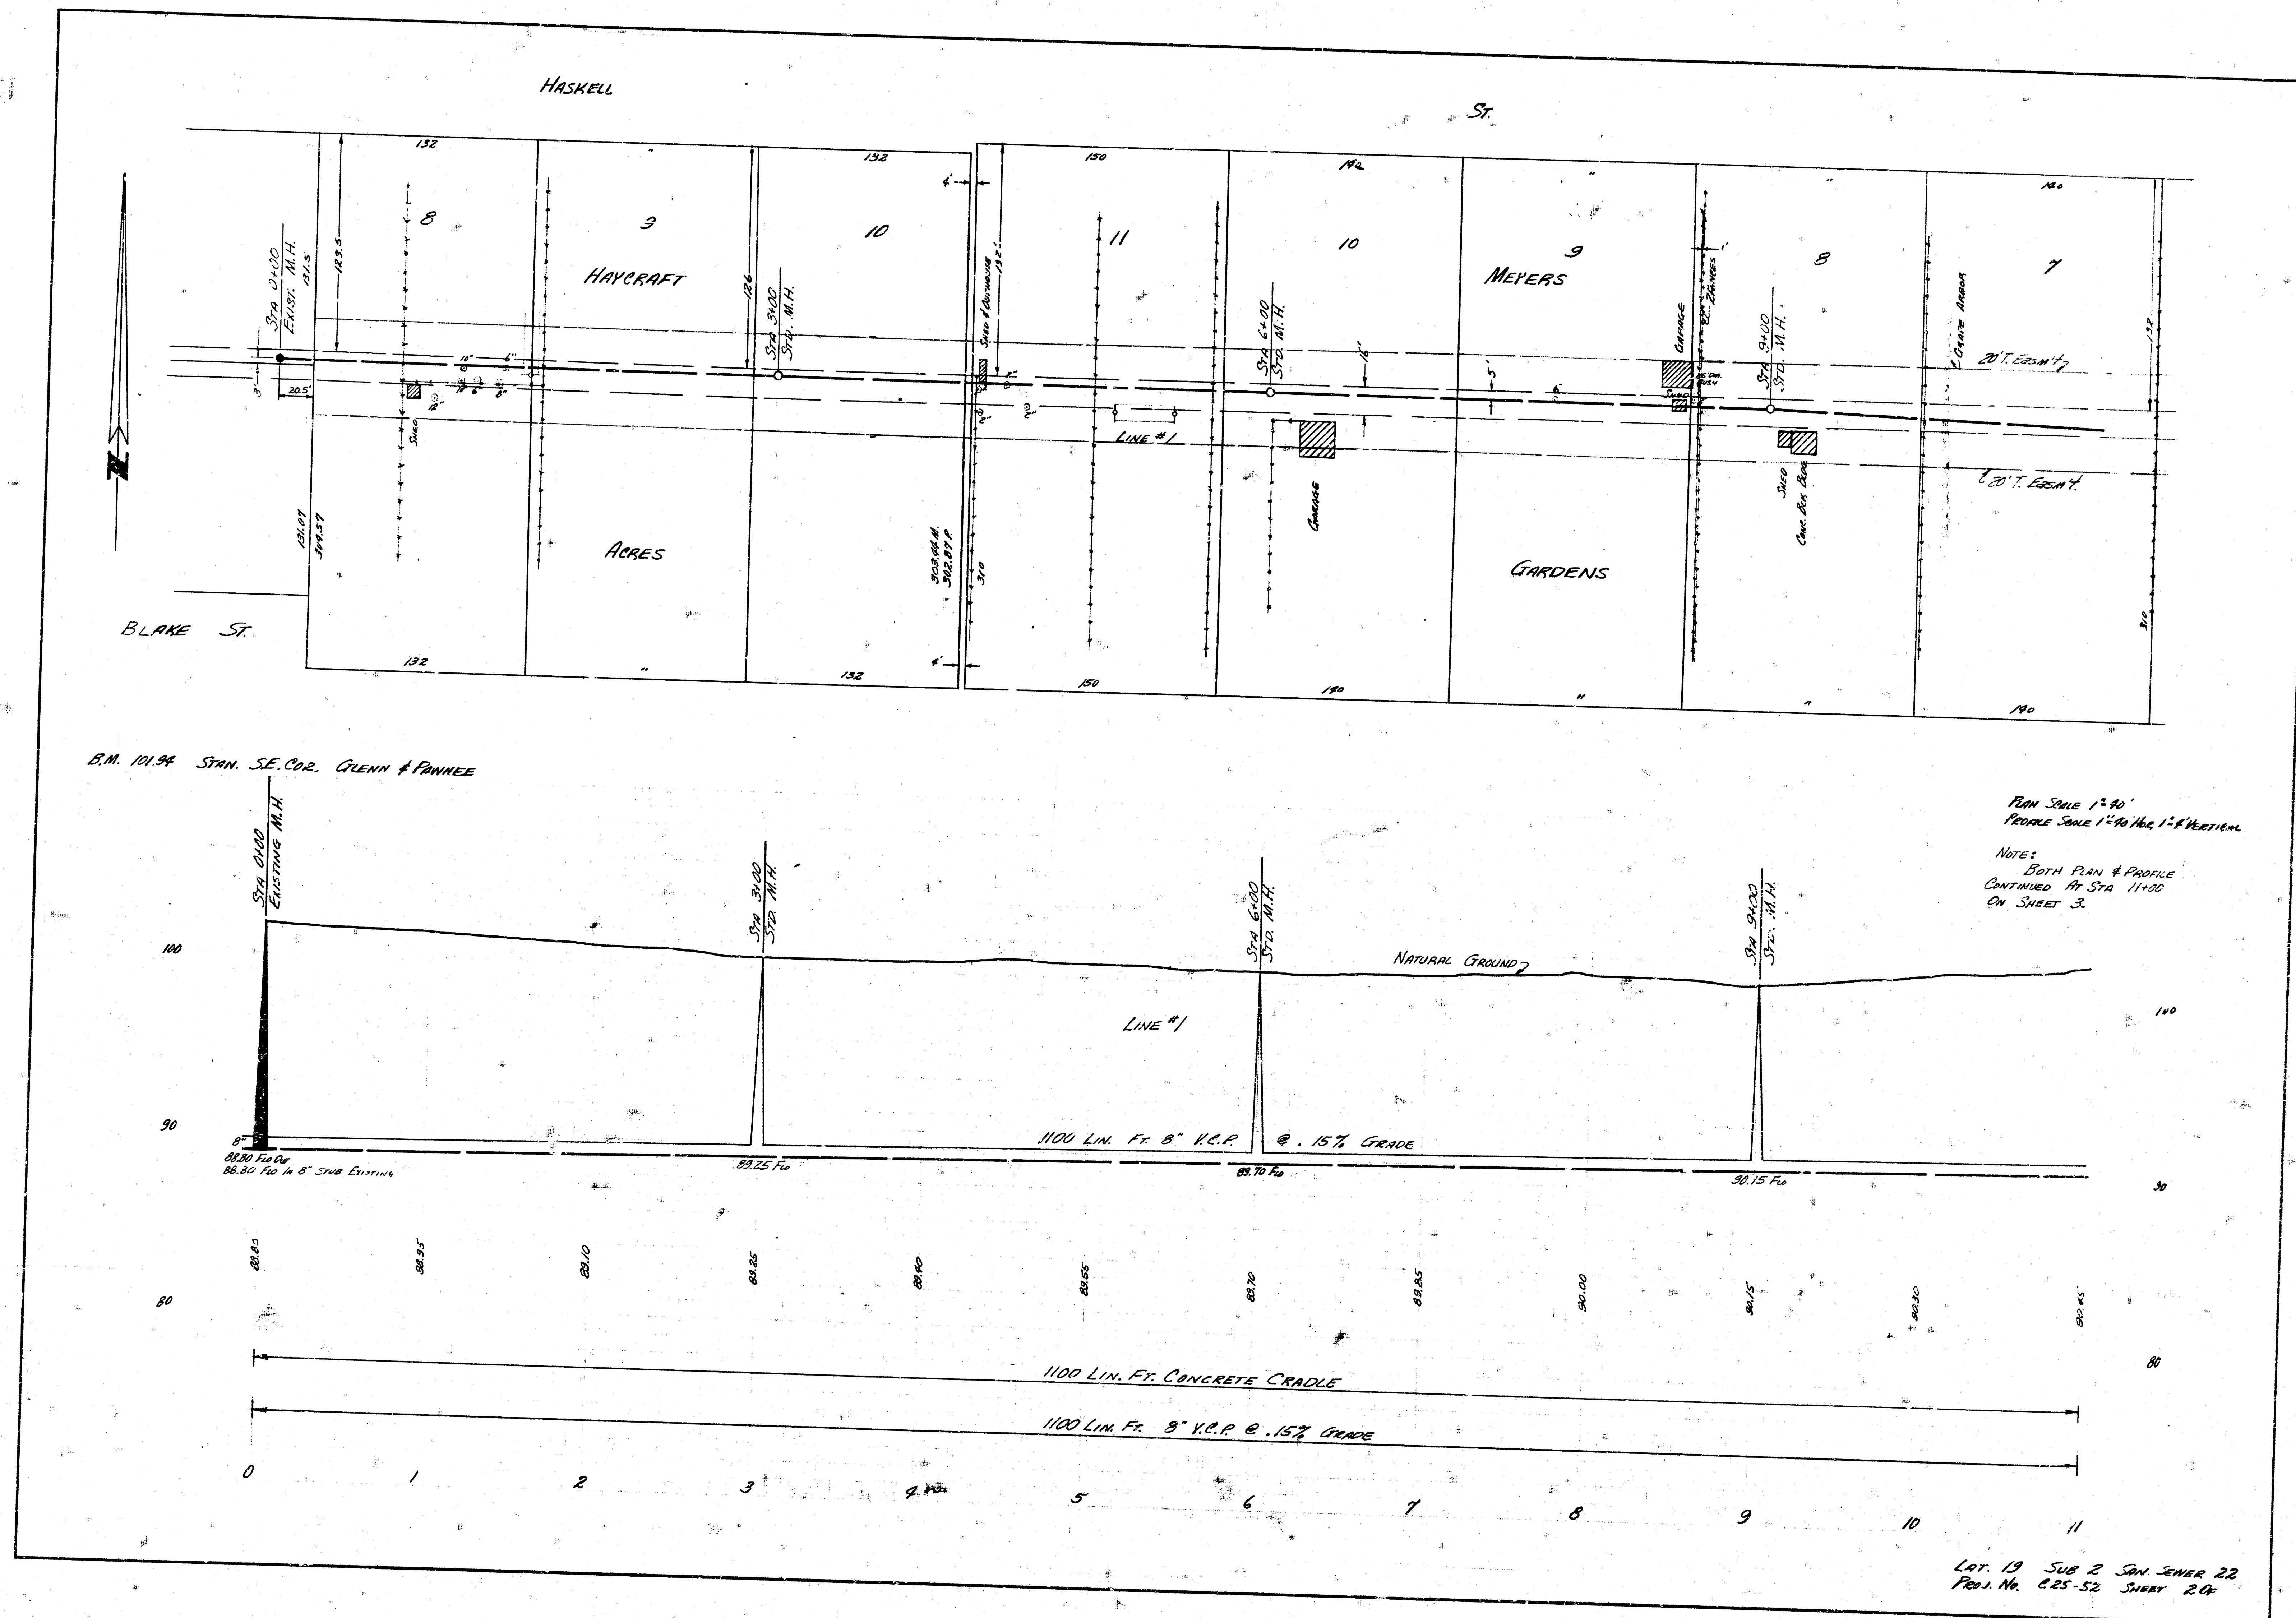



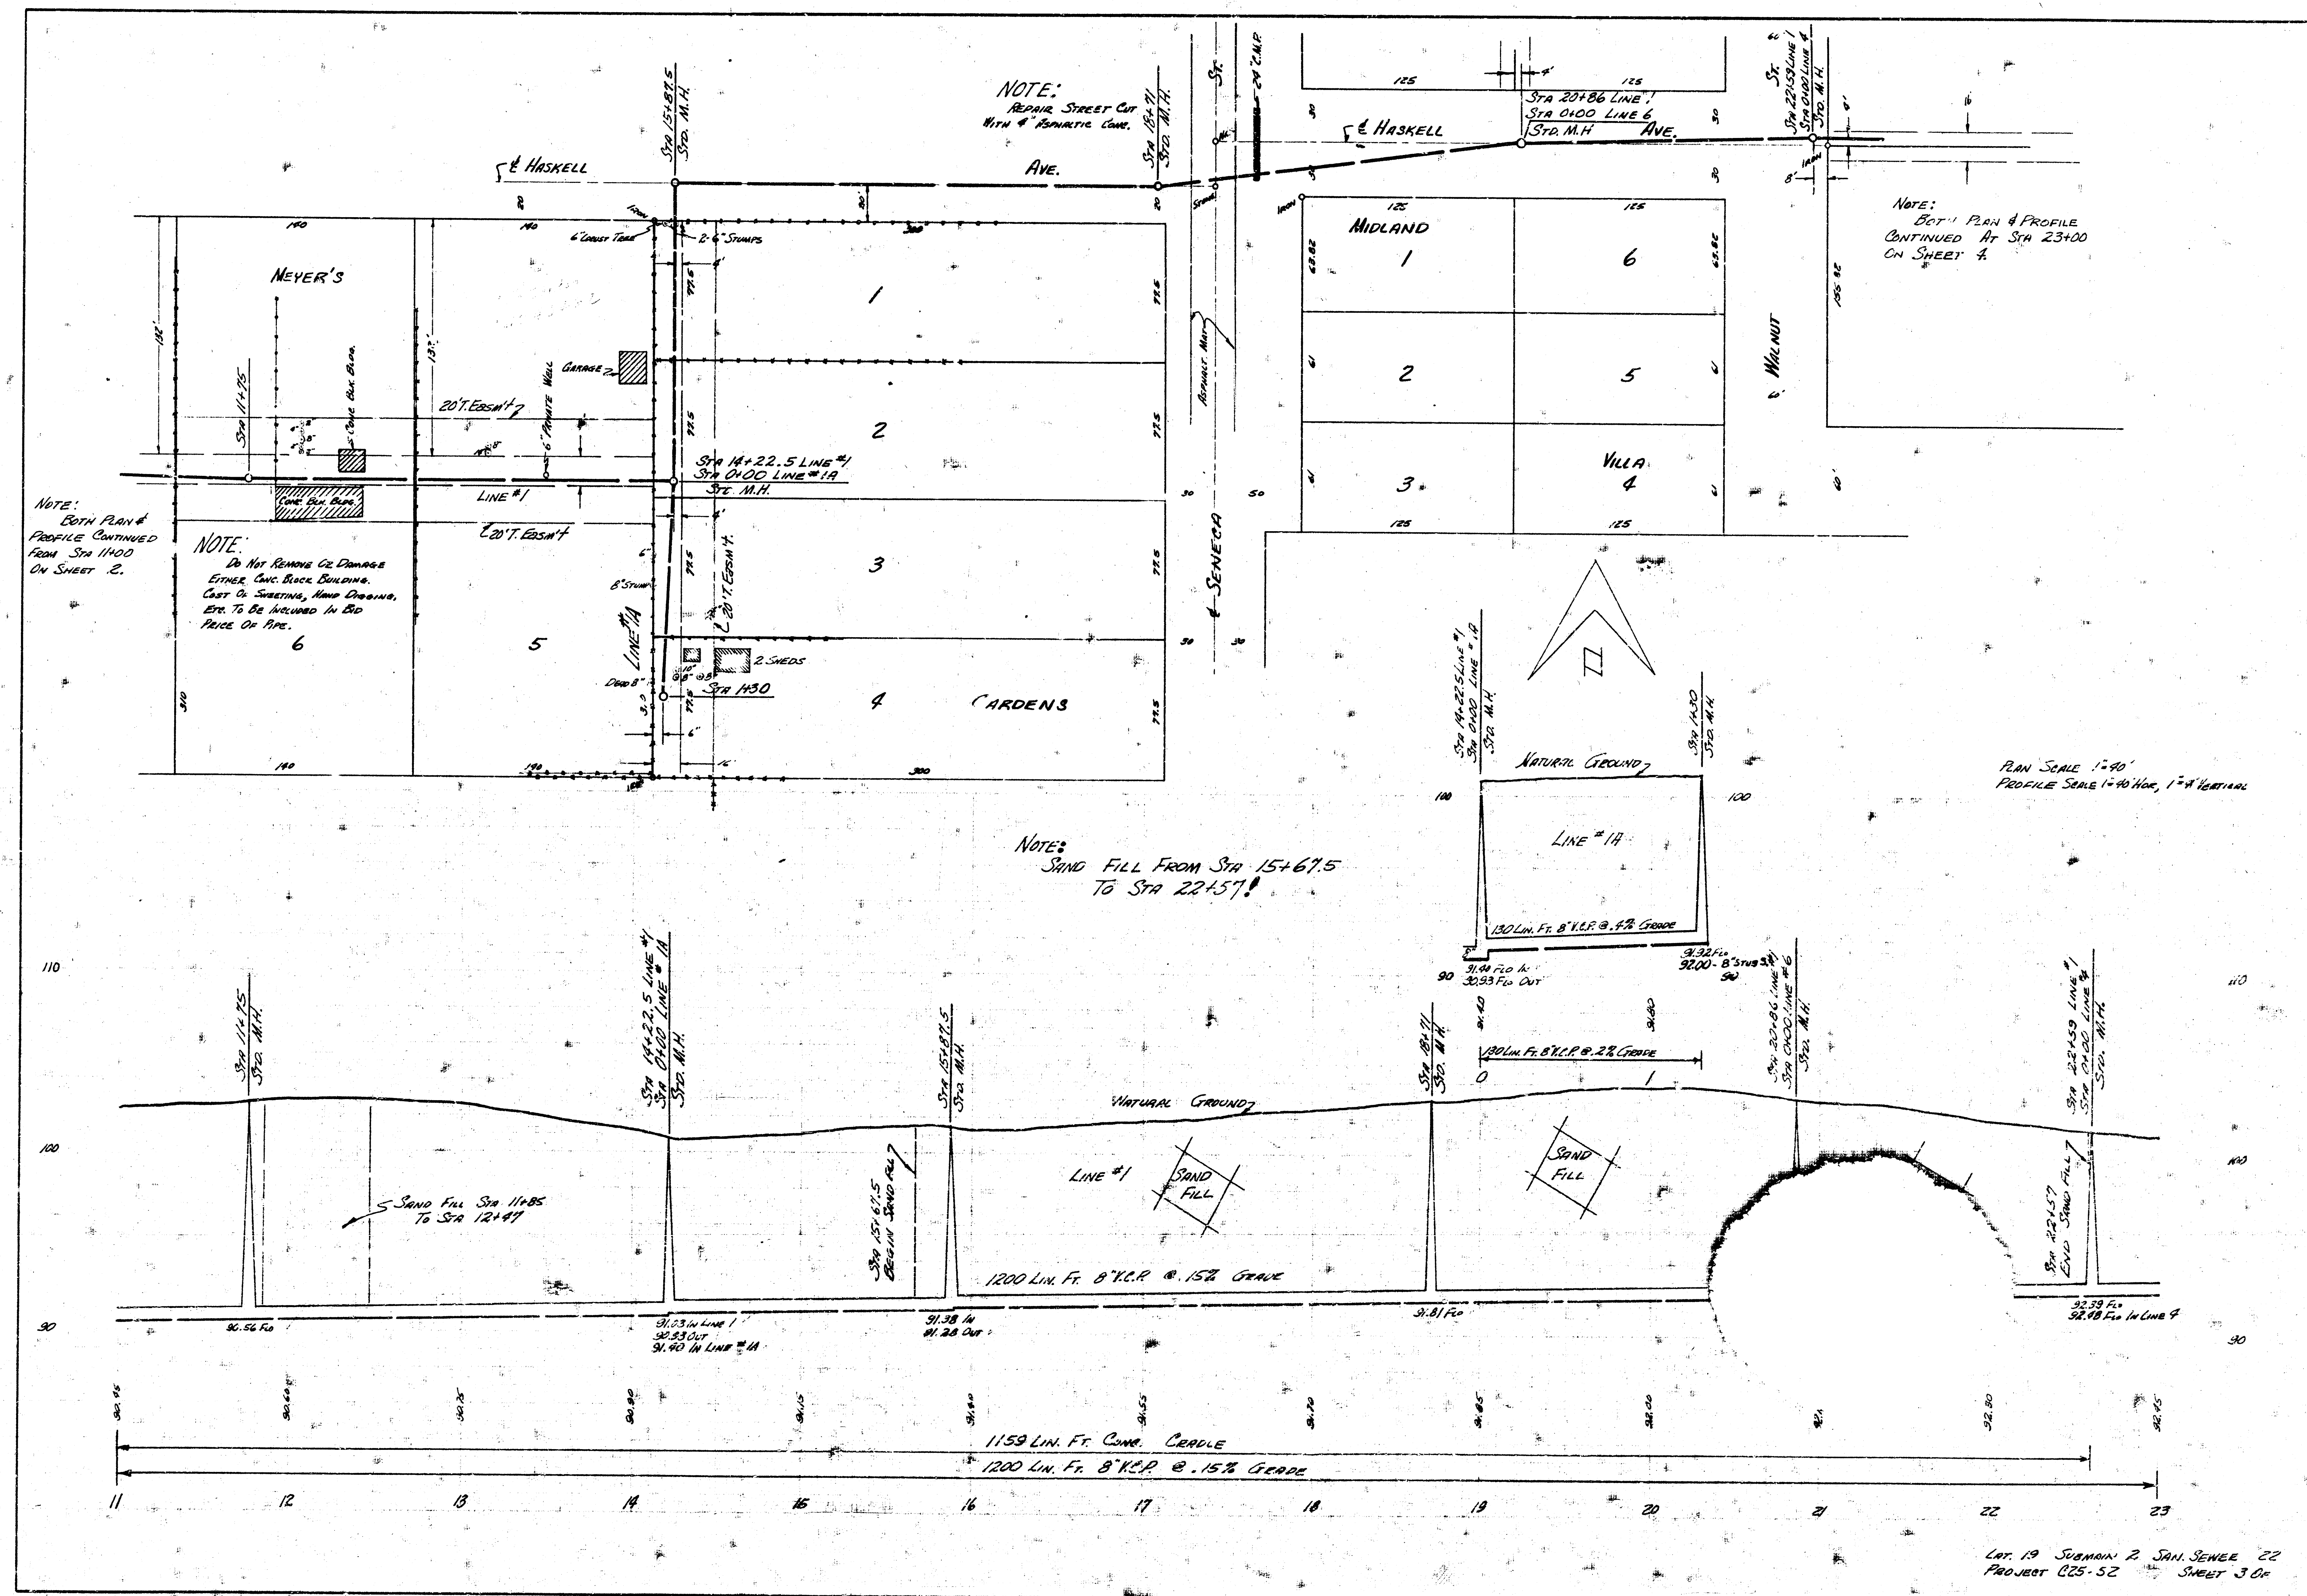


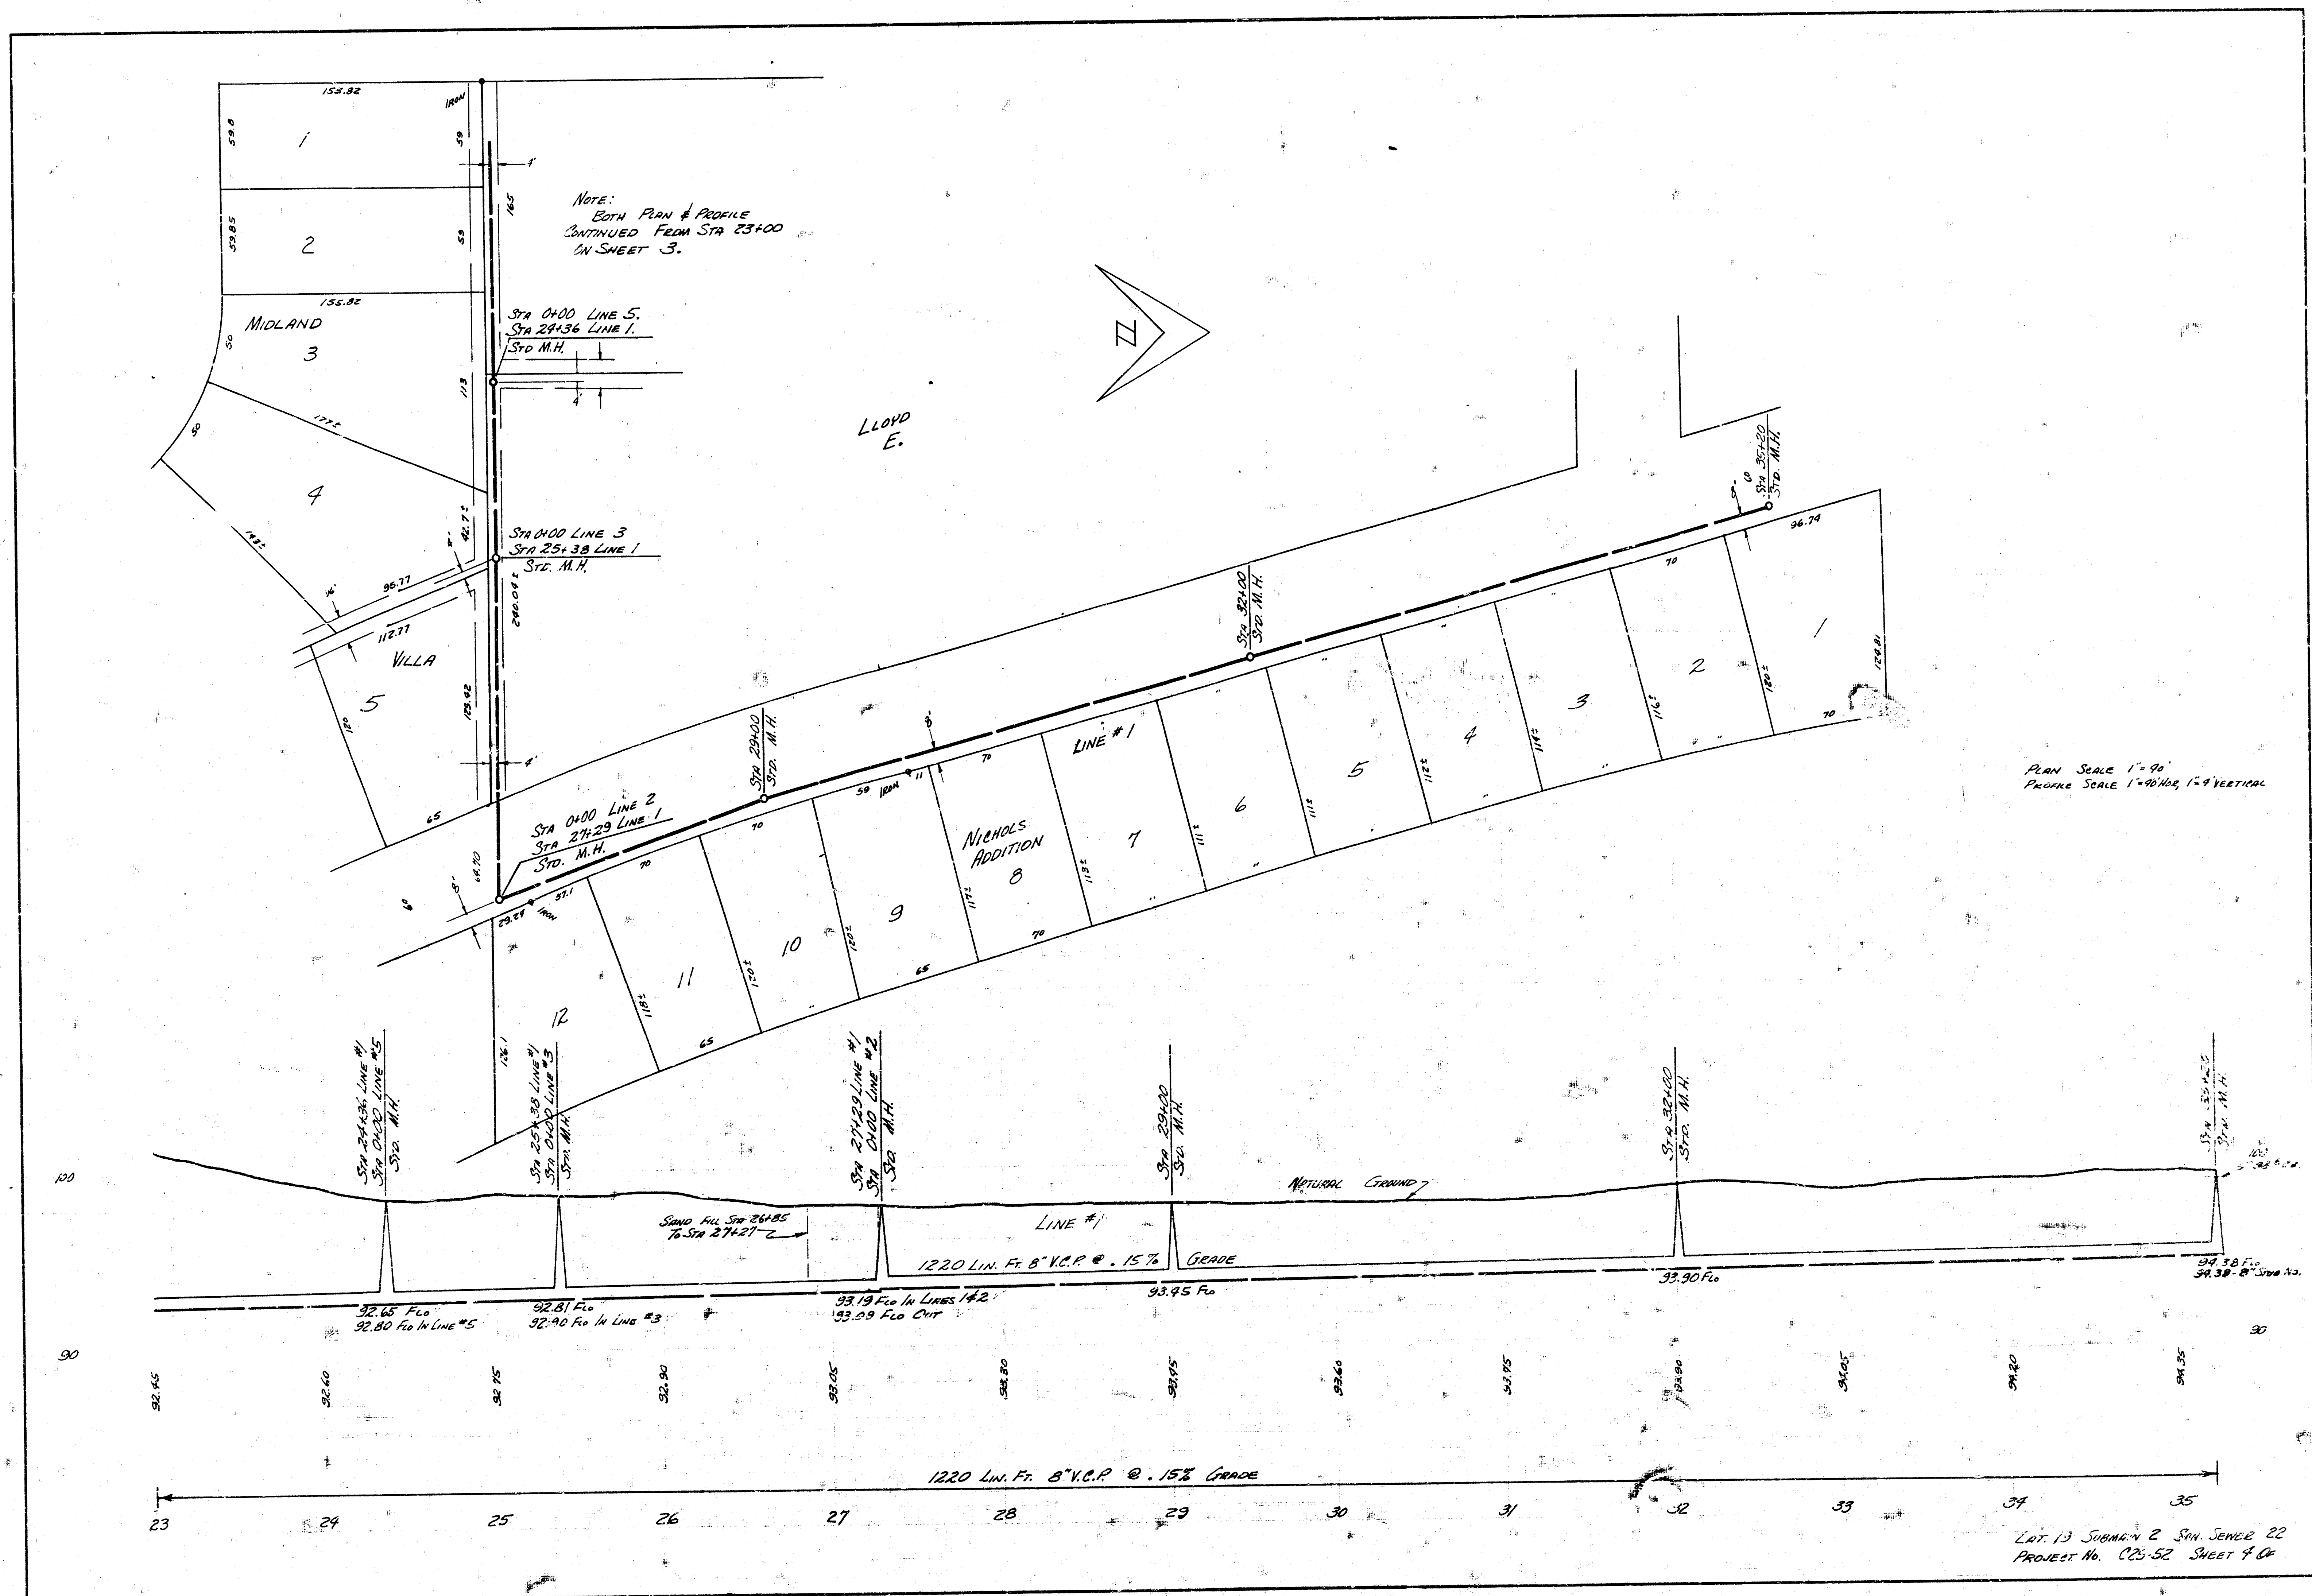

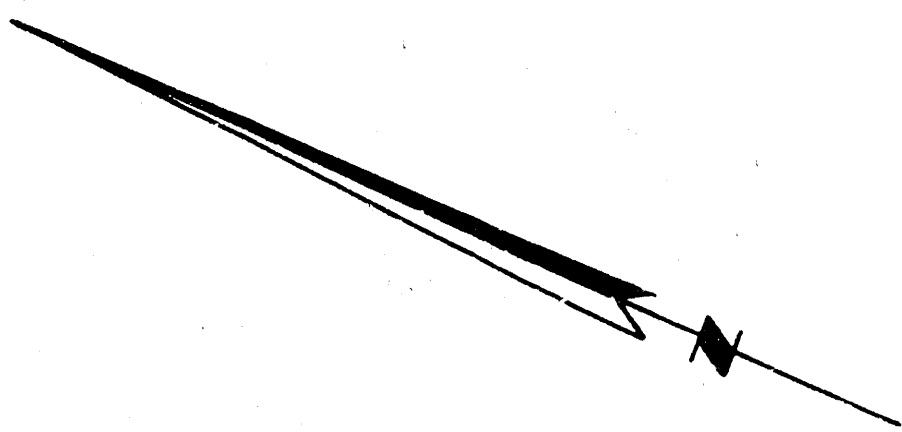

PLAN SCALE 1"=40'
PROFILE SCALE 1"=40' HOR, 1"=4' VERTICAL

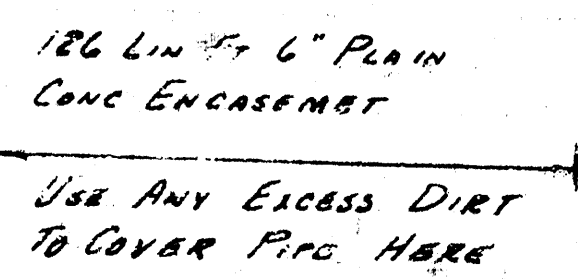

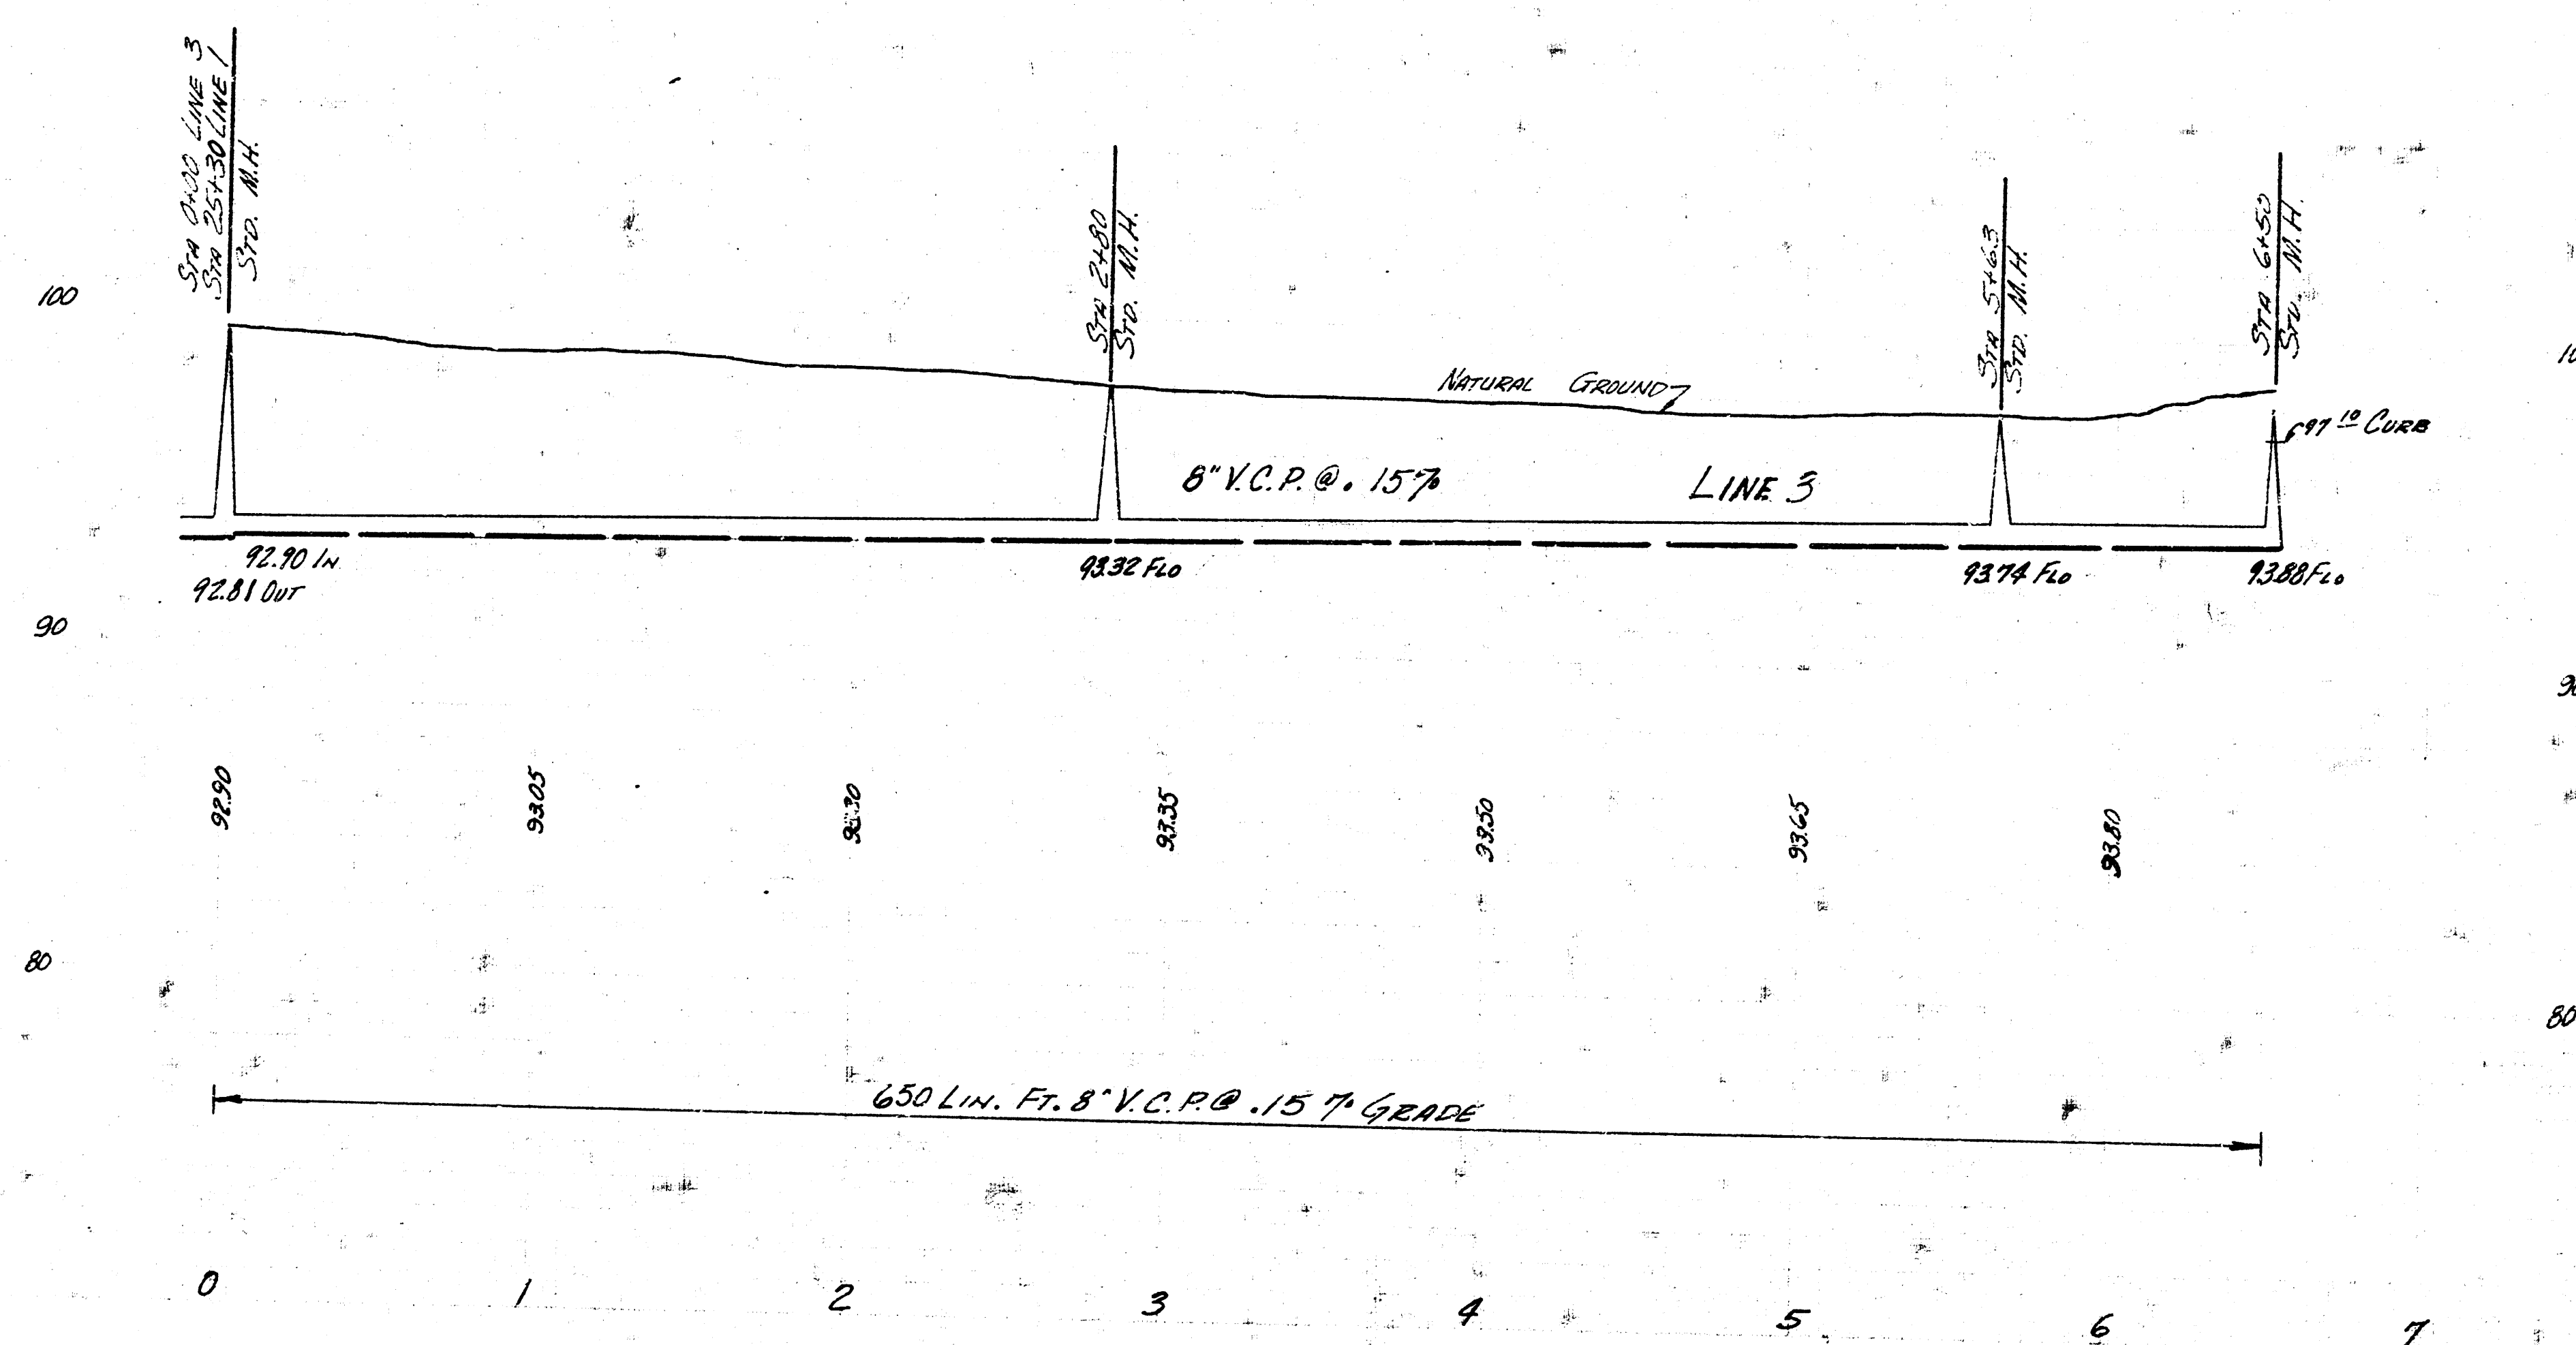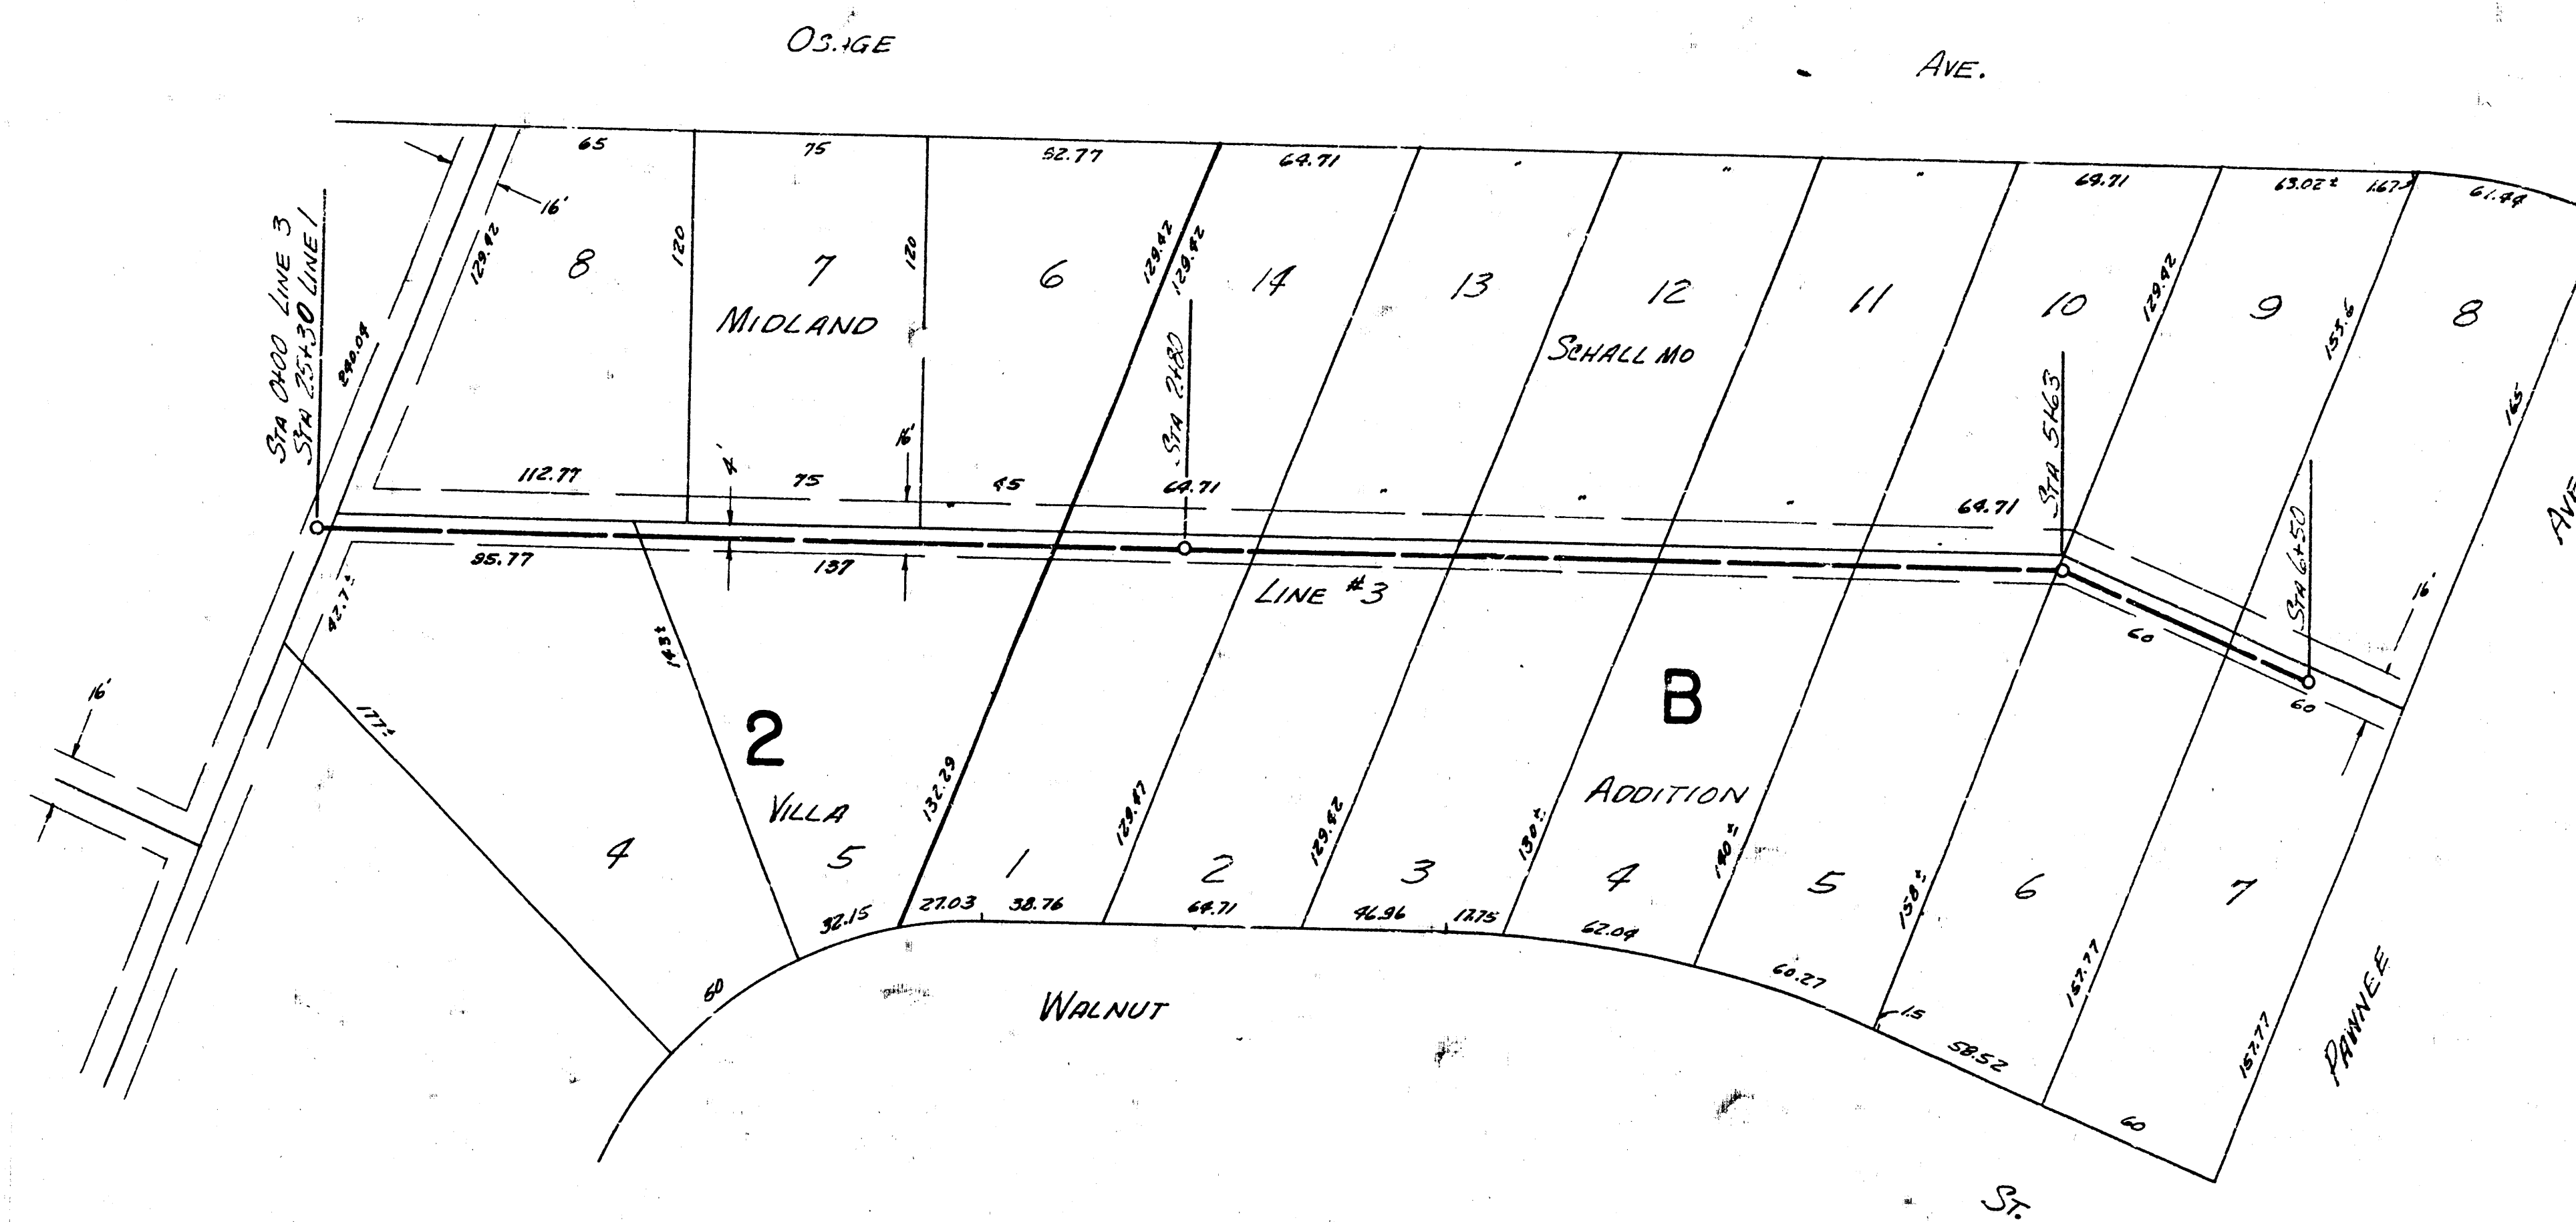

PLAN SCALE 1"=40'
PROFILE SCALE 1"=10' HORIZ. 1"=4' VERT.

