



DRAWN BY J. YOUNG MAR 1957
 CHECKED BY J. YOUNG
 CITY OF WICHITA

B.M. 100.52 RR. SPIKE E.S. N.L.P. W.S. SENECA
 75' N. OF N.L. JEWELL EAST.

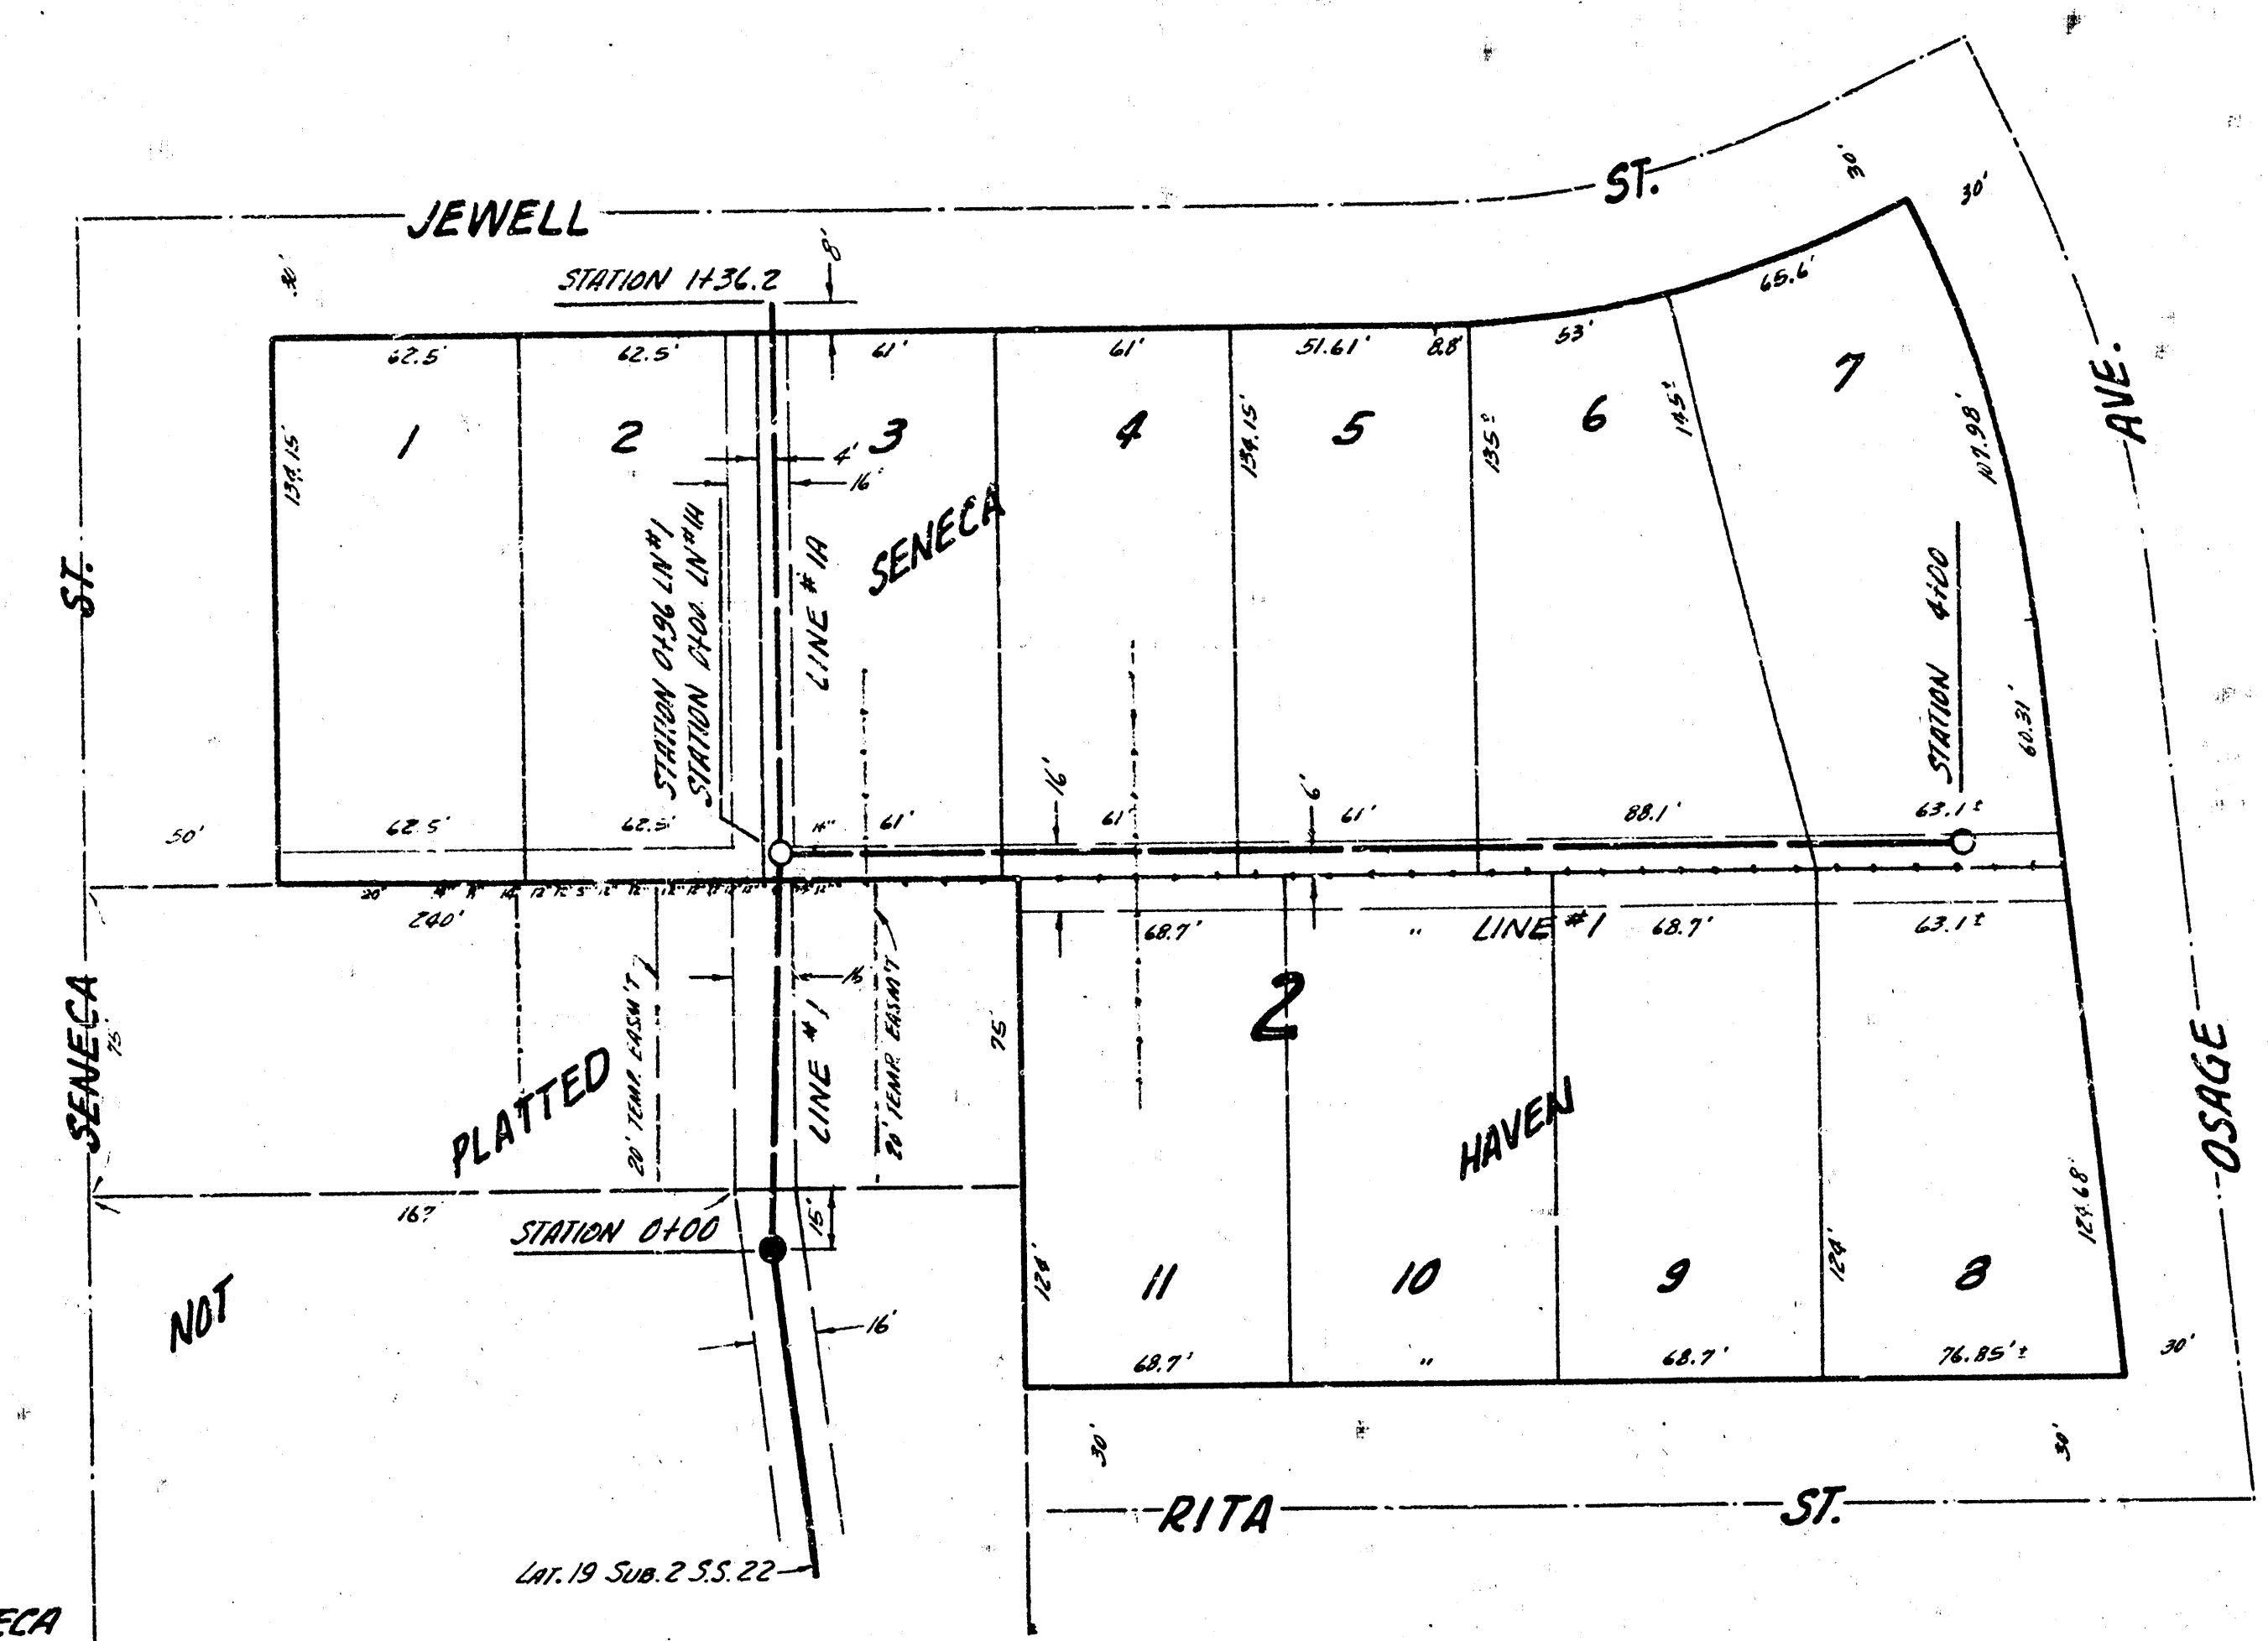

PLAN SCALE 1" = 40'
 PROFILE SCALE 1" = 40' HOR, 1" = 4' VERTICAL

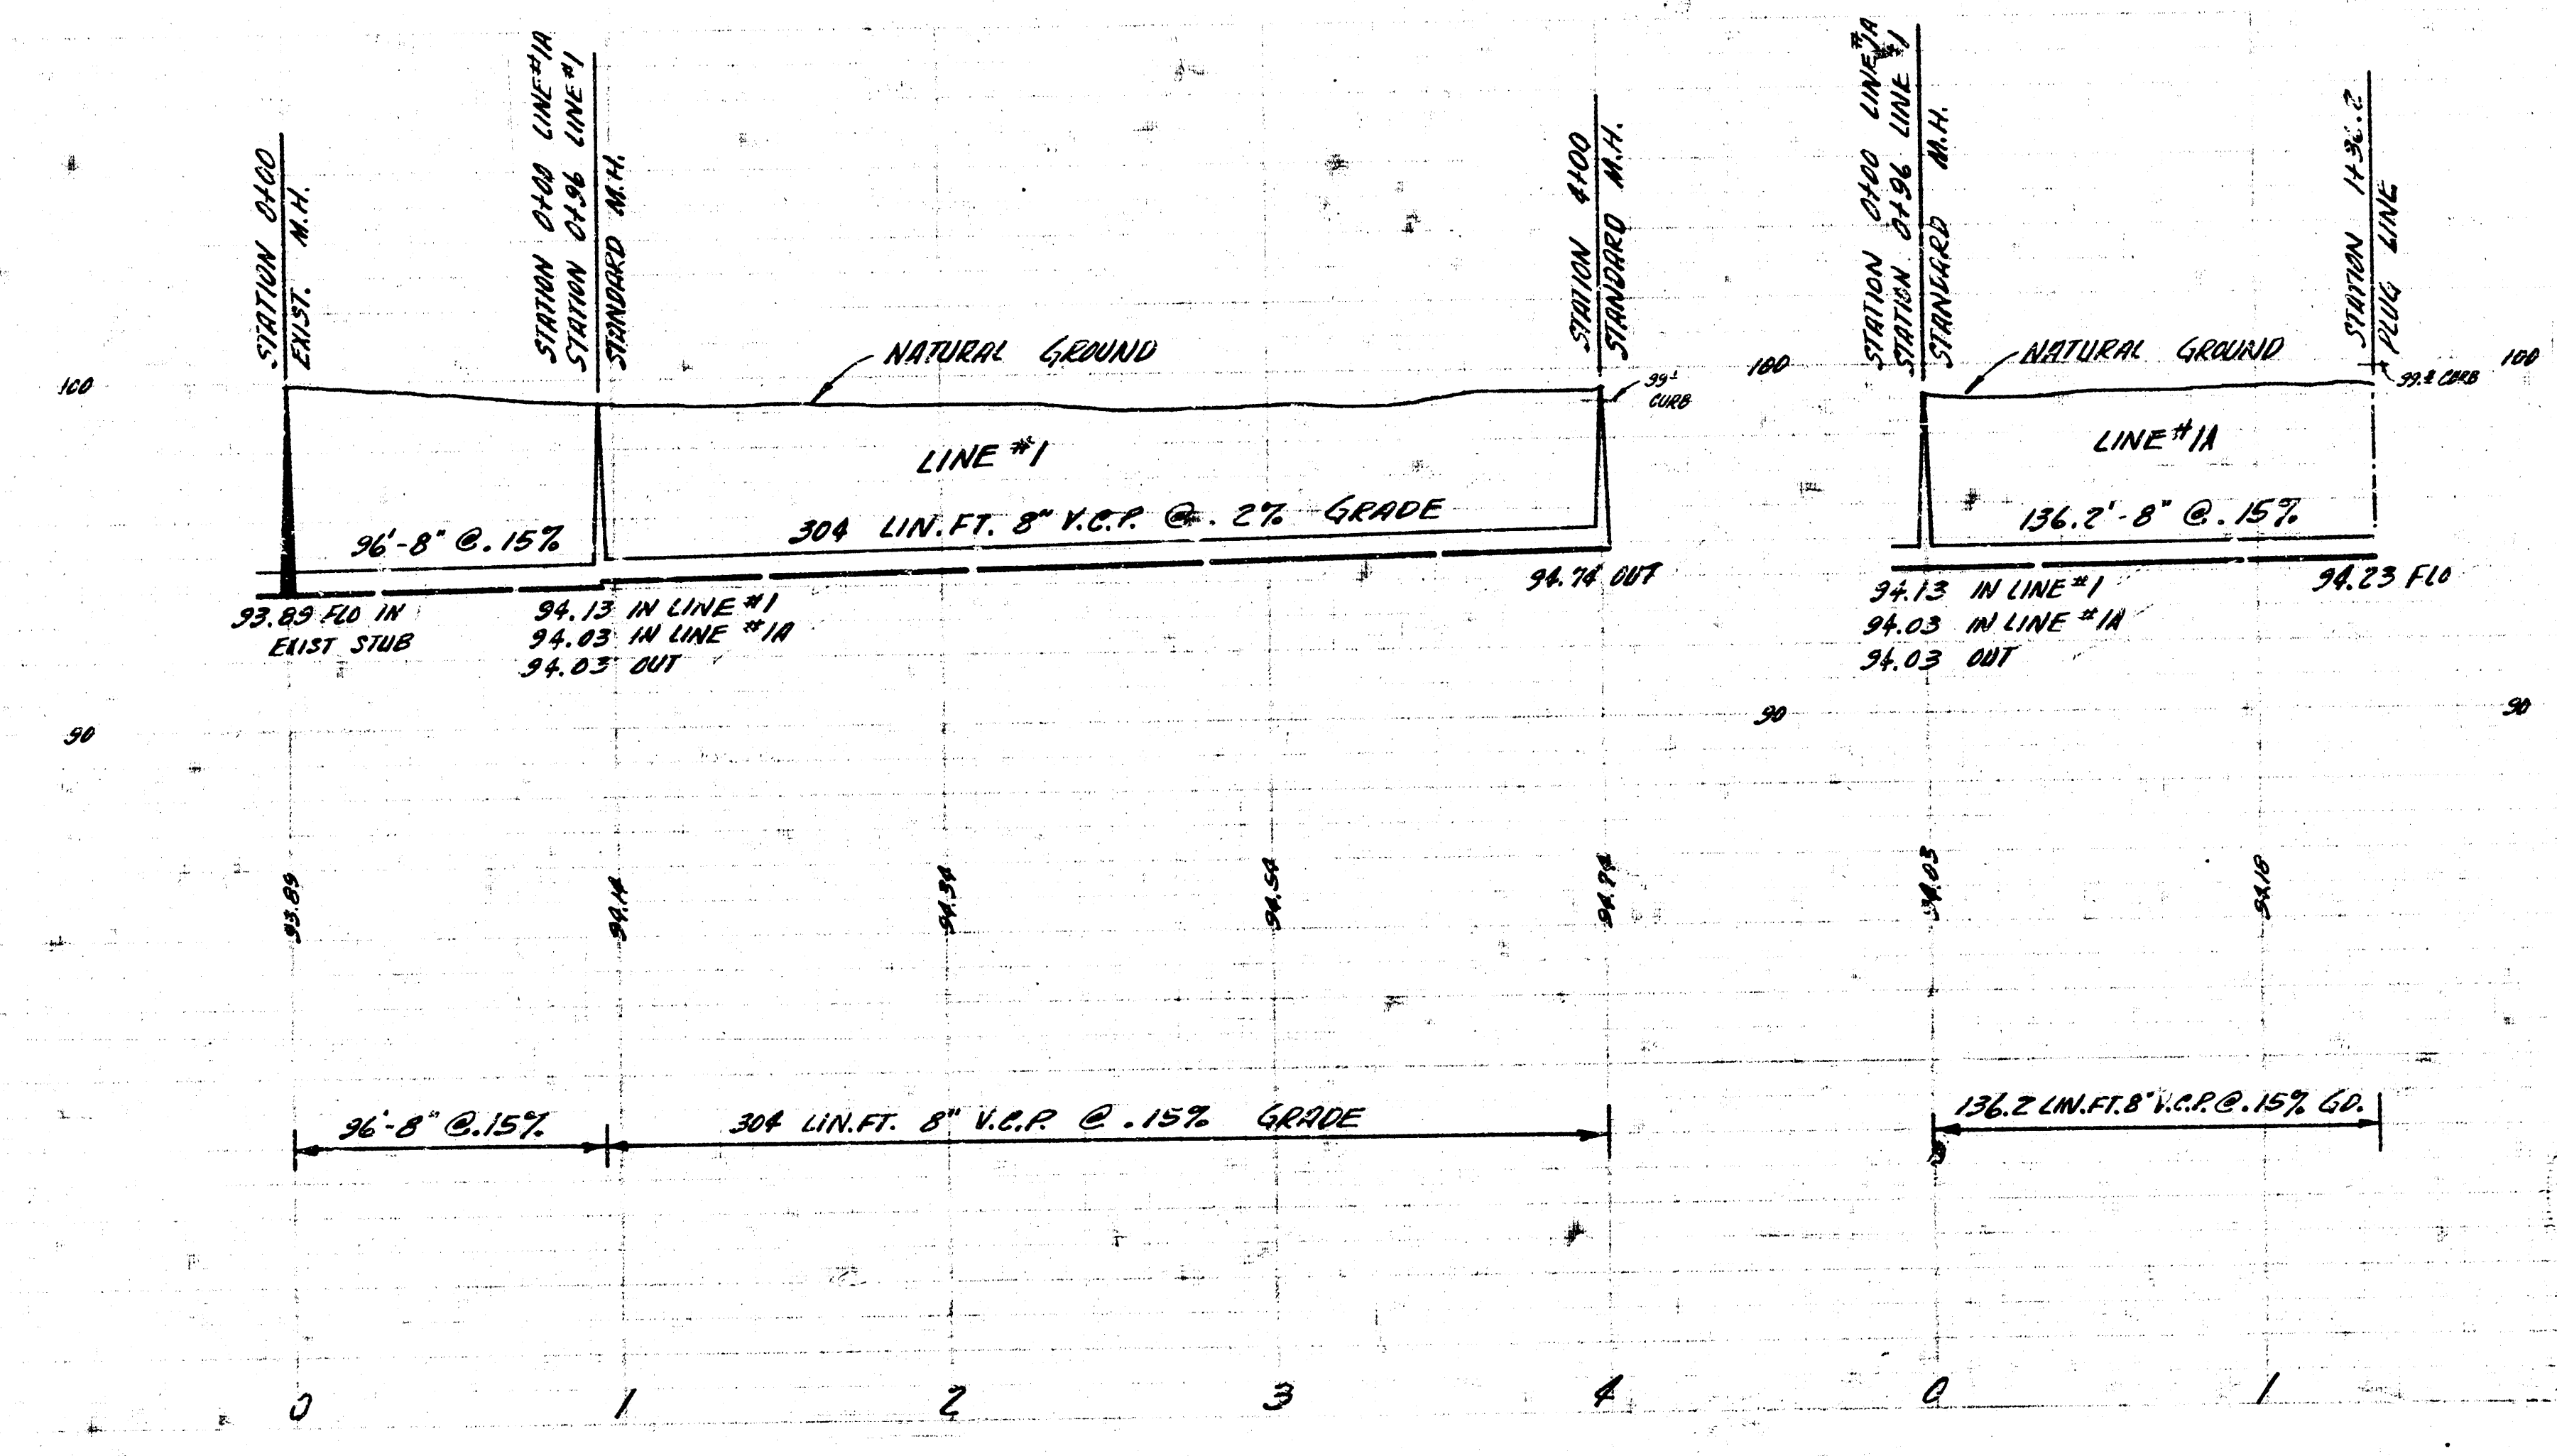

LAT. 33 SUB. 2 S.S. 22
 CITY OF WICHITA, KANSAS
 B.E. SMITH CITY ENGINEER
 PROJ. NO. C27-16 DATE DEC. 1957