


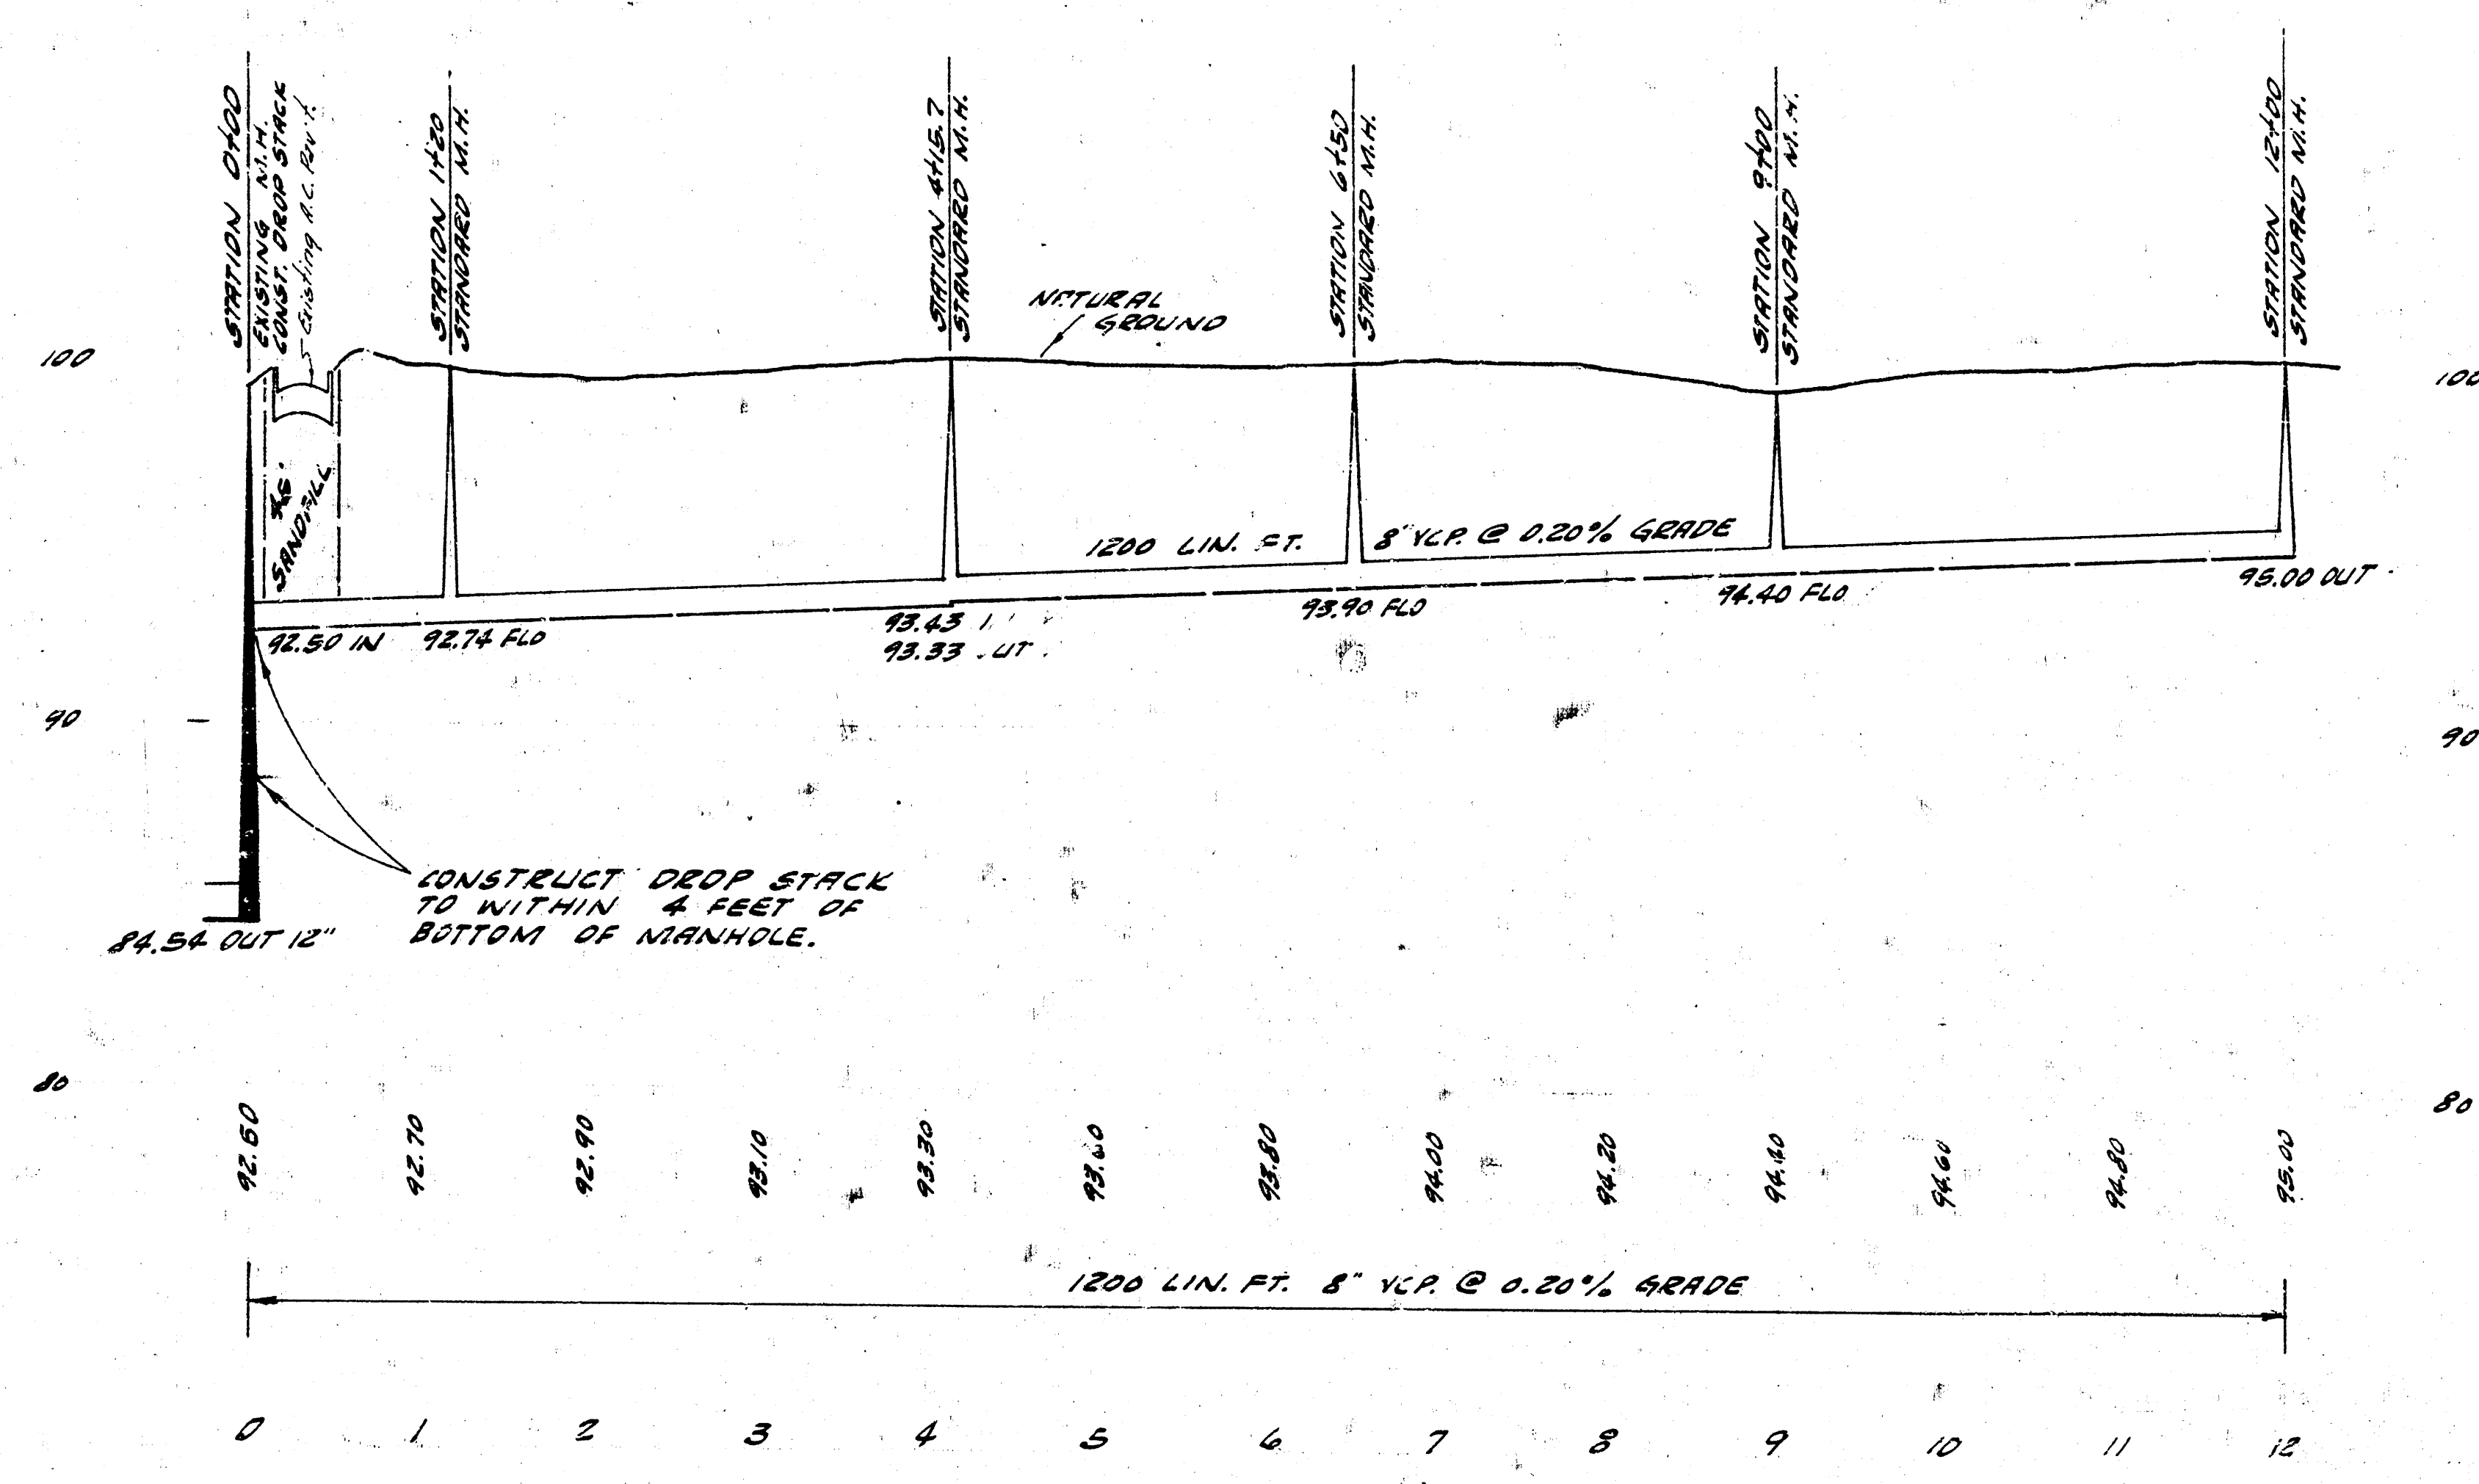

(2)

LATERAL 37 2 SAN. SEWER 22
 PG. 3, CID-12