


Plan Scale 1" = 40'
 Profile Scale 1" = 4' Vert.

NOTE TO CONTRACTOR
 This project will be constructed under the supervision of the CITY ENGINEER and conforming to the SPECIFICATIONS of the CITY OF WICHITA. The CONTRACTOR will reimburse the City of Wichita for the cost of Engineering, Field and Inspection.

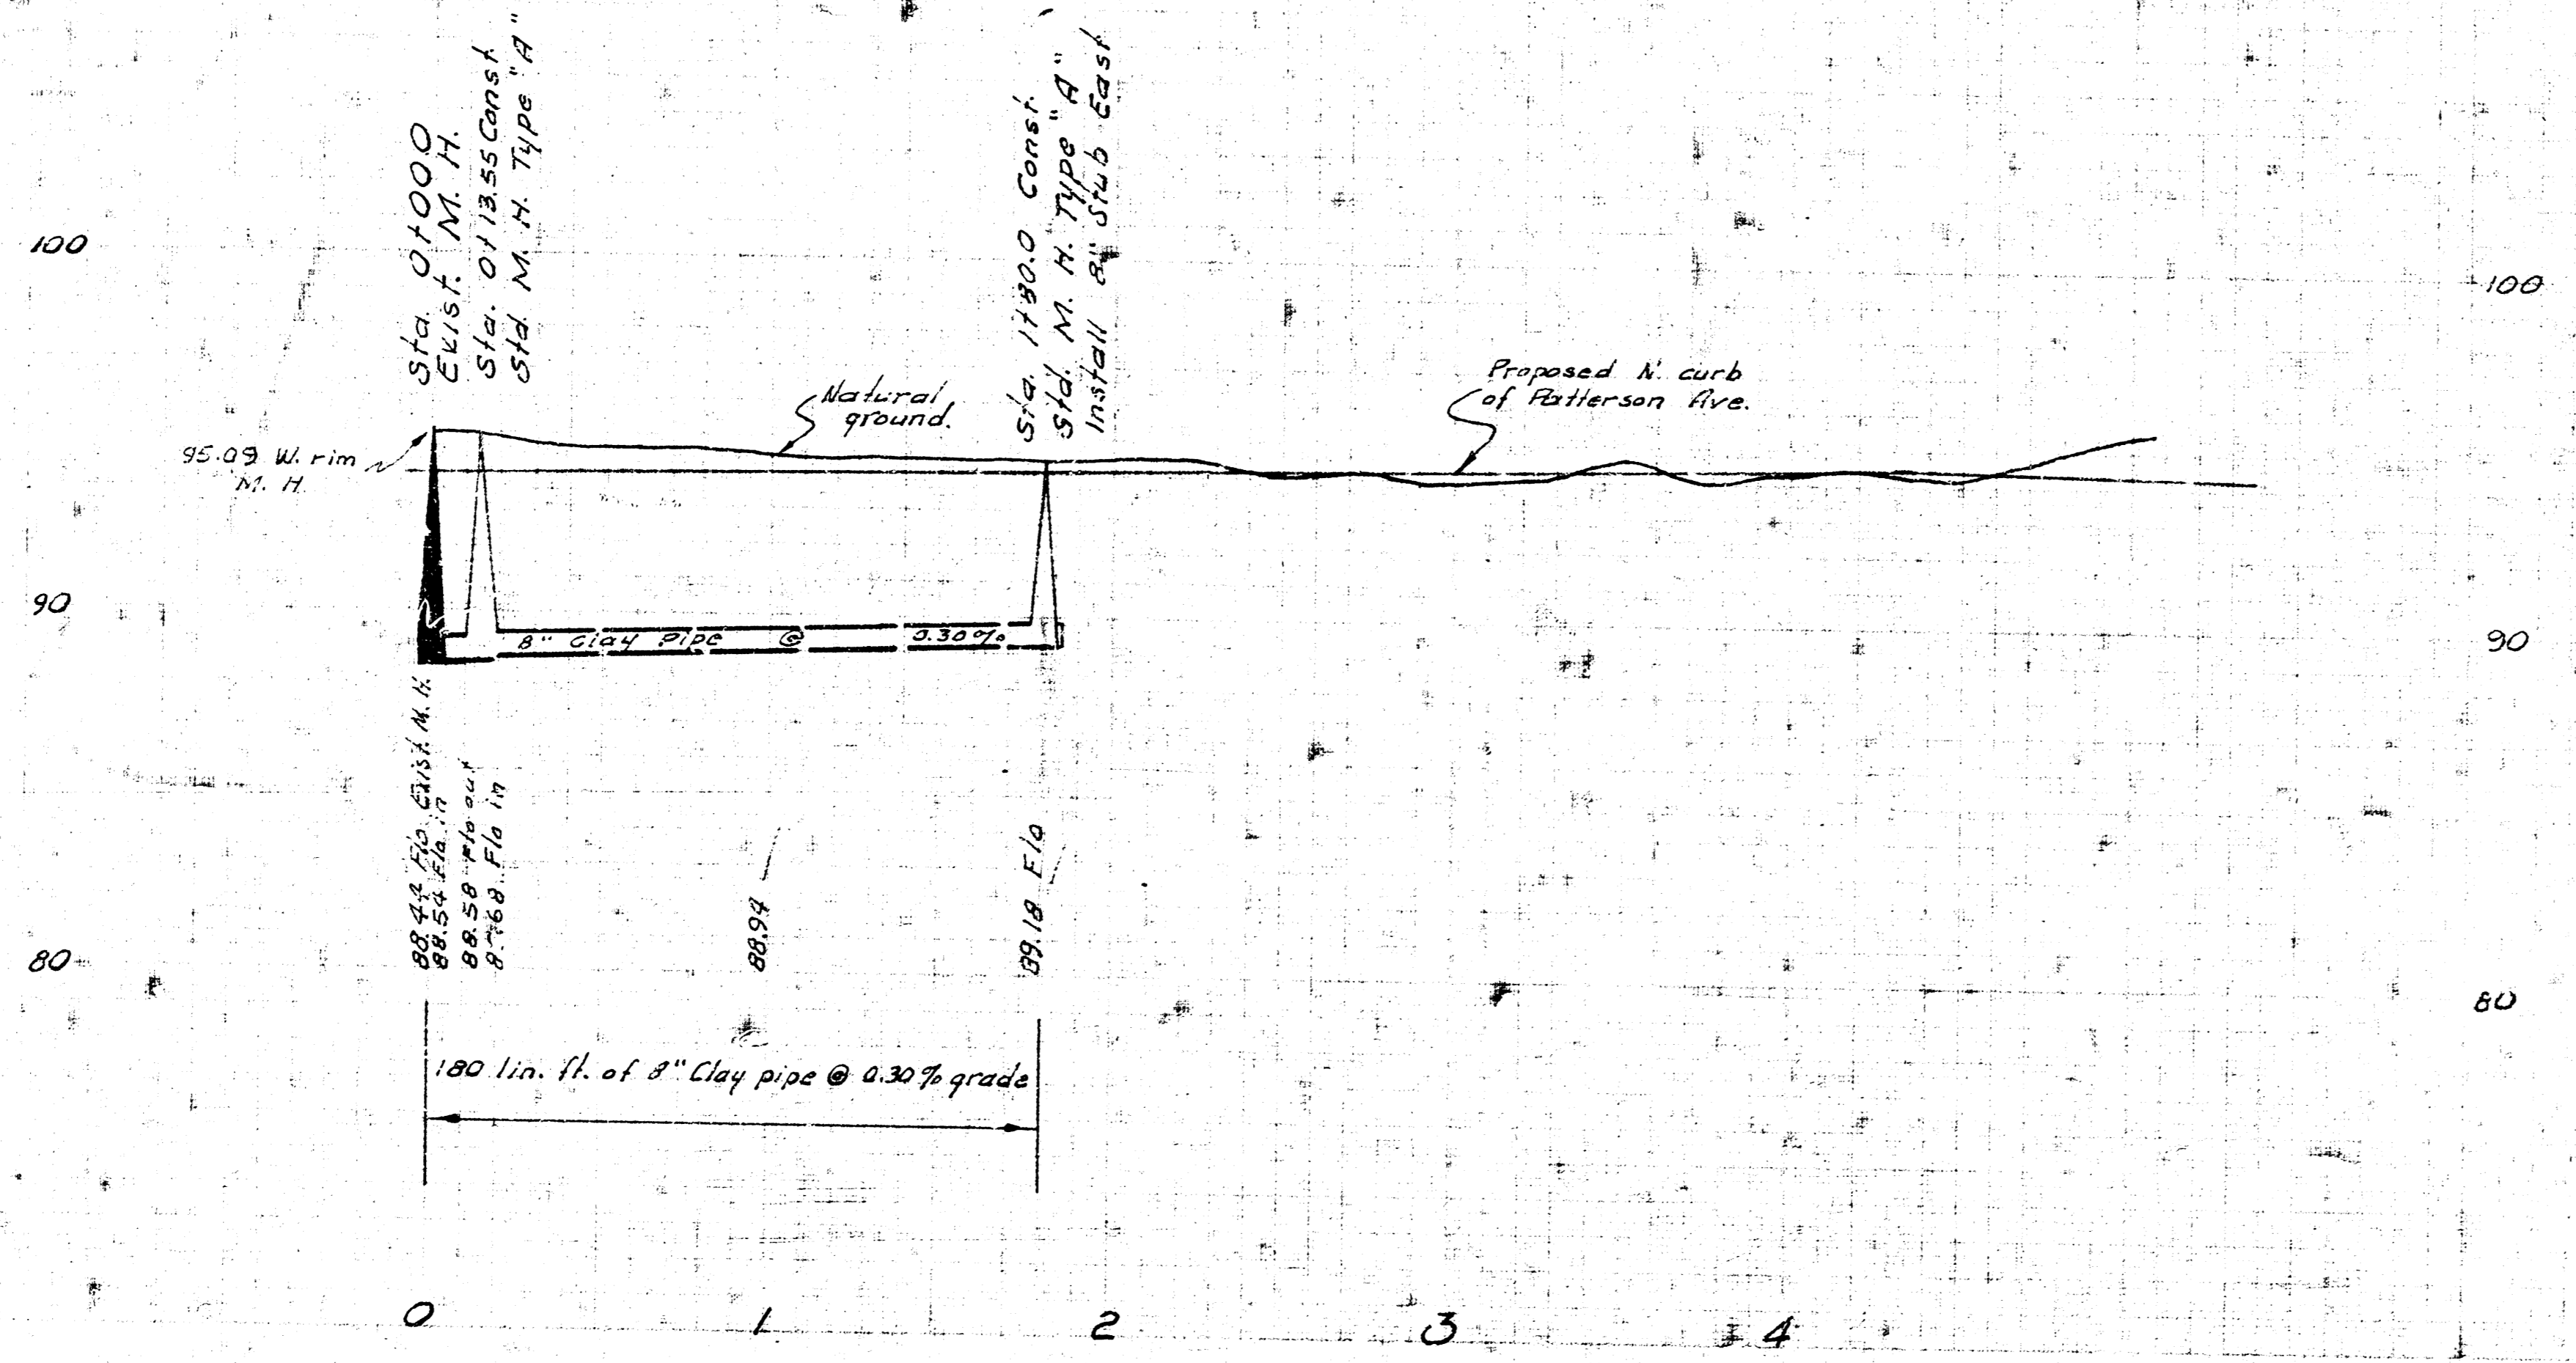

LAT. 43, SUP. MAIN 2, S. S. NO. 22
 CITY OF WICHITA, KANSAS
 B. E. SMITH CITY ENGINEER
 JUNE 1970 PRIVATE CONTRACT