




Survey of - Heavy East 1247
 Checked by -
 Date

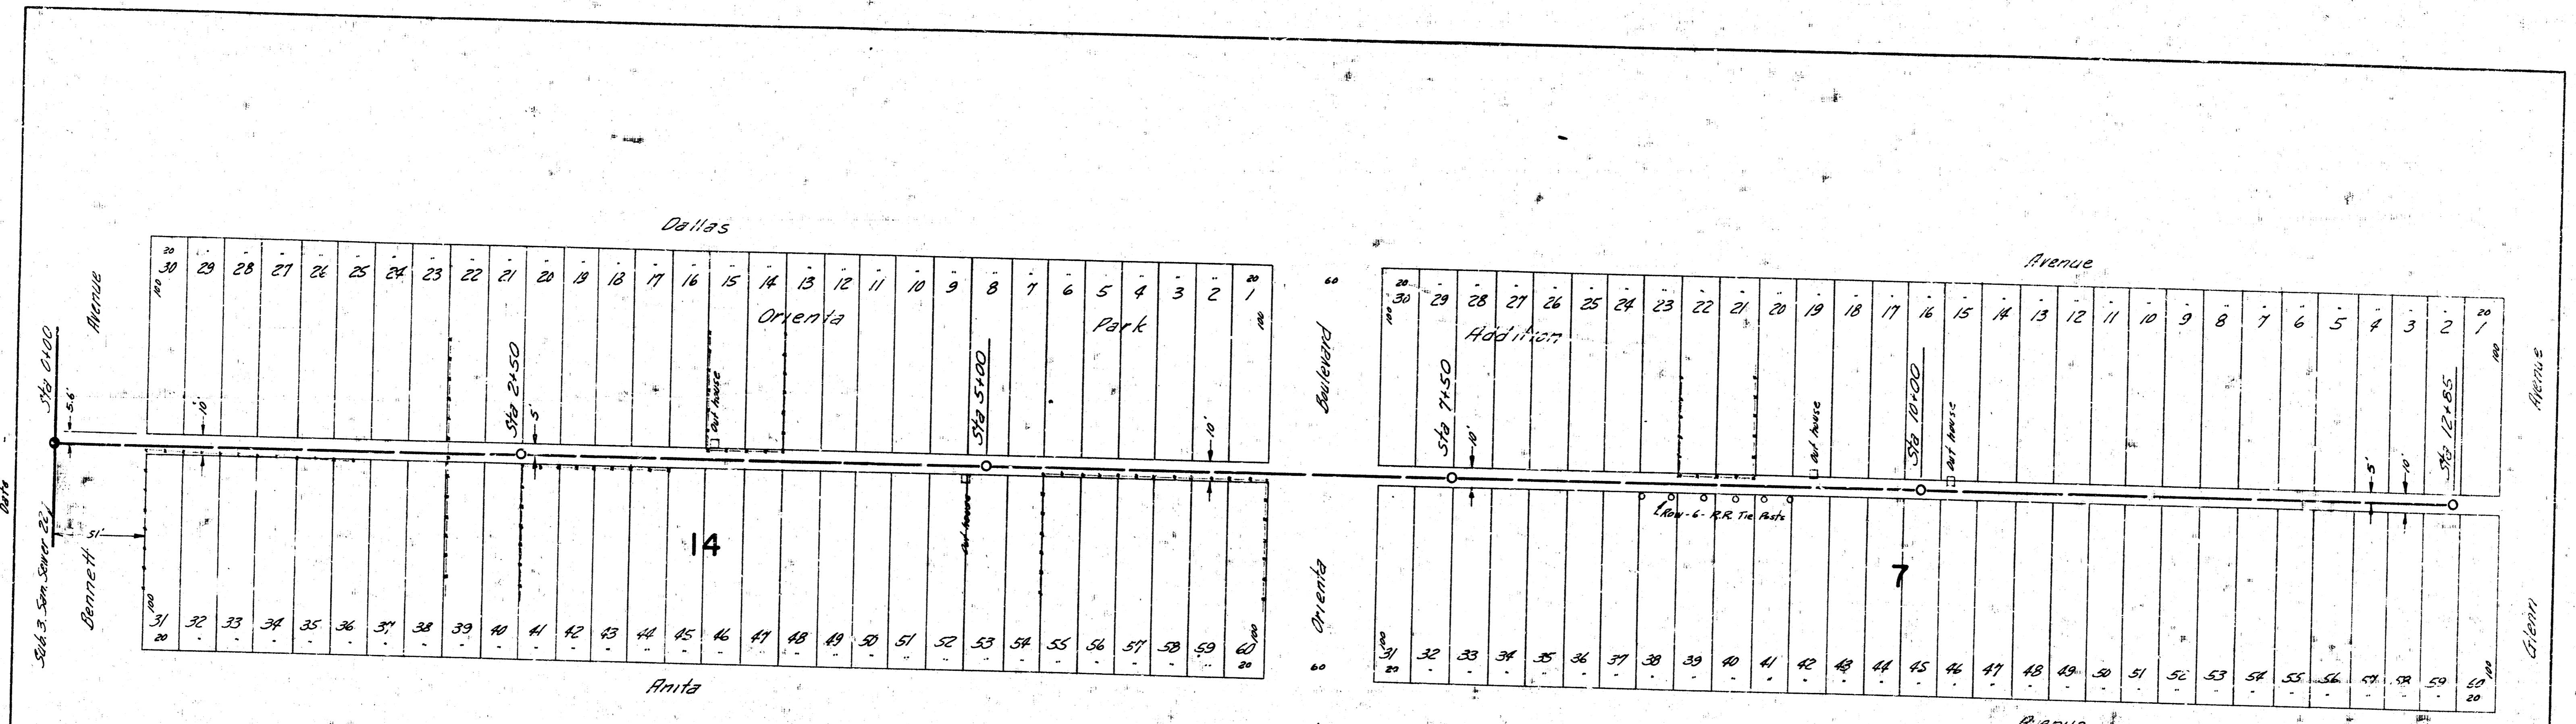

A.M. 98.84 80" Spike S.W. Side N.L.P. N.E. Cor. Casado of Orienta Ave.

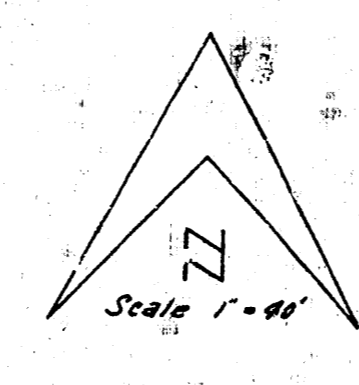

Plan Scale 1" = 40'
 Profile Scale 1/2" = 4' Vertical

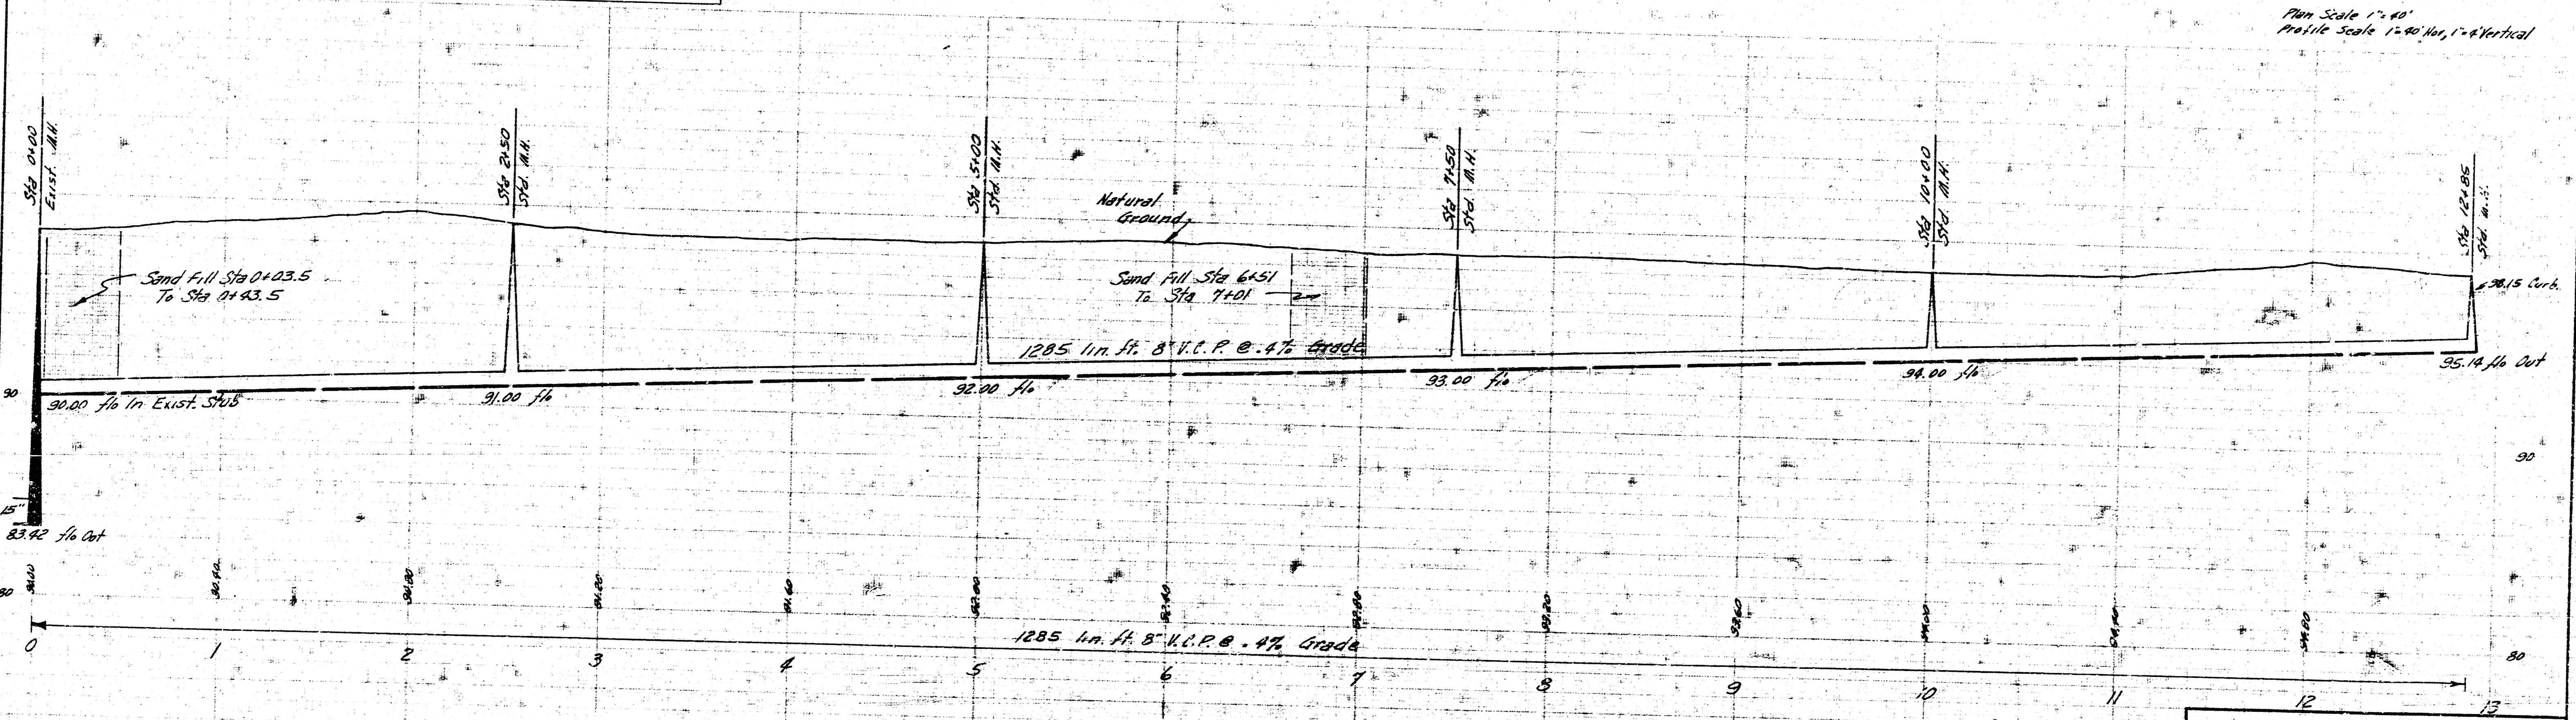

late 19 Subm Sewer 22
 City of Wichita, Kansas
 B.E. Smith City Engineer
 Proj. No. C26-53 Date: Aug '56