




Baughman Company, P.A. 315 E. 8th St. Waukegan, IL 60087  
 ENGINEERING | SURVEYING | PLANNING | LANDSCAPE ARCHITECTURE  
 PROJECT NUMBER: 47283807  
 SHEET: 29 OF 38  
 0612E710

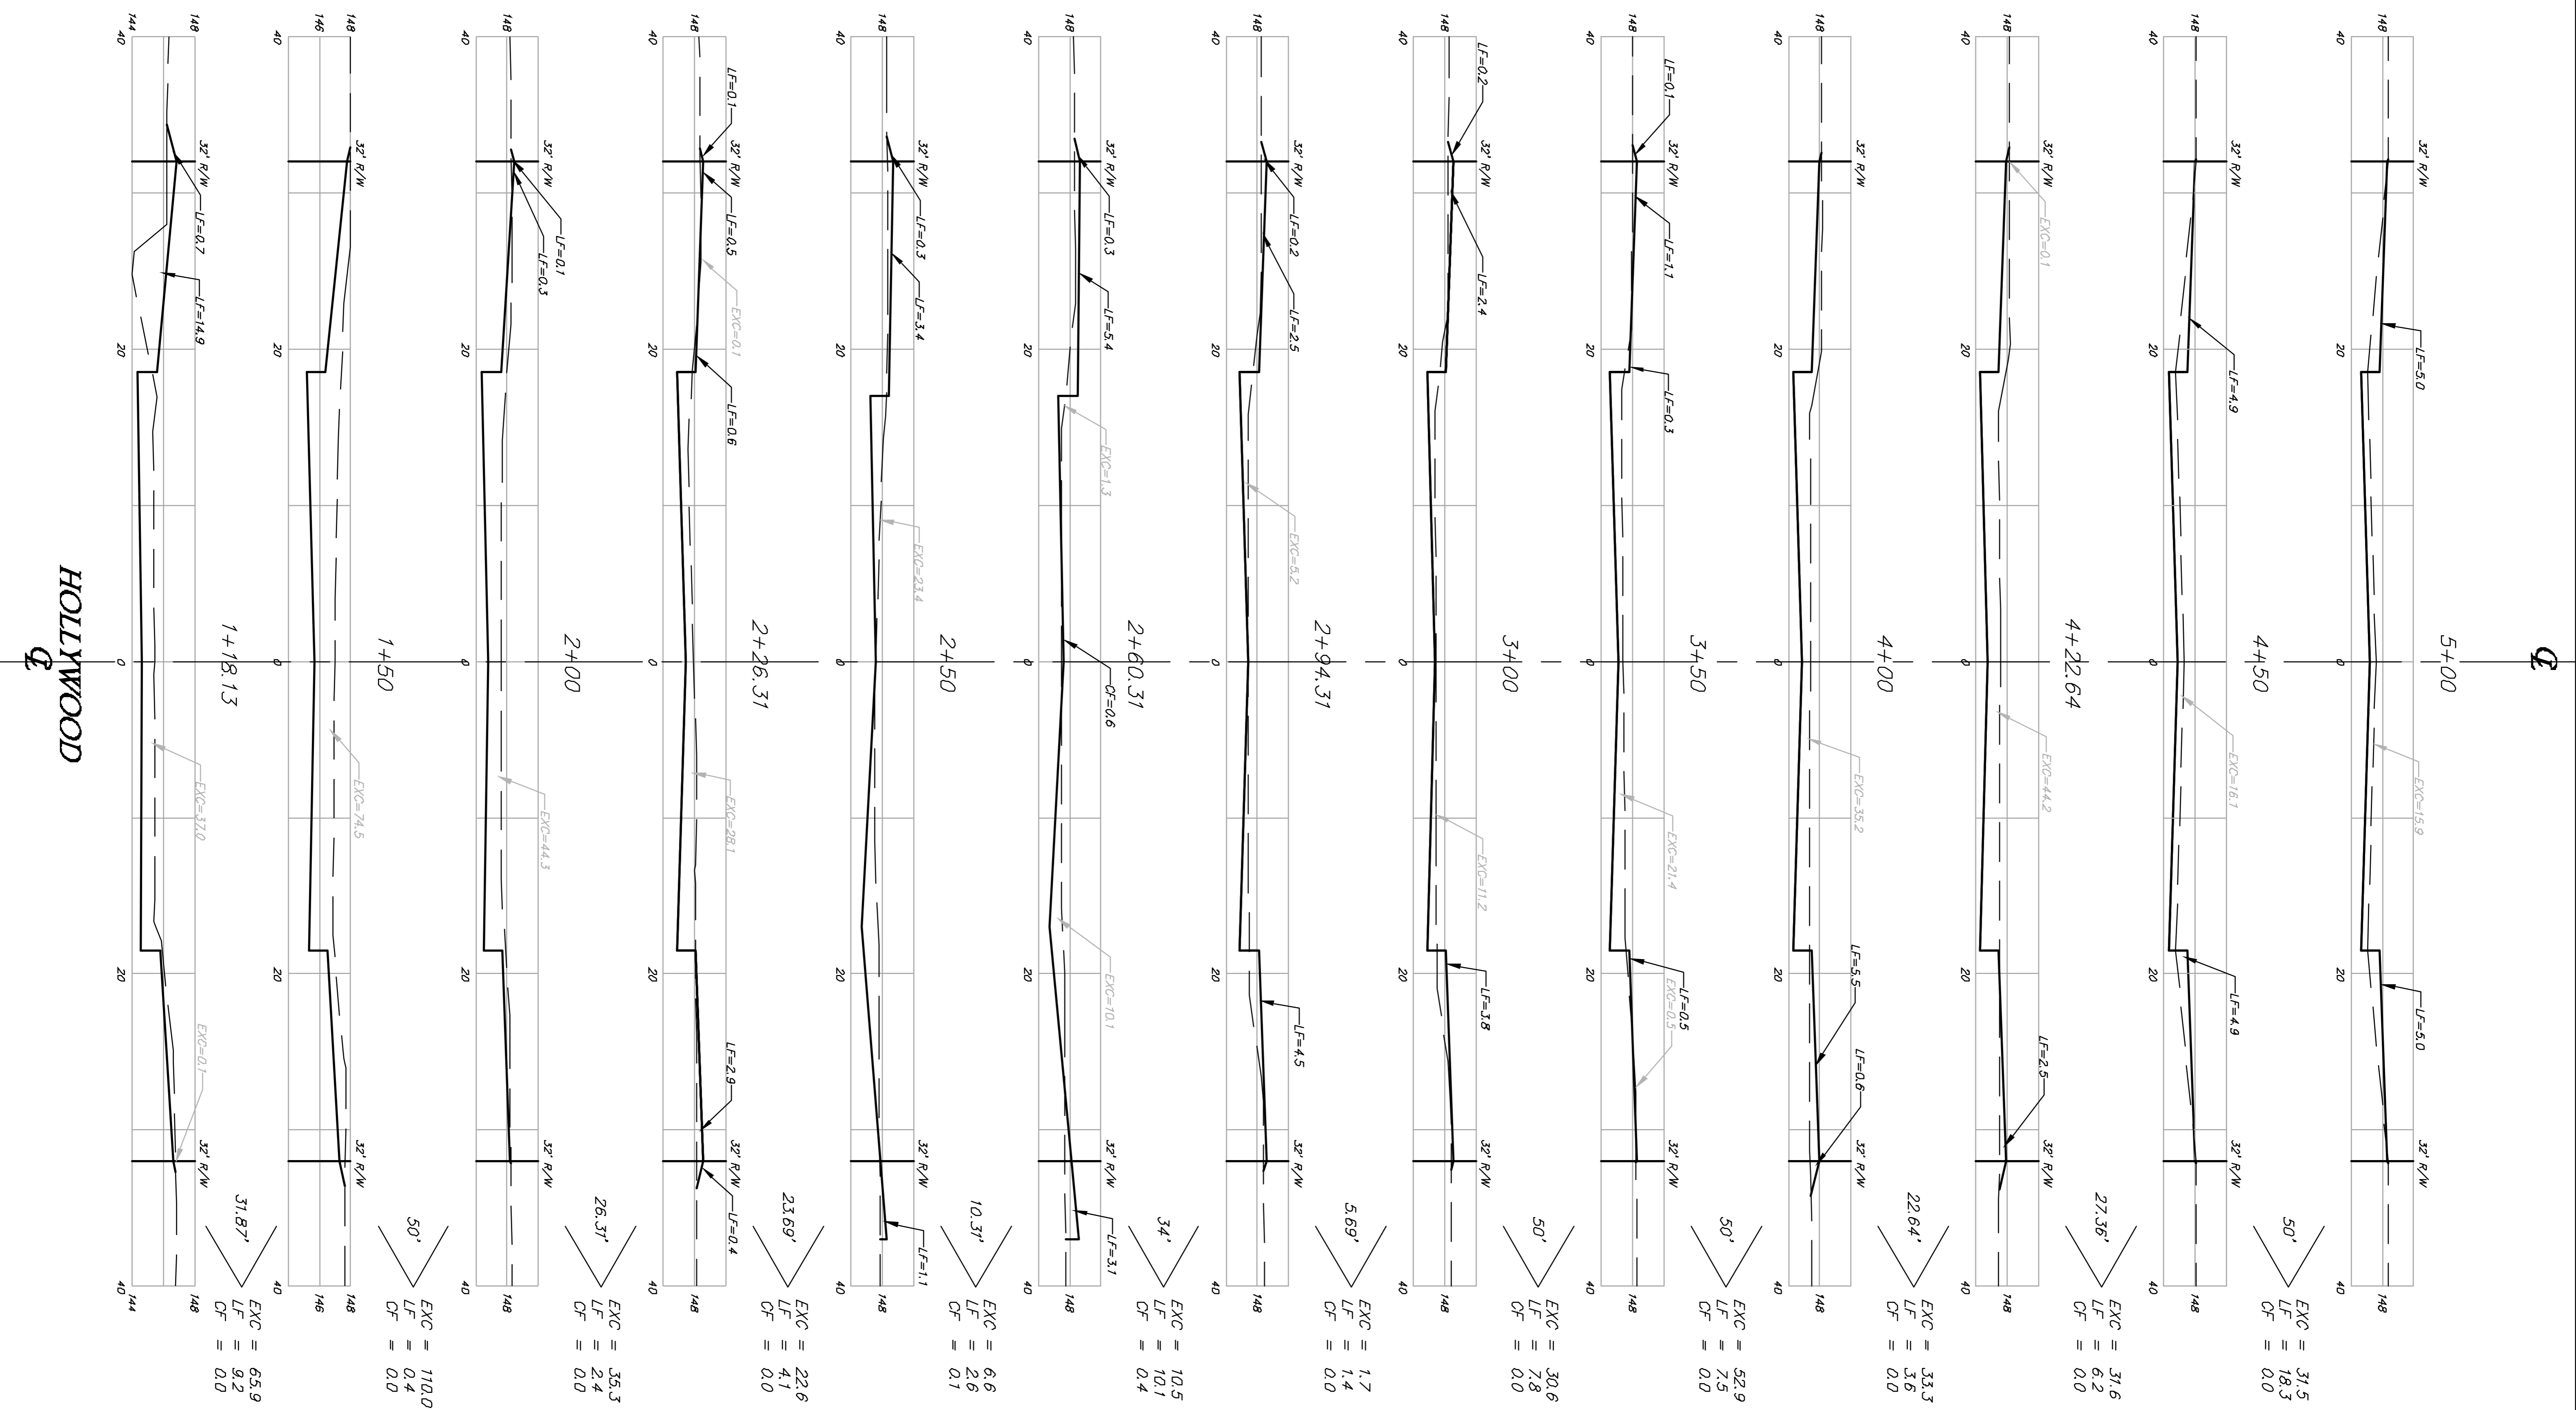

HOLLYWOOD DR