
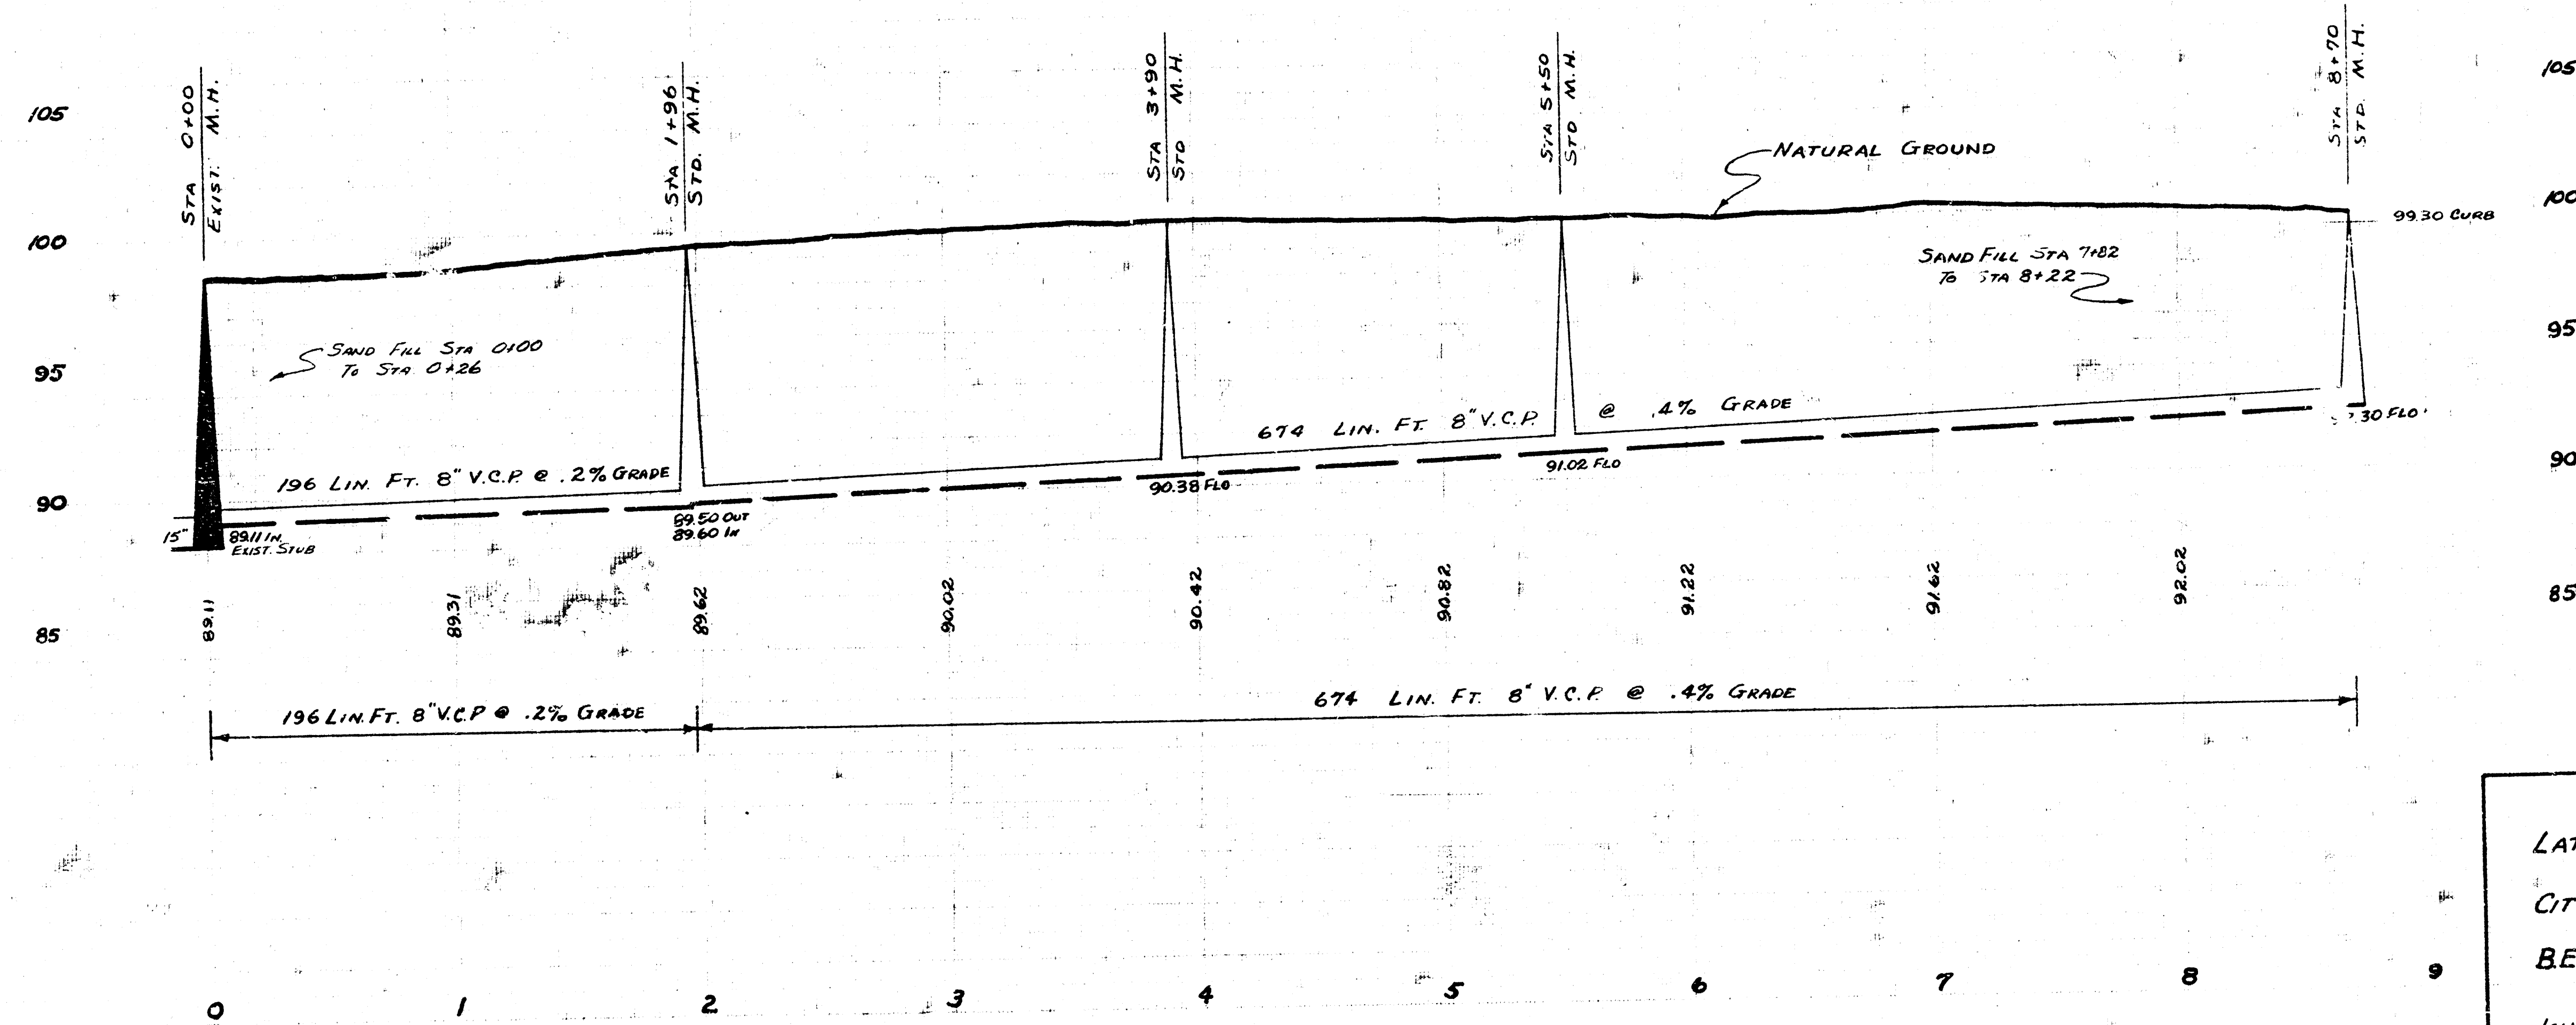


SURVEY BY: HANSON, NIEBACH, H. SO
 DRAWN BY: T. DOWDY
 CHECKED BY: J. L. J. 1956
 DATE: JAN. 1956

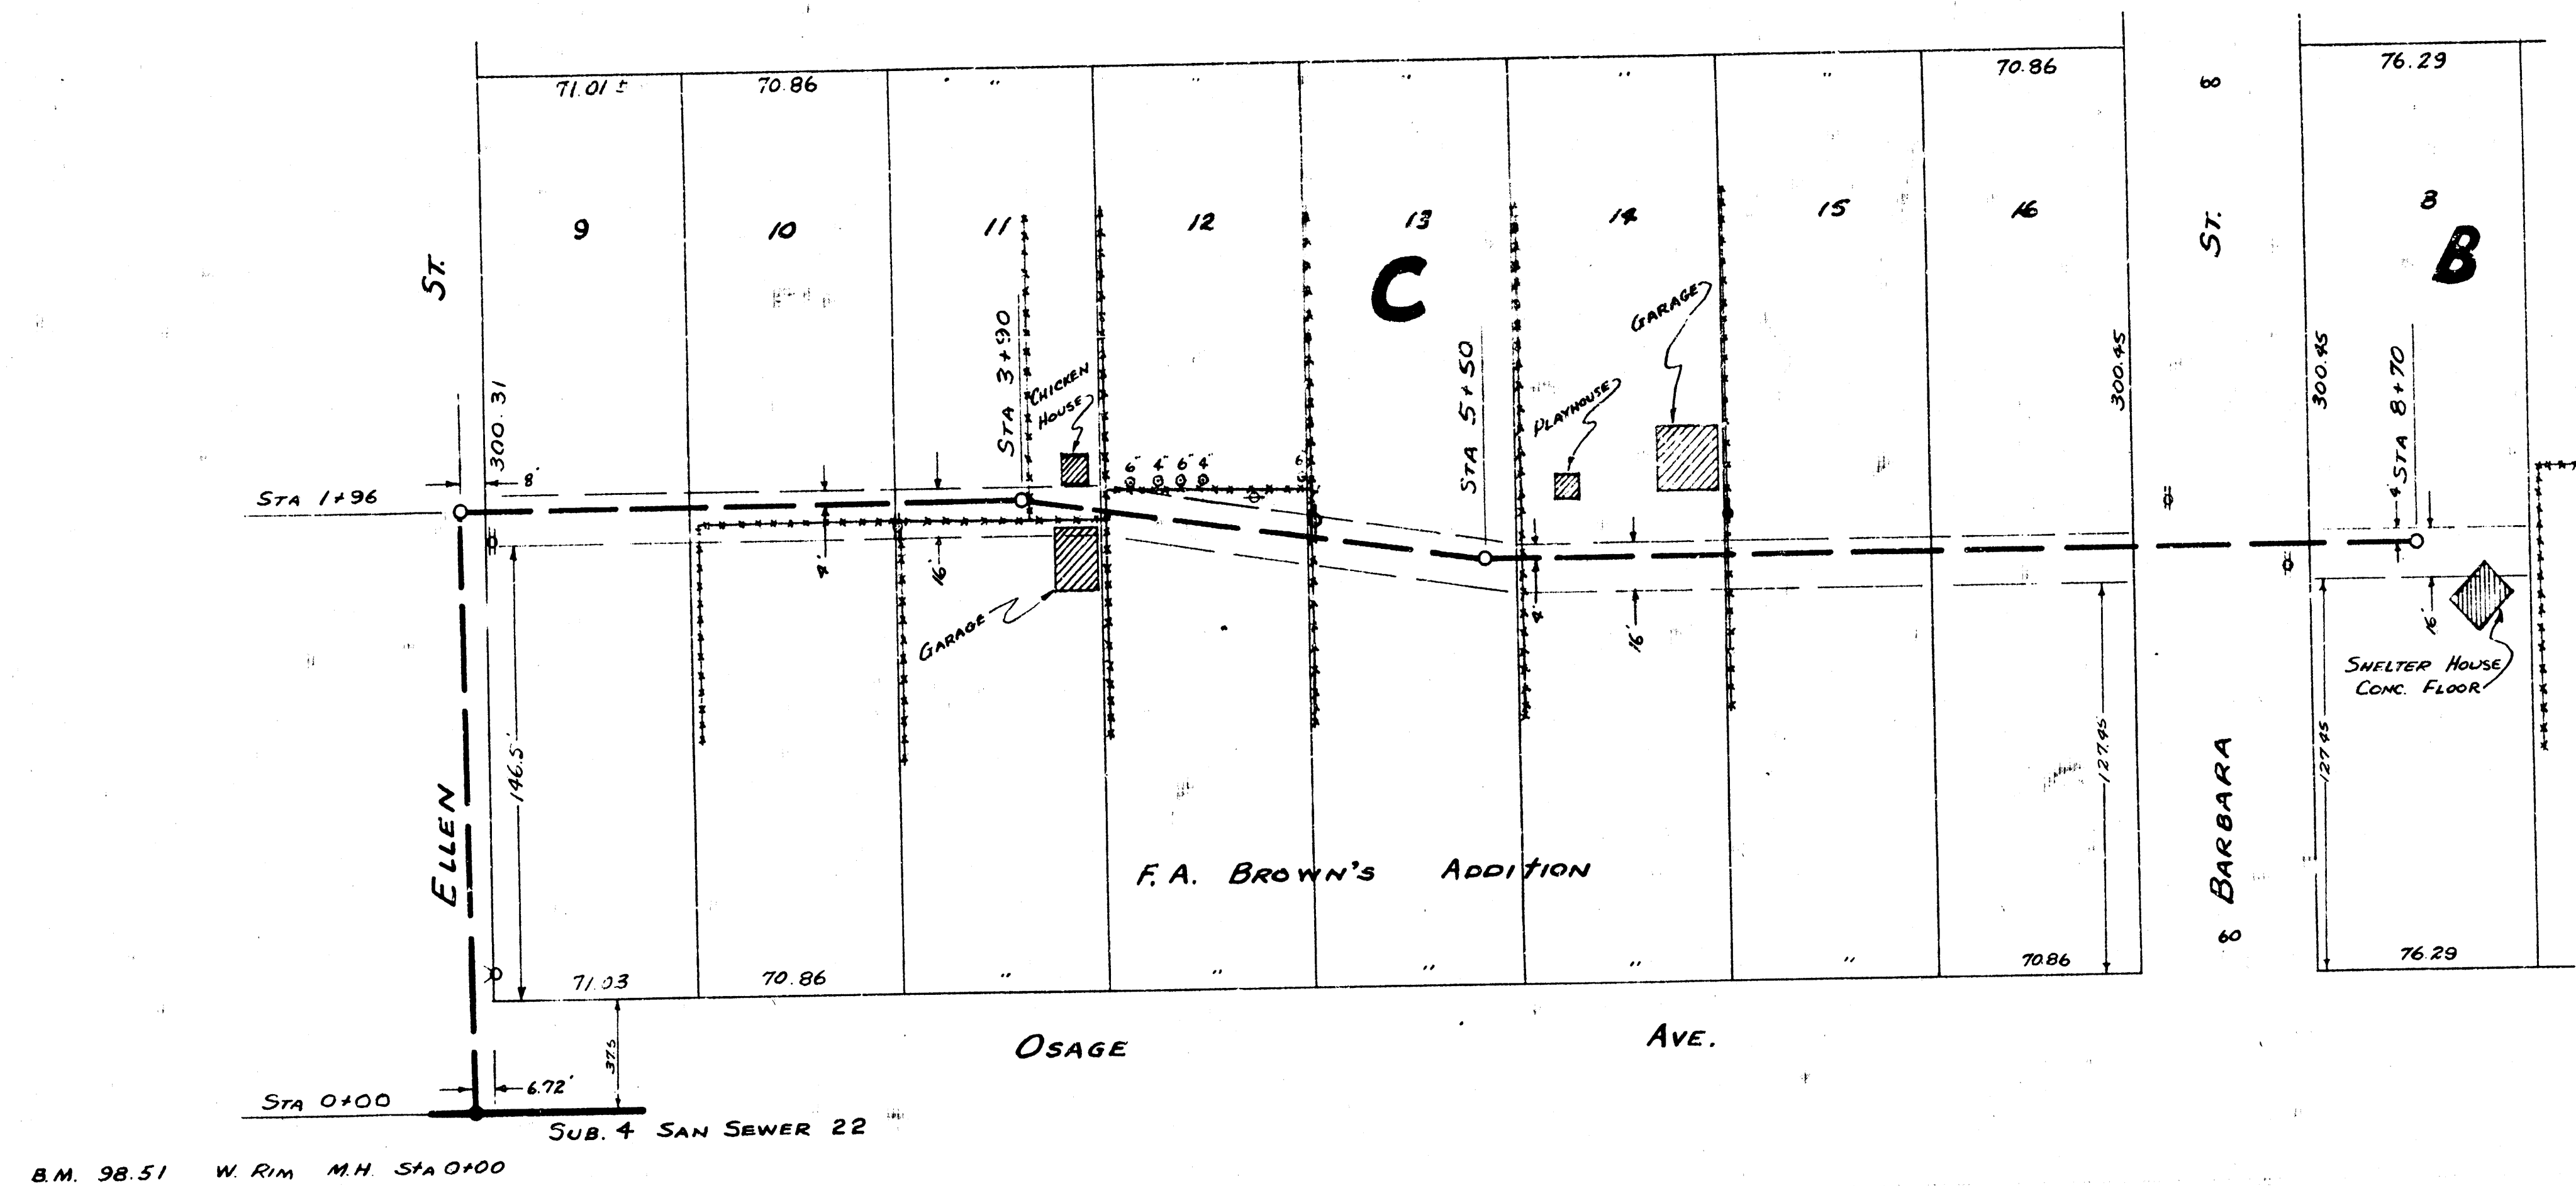

LAT. 6 SUB. 4 S.S. 22
 CITY OF WICHITA KANSAS
 B.E. SMITH CITY ENGINEER
 JAN. 1956 PROJECT #C25-93