



SURVEY BY: HANSON, MUSE, 1925
 CHECKED BY: T. CHAMBERLAIN
 DATE: JAN. 1956

B.M. 98.65 SPAN N.W. COR 27TH & SENECA

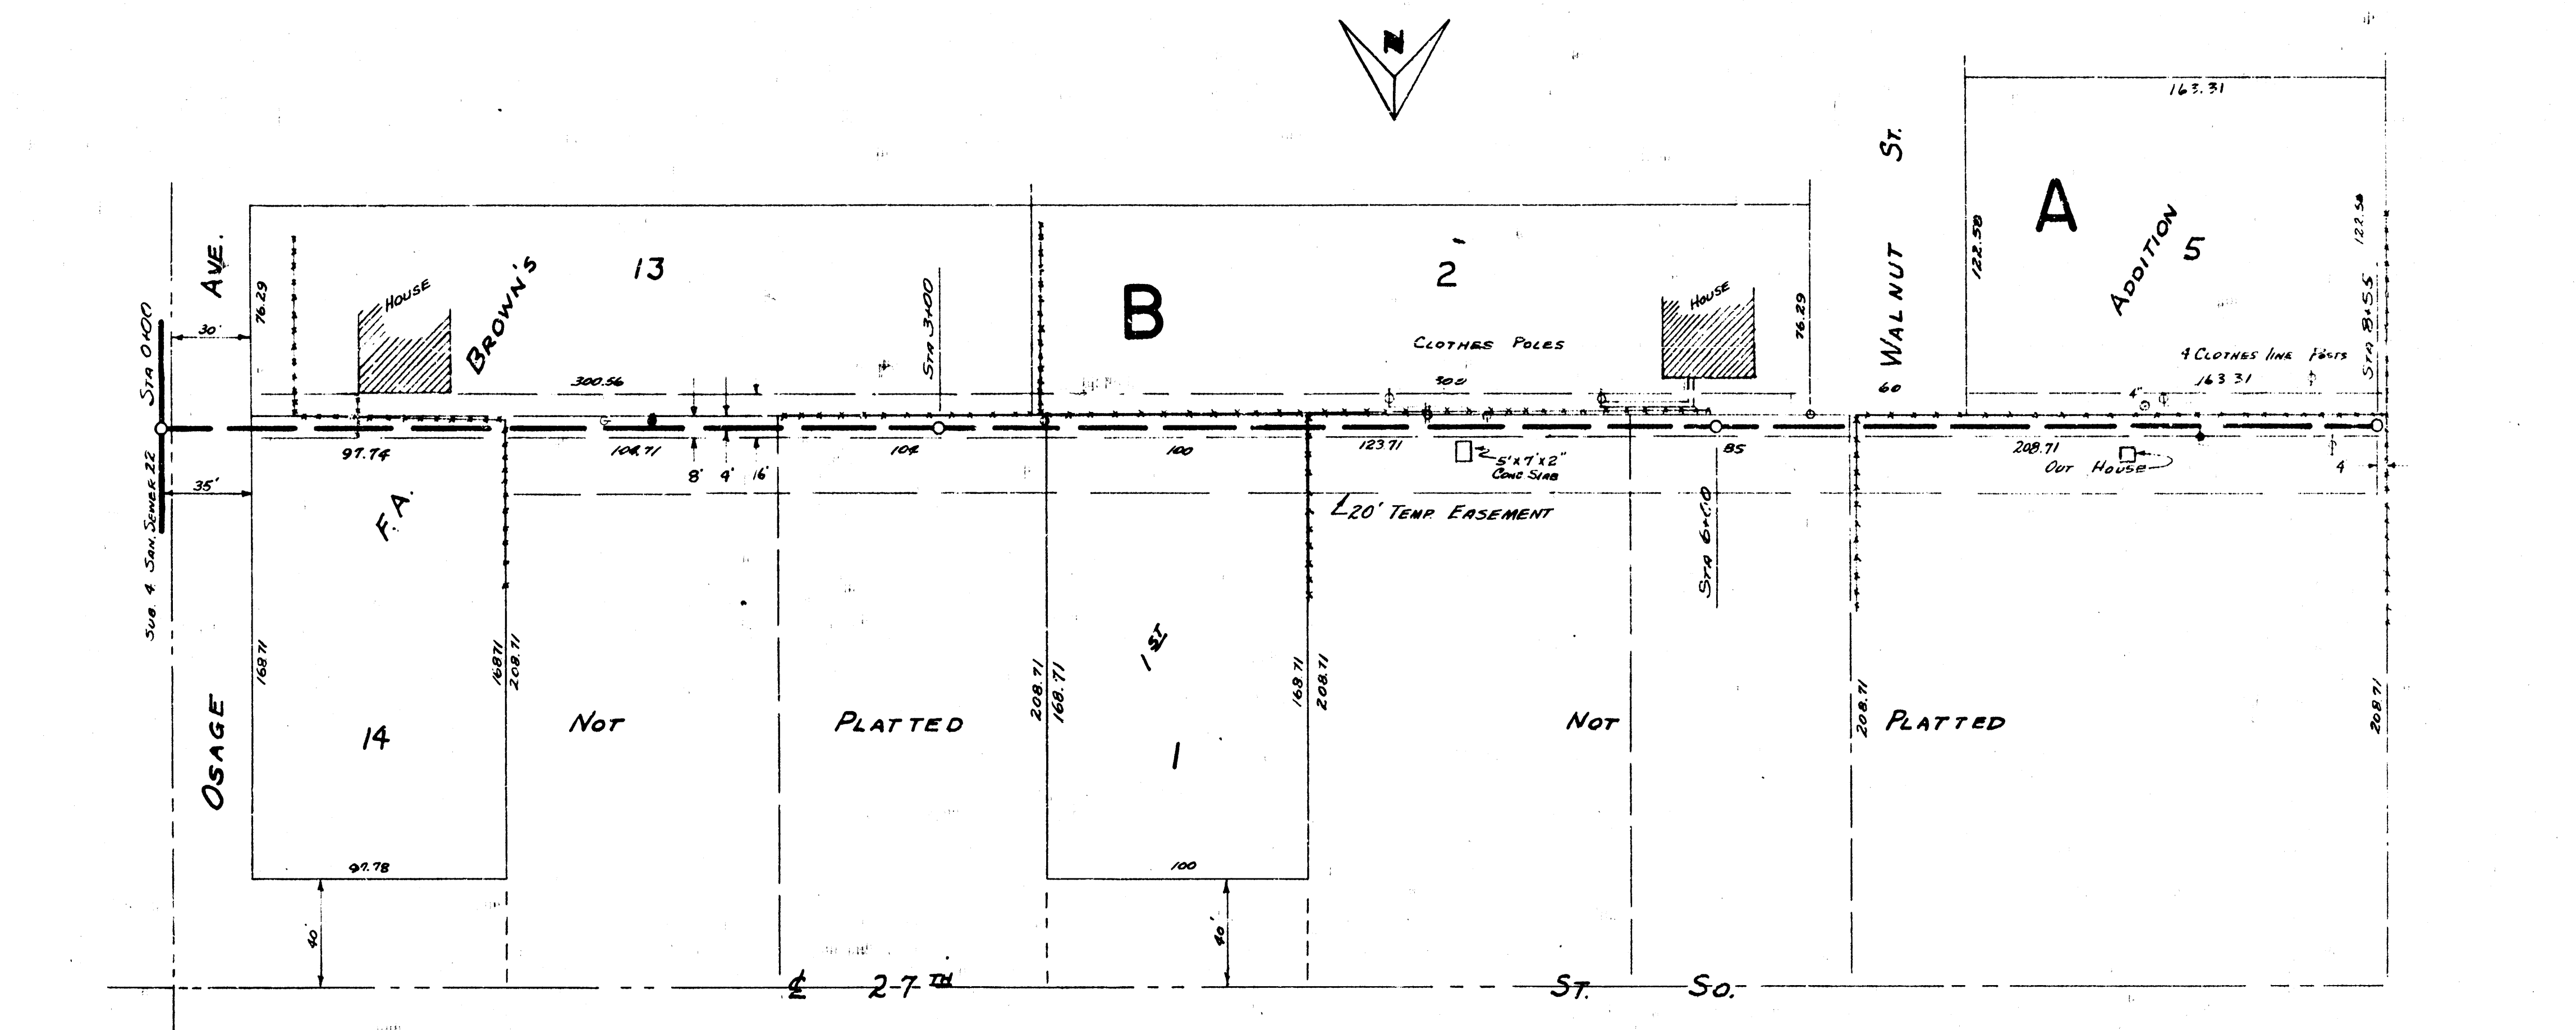

PLAN SCALE 1"=40'
 PROFILE SCALE 1"=40' HOR, 1"=4' VERTICAL

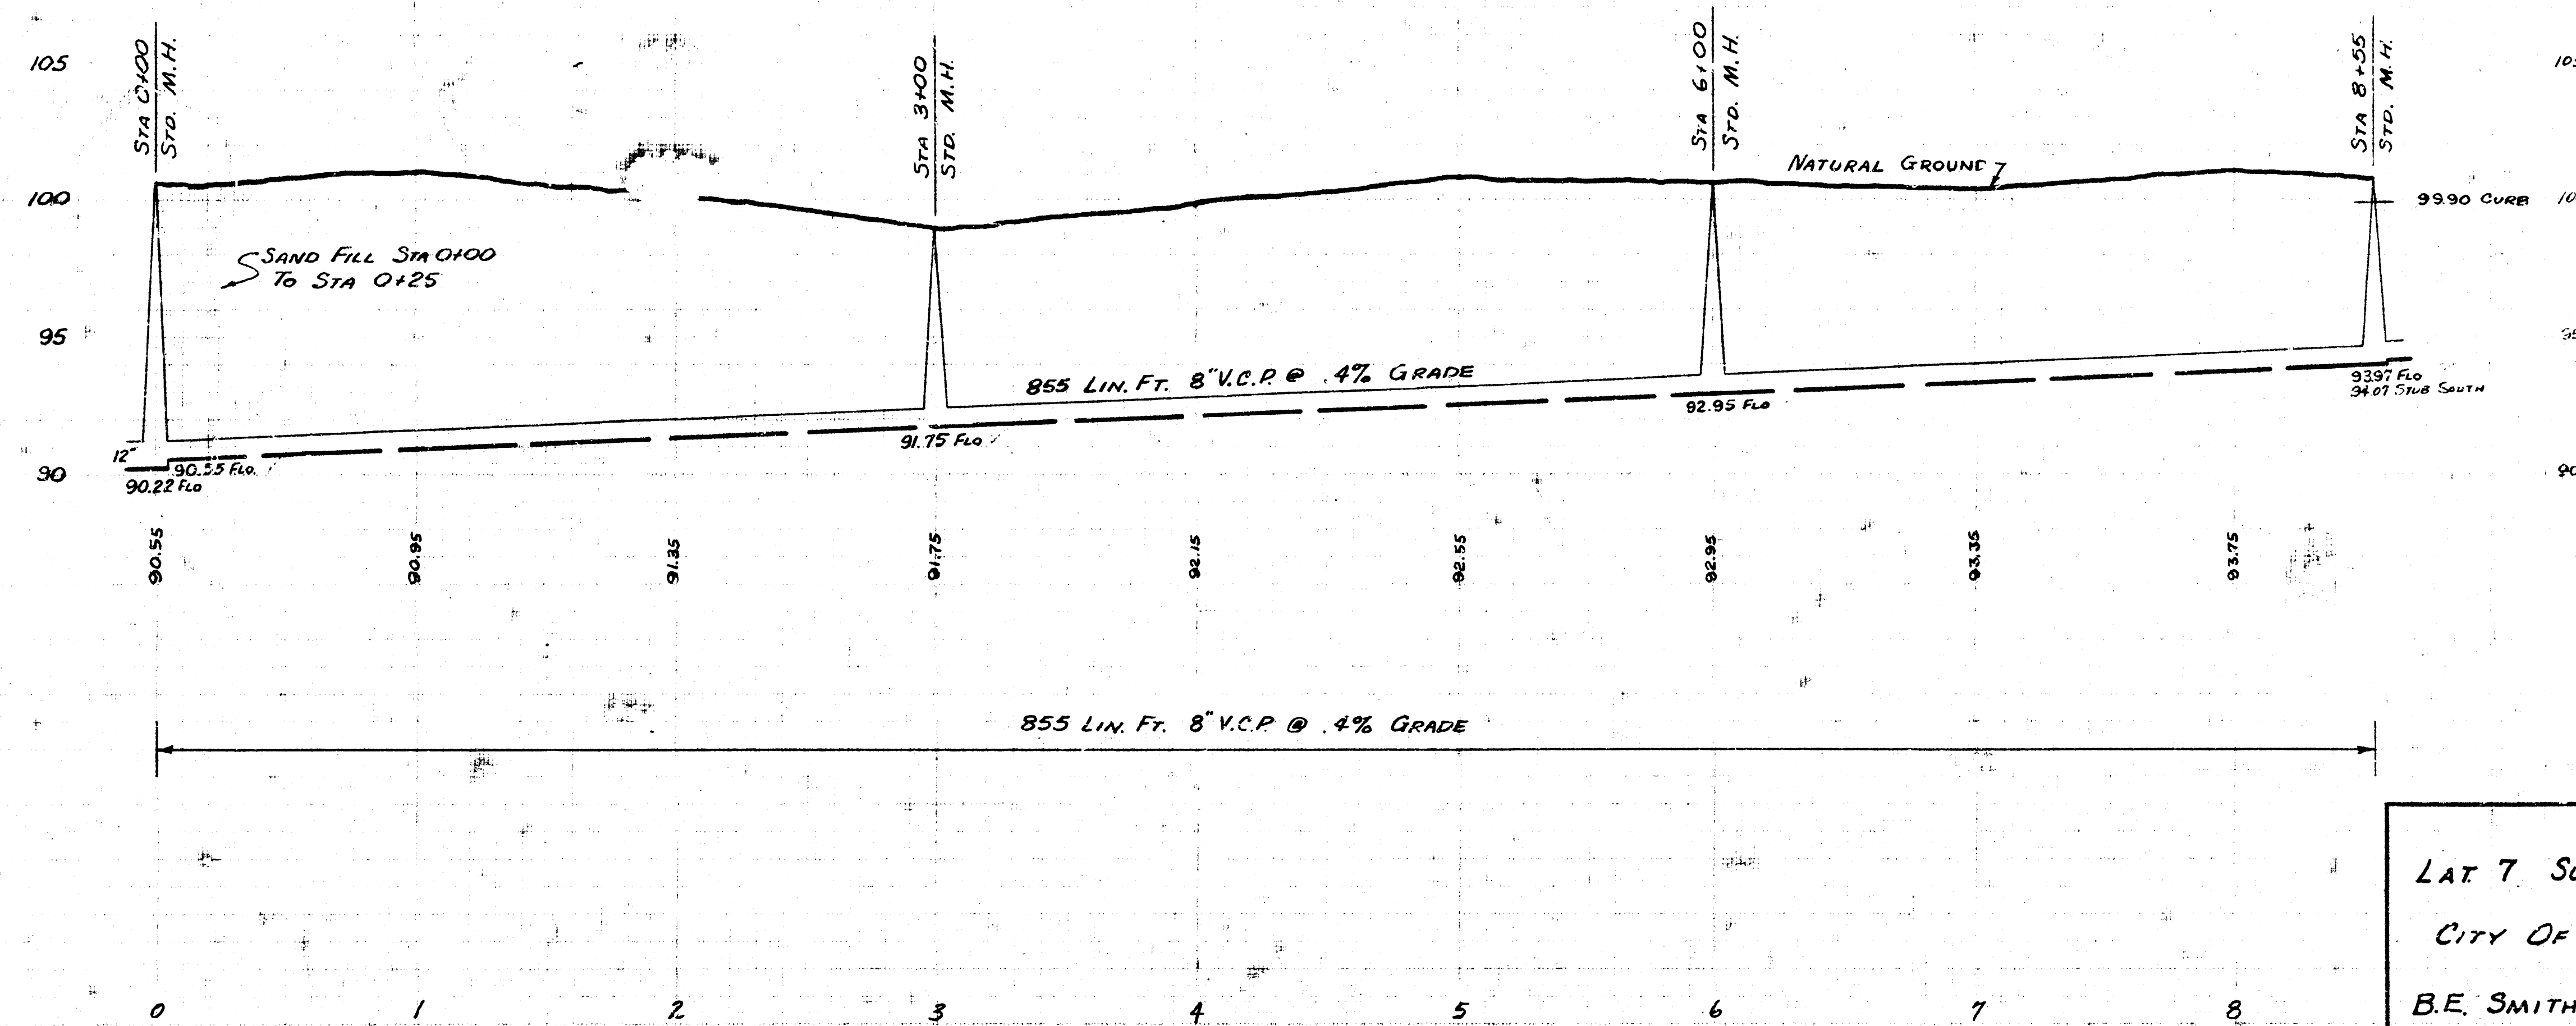

LAT 7 SUB 4 SAN SEWER 22
 CITY OF WICHITA KANSAS
 B.E. SMITH CITY ENGINEER
 JAN. 1956 PROJECT C25-107