


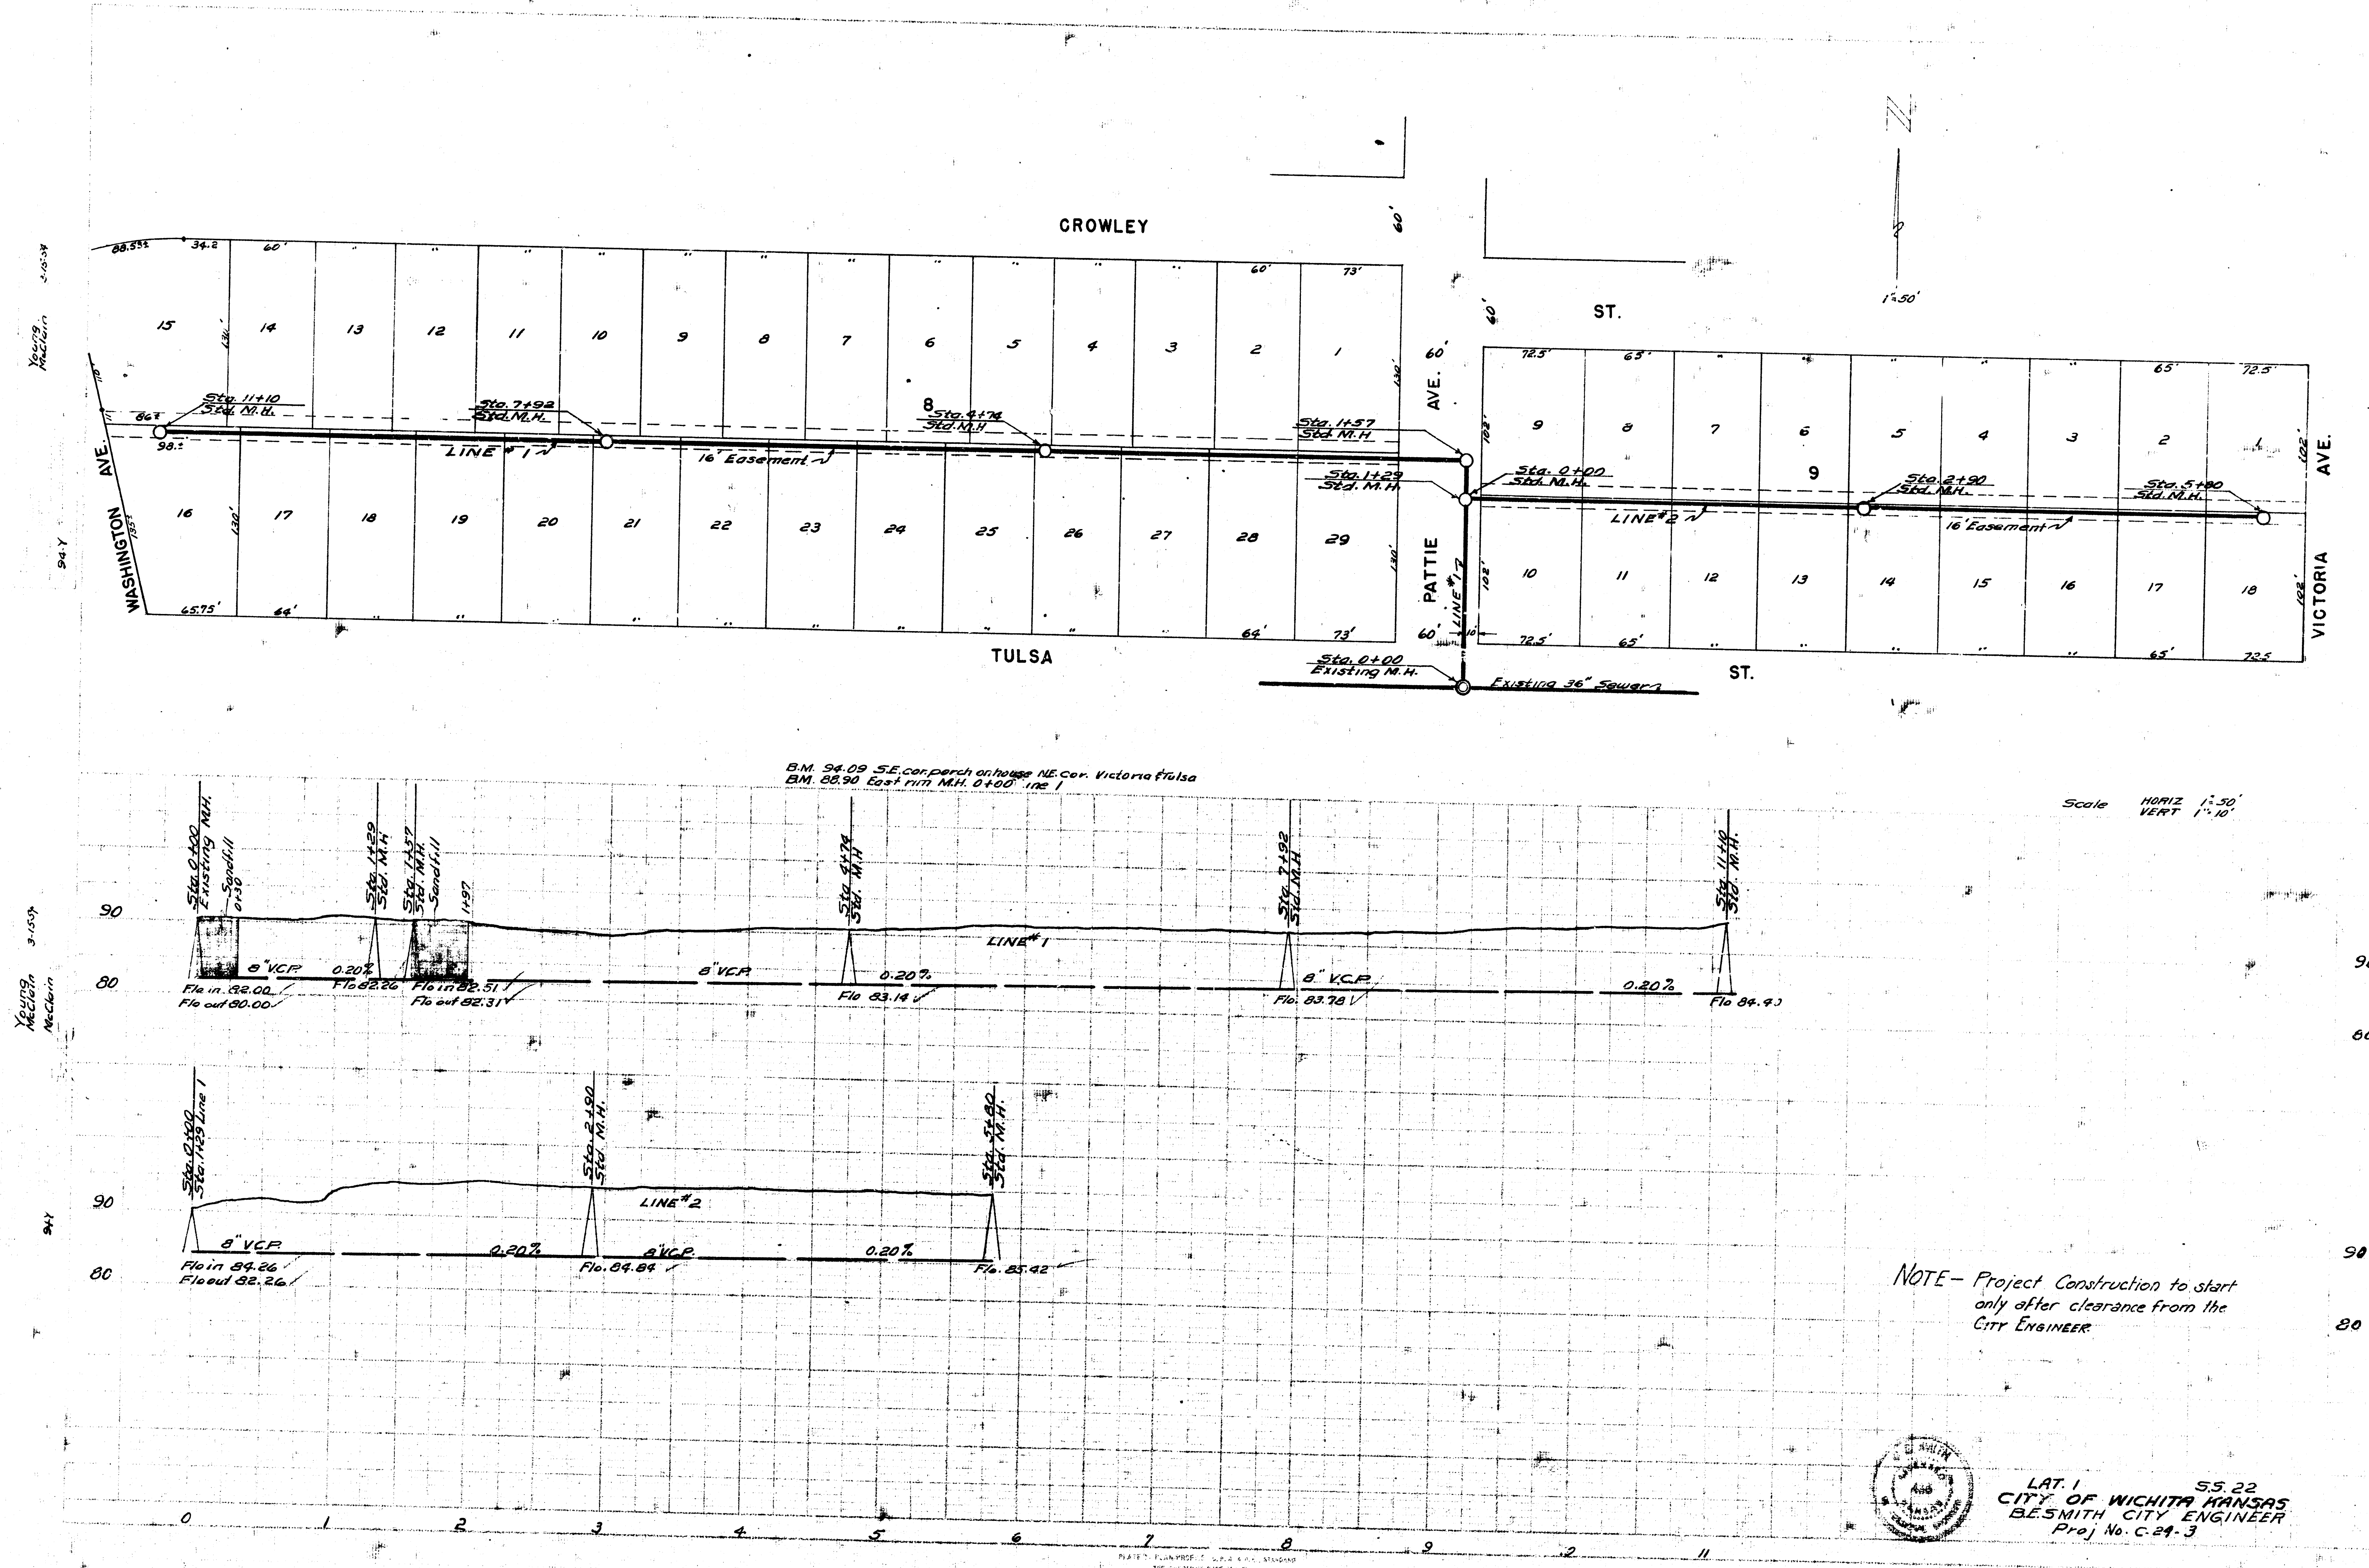

LAT. 1
CITY OF WICHITA, KANSAS
BESMITH CITY ENGINEER
Proj. No. C-24-3