




LOCATION MAP
 LAT. 16 SUB. 5 SAN. SEWER 22
 CITY OF WICHITA
 B.E. SMITH CITY ENGINEER PROJECT NO. C27-8


DRAWN BY J. YOUNG, BOOK 1627
 CHECKED BY L. W. L. W. L.
 DATE

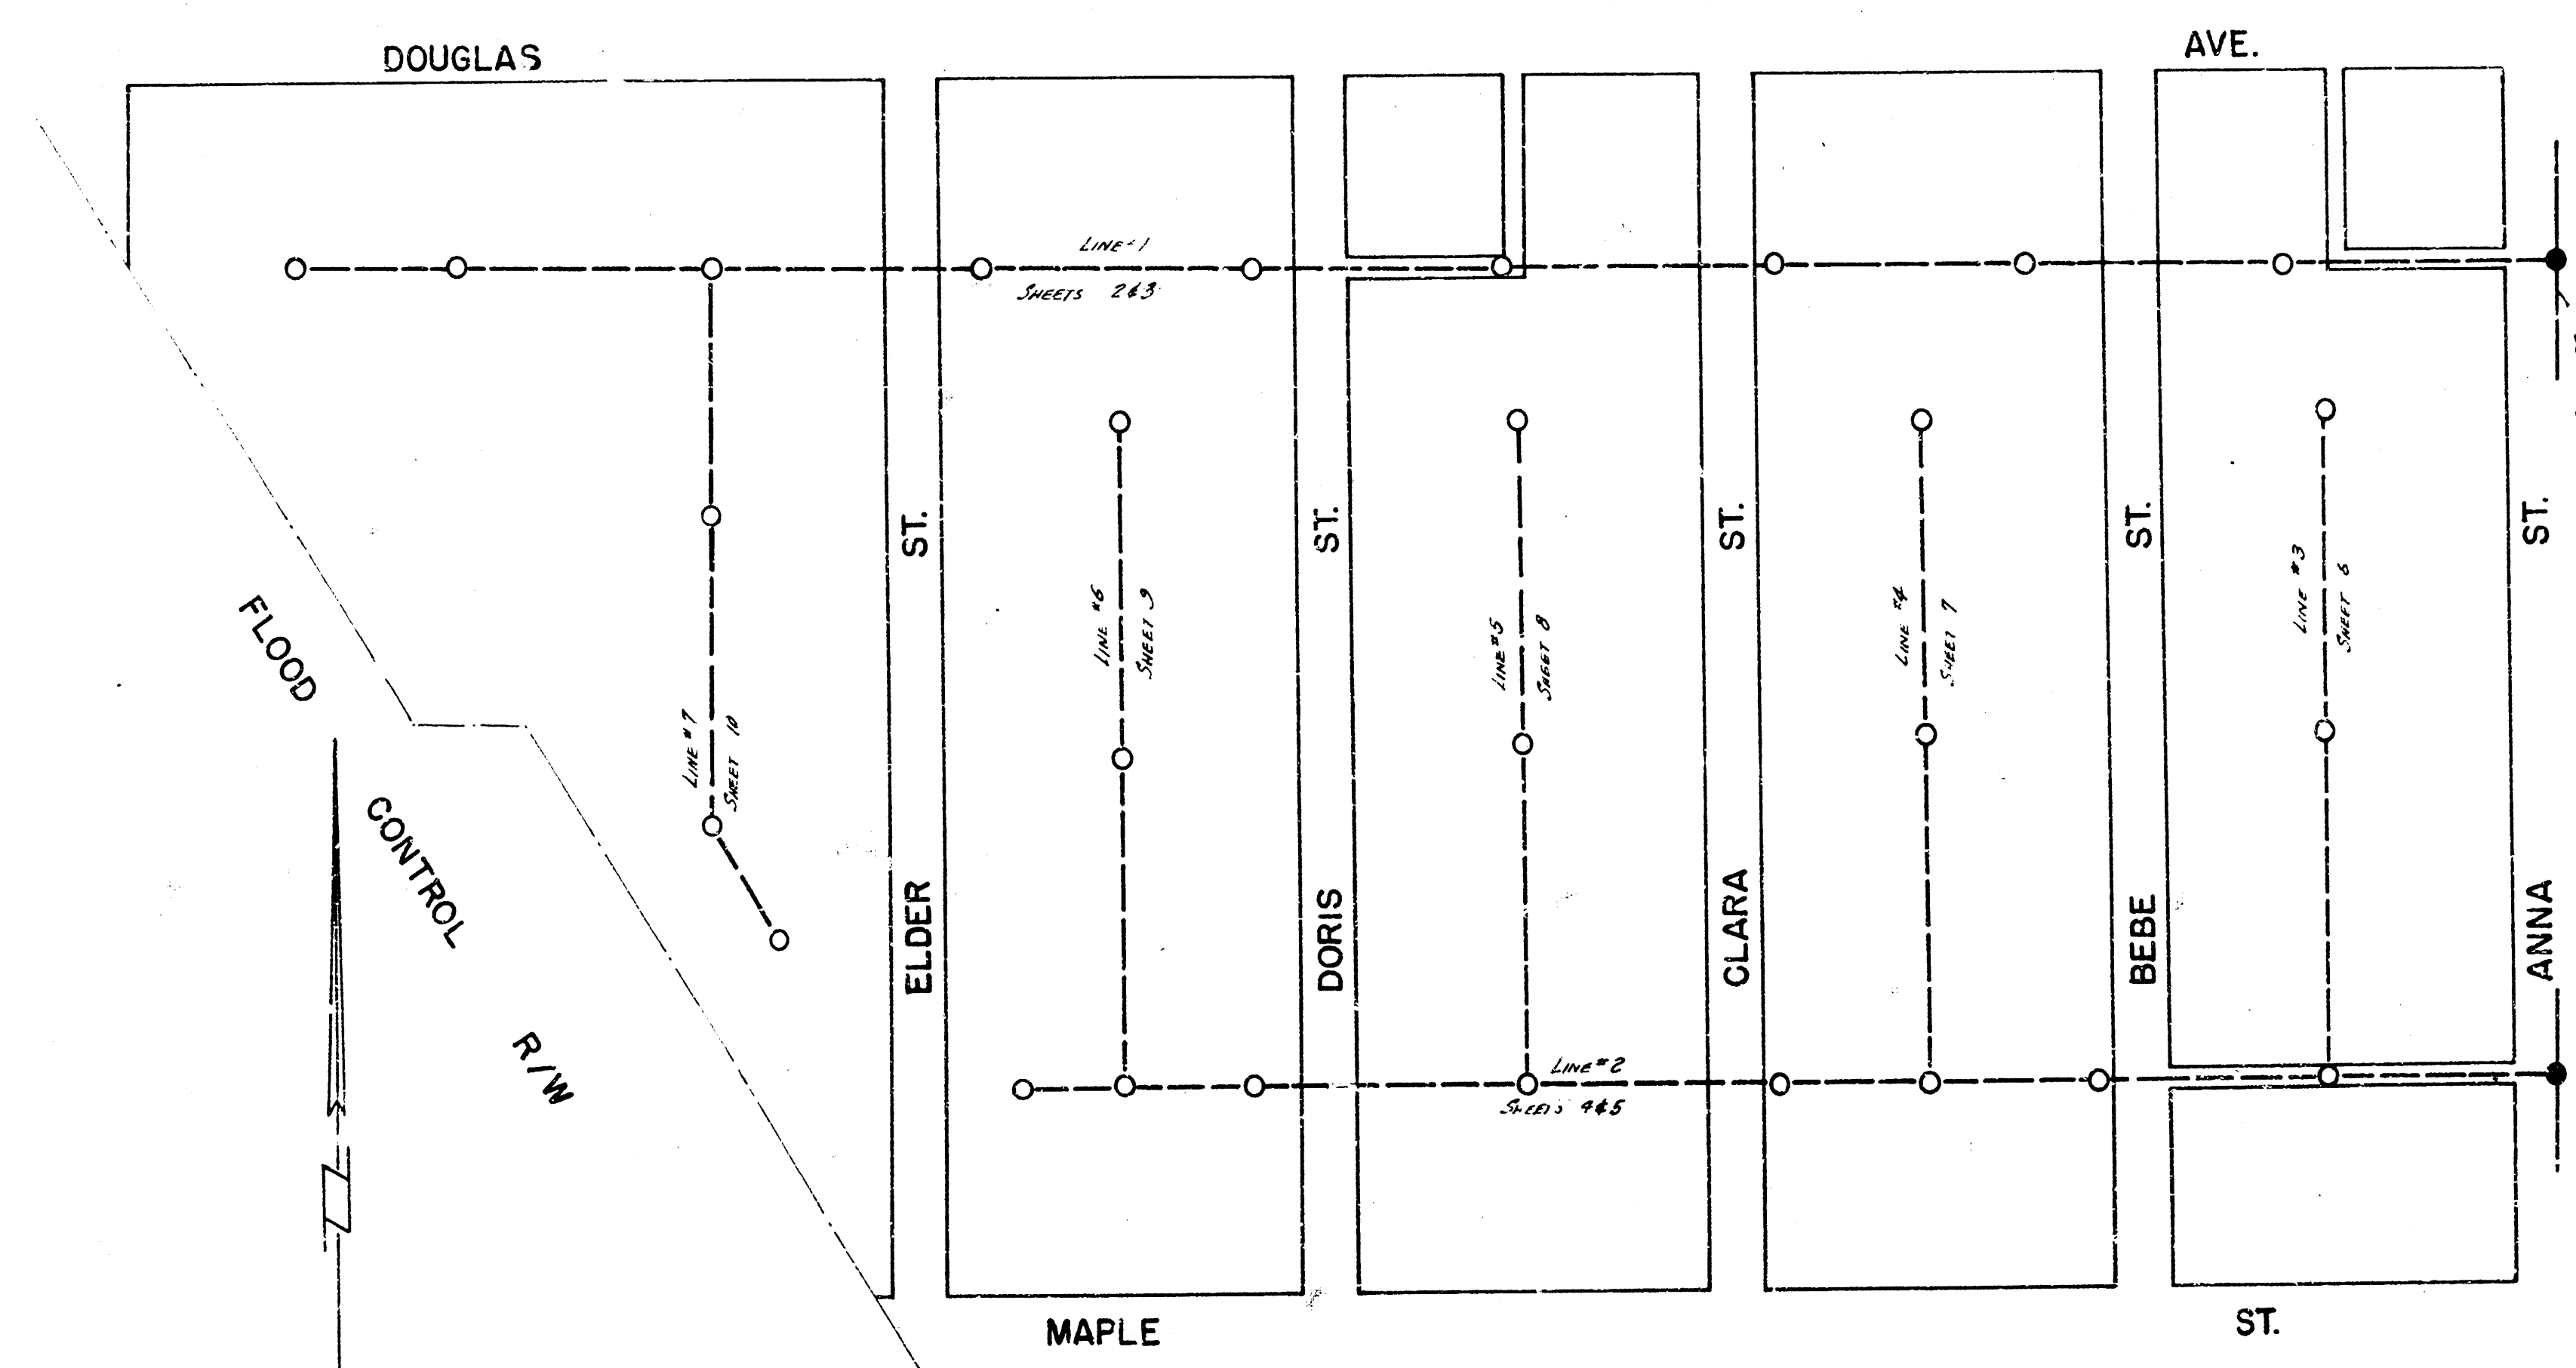


SURVEY BY: YOUNG
DRAWN BY: DENNY
CHECKED BY: GRIFFIN

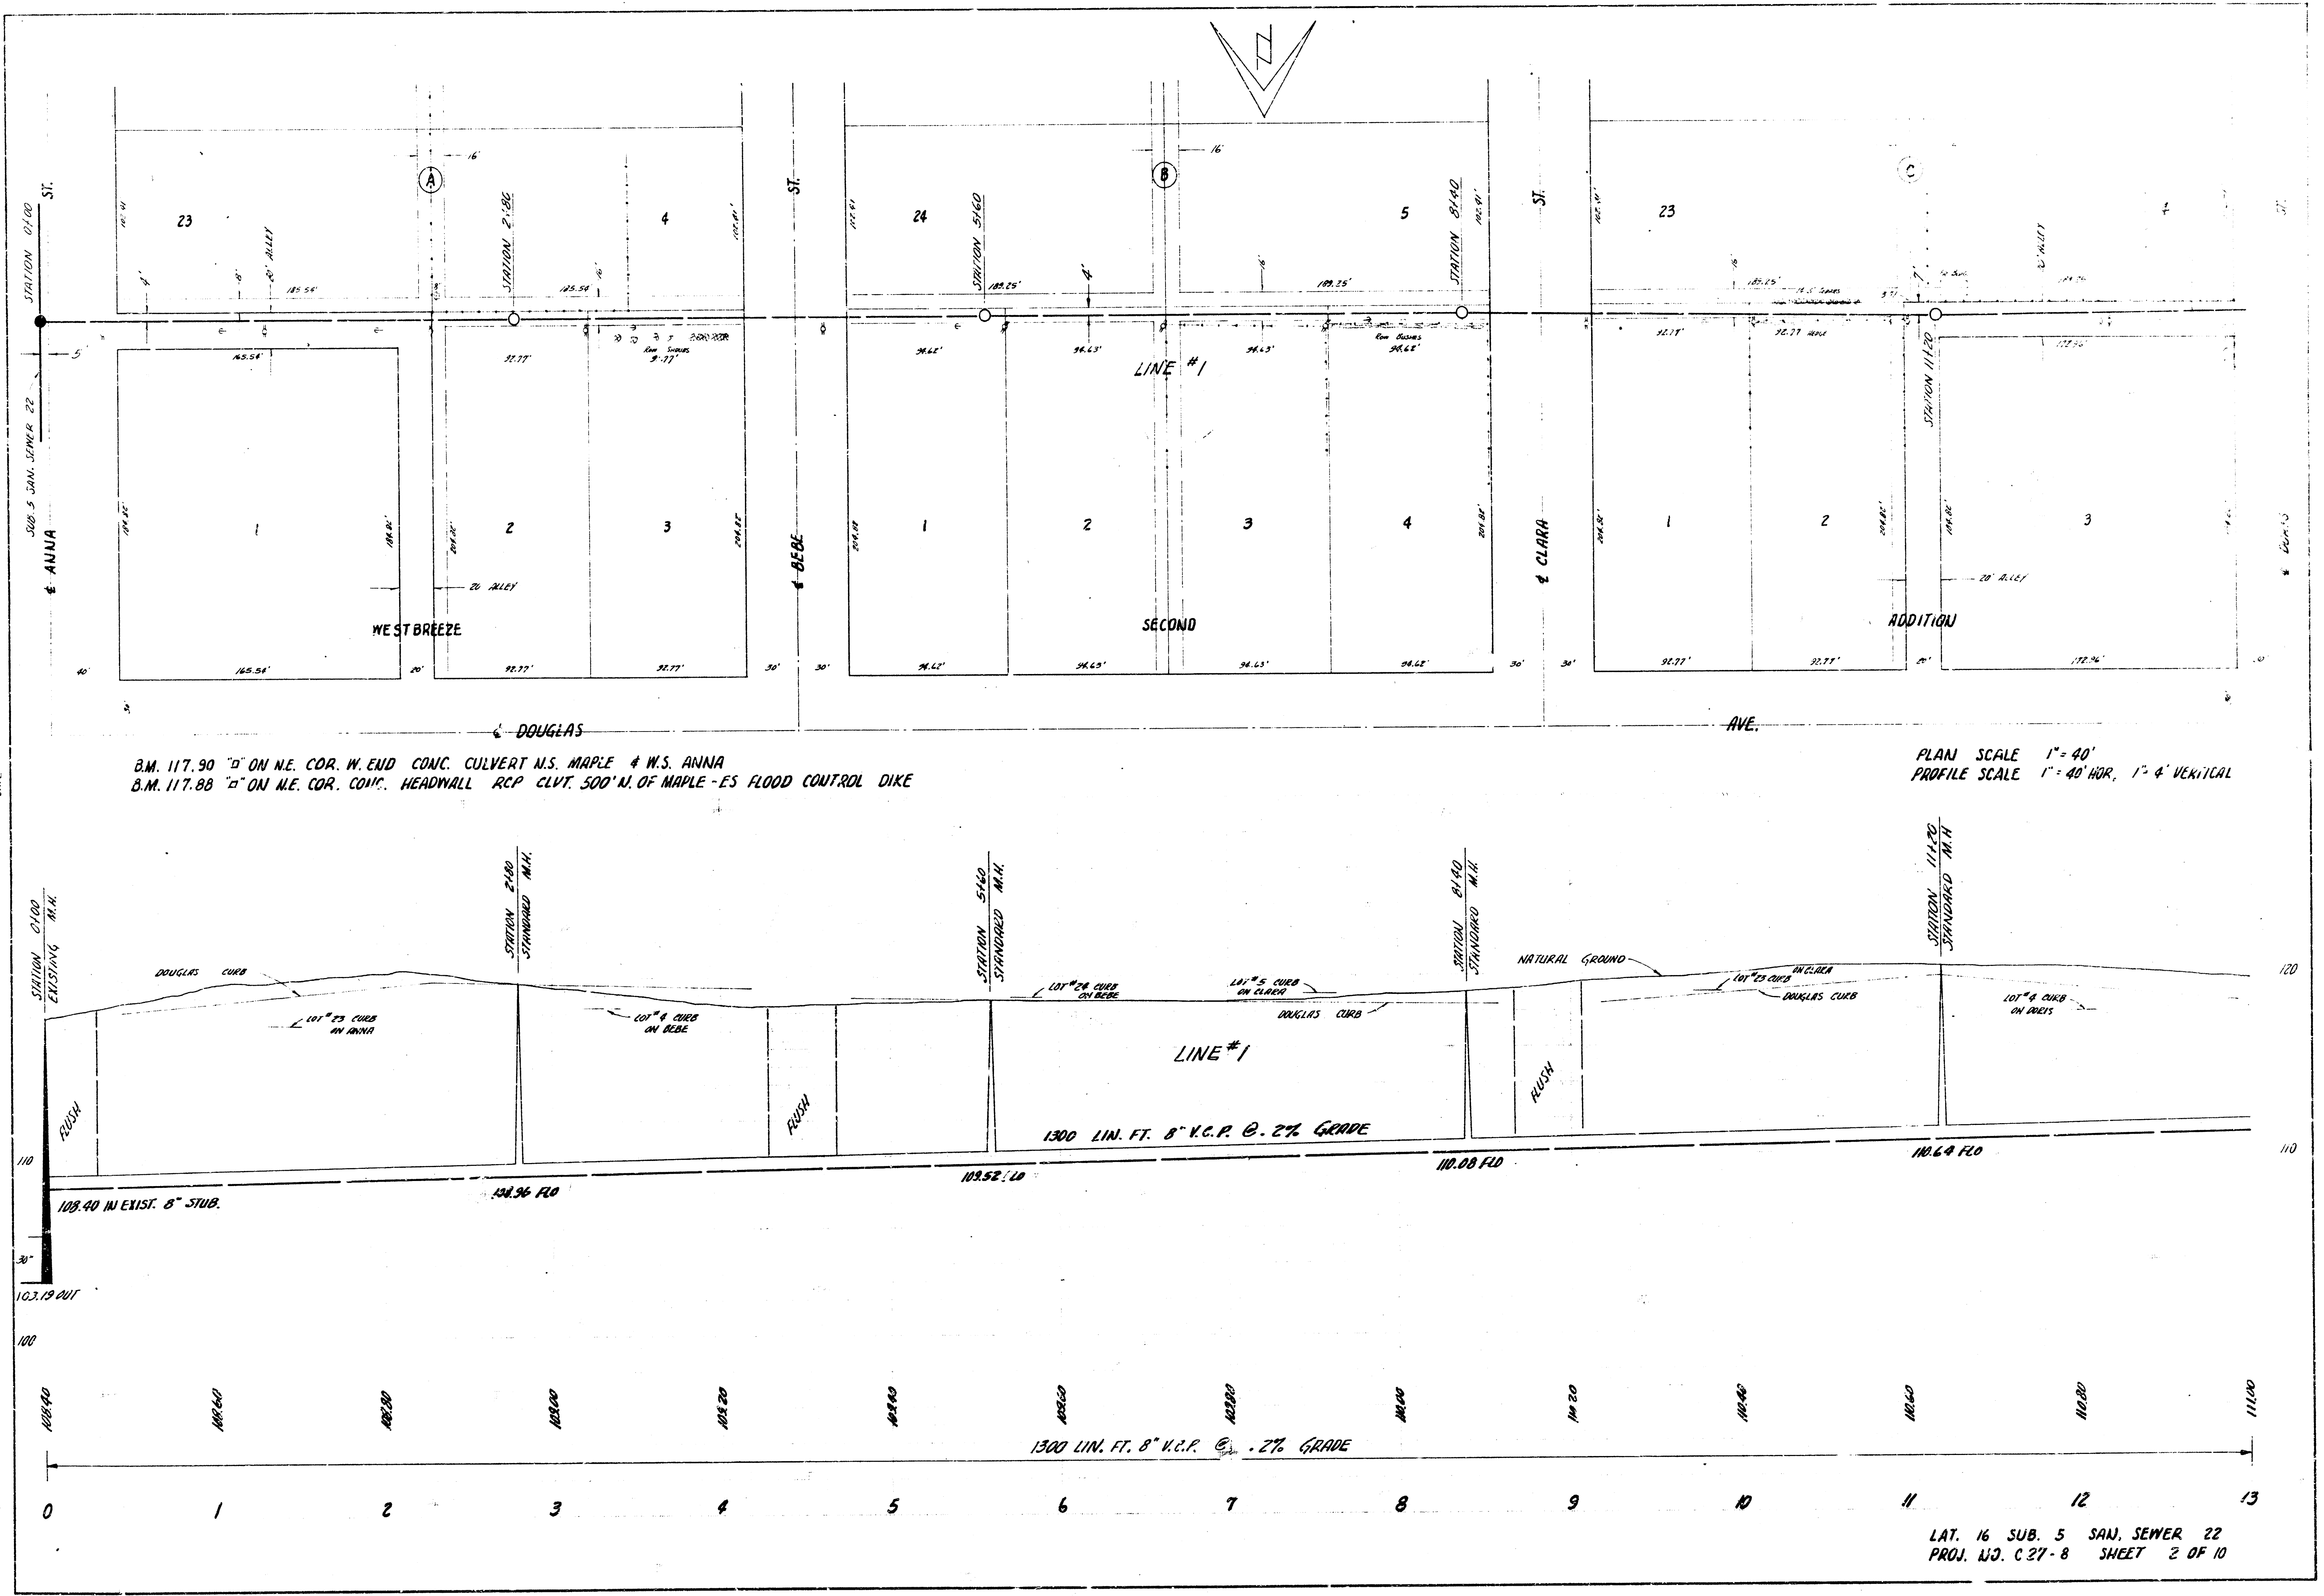

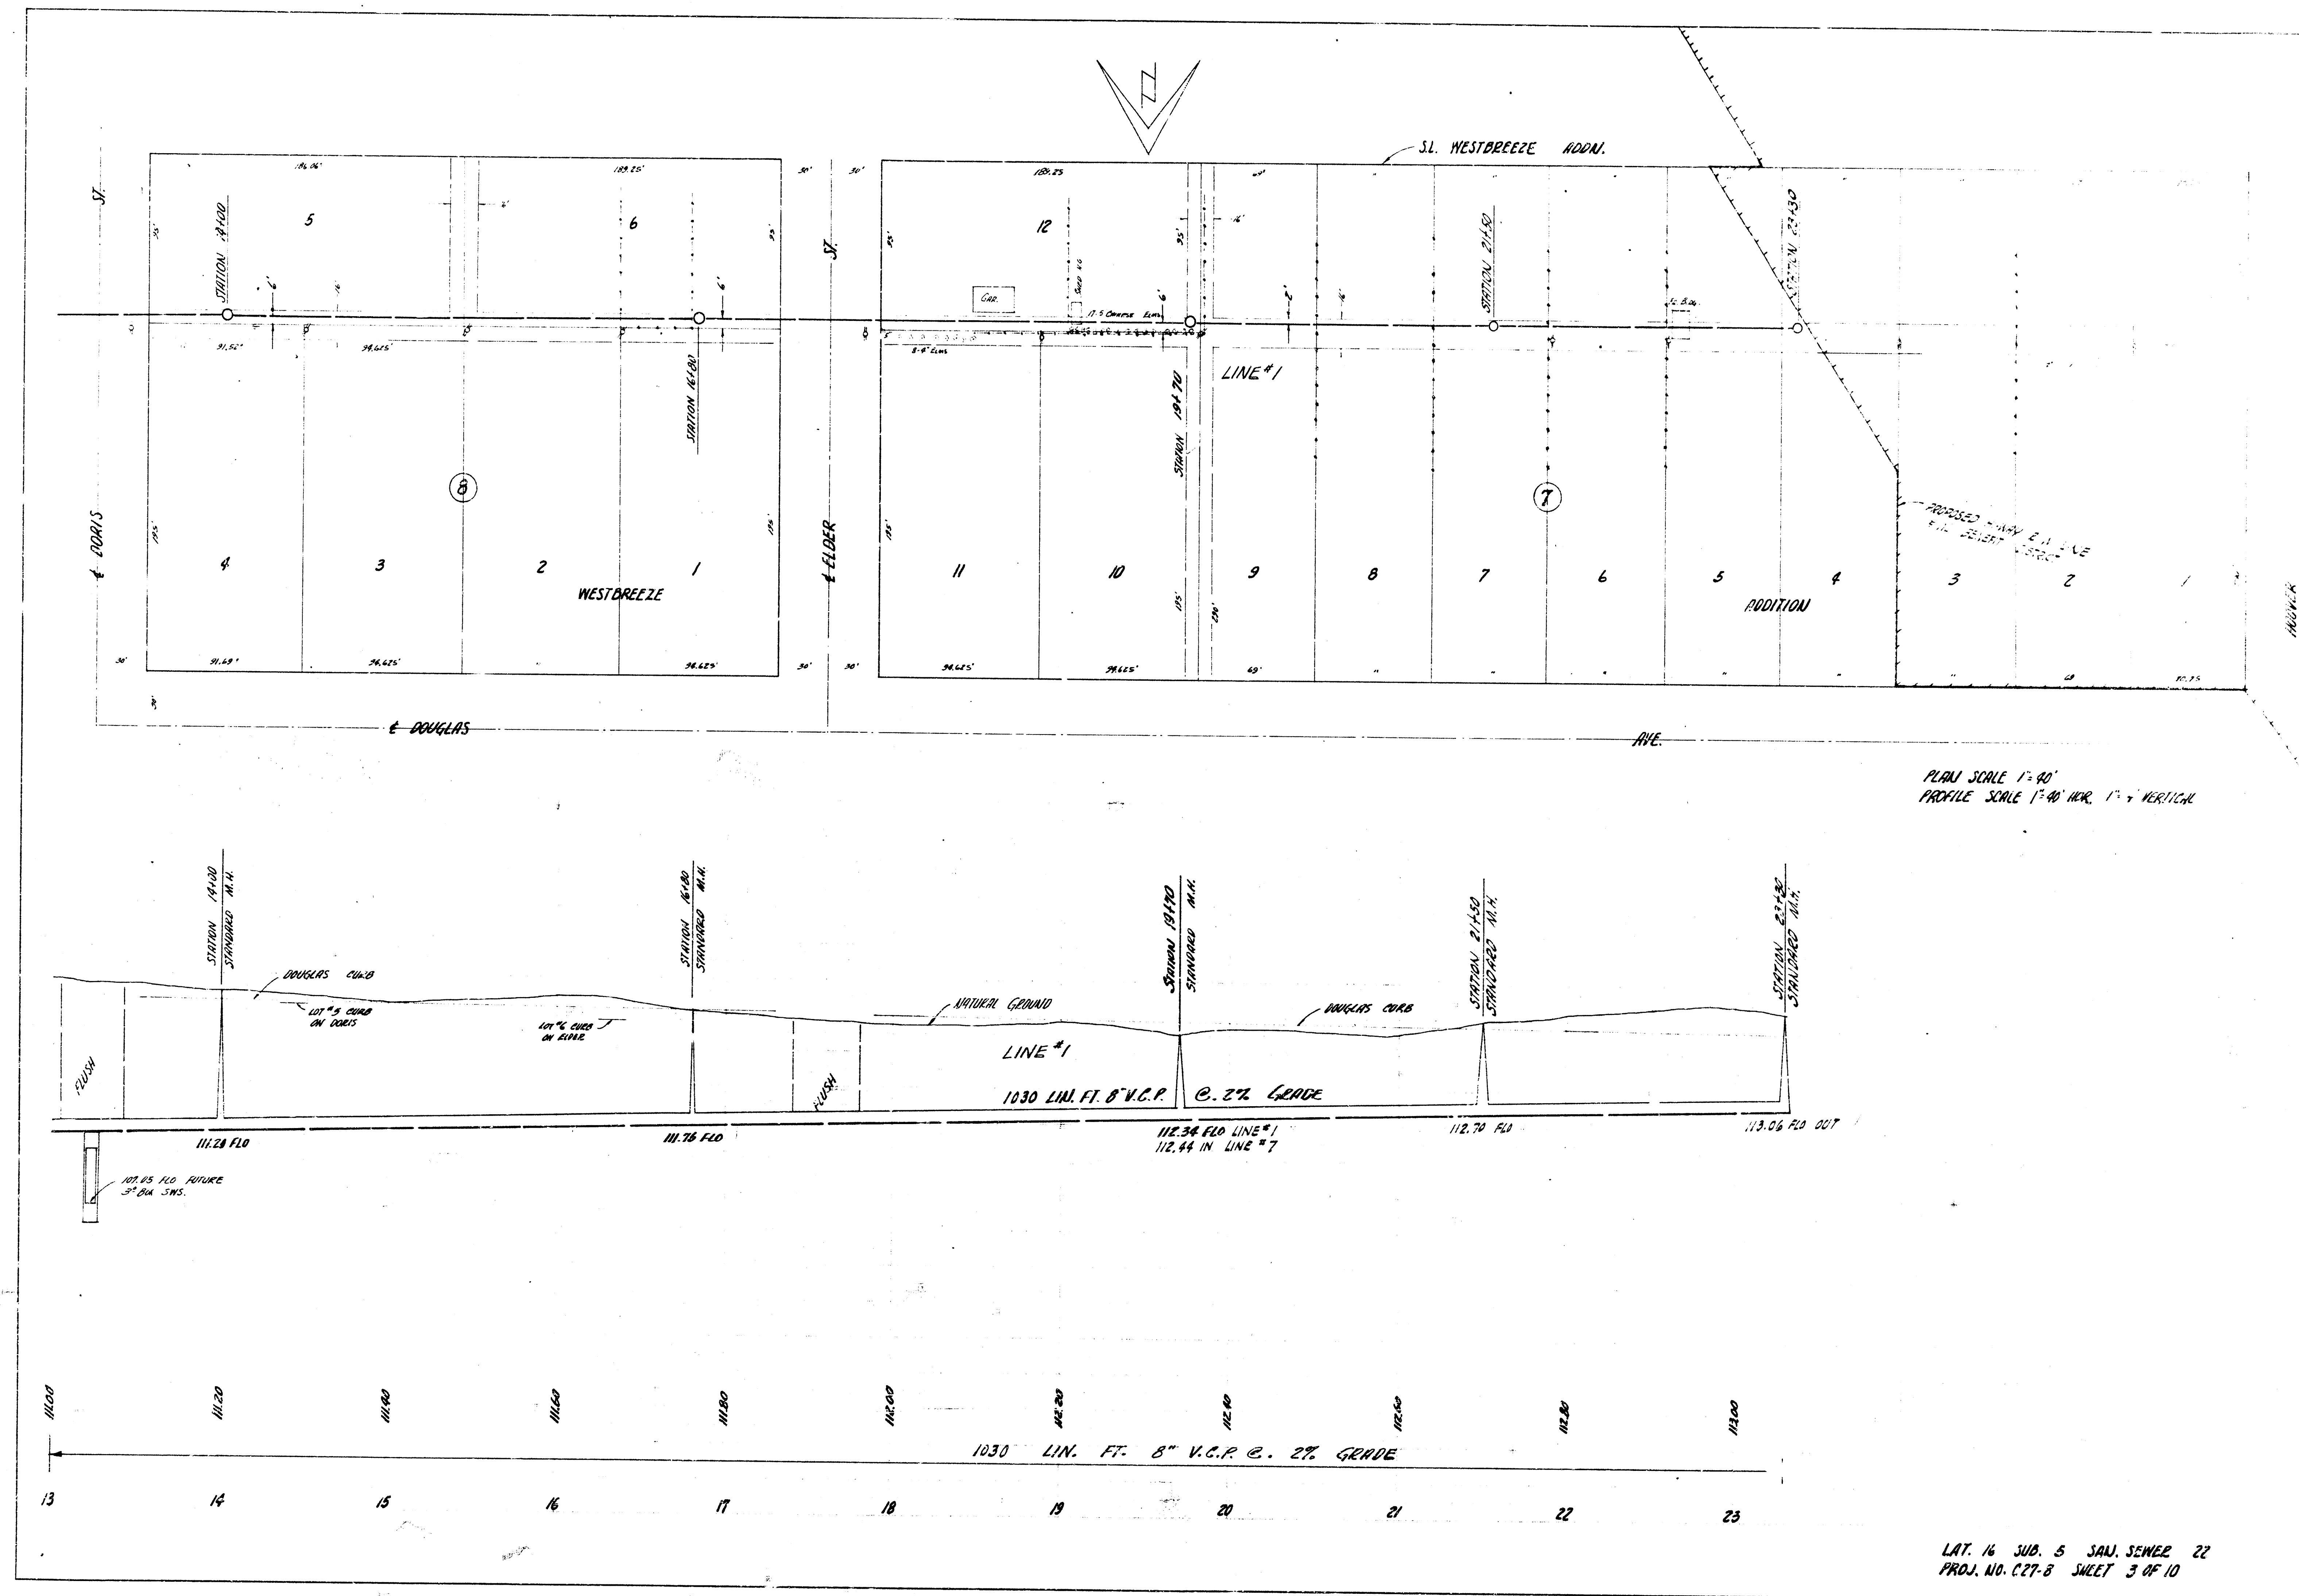


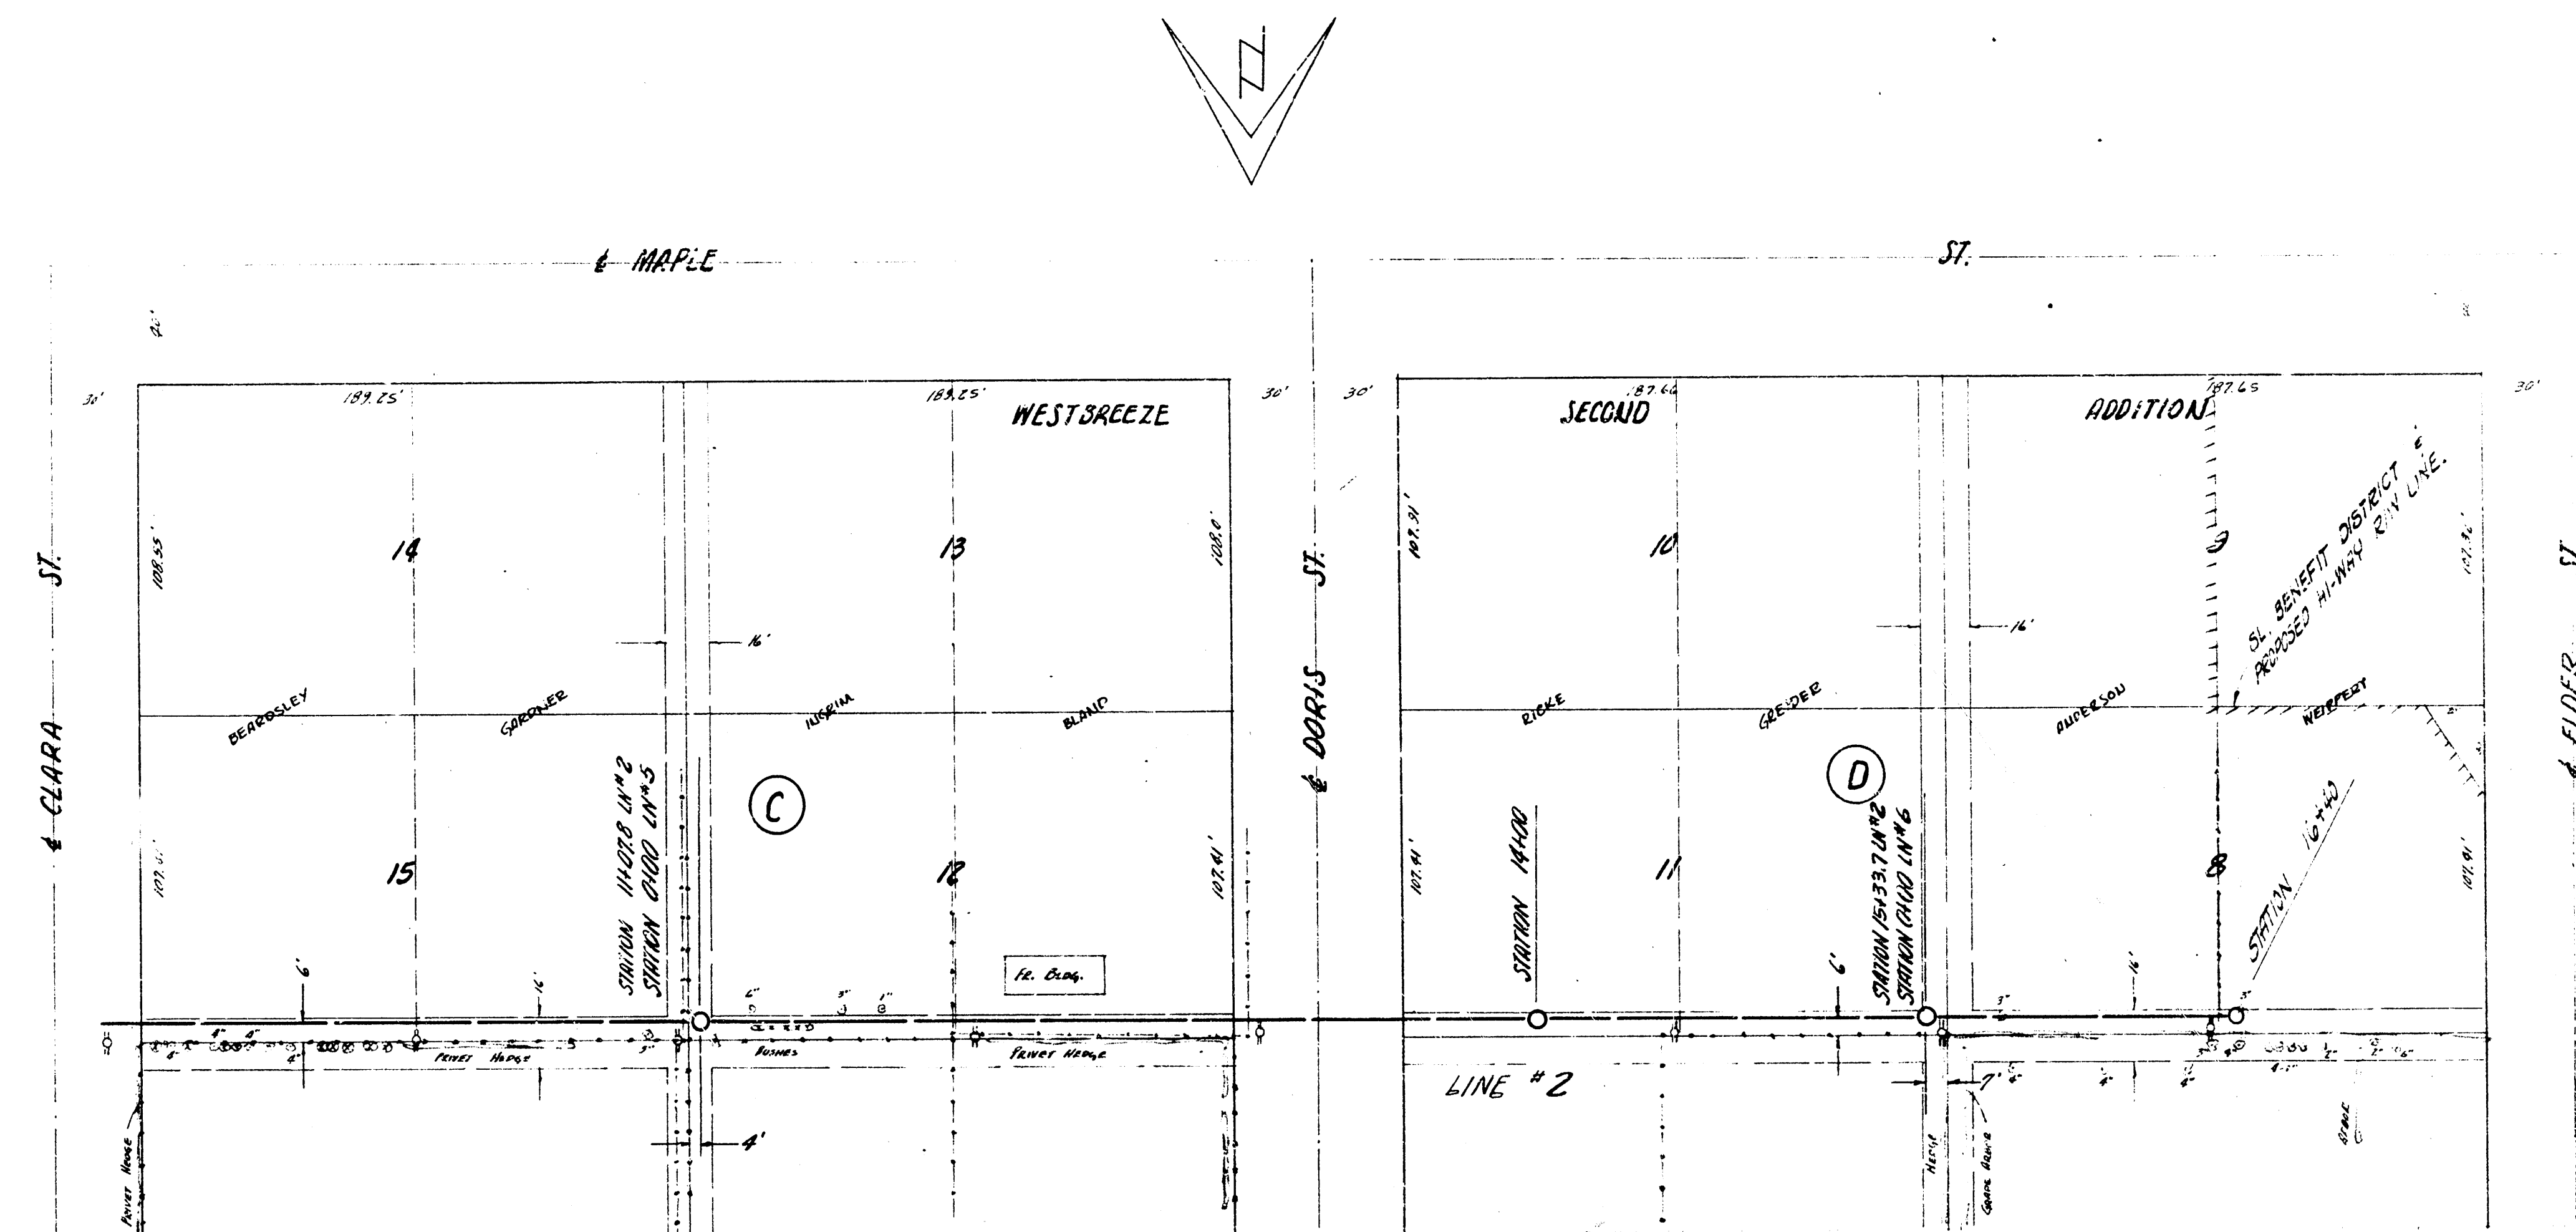


PLAN SCALE 1"=40'
PROFILE SCALE 1"=40' HORIZ. 1"=4' VERTICAL

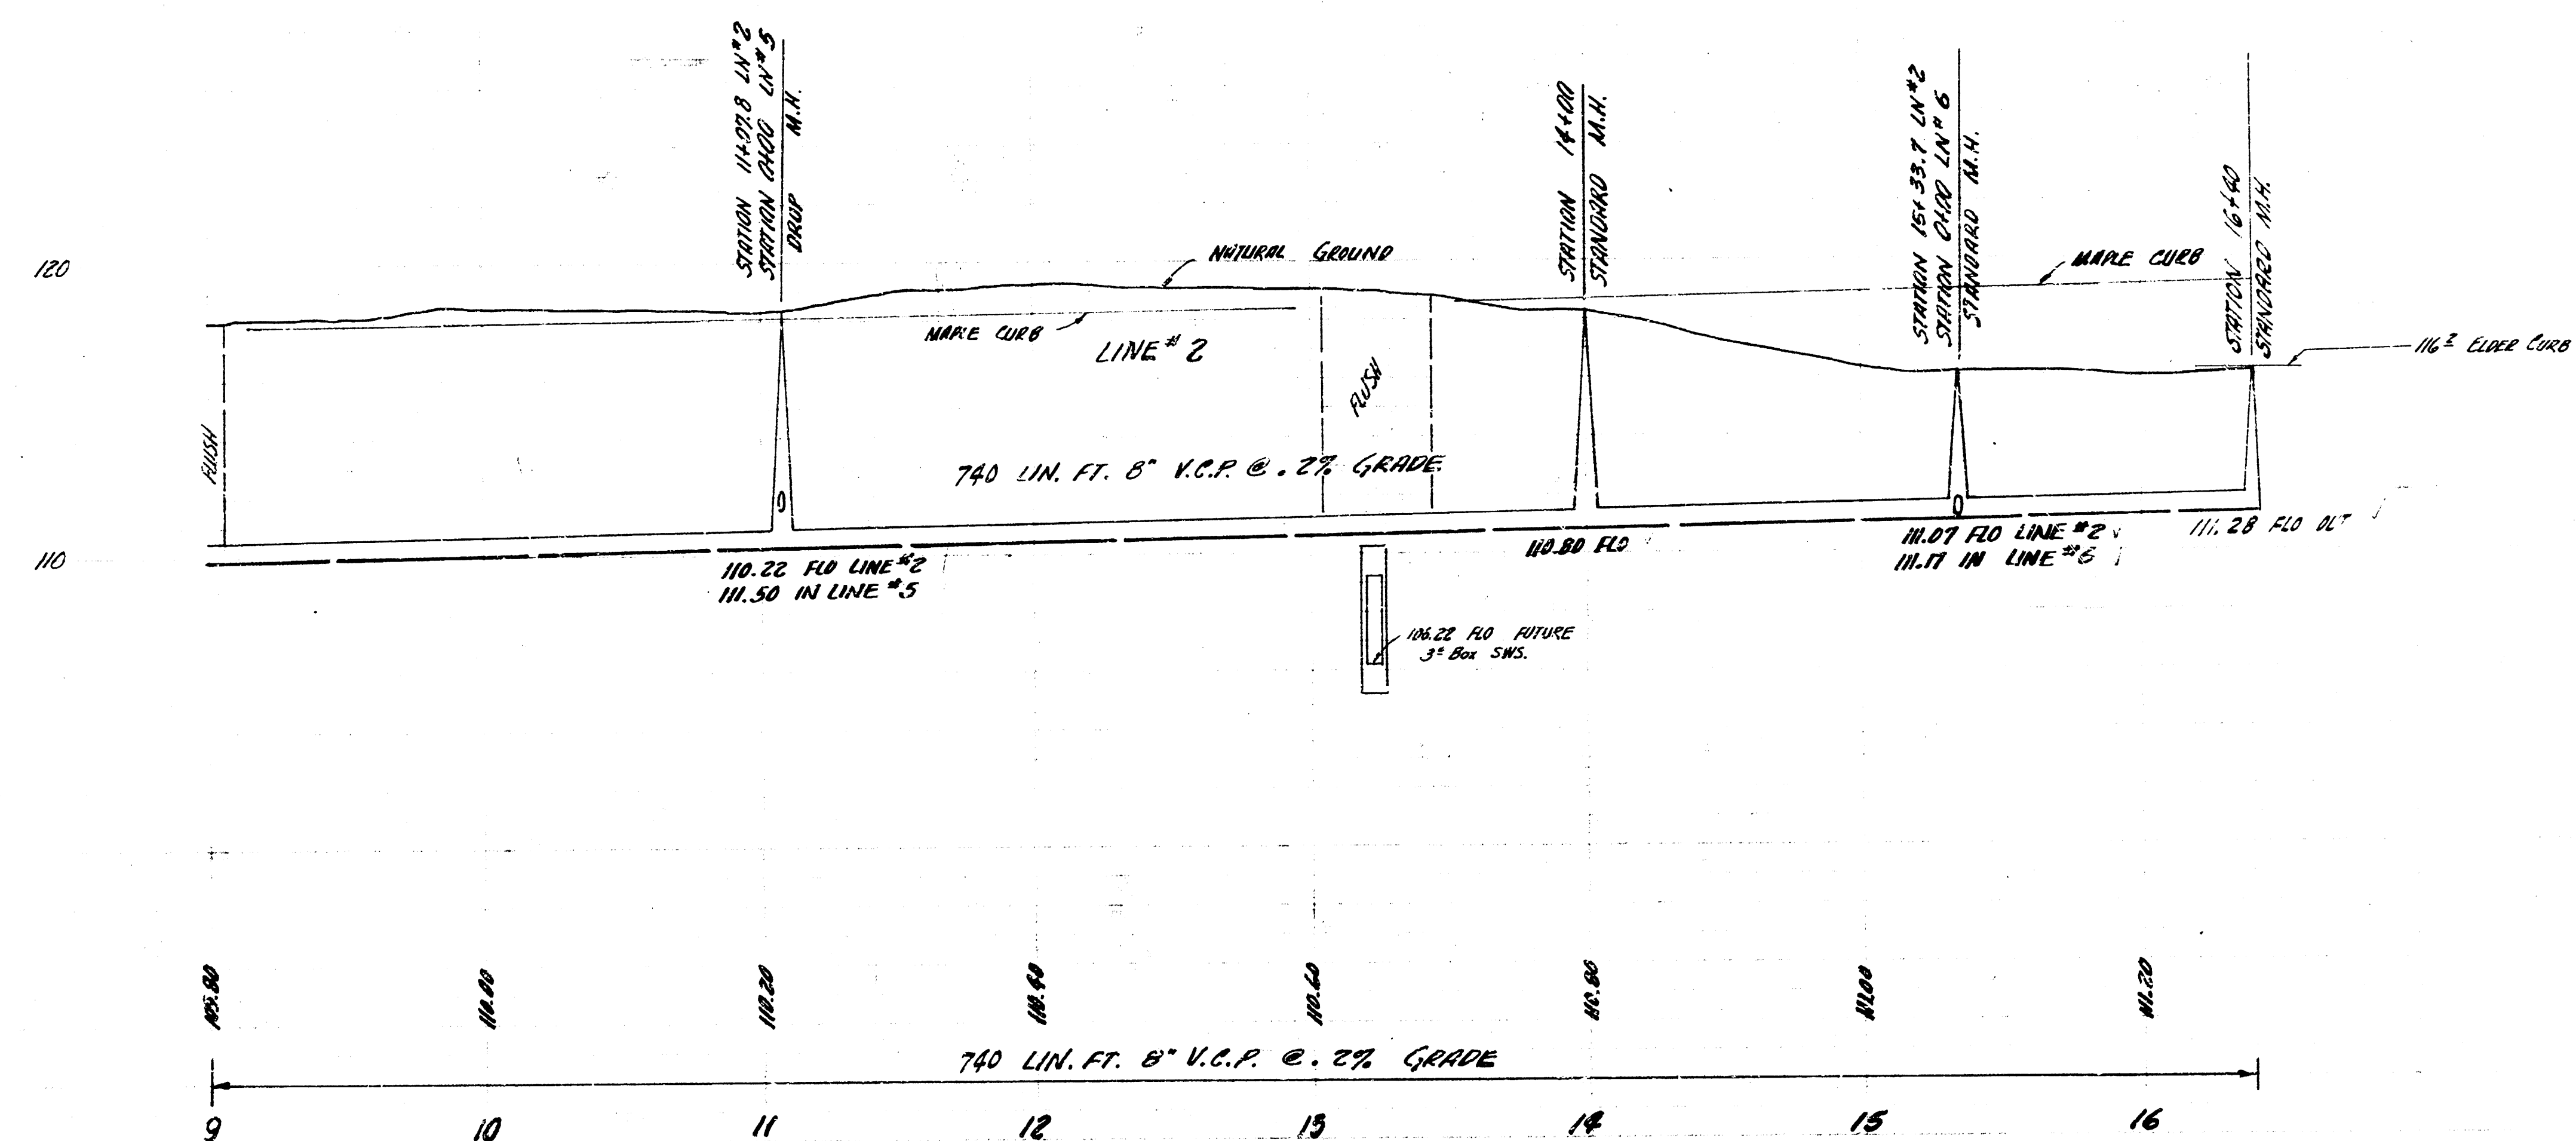

LAT. 16 SUB. 5 SAN. SEWER 12
PROJ. NO. 127-B SHEET 5 OF 10

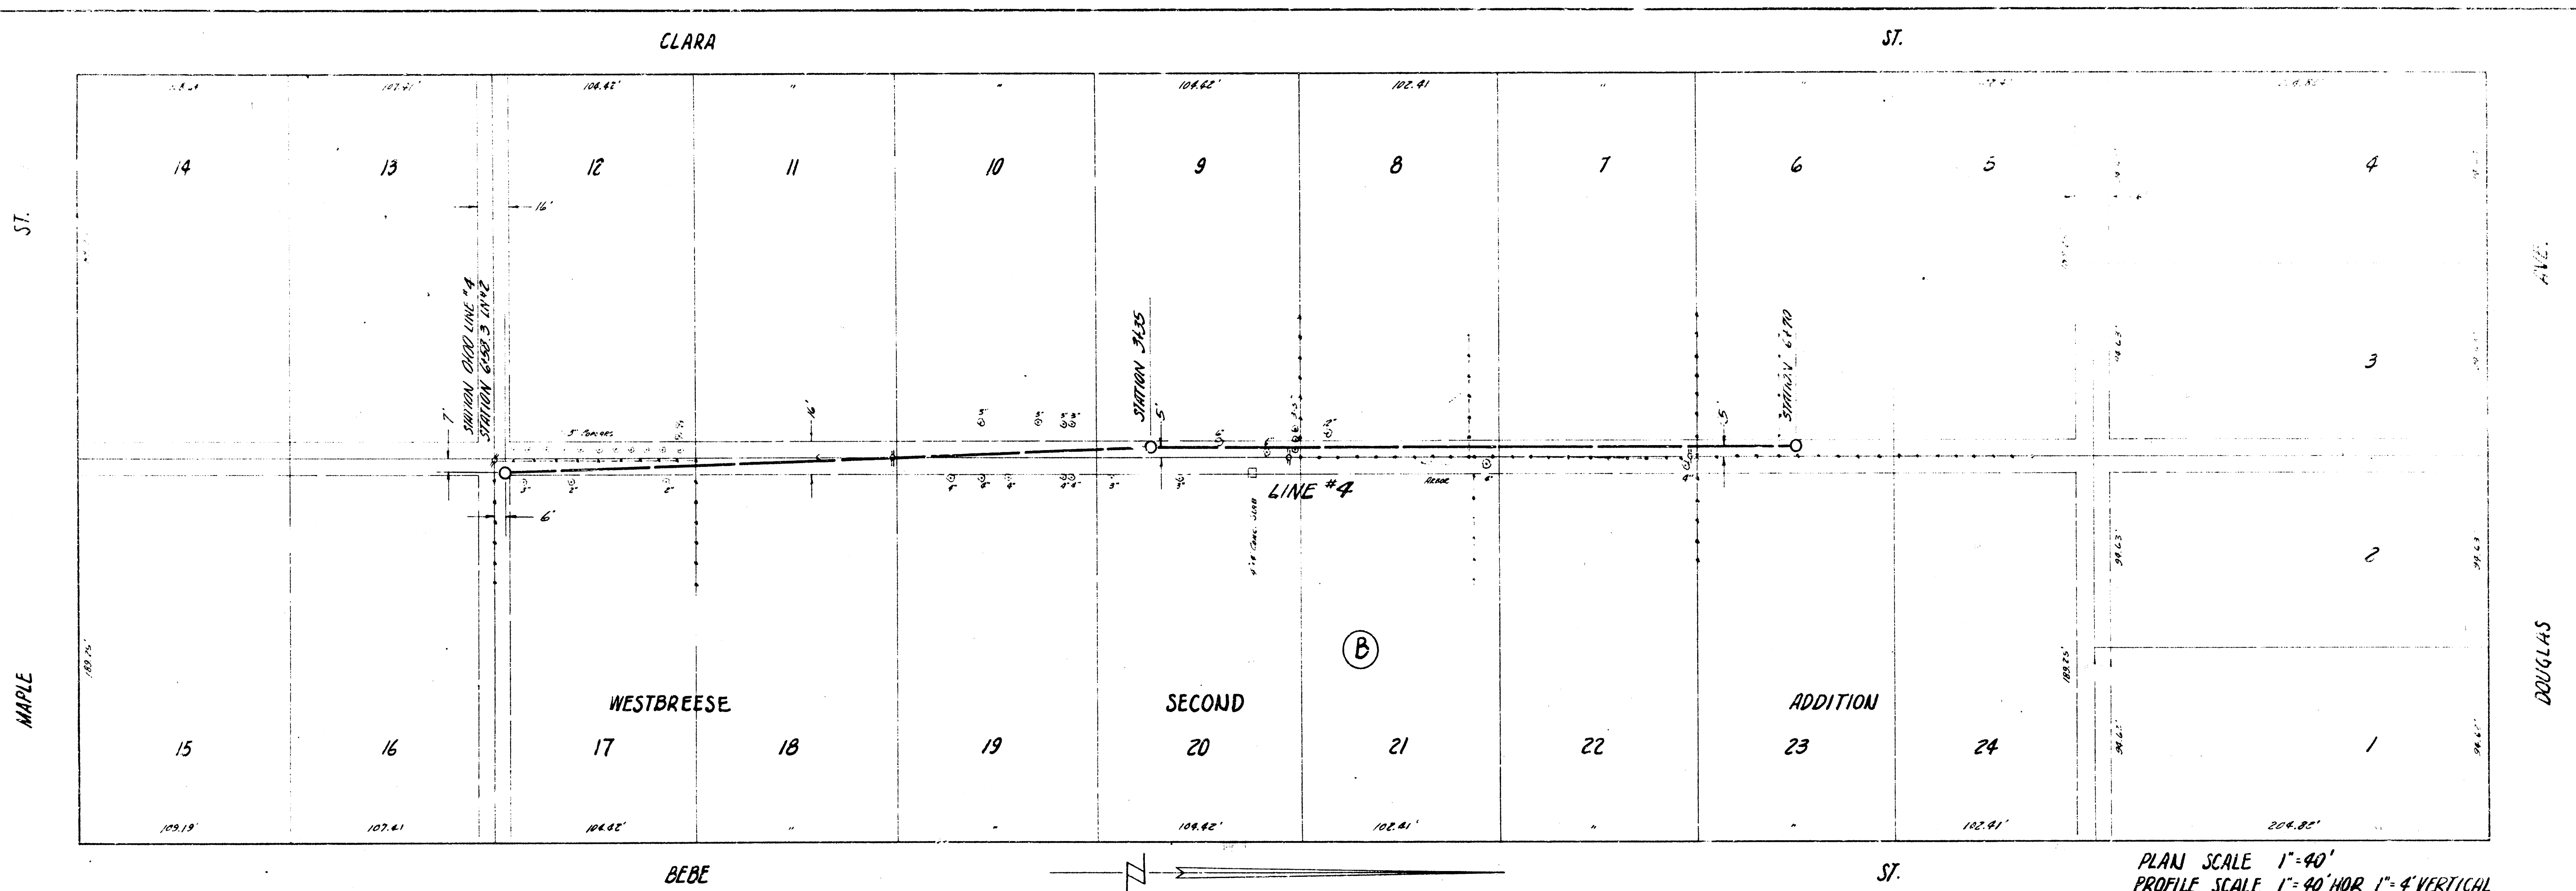

PLAN SCALE 1"=40'
 PROFILE SCALE 1"=40' HOR, 1"=4' VERTICAL

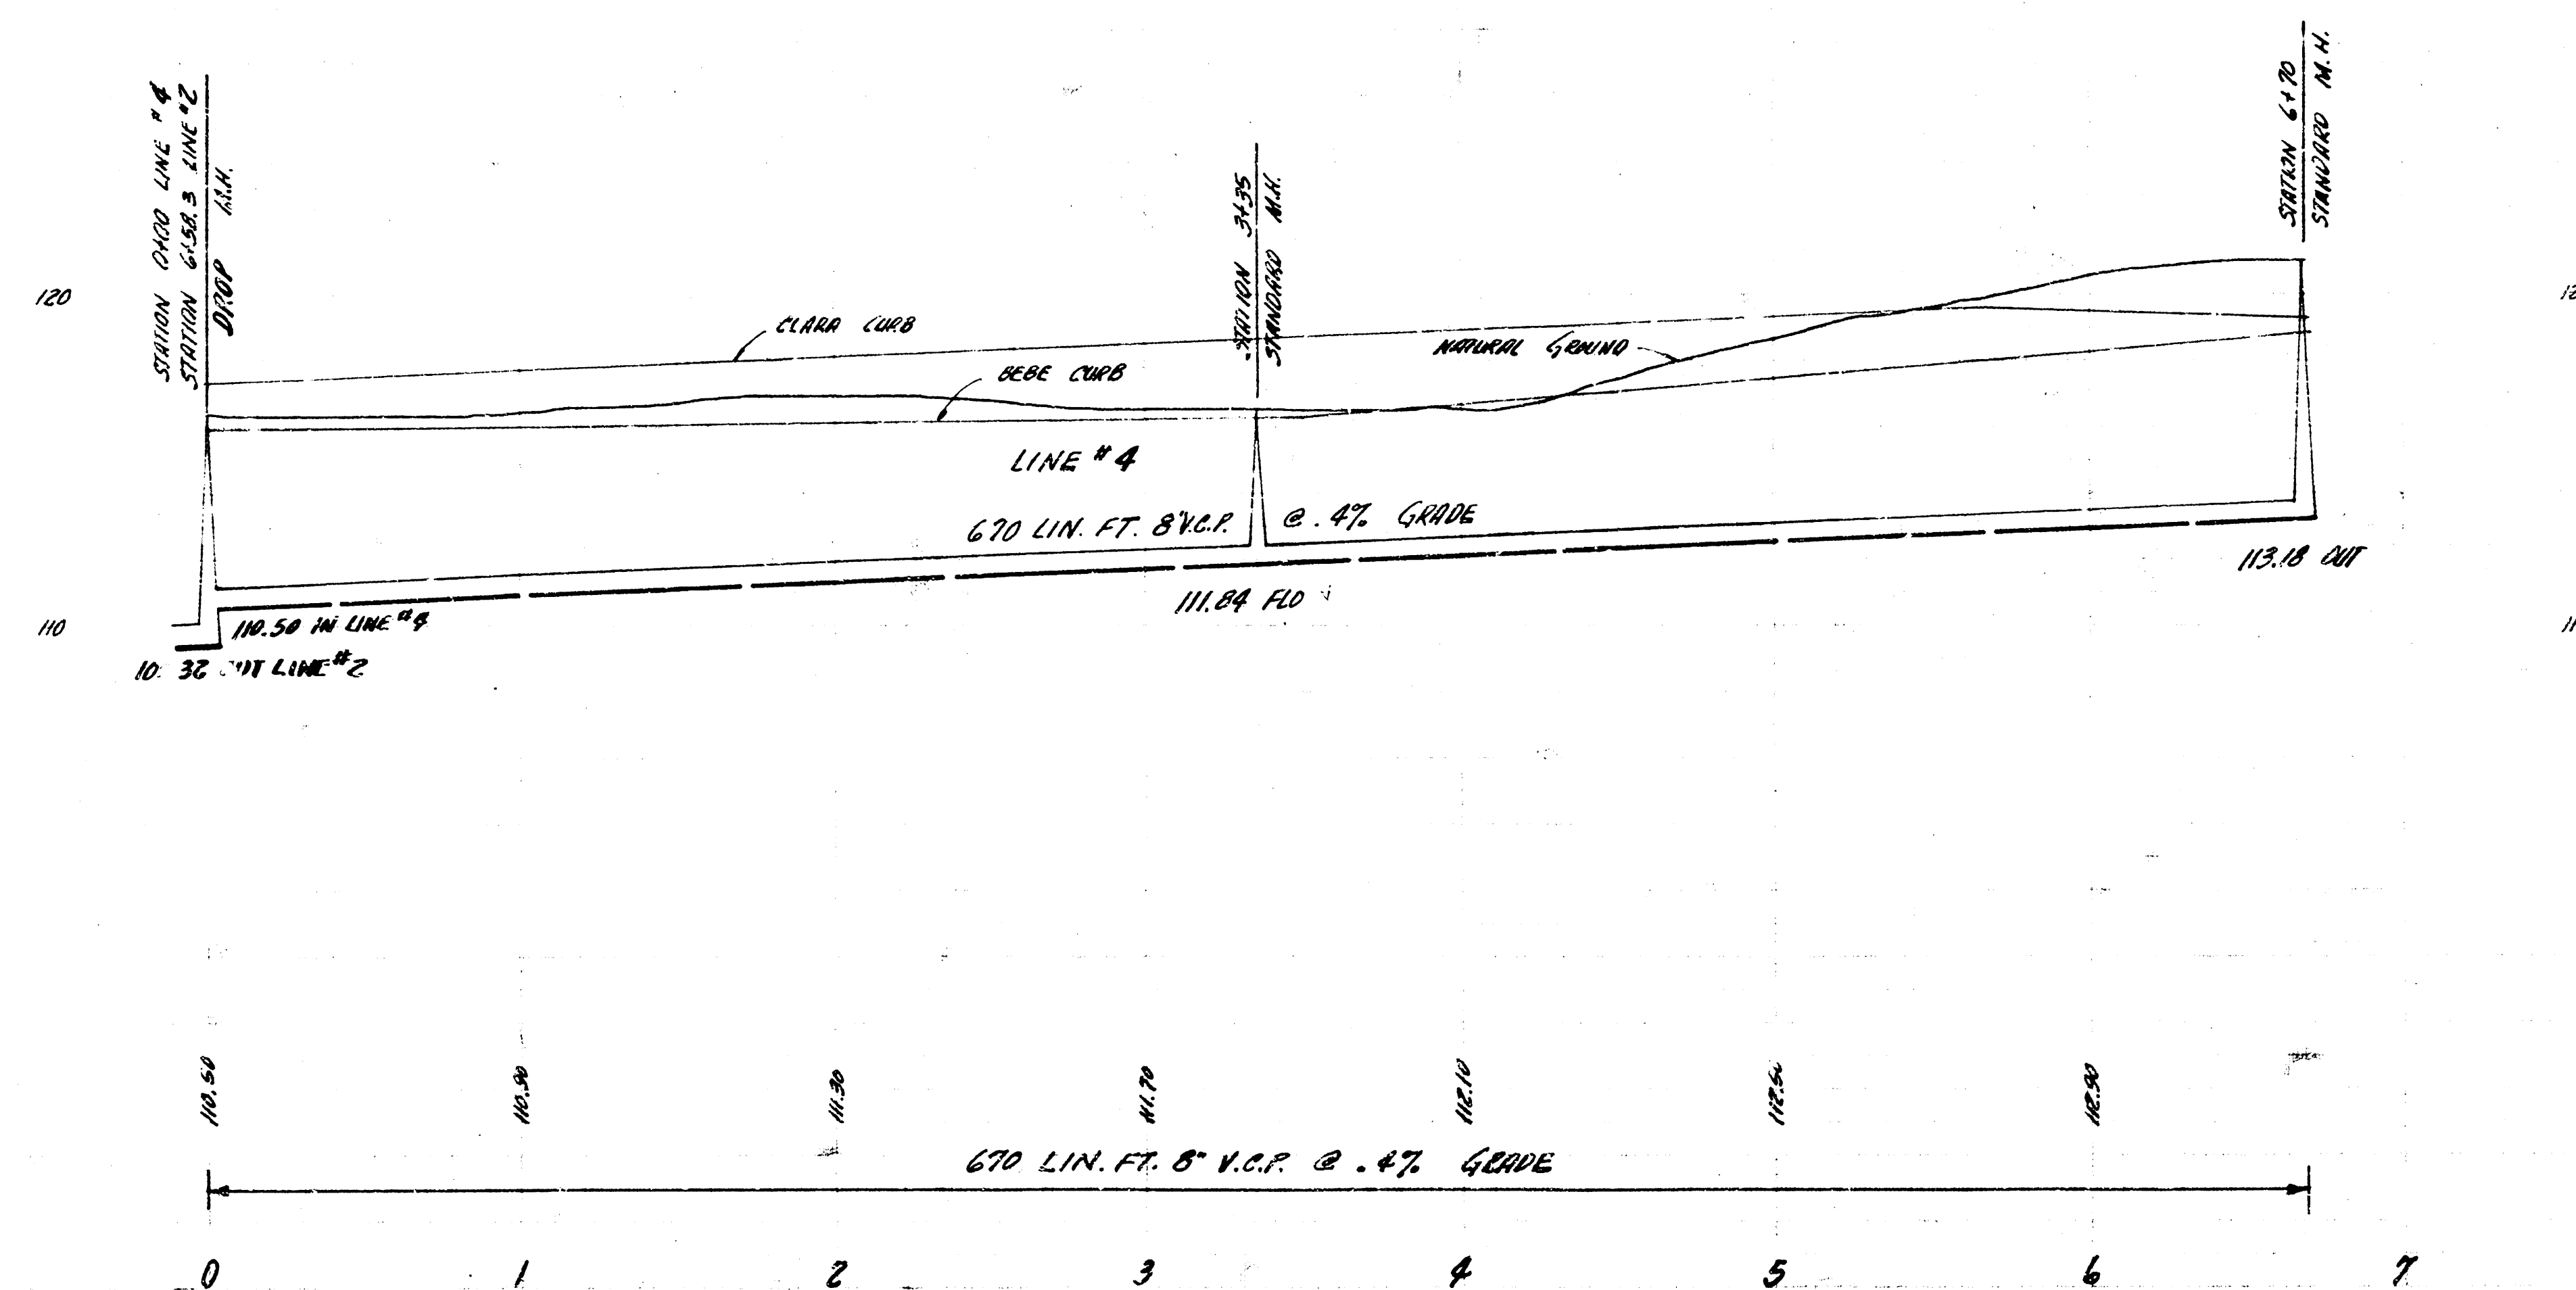

LAT. 16 SUB. 5 SAN. SEWER 22
 PROJ. NO. C27-8 SHEET 7 OF 10

