



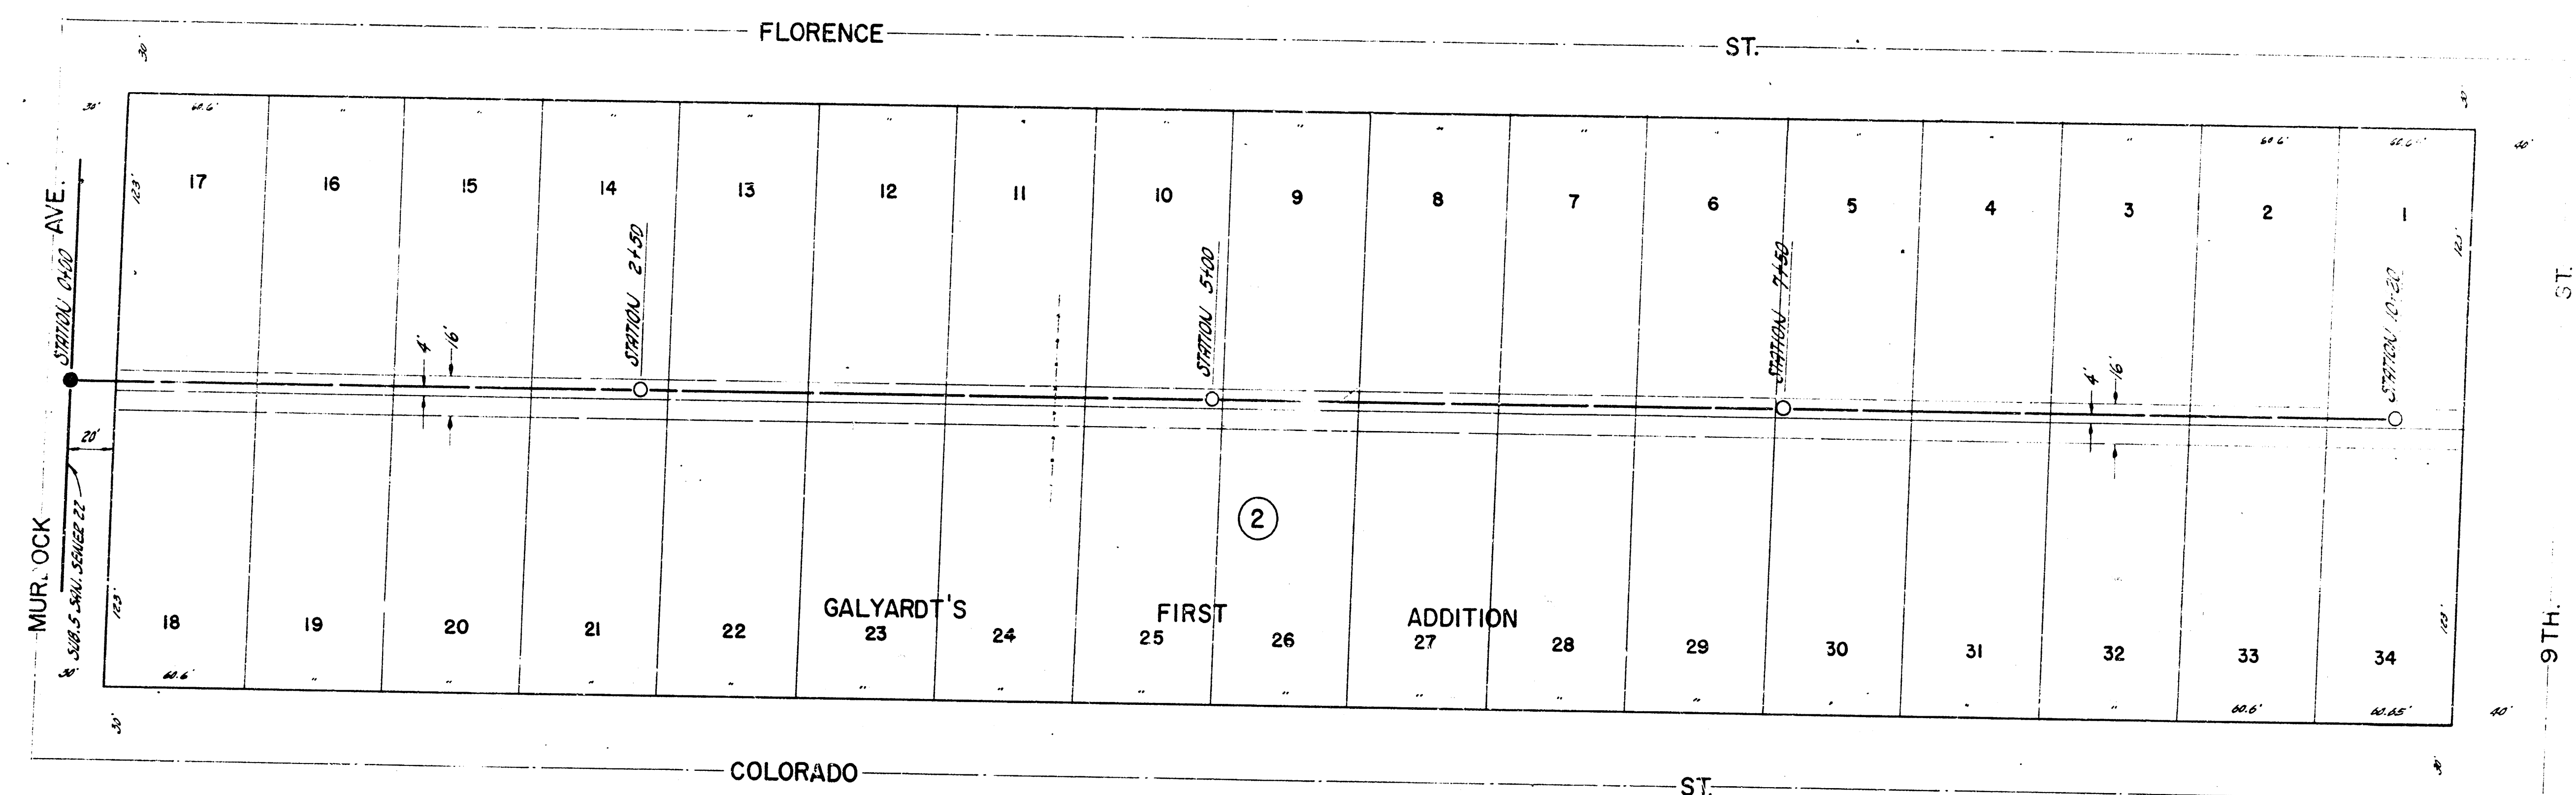

B.N. 124.94 DOUBLE SPIKE N.S. OF NGE POLE NS 9TH. & 200' ± E OF NEVADA.

PLAN SCALE 1" = 40'
PROFILE SCALE 1" = 40' HOR, 1" = 4' VERTICAL

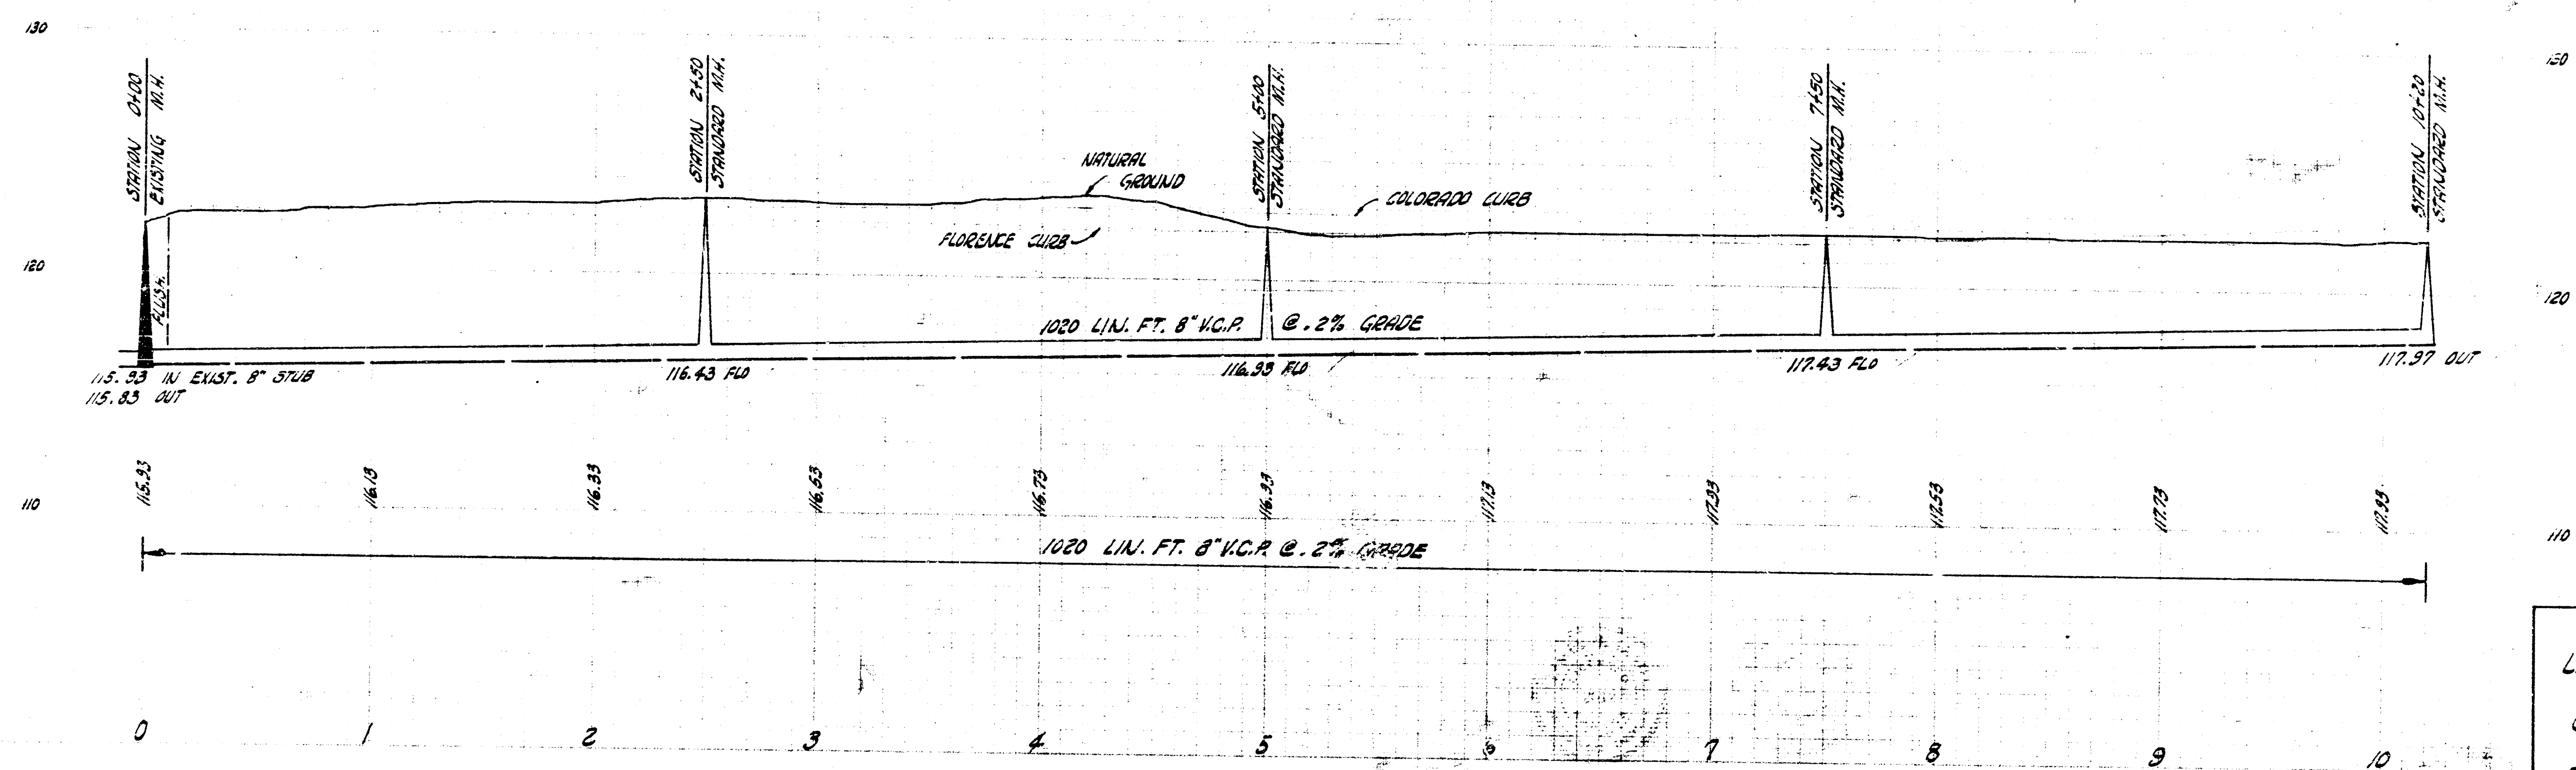

LAT. 28 SUB. 5 S4U. SEWER 22
CITY OF WICHITA, KANSAS
B.E. SMITH CITY ENGINEER
PROJ. NO. C27-95 DATE- MAY 1958

CITY OF WICHITA, KANSAS

B.E. SMITH CITY ENGINEER

PROJ. NO. C27-95 DATE- MAY 1958