



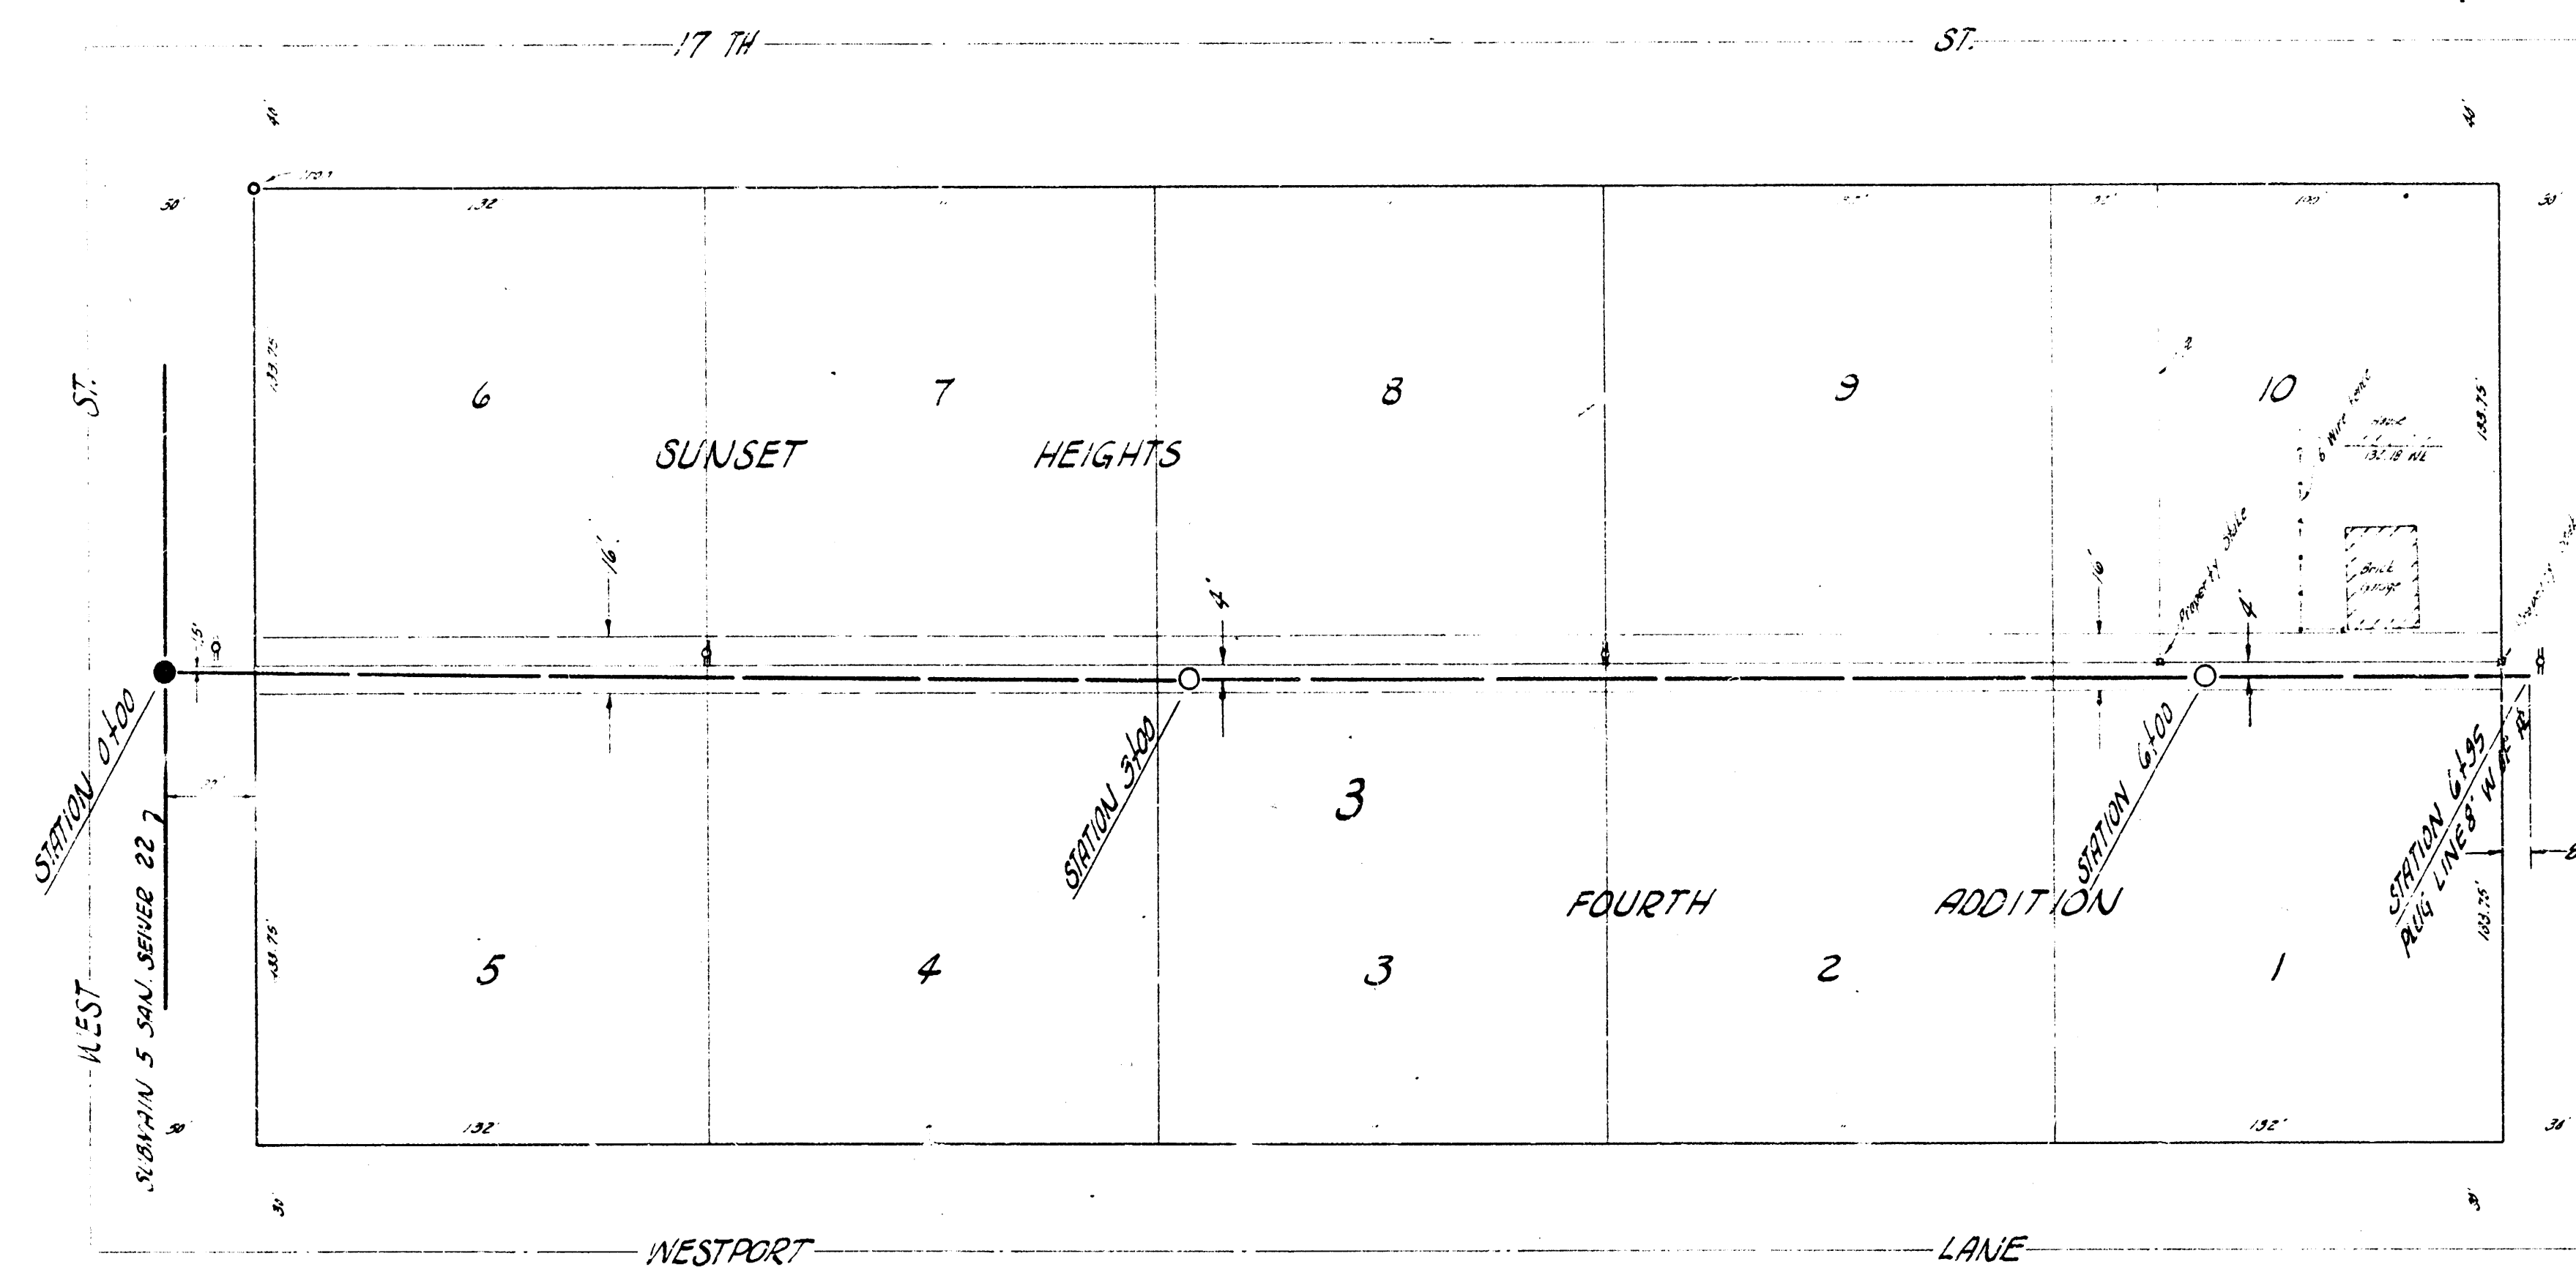

B.M. 130.59 STANDARD SE CORNER 17TH. & WEST ST.

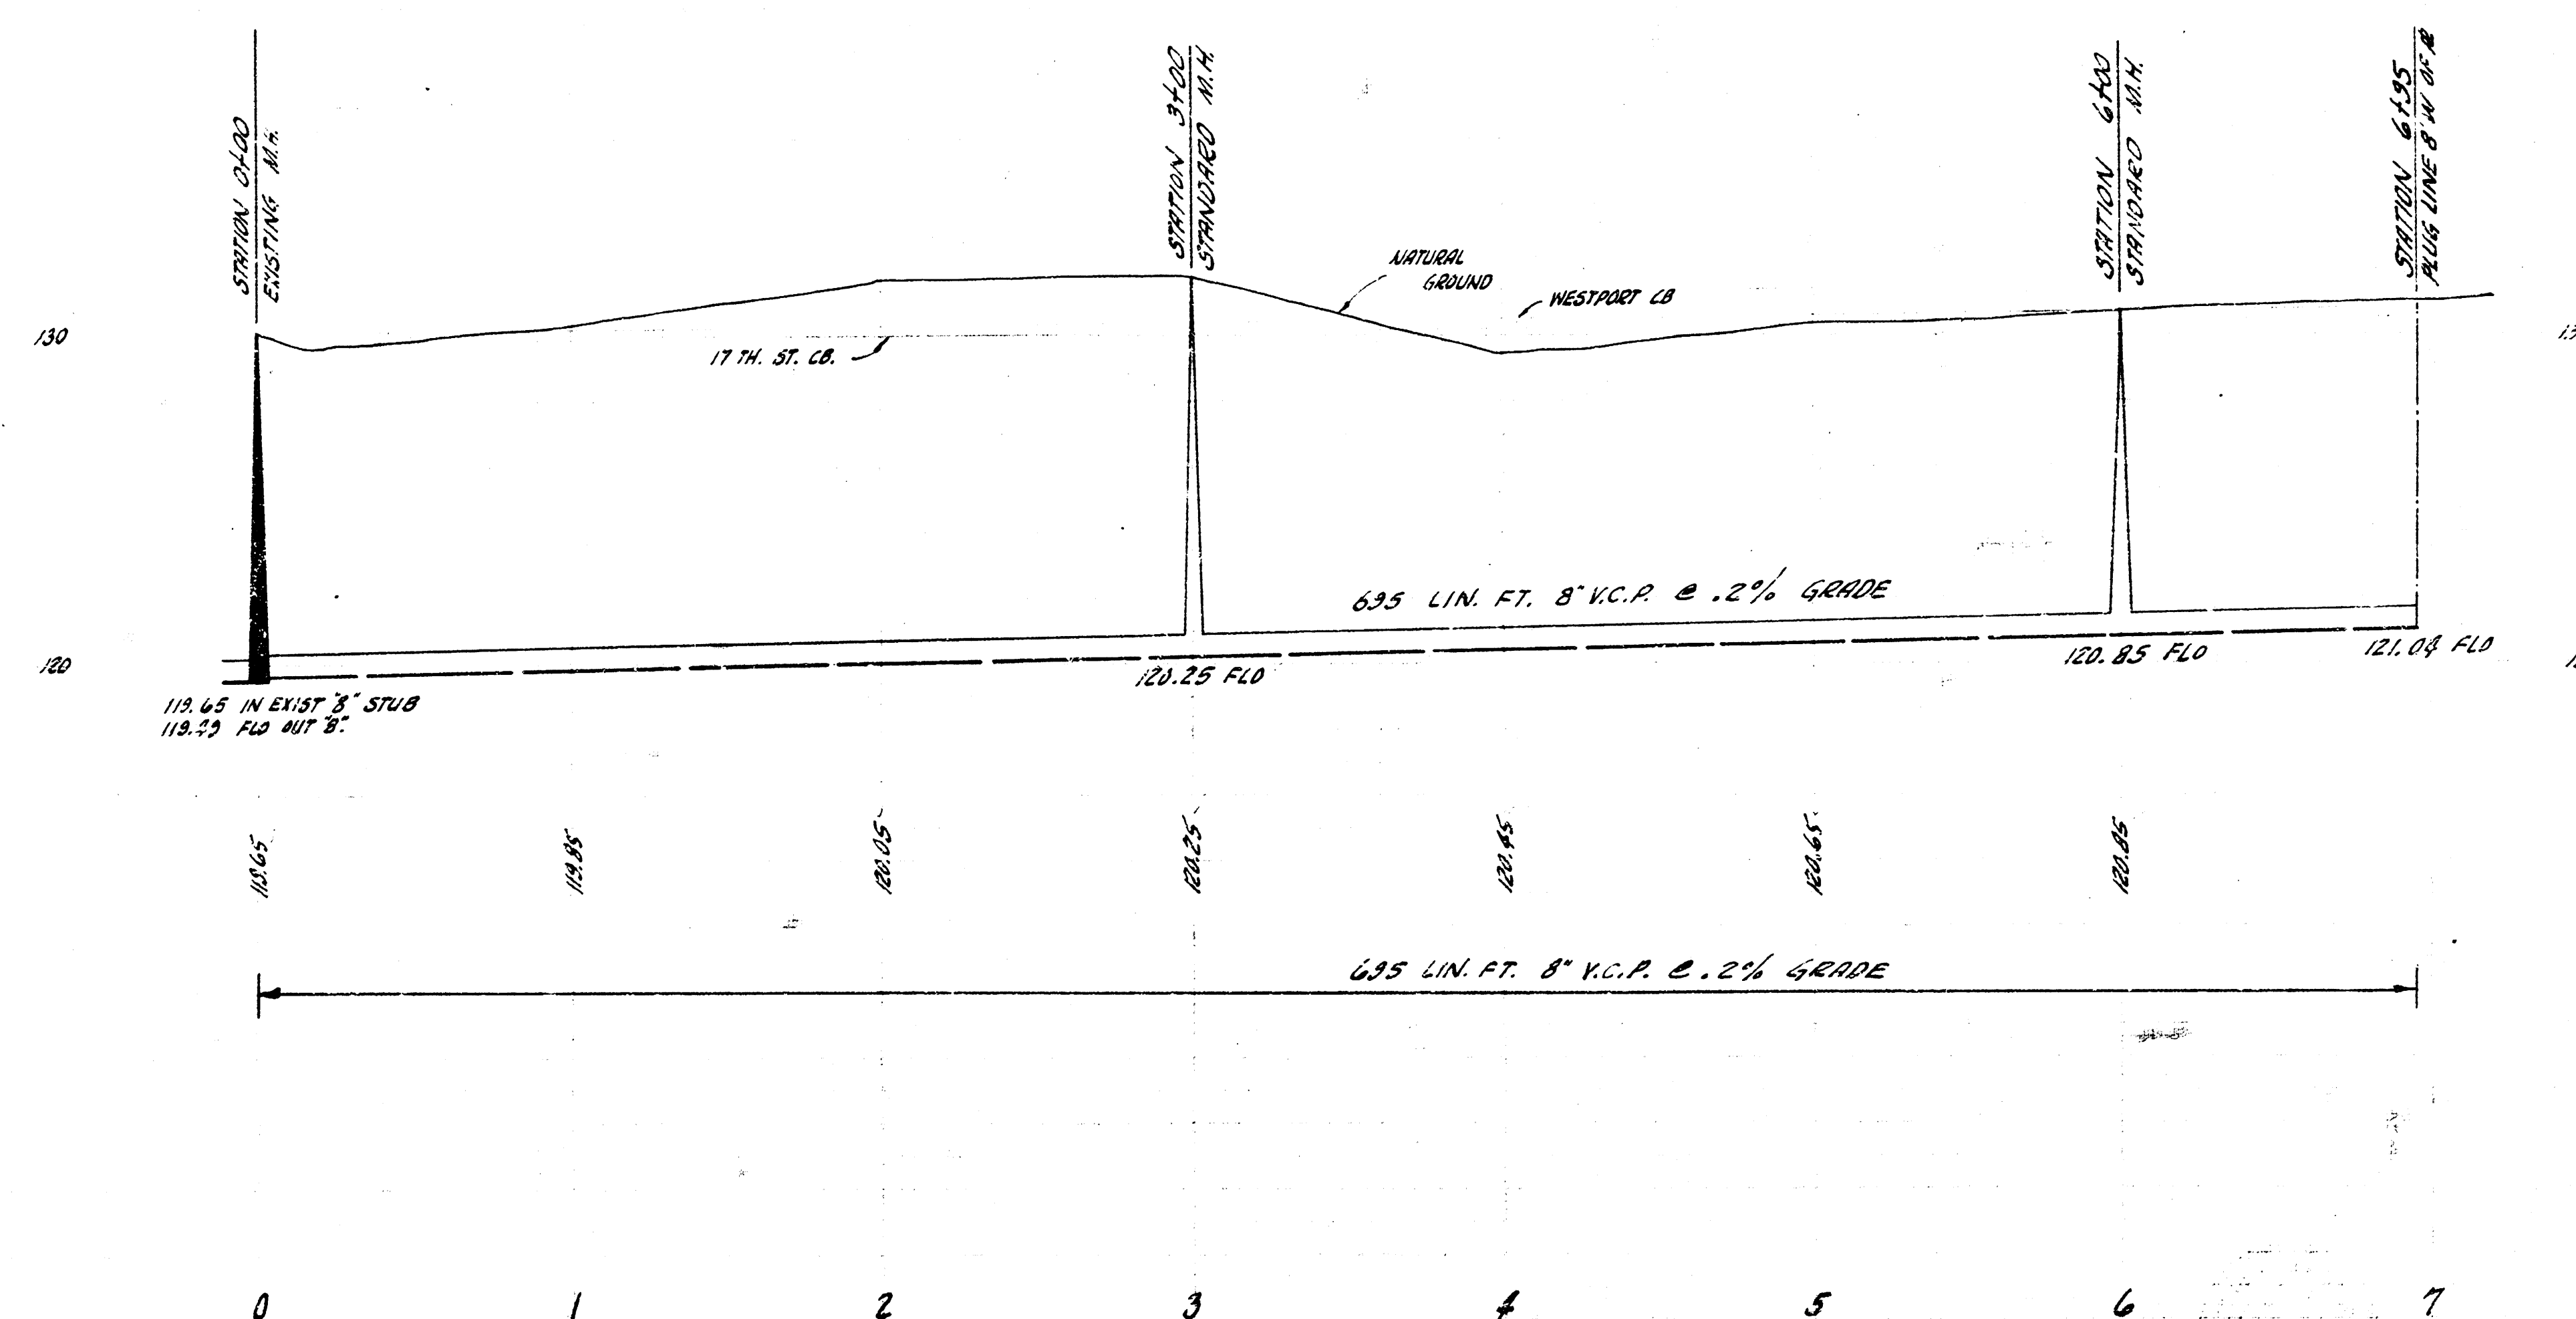

PLAN SCALE $1" = 40'$
PROFILE SCALE $1" = 40'$ HOR, $1" = 4'$ VERTICAL

LAT. 42 SUB. 5 SAN. SEWER 22
CITY OF WICHITA, KANSAS
R.E. SMITH CITY ENGINEER
PROJ. NO. C28-29 DATE - JULY 1958