


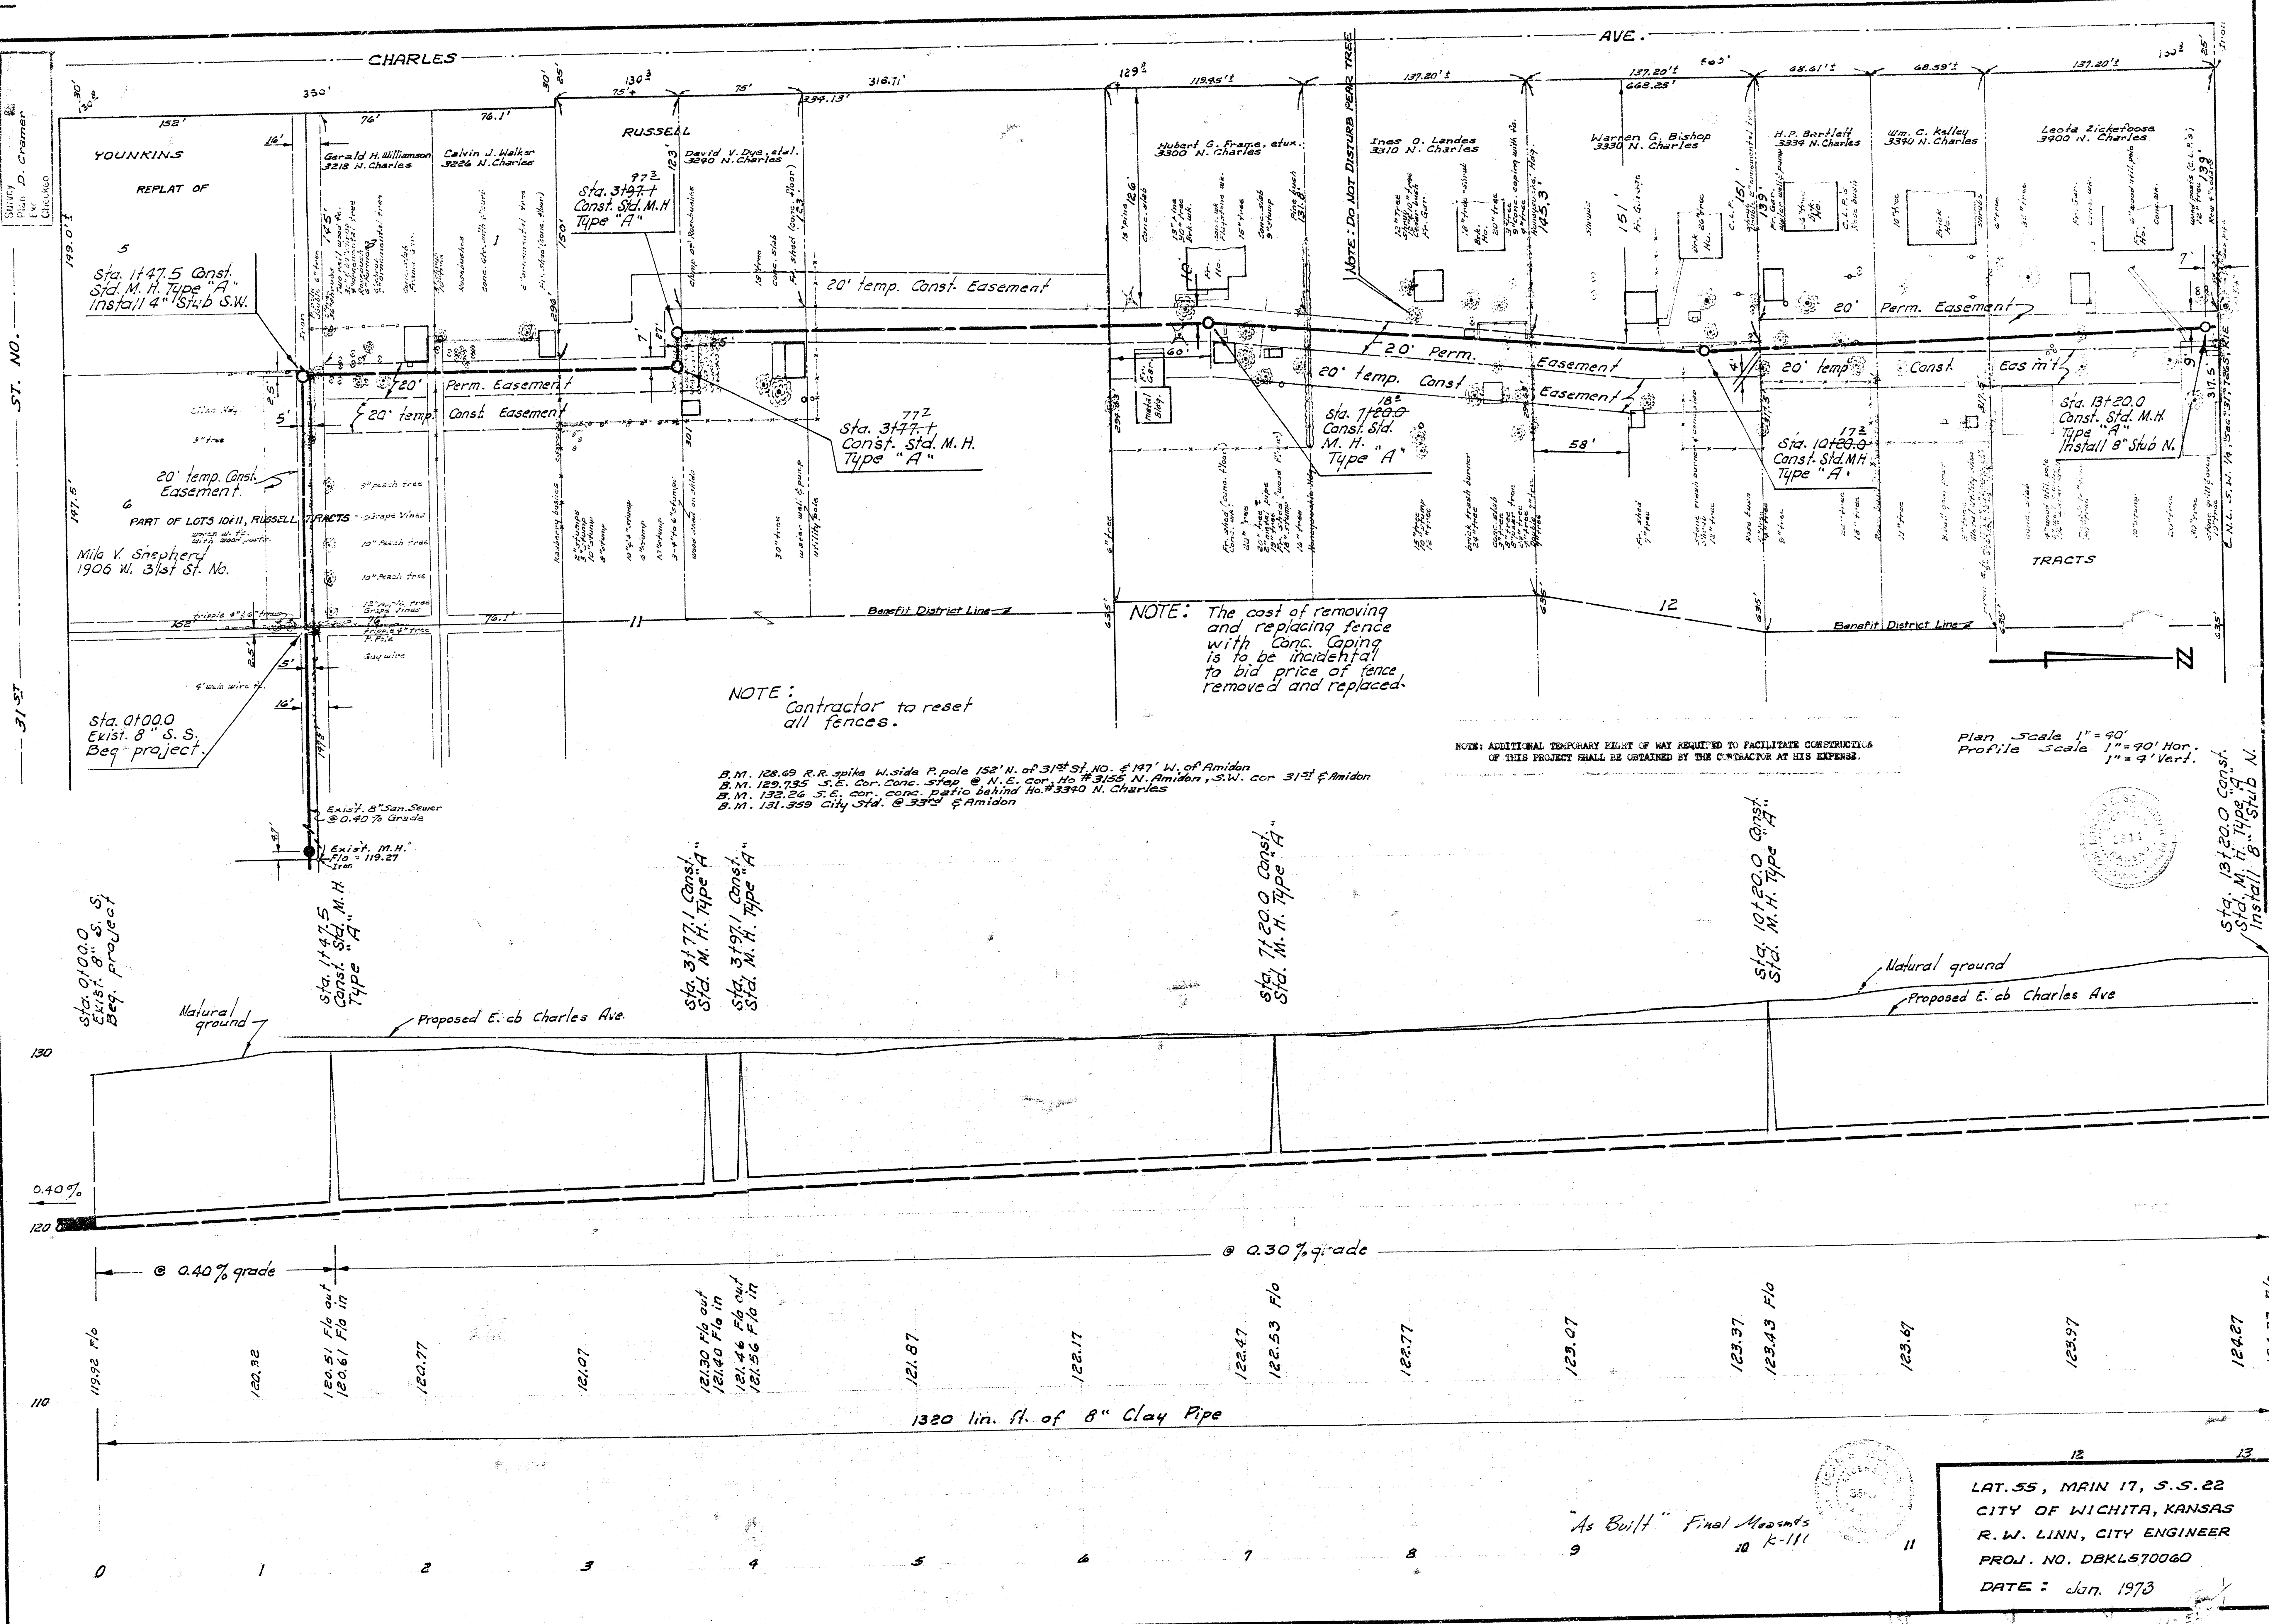

LAT. 55, MAIN 17, S.S. 22
CITY OF WICHITA, KANSAS
R.W. LINN, CITY ENGINEER
PROJ. NO. DBKL570060
DATE: Jun. 1973